


JALAUN TO ORAI FOUR LANE (CH.352.00 TO 354.00, 363.50 TO 364.20, 366.70 TO 367.70 & 369.50 TO 380.00

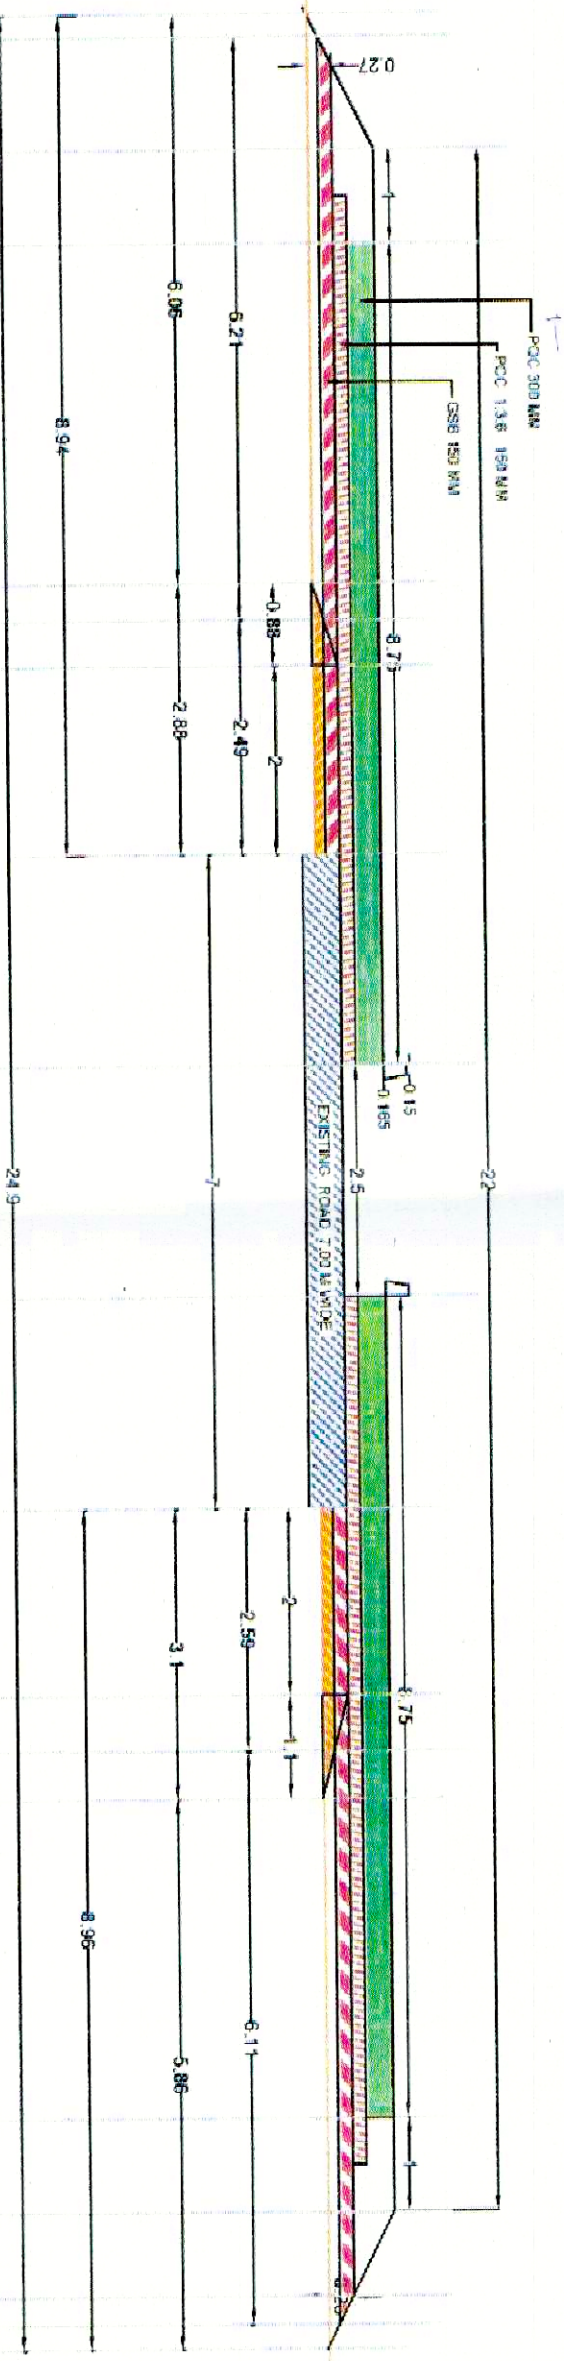

MEGH PRAKASH
Executive Engineer
Provincial Division
P.W.D.-ORAI

सहायक अभियन्ता
ग्रामीर खण्ड लोन्गिओलि, अर्वा