

PLAN FOR RECLAMATION & AFFORESTATION FOR FOREST & NON-FOREST AREA AT THE
END OF LIFE IN RESPECT OF SUKINDA CHROMITE MINE OF M/s TATA STEEL LIMITED.

PLATE:- VI

SCALE : 16" = 1 MILE OR 1 : 3960

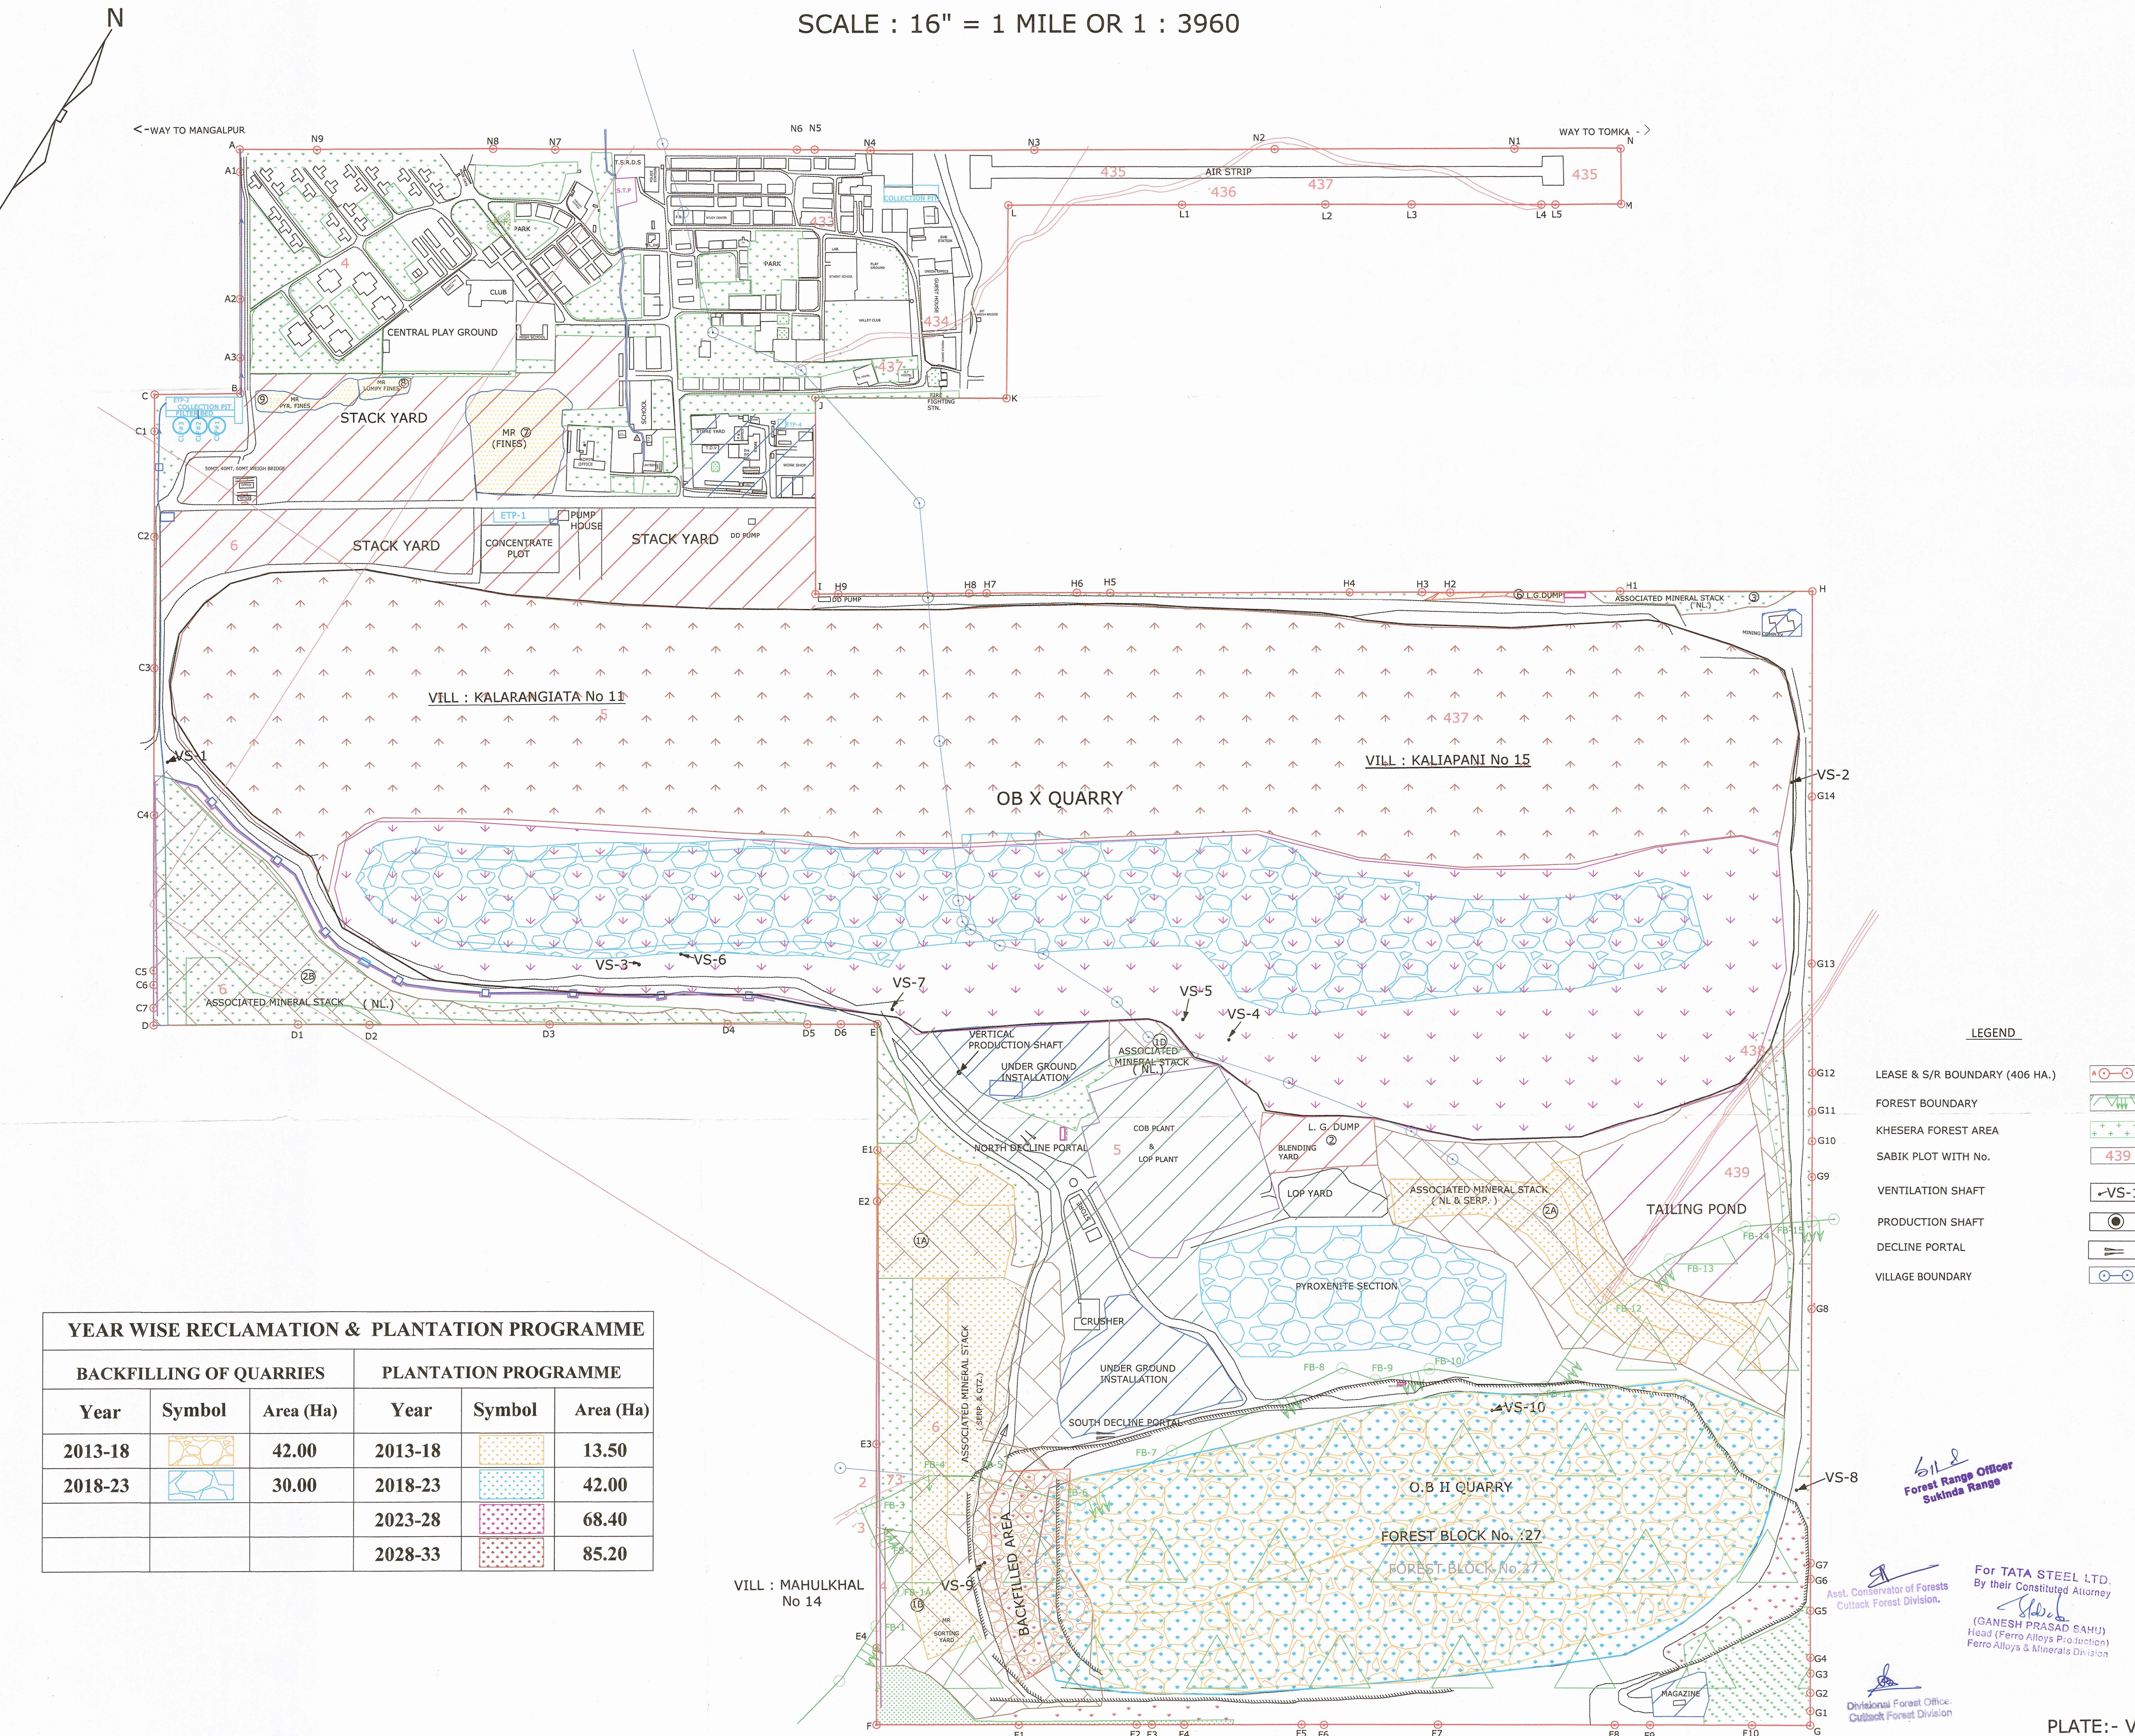


PLATE:- VI

DRG No.:- FAMD/L&L/SCM/A/06/2015
DATE:- 15.04.2015