


LAND USE PLAN FOR FOREST LAND AS ON 25.10.1980 OVER AN AREA OF 330.972 HA. & NON-FOREST 1.331 HA.
UP TO 31.03.2020 IN RESPECT OF SUKINDA CHROMITE MINE OF TATA STEEL LIMITED.

SCALE :16" = 1 MILE OR 1 : 3960

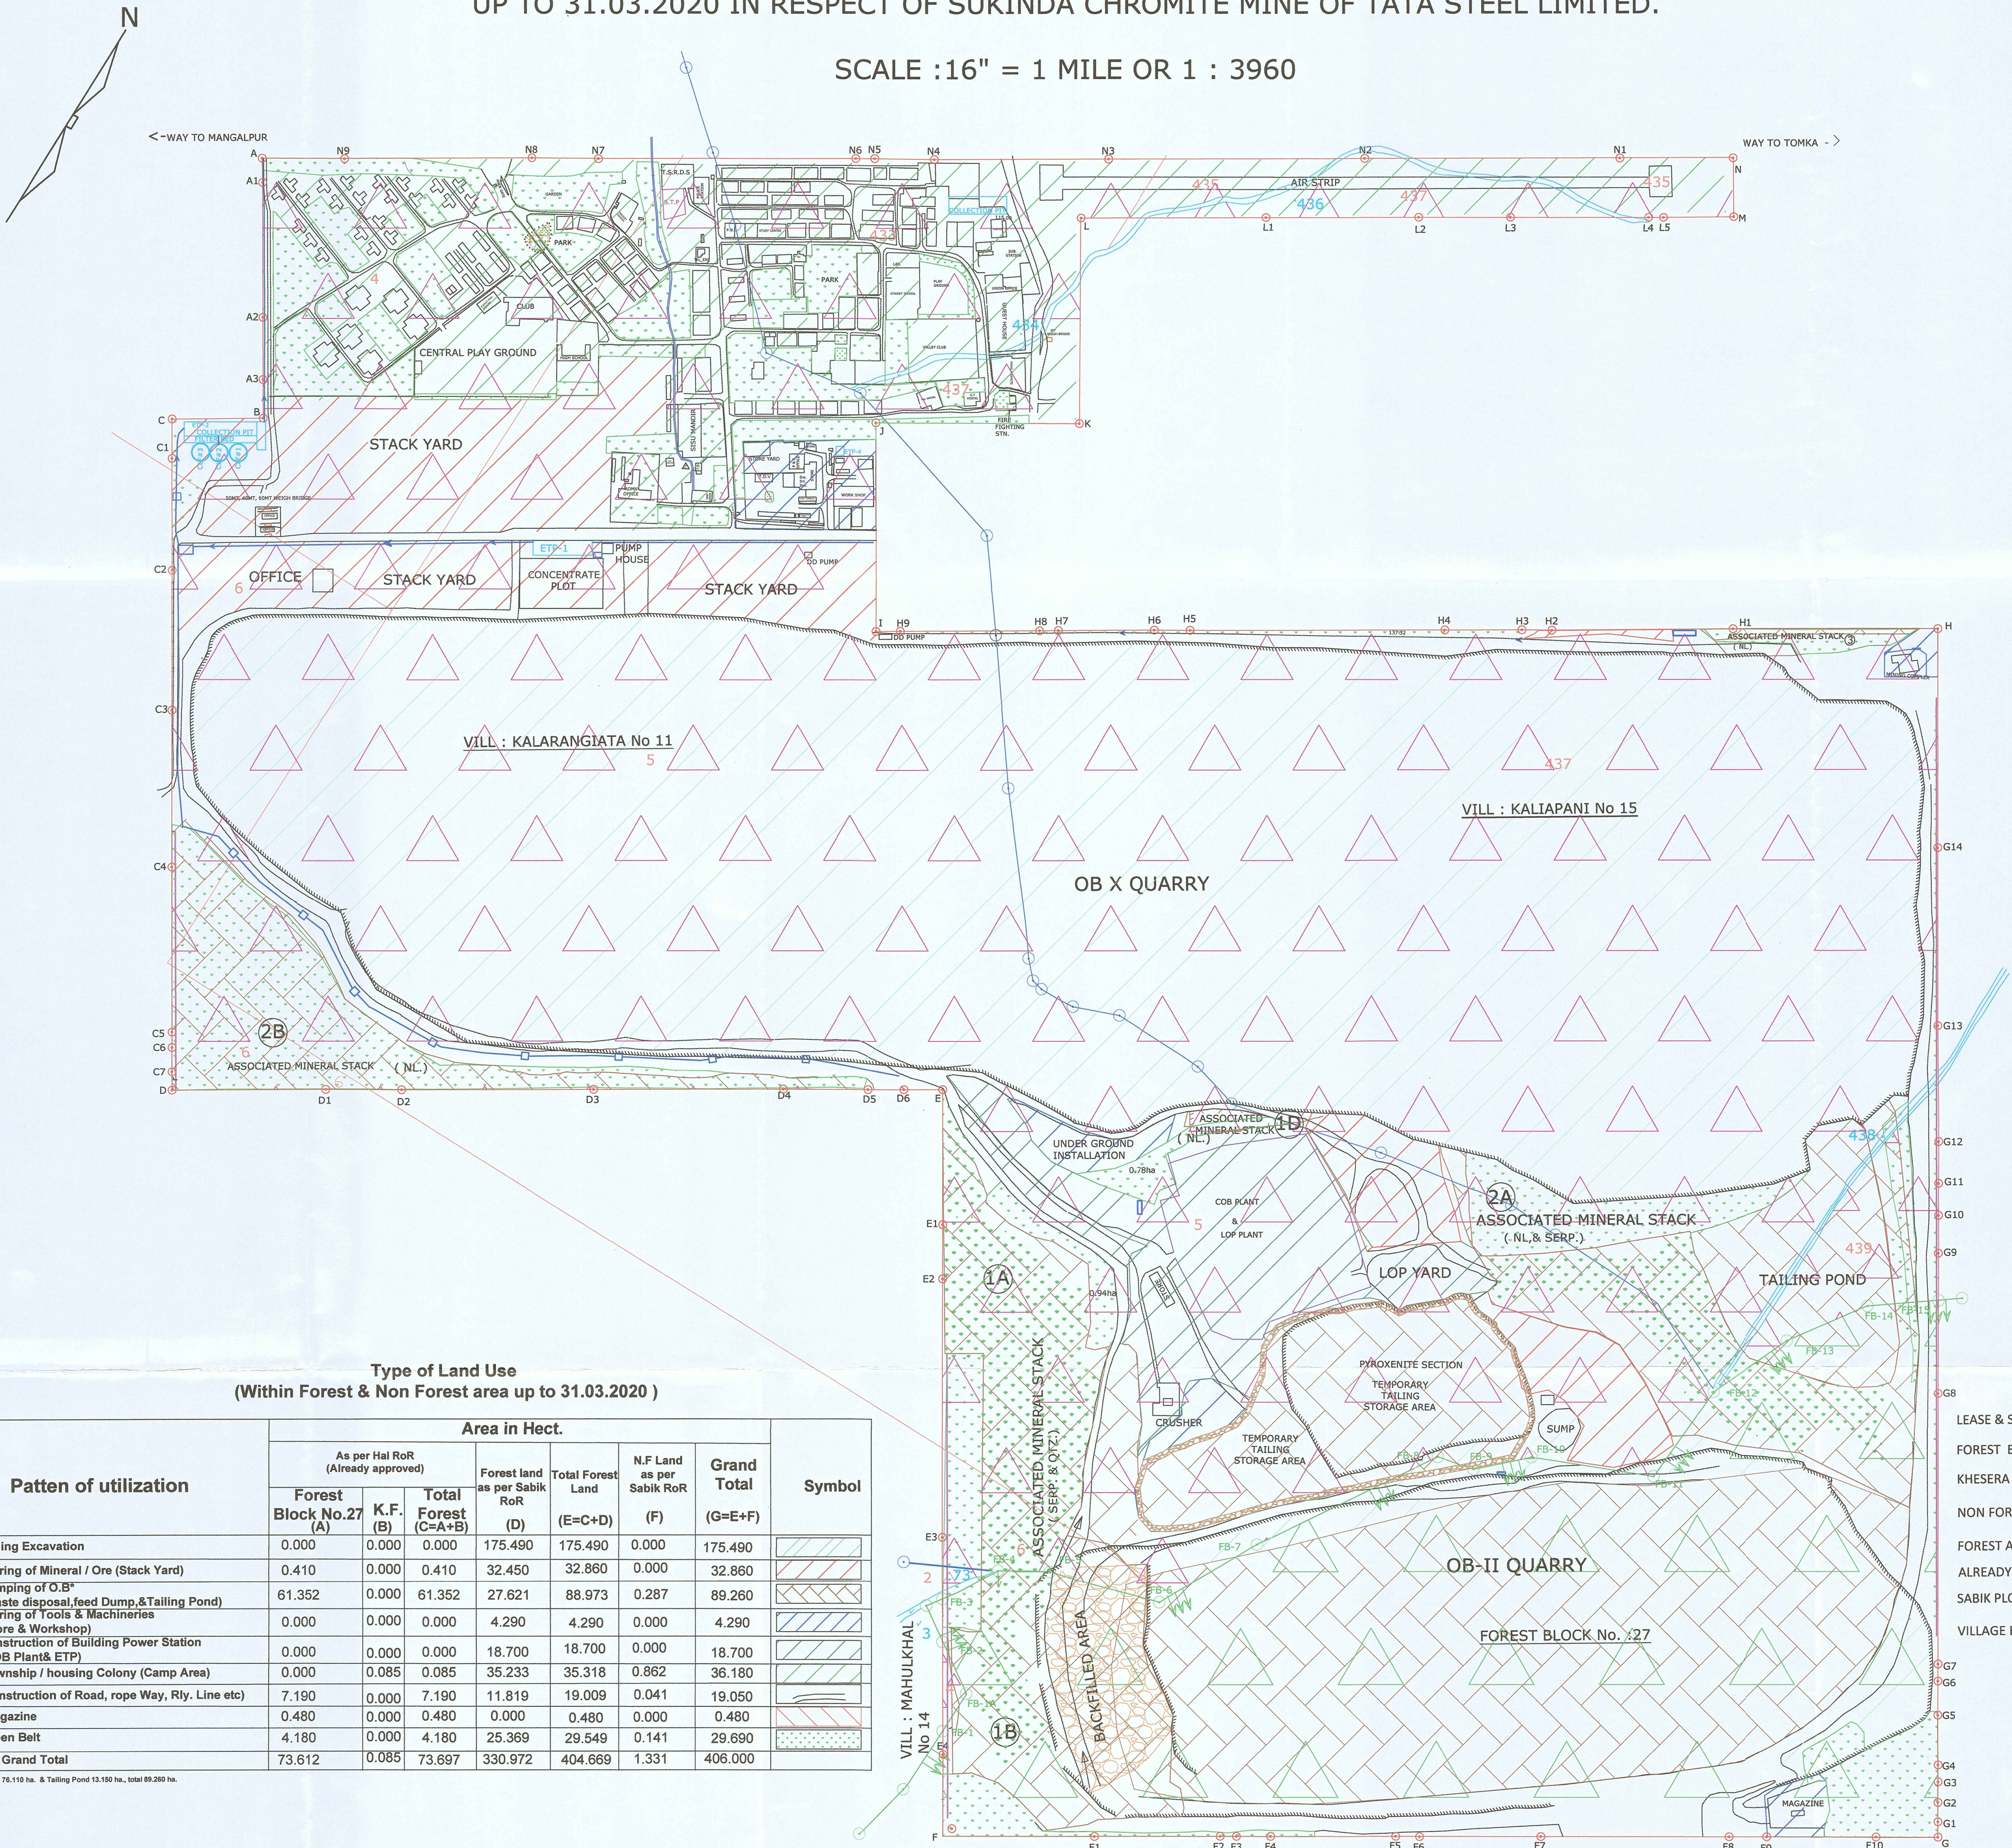

Type of Land Use
(Within Forest & Non Forest area up to 31.03.2020)

Patten of utilization		Area in Hect.							Symbol
		As per Hal RoR (Already approved)			Forest land as per Sabik RoR (D)	Total Forest Land (E=C+D)	N.F Land as per Sabik RoR (F)	Grand Total (G=E+F)	
		Forest Block No.27 (A)	K.F. (B)	Total Forest (C=A+B)					
SL No									
A	Mining Excavation	0.000	0.000	0.000	175.490	175.490	0.000	175.490	
B	Storing of Mineral / Ore (Stack Yard)	0.410	0.000	0.410	32.450	32.860	0.000	32.860	
C	Dumping of O.B. (Waste disposal feed Pump & Tailing Pond)	61.352	0.000	61.352	27.621	88.973	0.287	89.260	
D	Storing of Tools & Machineries (Store & Workshop)	0.000	0.000	0.000	4.290	4.290	0.000	4.290	
E	Construction of Building Power Station (COB Plant& ETP)	0.000	0.000	0.000	18.700	18.700	0.000	18.700	
F	Township / housing Colony (Camp Area)	0.000	0.085	0.085	35.233	35.318	0.862	36.180	
G	Construction of Road, rope Way, Rly. Line etc)	7.190	0.000	7.190	11.819	19.009	0.041	19.050	
H	Magazine	0.480	0.000	0.480	0.000	0.480	0.000	0.480	
I	Green Belt	4.180	0.000	4.180	25.369	29.549	0.141	29.690	
	Grand Total	73.612	0.085	73.697	330.972	404.669	1.331	406.000	

*OB Dump 76.110 Ha. & Tailing Pond 12.193 Ha. Total 88.303 Ha.

- LEGEND
- LEASE & S/R BOUNDARY (406HA.)
 - FOREST BOUNDARY
 - KHESERA FOREST AREA
 - NON FOREST AREA (SABIK) 1.331 Ha.
 - FOREST AREA (SABIK) 330.972Ha.
 - ALREADY DIVERTED AREA (73.697Ha.)
 - SABIK PLOTS
 - VILLAGE BOUNDARY

For TATA STEEL LTD.
By their Consuted Attorney
(GANESH PRASAD SAHU)
Head (Ferro Alloys Production)
Ferro Alloys & Minerals Division

Forest Range Officer
Sukinda Range

Asst. Conservator of Forests
Cuttack Forest Division.

Divisional Forest Officer
Cuttack Forest Division