



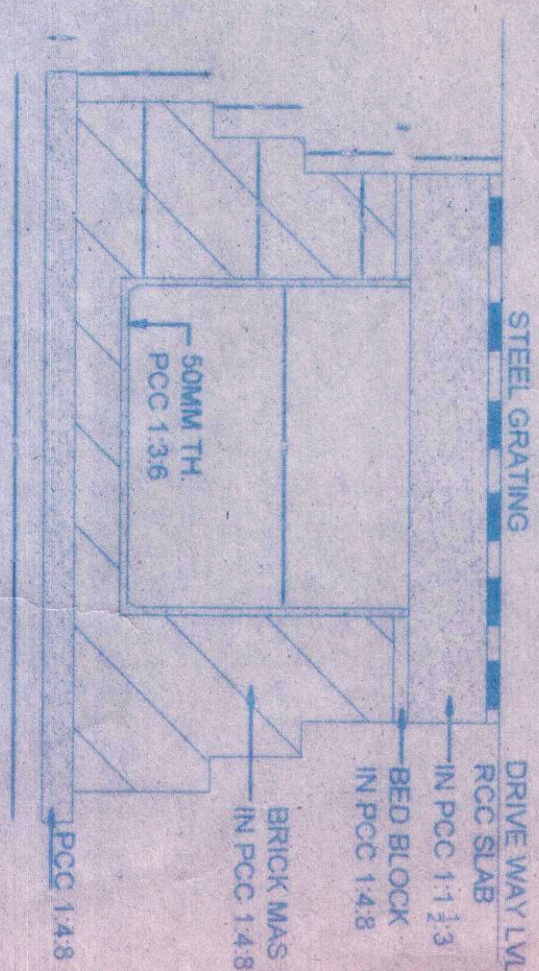


DETAIL OF RCC SLAB CULVERT
SCALE = 1 : 500

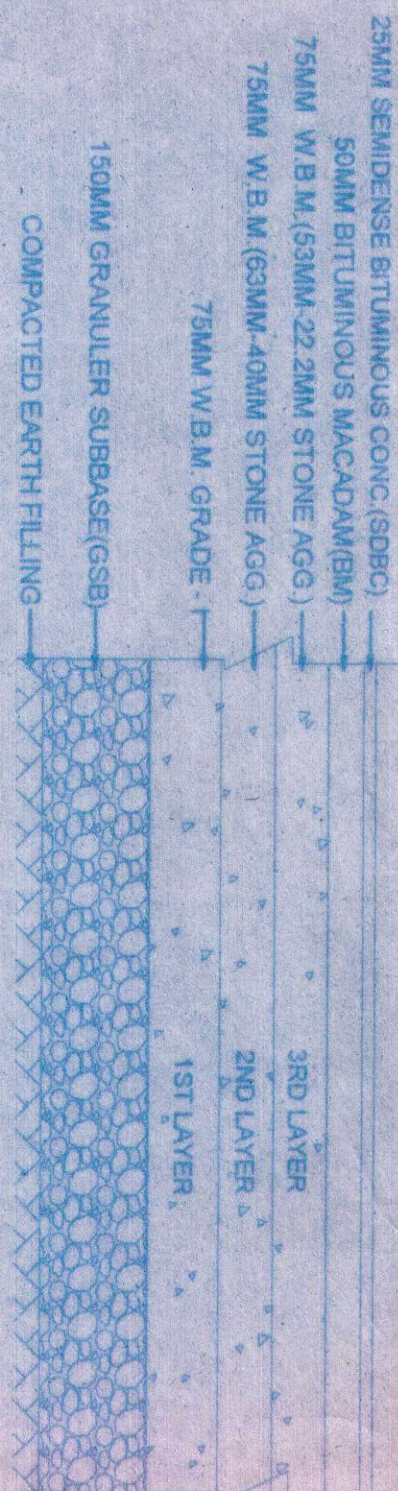


TYPICAL X-SECTION OF ACCESS ROAD

KERB WALL DETAILS
SCALE = 1 : 30

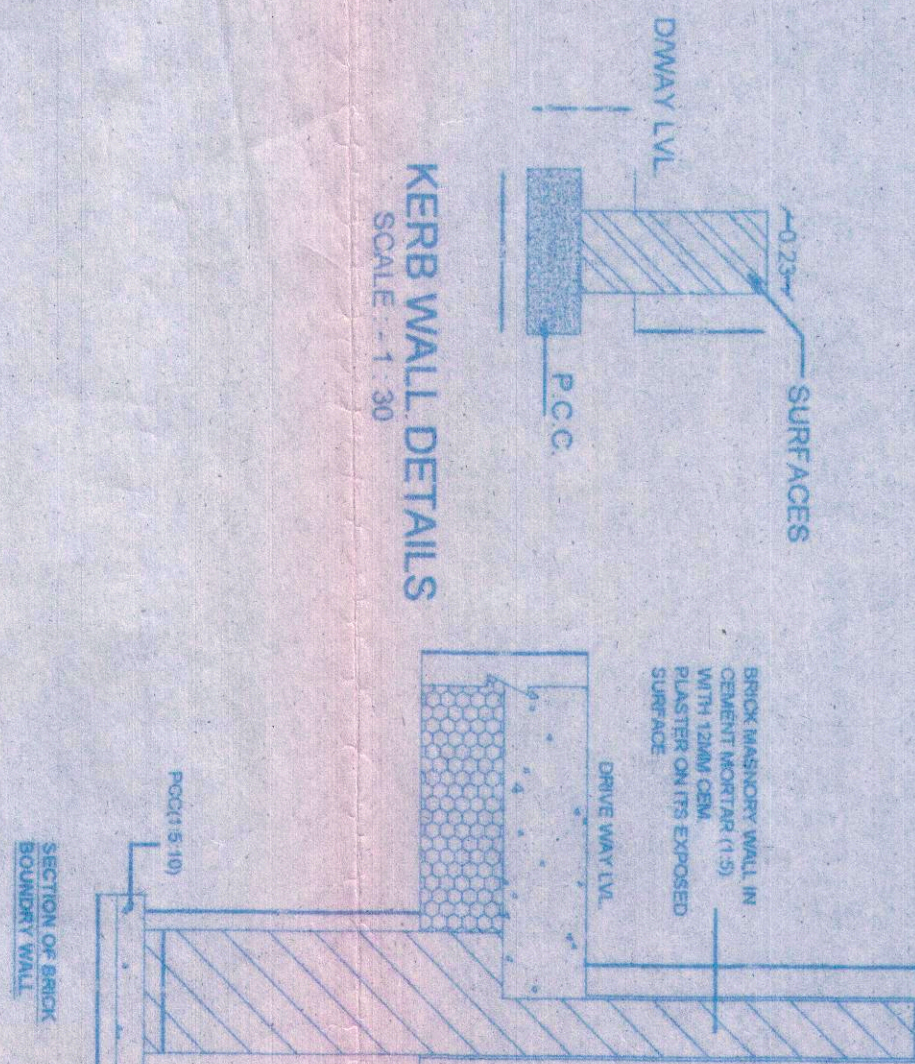

SITE AND UTILIZATION PLAN FOR FACTORY
(M/S GURU AMAR INDUSTRY LIMITED)
LIES IN KHASRA NOS. 71/21/1, 81/16/2, 17/2, 23, 24
25, 11/1/31, 31/2, 4/1, 41/2, 51/11 5/1/2
SITUATED AT VILLAGE PHERUWALA, H.B. NO. 305
ON STATE HIGHWAY NO. 1 (JAGADHRI -
BILASPUR ROAD), TEHSIL CHHACHHRAULI,
DIST. YAMUNA NAGAR.
OWNER : - M/S GURU AMAR INDUSTRY LIMITED
THROUGH :-

AREA DETAIL :-
6 ACRE 3KANAL 6 MARLA OR
31036.05YDS. OR 25959.47SMT.

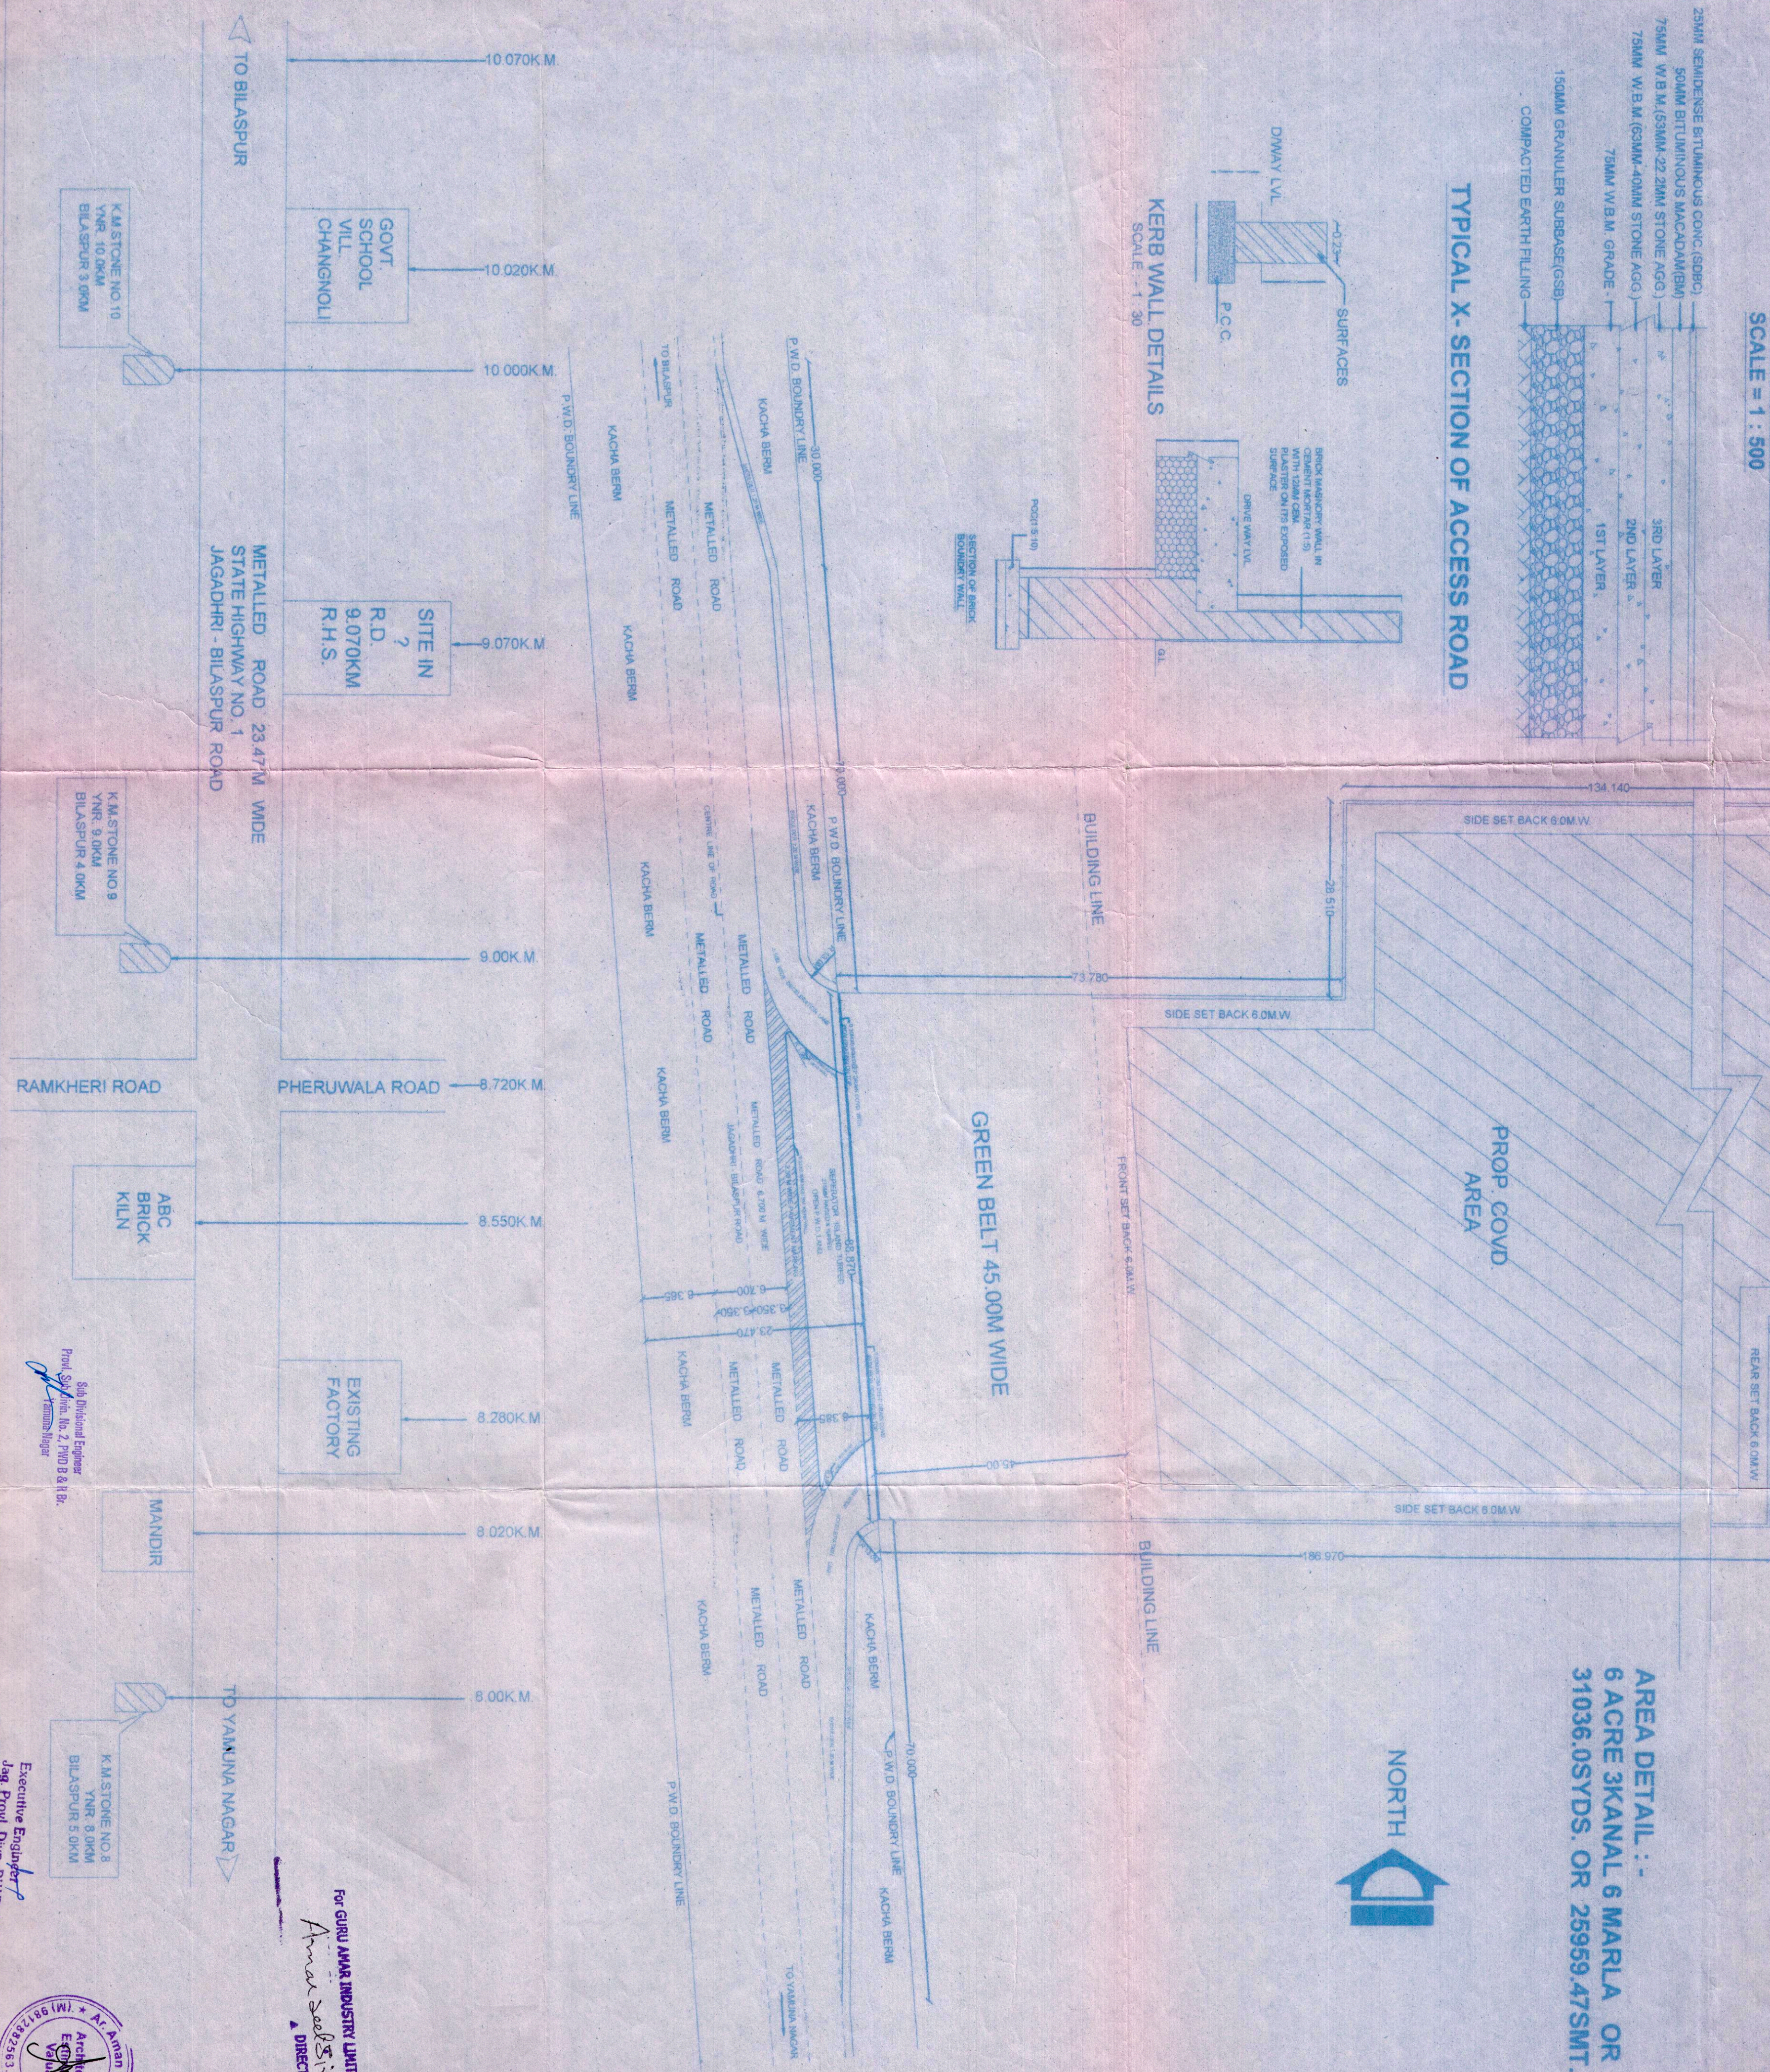

For GURU AMAR INDUSTRY LIMITED
Amara Saini
DIRECTOR



Executive Engineer
Jag. Pwdl. Divn, P.W.D. B&R
Yamuna Nagar, C.D. 2

Sub Divisional Engineer
P.W.D. Divn, No. 2, P.W.D. B & R,
Yamuna Nagar