


AT VILLAGE :- KESUVILAS, TEHSIL-BIJOLIYA DISTRICT- BHILWARA

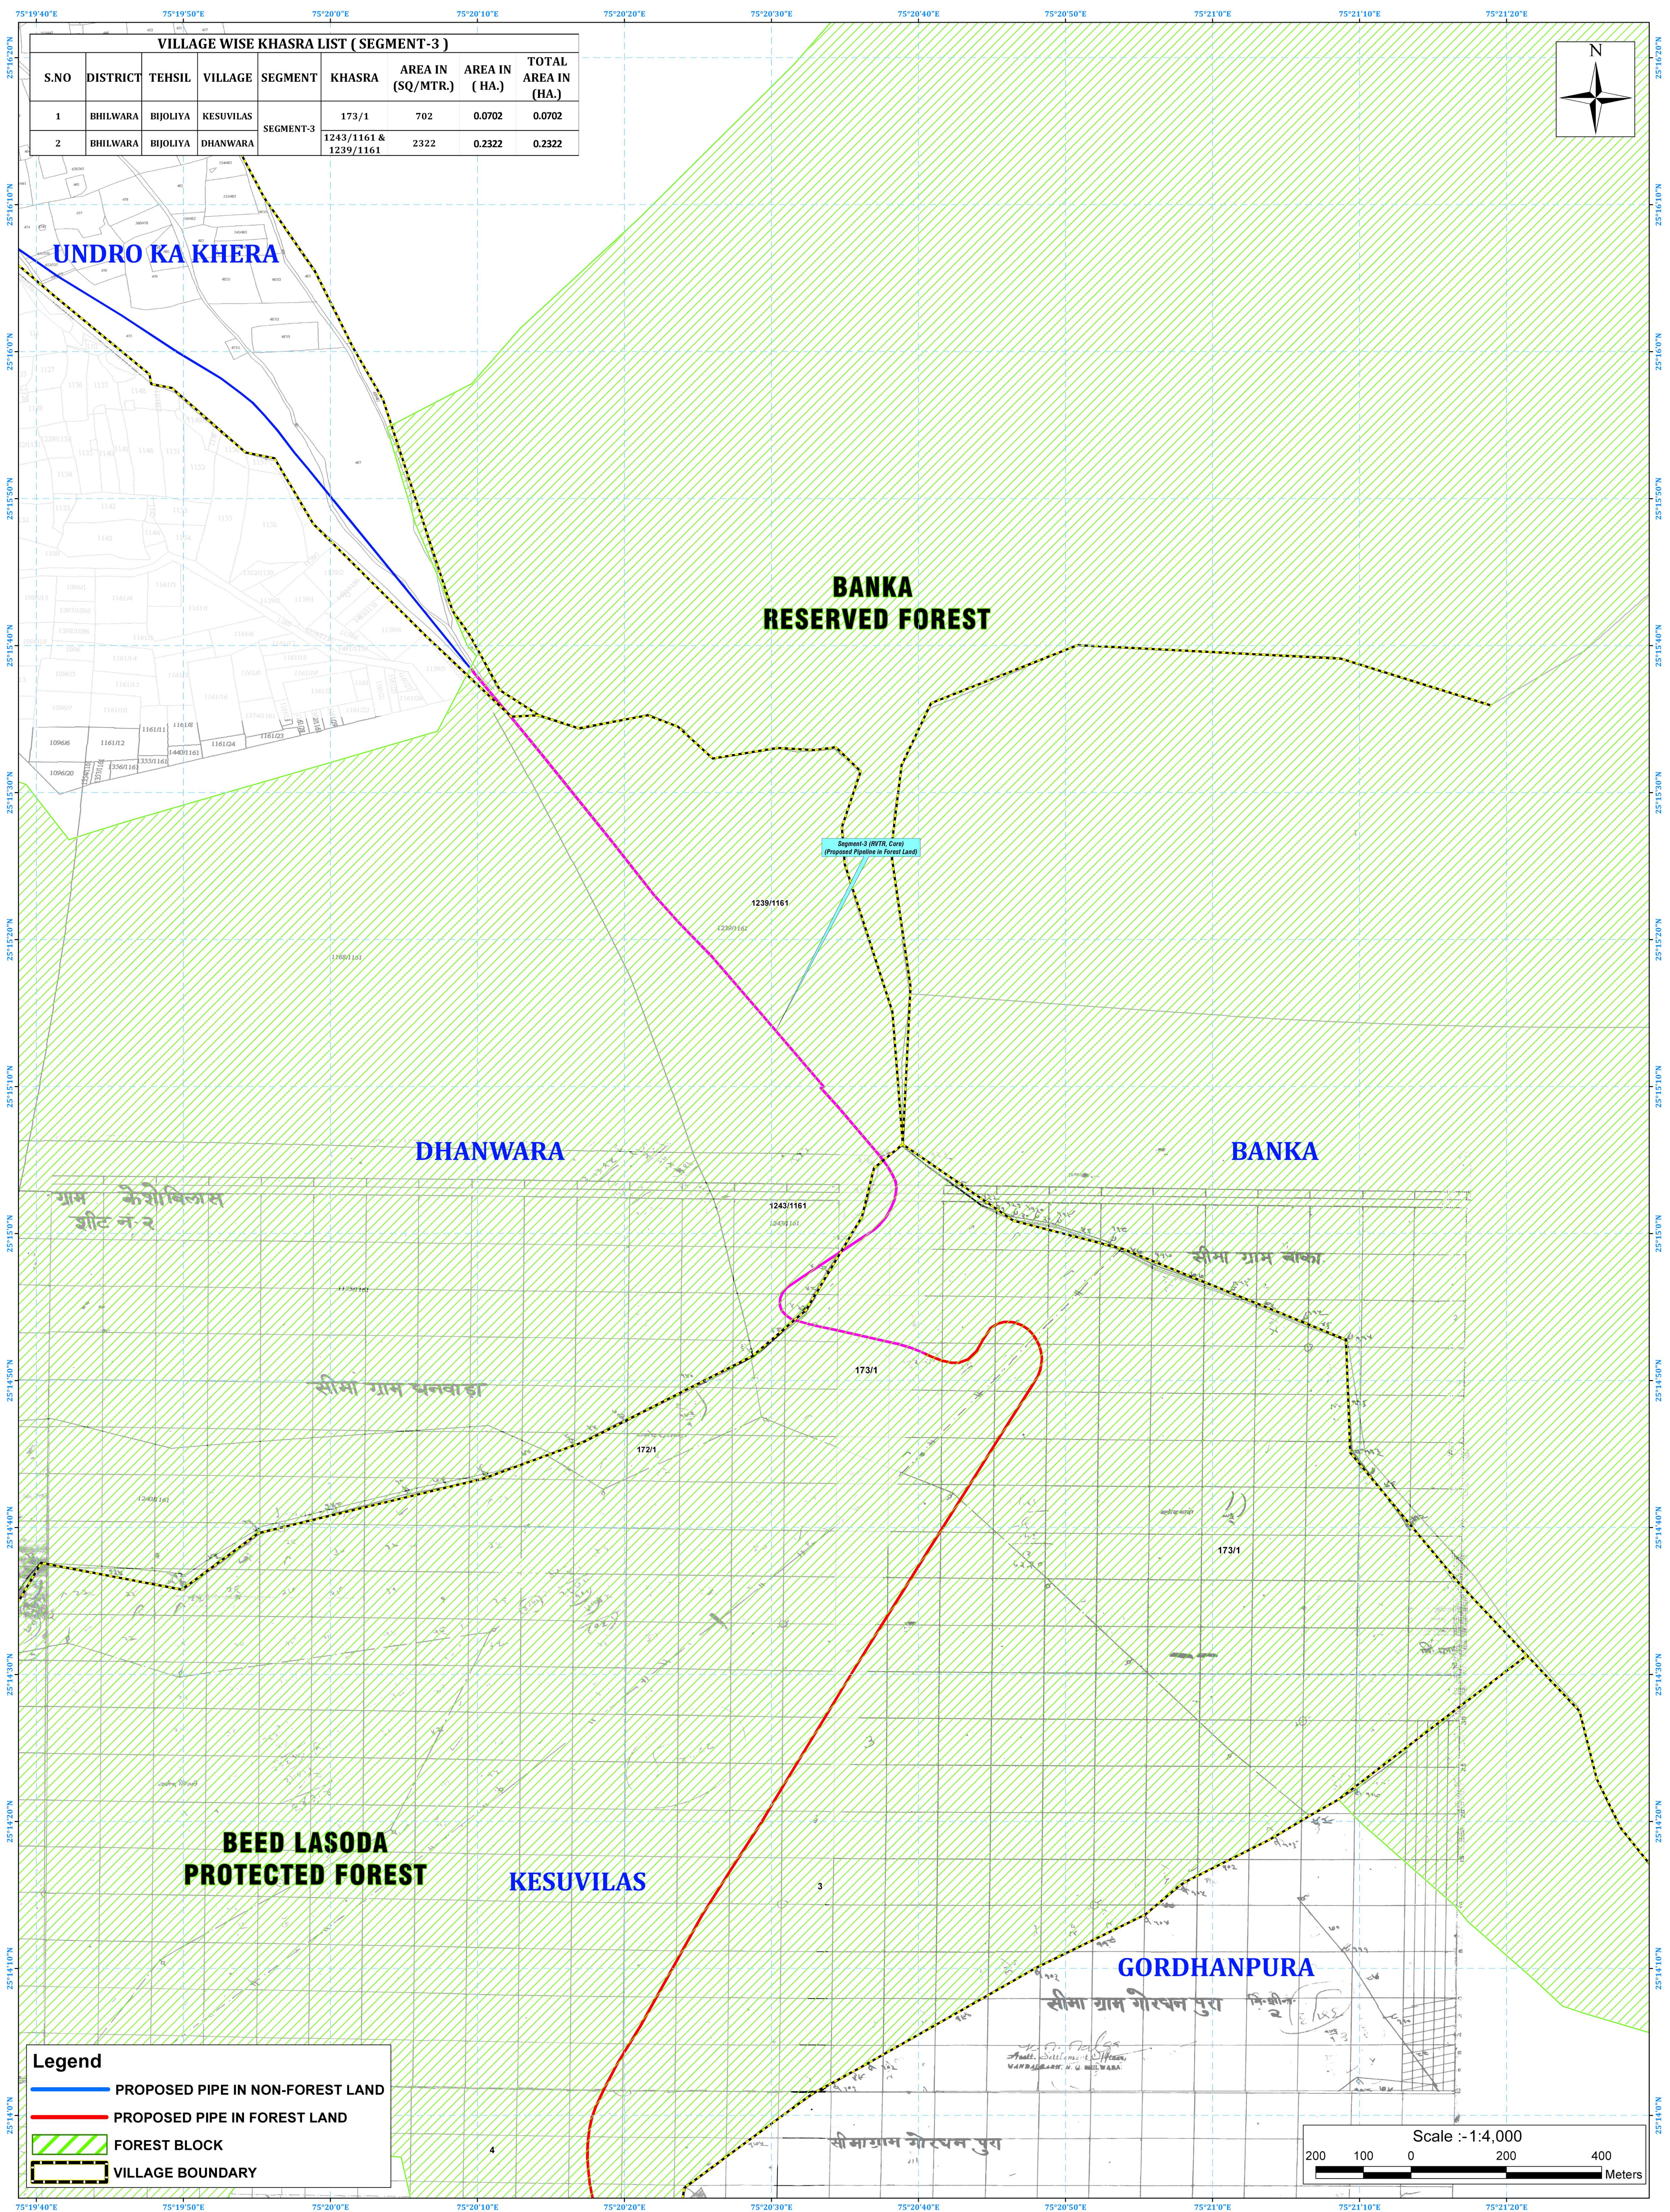

MAP SHOWING GEO-REFERENCED KHASRA MAP WITH FOREST LAND BOUNDARY & PROPOSED PIPELINE ALIGNMENT IN FOREST AND NON-FOREST AREA

Ful Title of the Project : "Laying of Pipe Line Hindoli-Nainwa Water Supply Project District-Bundi From Chambal-Bhilwara WSP (PHASE-I)
District -Bundi(Rajasthan)"

AT VILLAGE :- SADERA, KALANALA, TEHSIL-HINDOLI, DISTRCT-BUNDI

