
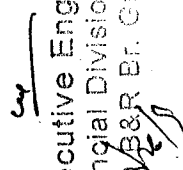
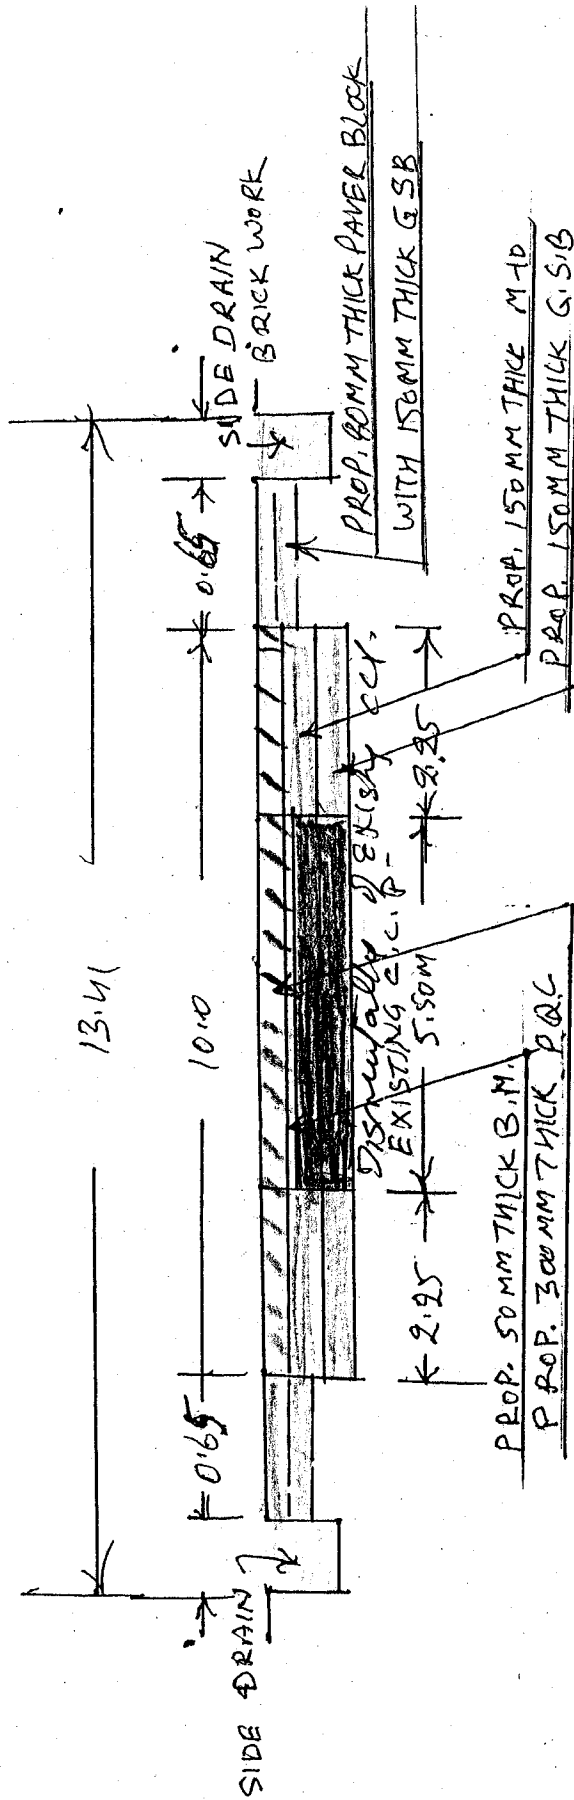


TYPICAL X-SECTION AT RD 0.0 TO 1530M


 Sub-Divisional Engineer
 Provincial Division No. 4,
 P.W.D. E&R Branch, Gurgaon


 Executive Engineer
 Provincial Division No. II
 P.W.D. E&R Br. Gurgaon



TYPICAL X-SECTION AT RD 1530 TO ~~2330~~ 4520M

(Signature)

Sub Divisional Engineer
 Provincial Div. Division No. 4,
 R.W.D. B&R Branch, Gurgaon

4

Executive Engineer
 Provincial Division No. II
 R.W.D. B&R Br. Gurgaon
(Signature)