


UTTAR PRADESH STATE HIGHWAYS AUTHORITY

4th FLOOR, KISSAN MANDI BHAWAN VIBHUTI KHAND, GOMTI NAGAR, LUCKNOW (U.P.)

STRIP CHART SHOWING THE DETAILS OF PROTECTED FOREST AREA FOR DIVERSION, FOR PROPOSED
FOUR LANEING OF PUKHRAYA- GHATAMPUR-BINDIKI SECTION OF SH-46, FROM KM 54.000 TO KM 82.220
IN AMOLI & BINDIKI RANGE, DISTRICT- FATEHPUR, (U.P.)

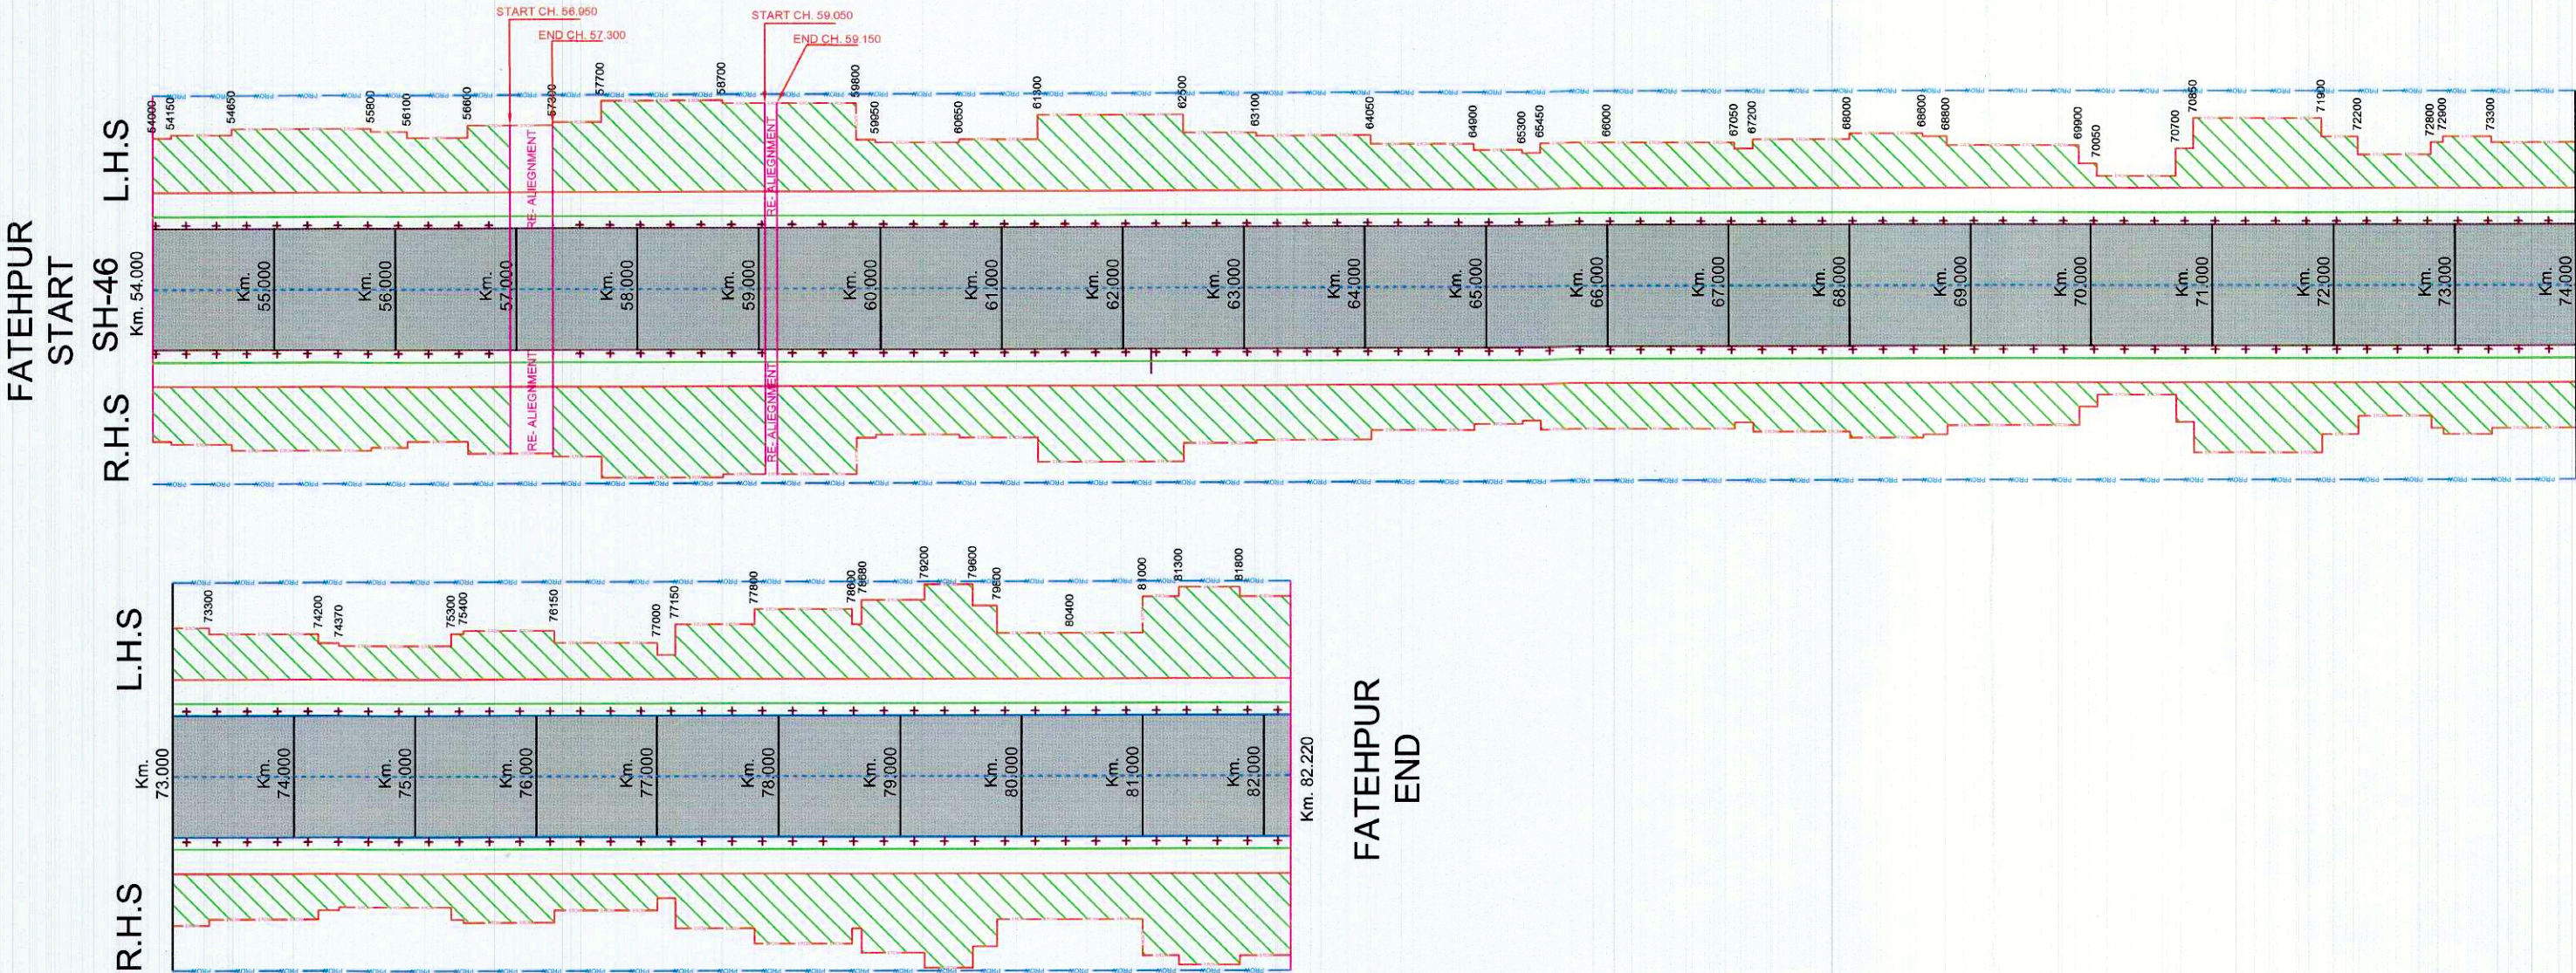

LEGEND			
			PROTECTED FOREST AREA HAS TO BE DIVERTED
	CENTER LINE OF THE ROAD		EXITING ROAD WAY WITH SIDE SLOP OF EARTHEN SHOULDER
	EXISTING CARRIAGEWAY		P.W.D., ROW OF THE ROAD
	EXISTING EARTHEN SHOULDER OF THE ROAD		


सुनील कुमार सिंह
महा प्रबन्धक (तकनीकी)
उ०प्र० राज्य राजमार्ग प्राधिकरण, लखनऊ