


# 12" PROPOSED GAS PIPELINE ROUTE MAP

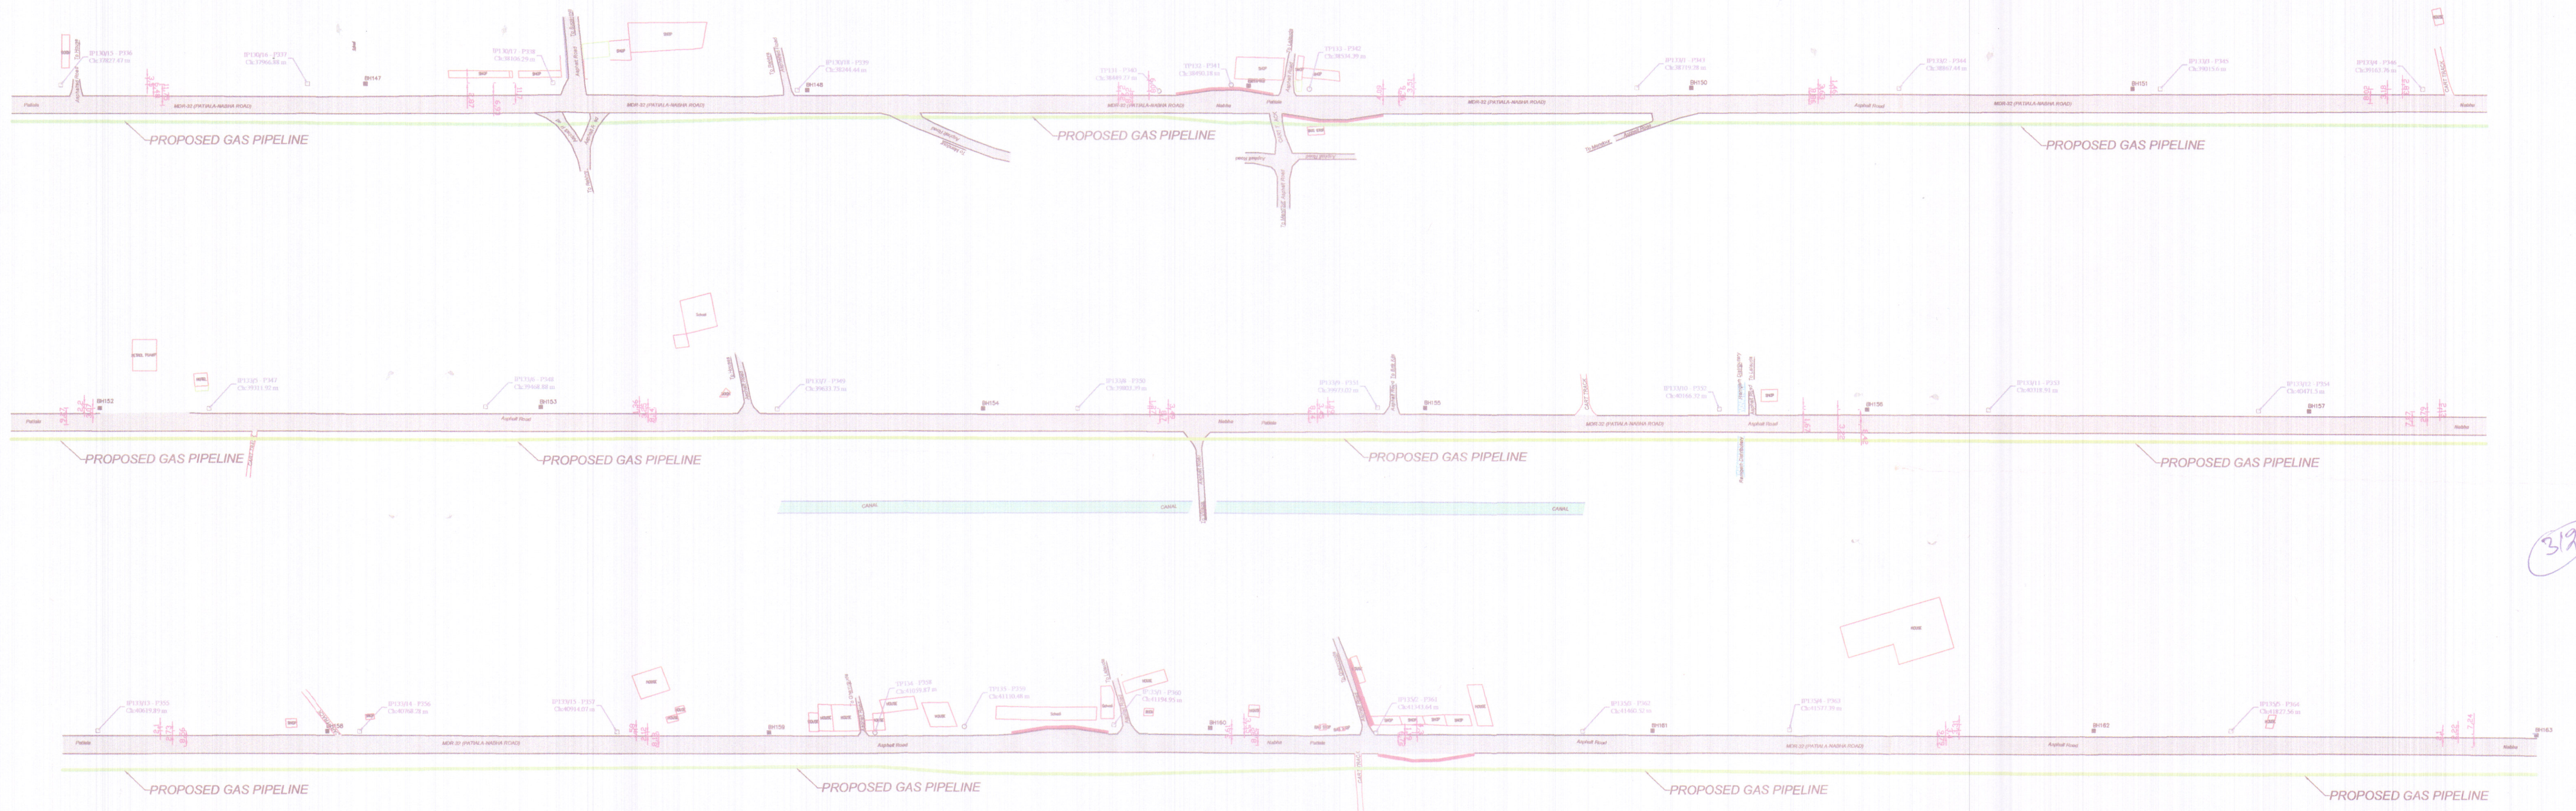

OPEN-CUT  
HDD

45  
Sub Divisional Engineer,  
Const. Div. No. 2,  
P.W.D. Br., Patiala.  
Executive Engineer,  
Provincial Division No. 2,  
P.W.D. Br., Patiala.





Sub Divisional Engineer,  
Const. Sub Divn. No. 2,  
PWD B&R Br. Patiala

Executive Engineer  
Provincial Division No.2  
PWD/B&R Br. Patiala

(313)





- \* we will Trenchless method use for all Roads that Come in Route KM-220 to KM-2080
- \* we will HDD method use for all Crossing that Come in the Route KM-220 to KM-2080




309

Executive Engineer  
Provincial Division No.2  
PWD B & R Br., Patiala.

Sub Divisional Engineer,  
Const. Sub Divn. No. 2,  
PWD B&R Br. Patiala

*[Signature]*



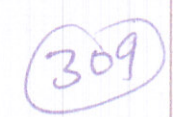


Sub Divisional Engineer,  
Const. Sub Divn. No. 2,  
PWD B&R Br. Patiala

*Pring*



# 12" PROPOSED GAS PIPELINE ROUTE MAP

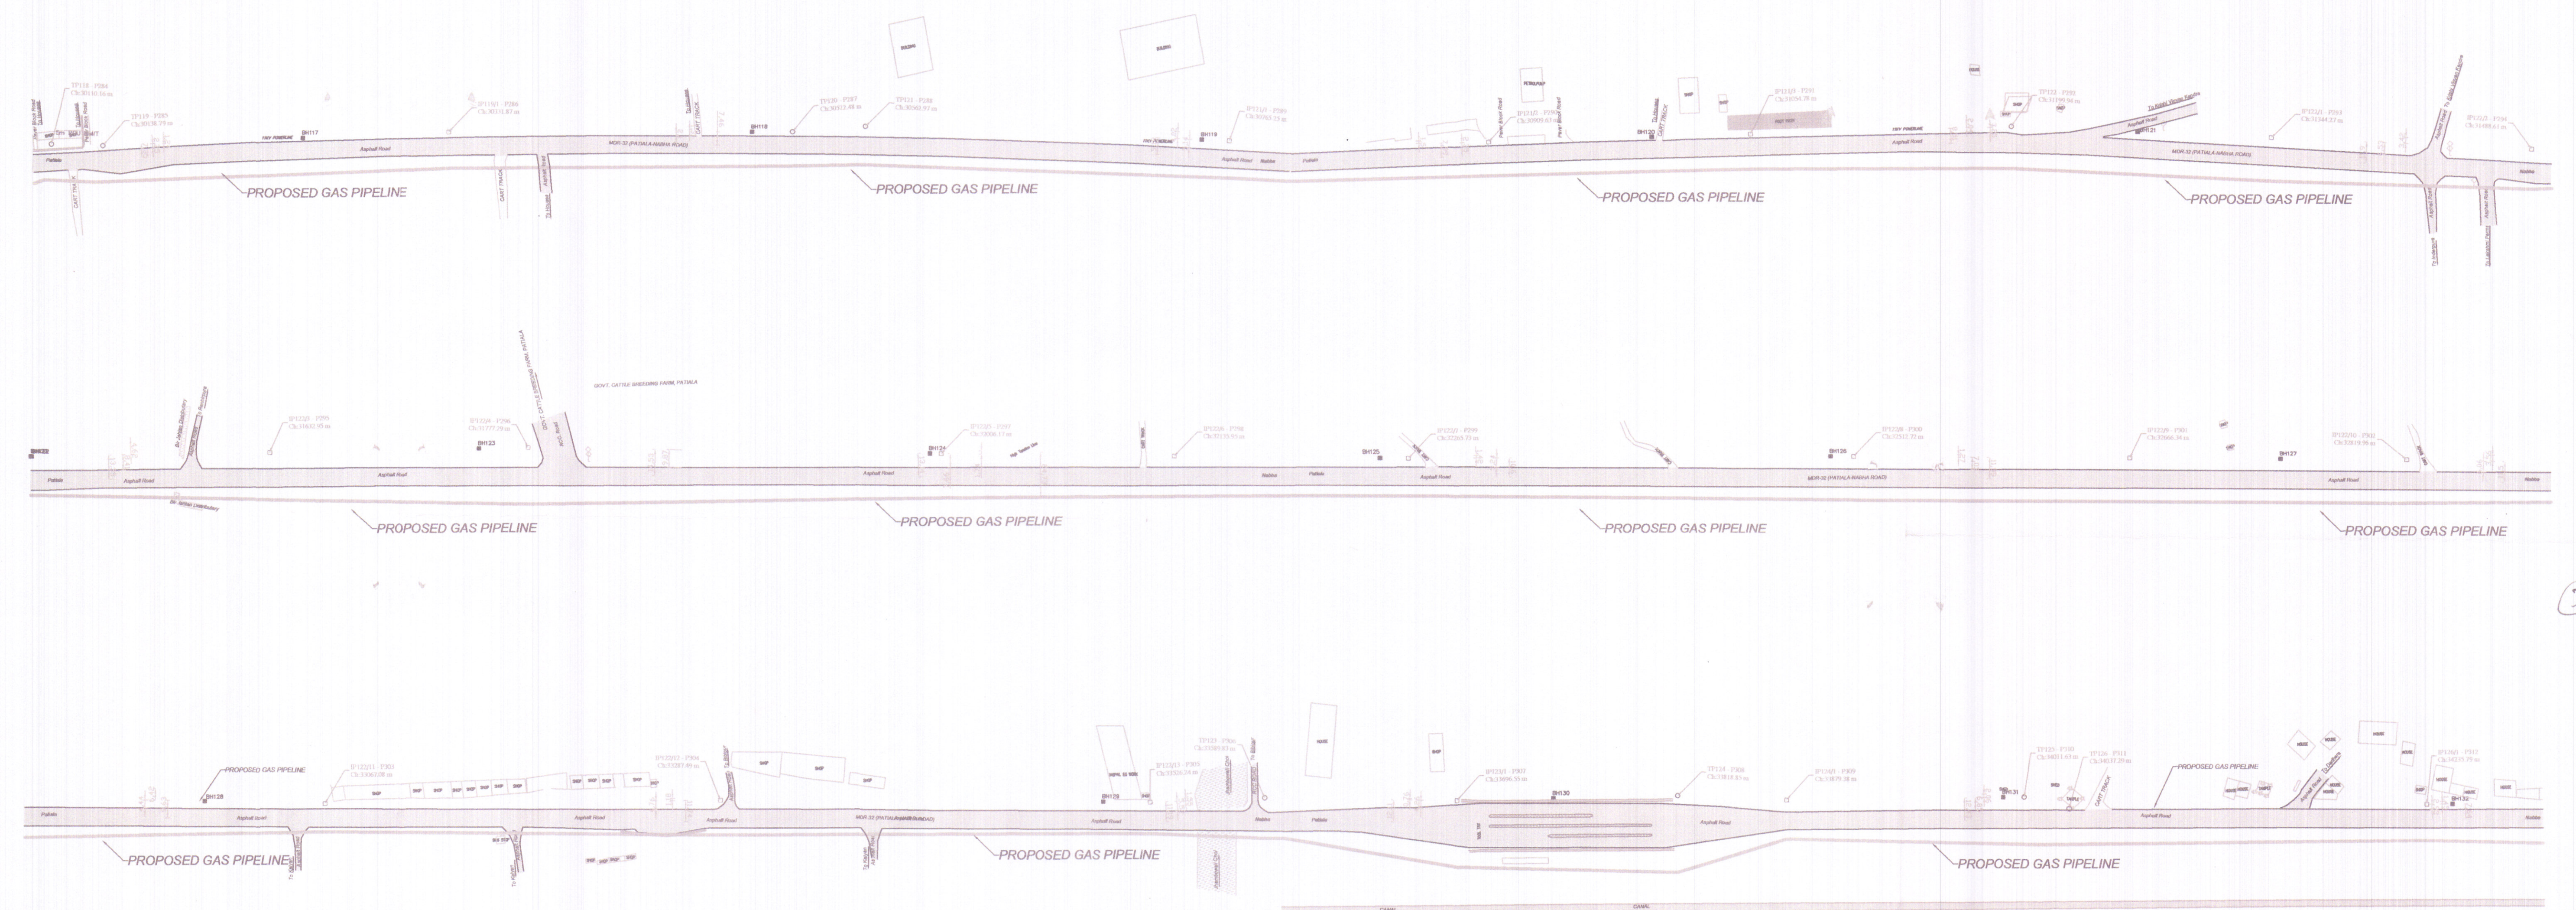

OPEN-CUT  
HDD


Executive Engineer  
Provincial Division No. 2  
PWD BSR Br., Patiala.

Sub Divisional Engineer,  
Const. Sub-Div. No. 2  
PWD BSR Br., Patiala.





# 12" PROPOSED GAS PIPELINE ROUTE MAP

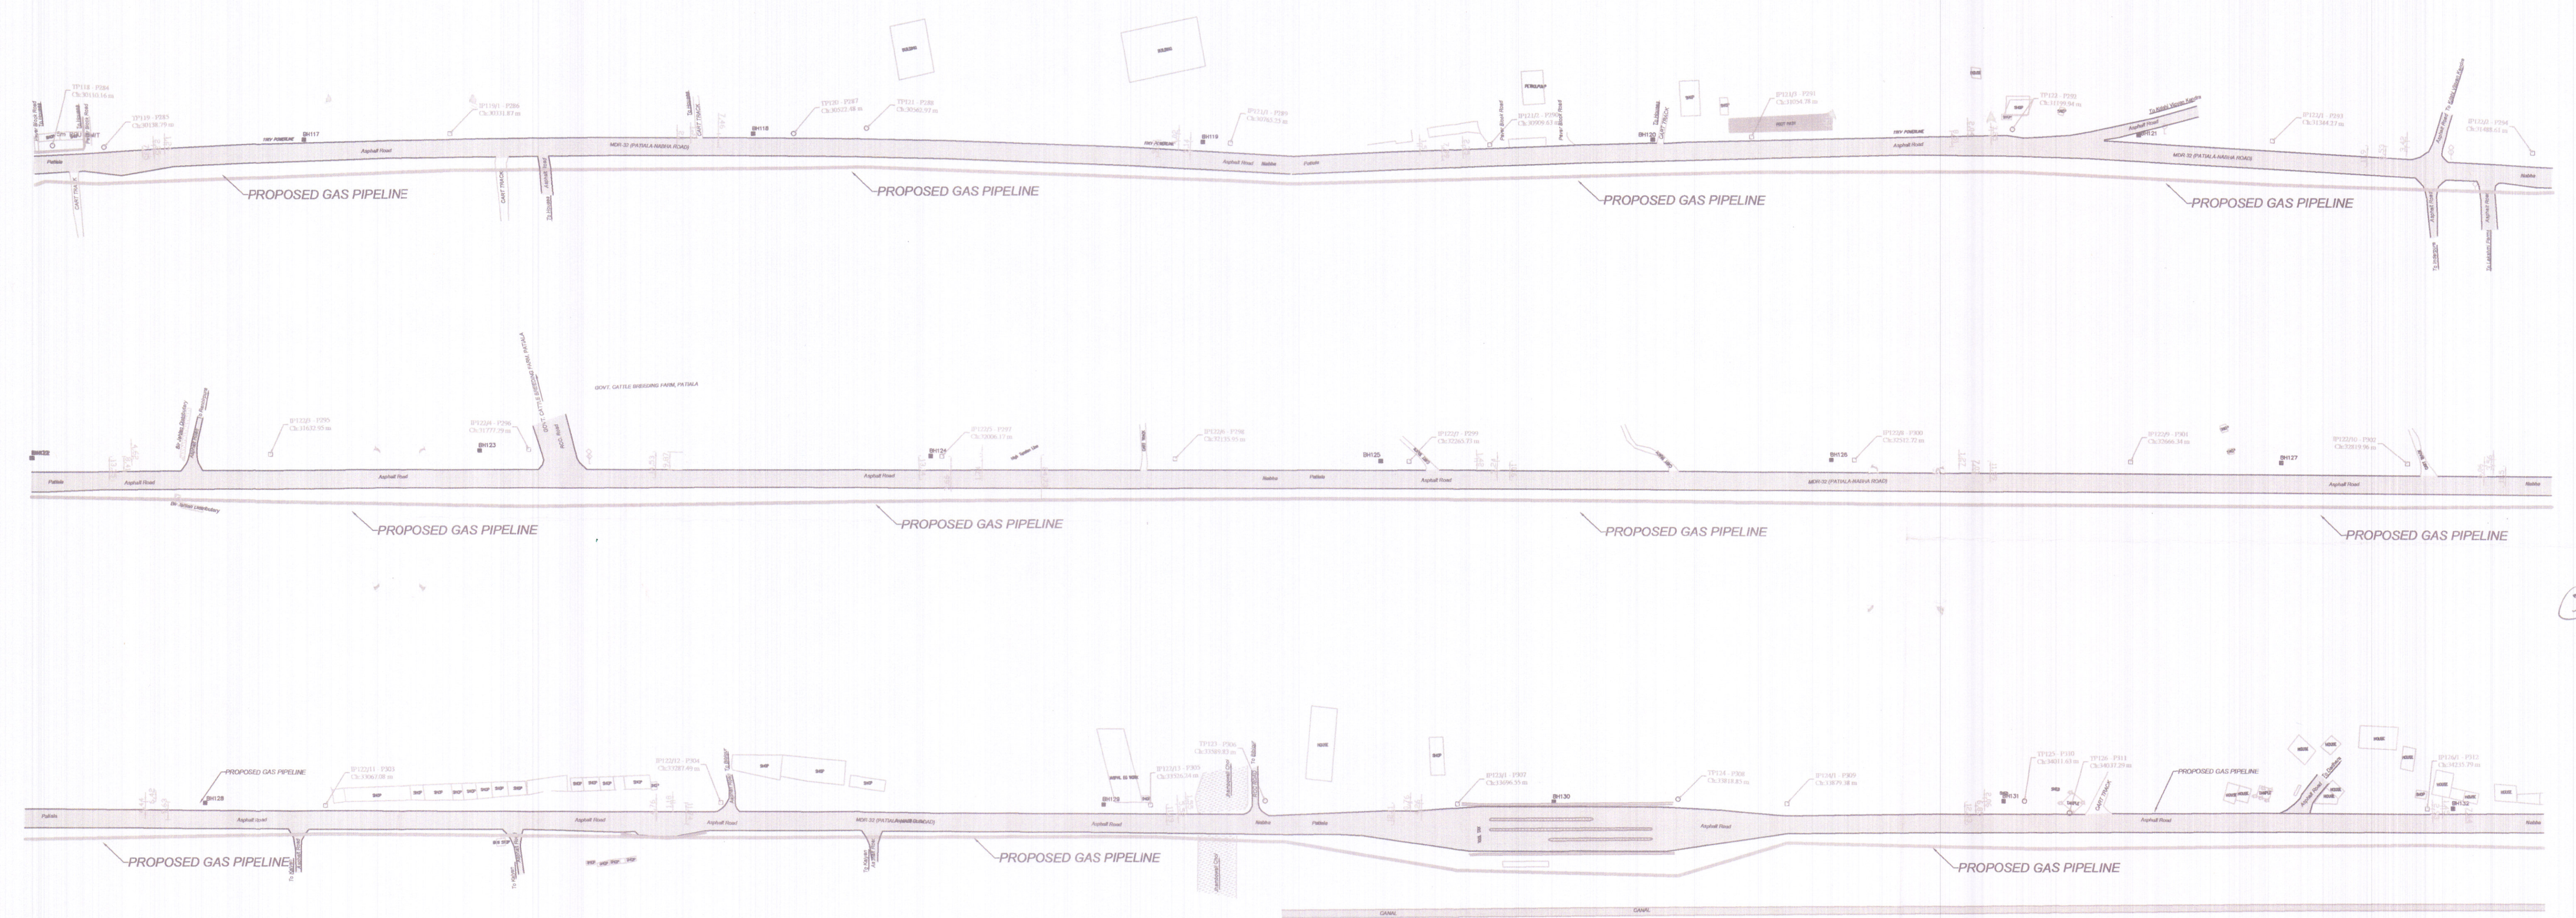

OPEN-CUT  
HDD


Executive Engineer  
Provincial Division No. 2  
PWD B&R Br., Patiala.

Sub Divisional Engineer  
Const. Sub Divn. No. 3  
PWD B&R Br., Patiala.





# 12" PROPOSED GAS PIPELINE ROUTE MAP

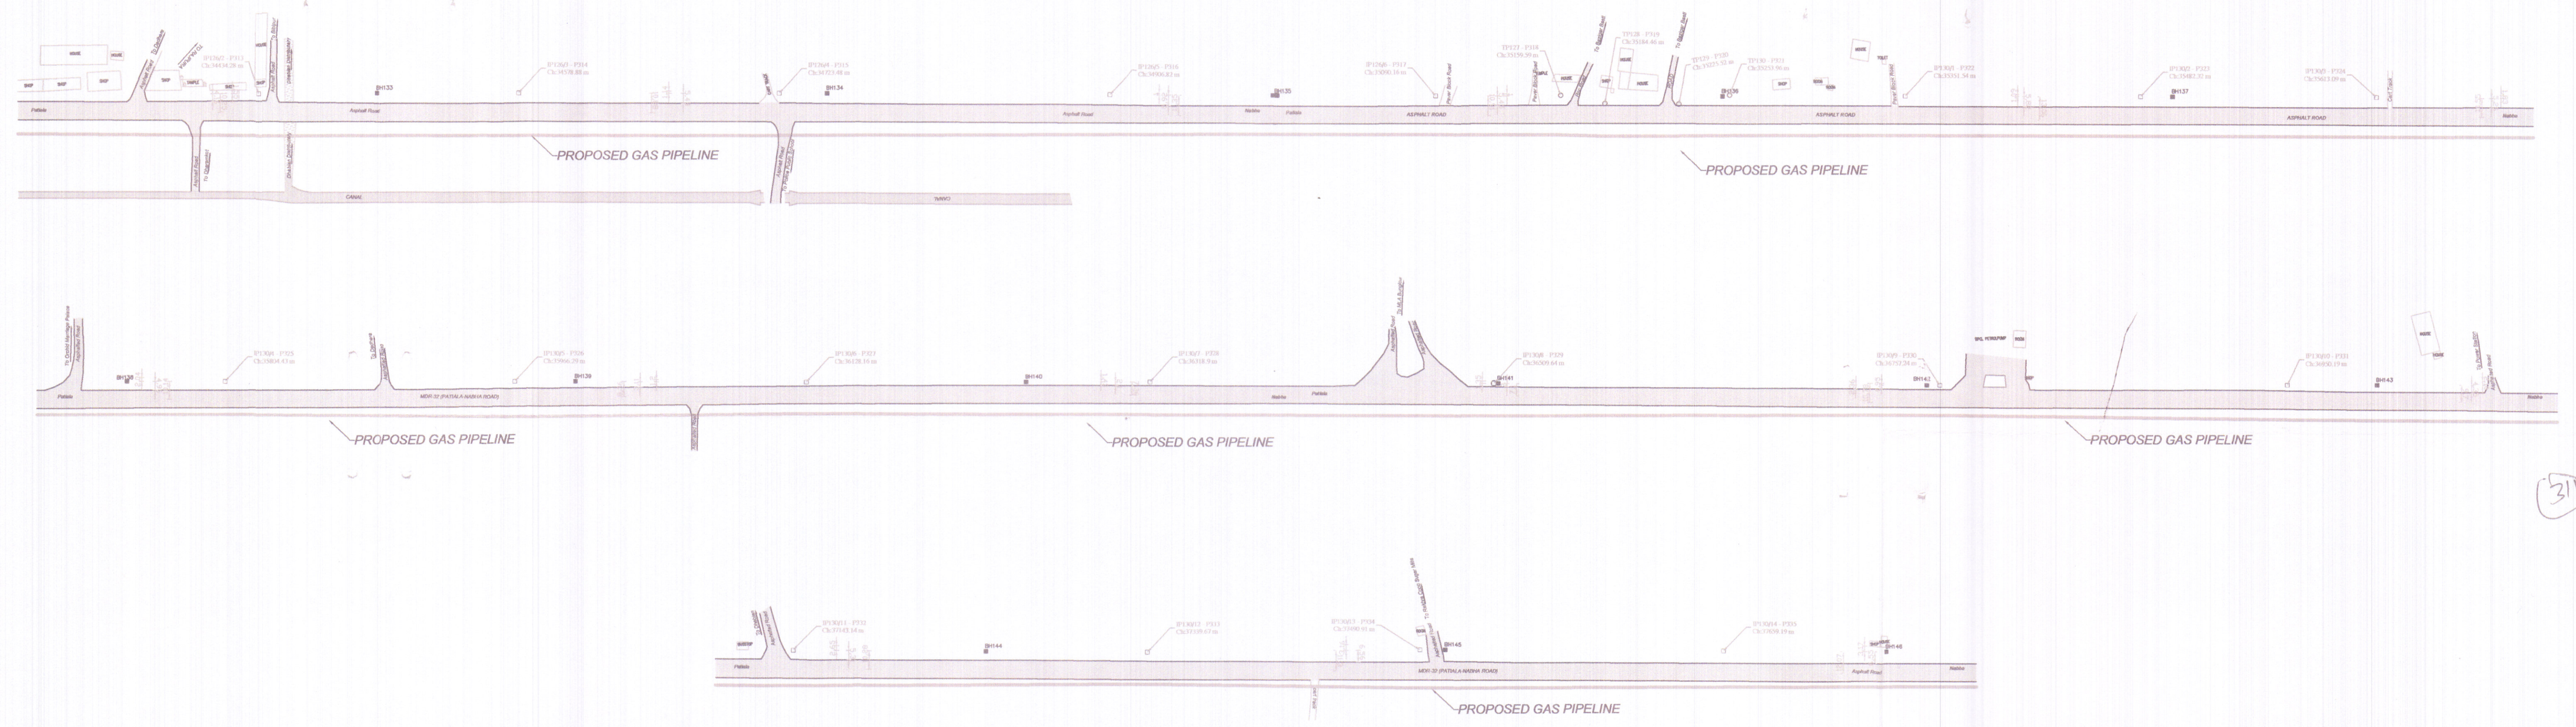

(31)

OPEN-CUT  
HDD


Sub Divisional Engineer,  
Const. & Divn. No. 2  
PWD B&R Br. Patiala

Executive Engineer  
Provincial Division No. 2  
PWD B&R Br. Patiala





# 12" PROPOSED GAS PIPELINE ROUTE MAP

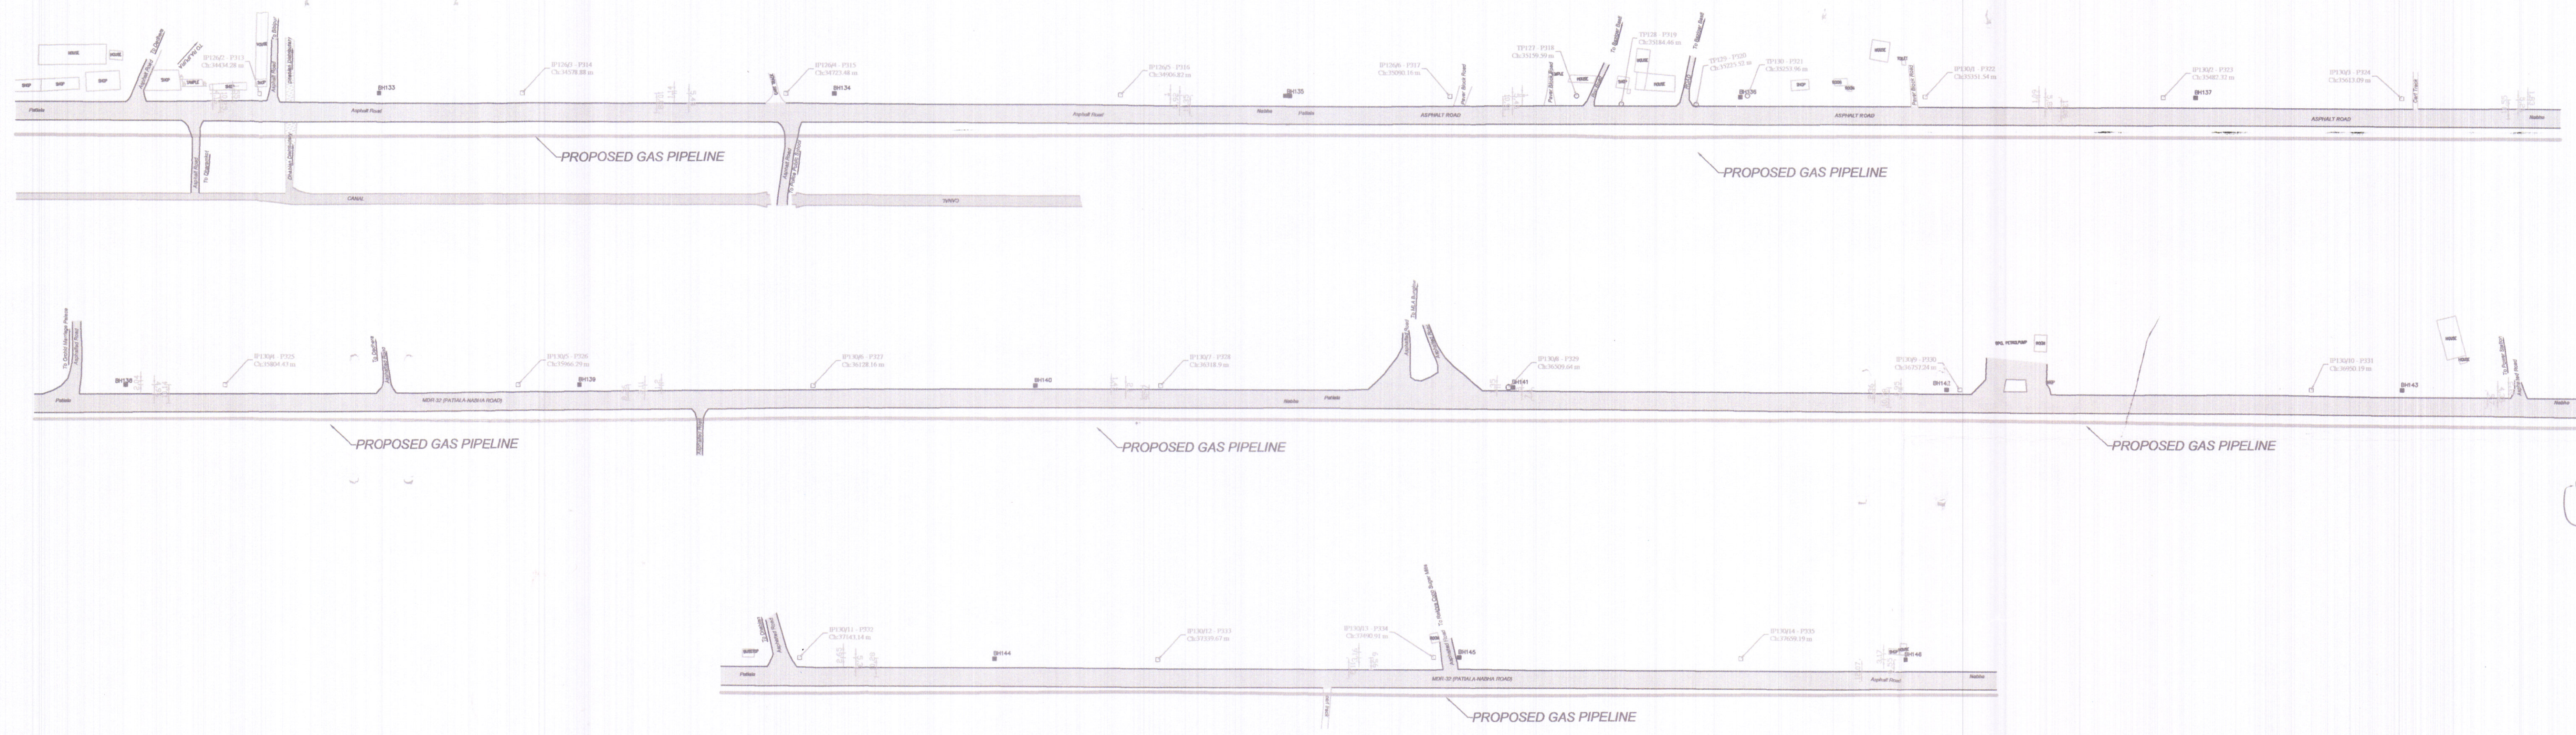

(31)

OPEN-CUT  
HDD

Sub Divisional Engineer,  
Const. Sub. Divn. No. 2  
P.W.D. & R. Br., Patiala.

Executive Engineer  
Provincial Division No. 2  
P.W.D. & R. Br., Patiala.

31