


LAND USE / LAYOUT MAP OF SALLA SHEP (2.00 MW)

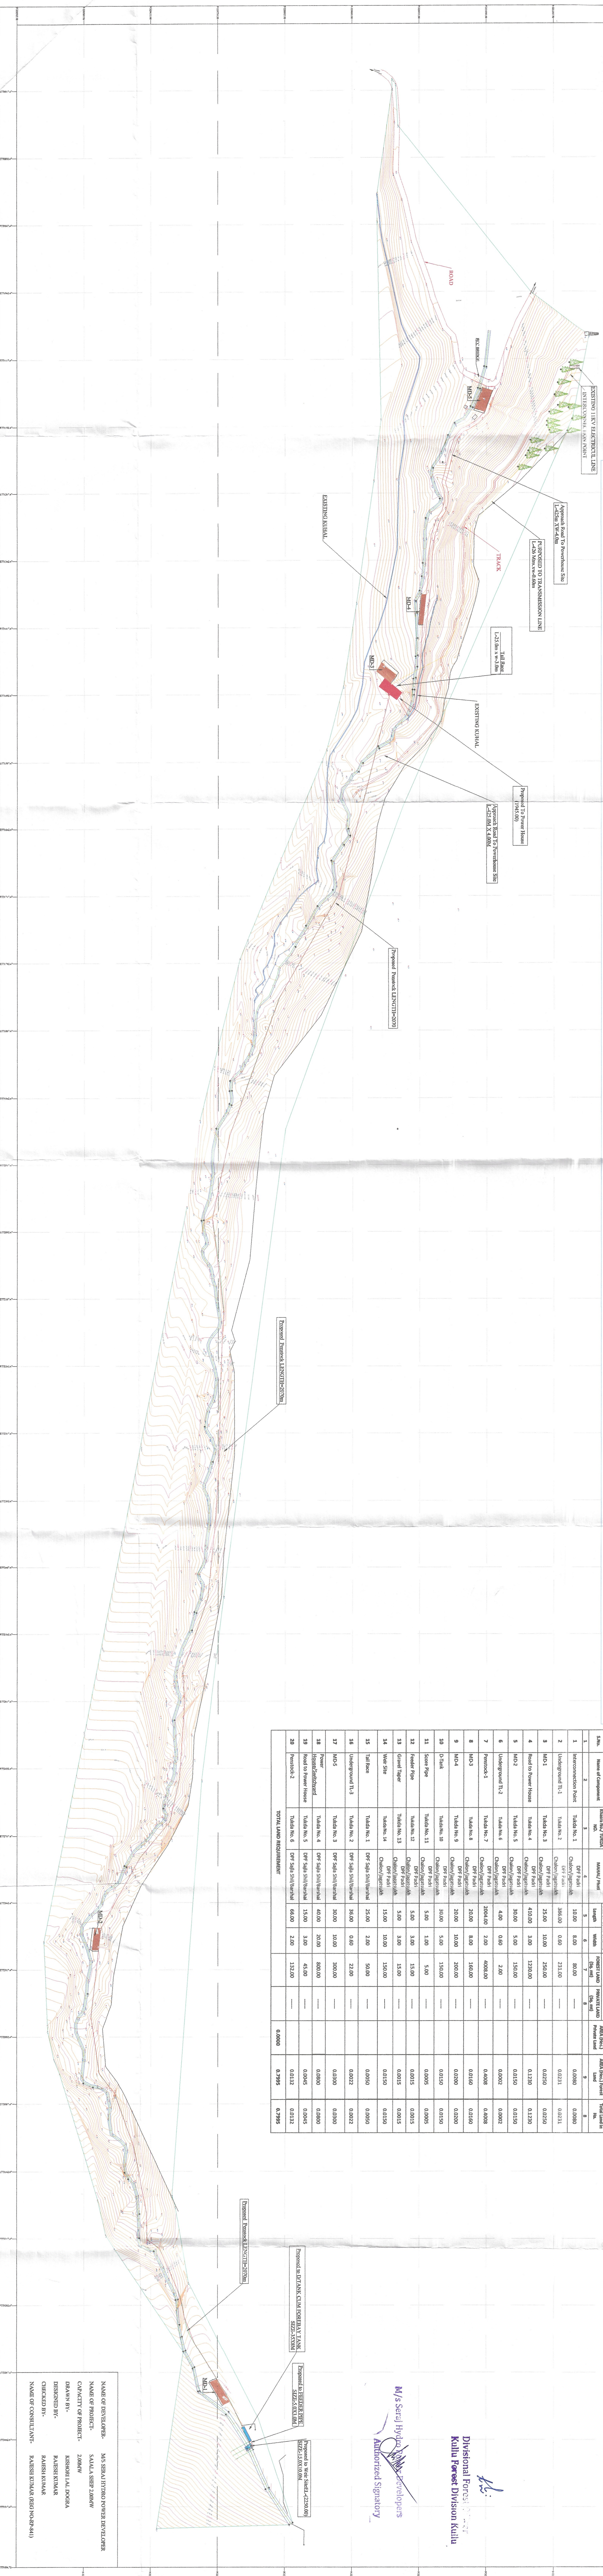

LAND REQUIREMENT OF SLOPE STAKE (2.00 MM)														
Slno.	Name of Component	Diagram No./TUDN	Masonry /Foot	Area of Components		request LAND	PRIVATE LAND	Private Land	AREA (Hc.)	NET (Hc.)	Total Land			
				feet	feet							feet	feet	feet
1	2	3	4	5	6	7	8	9	10	11	12			
1	Interconnection Point	Totals No. 1	0.00	3.0	8.0	80.0	-----	-----	-----	0.000	0.000	0.000		
2	Underground T-1	Totals No. 2	0.00	1.0	38.0	0.0	231.00	-----	-----	0.0131	0.0131	0.0131		
3	MD-1	Totals No. 3	0.00	1.0	25.0	10.0	250.00	-----	-----	0.0250	0.0250	0.0250		
4	Underground T-2	Totals No. 4	0.00	1.0	410.0	3.0	129.00	-----	-----	0.1130	0.1290	0.1130		
5	MD-2	Totals No. 5	0.00	1.0	30.0	5.0	150.0	-----	-----	0.0150	0.0150	0.0150		
6	Underground T-2	Totals No. 6	0.00	1.0	4.0	0.6	2.0	-----	-----	0.0002	0.0002	0.0002		
7	Periodic-1	Totals No. 7	0.00	1.0	2004.0	8.0	4008.00	-----	-----	0.4008	0.4008	0.4008		
8	MD-3	Totals No. 8	0.00	1.0	20.0	8.0	160.00	-----	-----	0.0160	0.0160	0.0160		
9	MD-4	Totals No. 9	0.00	1.0	20.0	10.0	200.00	-----	-----	0.0200	0.0200	0.0200		
10	On Tap	Totals No. 10	0.00	1.0	30.0	5.0	150.00	-----	-----	0.0150	0.0150	0.0150		
11	Scum Pipe	Totals No. 11	0.00	1.0	5.00	1.00	5.00	-----	-----	0.0005	0.0005	0.0005		
12	Feeder Pipe	Totals No. 12	0.00	1.0	5.00	3.00	15.00	-----	-----	0.0015	0.0015	0.0015		
13	General Pipe	Totals No. 13	0.00	1.0	5.00	3.00	15.00	-----	-----	0.0015	0.0015	0.0015		
14	Wye Site	Totals No. 14	0.00	1.0	15.00	10.00	150.00	-----	-----	0.0150	0.0150	0.0150		
15	Tail Race	Totals No. 15	0.00	1.0	25.00	2.00	50.00	-----	-----	0.0050	0.0050	0.0050		
16	Underground T-3	Totals No. 16	0.00	1.0	38.00	0.00	22.00	-----	-----	0.0222	0.0222	0.0222		
17	MD-5	Totals No. 17	0.00	1.0	30.00	10.00	300.00	-----	-----	0.0300	0.0300	0.0300		
18	Power House/Generator	Totals No. 18	0.00	1.0	40.00	20.00	800.00	-----	-----	0.0800	0.0800	0.0800		
19	Head to Power House	Totals No. 19	0.00	1.0	15.00	3.00	45.00	-----	-----	0.0045	0.0045	0.0045		
20	Periodic-2	Totals No. 20	0.00	1.0	66.00	2.00	132.00	-----	-----	0.0132	0.0132	0.0132		
TOTAL LAND REQUIREMENT												0.0000	0.7999	0.7999

NAME OF DEVELOPER-	M/S SERRA HYDRO POWER DEVELOPER
NAME OF PROJECT-	SALALA SHEP 20MW
CAPACITY OF PROJECT-	2.00MW
DRAWN BY-	KISHORI LAL DOGRA
DESIGNED BY-	RAJESH KUMAR
CHECKED BY-	RAJESH KUMAR
NAME OF CONSULTANT-	RAJESH KUMAR (REG NO-RP341)

for

Divisional Forester
Kullu Forest Division Kullu

M/S Satej Hydru
Kullu
Havelops

[Signature]

Authorized Signatory