


NAMBOR - GOLAGHAT - NUMALIGARH AREA GAS PIPELINE PROJECT

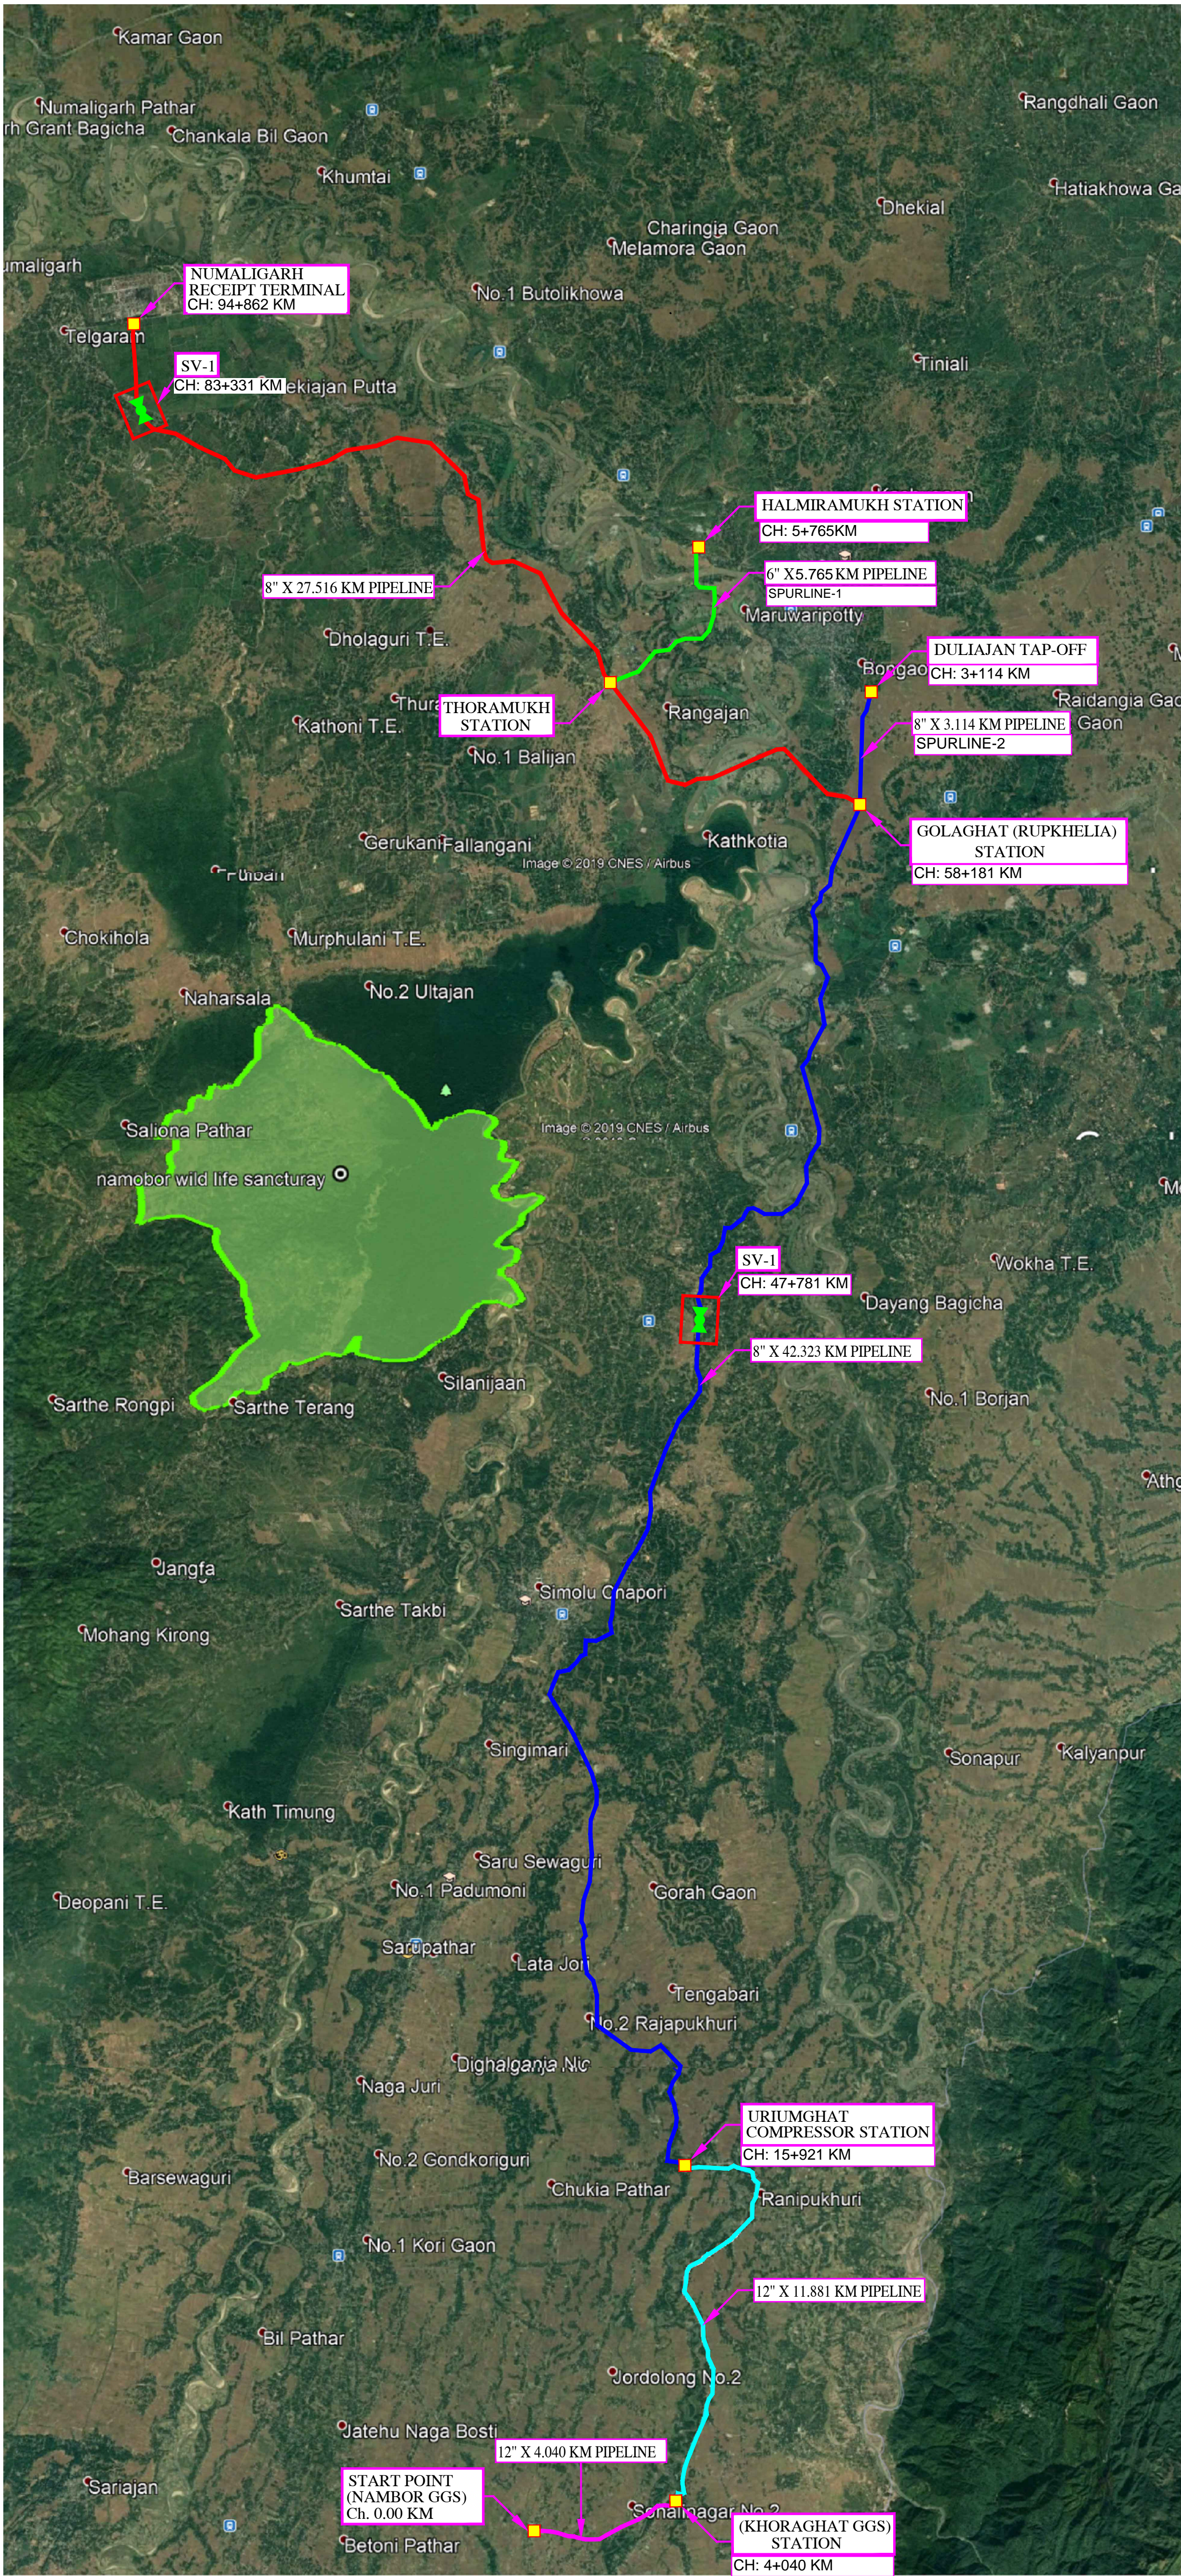

REFERENCE DRAWINGS / DOCUMENTS

S.NO.	TITLE	NO.
1		

NOTES

1. SCHEMATIC IS BASED ON SURVEY DOCUMENTS.  
2. LOCATION OF TERMINAL & LENGTH OF PIPELINE IS BASED ON SURVEY DOCUMENTS.

LEGENDS



- NAMBOR GGS TO KHORAGHAT GGS PROPOSED PIPELINE  
KHORAGHAT GGS TO URIUMGHAT PROPOSED PIPELINE  
URIUMGHAT TO GOLAGHAT TO DULIAJAN PROPOSED PIPELINE  
GOLAGHAT TO NUMALIGARH PROPOSED PIPELINE  
THORAMUKH TO HALMIRAMUKH PROPOSED PIPELINE
- PROPOSED SV STATION  
STATION

KEY PLAN



GAS PIPELINE DETAILS

SIZE	12" / 8" / 6"
METERIAL	API 5L Gr.B
WALL THICKNESS	6.4mm
TOTAL LENGTH (APPROX.)	94.862 Km
CORROSION COATING	3LPE (EXTERNAL)

D1	07.10.19	RE-ISSUED FOR INFORMATION	DK	MC	AD	
C	23.05.19	RE-ISSUED FOR INFORMATION	DK	MC	AD	
B	19.02.19	RE-ISSUED FOR INFORMATION	DK	MC	AD	
A	08.02.19	ISSUED FOR INFORMATION	DK	MC	AD	
REV.	DATE	DESCRIPTION	BY	CHKD.	APPD.	OWNER'S APPVL.
OWNER						
 ASSAM GAS COMPANY LTD <small>A PART OF ASSAM INDUSTRIES LTD</small>		ASSAM GAS COMPANY LIMITED				
PMC  <small>MEMBERSHIP NO:VCS/12</small>			VCS QUALITY SERVICES PVT. LTD.		VCS PROJECT CONSULTANTS PVT. LTD. (ENGINEERING)	
PROJECT			NAMBOR -GOLAGHAT - NUMALIGARH AREA GAS PIPELINE PROJECT			
TITLE			PIPELINE ROUTE MAP			
SIZE	SCALE	JOB NO	DRAWING NUMBER:		SHEET	REV.
A1	N.T.S.	1009	1009-00-PP-RM-2001		1 OF 1	D1