


X-SECTION OF PROPOSED FOOSOD MATA JI ROAD
PROPOSAL NO. FP/RJ/ROAD/152647/2022
AREA- 0.28 HACT. (KOTA DISTT.)
FROM CH- 0000 TO 626 M.

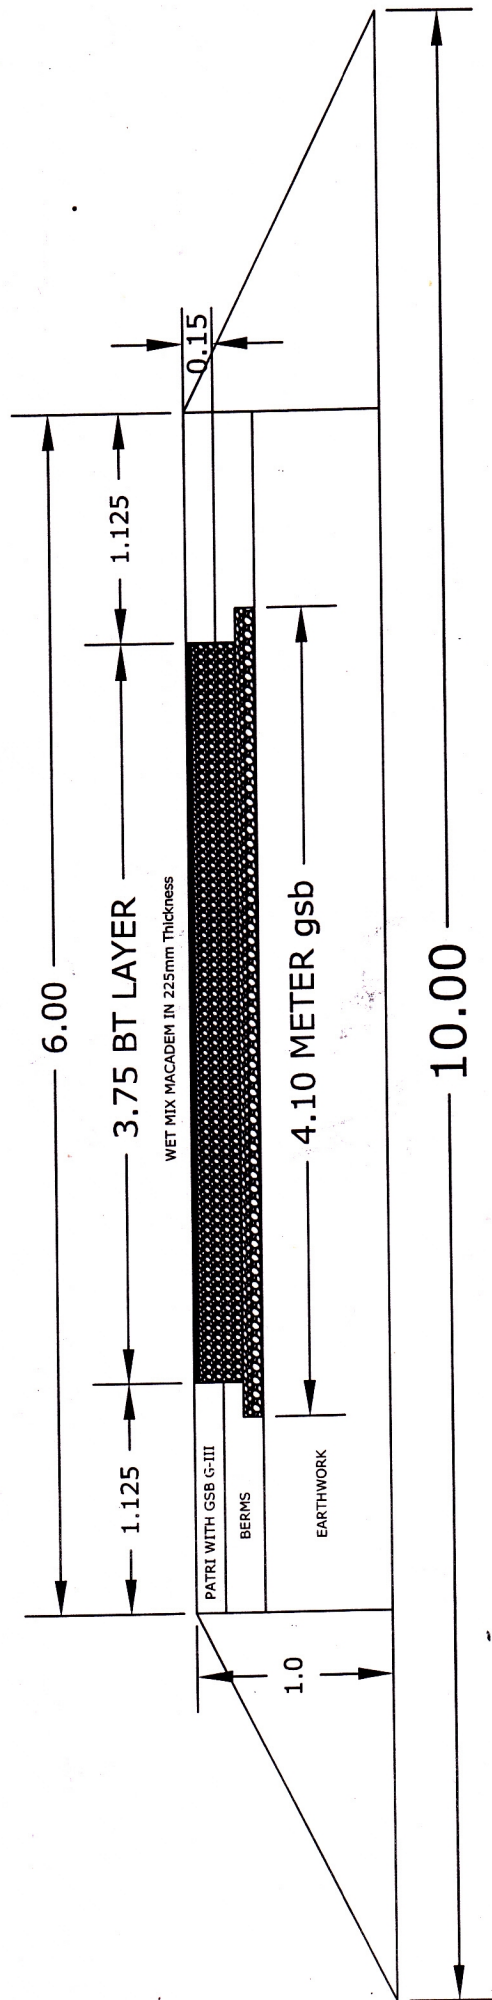

PROPOSED X-SECTIONAL MAP OF ROAD


EXECUTIVE ENGINEER
PWD DIV. JAWAHAR, KOTA
कोटा ज- 18222