


LAITKOR RESERVED FOREST

RAID LABAN RESERVED FOREST

RAID LABAN RESERVED FOREST

LAW SYIEM

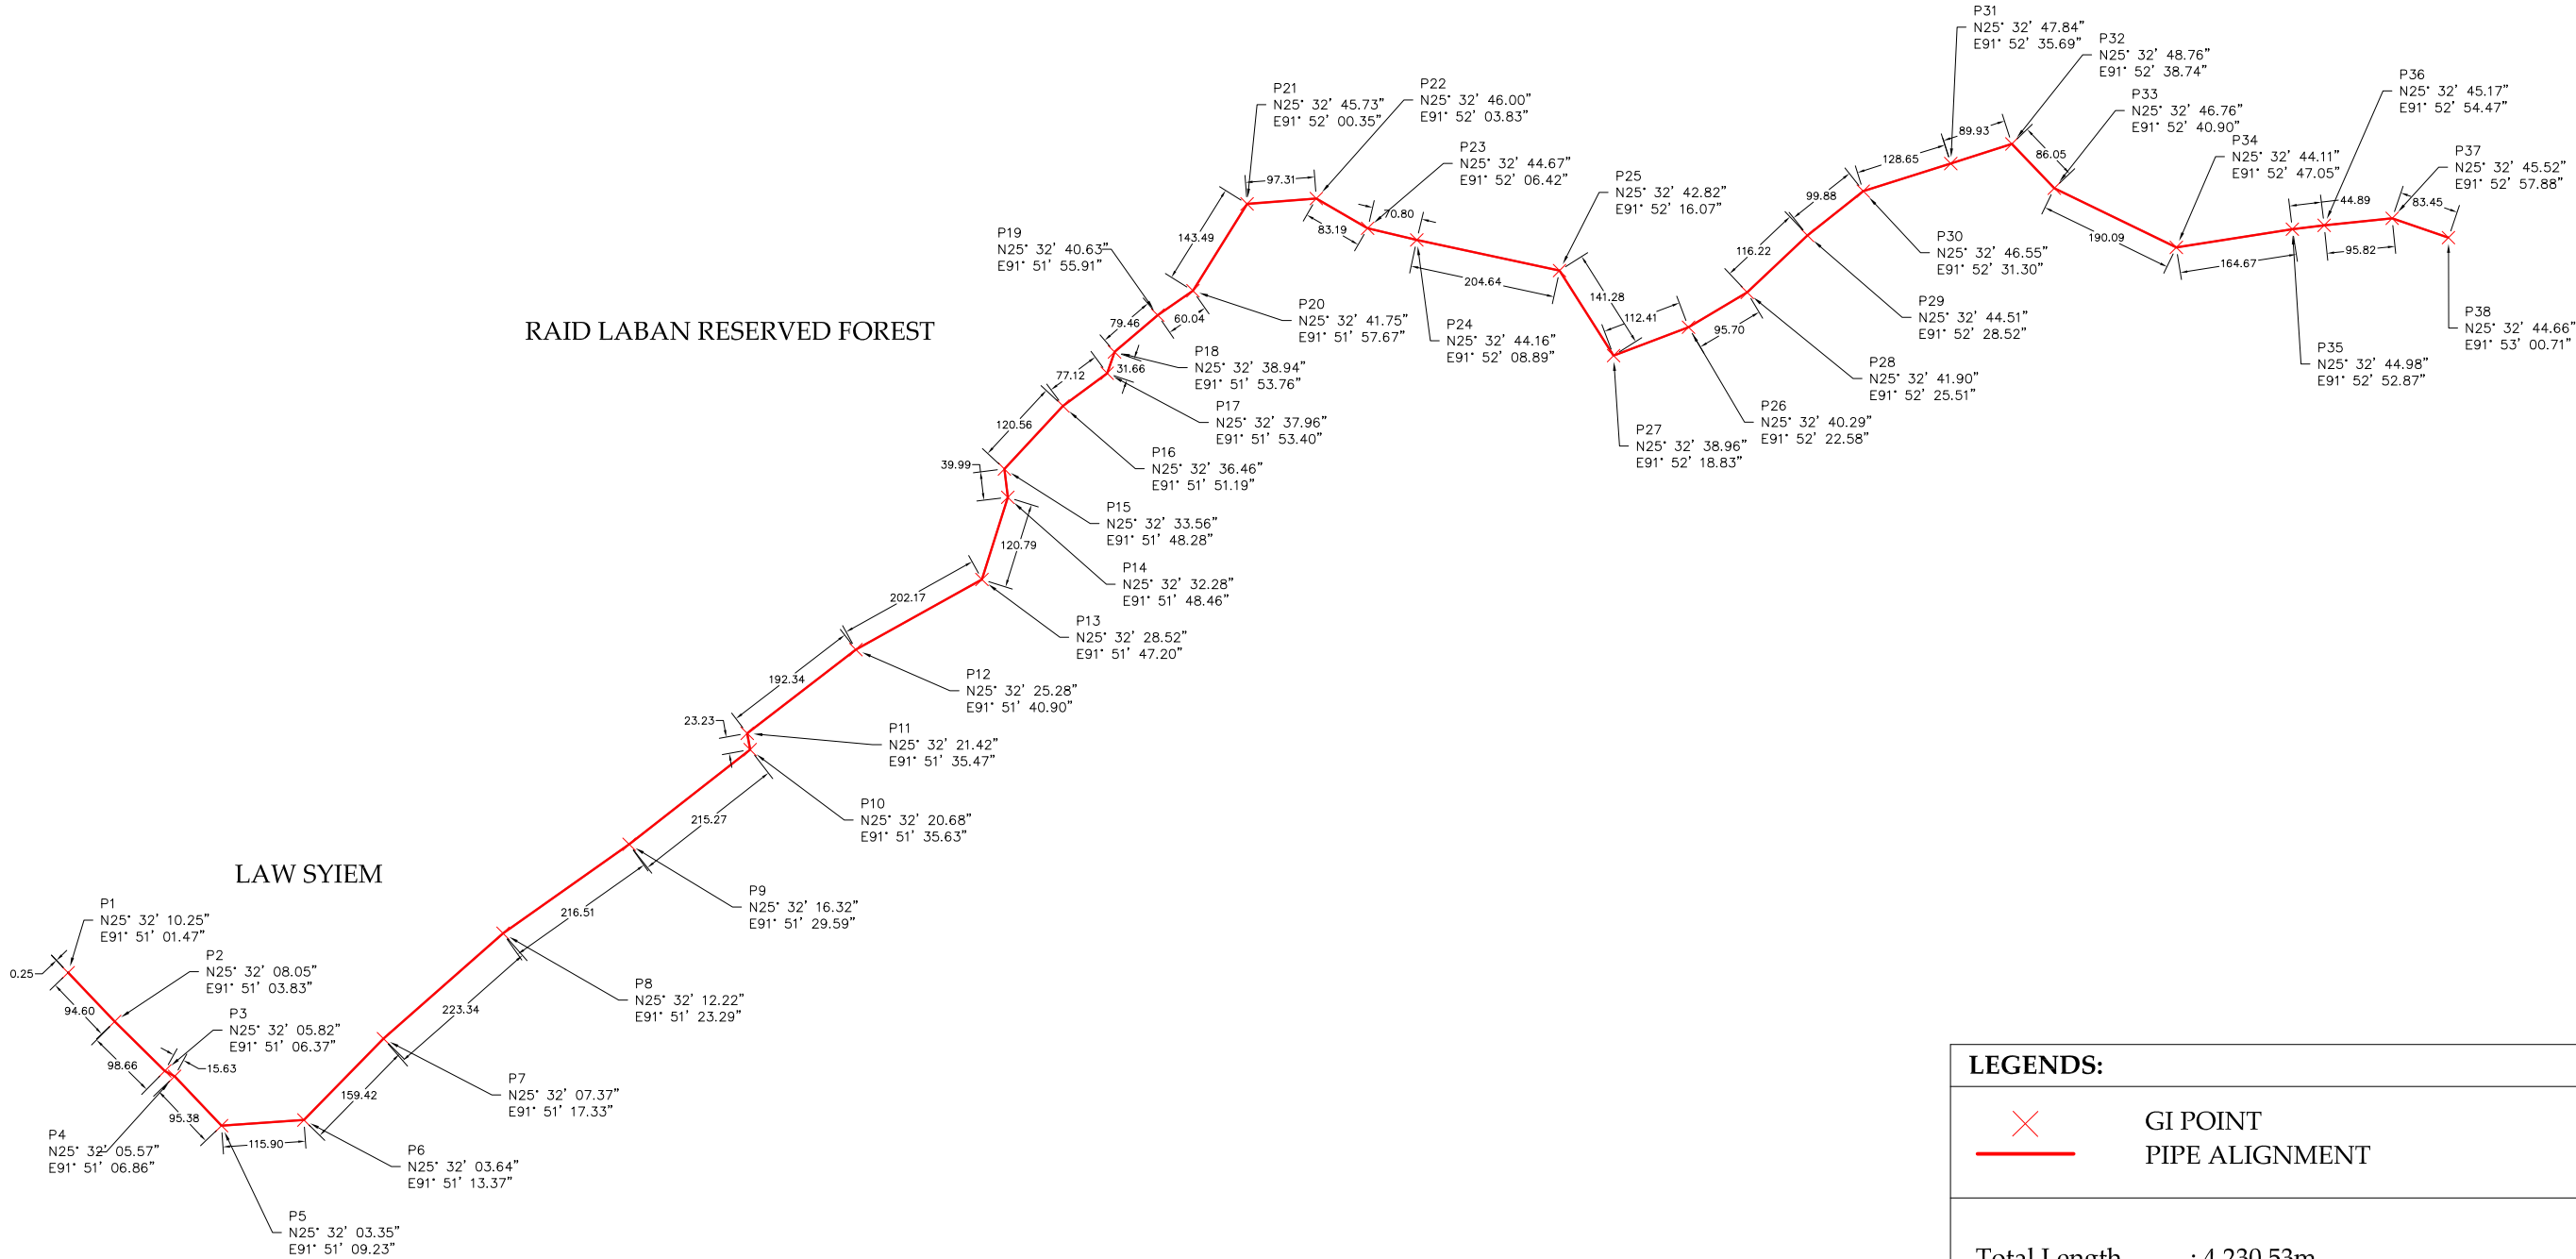

SCALE: 1:10000

MAP SHOWING PROPOSAL FOR DIVERSION OF 0.11 Ha FOR LAYING OF DI PIPE SIZE OF 150mm Dia.

Dimensions are in meter