


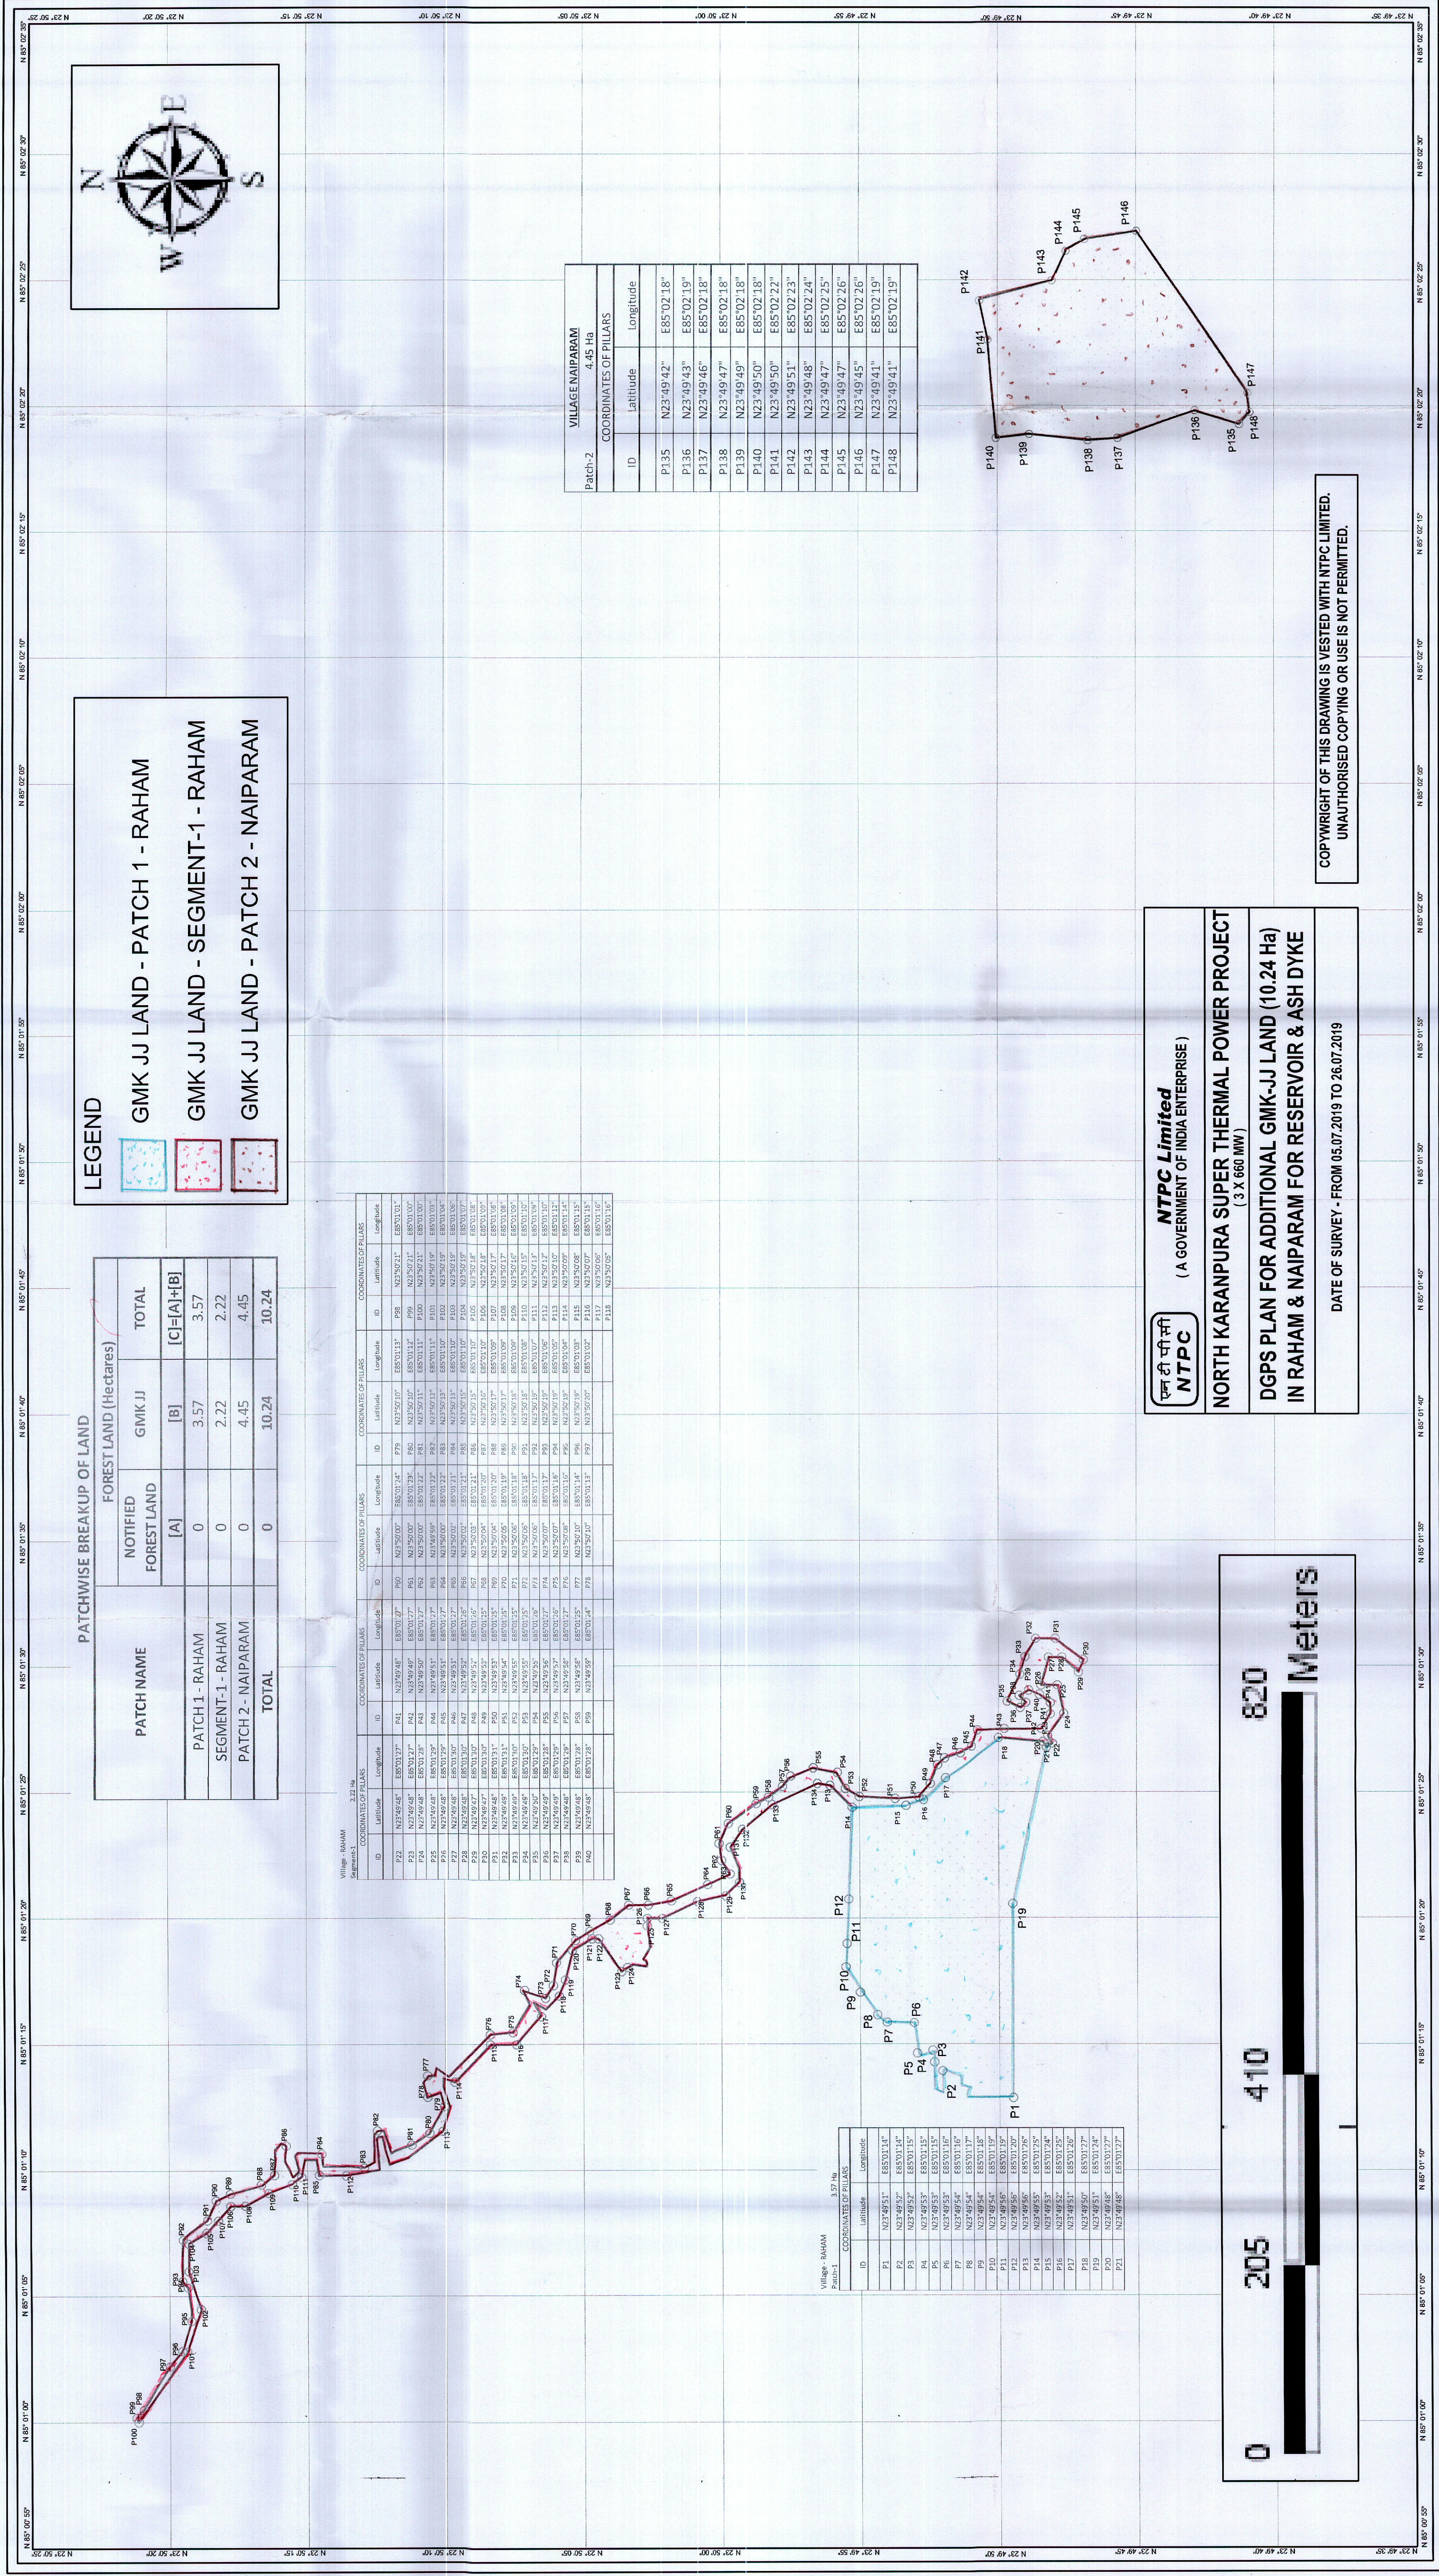

**COPYRIGHT OF THIS DRAWING IS VESTED WITH NTPC LIMITED.
UNAUTHORISED COPYING OR USE IS NOT PERMITTED.**

एन टी पी सी
NTPC
NTPC Limited
(A GOVERNMENT OF INDIA ENTERPRISE)

NORTH KARANPURA SUPER THERMAL POWER PROJECT (3 X 660 MW)

**DGPS PLAN FOR ADDITIONAL GMK-JJ LAND (10.24 Ha)
IN RAHAM & NAIPARAM FOR RESERVOIR & ASH DYKE**

DATE OF SURVEY - FROM 05.07.2019 TO 26.07.2019

[Signature]

सुहाल खालिफा खात / SUHAL KHALIFA KHAN
अवस्थान बंगला रोड / NTPC LIMITED
एन.एस.डी.सी. / INKSTOP
रा.म.प्रा.डी.बी. / Tandwa
जिल्हा / Talwade