


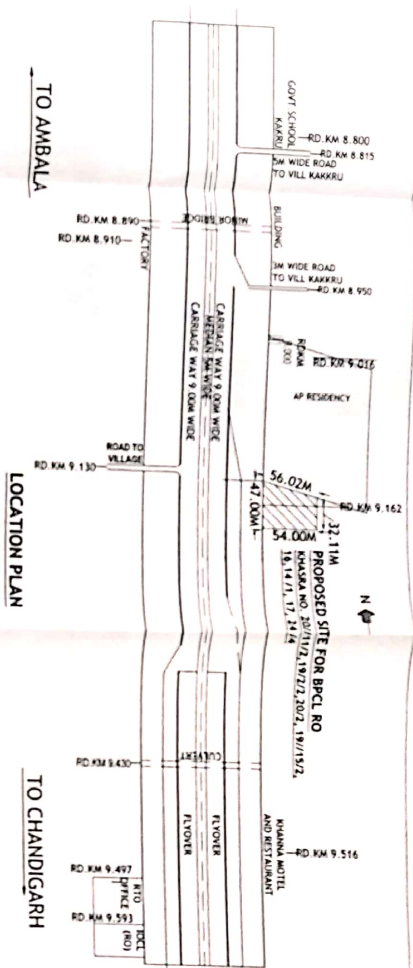

LOCATION PLAN

TO CHANDIGARH

TO AMBALA

APPROACH AREA:-

A = 21.12.00 x 7.50 = 180.00 SQ.M



























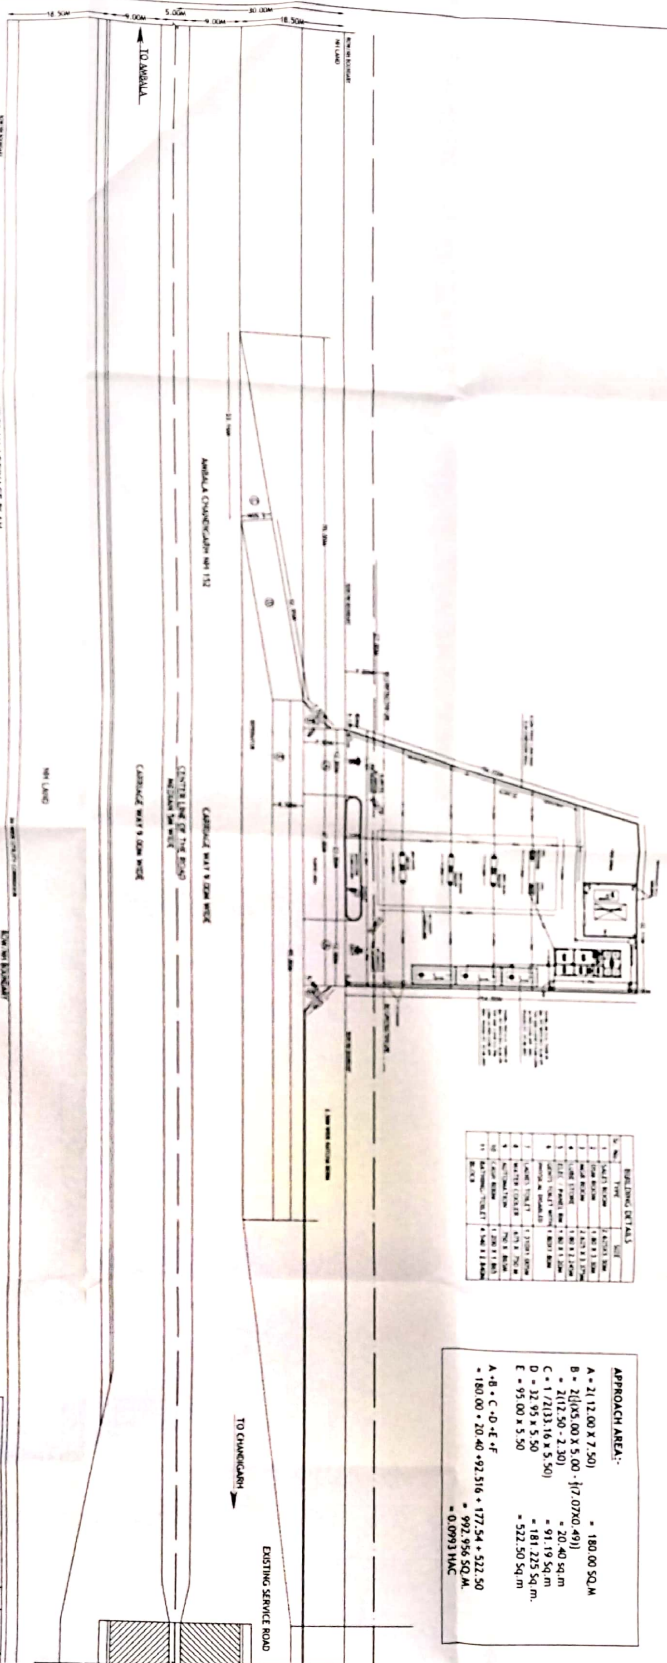

LAYOUT PLAN / DRAINAGE PLAN

TO CHANDIGARH

TO AMBALA

































