


VILLAGE	KHARKAN
KHASRA NO.	118/19 /1 /2 /2
NEAREST POLICE STATION	GUHLA
NEAREST RAILWAY STATION	KAITHAL
TEHSIL	GUHLA
DISTT.	KAITHAL
PIN CODE	136034
STATE	HARYANA

**APPROACH AREA:-**

A = 46.94 X 2.53) = 118.758 SQ.M  
B =  $\frac{1}{2}$  X(70.00 X 2.53) = 88.55 SQ.M  
C =  $\frac{1}{2}$ (100.00 X 2.53) = 126.50 SQ.M


A +B +C = 118.758+ 88.55 + 126.50 = 333.808SQ.M.  
= .0334 HAC  
ALREADY APPROVED = .0068 HAC  
REMAINING AREA = .0266 HAC

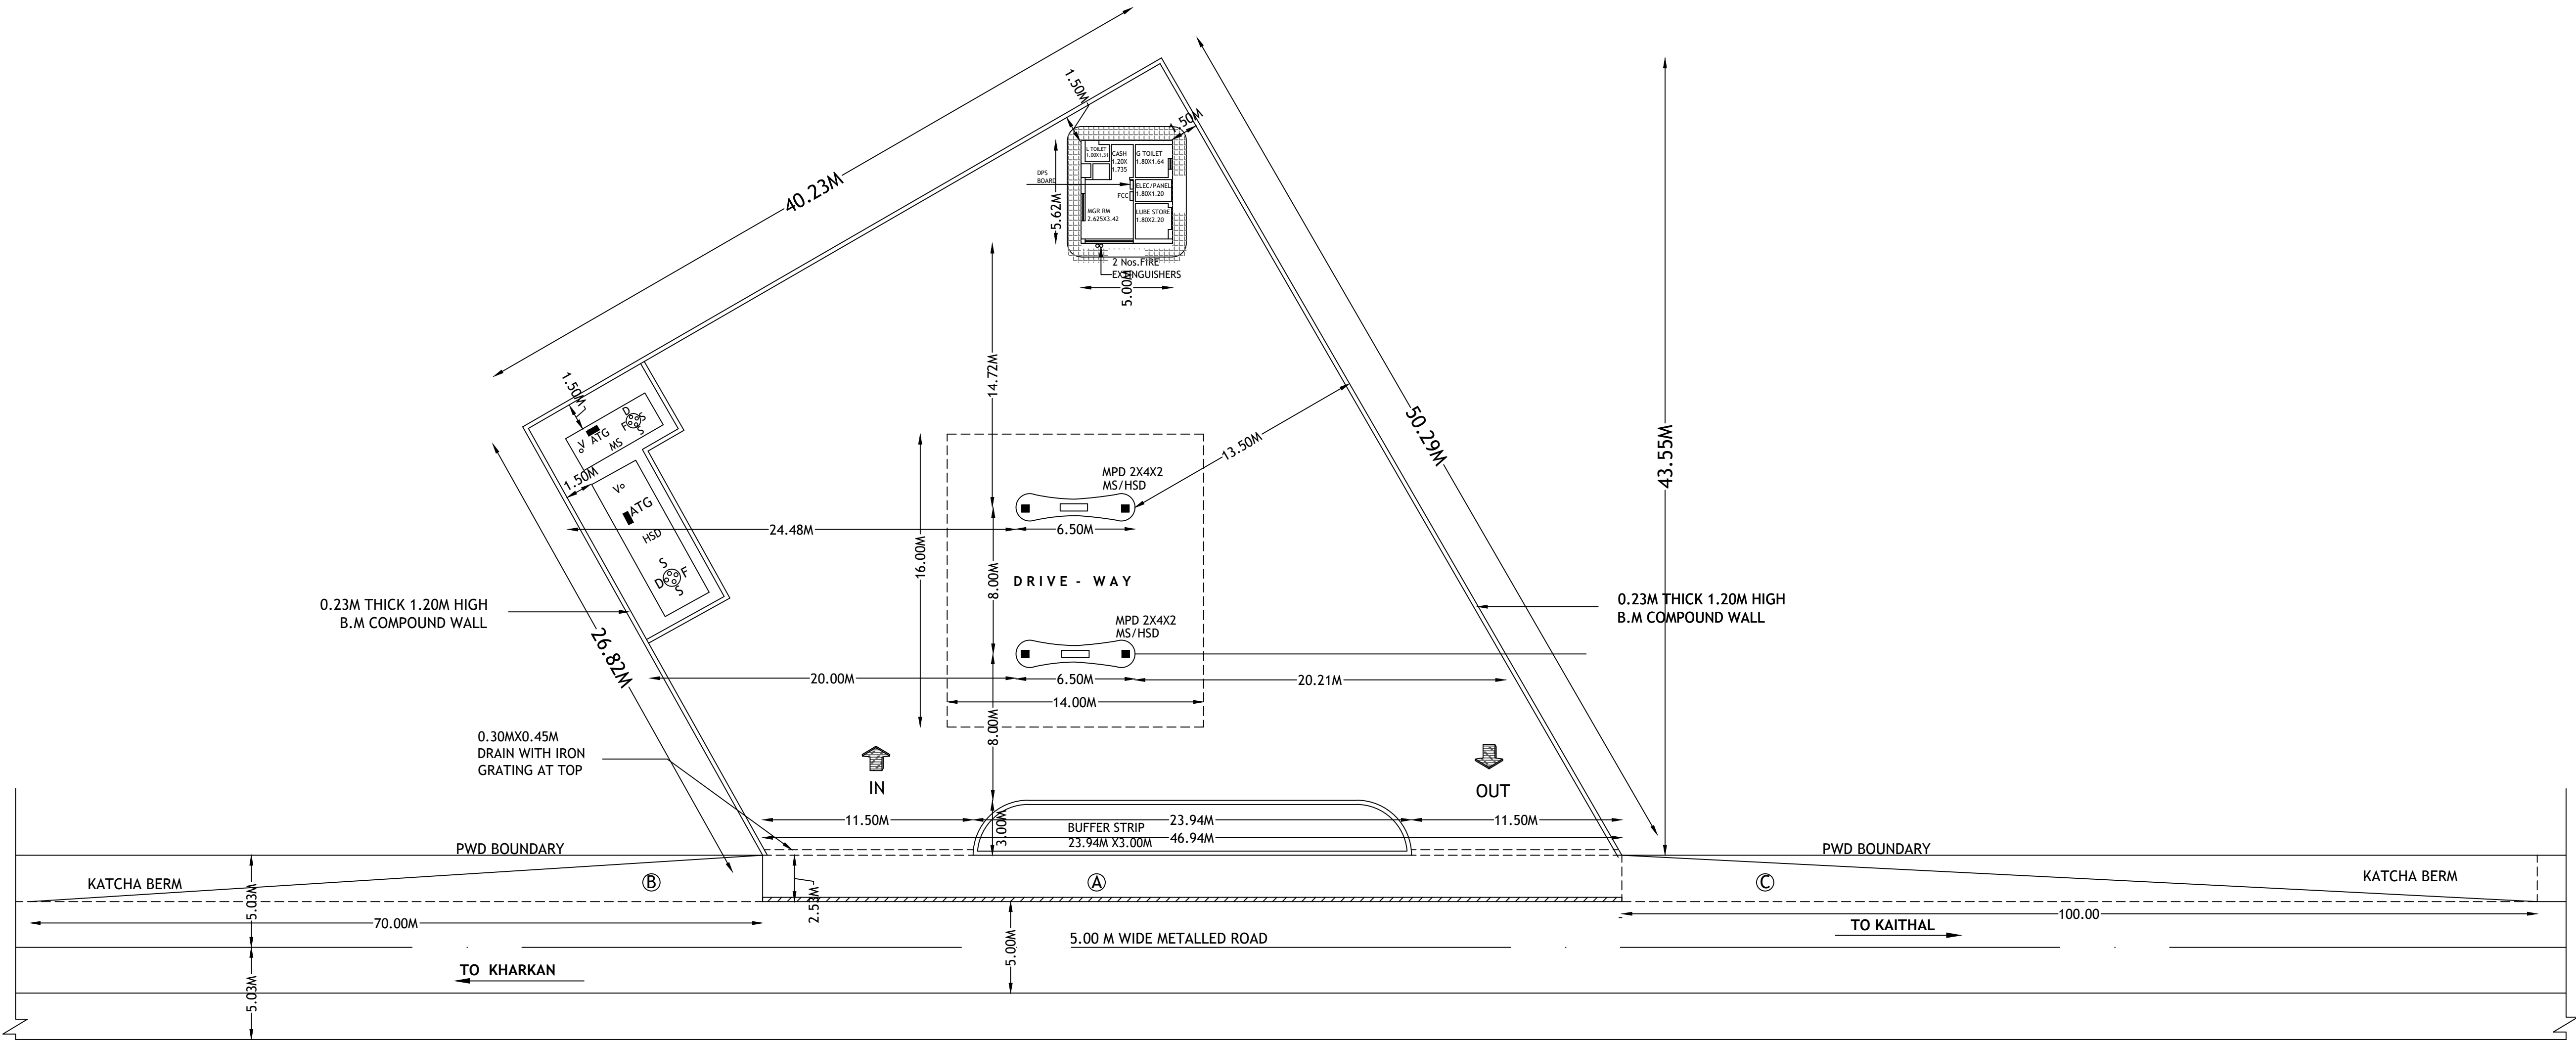

**LAYOUT PLAN**  
SCALE:1:200

**AREA DETAILS:-**  
TOTAL PLOT AREA : 1561.75 SQ.M  
AREA UNDER BUILD. BLOCK : 28.10 SQ.M  
AREA UNDER CANOPY : 224.00 SQ.M  
TOTAL AREA UNDER BUILD. : 252.10 SQ.M  
BLOCK & CANOPY

DRAWN BY :  
CHECKED BY :  
DWG.NO. : BPCL/KHARKAN  
DATE :  
TRACED BY :

LIC. NO.	
 <b>BPCL</b>	<b>BHARAT PETROLEUM CORPN. LTD.</b>
<b>SUBJECT : LAYOUT PLAN OF FILLING STATION</b>	
<b>SITE AND LAYOUT PLAN FOR FILLING STATION ON KHARKAN - KAITHAL ROAD AT VILLAGE KHARKAN, TEHSIL GUHLA, DISTT. KAITHAL(HARYANA)</b>	
APPROVED BY:	DESIGN CRAFTS # 3495, First floor, Sector 40-D, Chandigarh. 9417423536