


FINAL LAYOUT PLAN OF CHOJ 1 MICRO HYDEL POWER PROJECT, DISTT. KULLU, (H.P.)

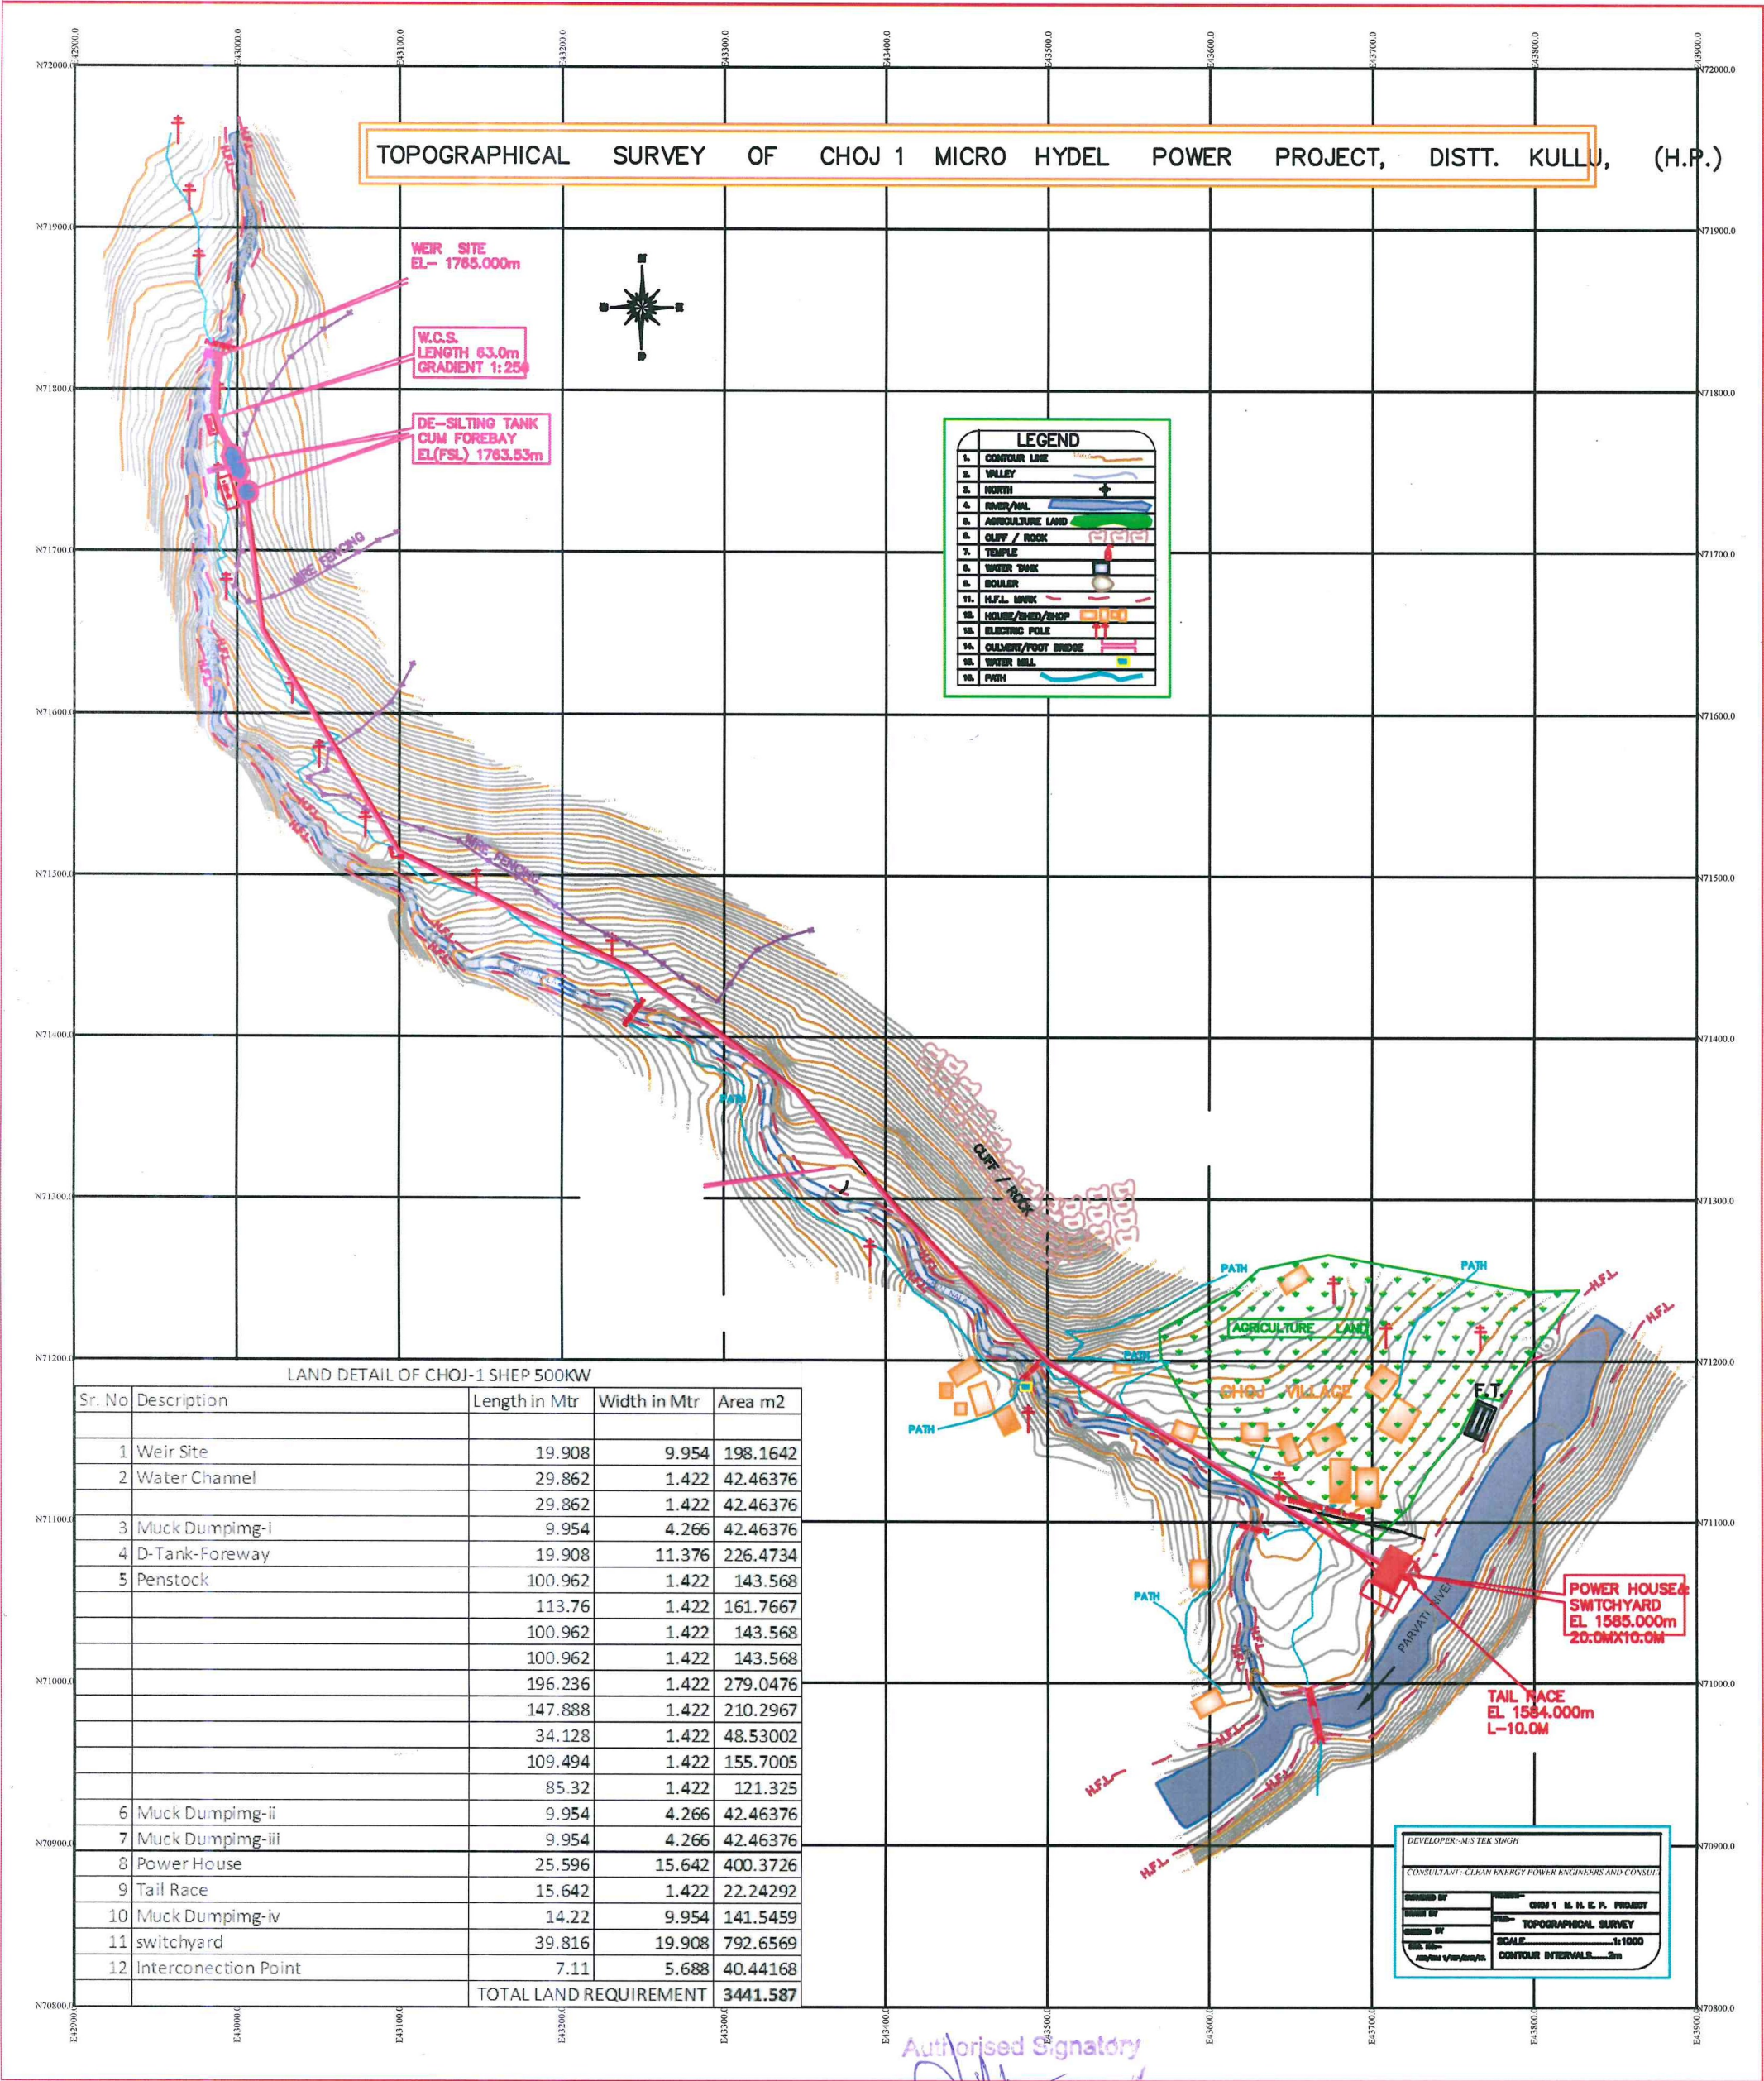

Divisional Forest Officer
Parvati Forest Division
SHAMSHI