

SITE PLAN OF M/S SIDDHI VINAYAK FOODS SITUATED AT
KHEMAT NO. 446/362, BEARING RECT. NO. 16/182, 19.20,
KAITHAL - CHANDANA ROAD, VILLAGE CHANDANA,
TEH & DISTT KAITHAL.


APPLICANT:- M/S SIDDHI VINAYAK FOODS.

PARTNER Sathak Bansal S/o Sh. Devdhyal Bansal
Prince Bansal S/o Sh. Rajender Bansal



AREA:- 16 Kanal Or 14 Hatha

LOCATION PLAN

LAYOUT PLAN

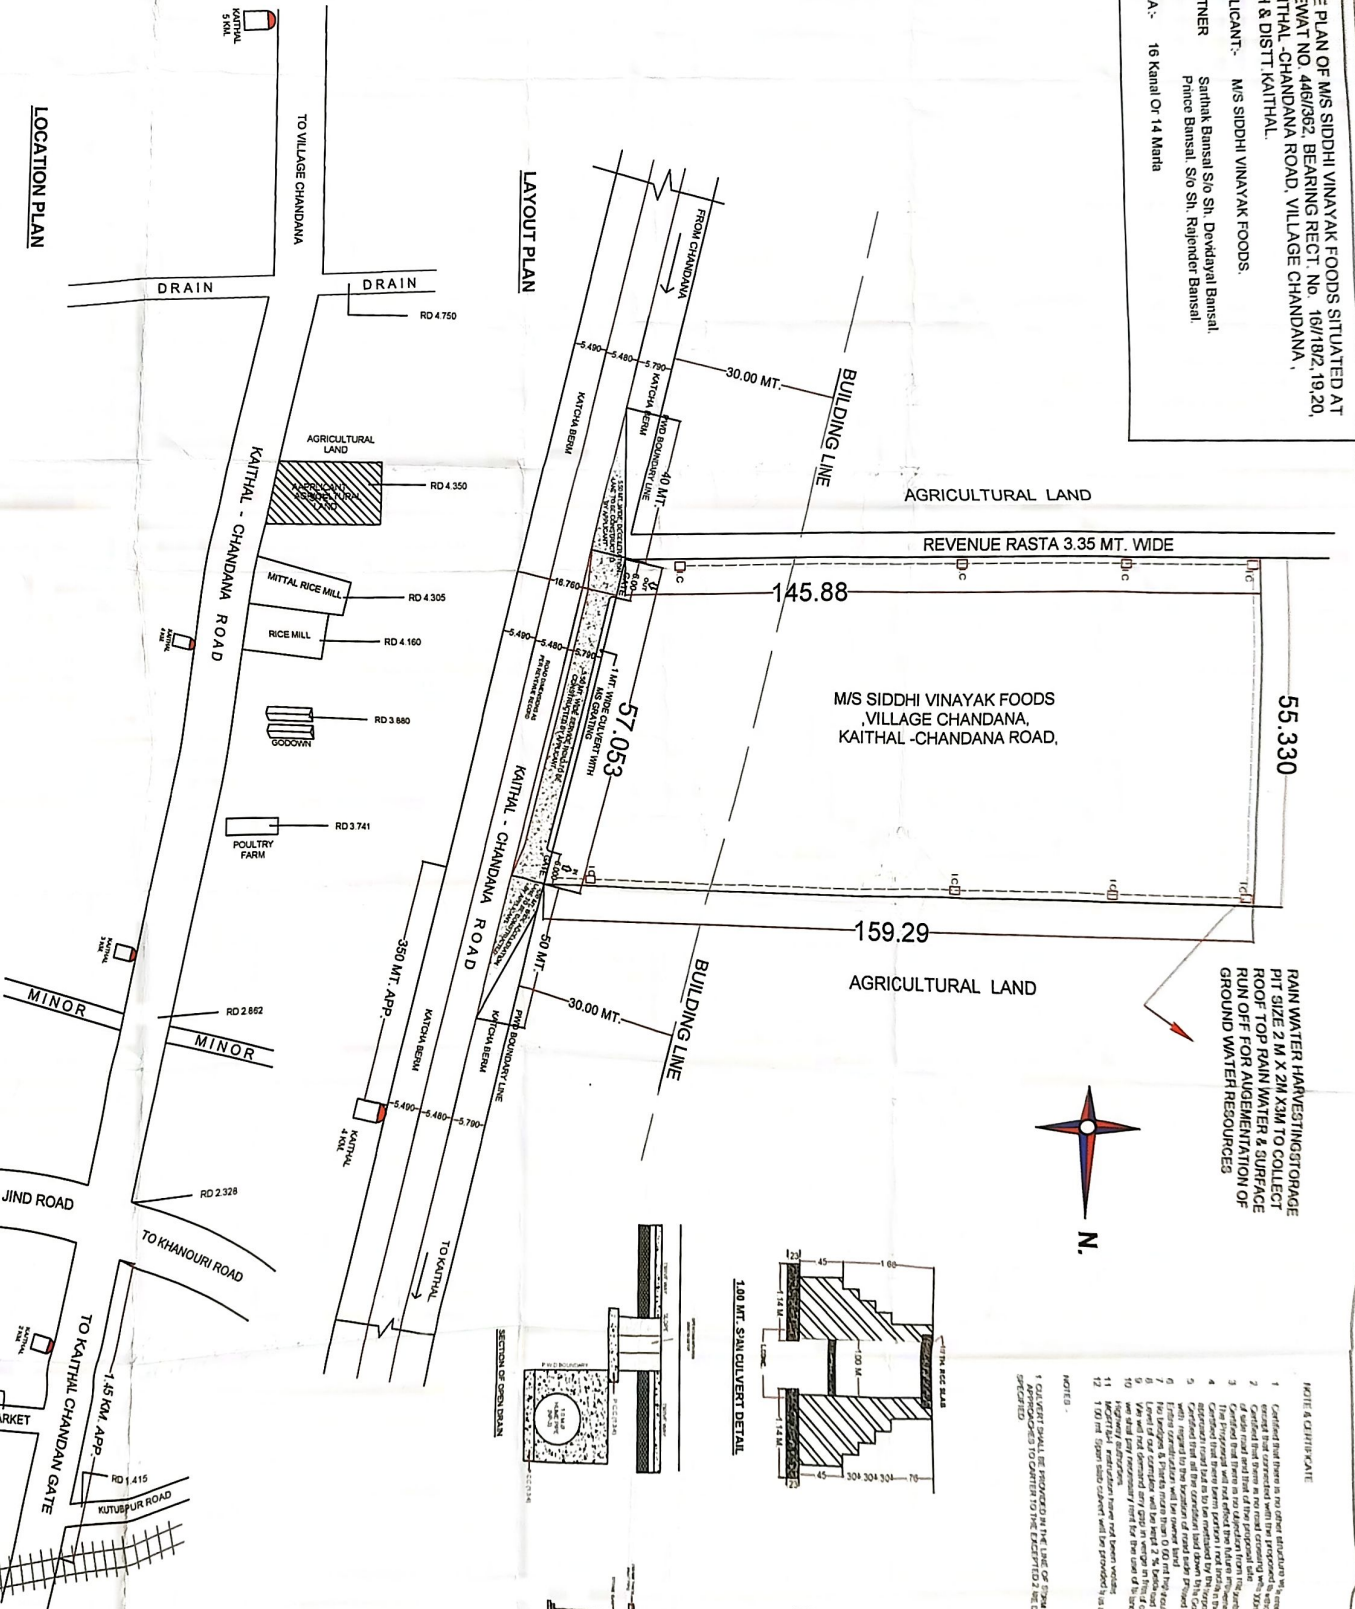

RAIN WATER HARVESTING STORAGE
ROOF TOP RAIN WATER & SURFACE
RUN OFF FOR AUGMENTATION OF
GROUND WATER RESOURCES

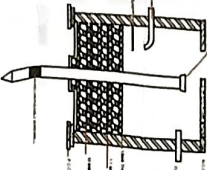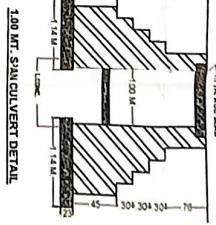

SIGNATURE OF APPLICANT

Prince

DRN BY:-



Executive Engineer
Provincial Division No-1
P.O. B. & R. KAITHAL