
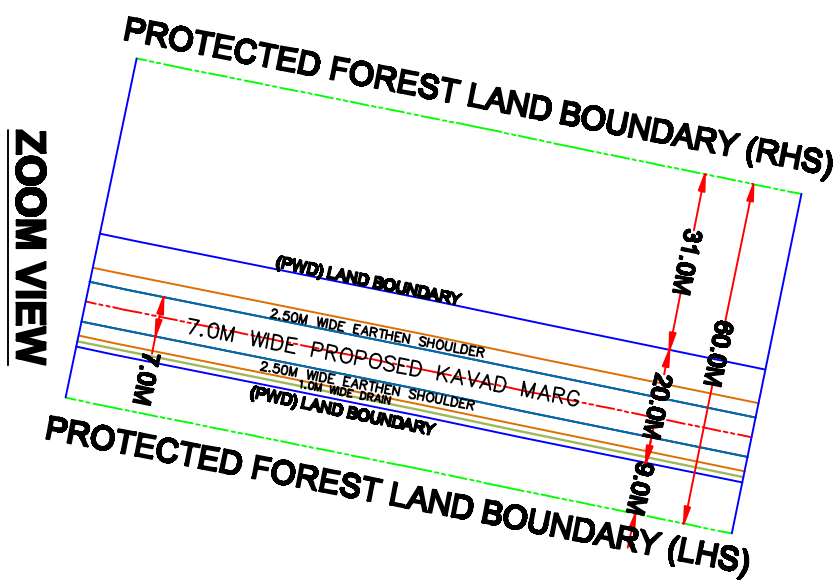


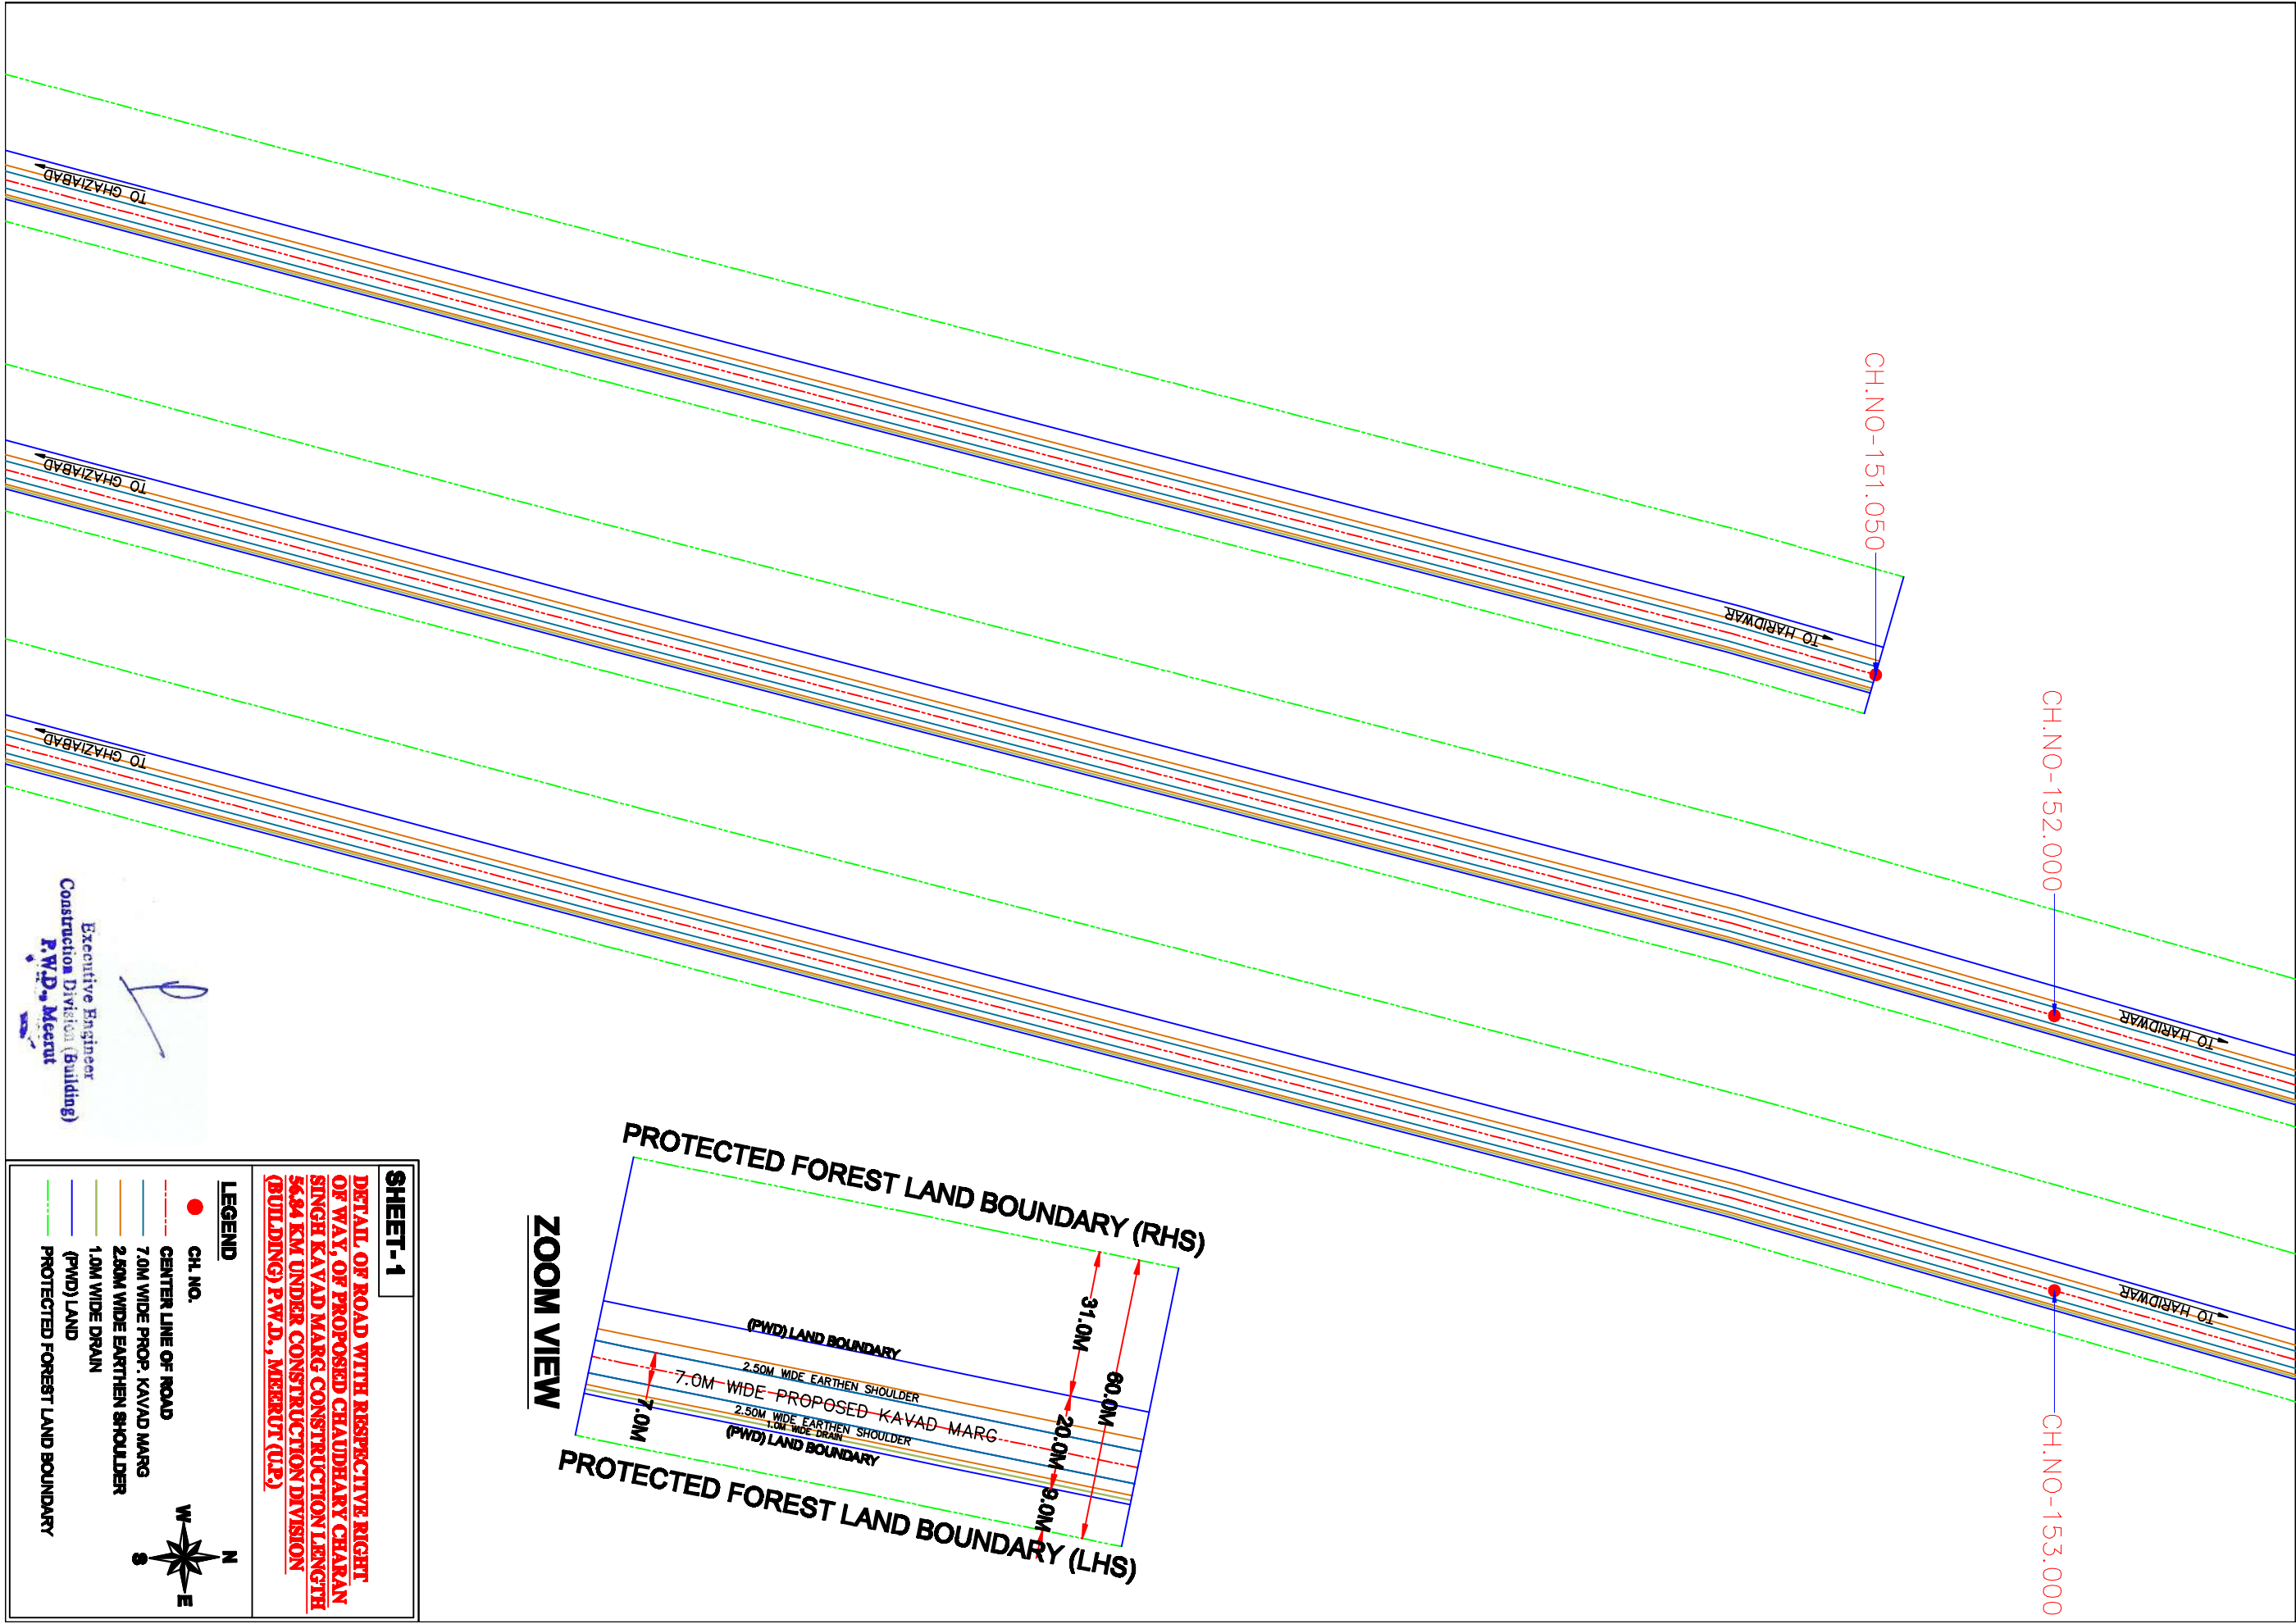


SHEET-1



DETAIL OF ROAD WITH RESPECTIVE RIGHT OF WAY, OF PROPOSED CHAUDHARY CHARAN SINGH KAVAD MARG CONSTRUCTION LENGTH 56.84 KM UNDER CONSTRUCTION DIVISION (BUILDING) P.W.D., MEERUT (U.P.)

LEGEND

- CH. NO.
- CENTER LINE OF ROAD
- 7.0M WIDE PROP. KAVAD MARG
- 2.50M WIDE EARTHEN SHOULDER
- 1.0M WIDE DRAIN
- (PWD) LAND
- PROTECTED FOREST LAND BOUNDARY

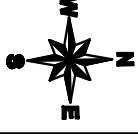

Executive Engineer
Construction Division (Building)
P.W.D., Meerut

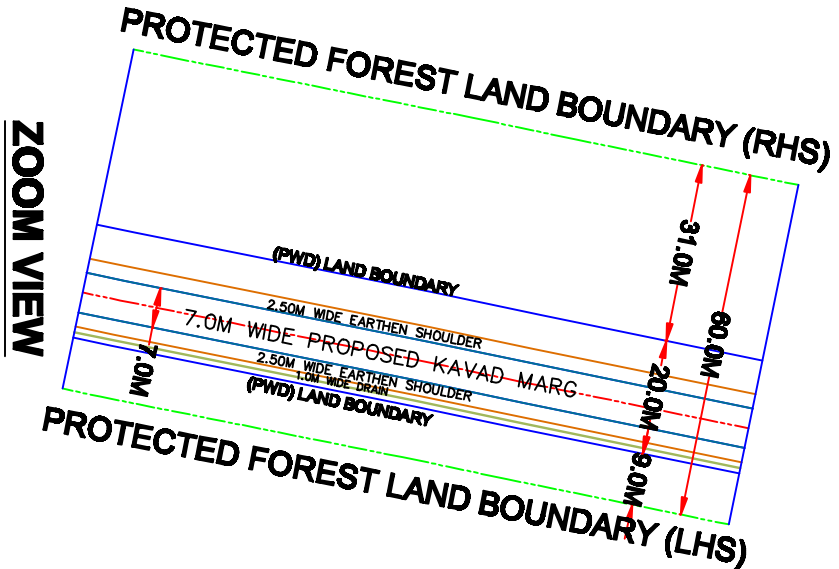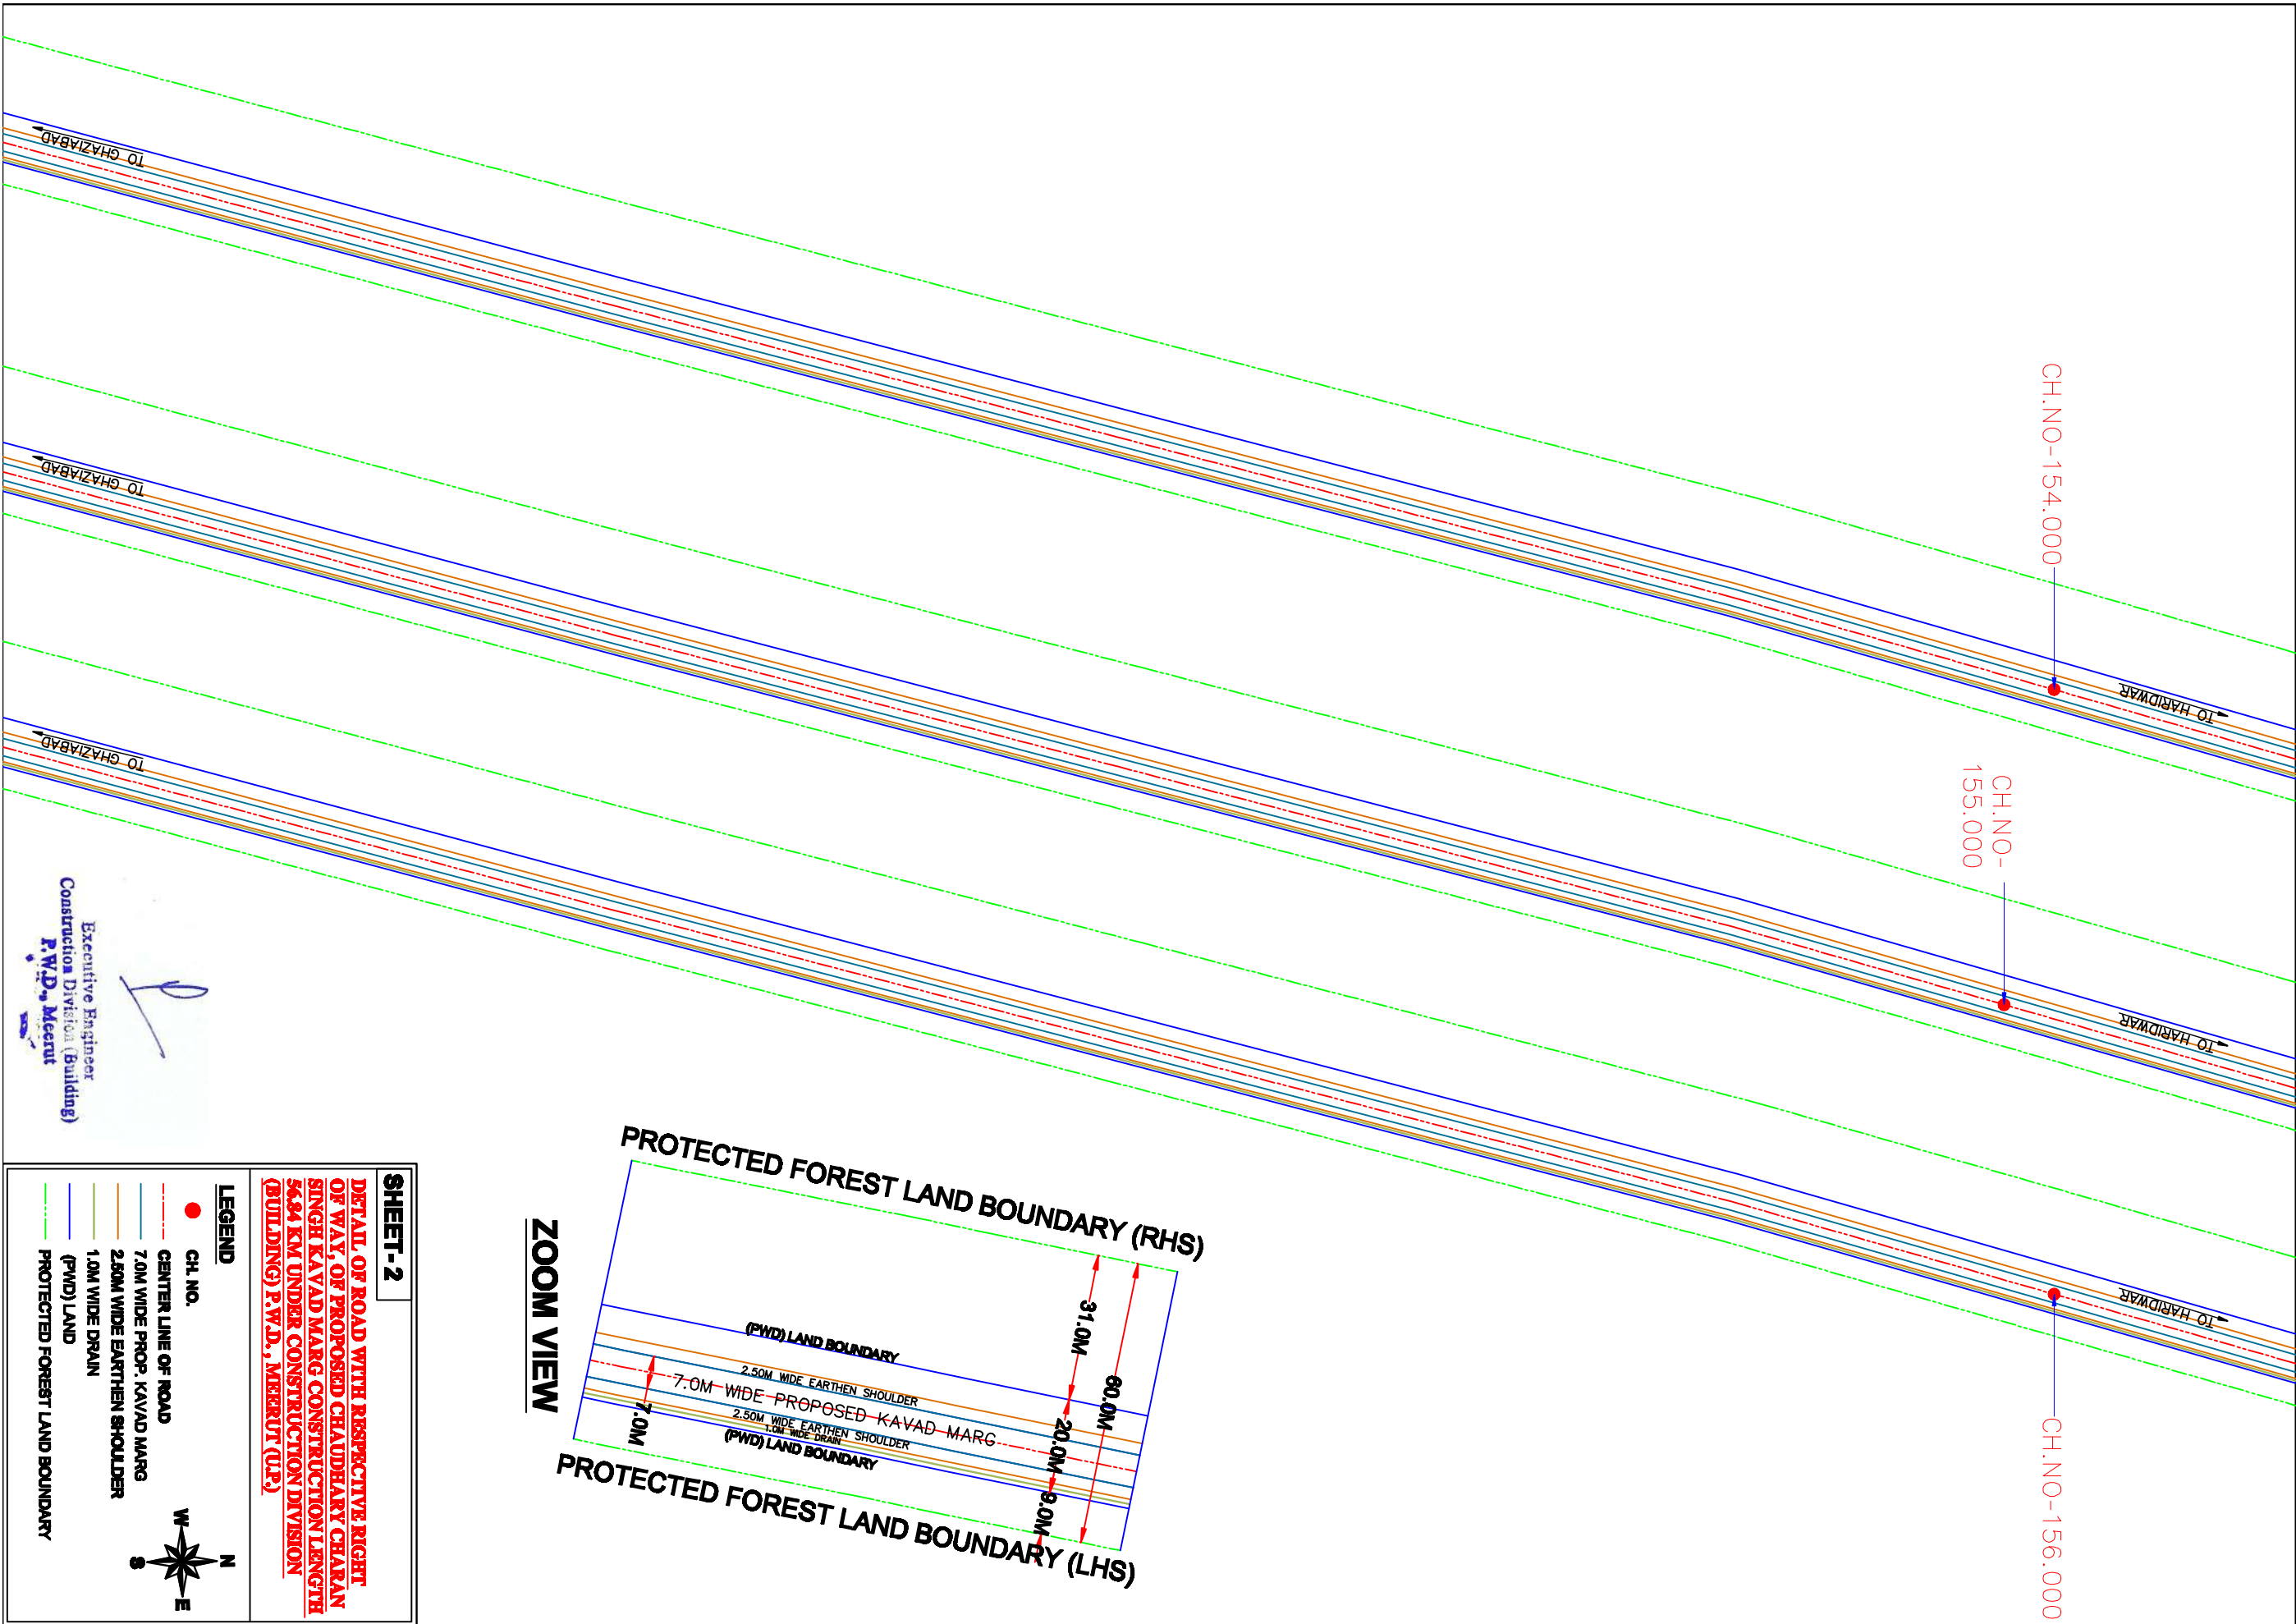



SHEET-2

DETAIL, OF ROAD WITH RESPECTIVE RIGHT OF WAY, OF PROPOSED CHAUDHARY CHARAN SINGH KAVAD MARG CONSTRUCTION LENGTH 56.84 KM UNDER CONSTRUCTION DIVISION (BUILDING) P.W.D., MEERUT (U.P.)

LEGEND

- CH. NO.
- CENTER LINE OF ROAD
- 7.0M WIDE PROP. KAVAD MARG
- 2.50M WIDE EARTHEN SHOULDER
- 1.0M WIDE DRAIN
- (PWD) LAND
- PROTECTED FOREST LAND BOUNDARY

Executive Engineer
Construction Division (Building)
P.W.D., Meerut

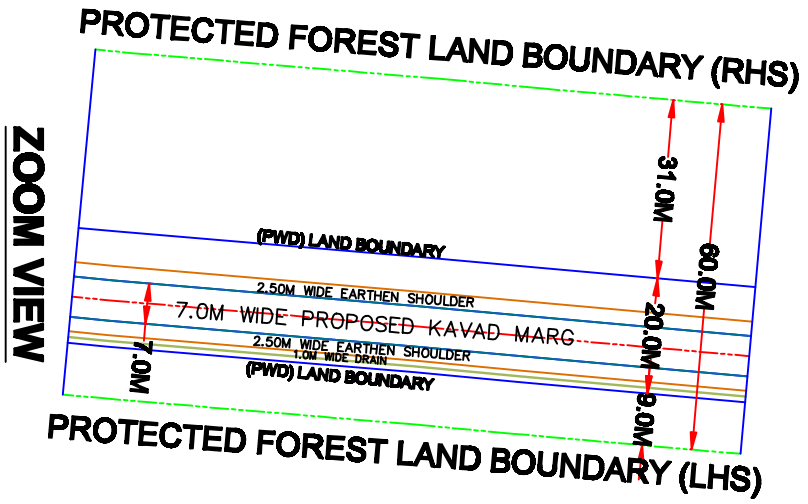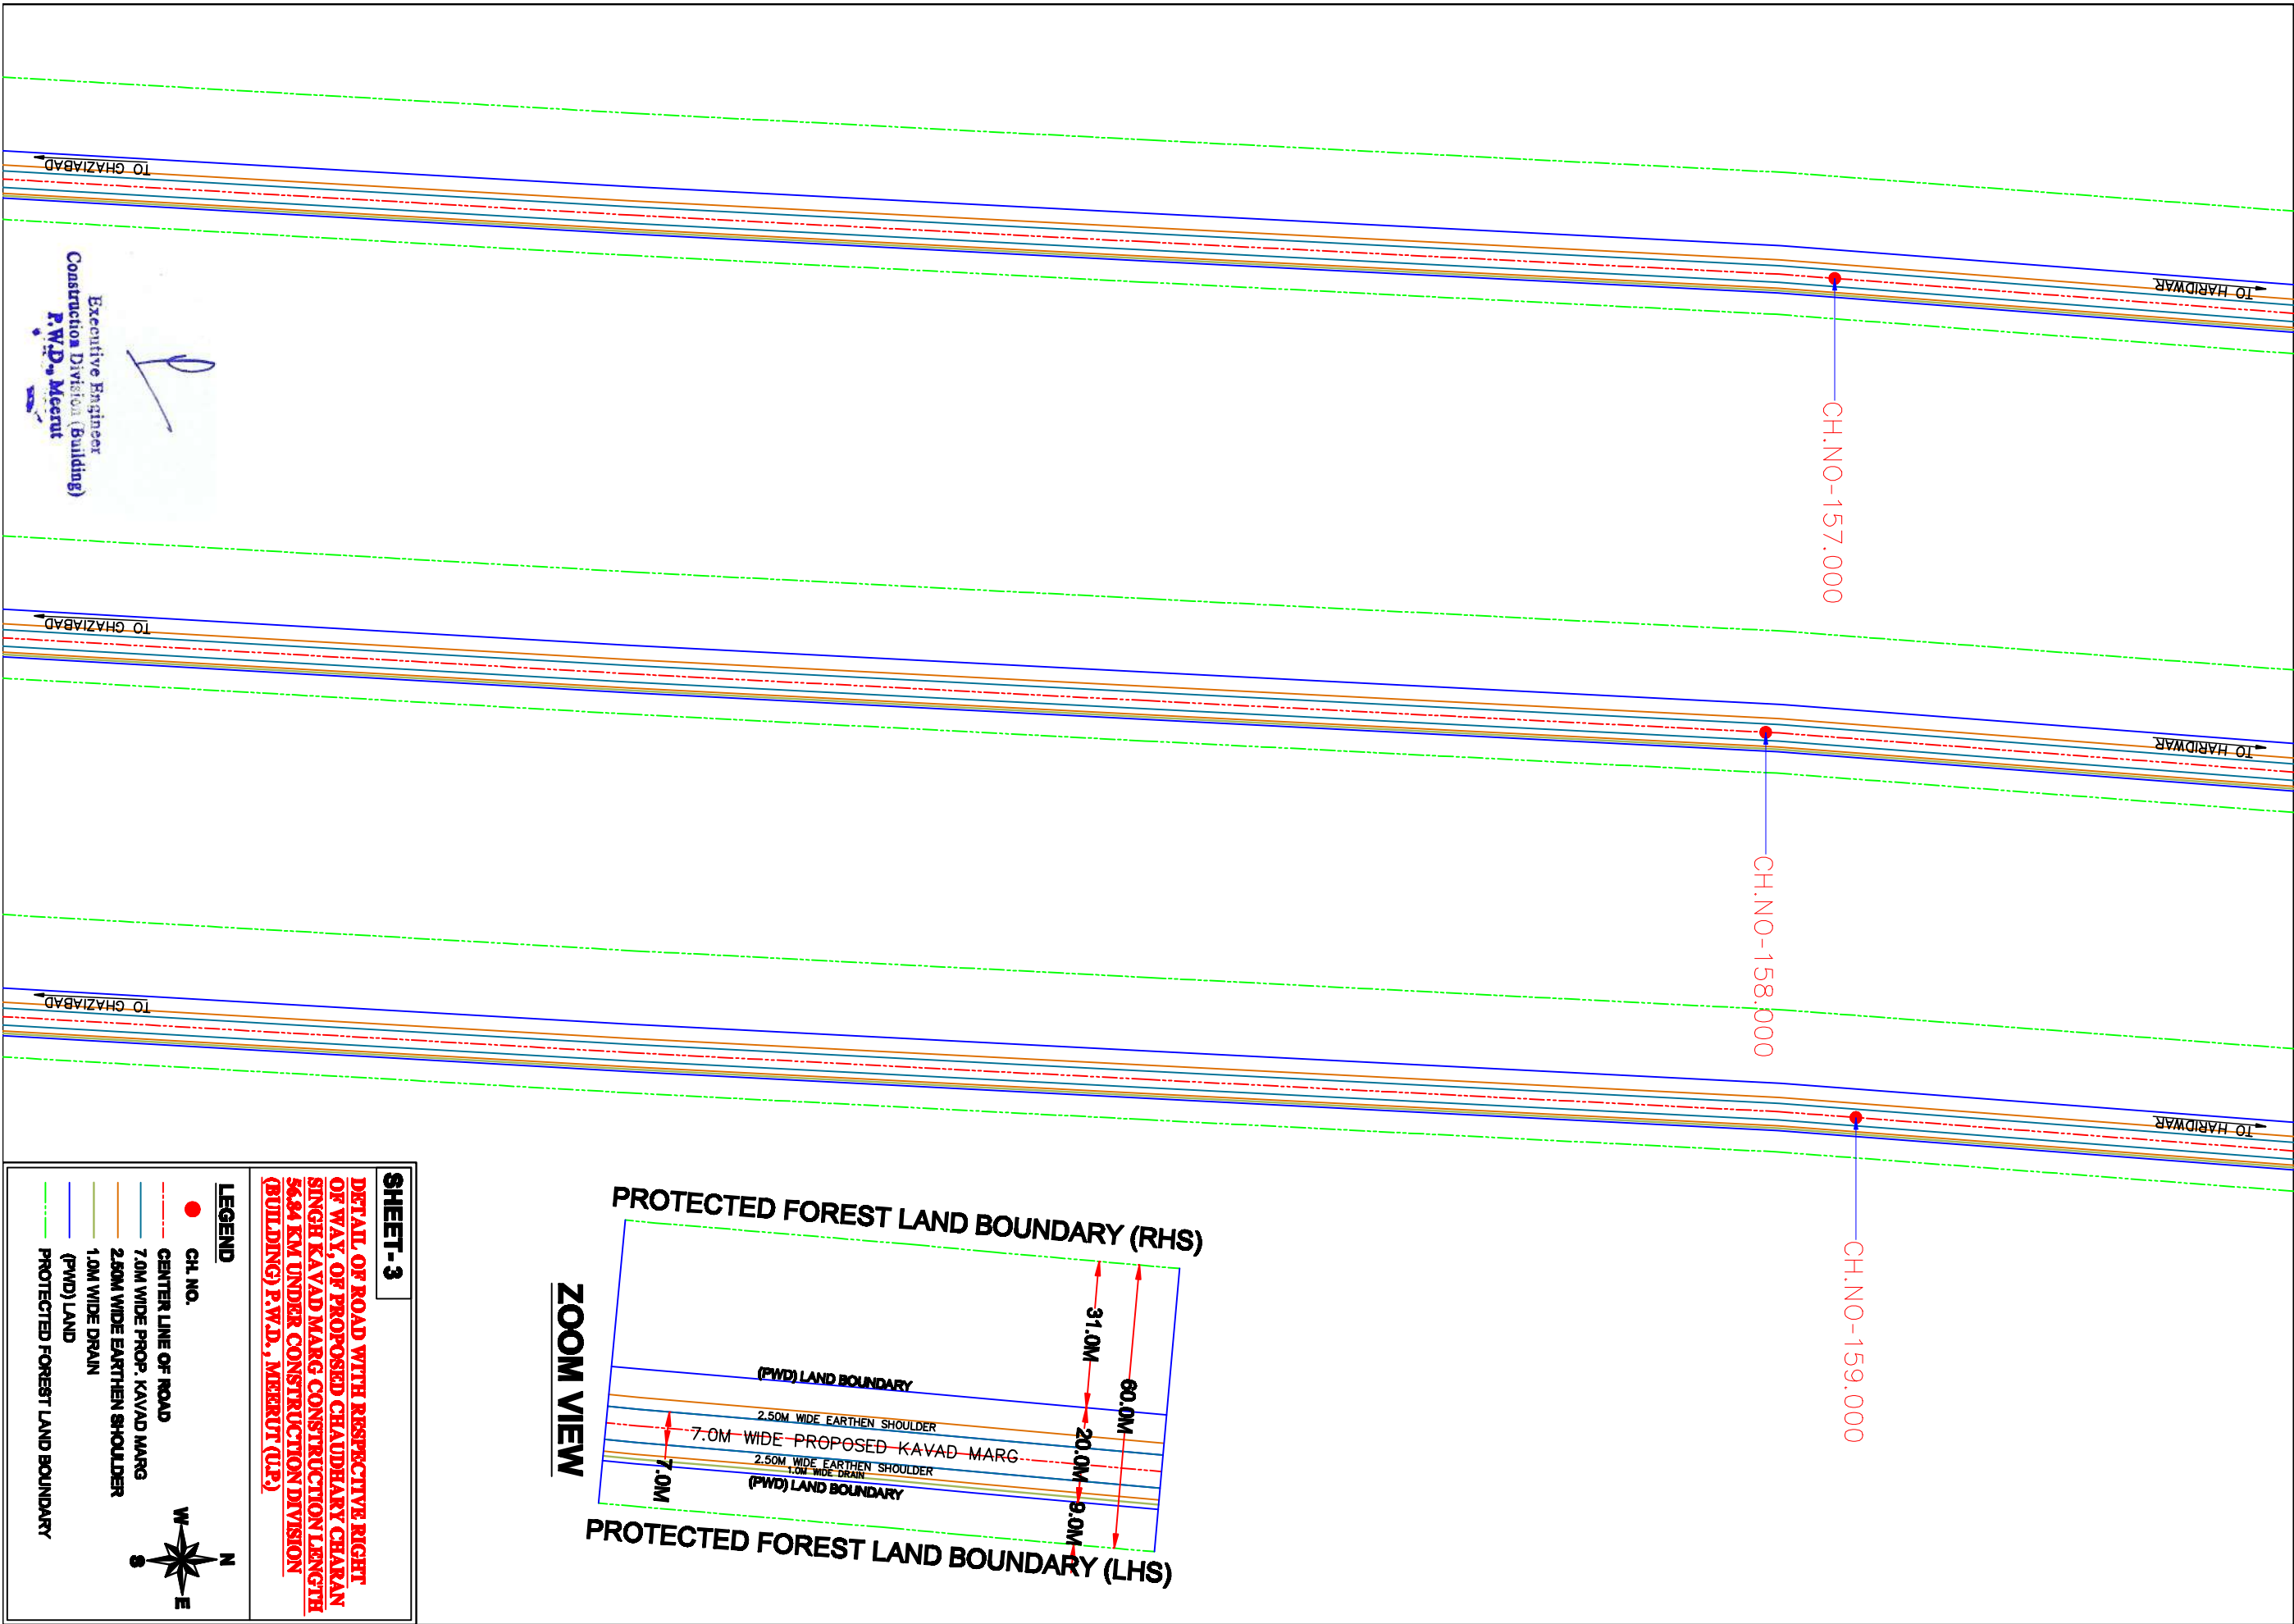

SHEET-3



DETAIL, OF ROAD WITH RESPECTIVE RIGHT OF WAY, OF PROPOSED CHAUDHARY CHARAN SINGH KAVAD MARG CONSTRUCTION LENGTH 56.84 KM UNDER CONSTRUCTION DIVISION (BUILDING) P.W.D., MEERUT (U.P.)

LEGEND

- CH. NO.
- CENTER LINE OF ROAD
- 7.0M WIDE PROP. KAVAD MARG
- 2.50M WIDE EARTHEN SHOULDER
- 1.0M WIDE DRAIN
- (PWD) LAND
- PROTECTED FOREST LAND BOUNDARY

W
N
E
S

Executive Engineer
Construction Division (Building)
P.W.D., Meerut

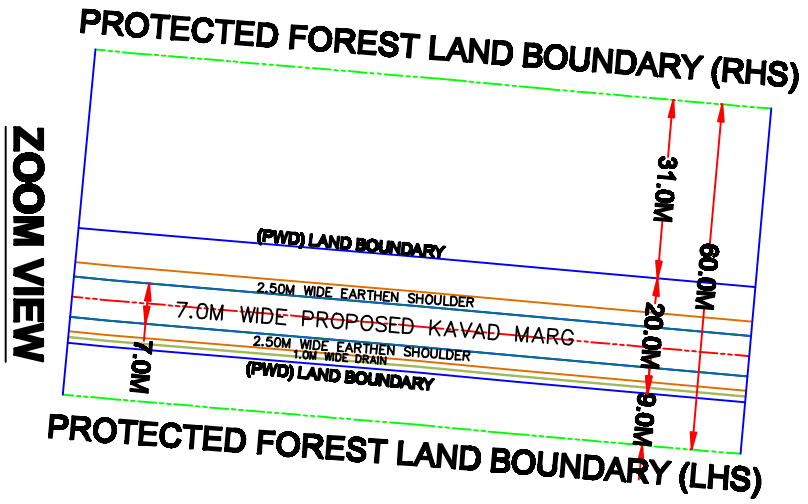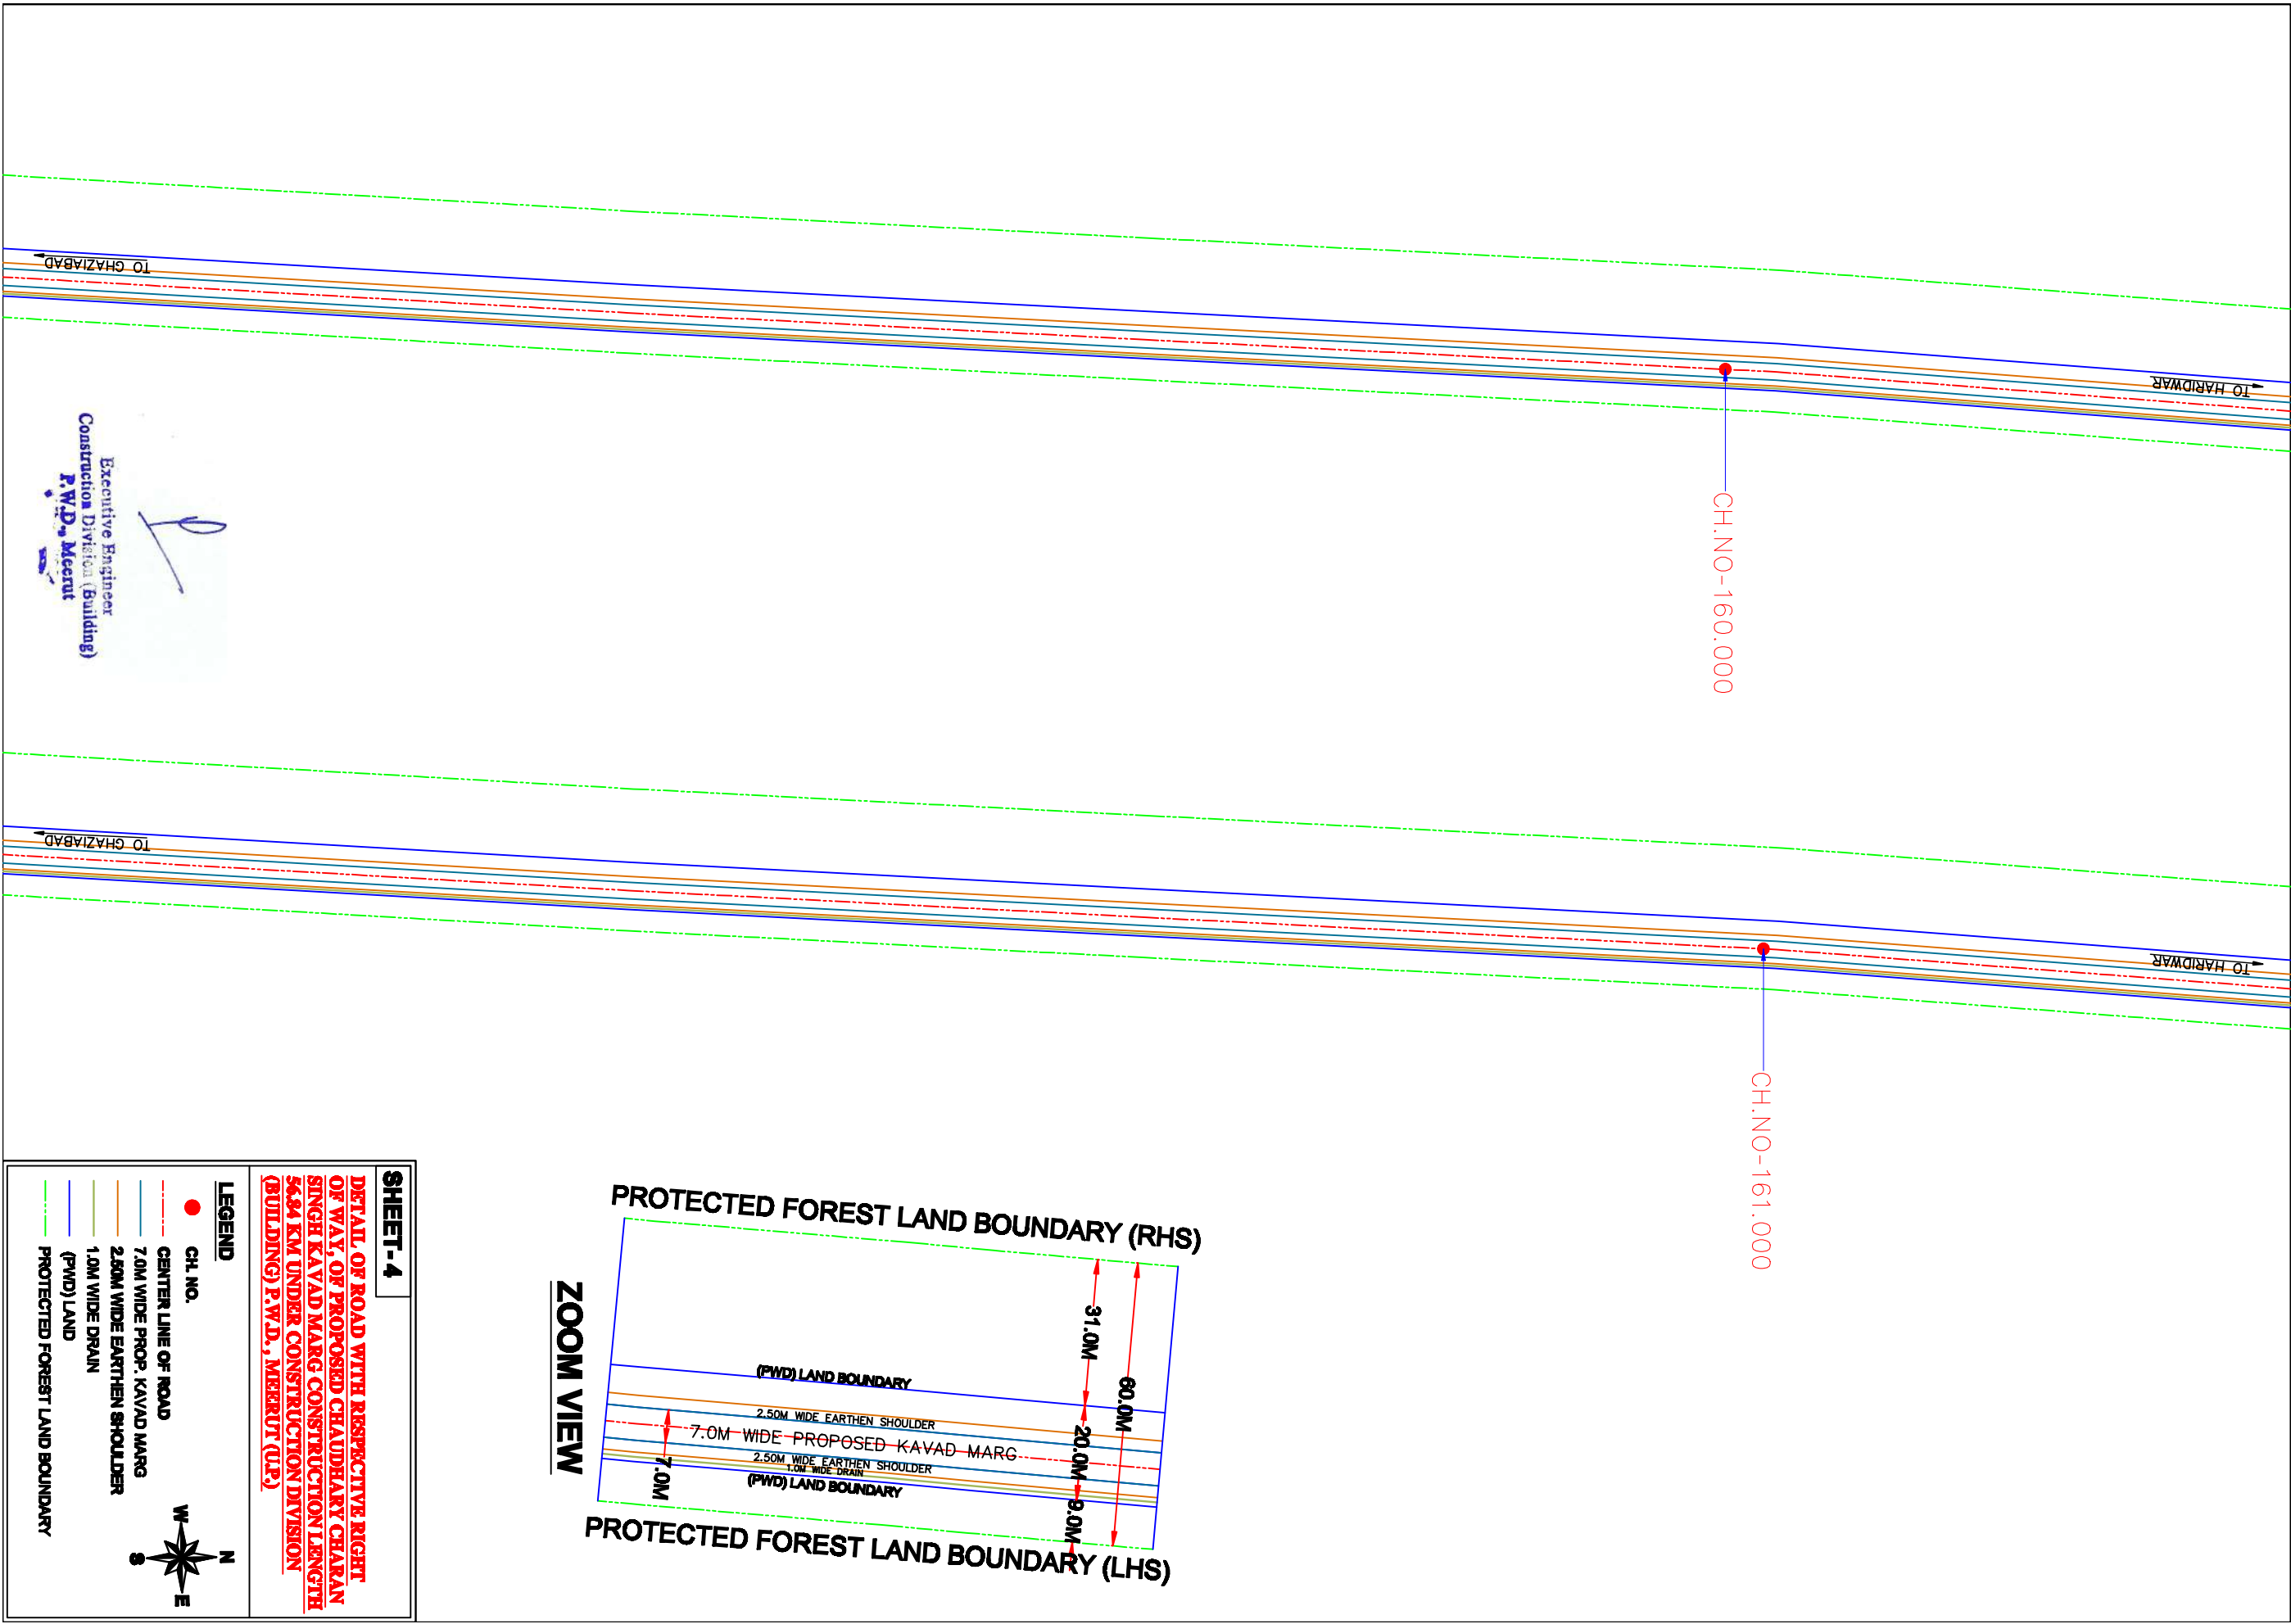

SHEET-4



DETAIL, OF ROAD WITH RESPECTIVE RIGHT OF WAY, OF PROPOSED CHAUDHARY CHARAN SINGH KAVAD MARG CONSTRUCTION LENGTH 56.84 KM UNDER CONSTRUCTION DIVISION (BUILDING) P.W.D., MEERUT (U.P.)

LEGEND

- CH. NO.
- CENTER LINE OF ROAD
- 7.0M WIDE PROP. KAVAD MARG
- 2.50M WIDE EARTHEN SHOULDER
- 1.0M WIDE DRAIN
- (PWD) LAND
- PROTECTED FOREST LAND BOUNDARY

North Arrow: N, S, E, W

Executive Engineer
Construction Division (Building)
P.W.D., Meerut

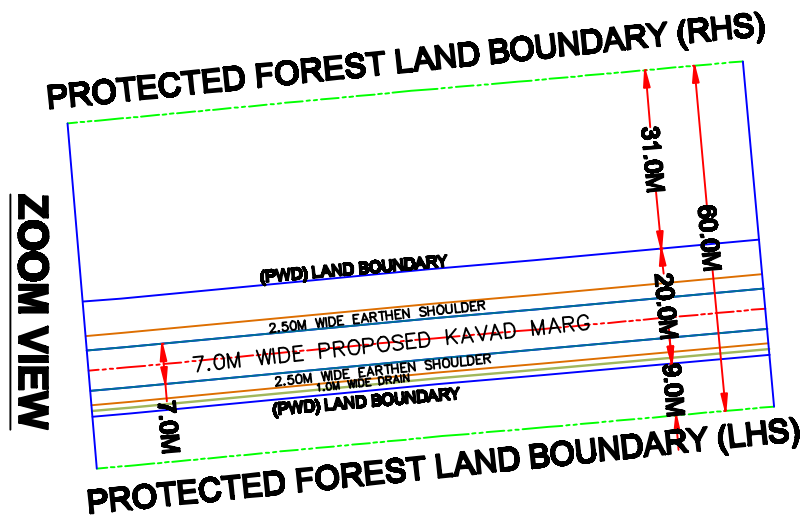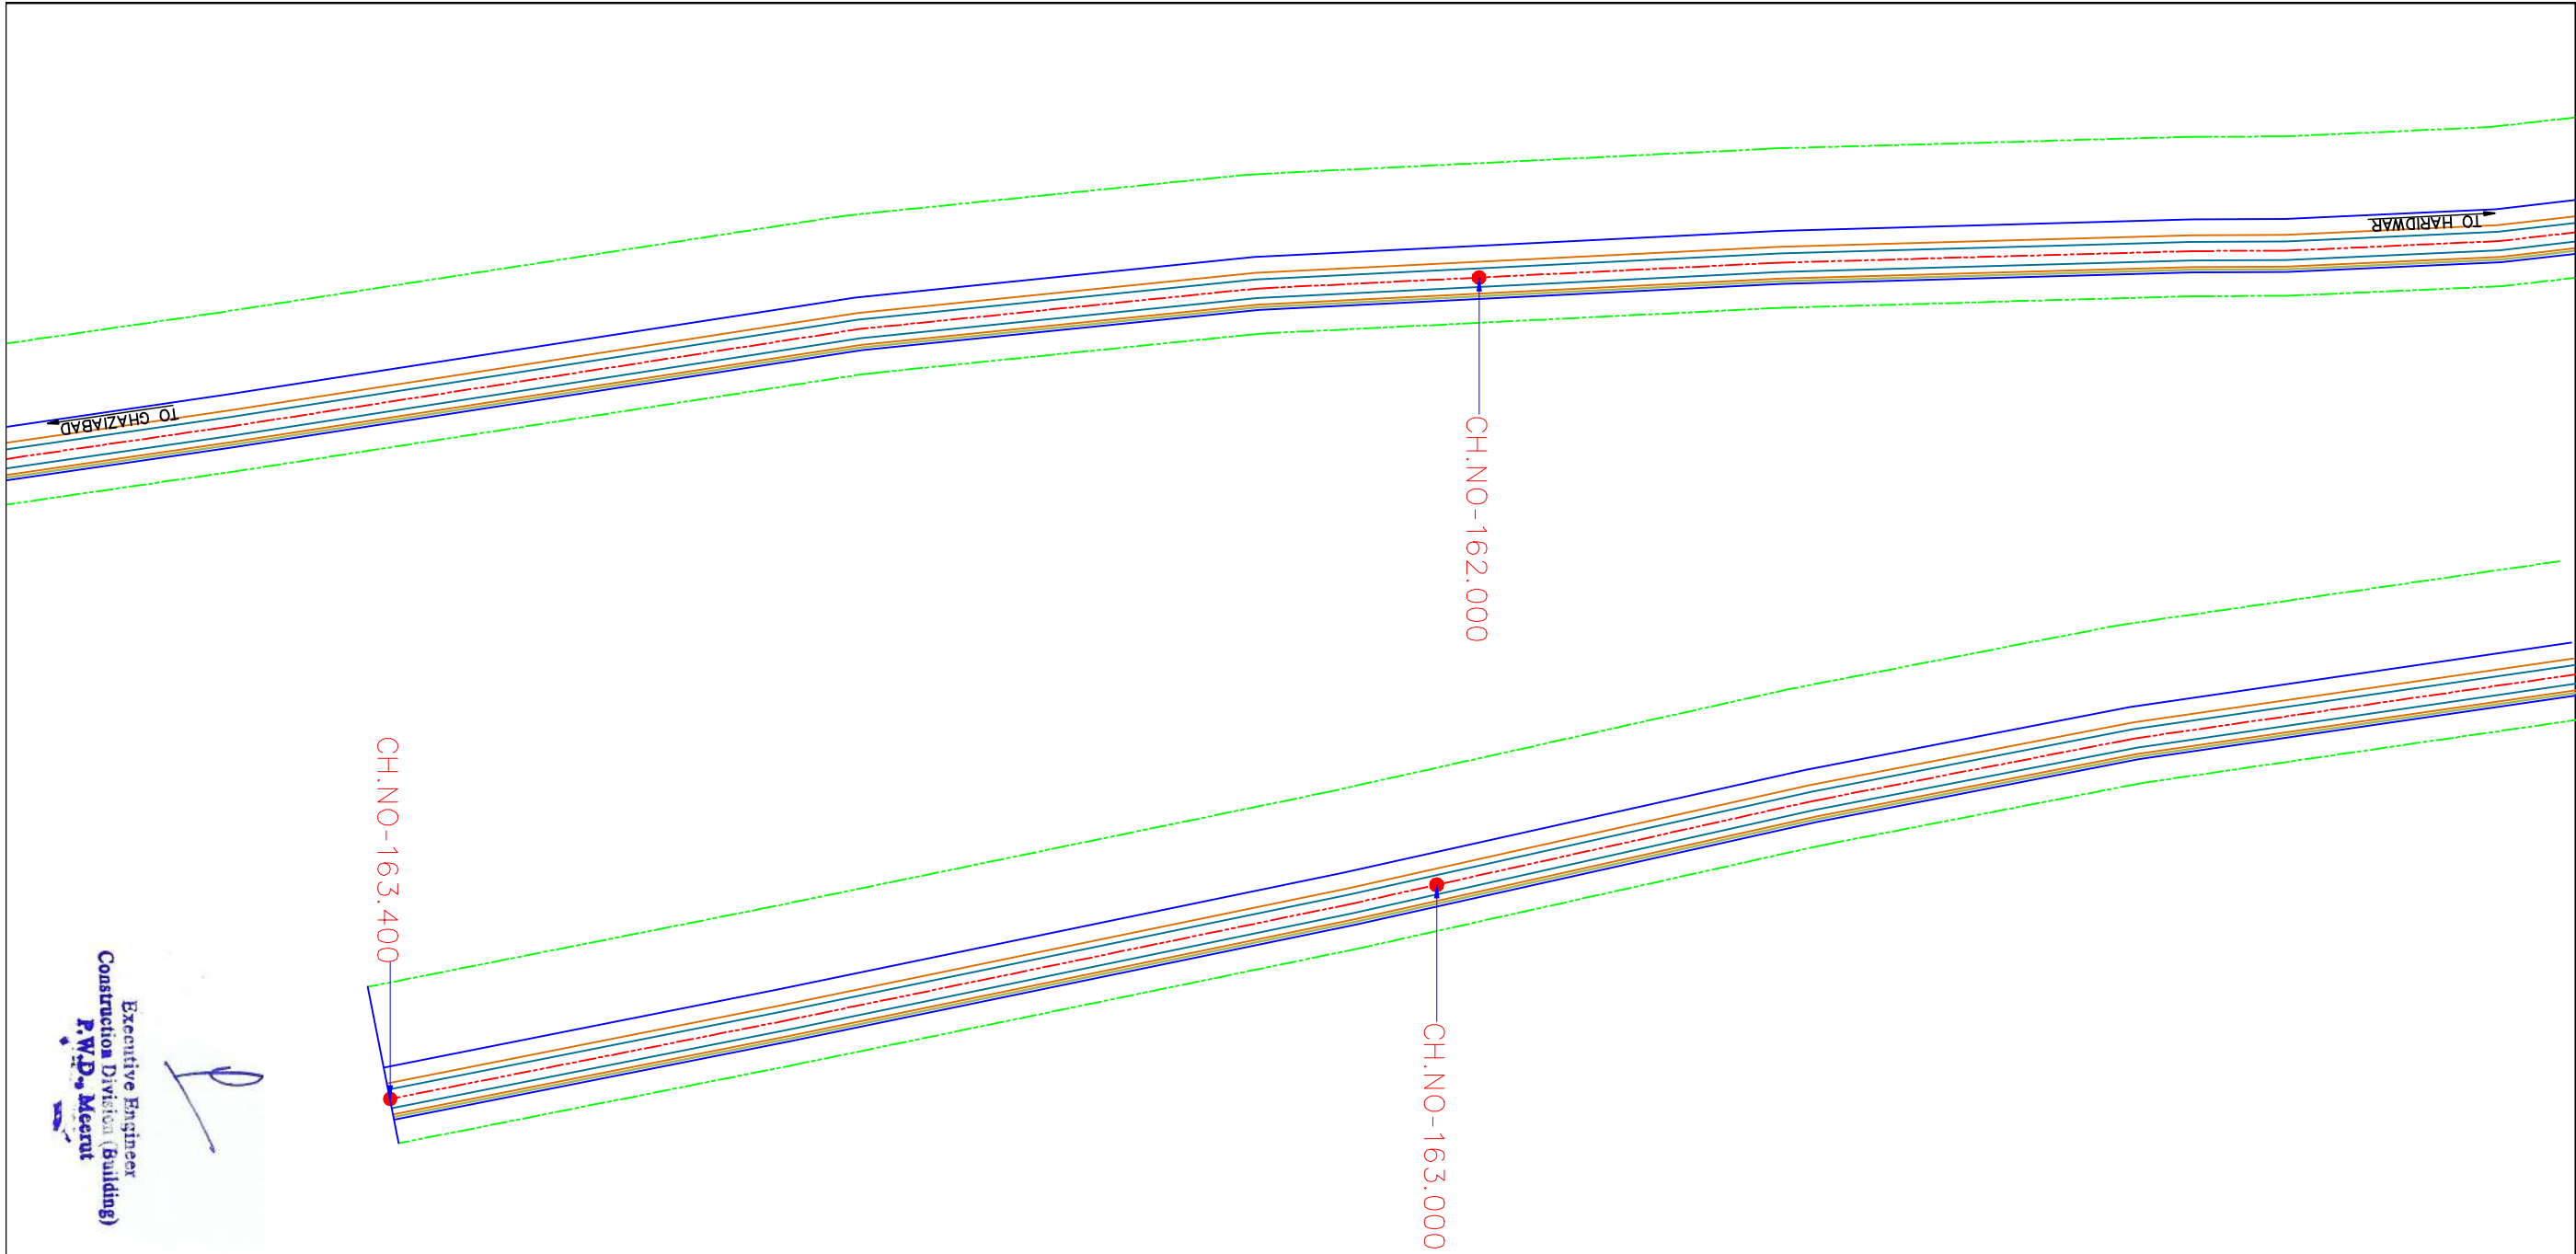

SHEET-5


DETAIL, OF ROAD WITH RESPECTIVE RIGHT OF WAY, OF PROPOSED CHAUDHARY CHARAN SINGH KAVAY MARG CONSTRUCTION LENGTH 56.84 KM UNDER CONSTRUCTION DIVISION (BUILDING) P.W.D., MEERUT (U.P.)

LEGEND

- CH. NO.
- CENTER LINE OF ROAD
- 7.0M WIDE PROP. KAVAY MARG
- 2.50M WIDE EARTHEN SHOULDER
- 1.0M WIDE DRAIN
- (P.W.D.) LAND
- PROTECTED FOREST LAND BOUNDARY

W **N** **E** **S**

Executive Engineer
Construction Division (Building)
P.W.D., Meerut

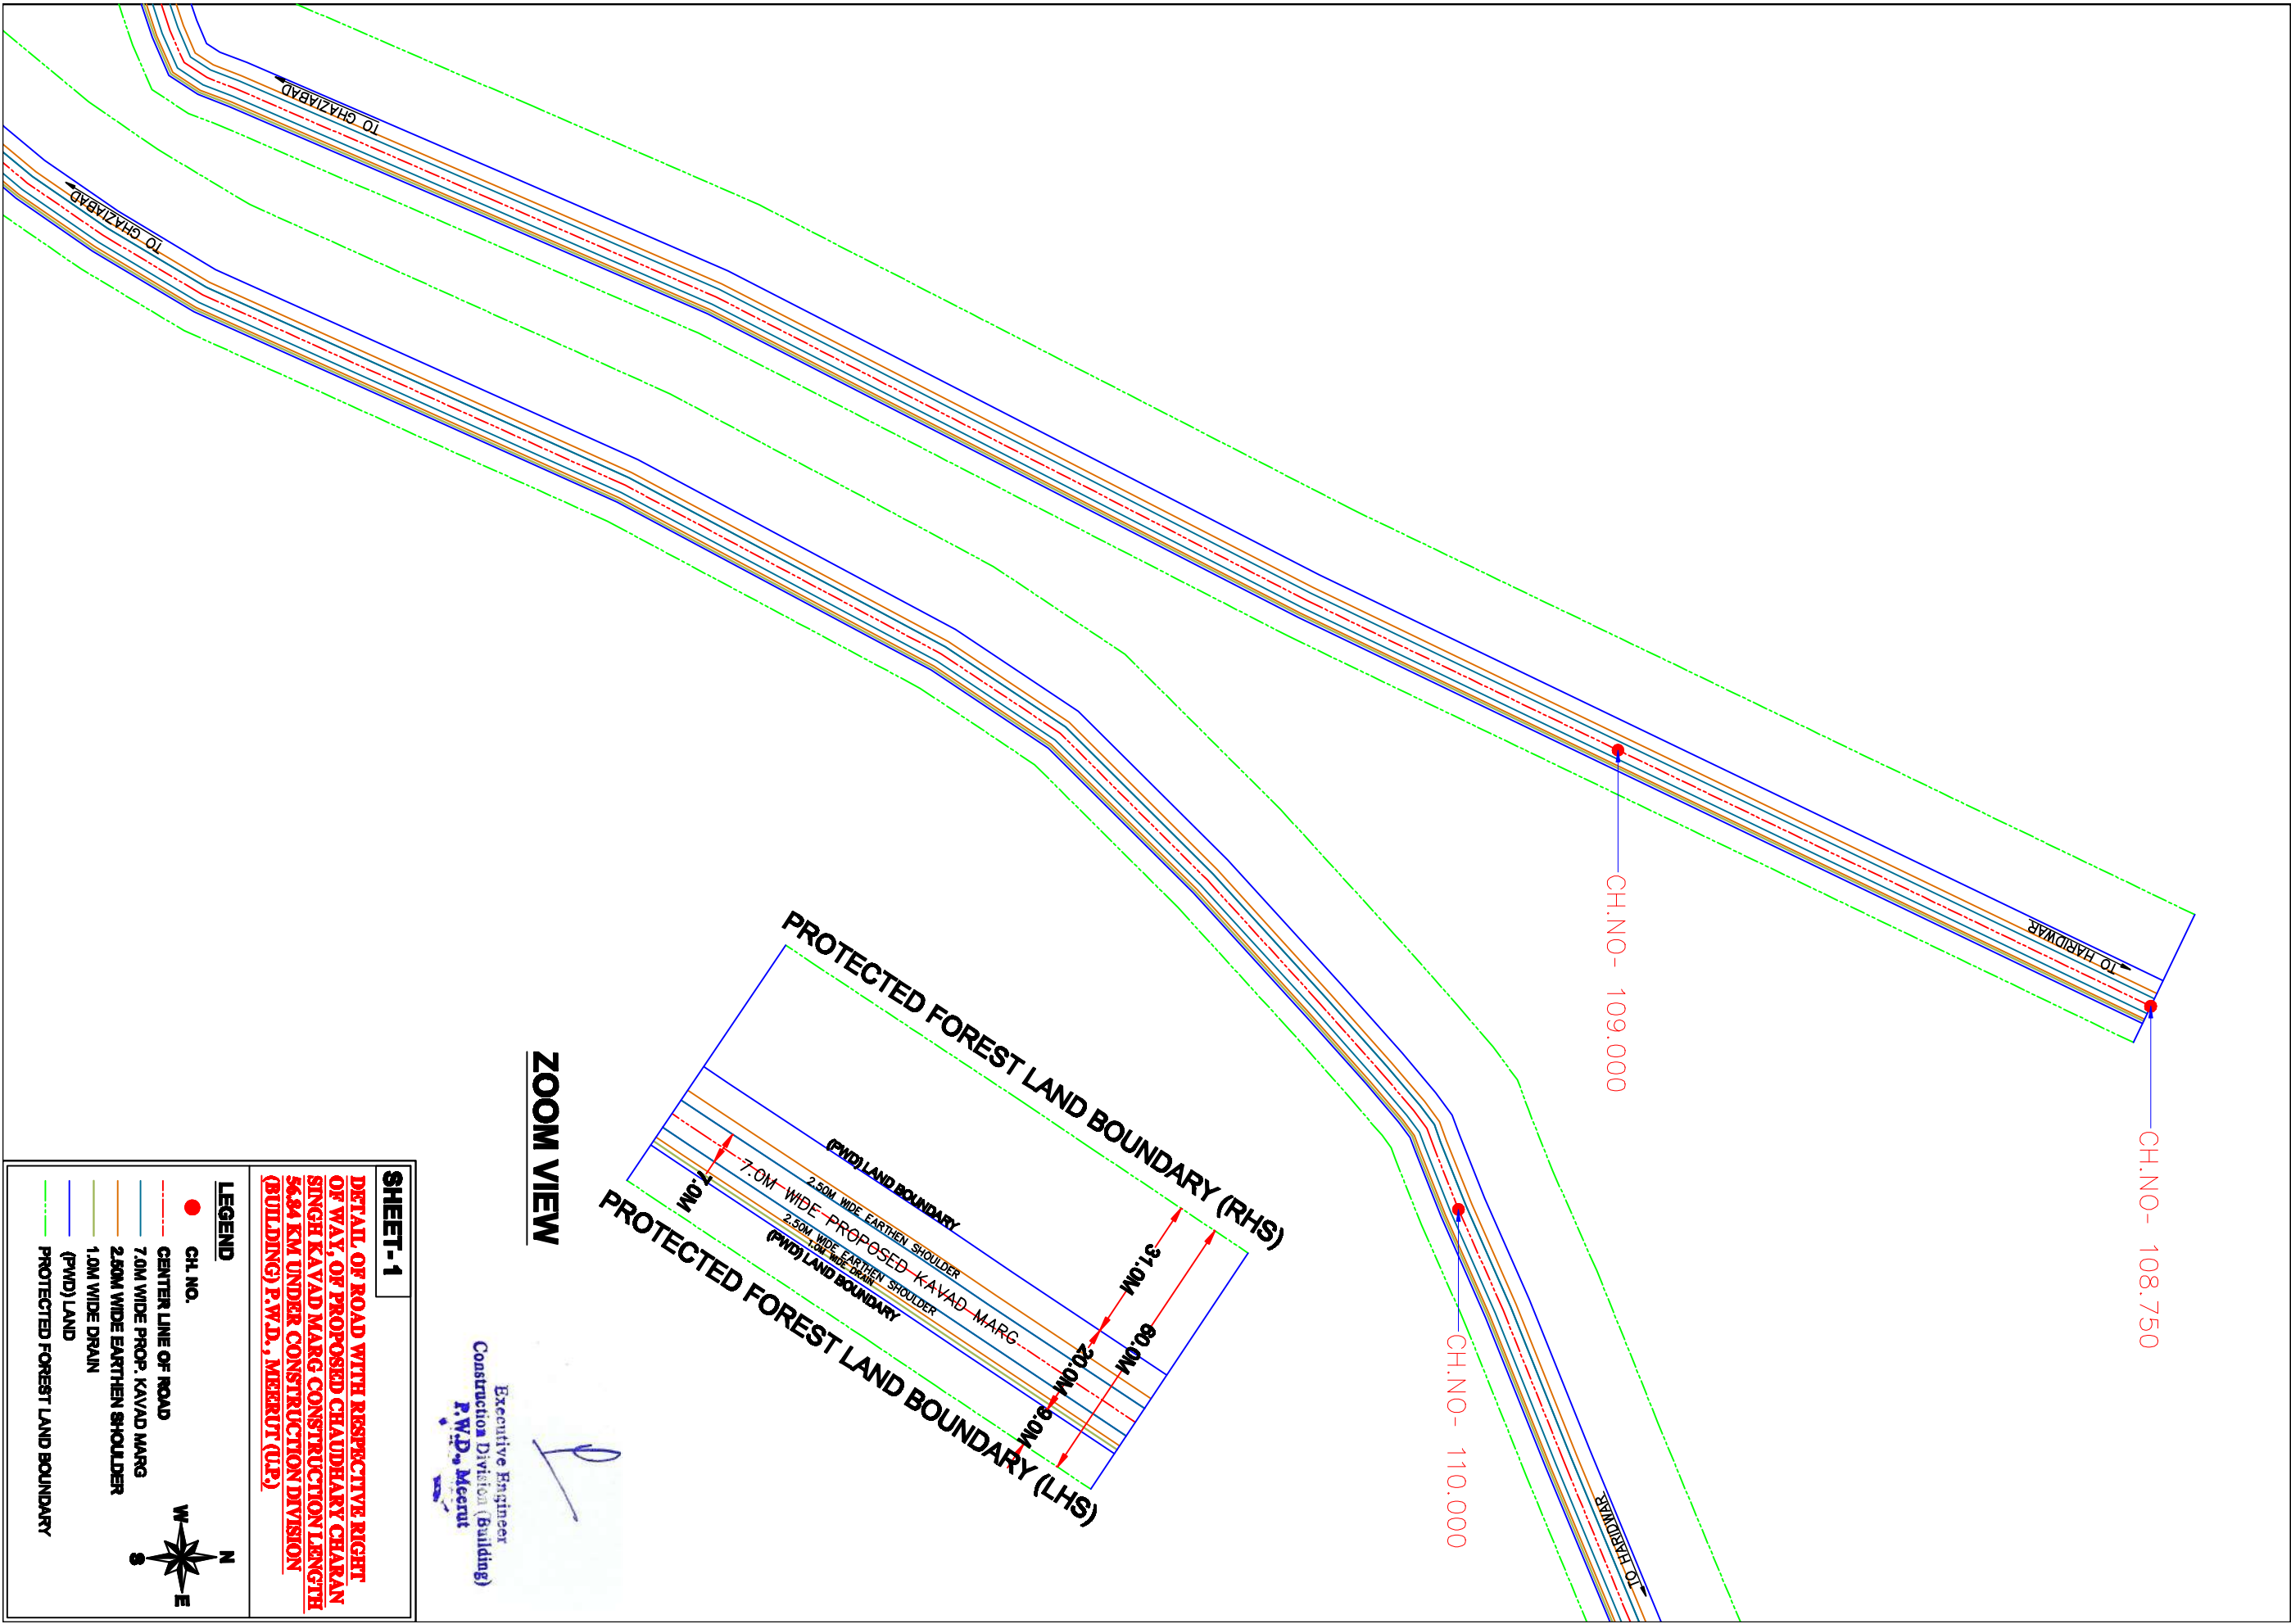

ZOOM VIEW


Executive Engineer
Construction Division (Building)
P.W.D., Meerut



SHEET-1

DETAIL OF ROAD WITH RESPECTIVE RIGHT OF WAY OF PROPOSED CHAUDHARY CHARAN SINGH KAVAD MARG CONSTRUCTION LENGTH 56.84 KM UNDER CONSTRUCTION DIVISION (BUILDING) P.W.D., MEERUT (U.P.)

LEGEND

- CH. NO.
- CENTER LINE OF ROAD
- 7.0M WIDE PROP. KAVAD MARG
- 2.50M WIDE EARTHEN SHOULDER
- 1.0M WIDE DRAIN
- (P.W.D.) LAND
- PROTECTED FOREST LAND BOUNDARY

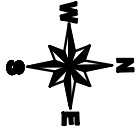

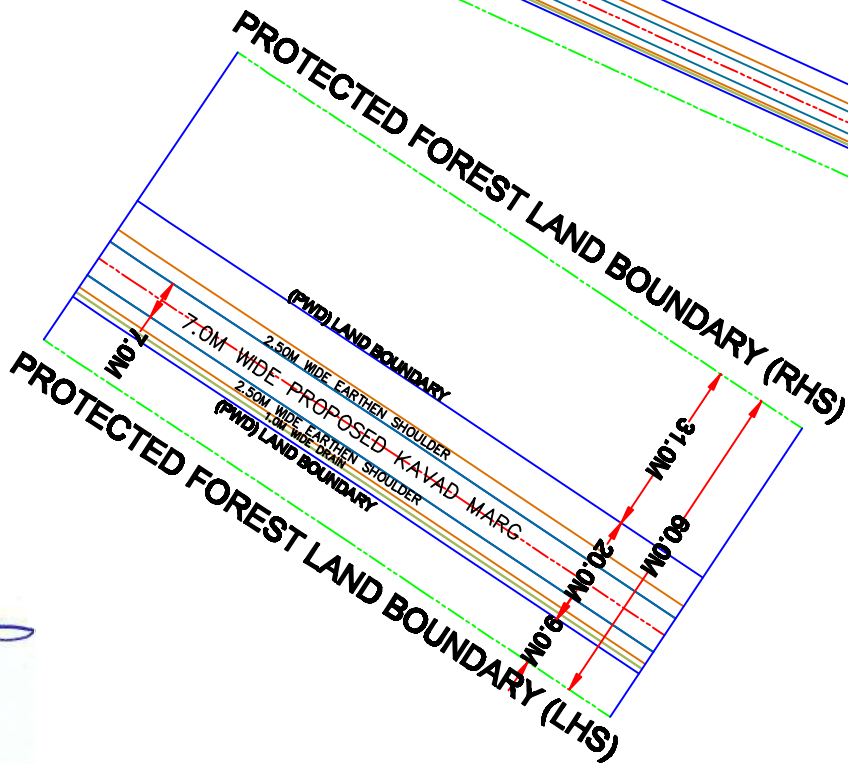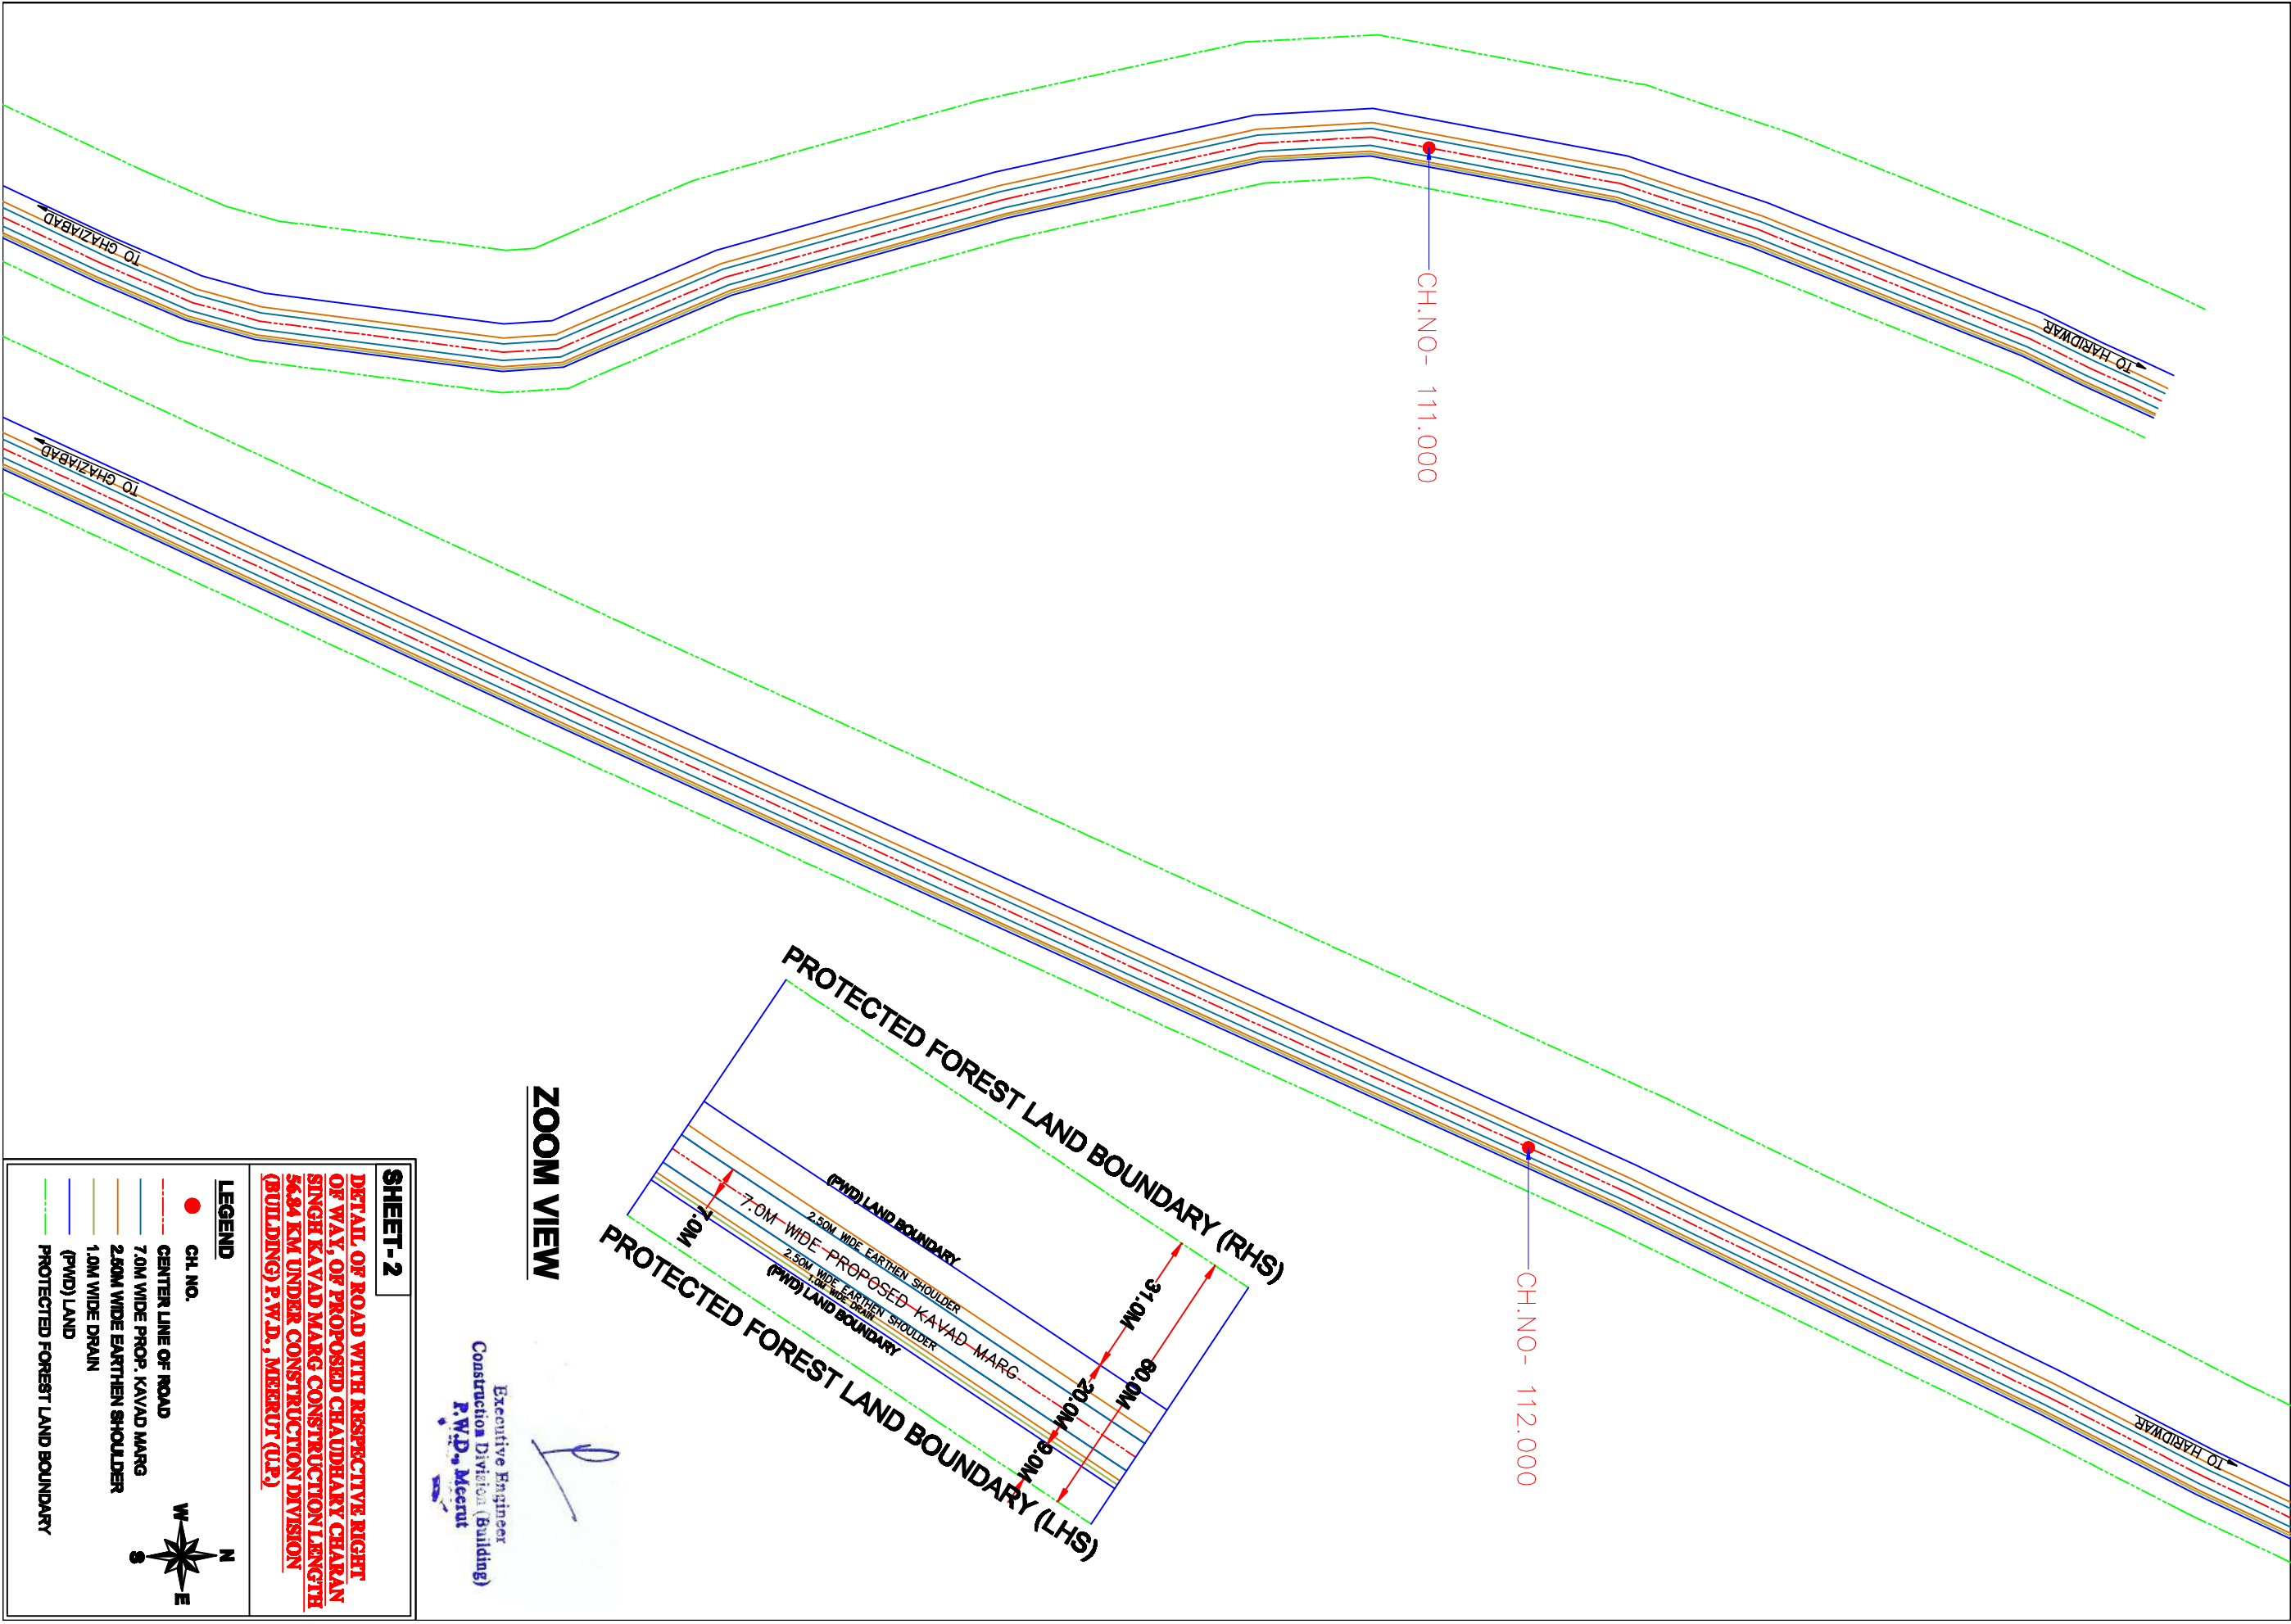



Executive Engineer
Construction Division (Building)
P.W.D., Meerut

SHEET-2

DETAIL OF ROAD WITH RESPECTIVE RIGHT OF WAY, OF PROPOSED CHAUDHARY CHARAN SINGH KAVAD MARG CONSTRUCTION LENGTH 56.84 KM UNDER CONSTRUCTION DIVISION (BUILDING) P.W.D., MEERUT (U.P.)

- LEGEND**
- CH. NO.
 - CENTER LINE OF ROAD
 - 7.0M WIDE PROP. KAVAD MARG
 - 2.50M WIDE EARTHEN SHOULDER
 - 1.0M WIDE DRAIN
 - (PWD) LAND
 - PROTECTED FOREST LAND BOUNDARY

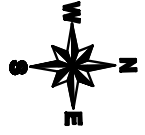


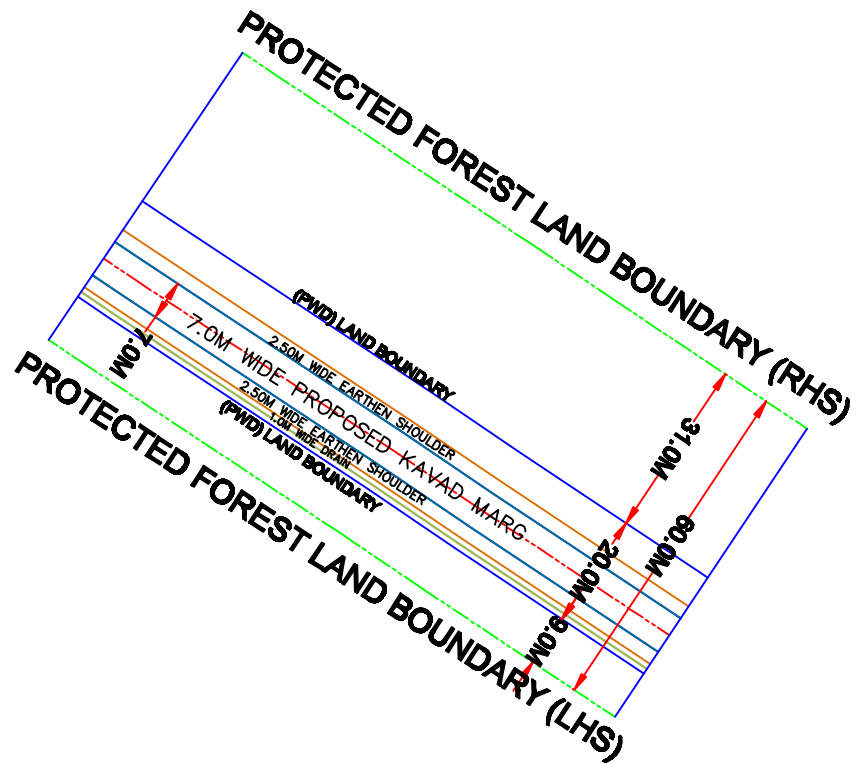

ZOOM VIEW

CH.NO - 113.000

CH.NO - 114.000

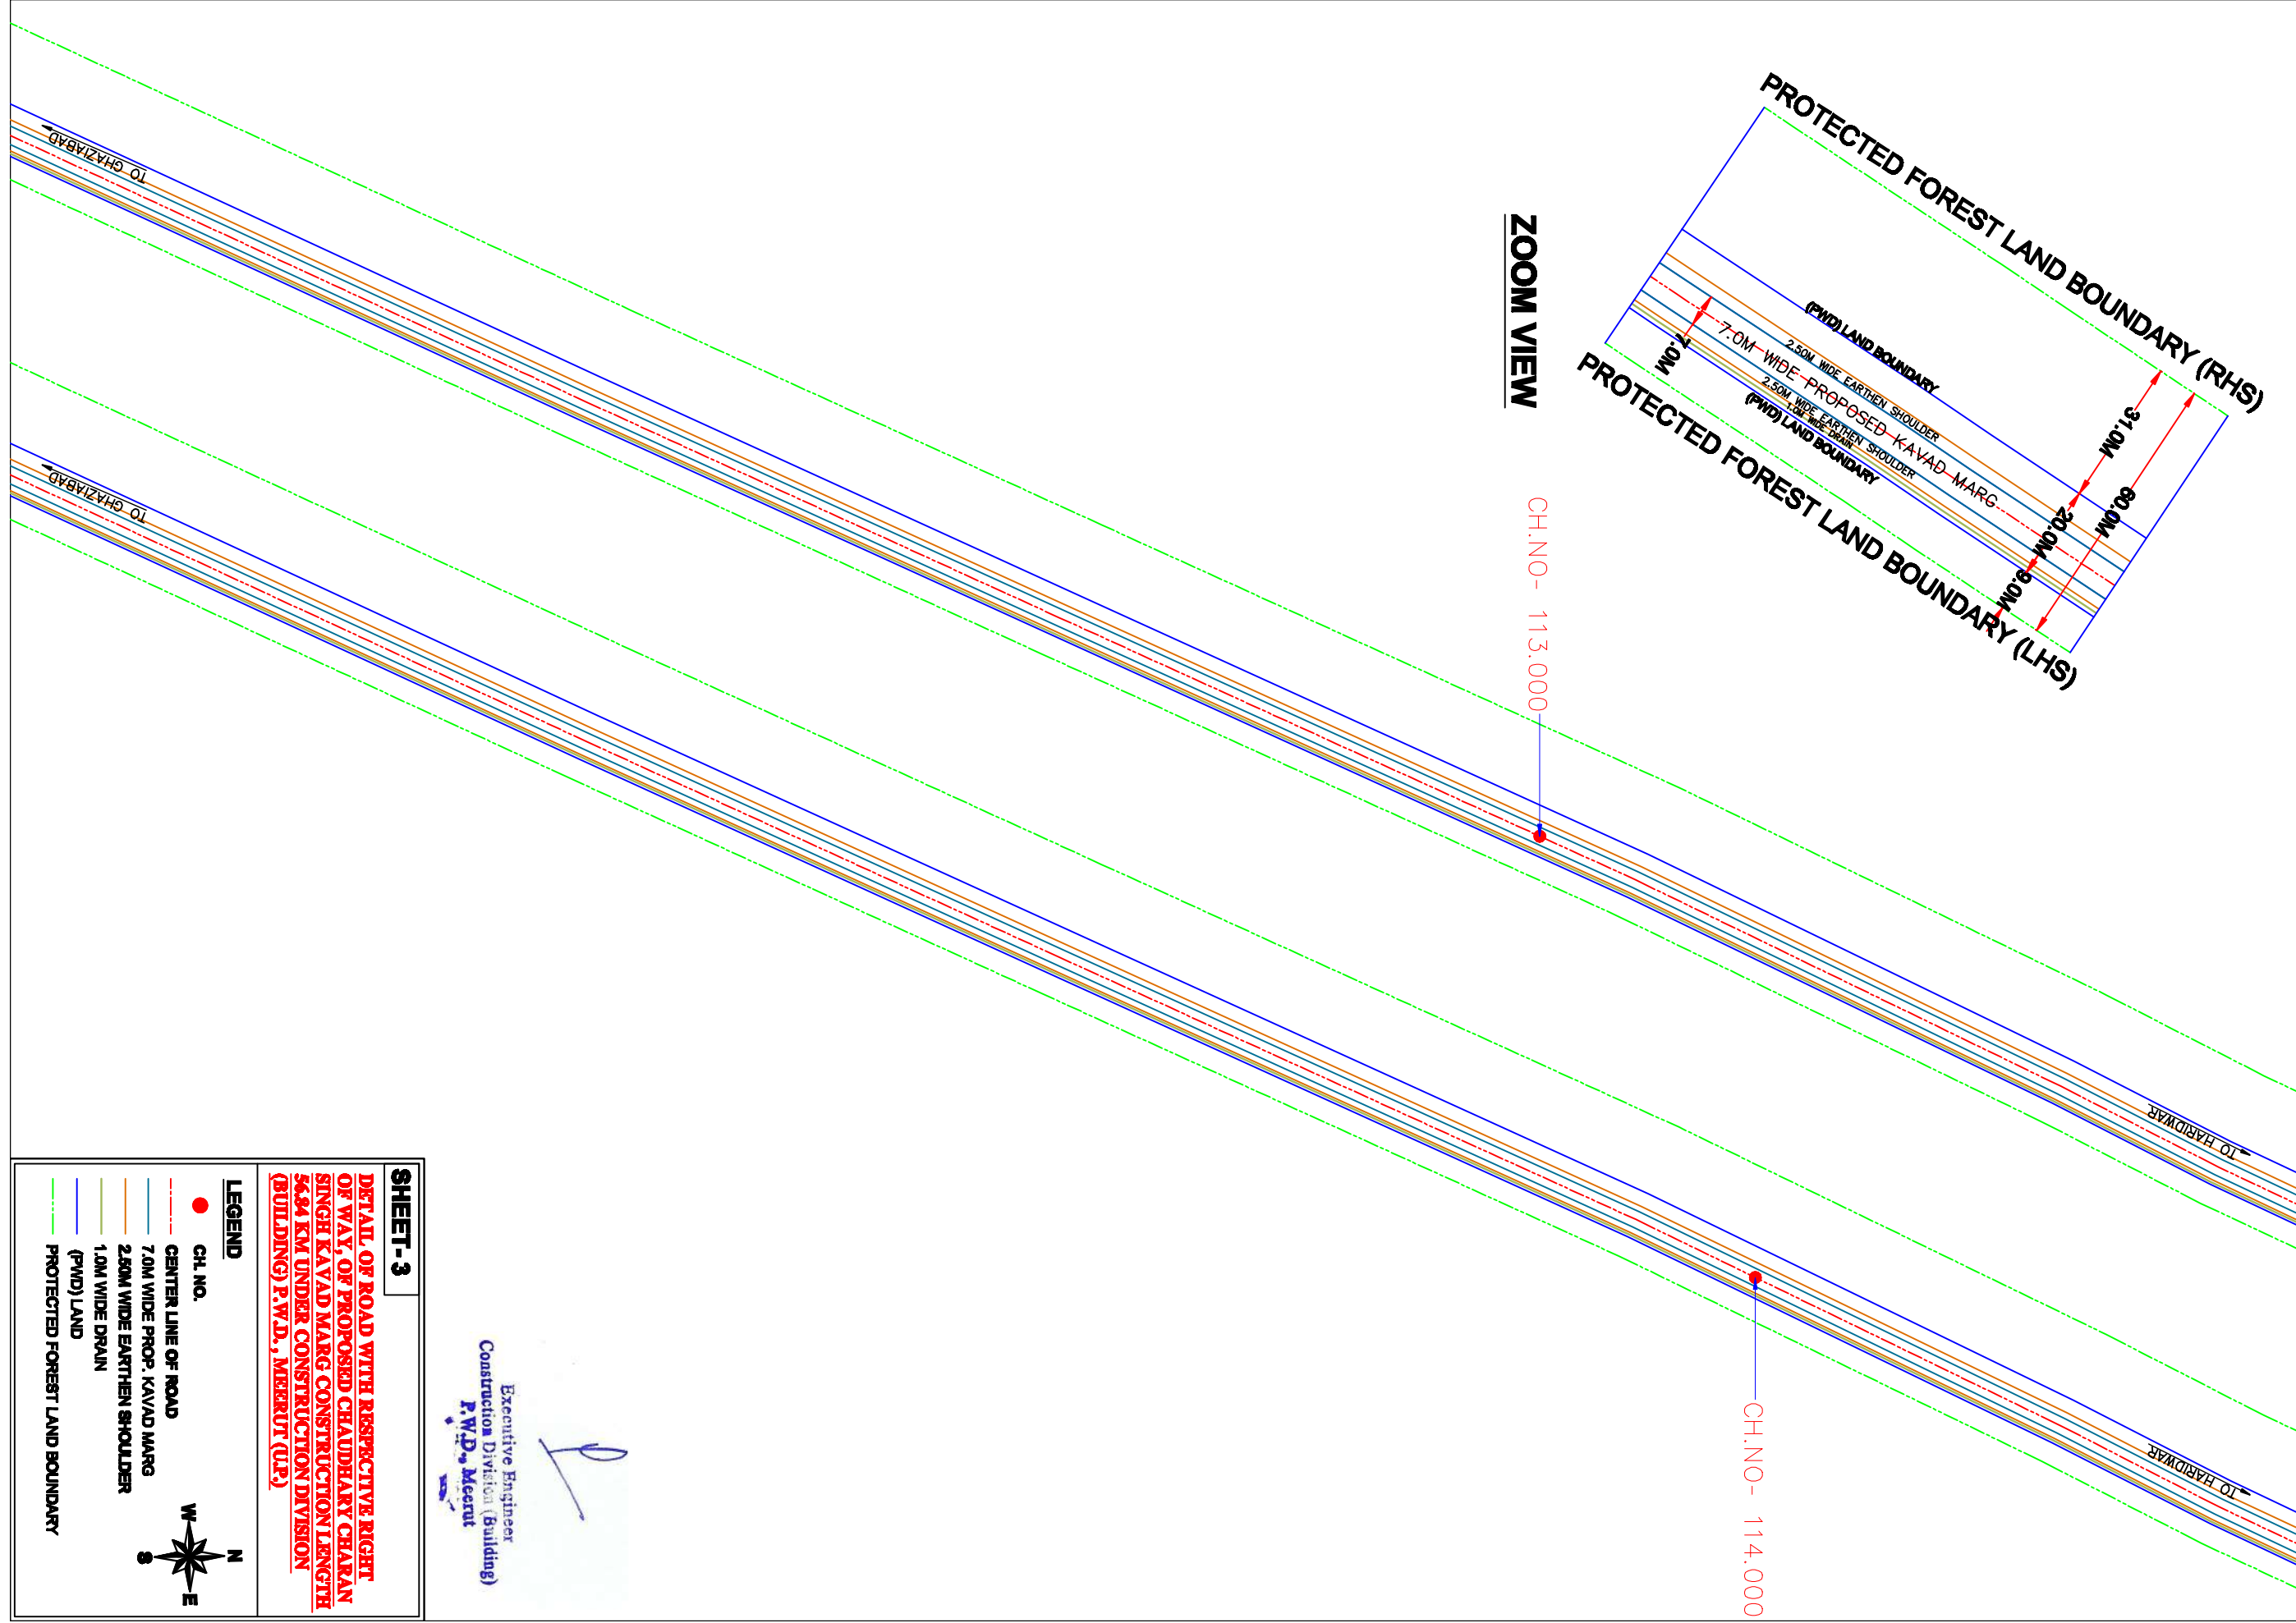


SHEET-3

DETAIL OF ROAD WITH RESPECTIVE RIGHT OF WAY, OF PROPOSED CHAUDHARY CHARAN SINGH KAVAD MARG CONSTRUCTION LENGTH 56.84 KM UNDER CONSTRUCTION DIVISION (BUILDING) P.W.D., MEERUT (U.P.)



LEGEND

- CH. NO.
- CENTER LINE OF ROAD
- 7.0M WIDE PROP. KAVAD MARG
- 2.50M WIDE EARTHEN SHOULDER
- 1.0M WIDE DRAIN
- (P.W.D.) LAND
- PROTECTED FOREST LAND BOUNDARY

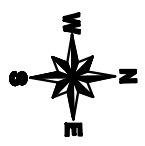

Executive Engineer
Construction Division (Building)
P.W.D., Meerut

ZOOM VIEW

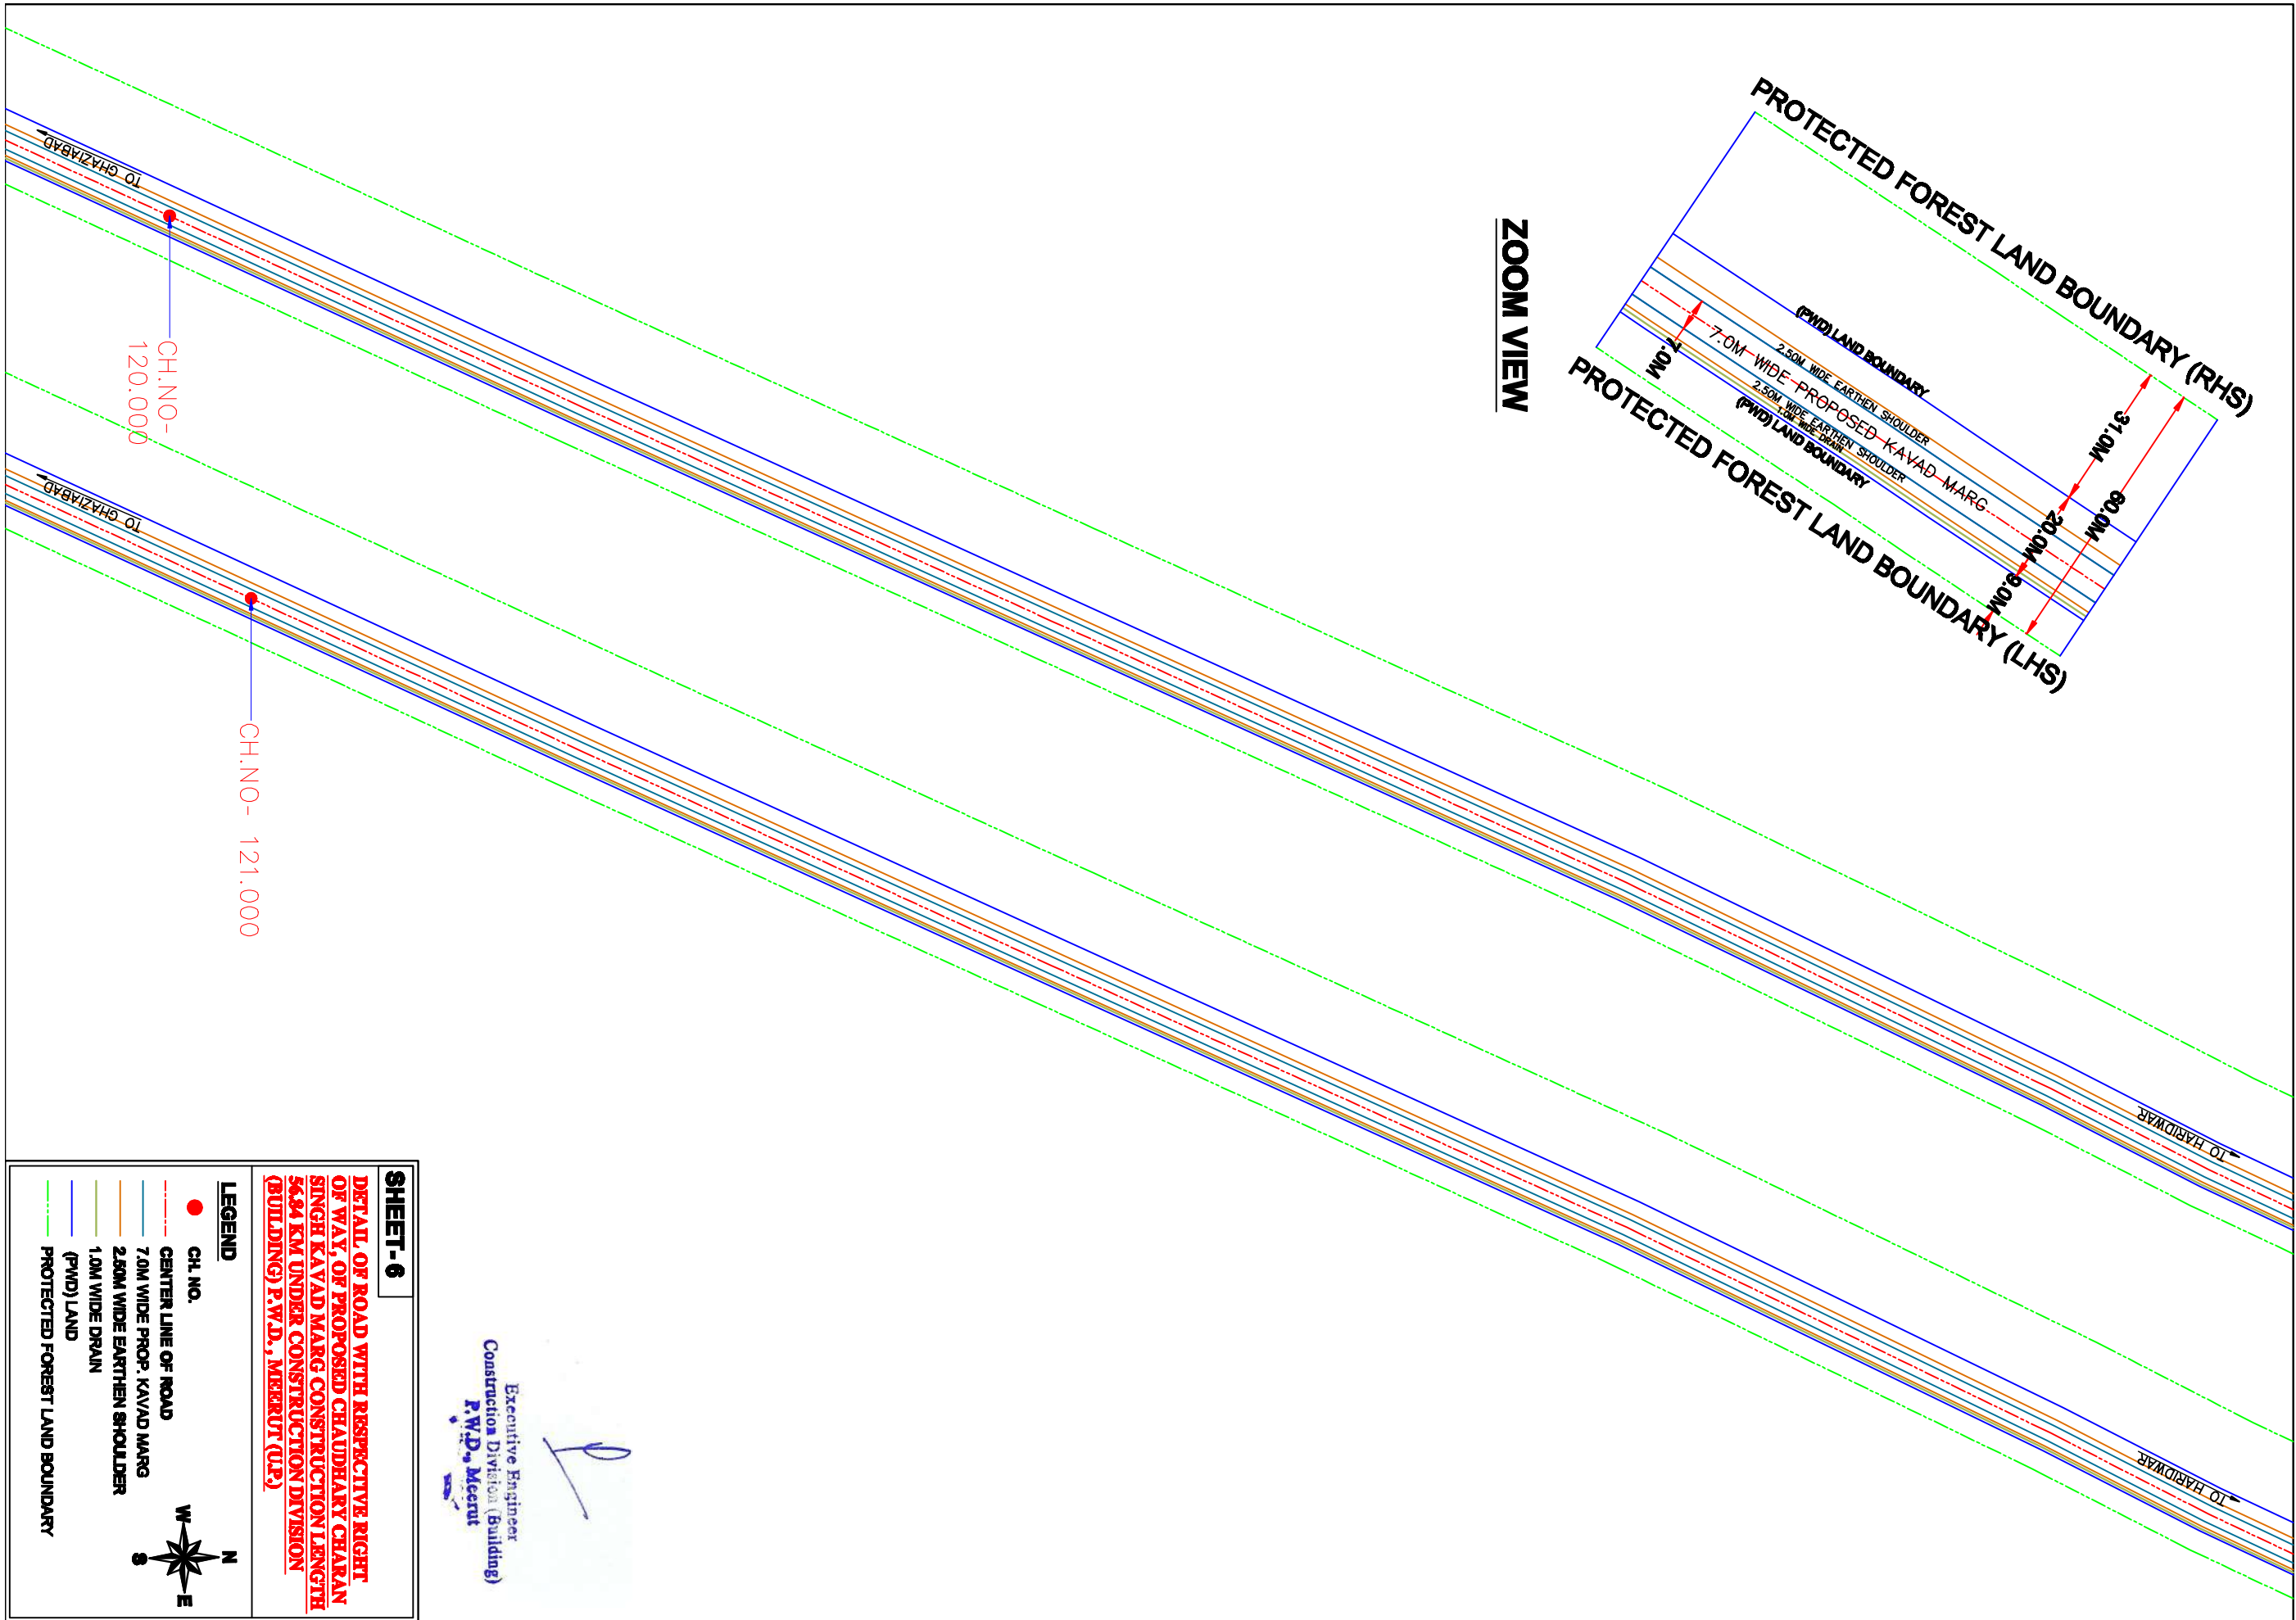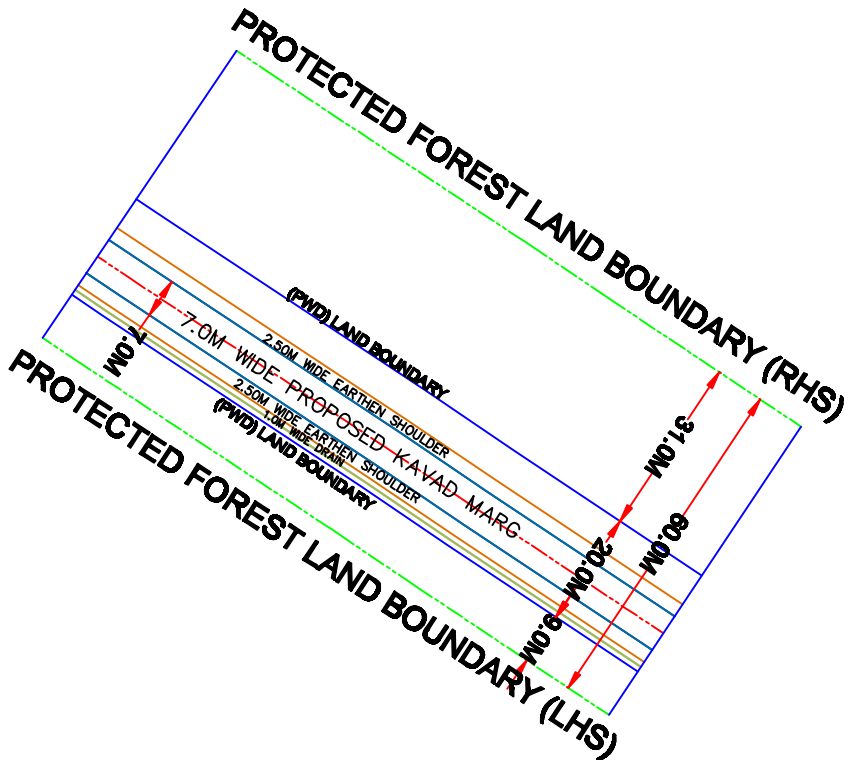


SHEET-6

DETAIL, OF ROAD WITH RESPECTIVE RIGHT OF WAY, OF PROPOSED CHAUDHARY CHARAN SINGH KAVAD MARG CONSTRUCTION LENGTH 56.84 KM UNDER CONSTRUCTION DIVISION (BUILDING) P.W.D., MEERUT (U.P.)

LEGEND



- CH. NO.
- - - CENTER LINE OF ROAD
- - - 7.0M WIDE PROP. KAVAD MARG
- - - 2.50M WIDE EARTHEN SHOULDER
- - - 1.0M WIDE DRAIN
- - - (P.W.D.) LAND
- - - PROTECTED FOREST LAND BOUNDARY

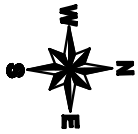

Executive Engineer
Construction Division (Building)
P.W.D., Meerut

[Handwritten Signature]

ZOOM VIEW

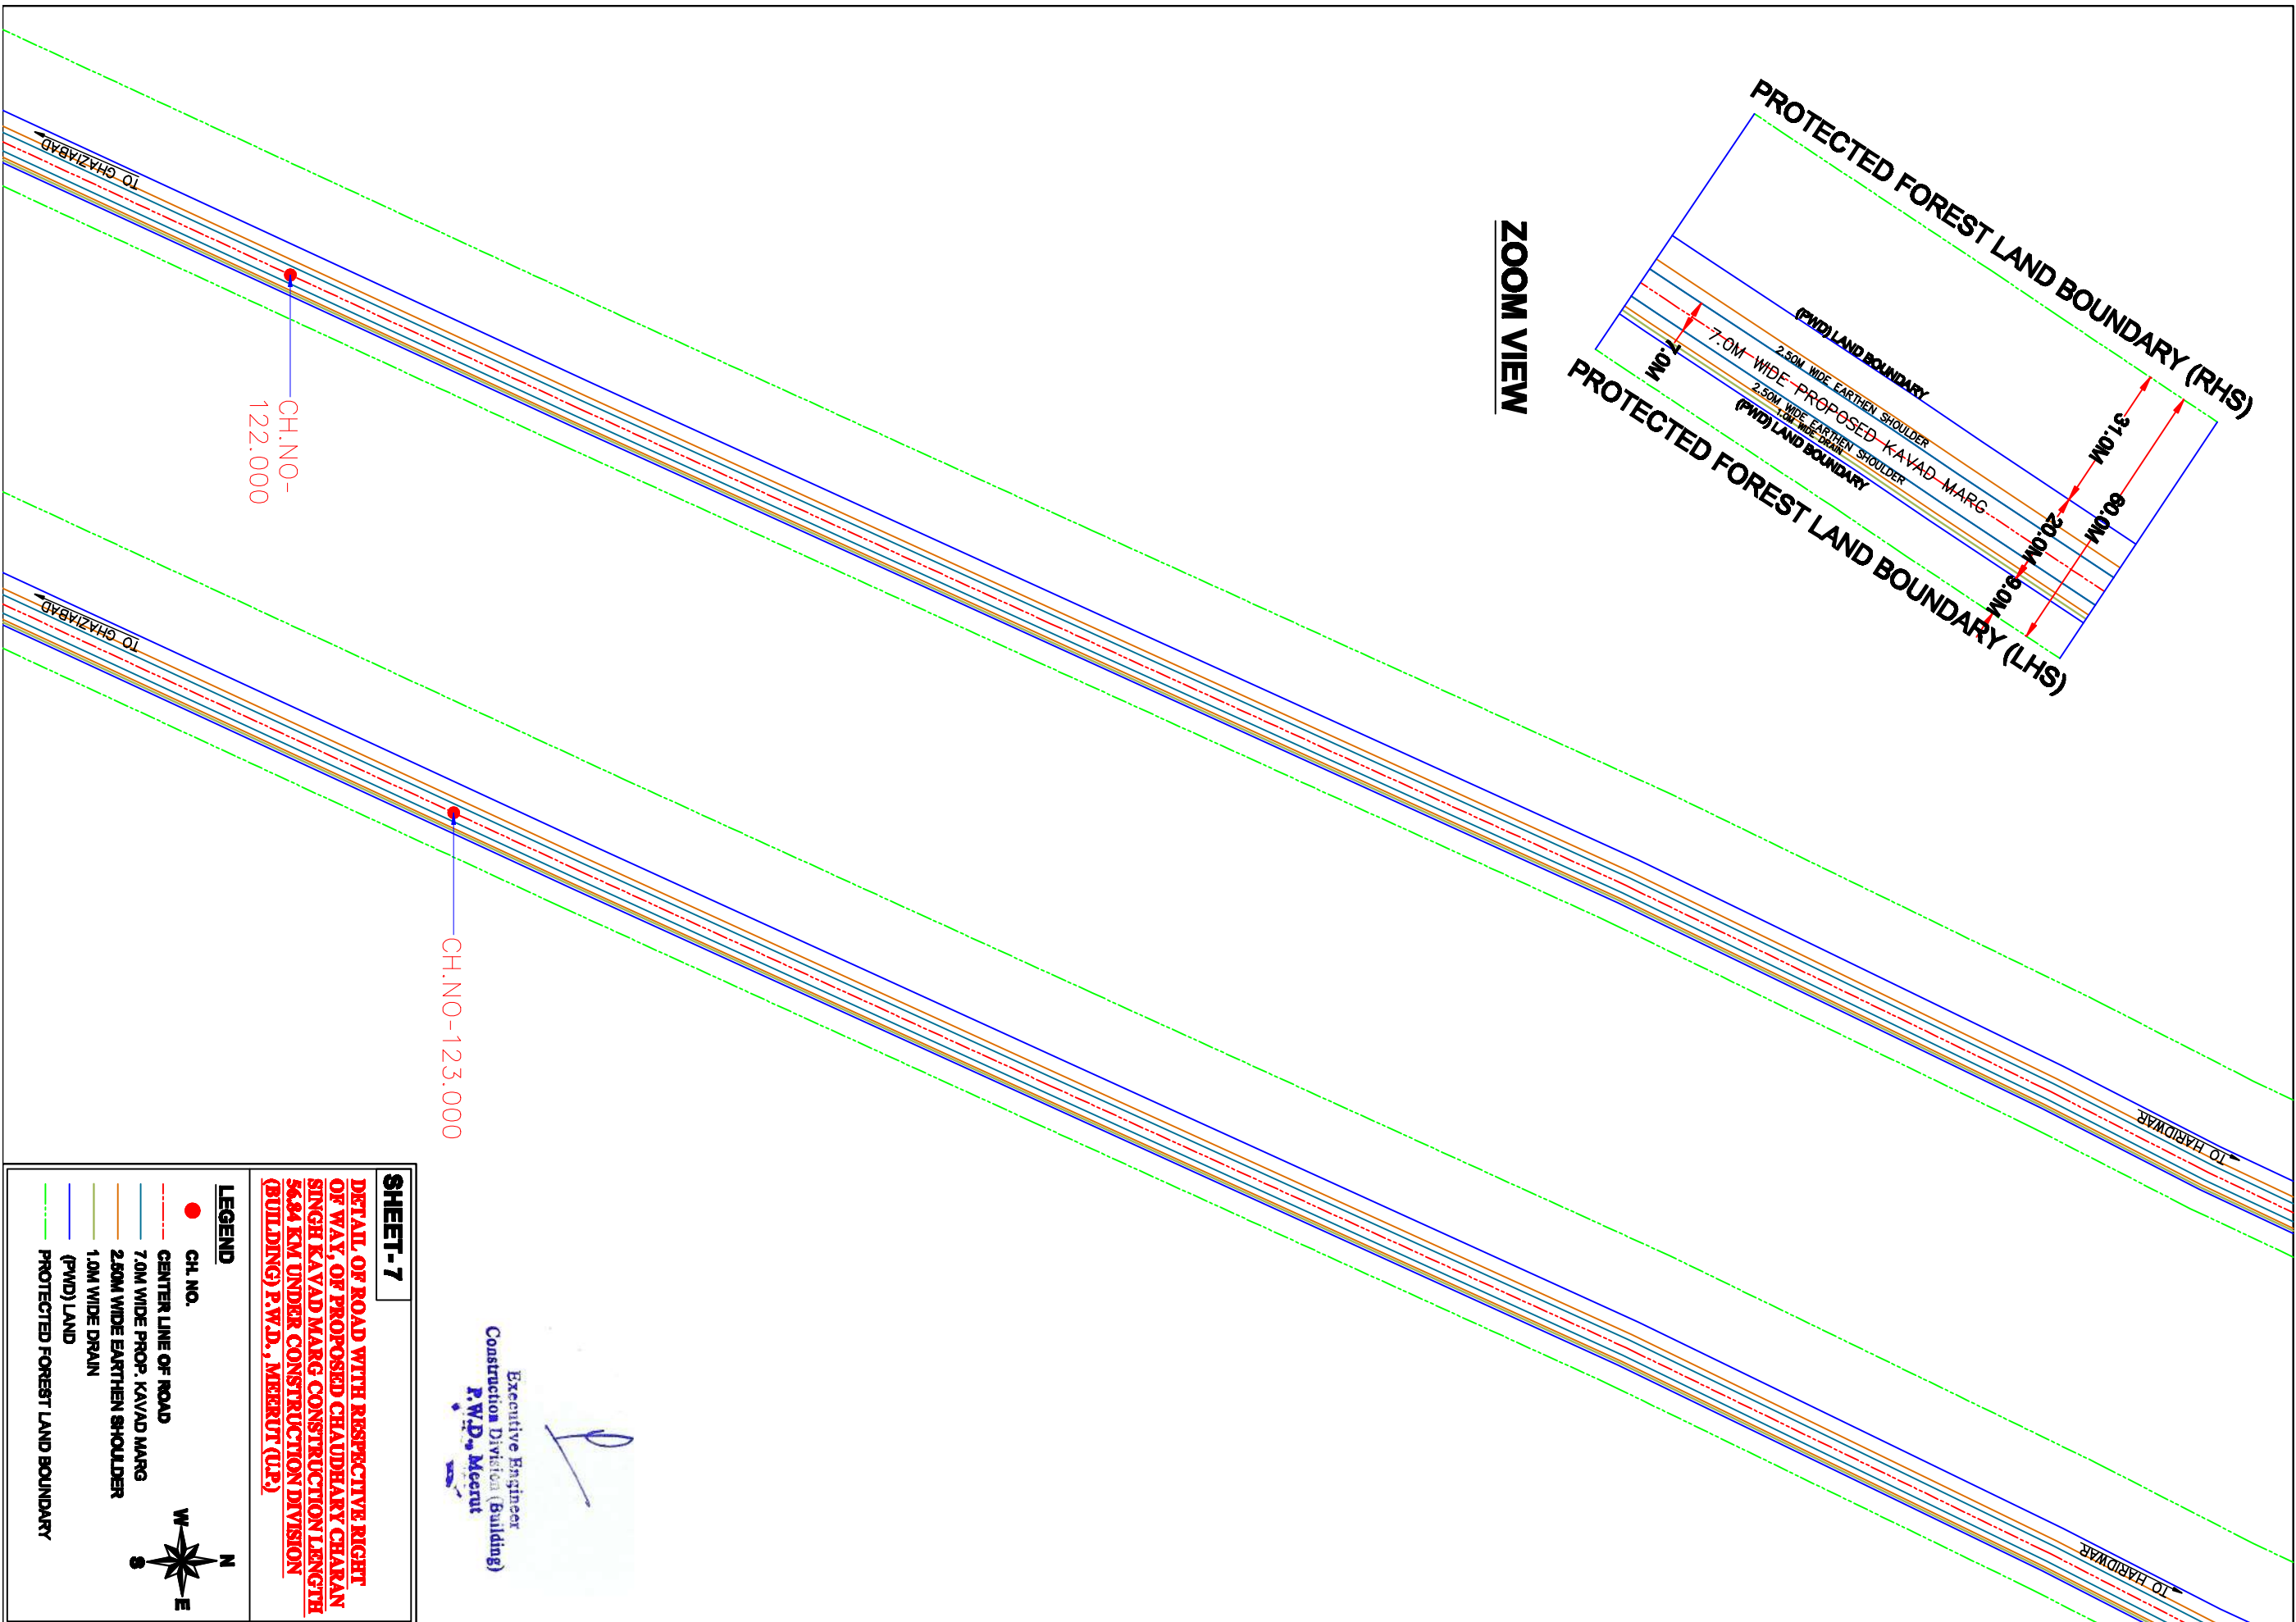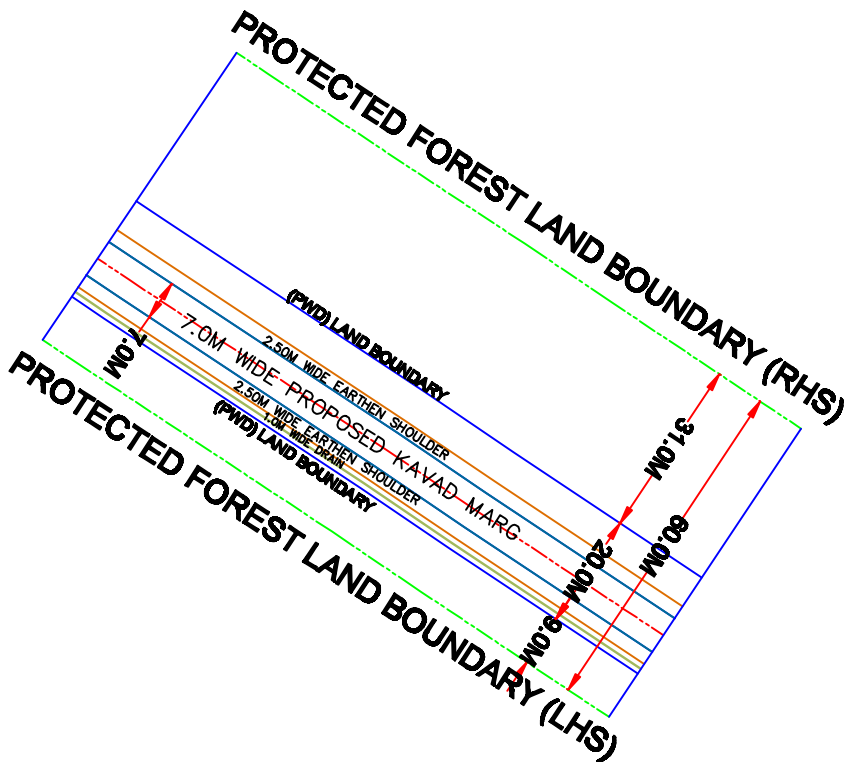


[Signature]
Executive Engineer
Construction Division (Building)
P.W.D., Meerut


SHEET-7

DETAIL, OF ROAD WITH RESPECTIVE RIGHT OF WAY, OF PROPOSED CHAUDHARY CHARAN SINGH KAVAD MARG CONSTRUCTION LENGTH 56.84 KM UNDER CONSTRUCTION DIVISION (BUILDING) P.W.D., MEERUT (U.P.)

- LEGEND**
- CH. NO.
 - CENTER LINE OF ROAD
 - 7.0M WIDE PROP. KAVAD MARG
 - 2.50M WIDE EARTHEN SHOULDER
 - 1.0M WIDE DRAIN
 - (PWD) LAND
 - PROTECTED FOREST LAND BOUNDARY
- W** **N**
E **S**

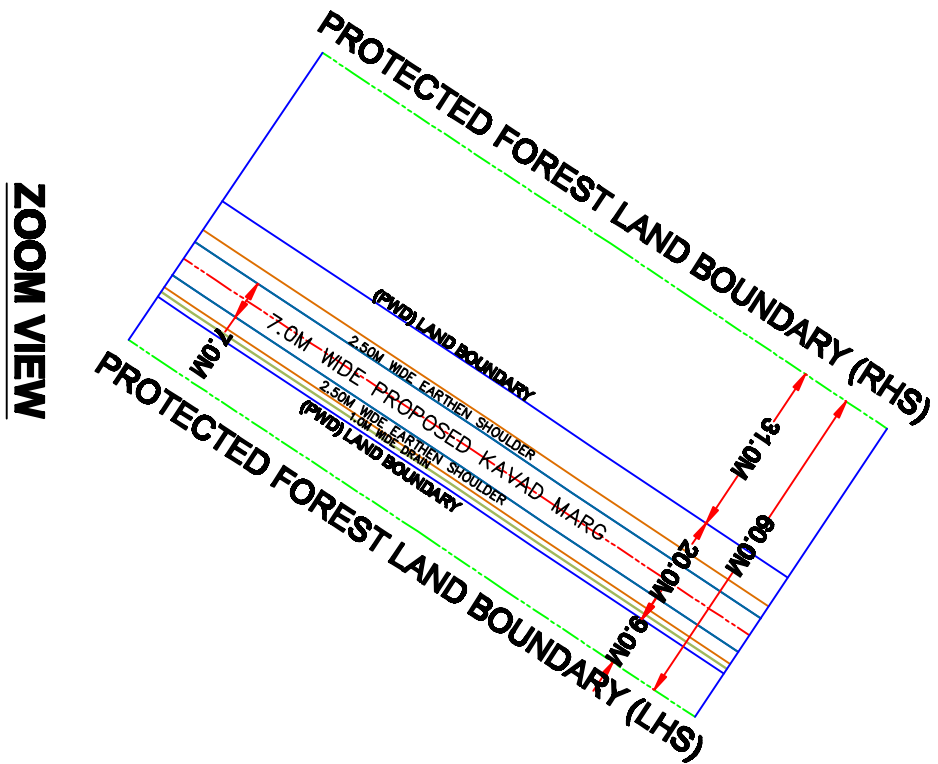

ZOOM VIEW

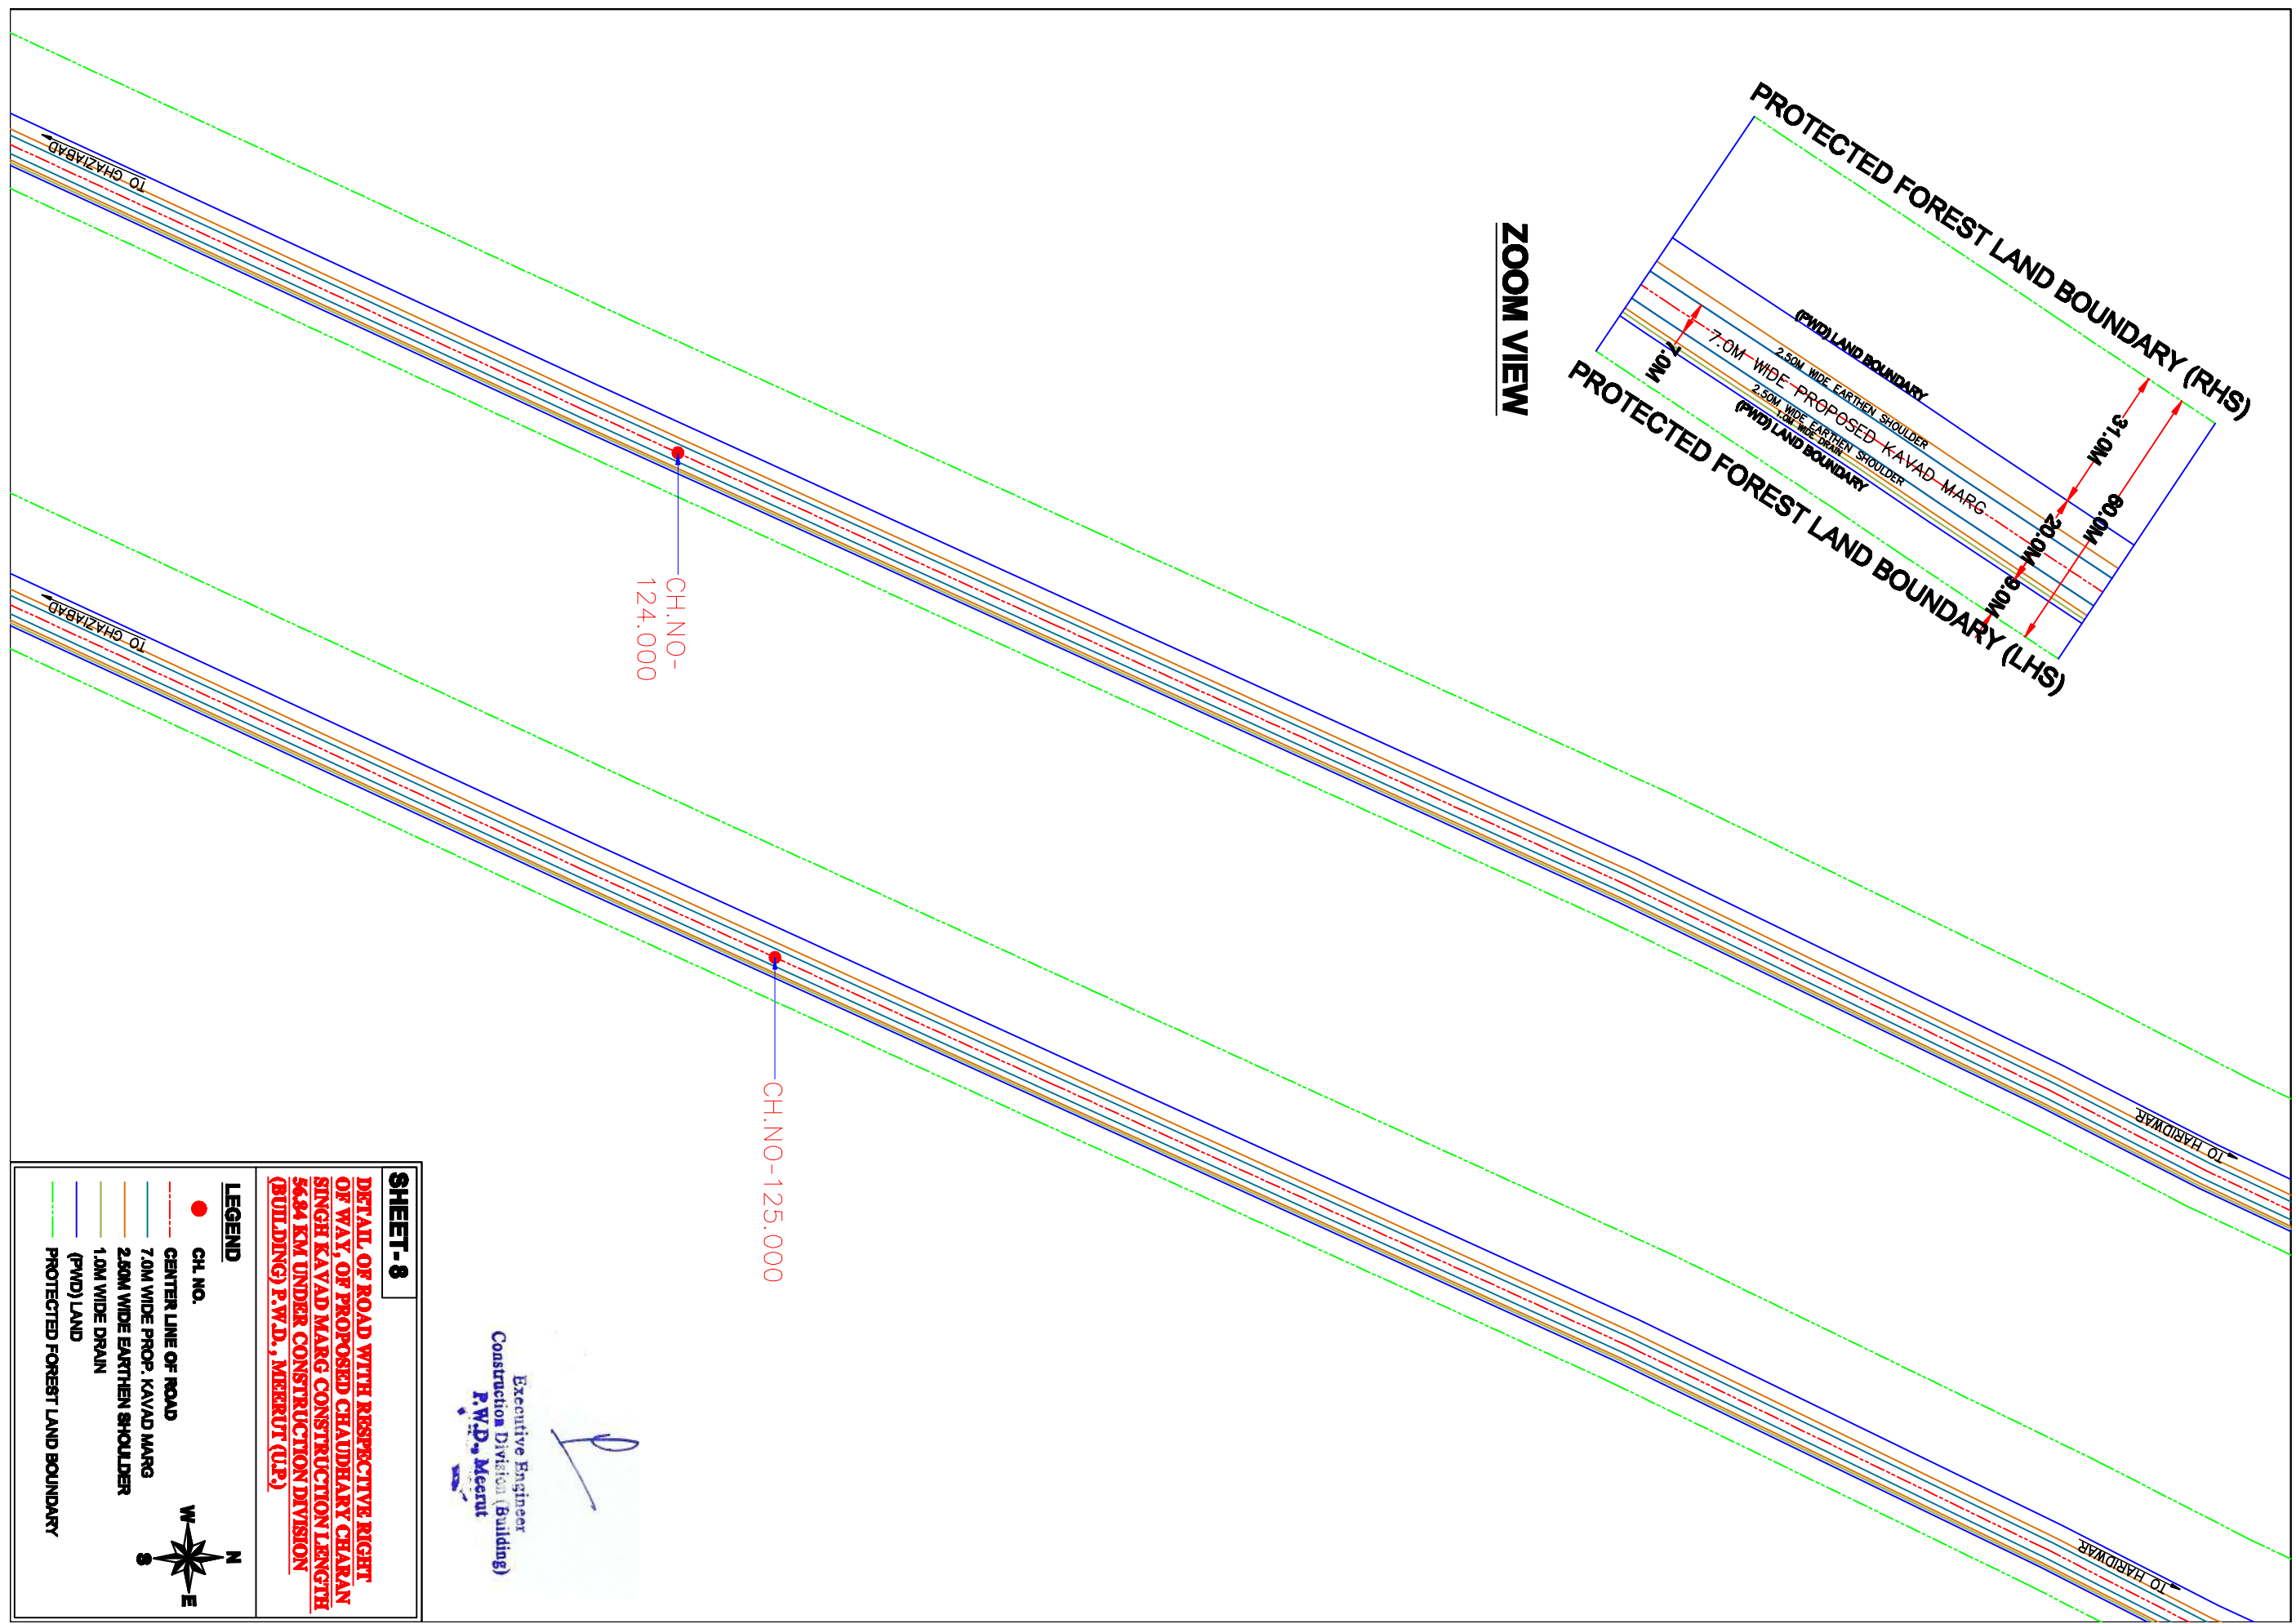

CH.NO-124.000

CH.NO-125.000


Executive Engineer
Construction Division (Building)
P.W.D., Meerut

SHEET-8

DETAIL, OF ROAD WITH RESPECTIVE RIGHT OF WAY, OF PROPOSED CHAUDHARY CHARAN SINGH KAVAD MARG CONSTRUCTION LENGTH 56.84 KM UNDER CONSTRUCTION DIVISION (BUILDING) P.W.D., MEERUT (U.P.)

LEGEND

- CH. NO.
- CENTER LINE OF ROAD
- 7.0M WIDE PROP. KAVAD MARG
- 2.50M WIDE EARTHEN SHOULDER
- 1.0M WIDE DRAIN
- (PWD) LAND
- PROTECTED FOREST LAND BOUNDARY

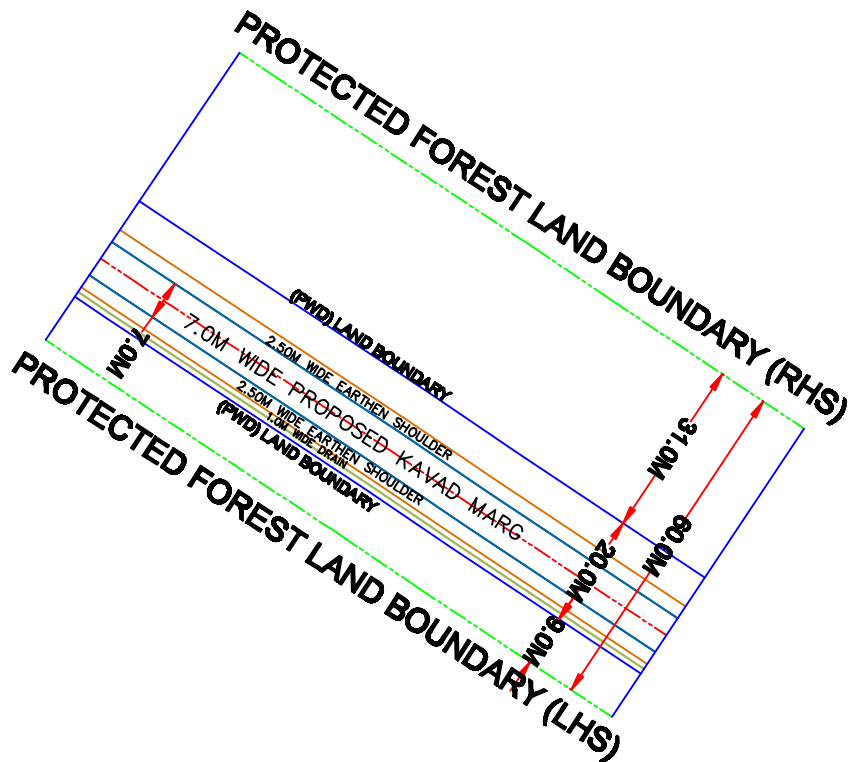

CH.NO-
126.000



CH.NO-127.000

Executive Engineer
Construction Division (Building)
P.W.D., Meerut

SHEET-9

DETAIL, OF ROAD WITH RESPECTIVE RIGHT OF WAY, OF PROPOSED CHAUDHARY CHARAN SINGH KAVAD MARG CONSTRUCTION LENGTH 56.84 KM UNDER CONSTRUCTION DIVISION (BUILDING) P.W.D., MEERUT (U.P.)

- LEGEND**
- CH. NO.
 - CENTER LINE OF ROAD
 - 7.0M WIDE PROP. KAVAD MARG
 - 2.50M WIDE EARTHEN SHOULDER
 - 1.0M WIDE DRAIN
 - (PWD) LAND
 - PROTECTED FOREST LAND BOUNDARY
- North Arrow: N, S, E, W

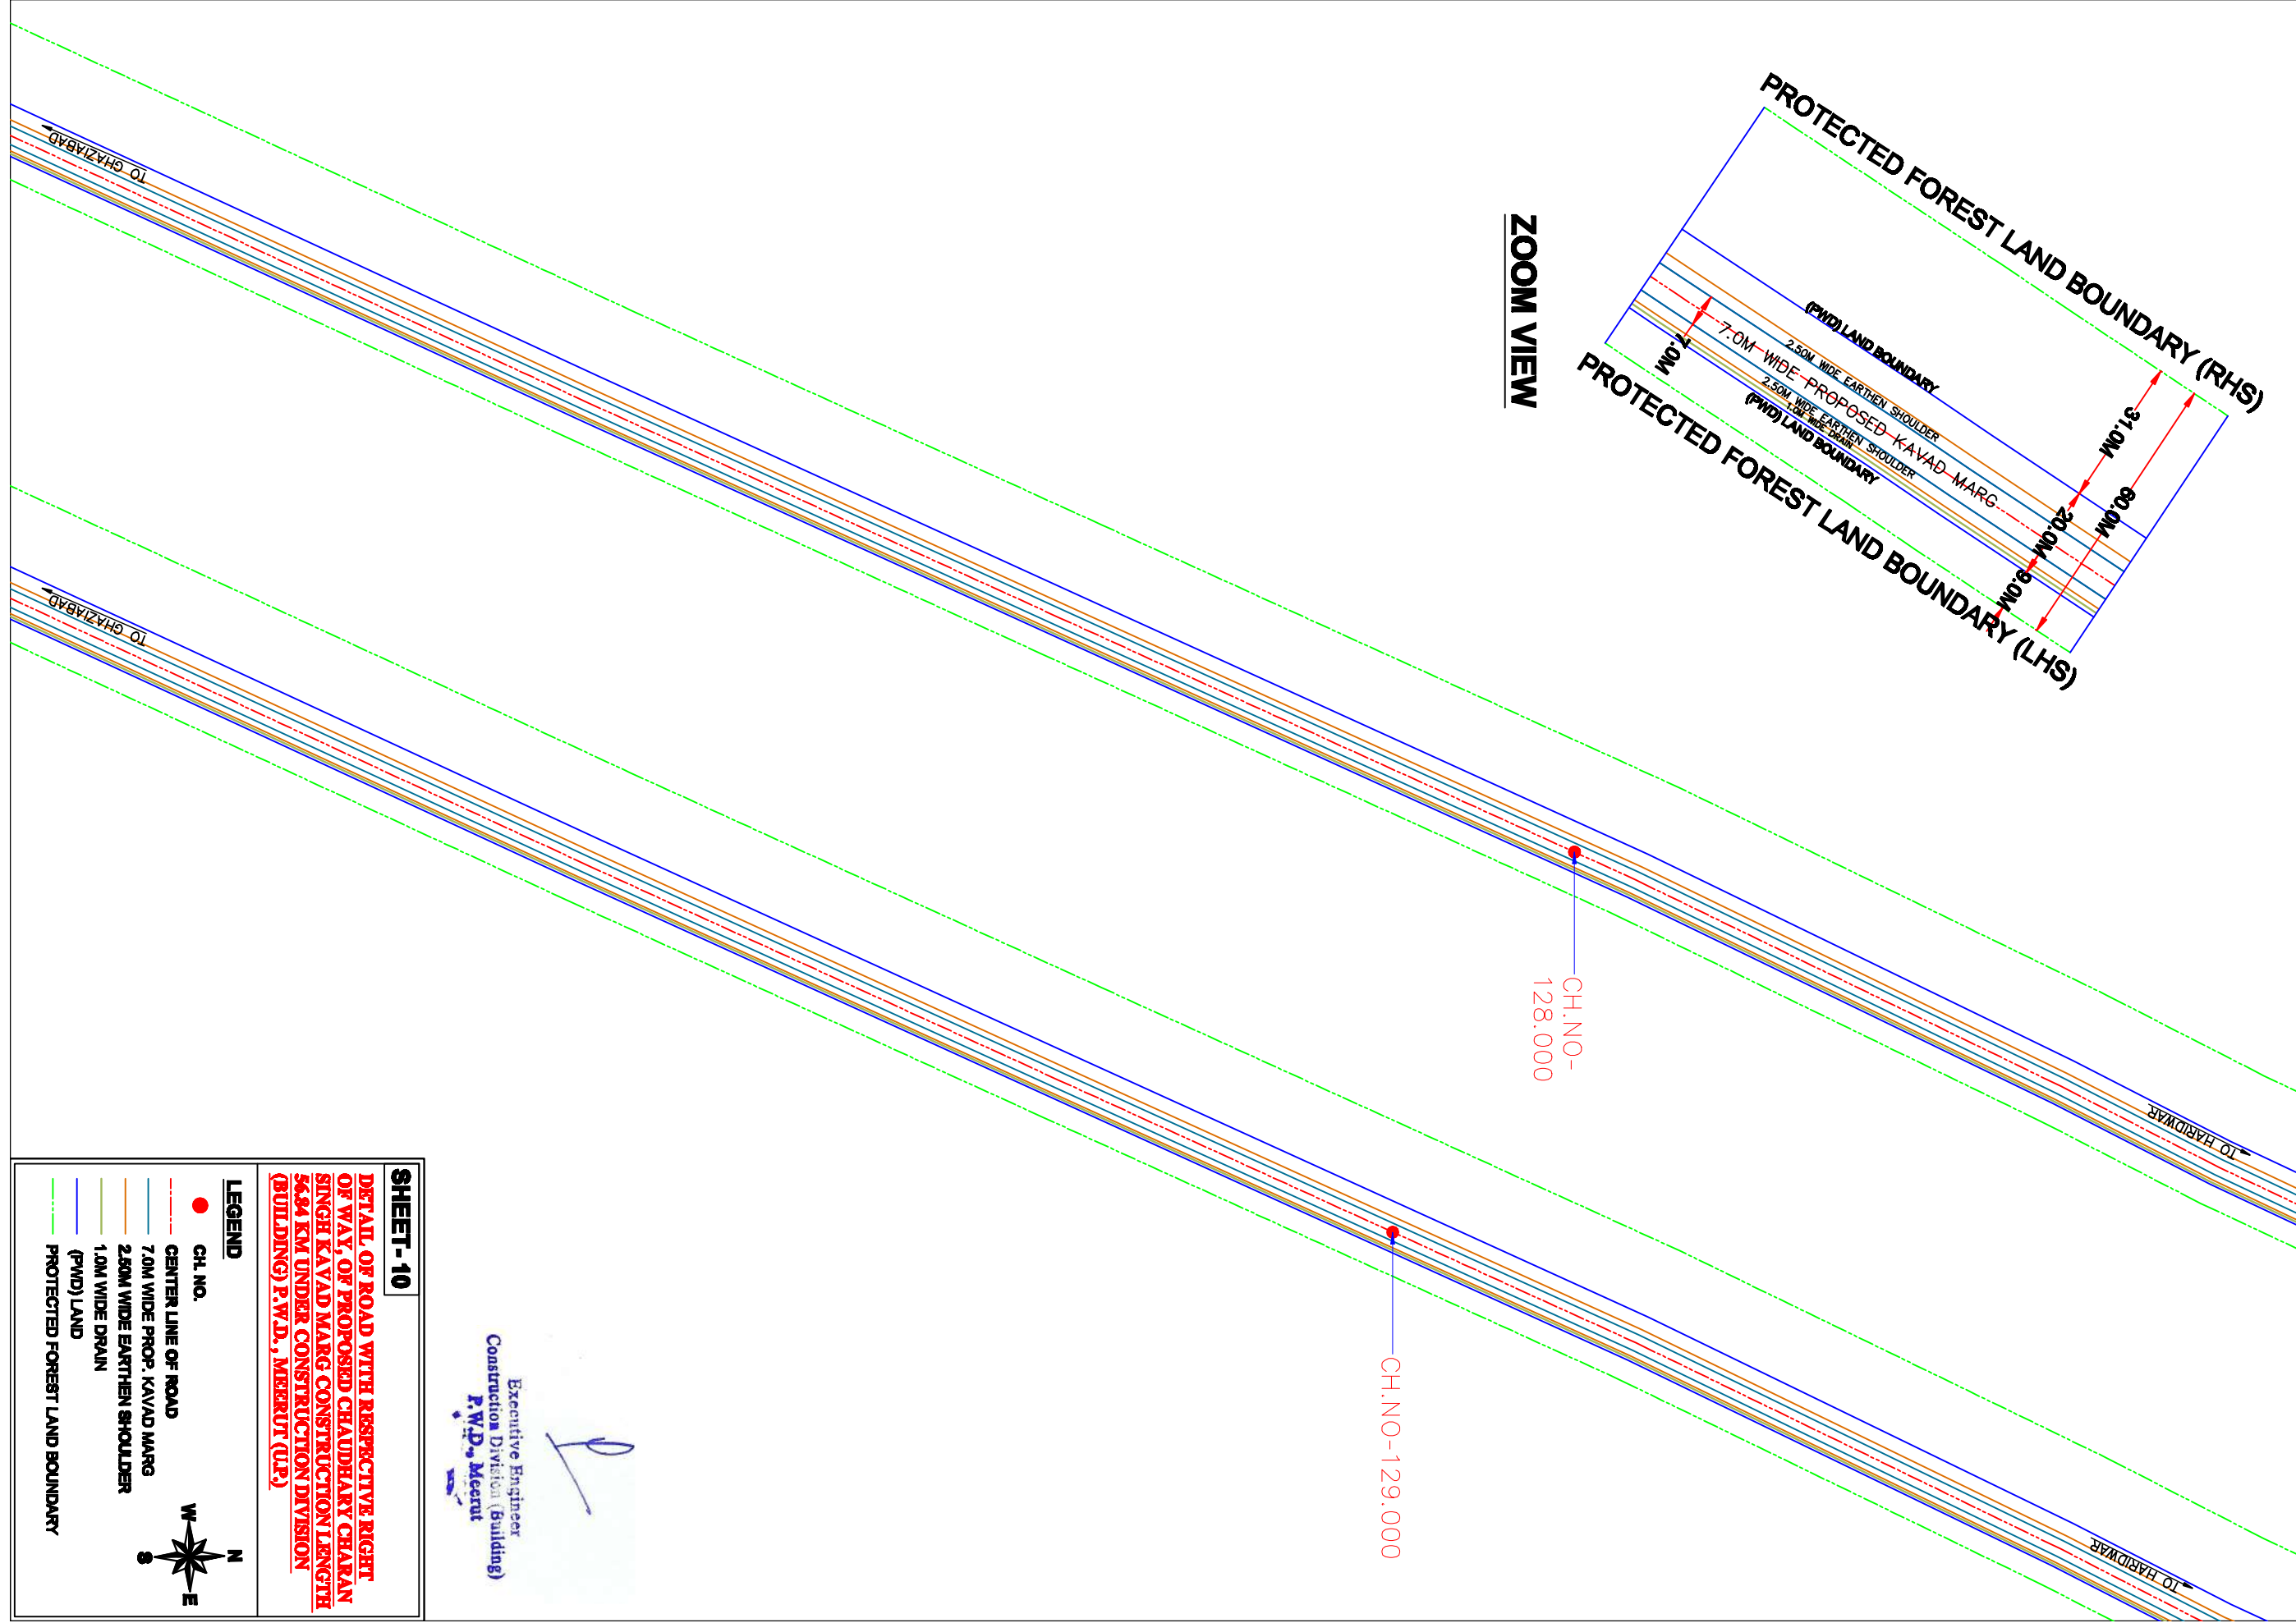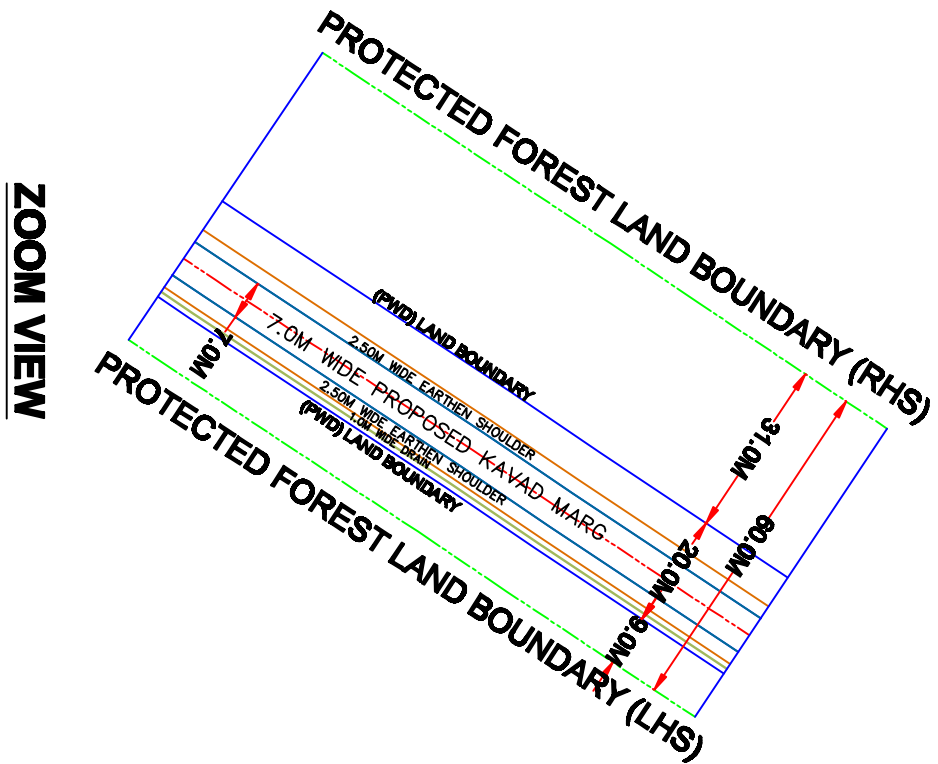

Executive Engineer
Construction Division (Building)
P.W.D., Meerut


SHEET - 10

DETAIL, OF ROAD WITH RESPECTIVE RIGHT OF WAY, OF PROPOSED CHAUDHARY CHARAN SINGH KAVAD MARG CONSTRUCTION LENGTH 56.84 KM UNDER CONSTRUCTION DIVISION (BUILDING) P.W.D., MEERUT (U.P.)

LEGEND

- CH. NO.
- CENTER LINE OF ROAD
- 7.0M WIDE PROP. KAVAD MARG
- 2.50M WIDE EARTHEN SHOULDER
- 1.0M WIDE DRAIN
- (PWD) LAND
- PROTECTED FOREST LAND BOUNDARY

North arrow pointing North (N), South (S), East (E), and West (W).

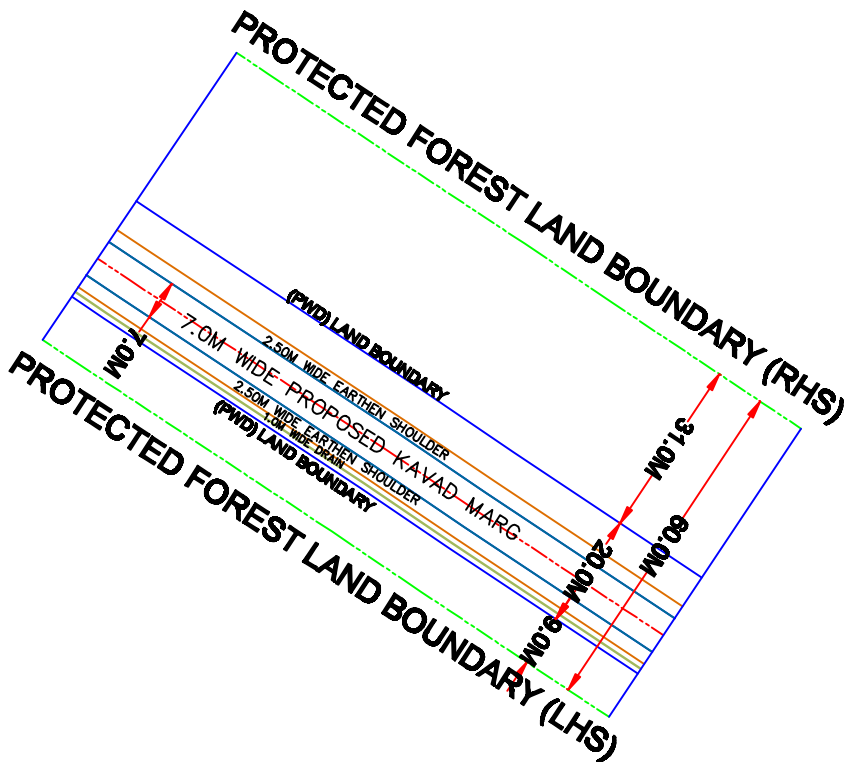

ZOOM VIEW

CH.NO-
130.000


CH.NO-131.000

Executive Engineer
Construction Division (Building)
P.W.D., Meerut

SHEET-11

DETAIL OF ROAD WITH RESPECTIVE RIGHT OF WAY, OF PROPOSED CHAUDHARY CHARAN SINGH KAVAD MARG CONSTRUCTION LENGTH 56.84 KM UNDER CONSTRUCTION DIVISION (BUILDING) P.W.D., MEERUT (U.P.)

- LEGEND**
- CH. NO.
 - CENTER LINE OF ROAD
 - 7.0M WIDE PROP. KAVAD MARG
 - 2.50M WIDE EARTHEN SHOULDER
 - 1.0M WIDE DRAIN
 - (PWD) LAND
 - PROTECTED FOREST LAND BOUNDARY

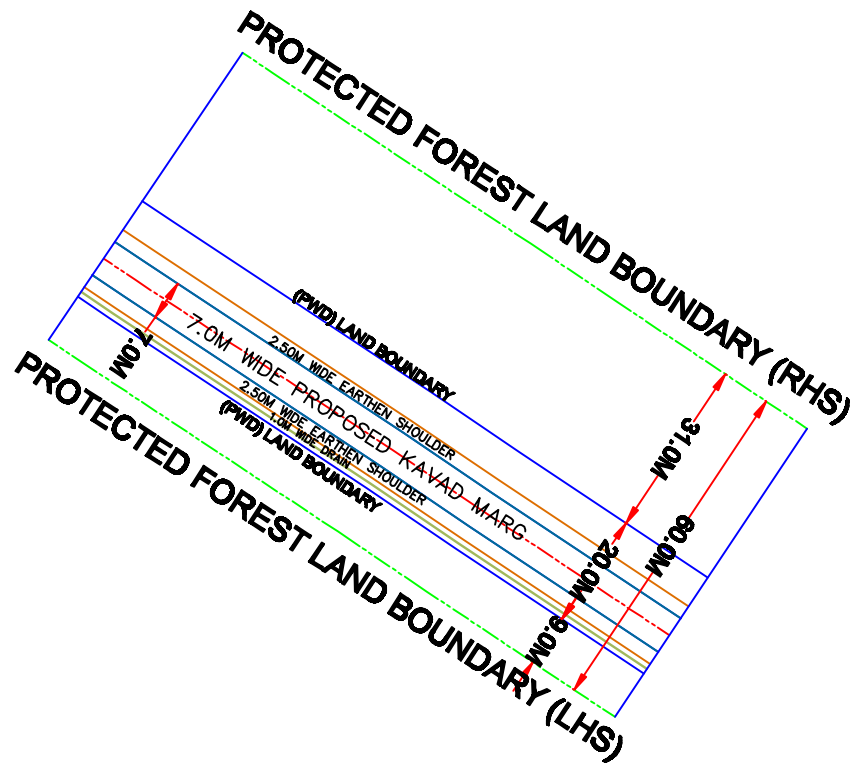

ZOOM VIEW

CH.NO-
132.000

CH.NO-133.000

SHEET-12

DETAIL, OF ROAD WITH RESPECTIVE RIGHT OF WAY, OF PROPOSED CHAUDHARY CHARAN SINGH KAVAD MARG CONSTRUCTION LENGTH 56.84 KM UNDER CONSTRUCTION DIVISION (BUILDING) P.W.D., MEERUT (U.P.)


LEGEND

- CH. NO.
- CENTER LINE OF ROAD
- 7.0M WIDE PROP. KAVAD MARG
- 2.50M WIDE EARTHEN SHOULDER
- 1.0M WIDE DRAIN
- (PWD) LAND
- PROTECTED FOREST LAND BOUNDARY

North Arrow: N, S, E, W


Executive Engineer
Construction Division (Building)
P.W.D., Meerut

ZOOM VIEW

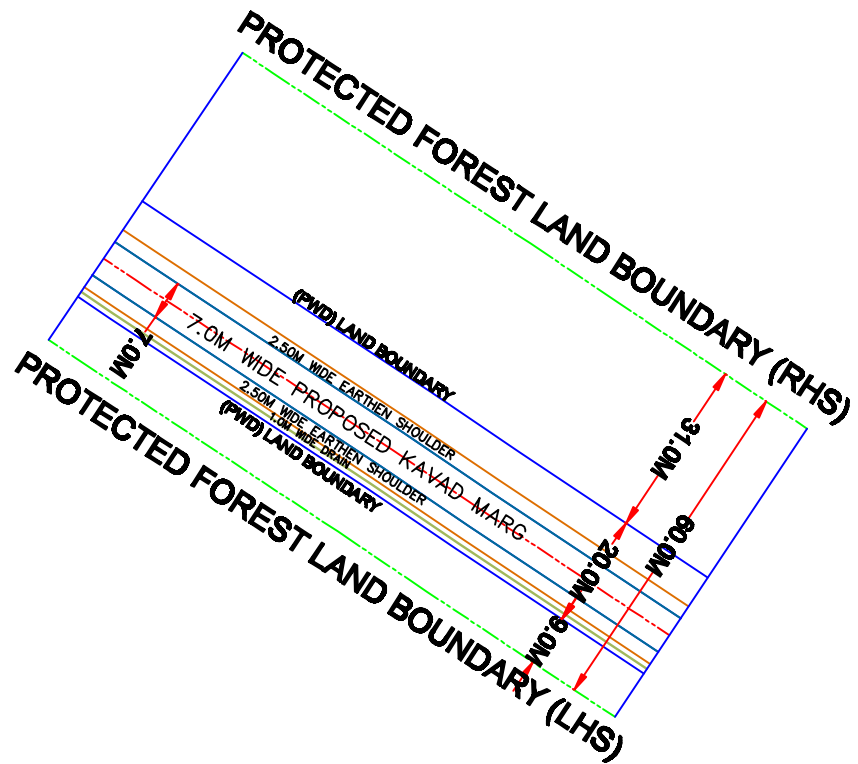

CH. NO-
134.000

CH. NO-
135.000

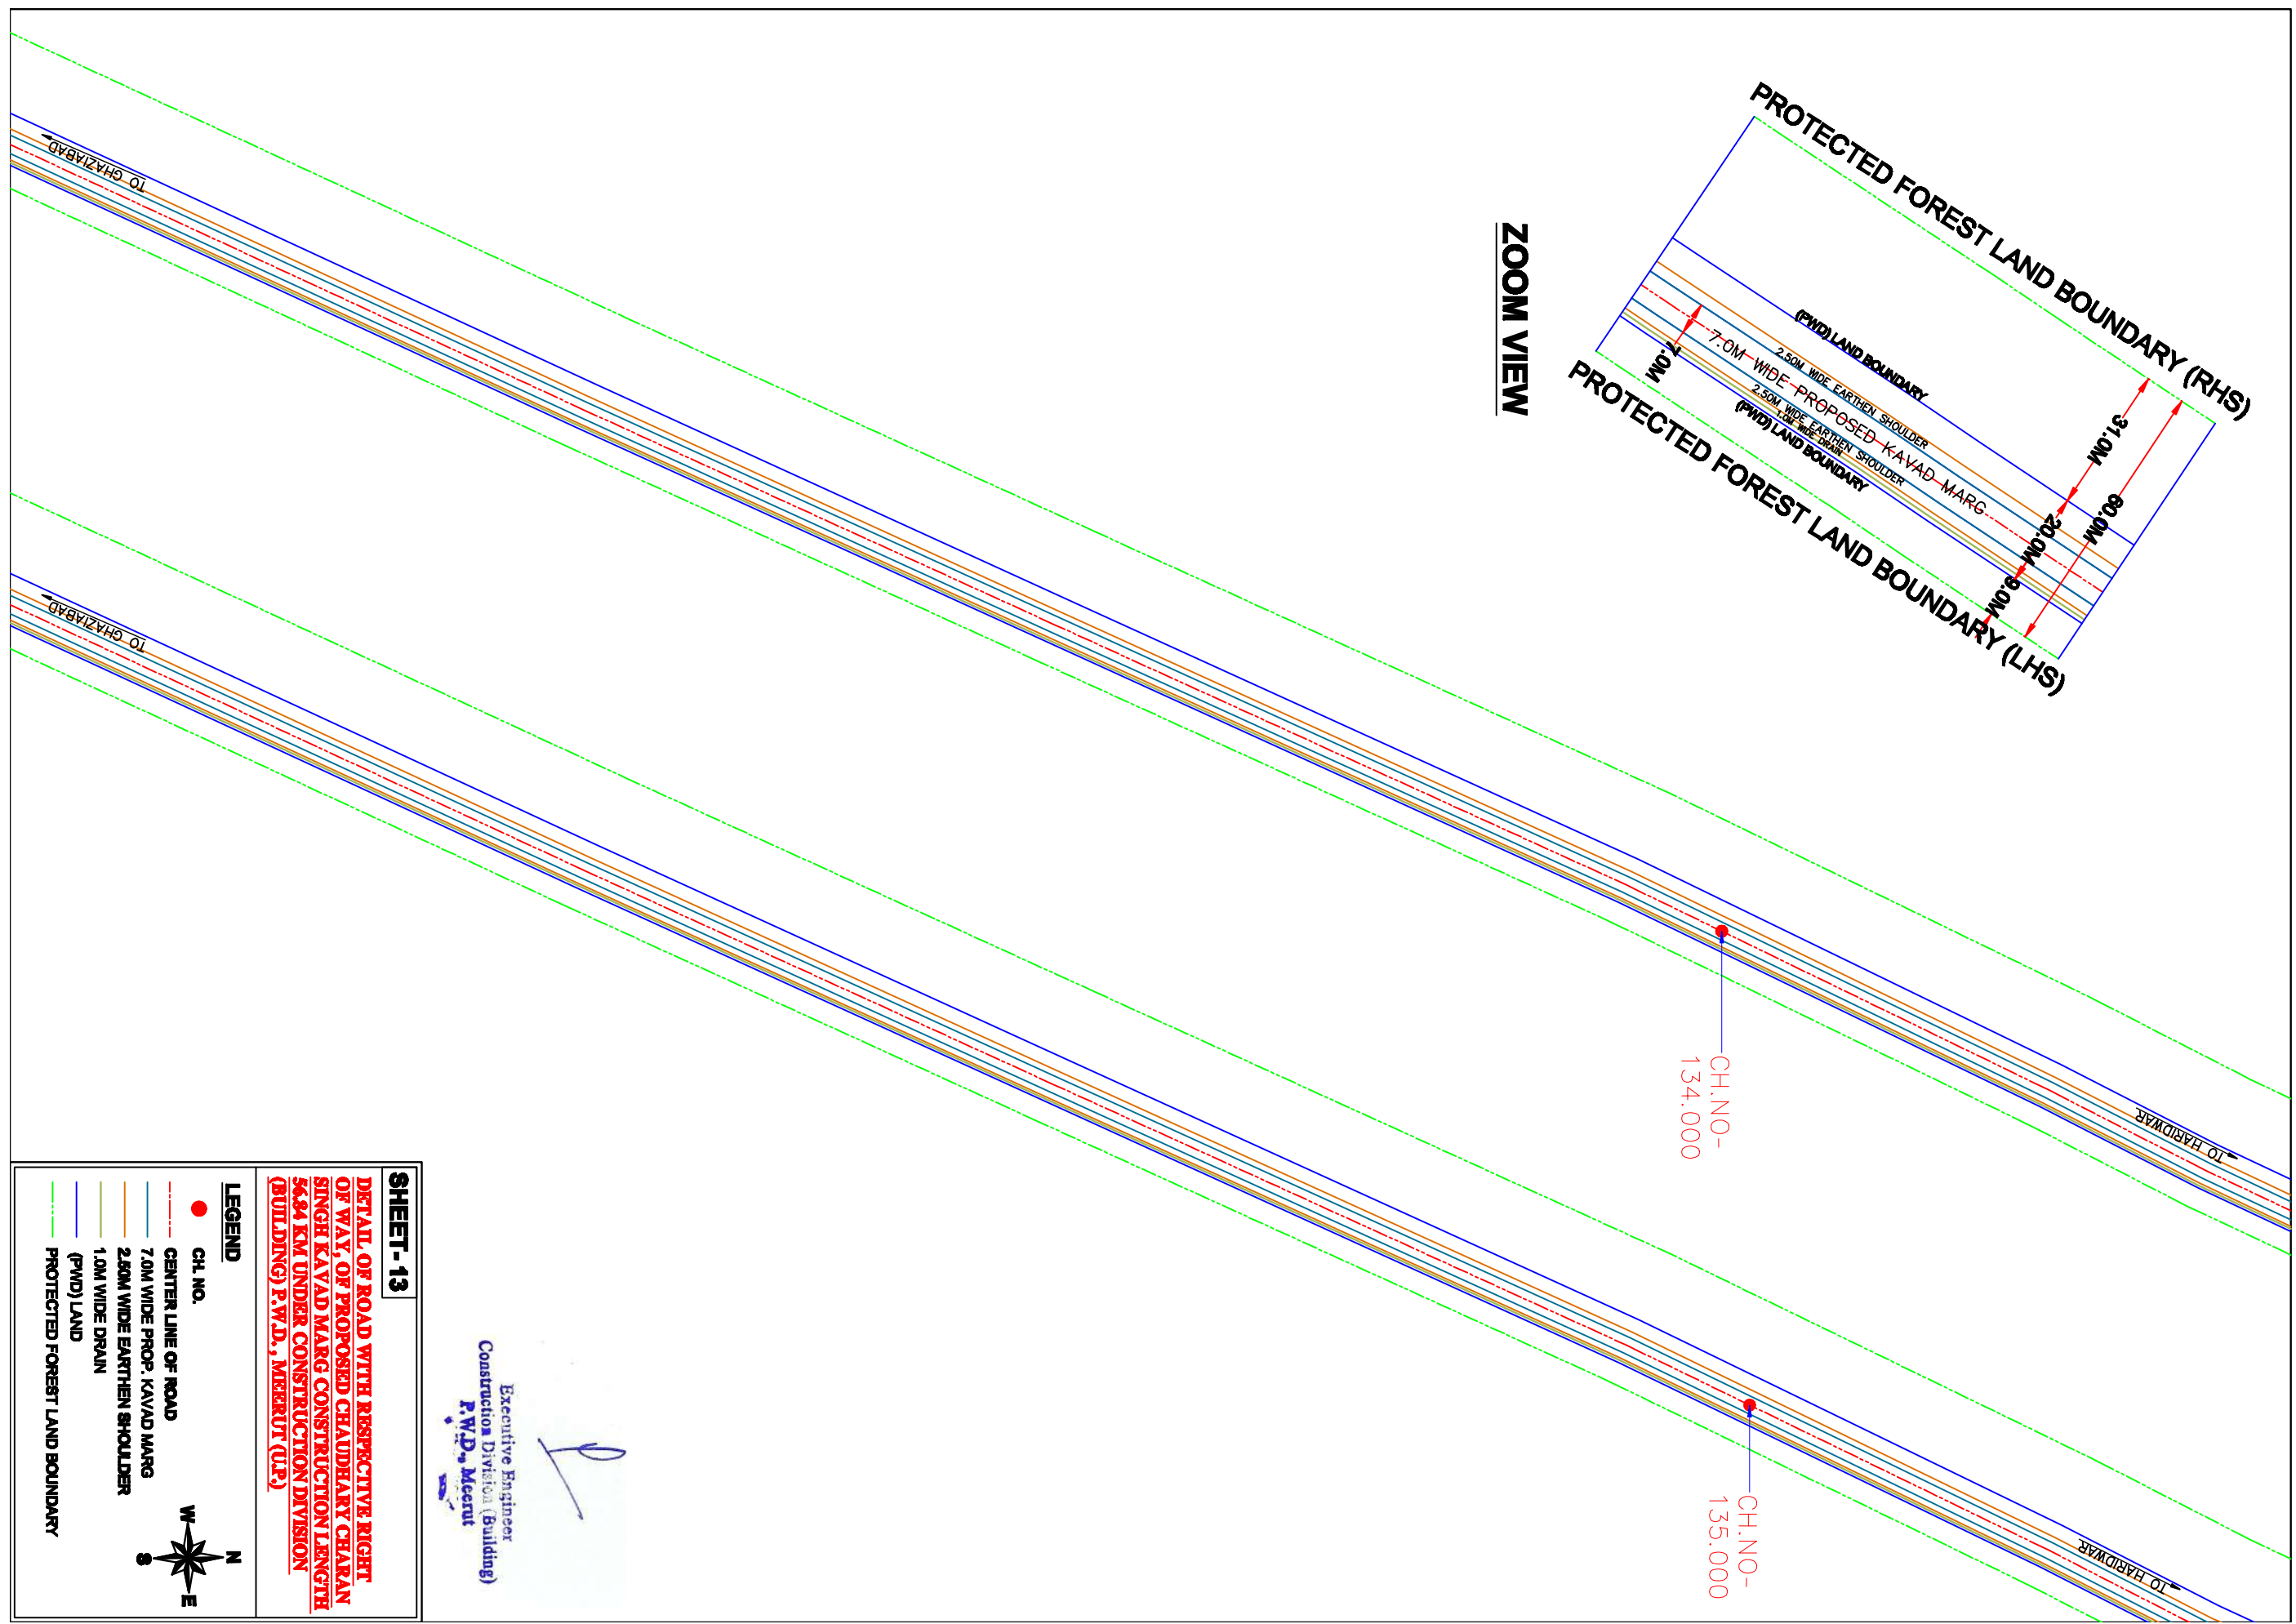


SHEET-13

DETAIL, OF ROAD WITH RESPECTIVE RIGHT OF WAY, OF PROPOSED CHAUDHARY CHARAN SINGH KAVAD MARG CONSTRUCTION LENGTH 56.84 KM UNDER CONSTRUCTION DIVISION (BUILDING) P.W.D., MEERUT (U.P.)


LEGEND

- CH. NO.
- - - CENTER LINE OF ROAD
- - - 7.0M WIDE PROP. KAVAD MARG
- - - 2.50M WIDE EARTHEN SHOULDER
- - - 1.0M WIDE DRAIN
- - - (P.W.D.) LAND
- - - PROTECTED FOREST LAND BOUNDARY

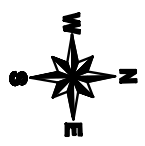


Executive Engineer
Construction Division (Building)
P.W.D., Meerut

[Handwritten Signature]

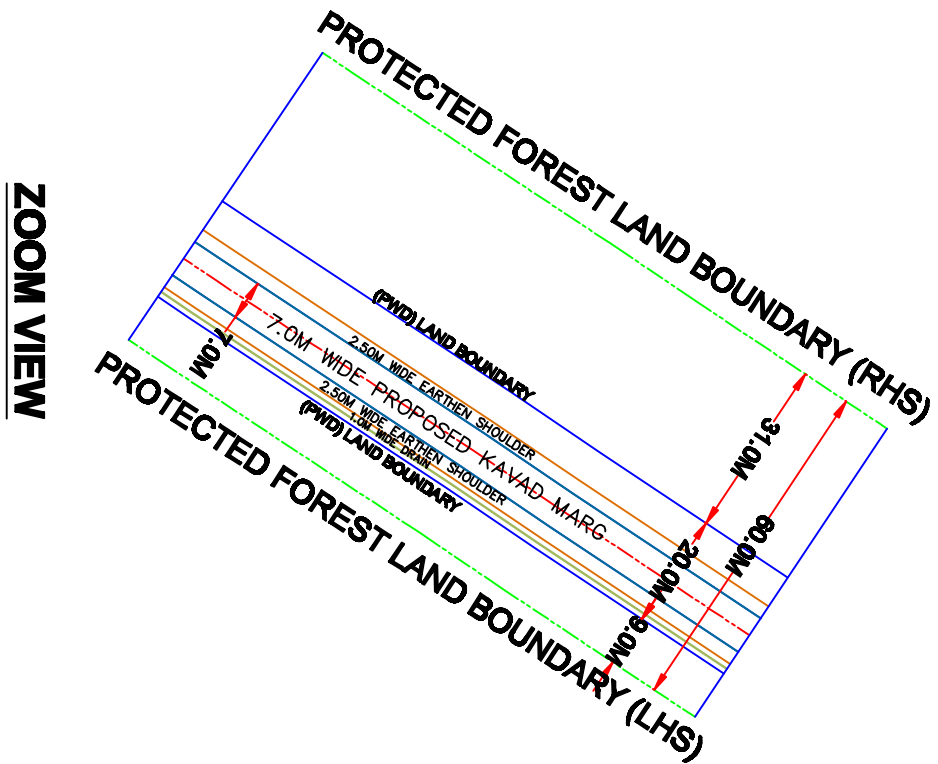

CH.NO-136.000

CH.NO-137.000

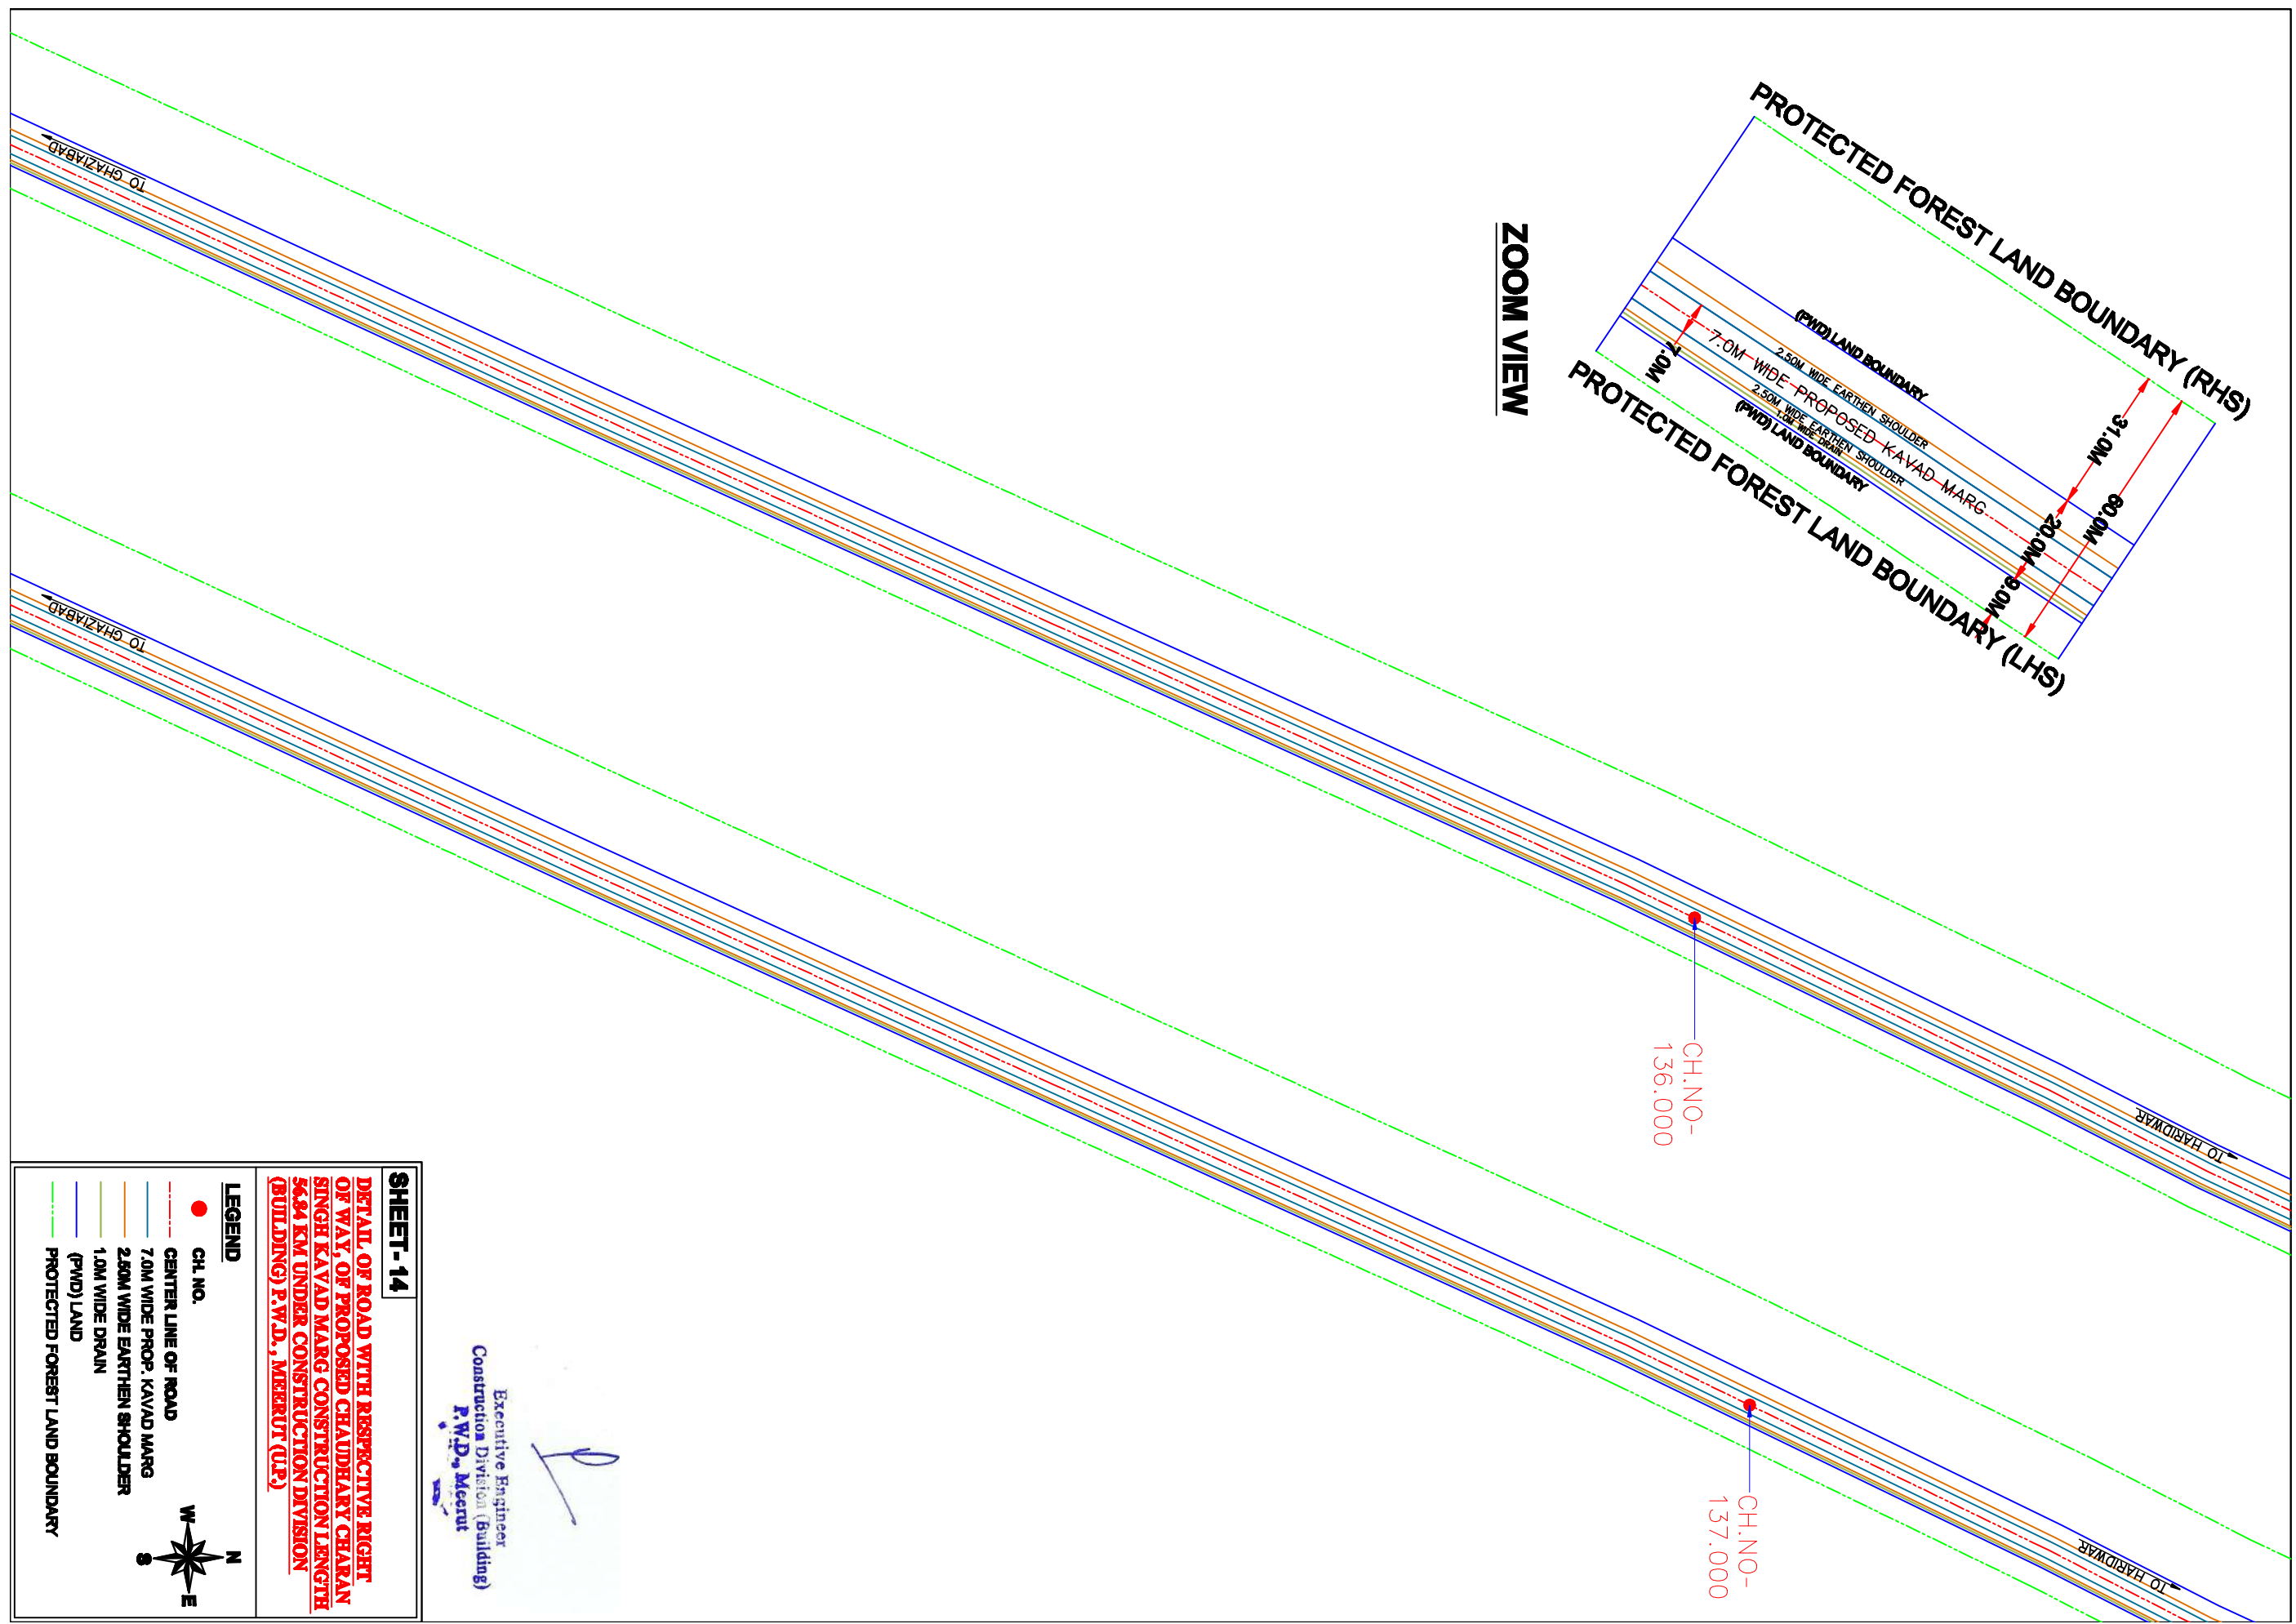



SHEET-14

DETAIL OF ROAD WITH RESPECTIVE RIGHT OF WAY, OF PROPOSED CHAUDHARY CHARAN SINGH KAVAD MARG CONSTRUCTION LENGTH 56.84 KM UNDER CONSTRUCTION DIVISION (BUILDING) P.W.D., MEERUT (U.P.)

LEGEND

- CH. NO.
- - - CENTER LINE OF ROAD
- - - 7.0M WIDE PROP. KAVAD MARG
- - - 2.50M WIDE EARTHEN SHOULDER
- - - 1.0M WIDE DRAIN
- - - (PWD) LAND
- - - PROTECTED FOREST LAND BOUNDARY

Executive Engineer
Construction Division (Building)
P.W.D., Meerut

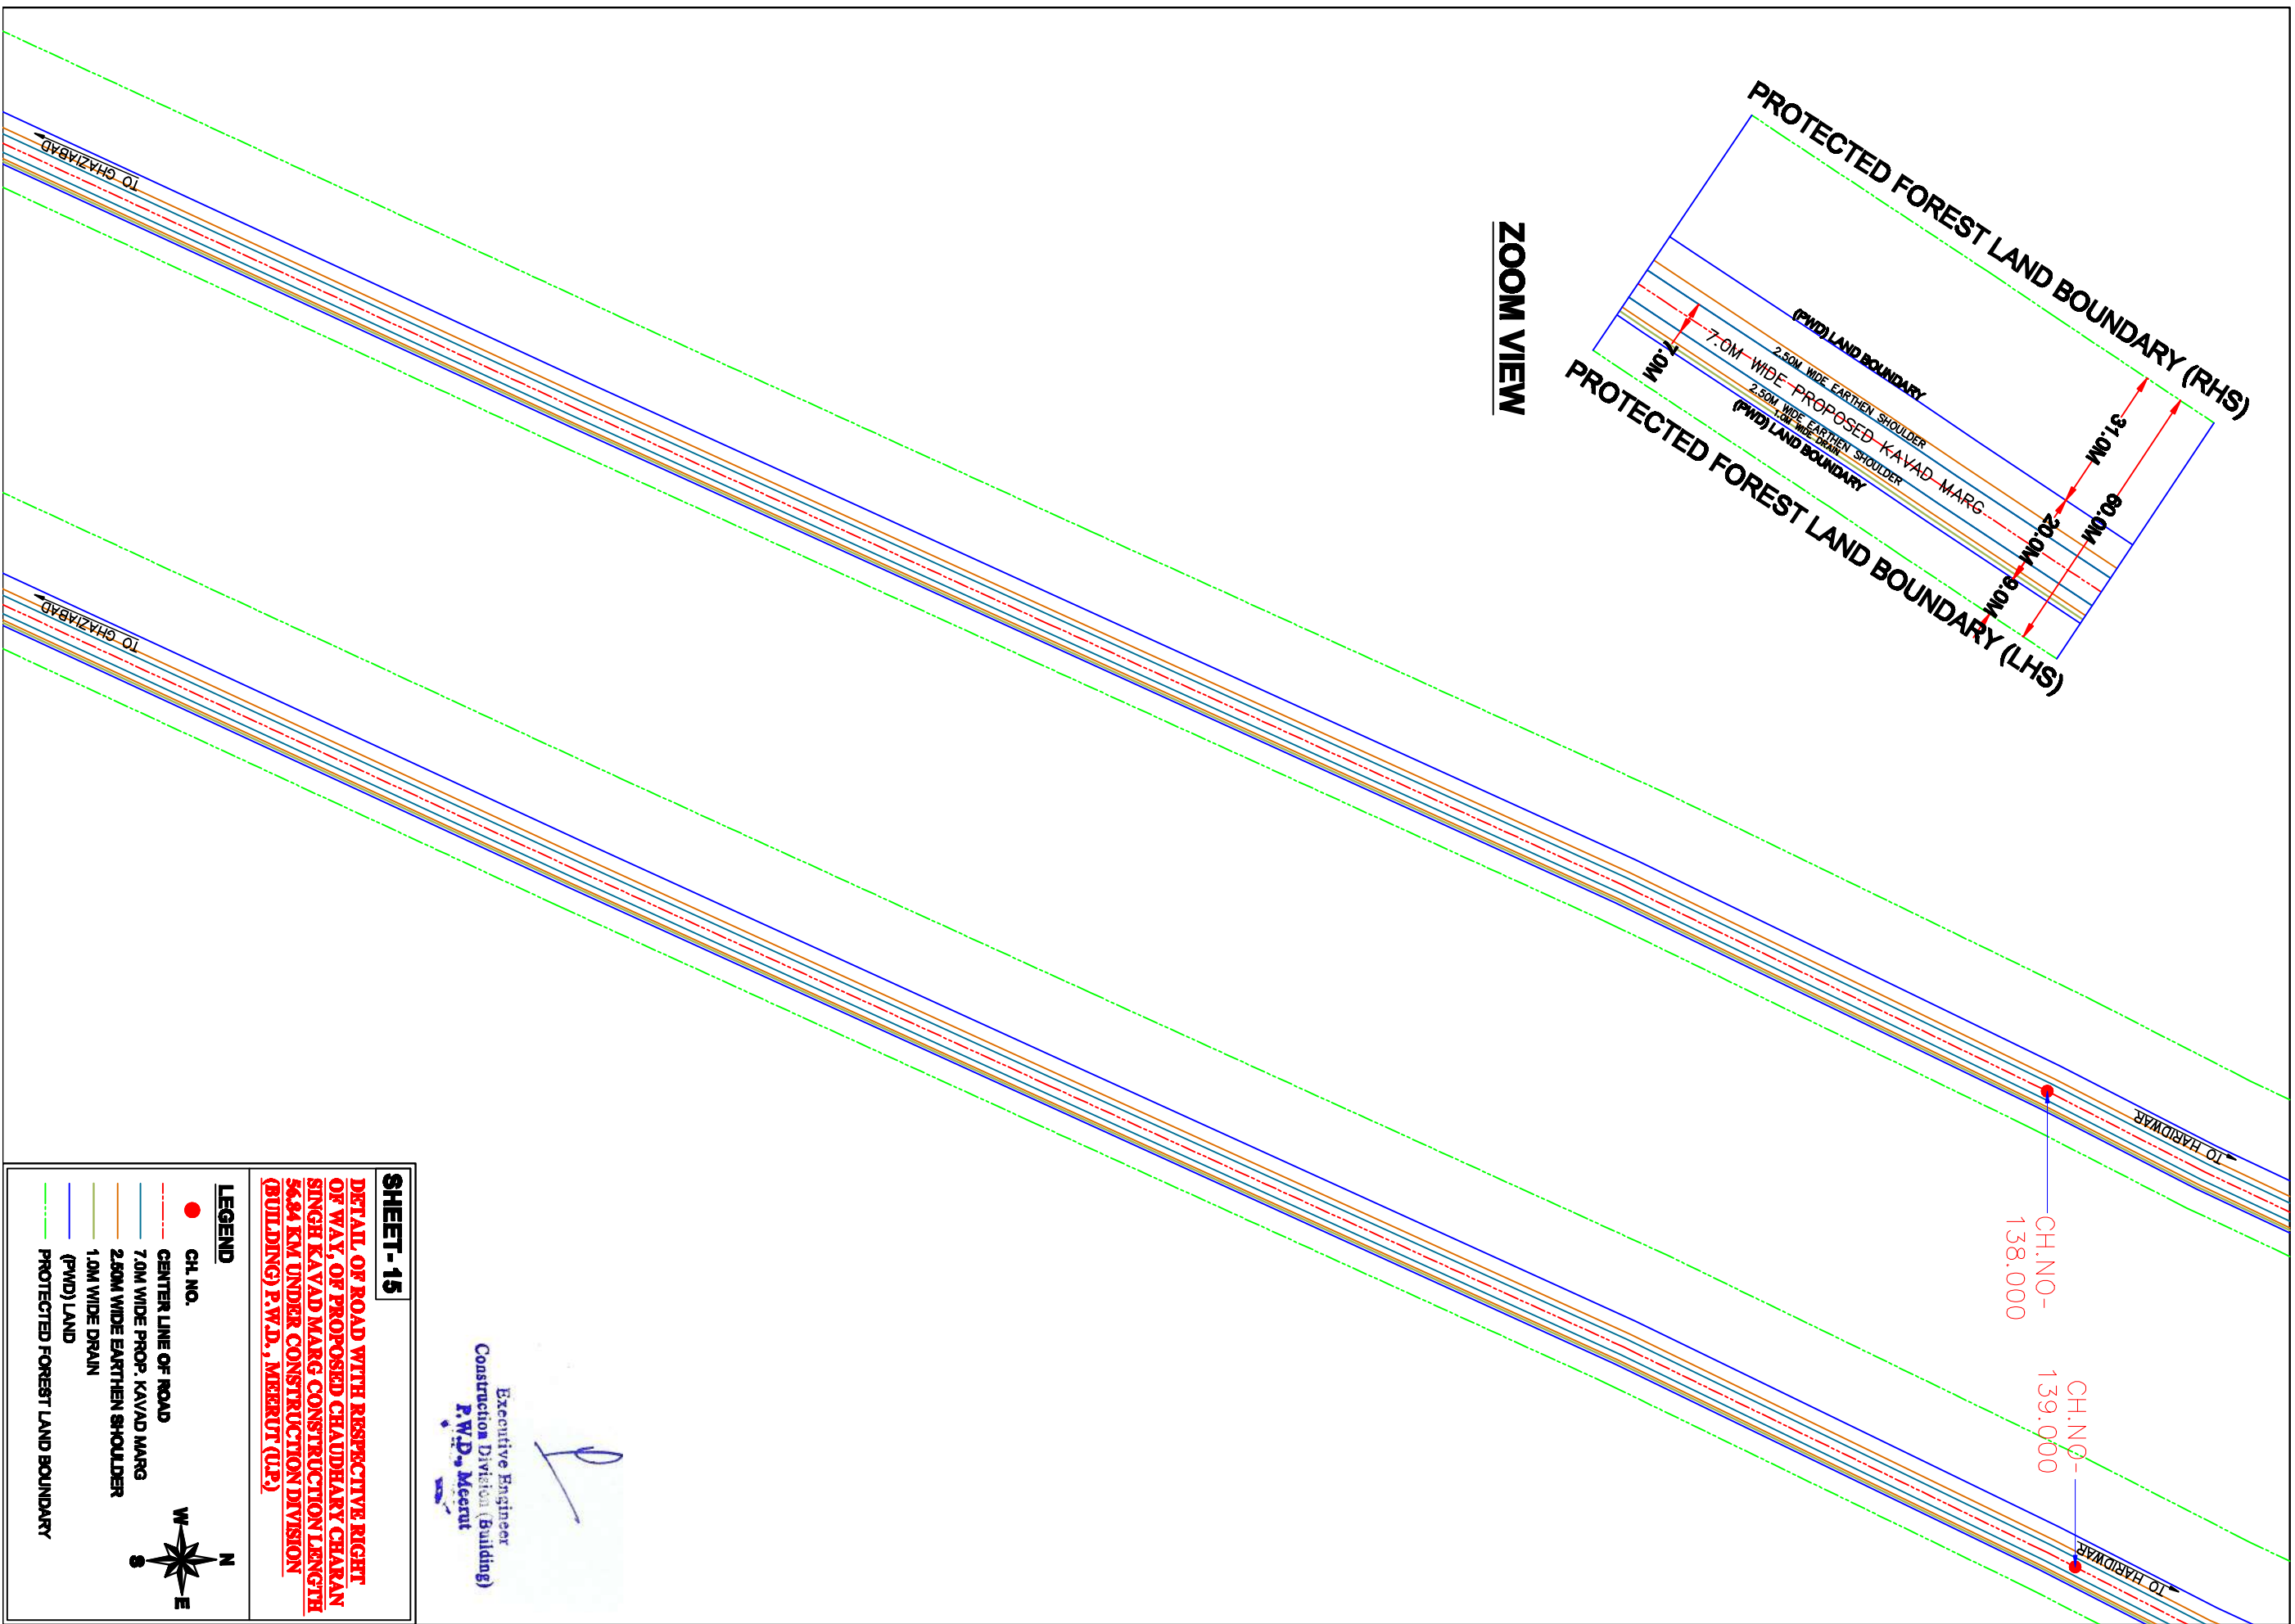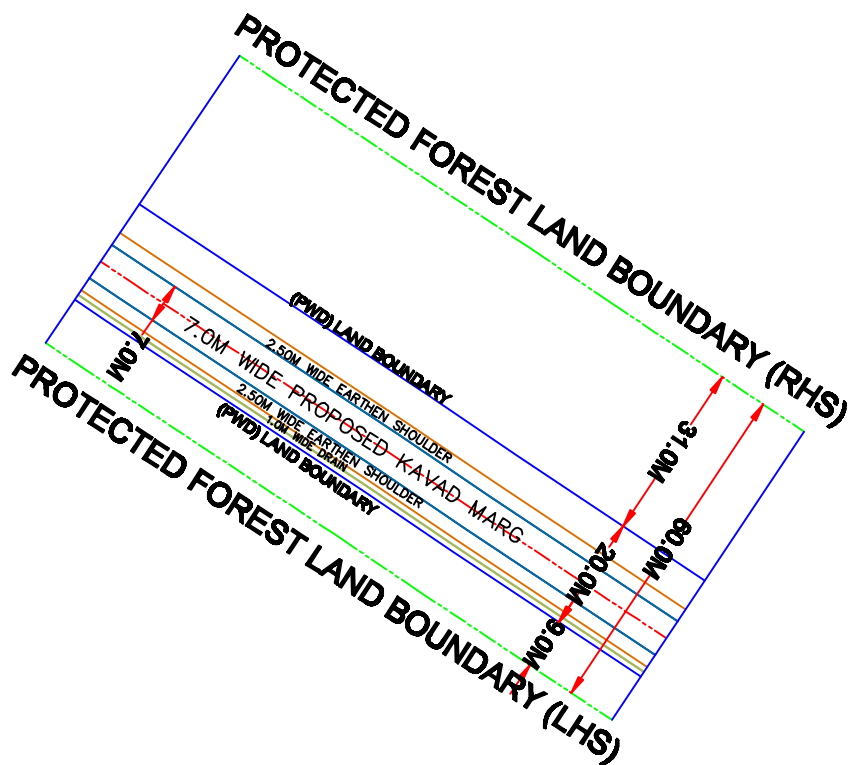

SHEET-15

DETAIL OF ROAD WITH RESPECTIVE RIGHT OF WAY, OF PROPOSED CHAUDHARY CHARAN SINGH KAVAD MARG CONSTRUCTION LENGTH 56.84 KM UNDER CONSTRUCTION DIVISION (BUILDING) P.W.D., MEERUT (U.P.)

Executive Engineer
Construction Division (Building)
P.W.D., Meerut

LEGEND

● **CH. NO.**

CENTER LINE OF ROAD

7.0M WIDE PROP. KAVAD MARG

2.80M WIDE EARL HEN SHOULDER
1.0M WIDE DRAIN


1.0M WIDE DRAIN

(PVD) LAND

PROTECTED FOREST LAND BOUNDARY



ZOOM VIEW

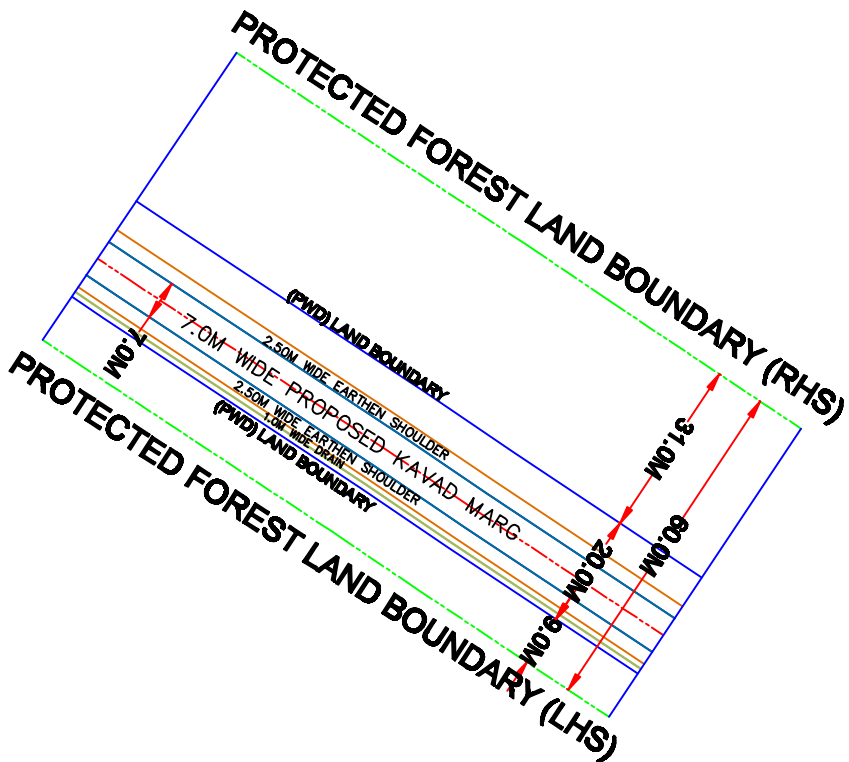

CH.NO-
140.000

CH.NO-
141.000

SHEET-16

DETAIL OF ROAD WITH RESPECTIVE RIGHT OF WAY, OF PROPOSED CHAUDHARY CHARAN SINGH KAVAD MARG CONSTRUCTION LENGTH 56.84 KM UNDER CONSTRUCTION DIVISION (BUILDING) P.W.D., MEERUT (U.P.)

LEGEND


- CH. NO.
- CENTER LINE OF ROAD
- 7.0M WIDE PROP. KAVAD MARG
- 2.50M WIDE EARTHEN SHOULDER
- 1.0M WIDE DRAIN
- (PWD) LAND
- PROTECTED FOREST LAND BOUNDARY



Executive Engineer
Construction Division (Building)
P.W.D., Meerut

[Handwritten signature]

ZOOM VIEW

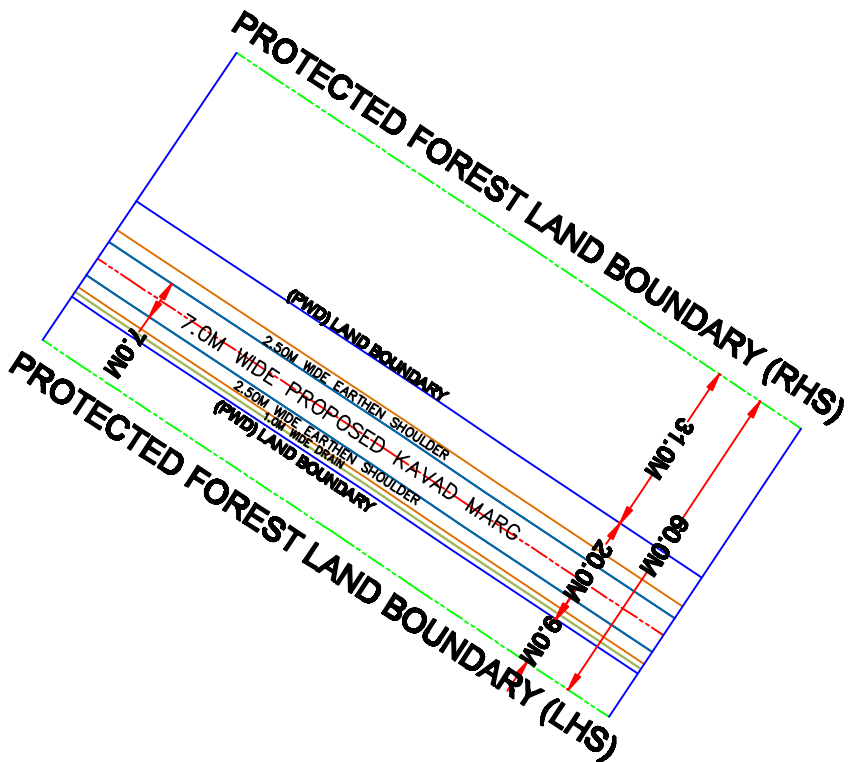

CH.NO-
142.000

CH.NO-
143.000

SHEET-17

DETAIL OF ROAD WITH RESPECTIVE RIGHT OF WAY OF PROPOSED CHAUDHARY CHARAN SINGH KAVAD MARG CONSTRUCTION LENGTH 56.84 KM UNDER CONSTRUCTION DIVISION (BUILDING) P.W.D., MEERUT (U.P.)



LEGEND

- CH. NO.
- CENTER LINE OF ROAD
- 7.0M WIDE PROP. KAVAD MARG
- 2.50M WIDE EARTHEN SHOULDER
- 1.0M WIDE DRAIN
- (PWD) LAND
- PROTECTED FOREST LAND BOUNDARY



Executive Engineer
Construction Division (Building)
P.W.D., Meerut

ZOOM VIEW

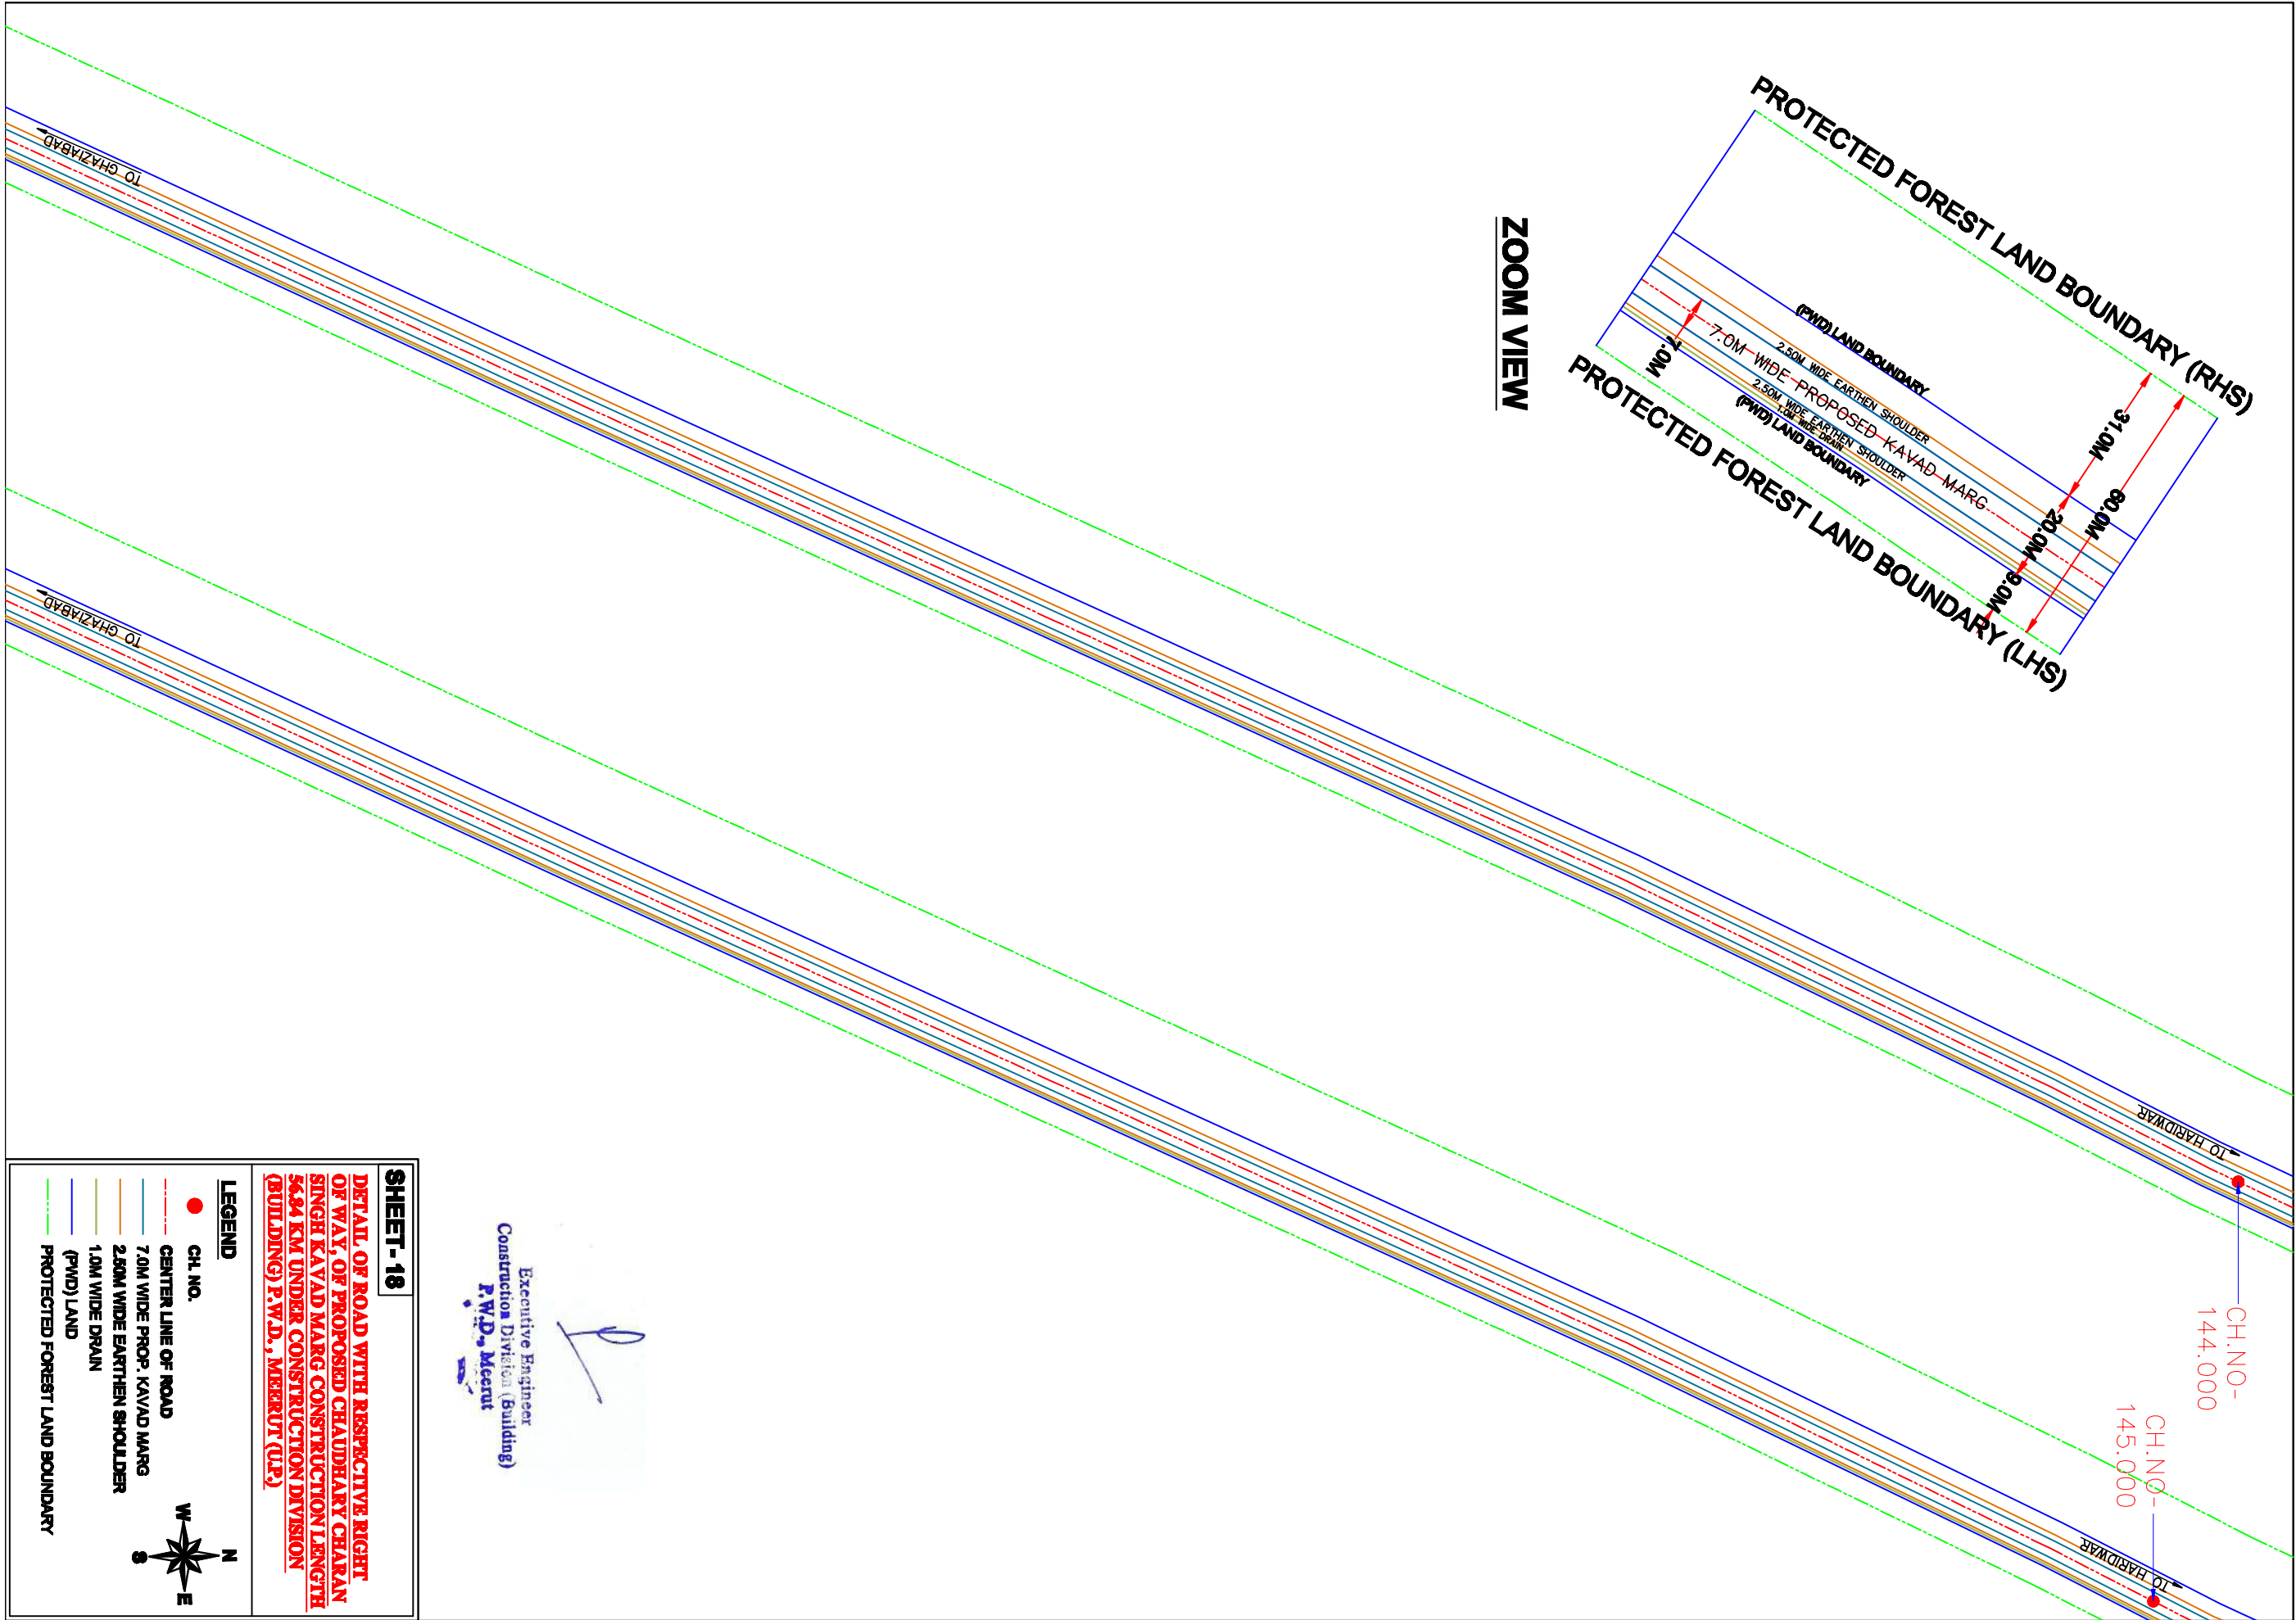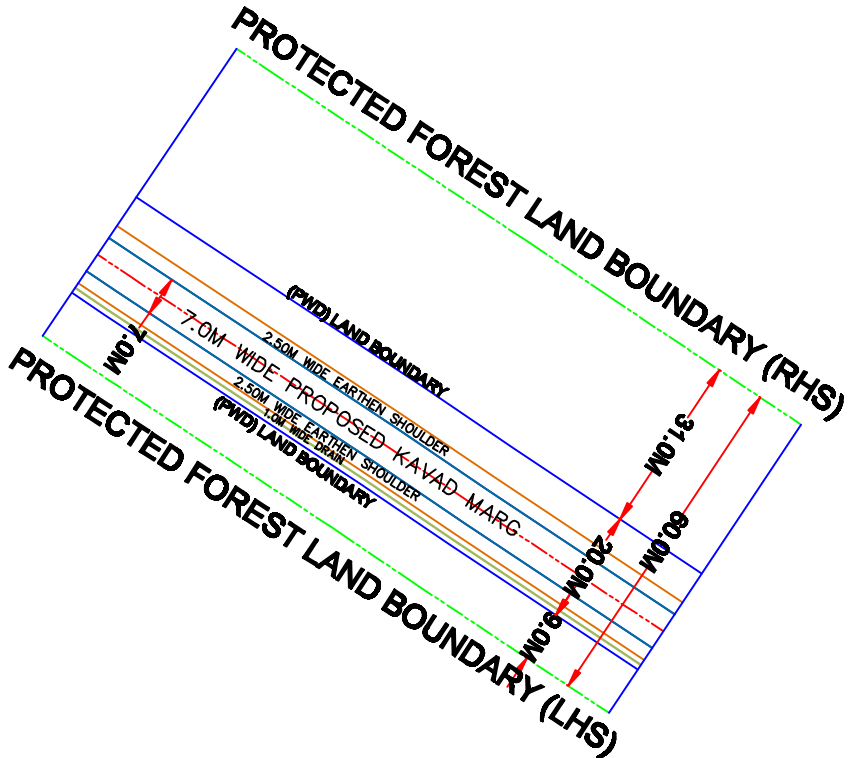


SHEET - 18

DETAIL OF ROAD WITH RESPECTIVE RIGHT OF WAY, OF PROPOSED CHAUDHARY CHARAN SINGH KAVAD MARG CONSTRUCTION LENGTH 56.84 KM UNDER CONSTRUCTION DIVISION (BUILDING) P.W.D., MEERUT (U.P.)



LEGEND

- CH. NO.
- CENTER LINE OF ROAD
- 7.0M WIDE PROP. KAVAD MARG
- 2.50M WIDE EARTHEN SHOULDER
- 1.0M WIDE DRAIN
- (PWD) LAND
- PROTECTED FOREST LAND BOUNDARY

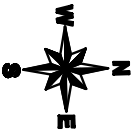

Executive Engineer
Construction Division (Building)
P.W.D., Meerut

ZOOM VIEW

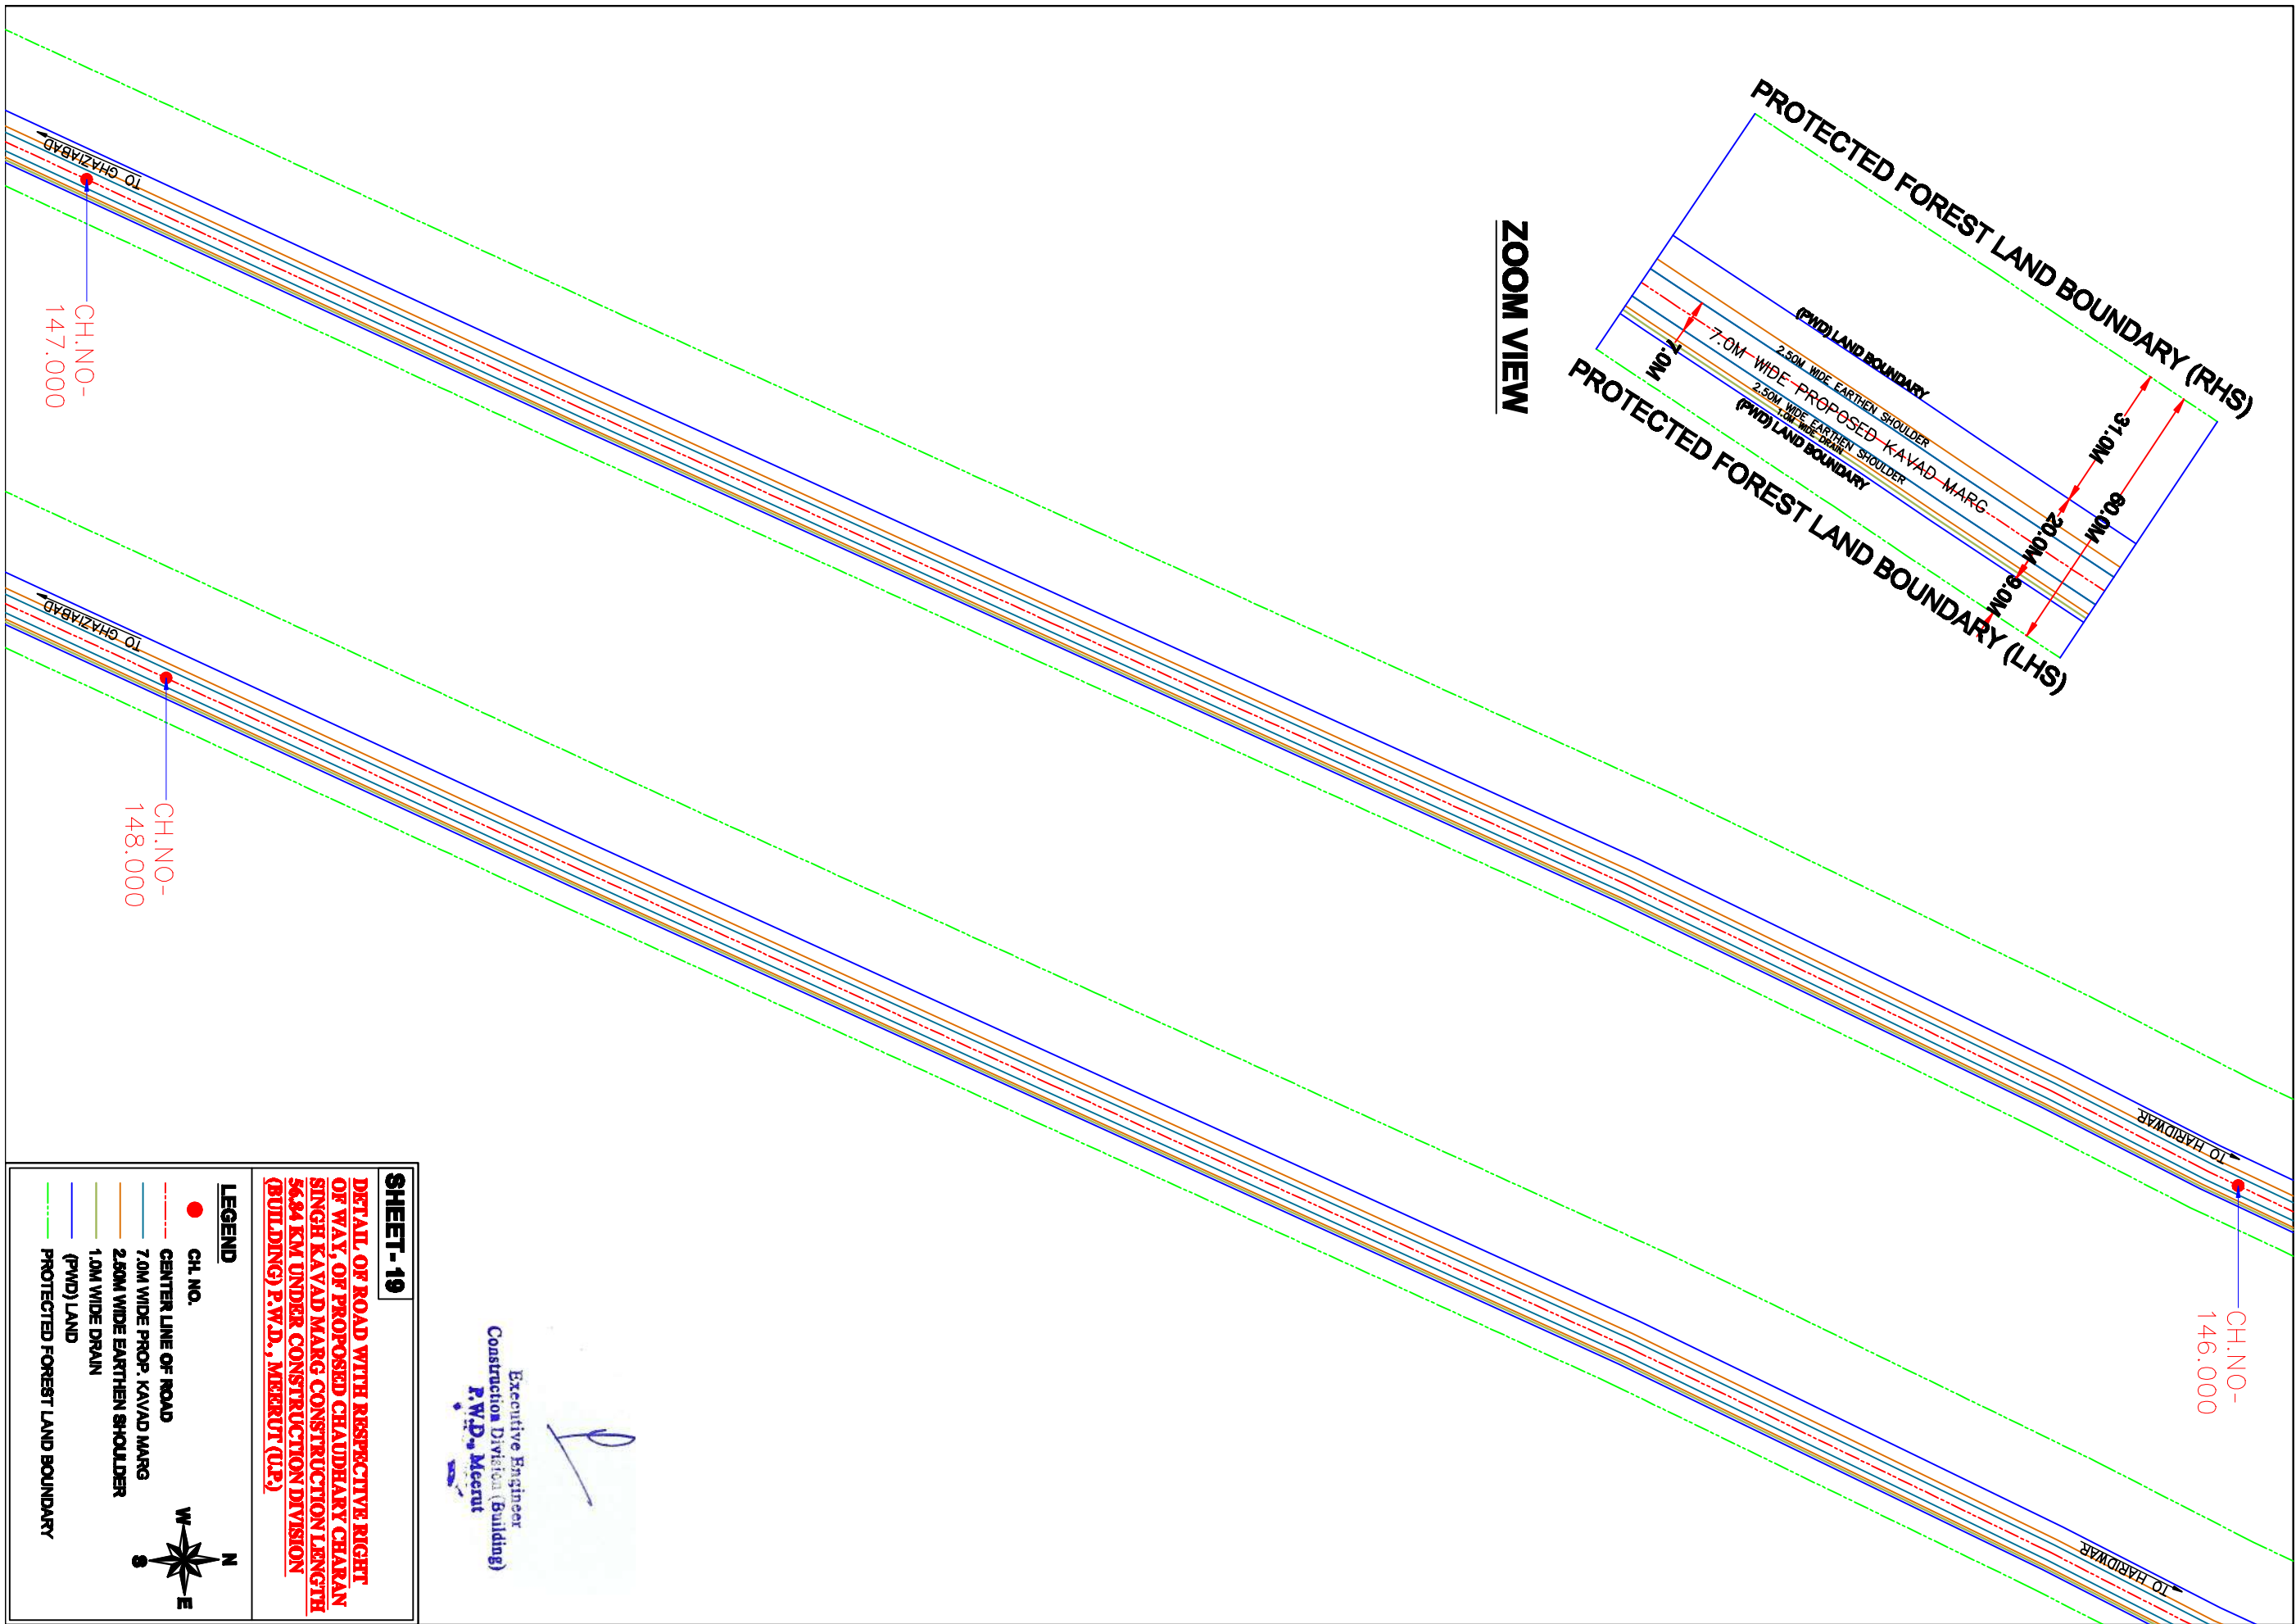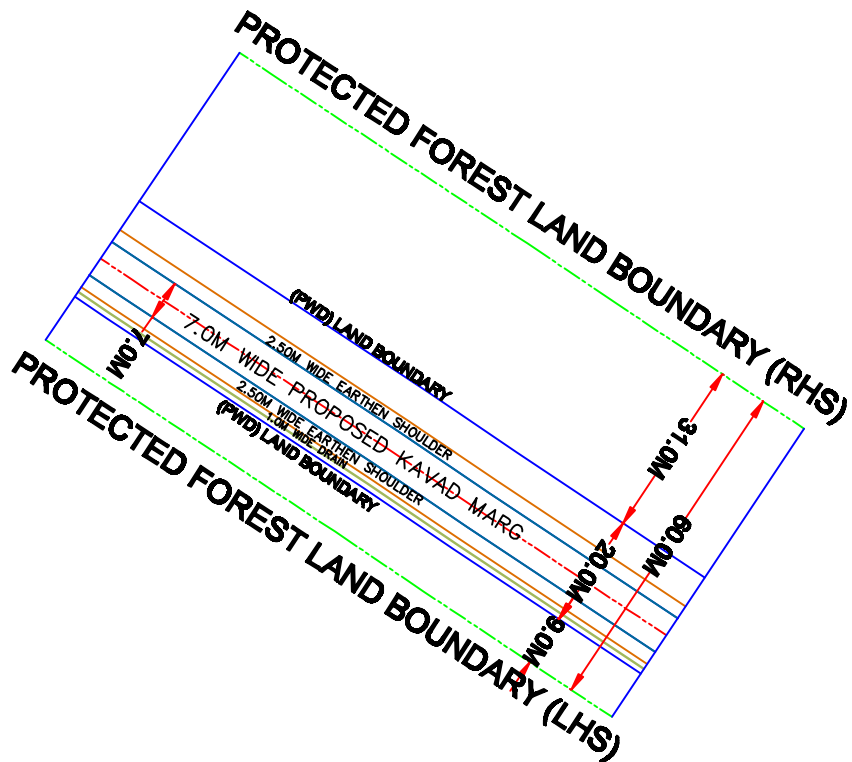


P
Executive Engineer
Construction Division (Building)
P.W.D., Meerut



SHEET - 19


DETAIL, OF ROAD WITH RESPECTIVE RIGHT OF WAY, OF PROPOSED CHAUDHARY CHARAN SINGH KAVAD MARG CONSTRUCTION LENGTH 56.84 KM UNDER CONSTRUCTION DIVISION (BUILDING) P.W.D., MEERUT (U.P.)

LEGEND

- CHL NO.
- CENTER LINE OF ROAD
- 7.0M WIDE PROP. KAVAD MARG
- 2.50M WIDE EARTHEN SHOULDER
- 1.0M WIDE DRAIN
- (PWD) LAND
- PROTECTED FOREST LAND BOUNDARY

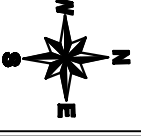

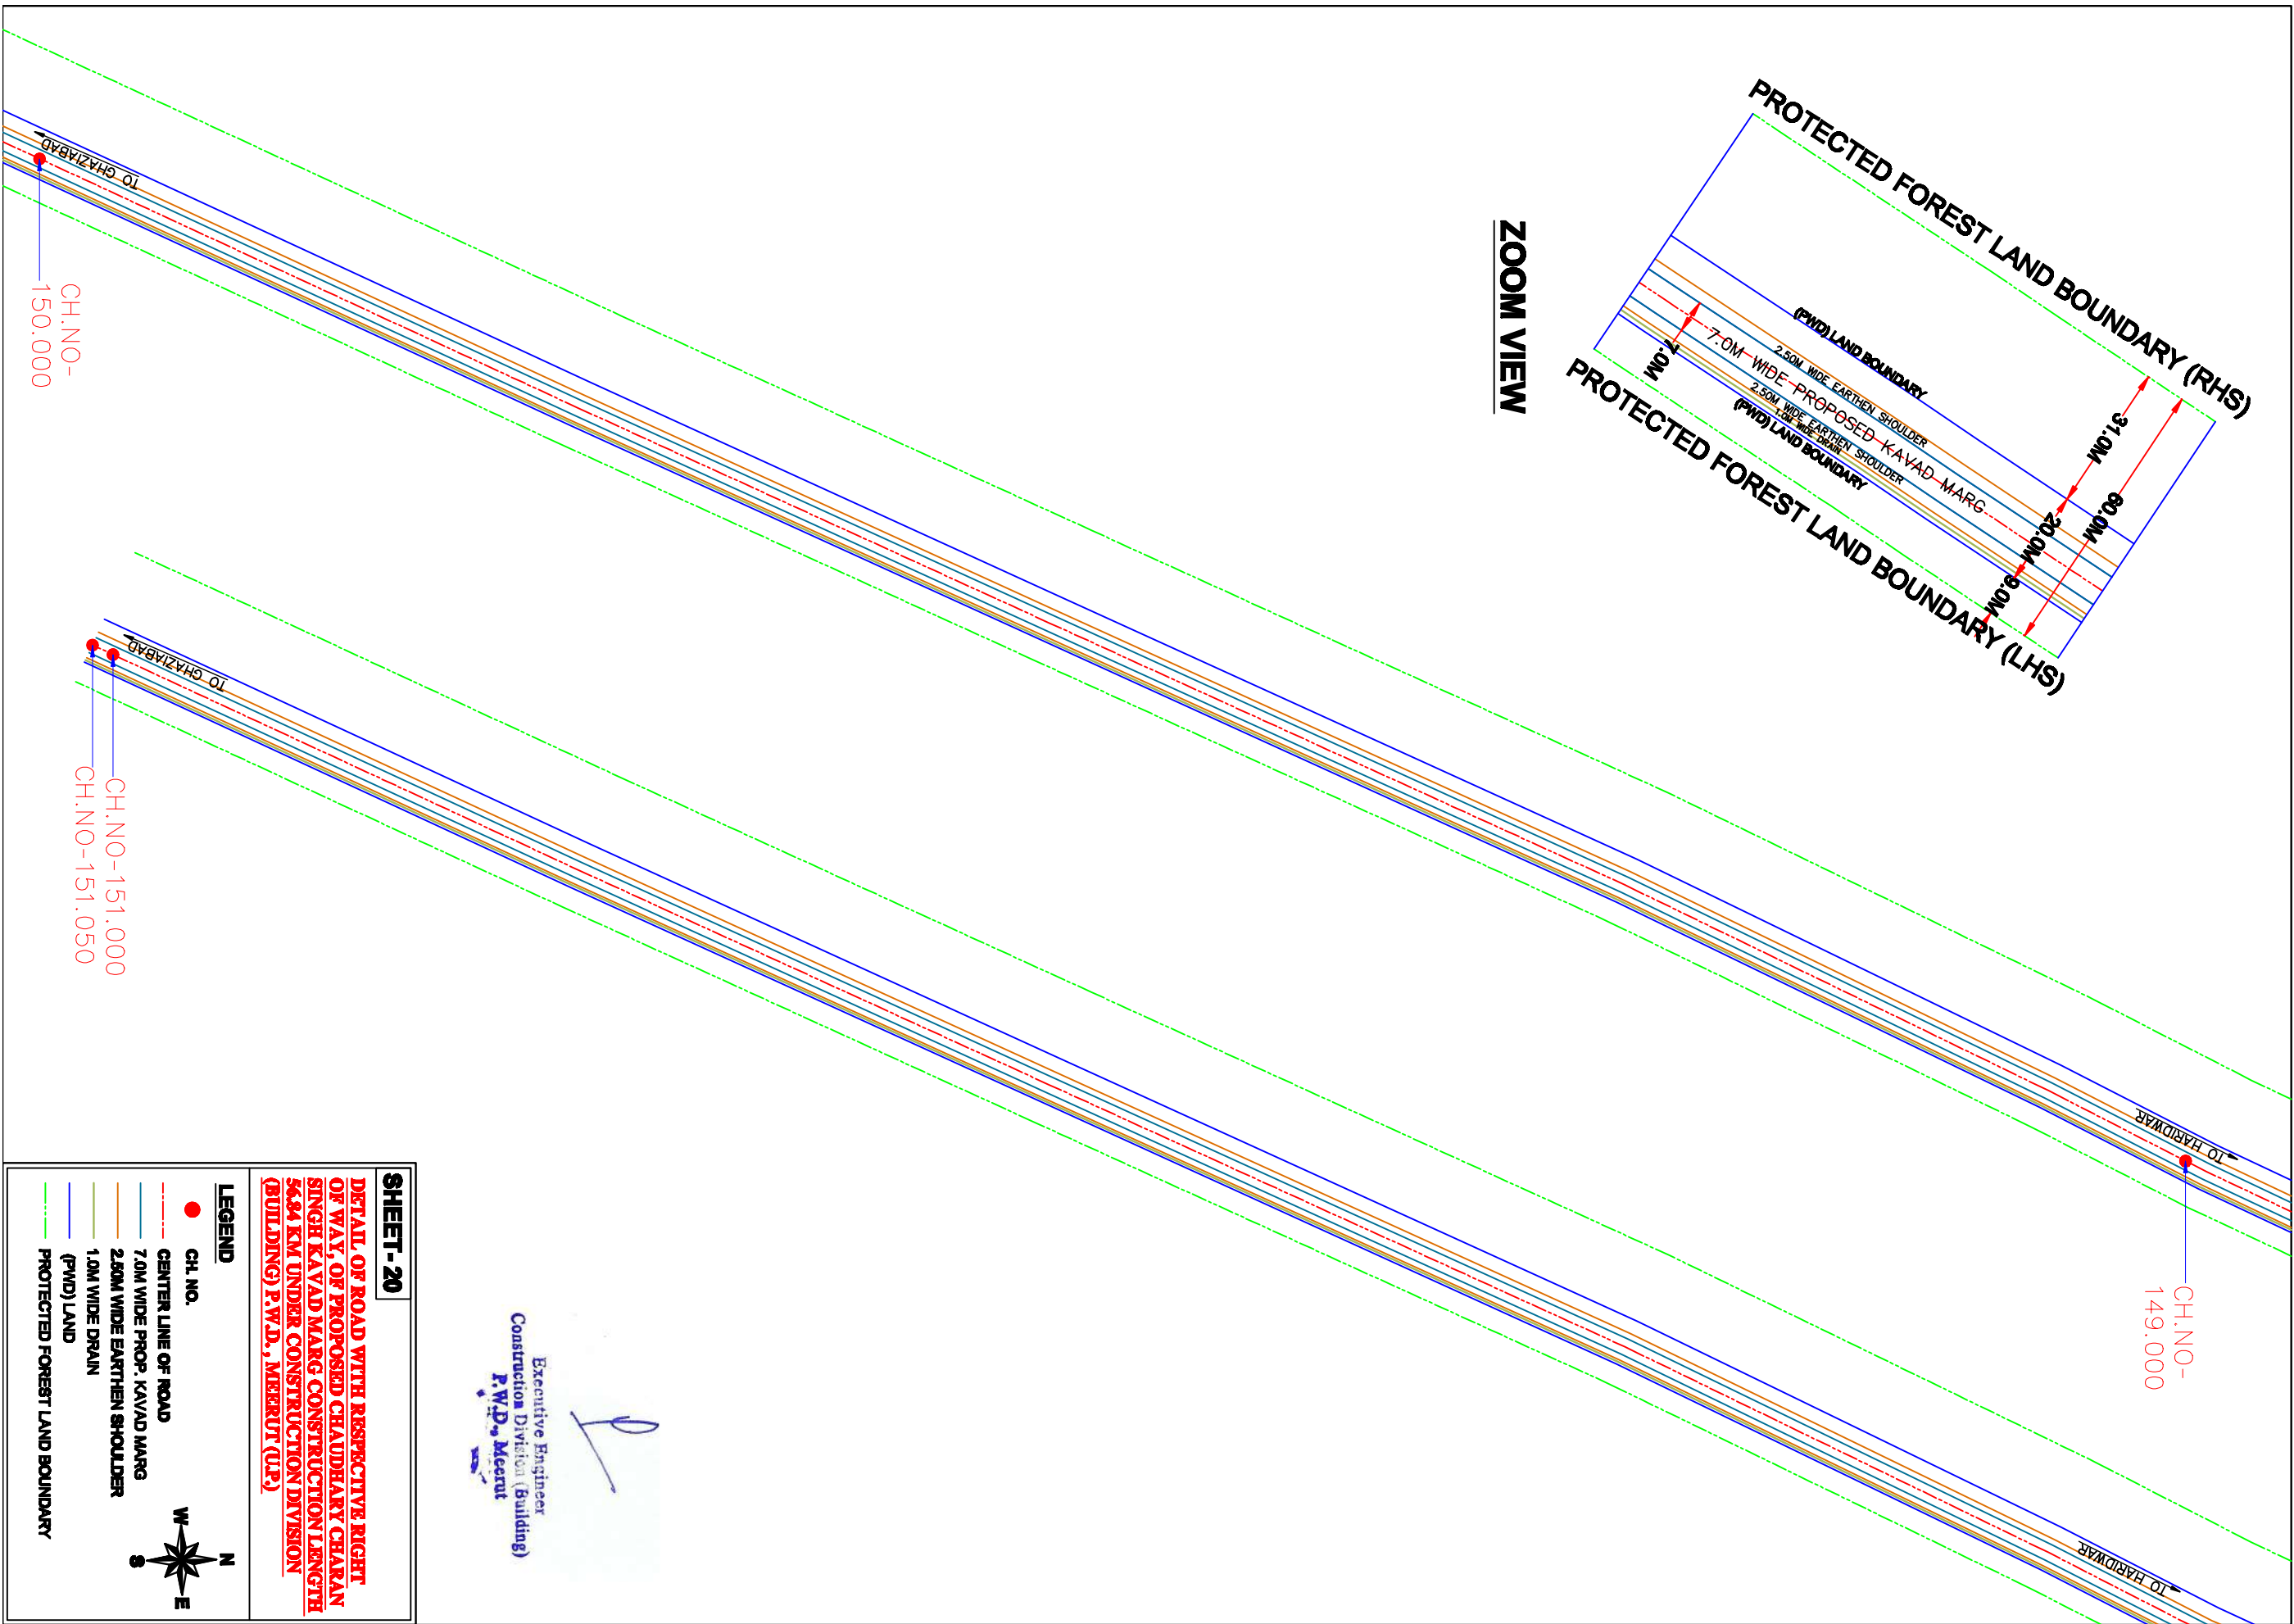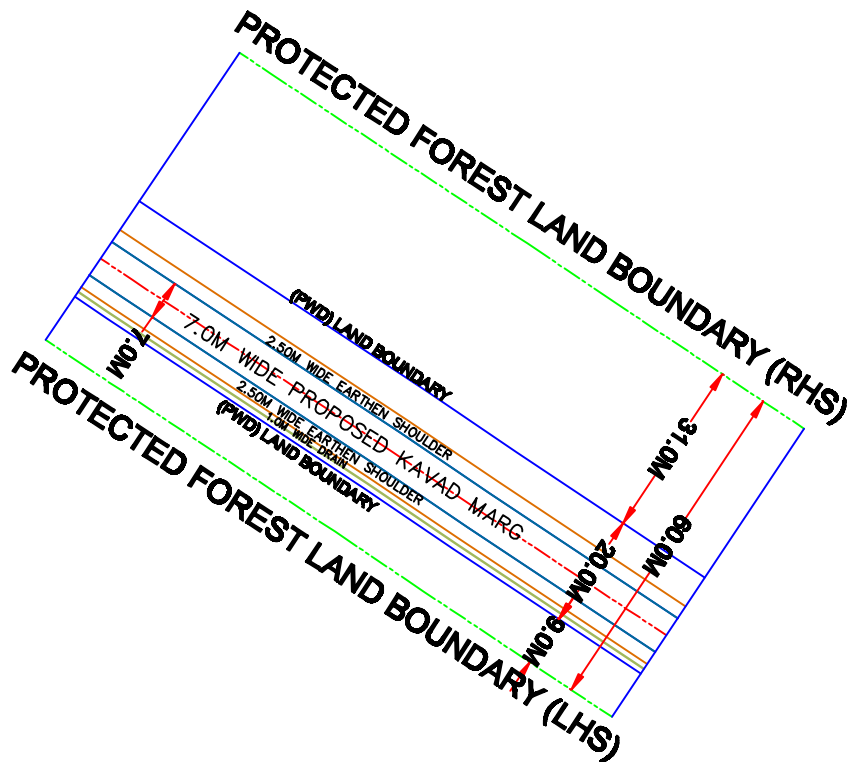

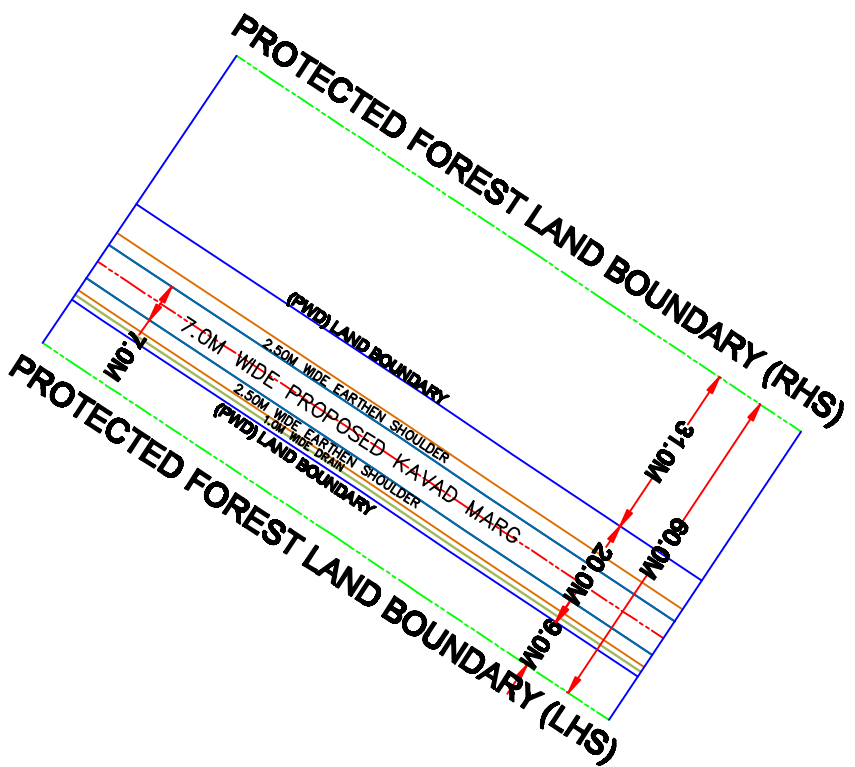

CH.NO- 115.000

CH.NO- 116.000



TO HARIDWAR

TO GHAZIABAD

TO GHAZIABAD

SHEET-4

DETAIL OF ROAD WITH RESPECTIVE RIGHT OF WAY, OF PROPOSED CHAUDHARY CHARAN SINGH KAVAD MARG CONSTRUCTION LENGTH 56.84 KM UNDER CONSTRUCTION DIVISION (BUILDING) P.W.D., MEERUT (U.P.)

**Executive Engineer
Construction Division (Building)
P. W. D., Meerut**

LEGEND

● CHL NO

CENTER LINE OF ROAD

7.0M WIDE PROP. KAVAD MARG


2.80M WIDE EARTHEN SHOULDER

1.0M WIDE DRAIN
(PMD) LAND

PROTECTED




ZOOM VIEW

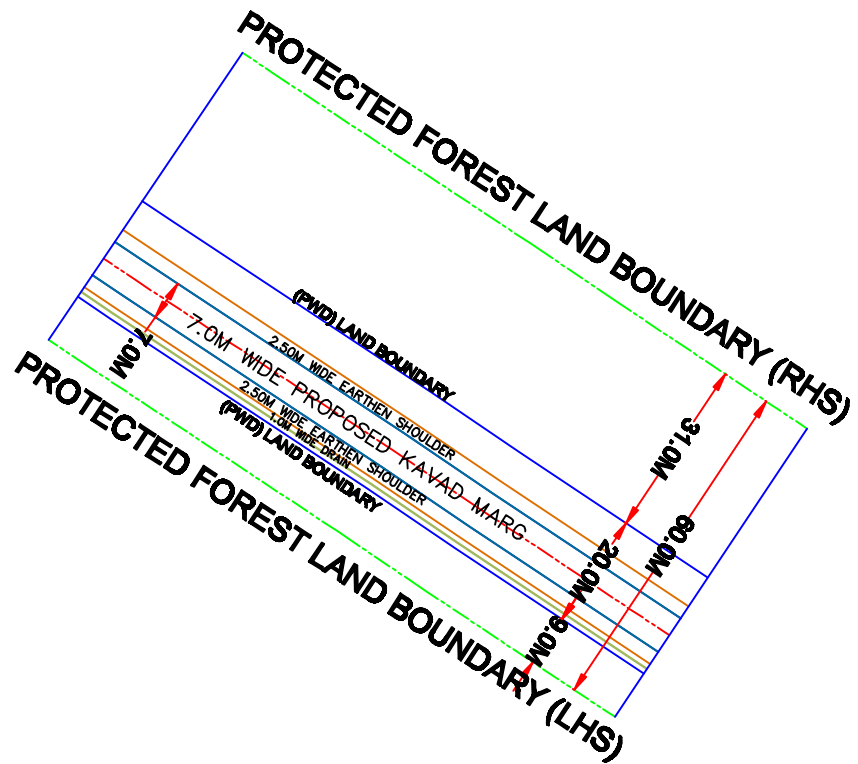

CH.NO- 117.000

CH.NO- 118.000

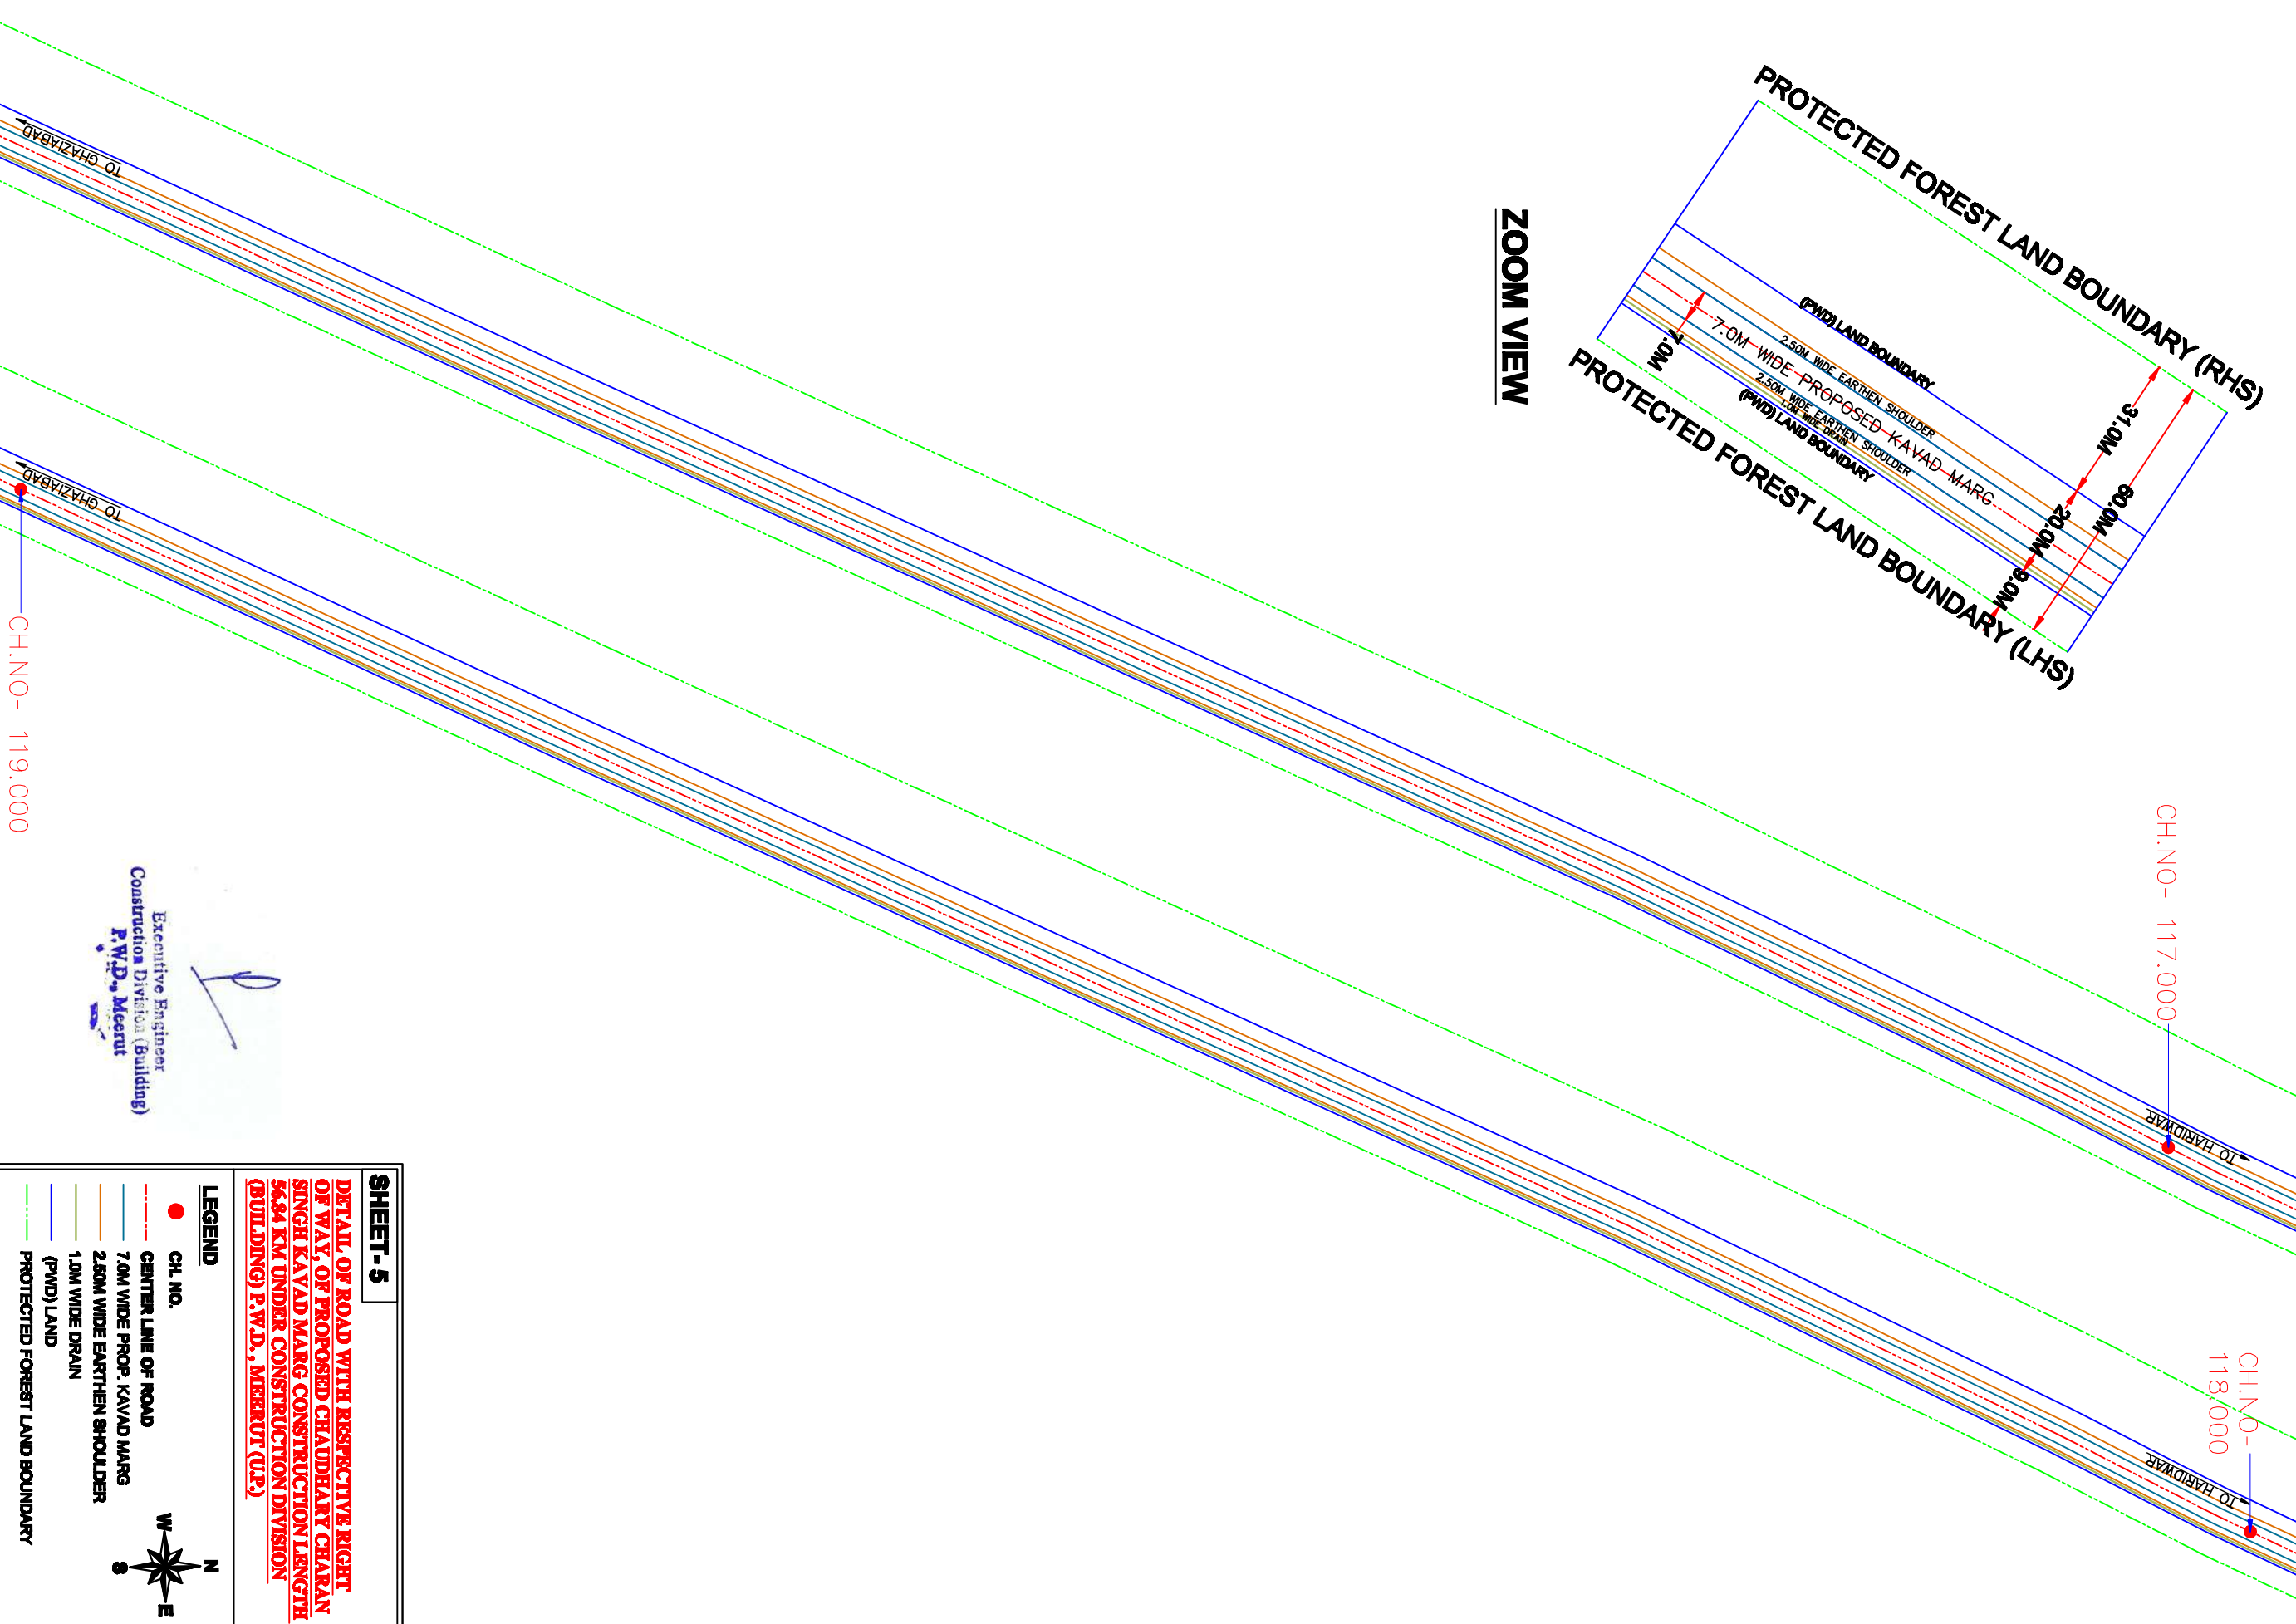



SHEET-5
DETAIL, OF ROAD WITH RESPECTIVE RIGHT OF WAY, OF PROPOSED CHAUDHARY CHARAN SINGH KAVAD MARG CONSTRUCTION LENGTH 56.84 KM UNDER CONSTRUCTION DIVISION (BUILDING) P.W.D., MEERUT (U.P.)

LEGEND

- CH. NO.
- CENTER LINE OF ROAD
- 7.0M WIDE PROP. KAVAD MARG
- 2.50M WIDE EARTHEN SHOULDER
- 1.0M WIDE DRAIN
- (P.W.D.) LAND
- PROTECTED FOREST LAND BOUNDARY

Executive Engineer
Construction Division (Building)
P.W.D., Meerut

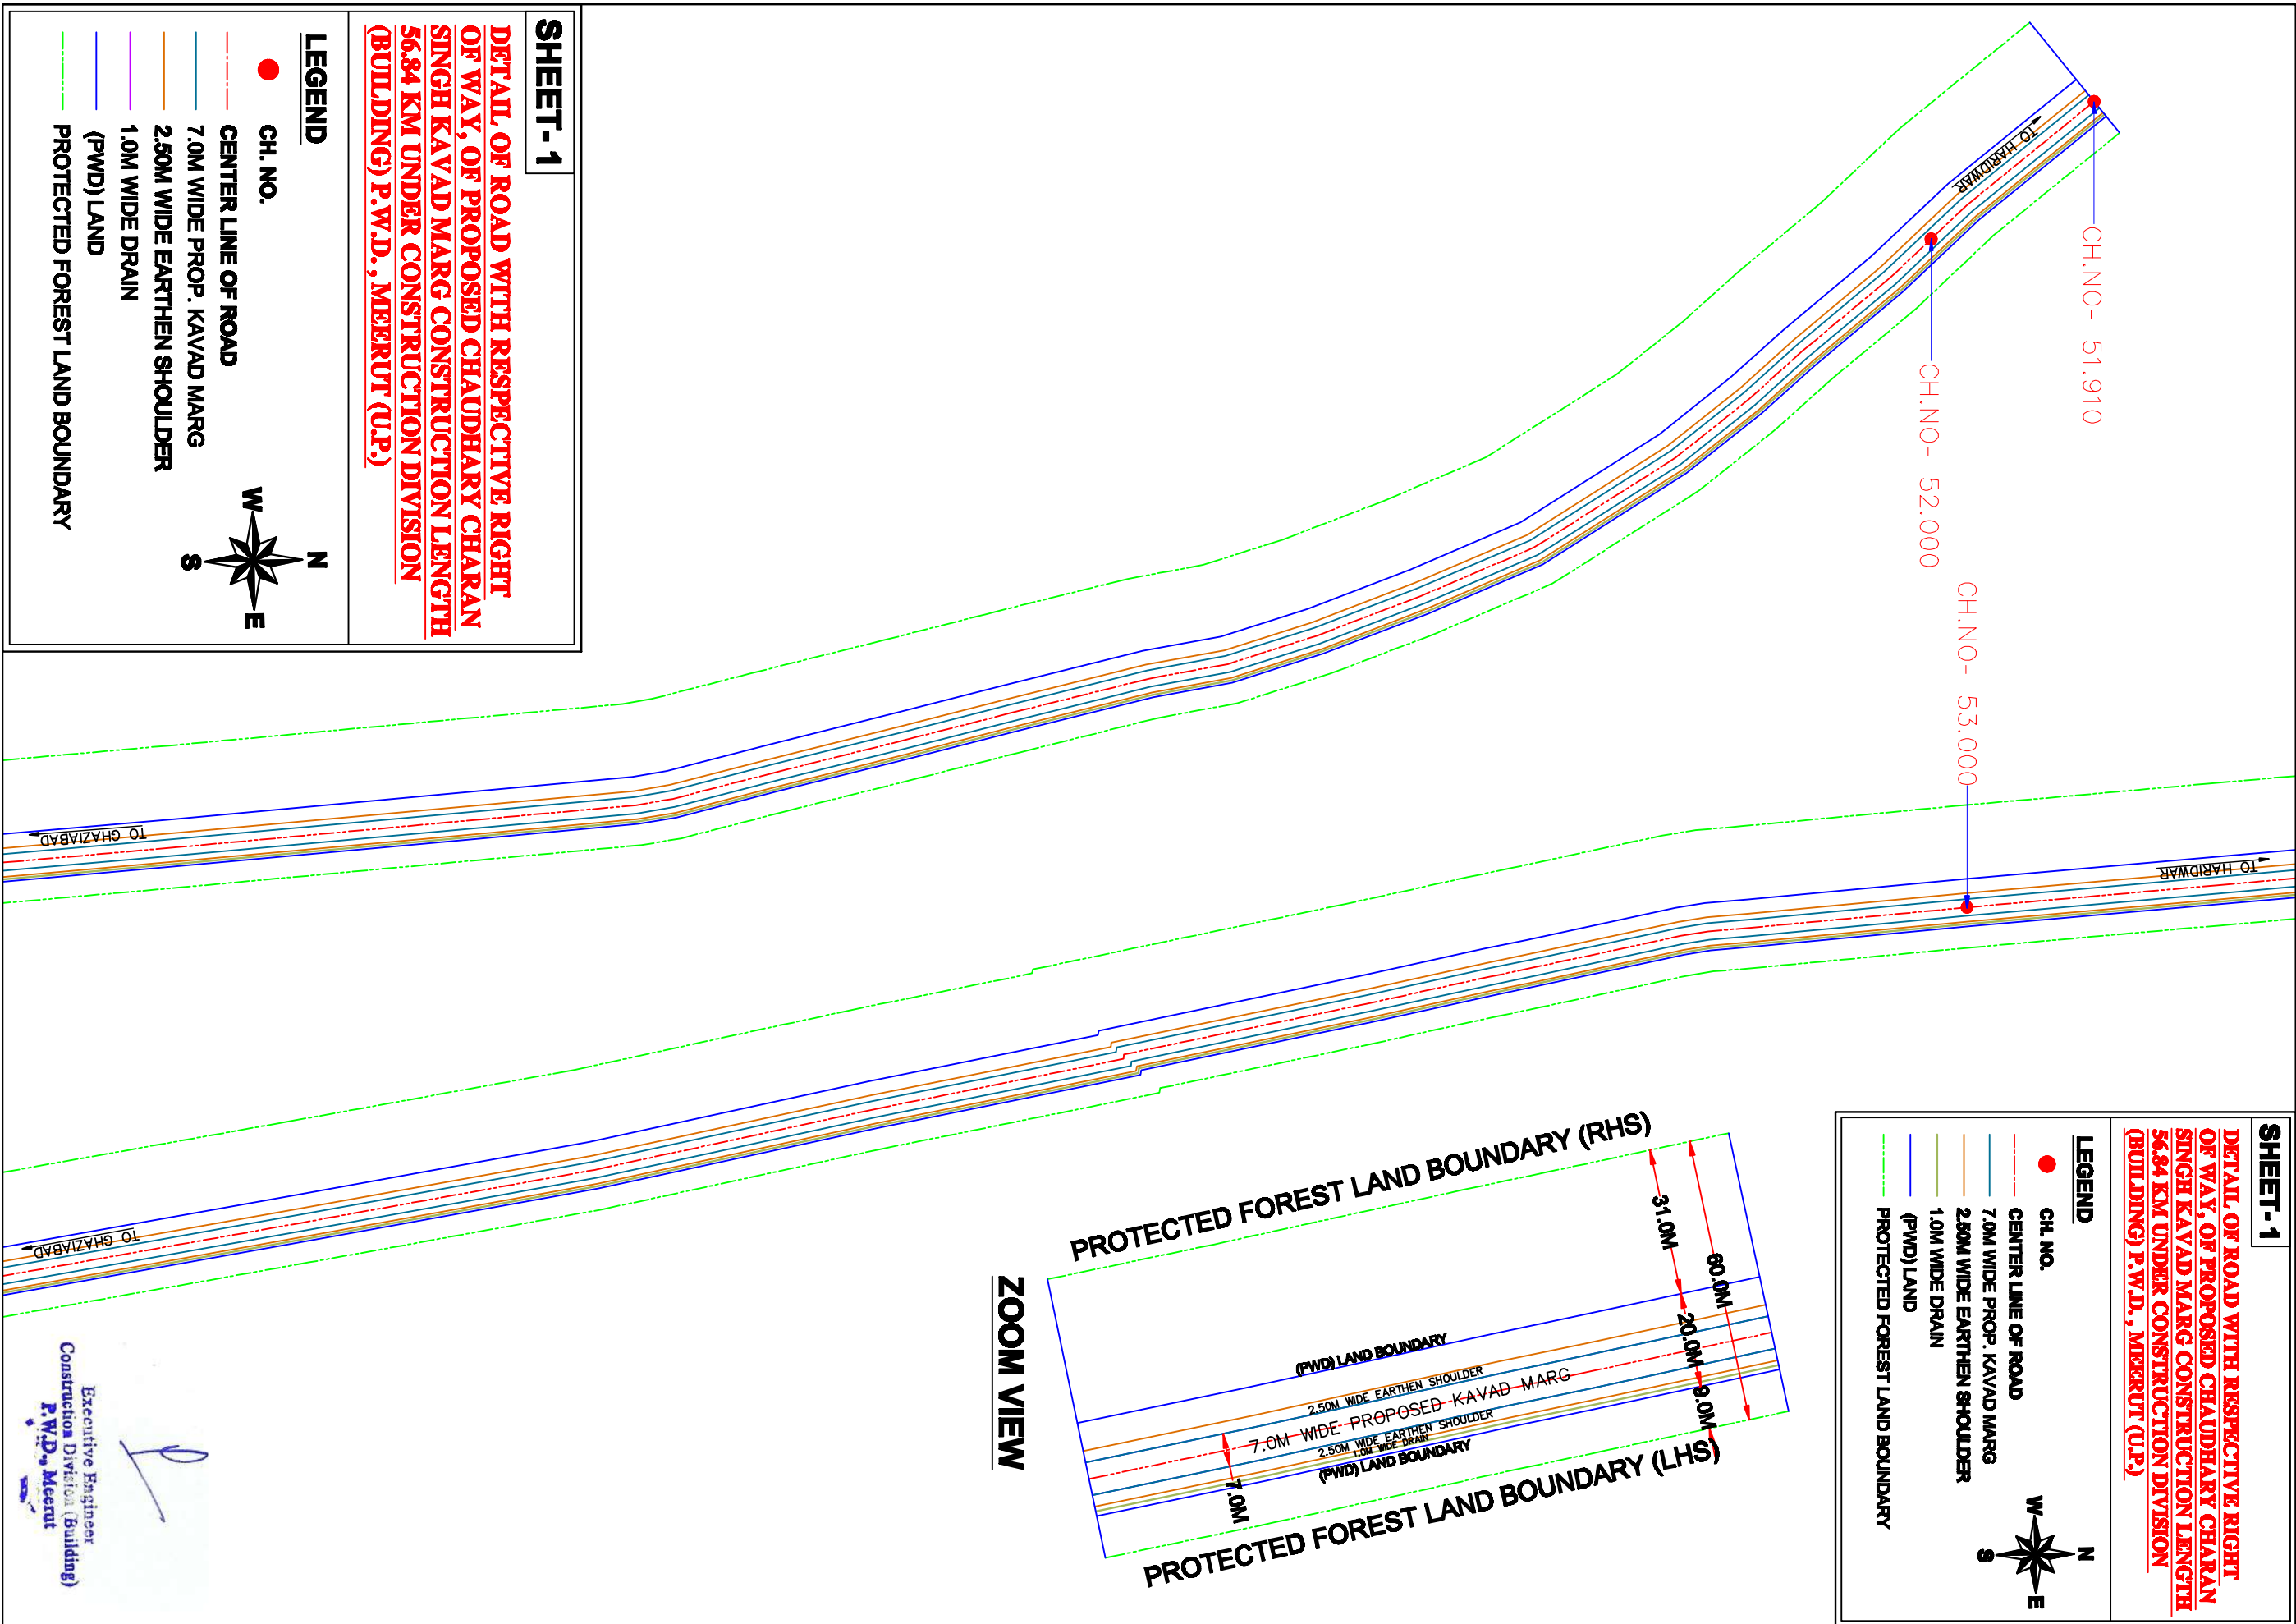

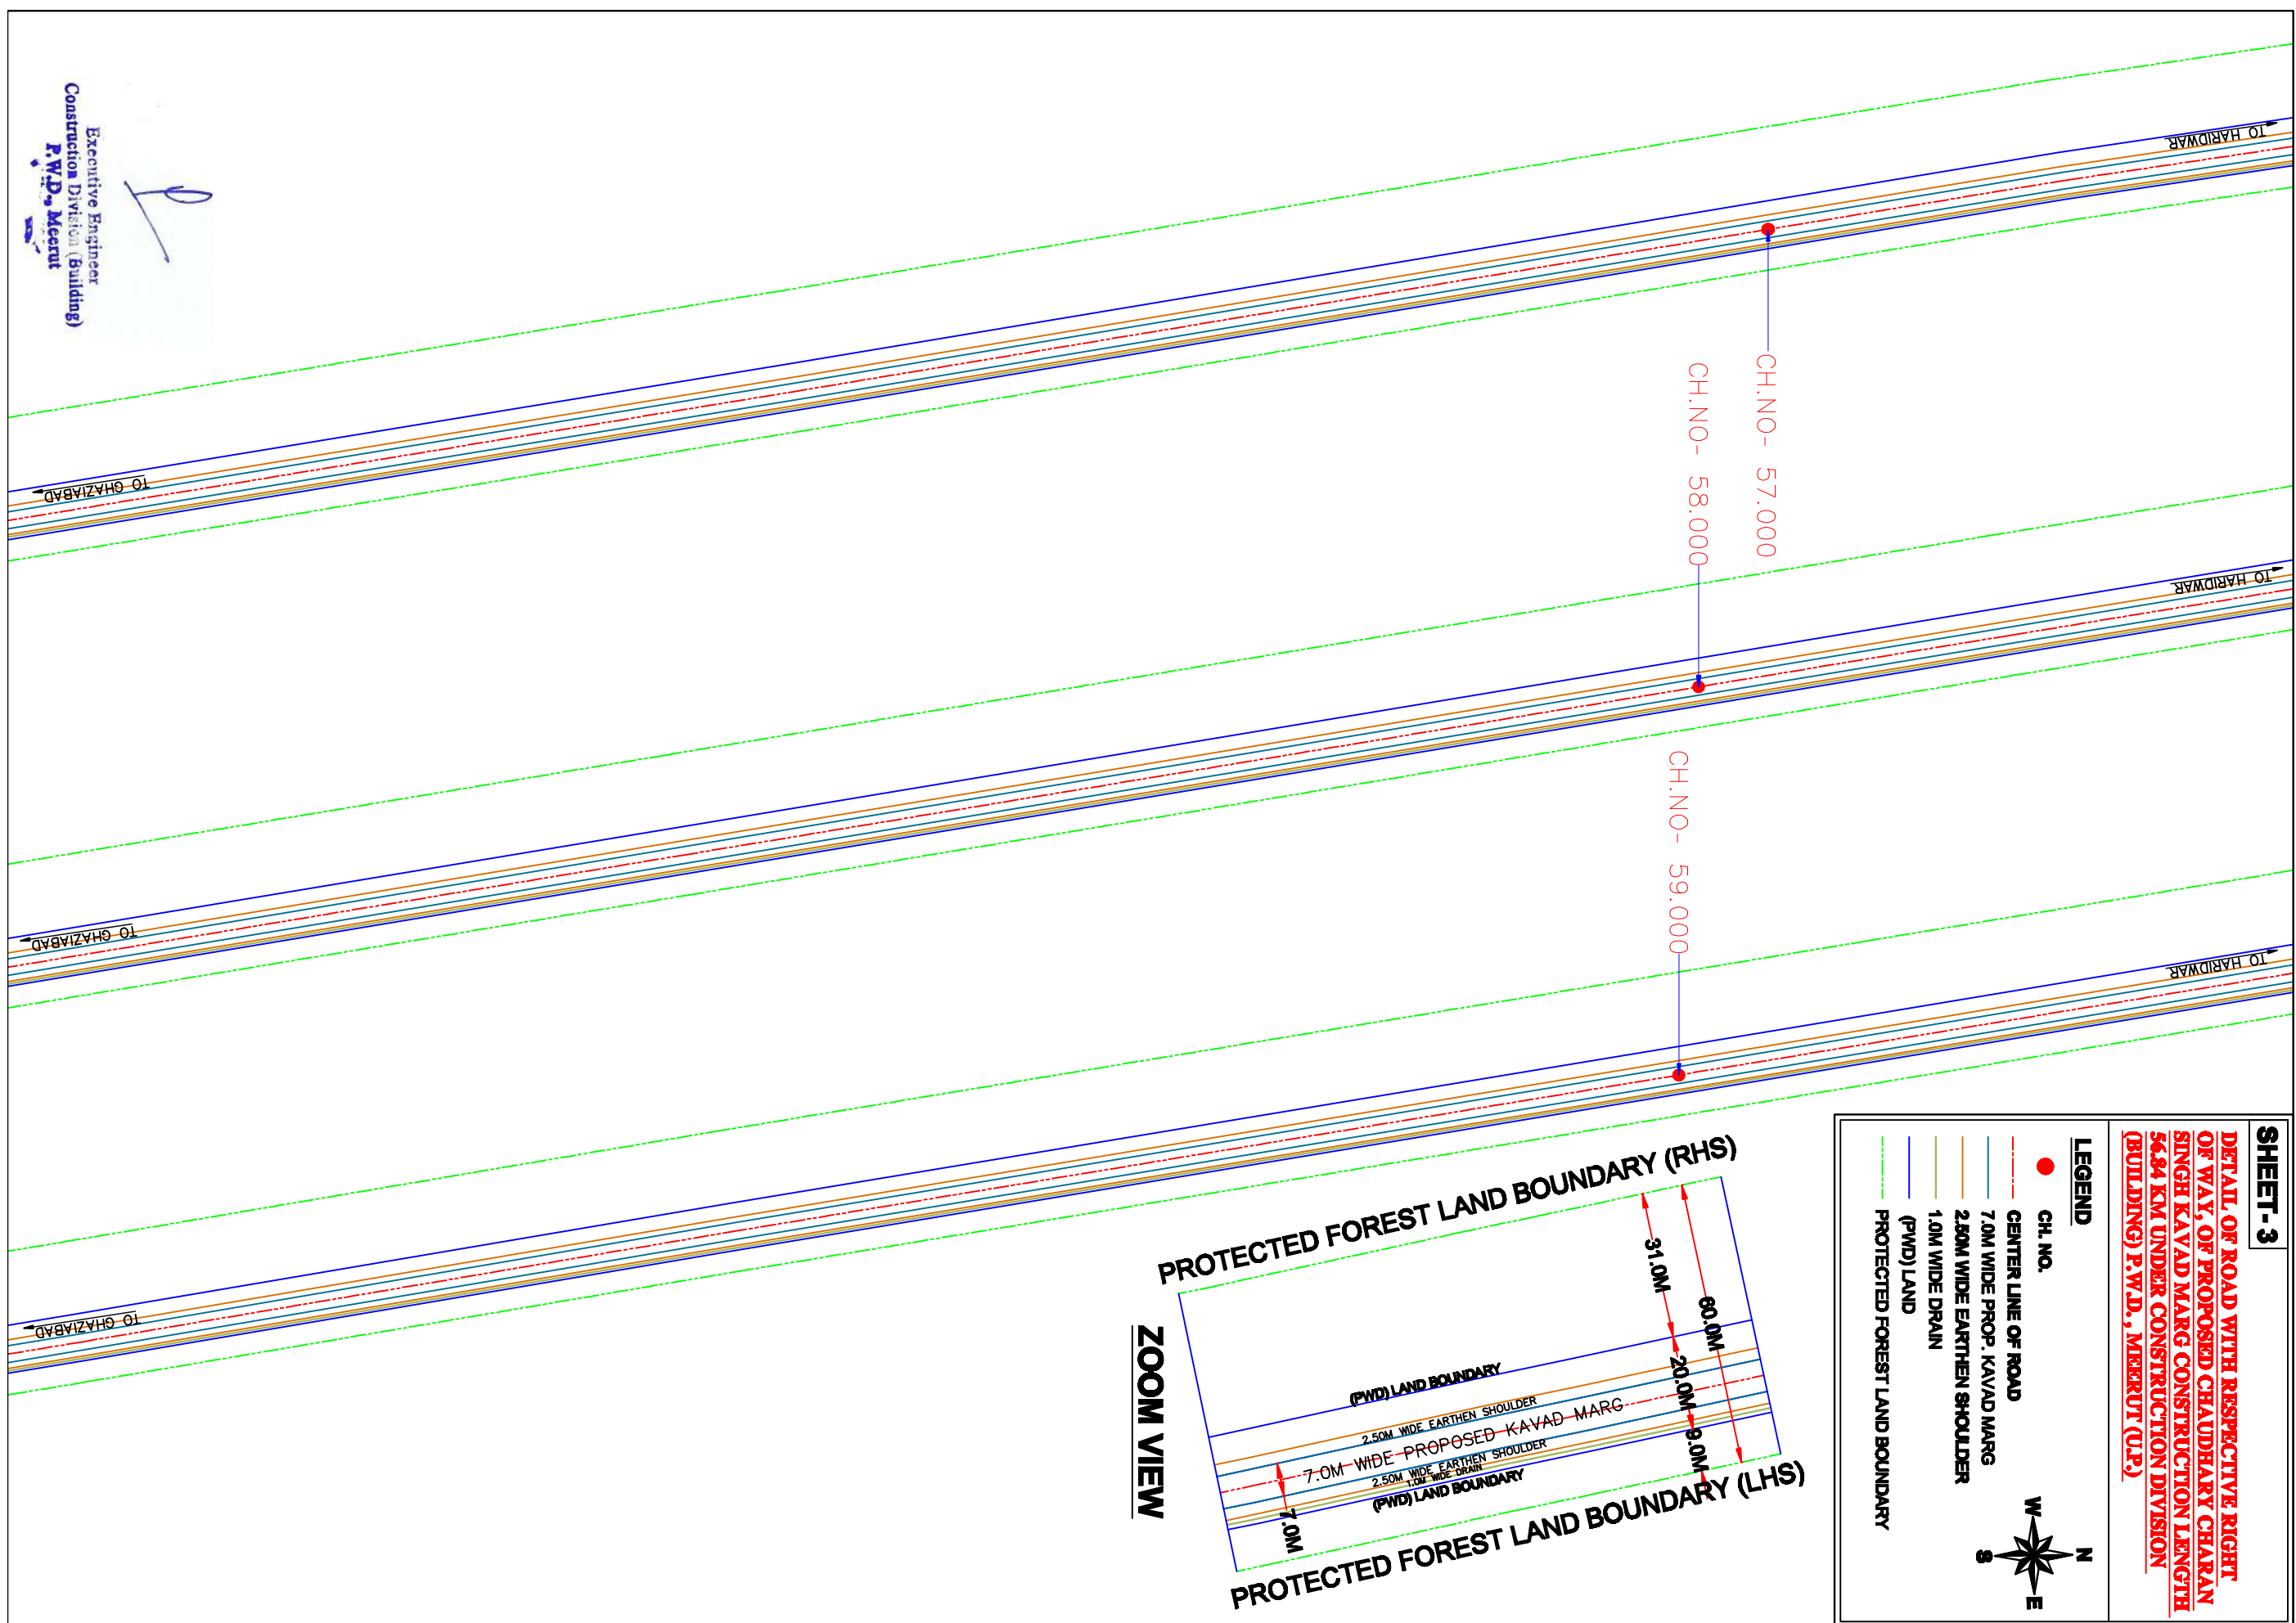


SHEET-4

DETAIL OF ROAD WITH RESPECTIVE RIGHT OF WAY, OF PROPOSED CHAUDHARY CHARAN SINGH KAVAD MARG CONSTRUCTION LENGTH 54.84 KM UNDER CONSTRUCTION DIVISION (BUILDING) P.W.D., MEERUT (U.P.)

LEGEND

- CH. NO.
- CENTER LINE OF ROAD
- 7.0M WIDE PROP. KAVAD MARG
- 2.50M WIDE EARTHEN SHOULDER
- 1.0M WIDE DRAIN
- (P.W.D.) LAND
- PROTECTED FOREST LAND BOUNDARY

N
W
E
S

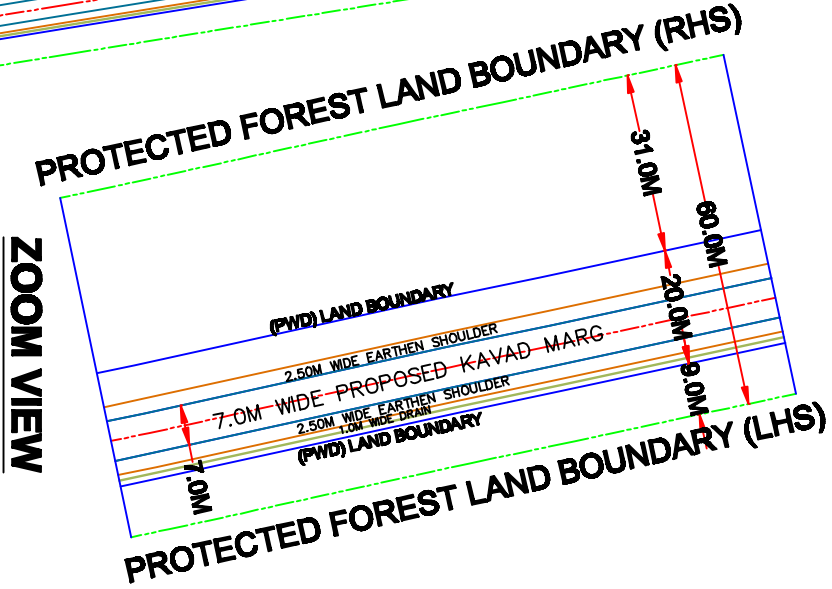

CH.NO- 61.000

CH.NO- 60.000

CH.NO- 62.000

TO HARIDWAR

TO HARIDWAR


TO HARIDWAR

TO GHAZIABAD

TO GHAZIABAD

TO GHAZIABAD

Executive Engineer
Construction Division (Building)
P.W.D., Meerut

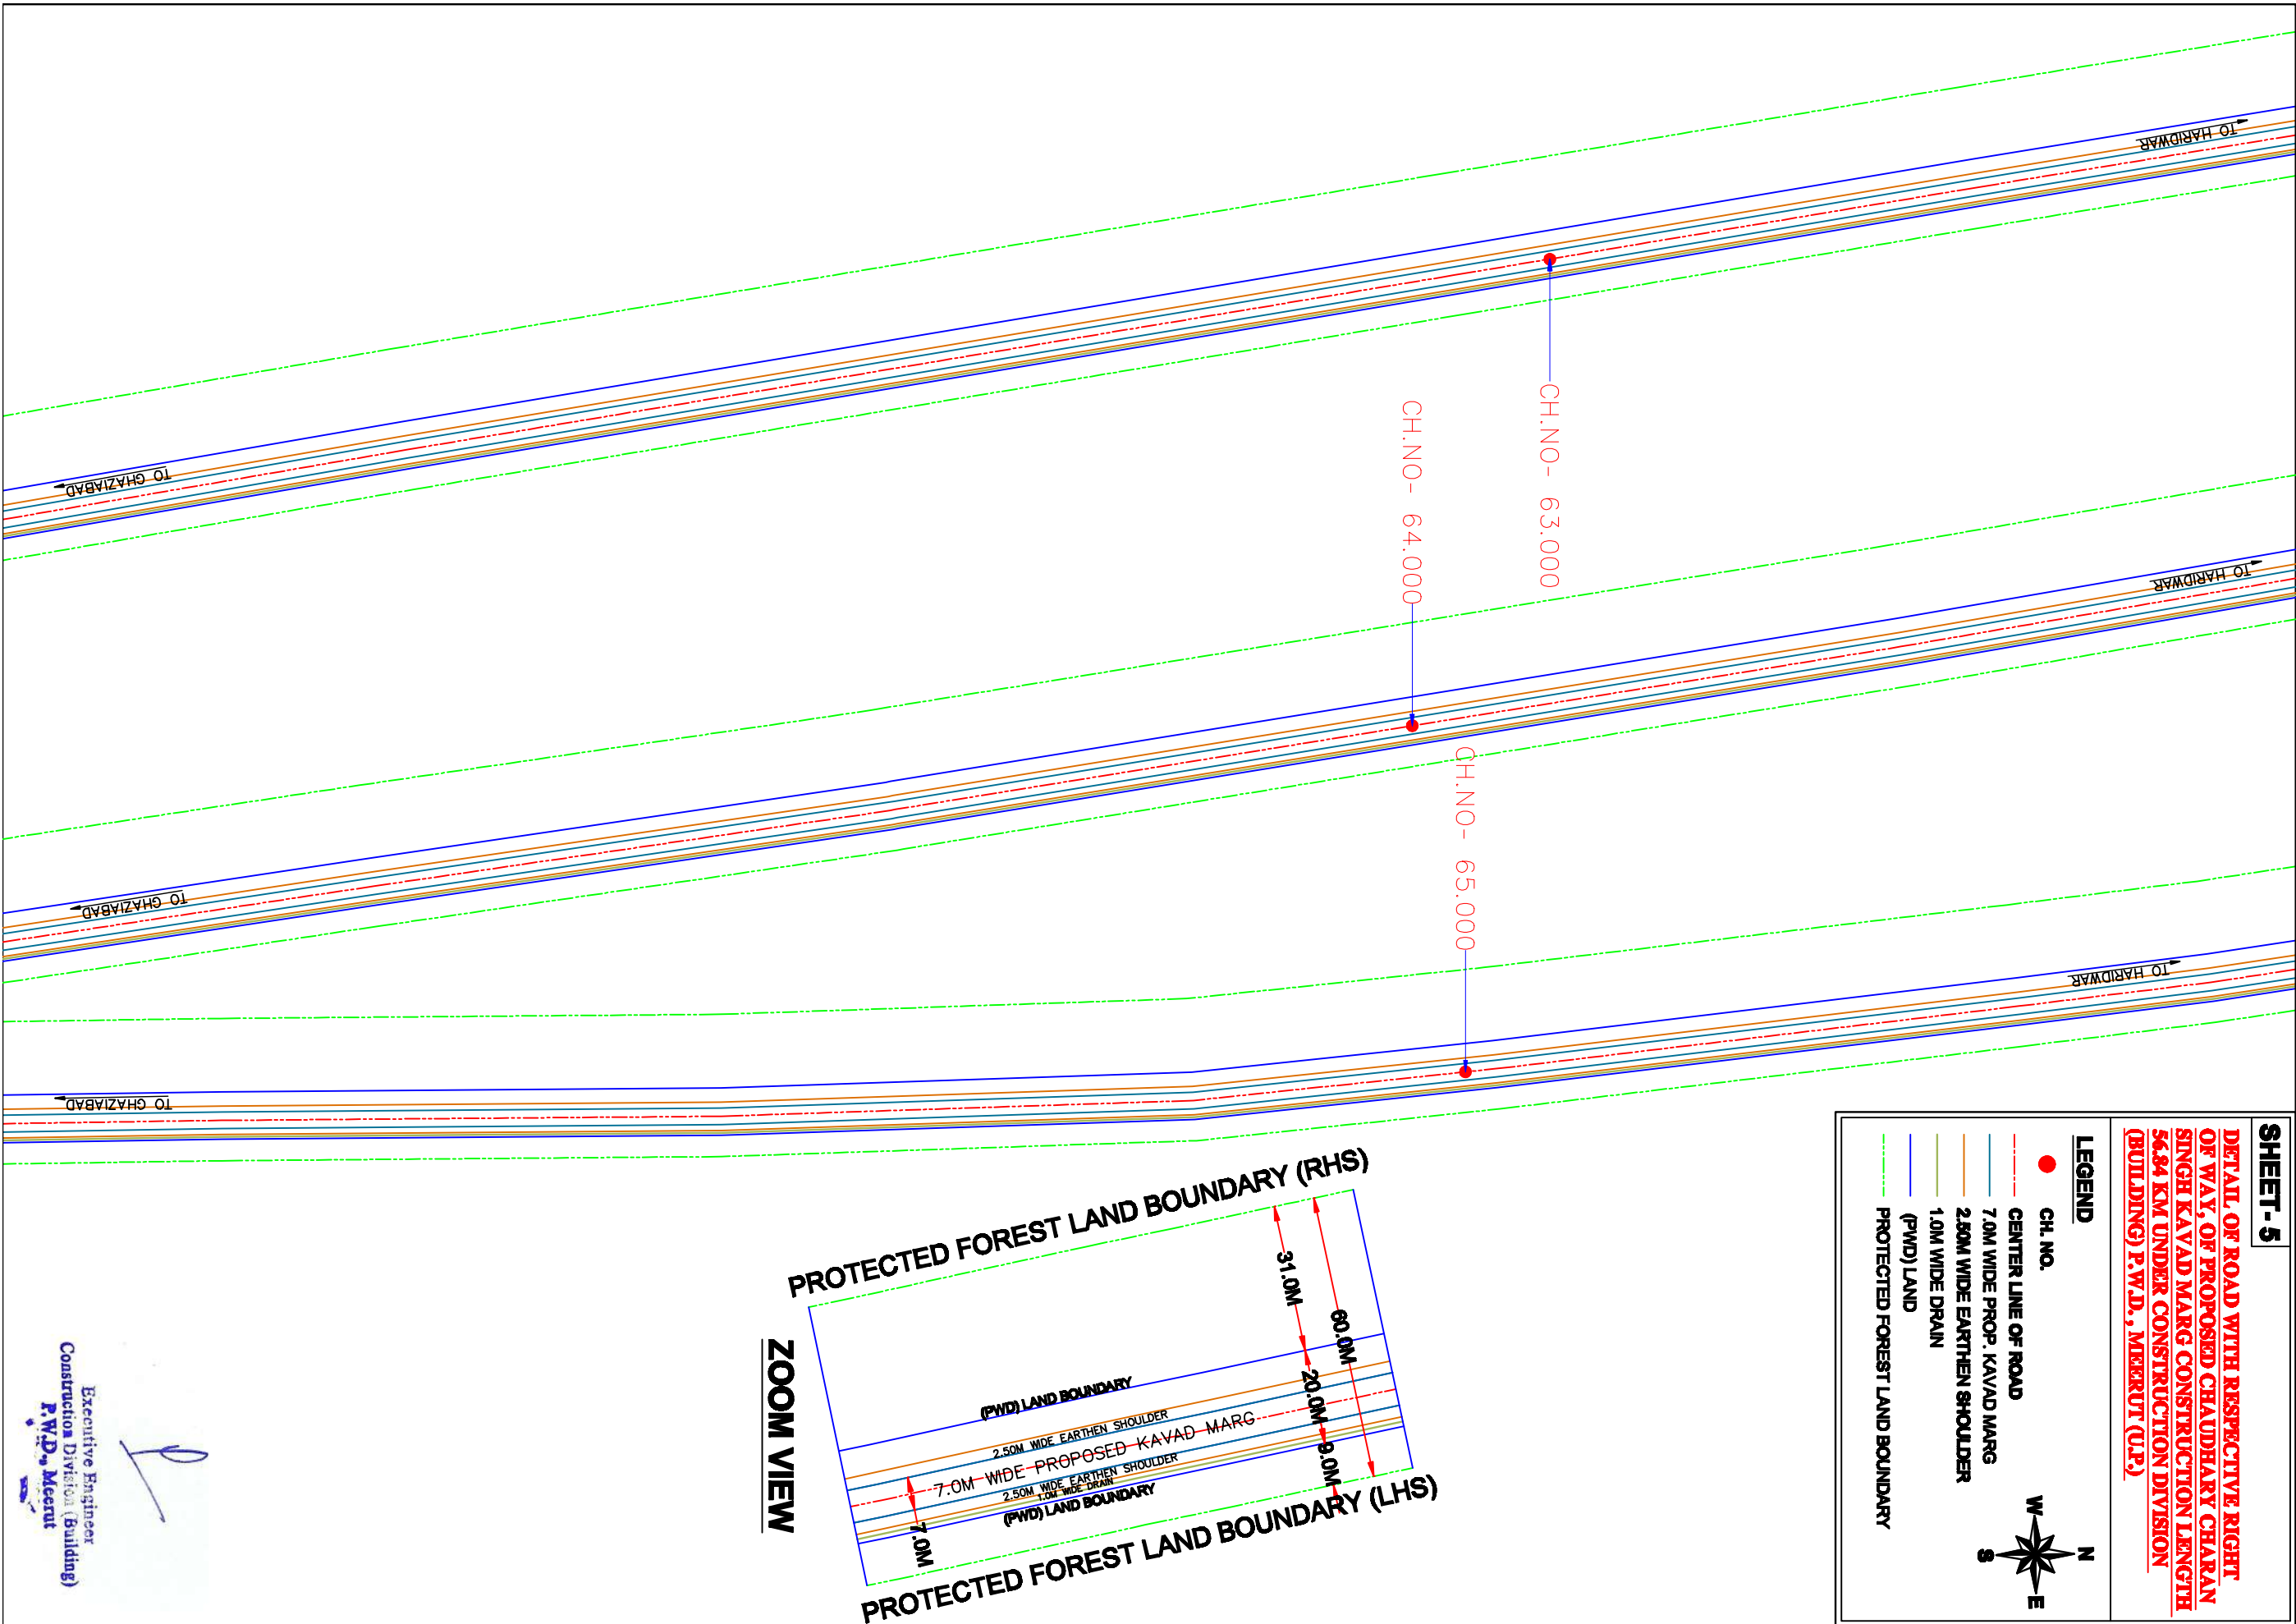


SHEET - 5


DETAIL OF ROAD WITH RESPECTIVE RIGHT OF WAY, OF PROPOSED CHAUDHARY CHARAN SINGH KAVAD MARG CONSTRUCTION LENGTH 54.84 KM UNDER CONSTRUCTION DIVISION (BUILDING) P.W.D., MEERUT (U.P.)



LEGEND

- CH. NO.
- CENTER LINE OF ROAD
- 7.0M WIDE PROP. KAVAD MARG
- 2.50M WIDE EARTHEN SHOULDER
- 1.0M WIDE DRAIN
- (PWD) LAND
- PROTECTED FOREST LAND BOUNDARY

N
W
E
S

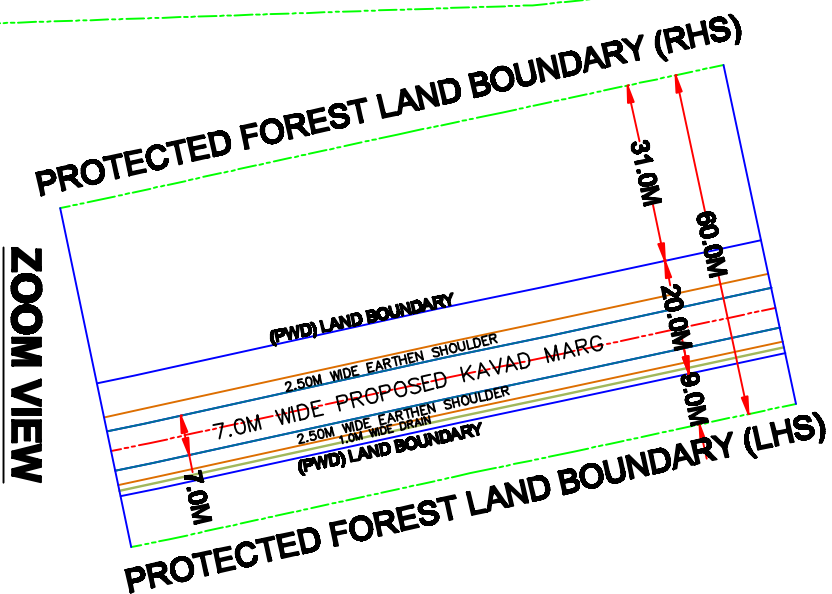

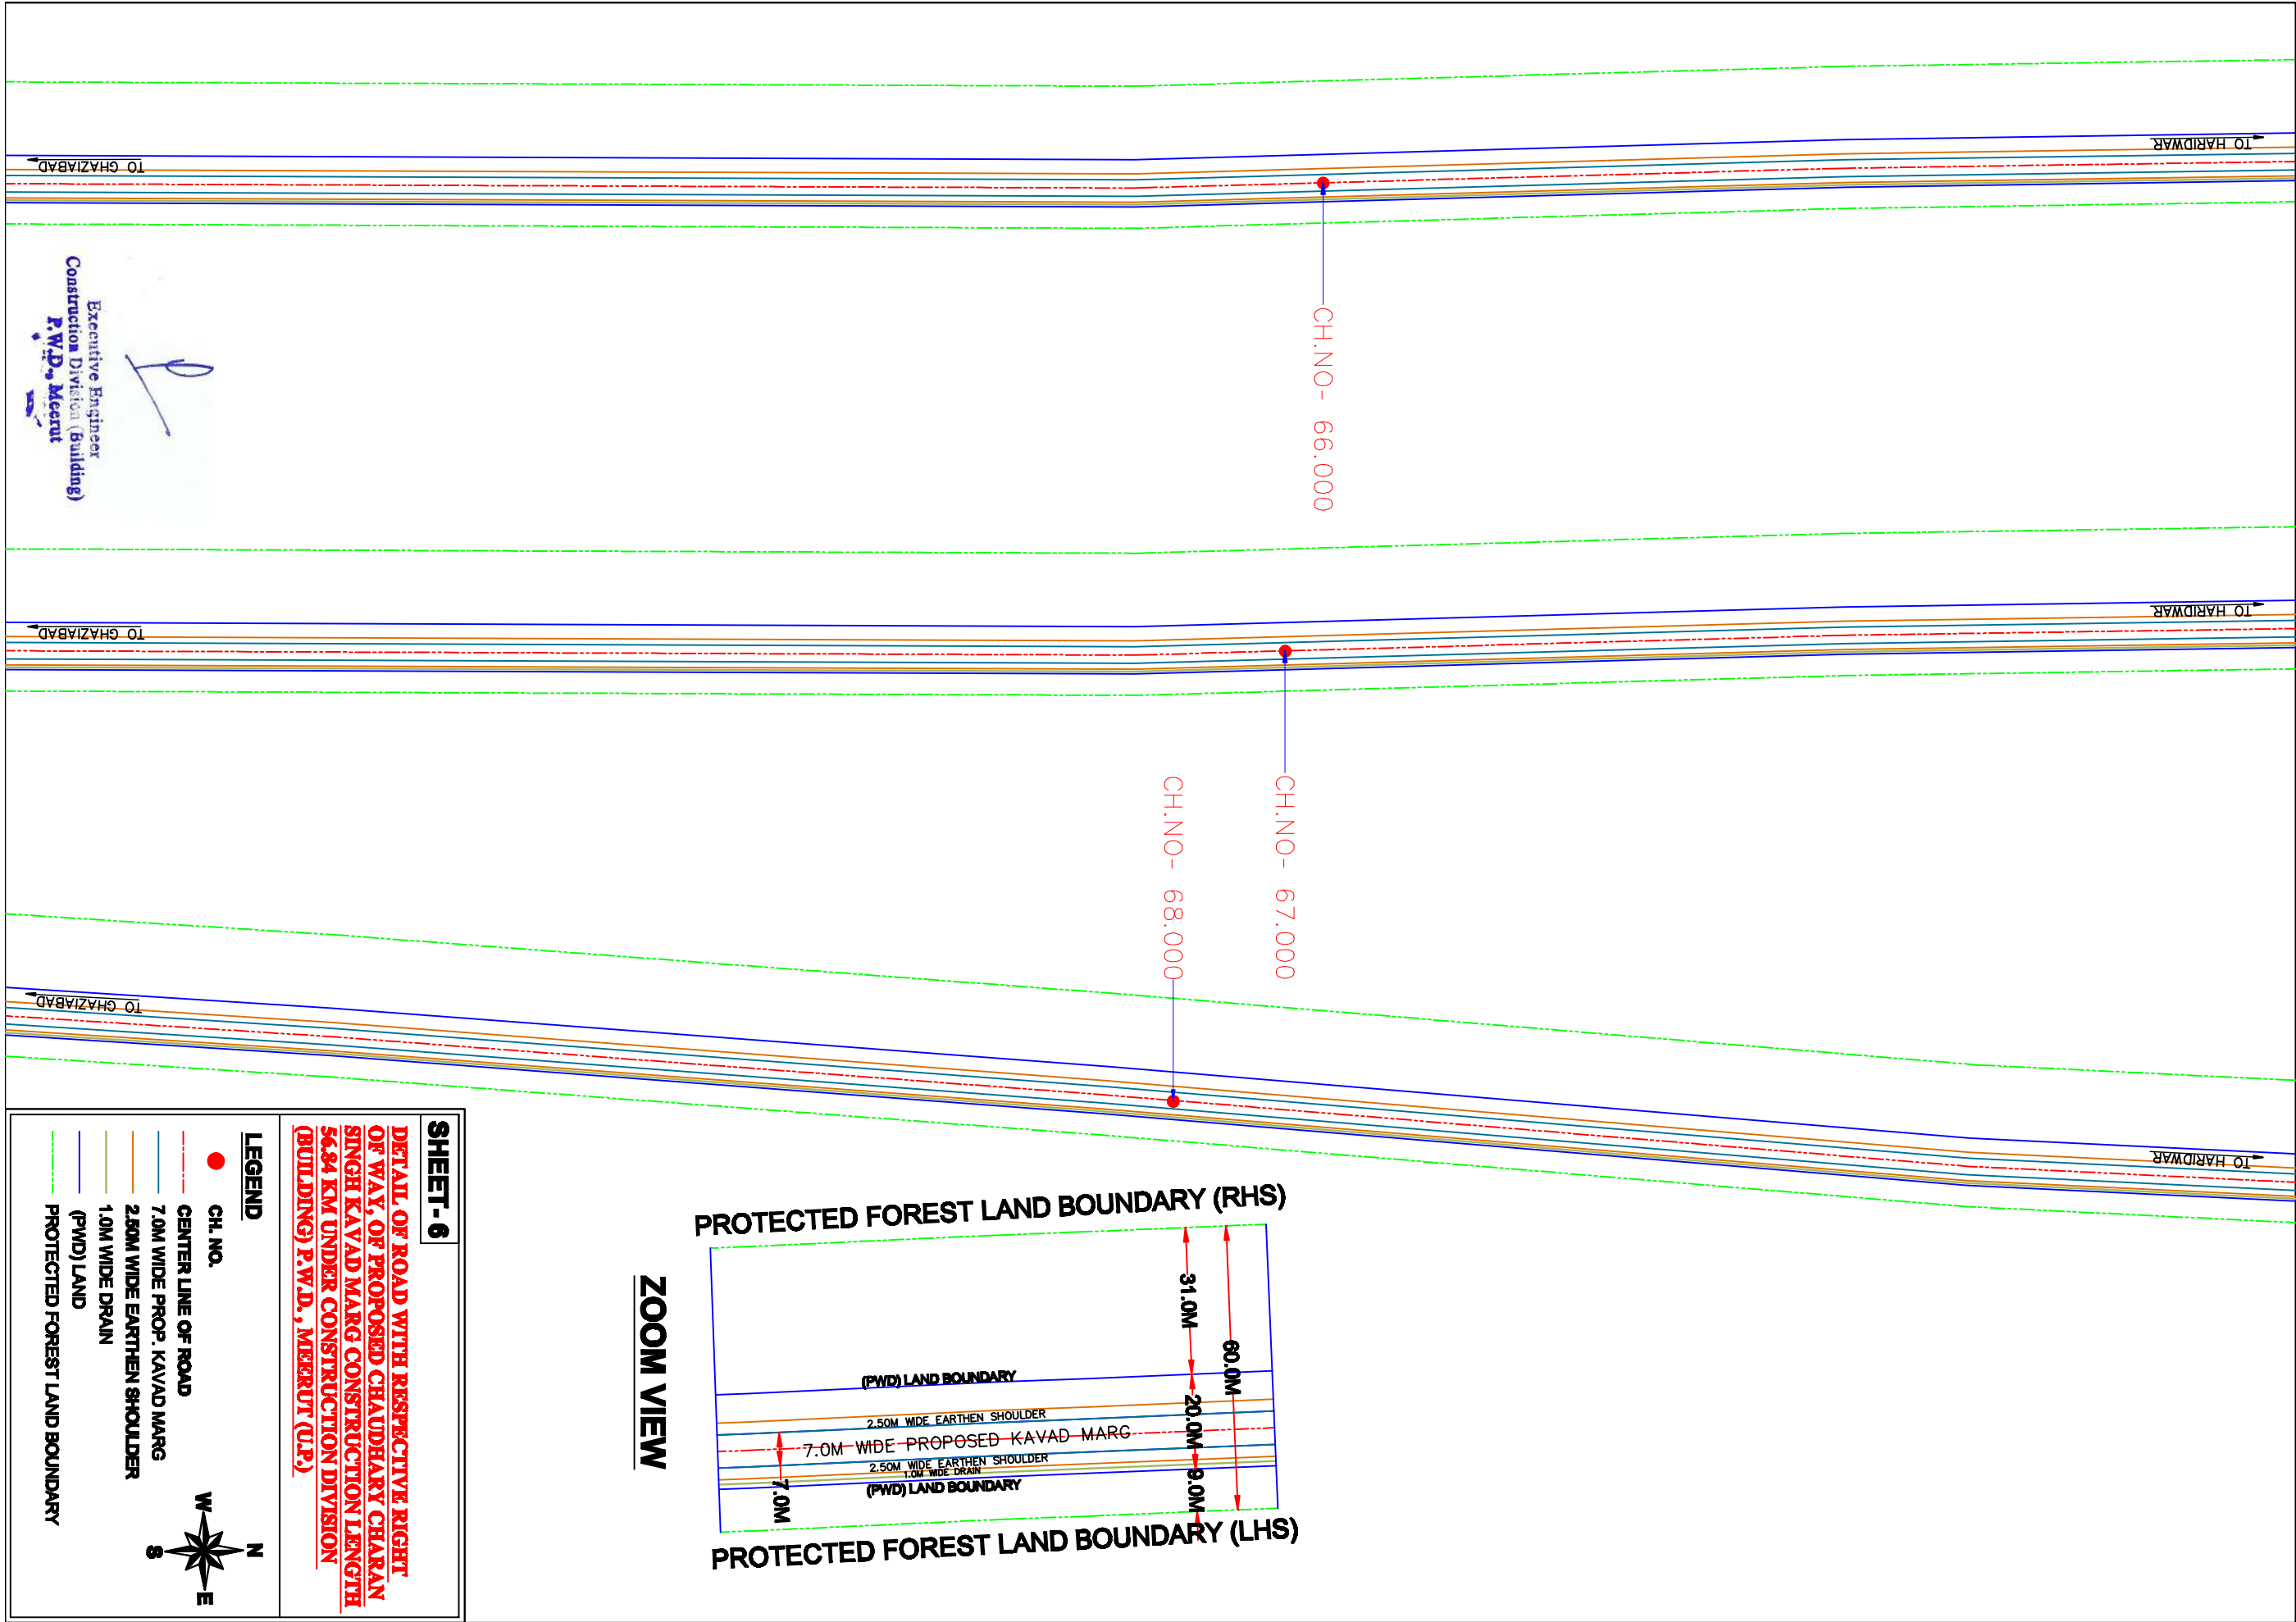

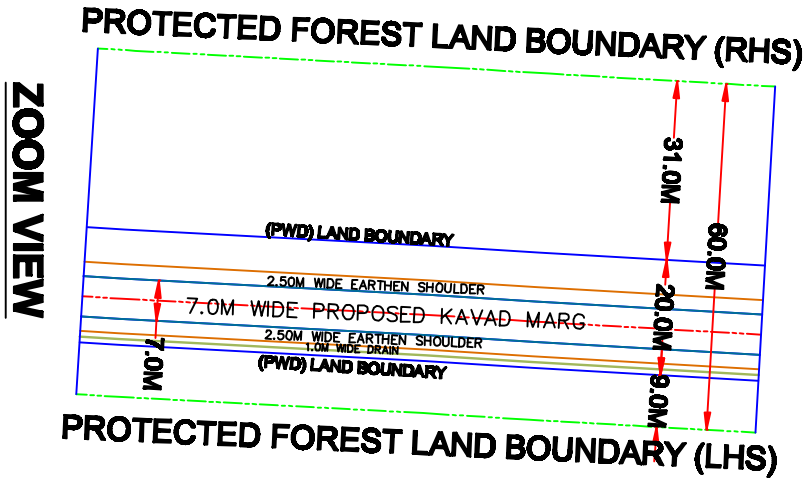
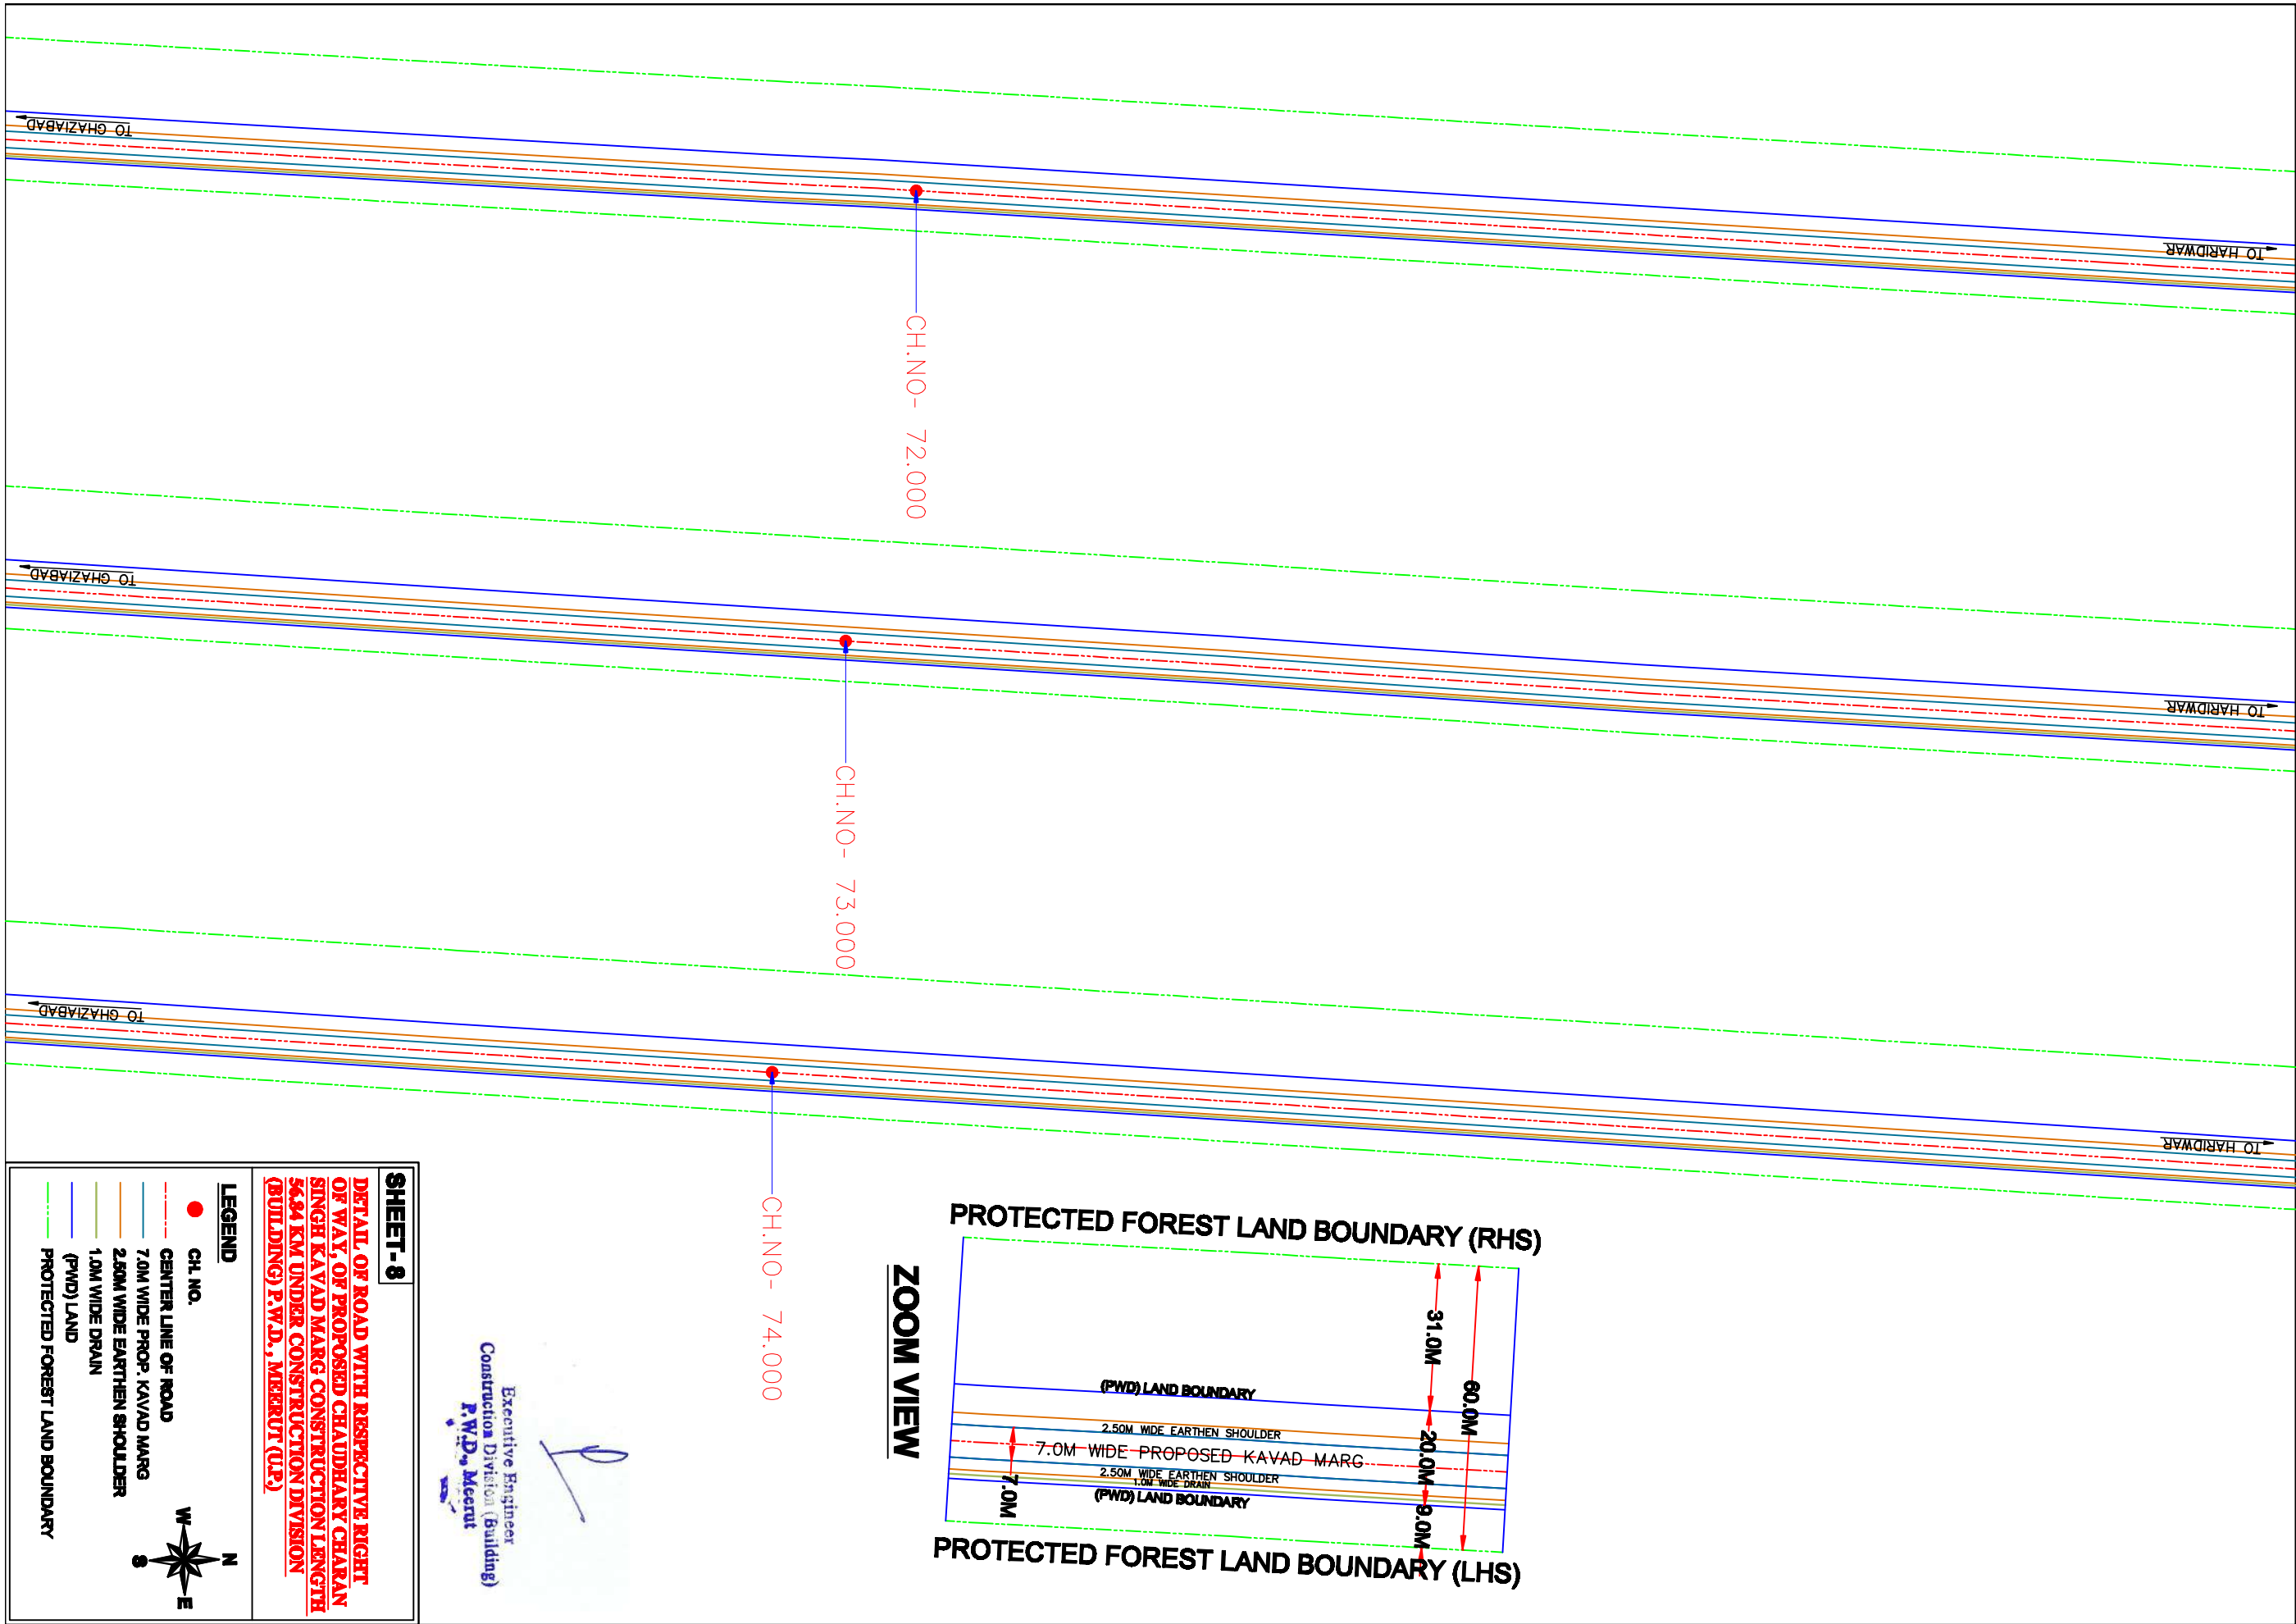


SHEET-8

DETAIL, OF ROAD WITH RESPECTIVE RIGHT OF WAY, OF PROPOSED CHAUDHARY CHARAN SINGH KAVAD MARG CONSTRUCTION LENGTH 56.84 KM UNDER CONSTRUCTION DIVISION (BUILDING) P.W.D., MEERUT (U.P.)

Executive Engineer
Construction Division (Building)
P.W.D., Meerut

- LEGEND**
- CH. NO.
 - CENTER LINE OF ROAD
 - 7.0M WIDE PROP. KAVAD MARG
 - 2.50M WIDE EARTHEN SHOULDER
 - 1.0M WIDE DRAIN
 - (PWD) LAND
 - PROTECTED FOREST LAND BOUNDARY

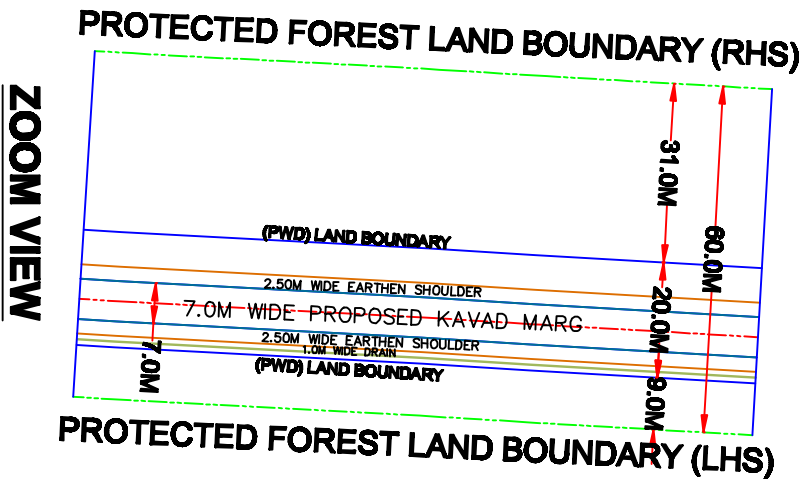
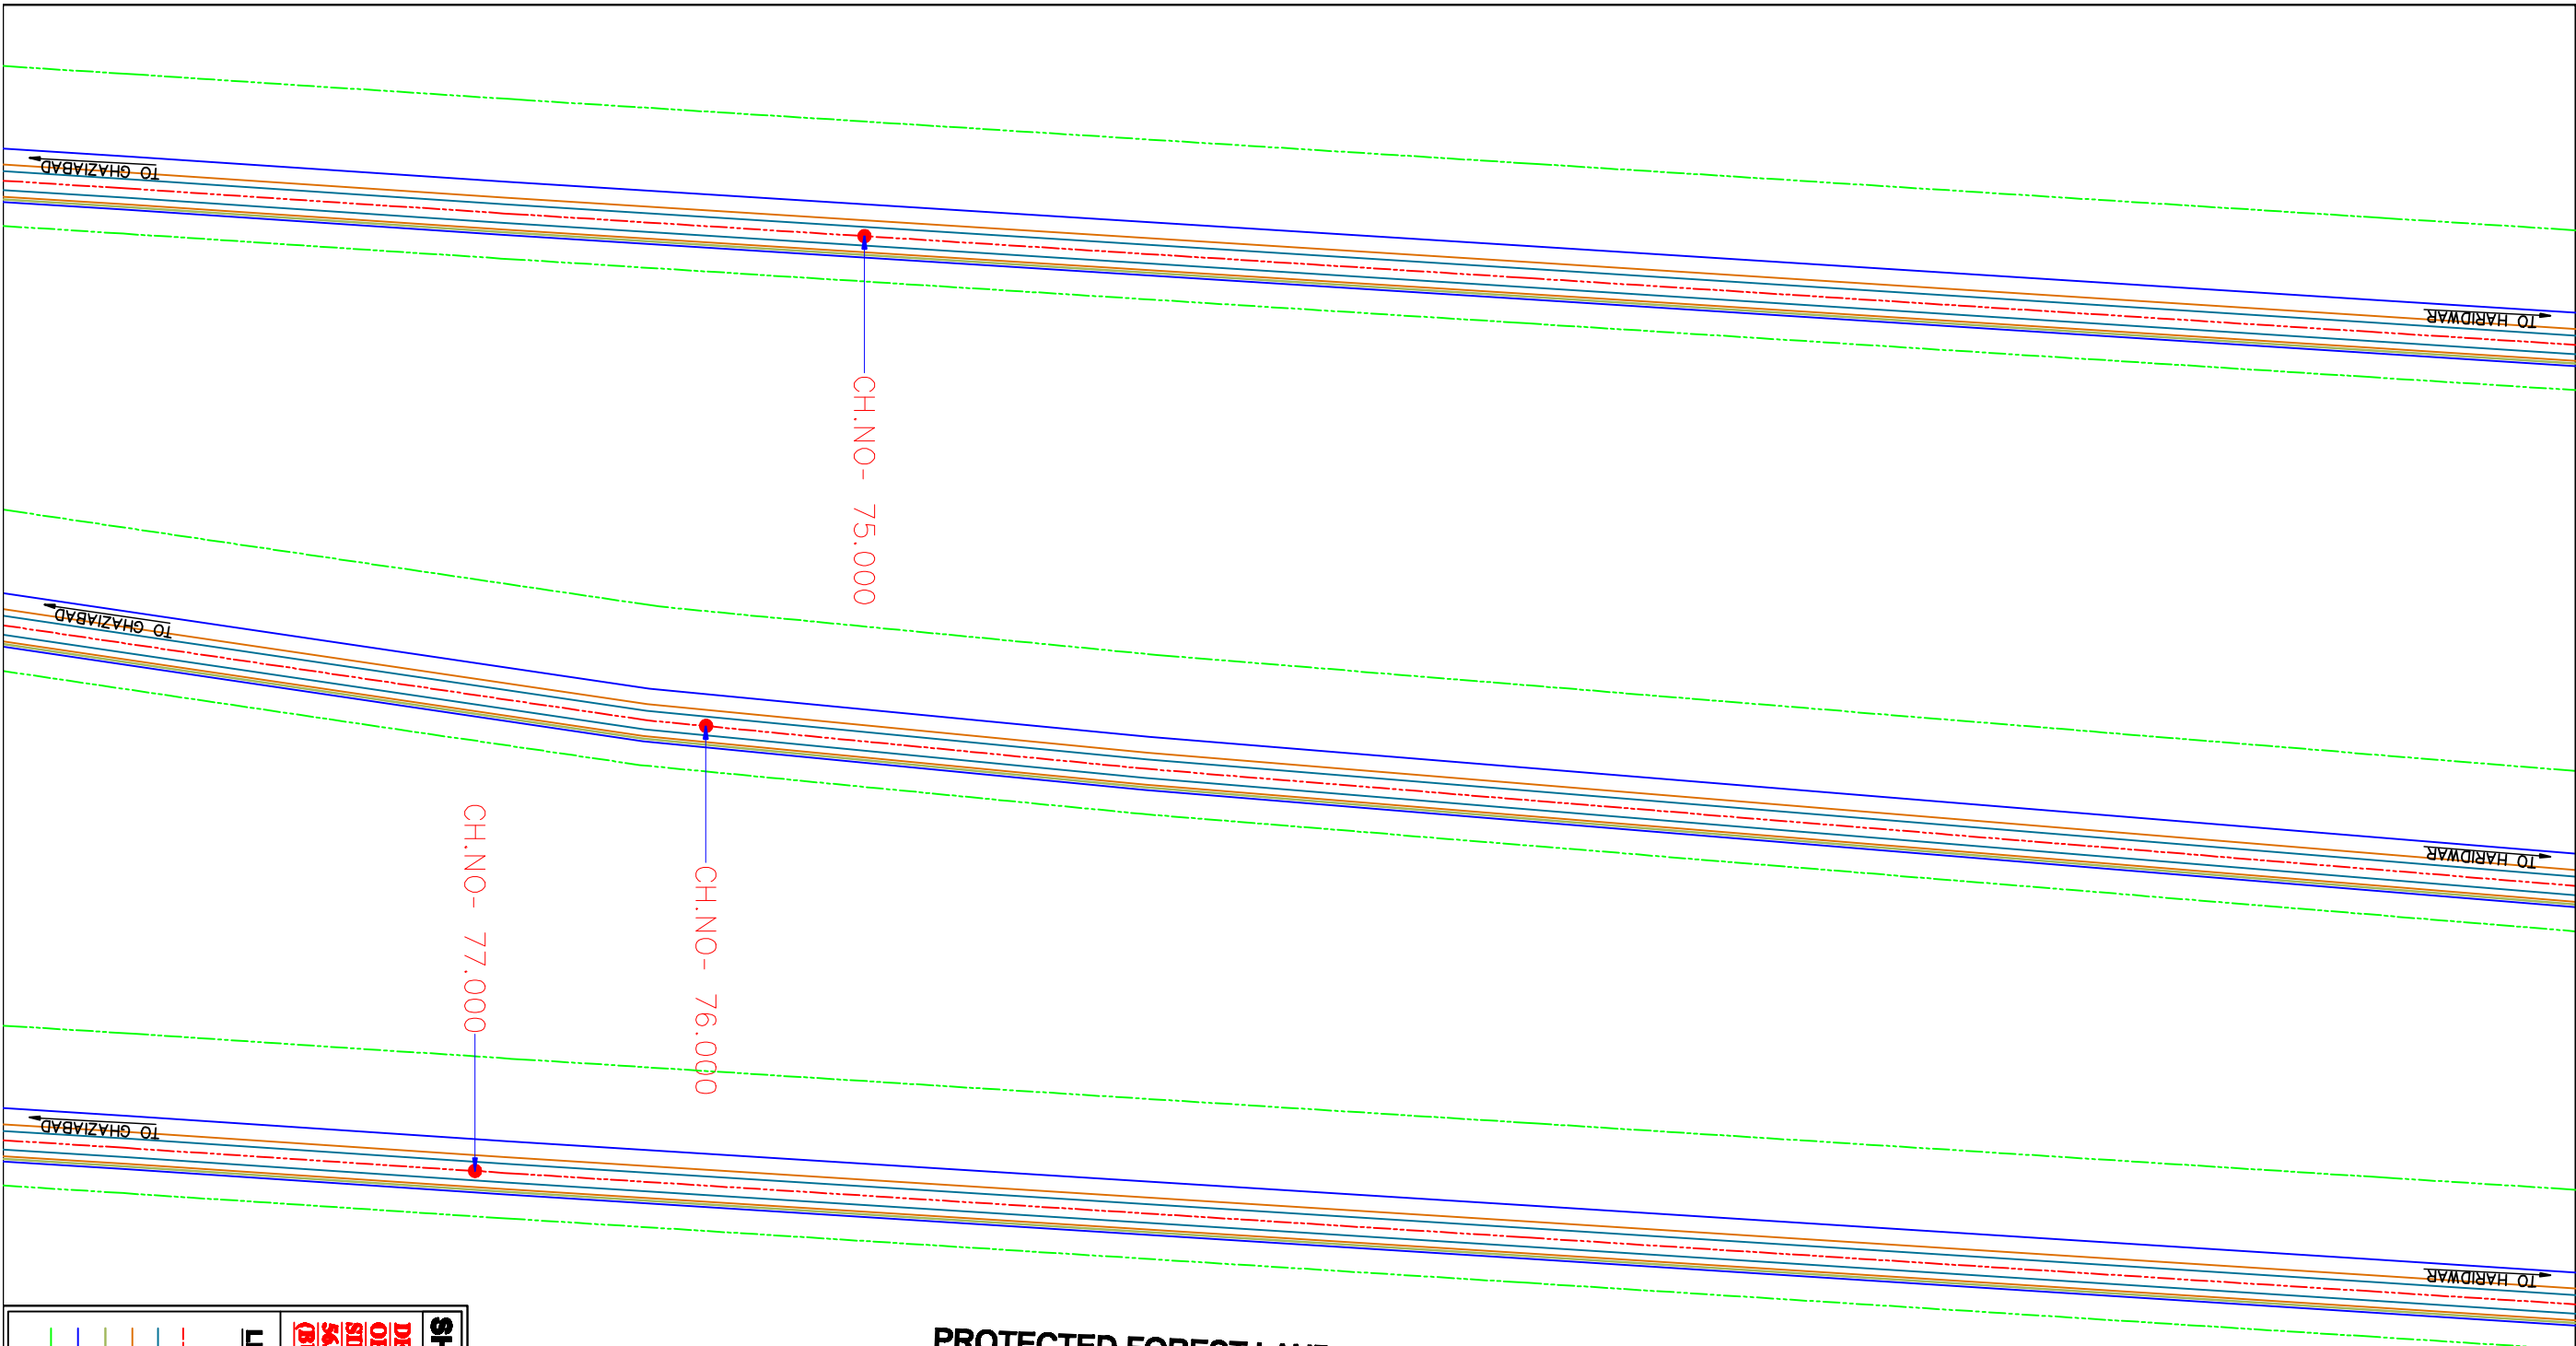


Executive Engineer
Construction Division (Building)
P.W.D., Meerut

SHEET-9
DETAIL OF ROAD WITH RESPECTIVE RIGHT OF WAY, OF PROPOSED CHAUDHARY CHARAN SINGH KAVAD MARG CONSTRUCTION LENGTH 56.84 KM UNDER CONSTRUCTION DIVISION (BUILDING) P.W.D., MEERUT (U.P.)

LEGEND

- CH. NO.
- CENTER LINE OF ROAD
- 7.0M WIDE PROP. KAVAD MARG
- 2.50M WIDE EARTHEN SHOULDER
- 1.0M WIDE DRAIN
- (PWD) LAND
- PROTECTED FOREST LAND BOUNDARY

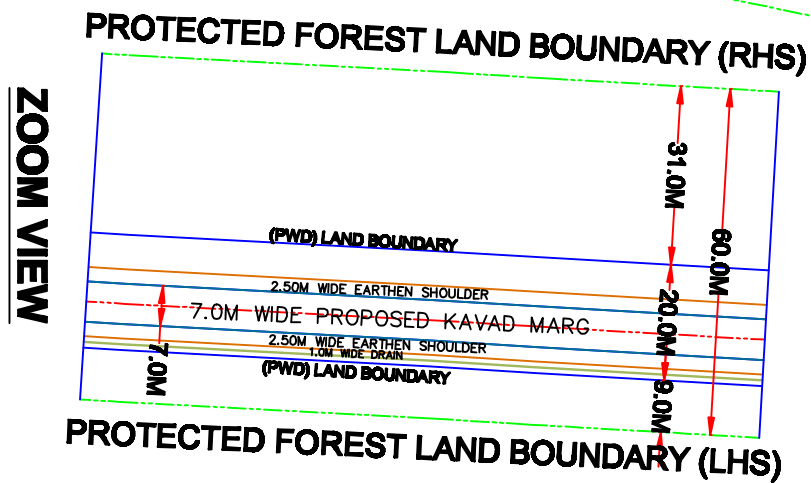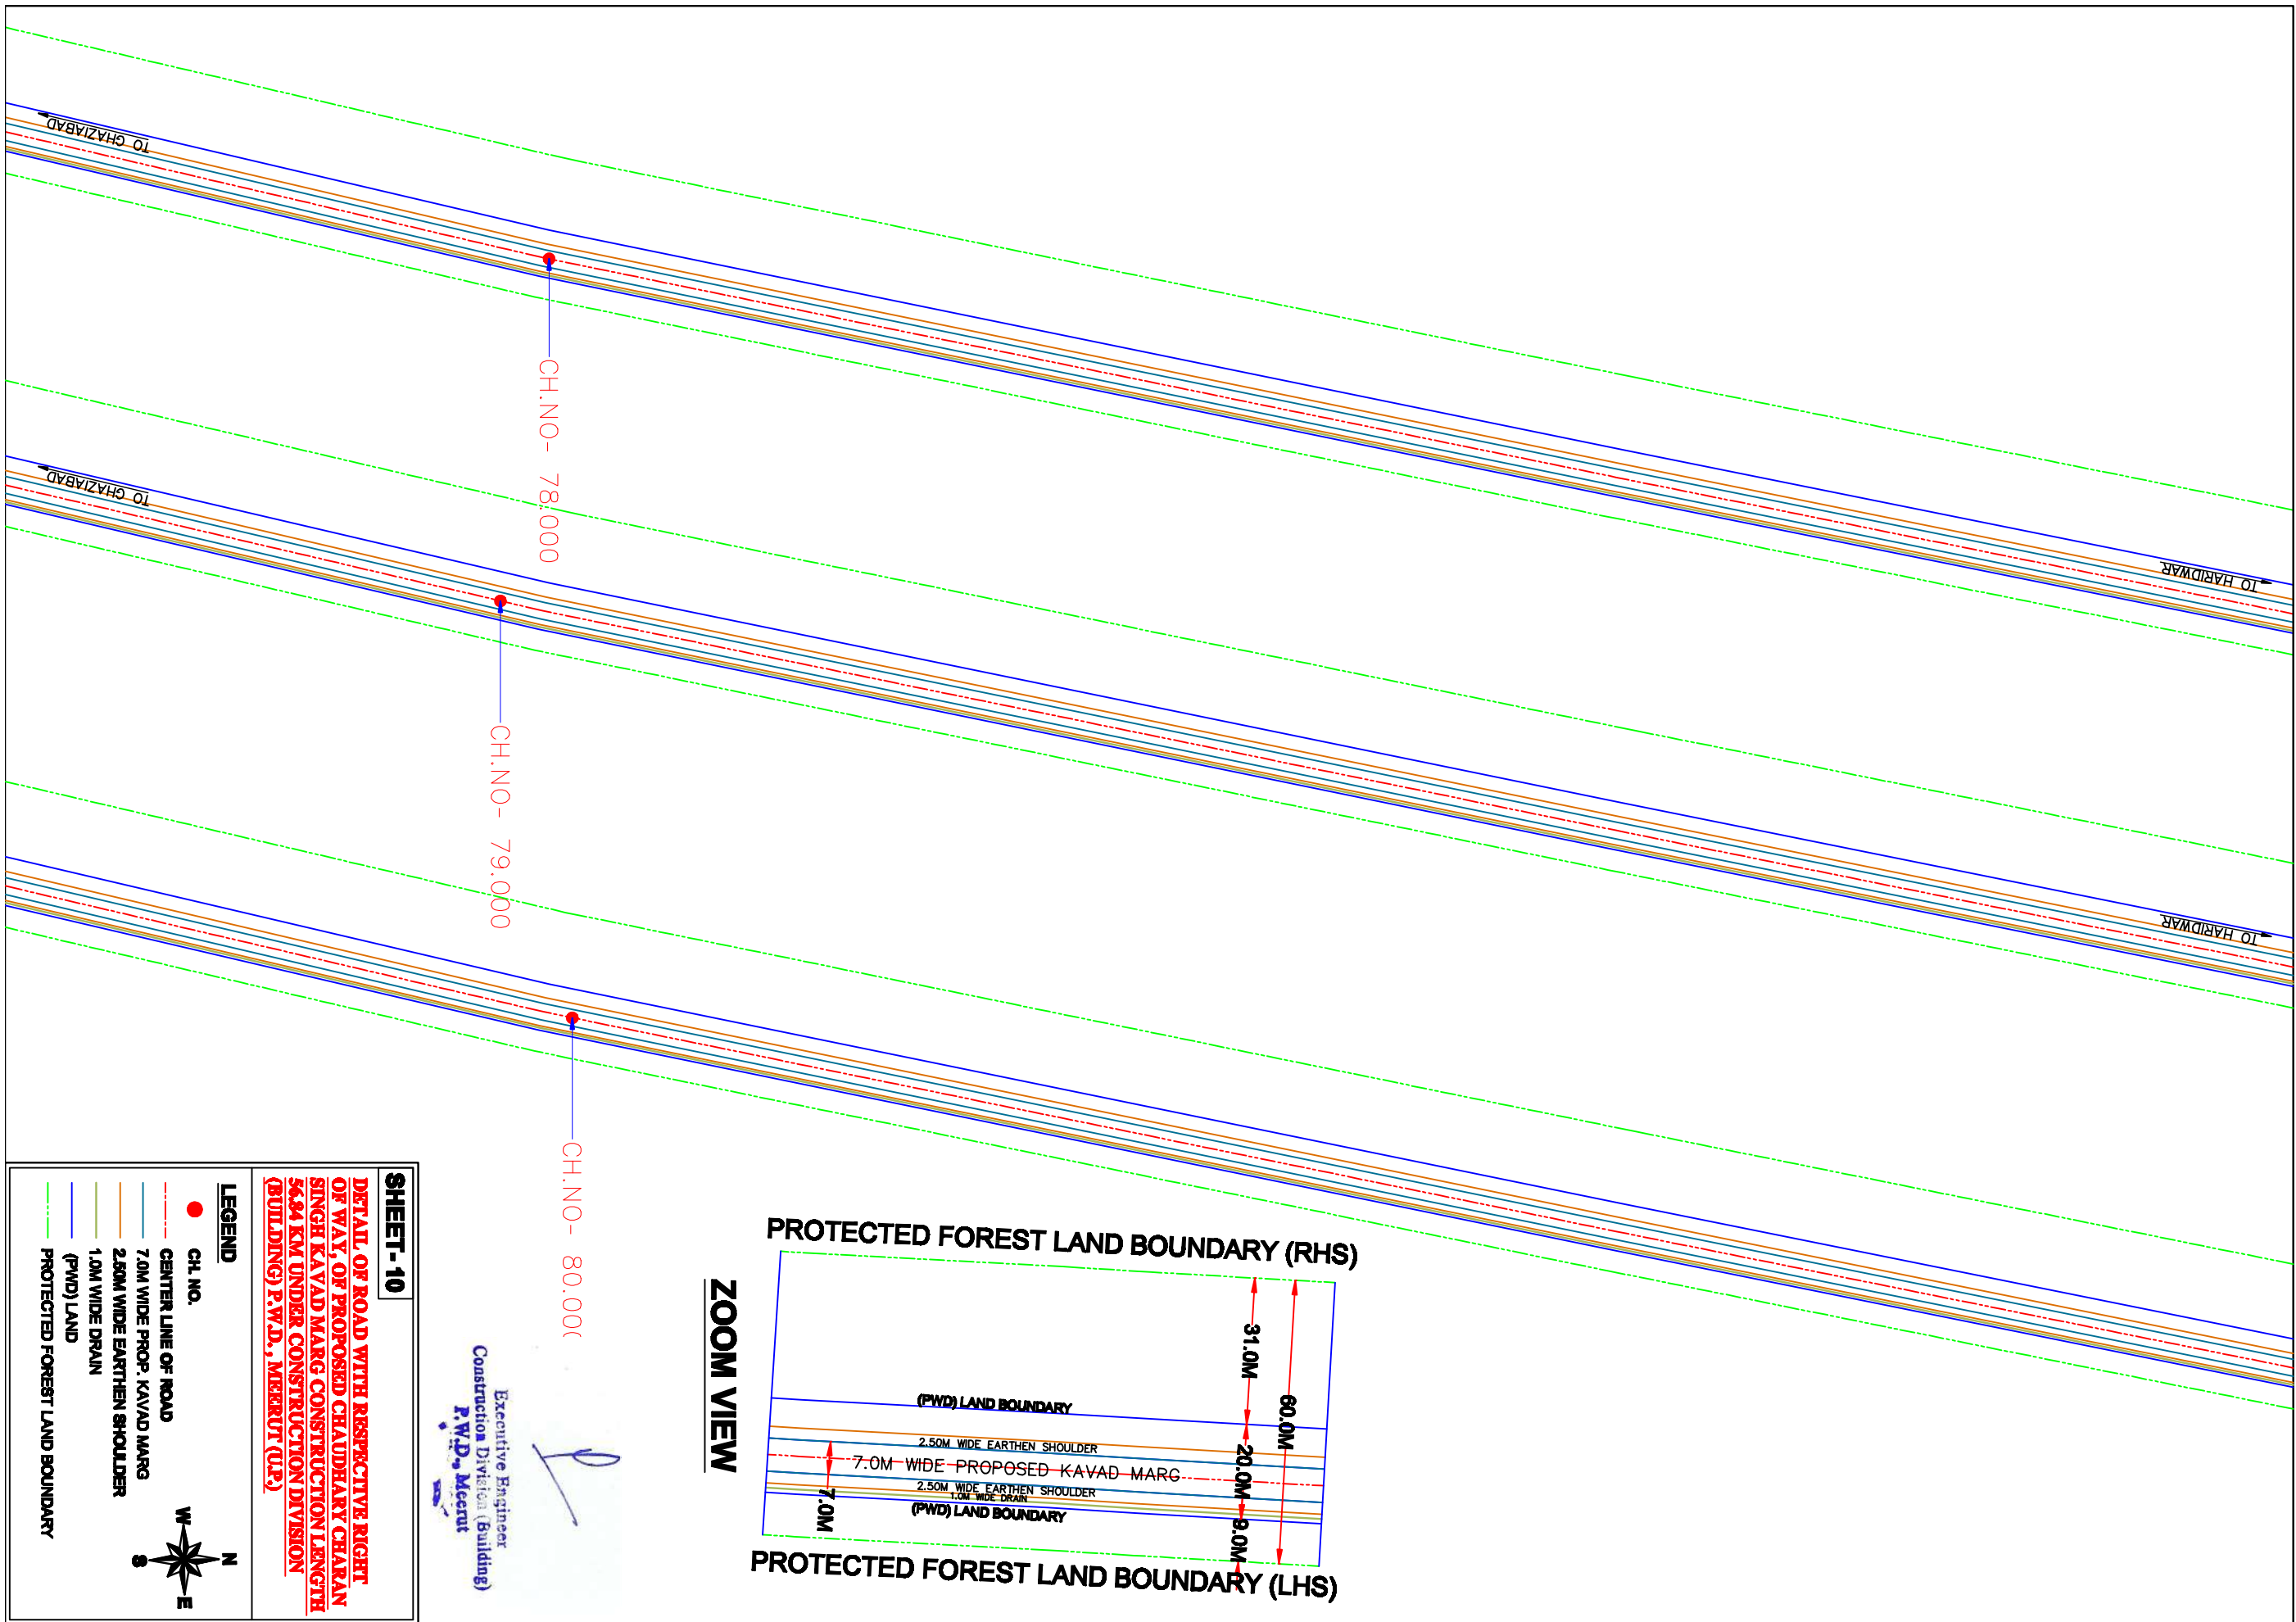



SHEET -10

DETAIL OF ROAD WITH RESPECTIVE RIGHT OF WAY OF PROPOSED CHAUDHARY CHARAN SINGH KAVAD MARG CONSTRUCTION LENGTH 56.84 KM UNDER CONSTRUCTION DIVISION (BUILDING) P.W.D., MEERUT (U.P.)

Executive Engineer
Construction Division (Building)
P.W.D., Meerut

- LEGEND**
- CH. NO.
 - CENTER LINE OF ROAD
 - 7.0M WIDE PROP. KAVAD MARG
 - 2.50M WIDE EARTHEN SHOULDER
 - 1.0M WIDE DRAIN
 - (PWD) LAND
 - PROTECTED FOREST LAND BOUNDARY



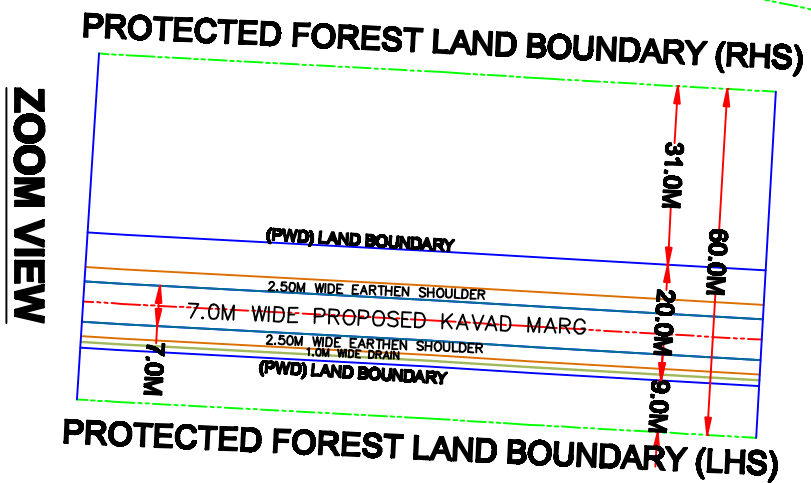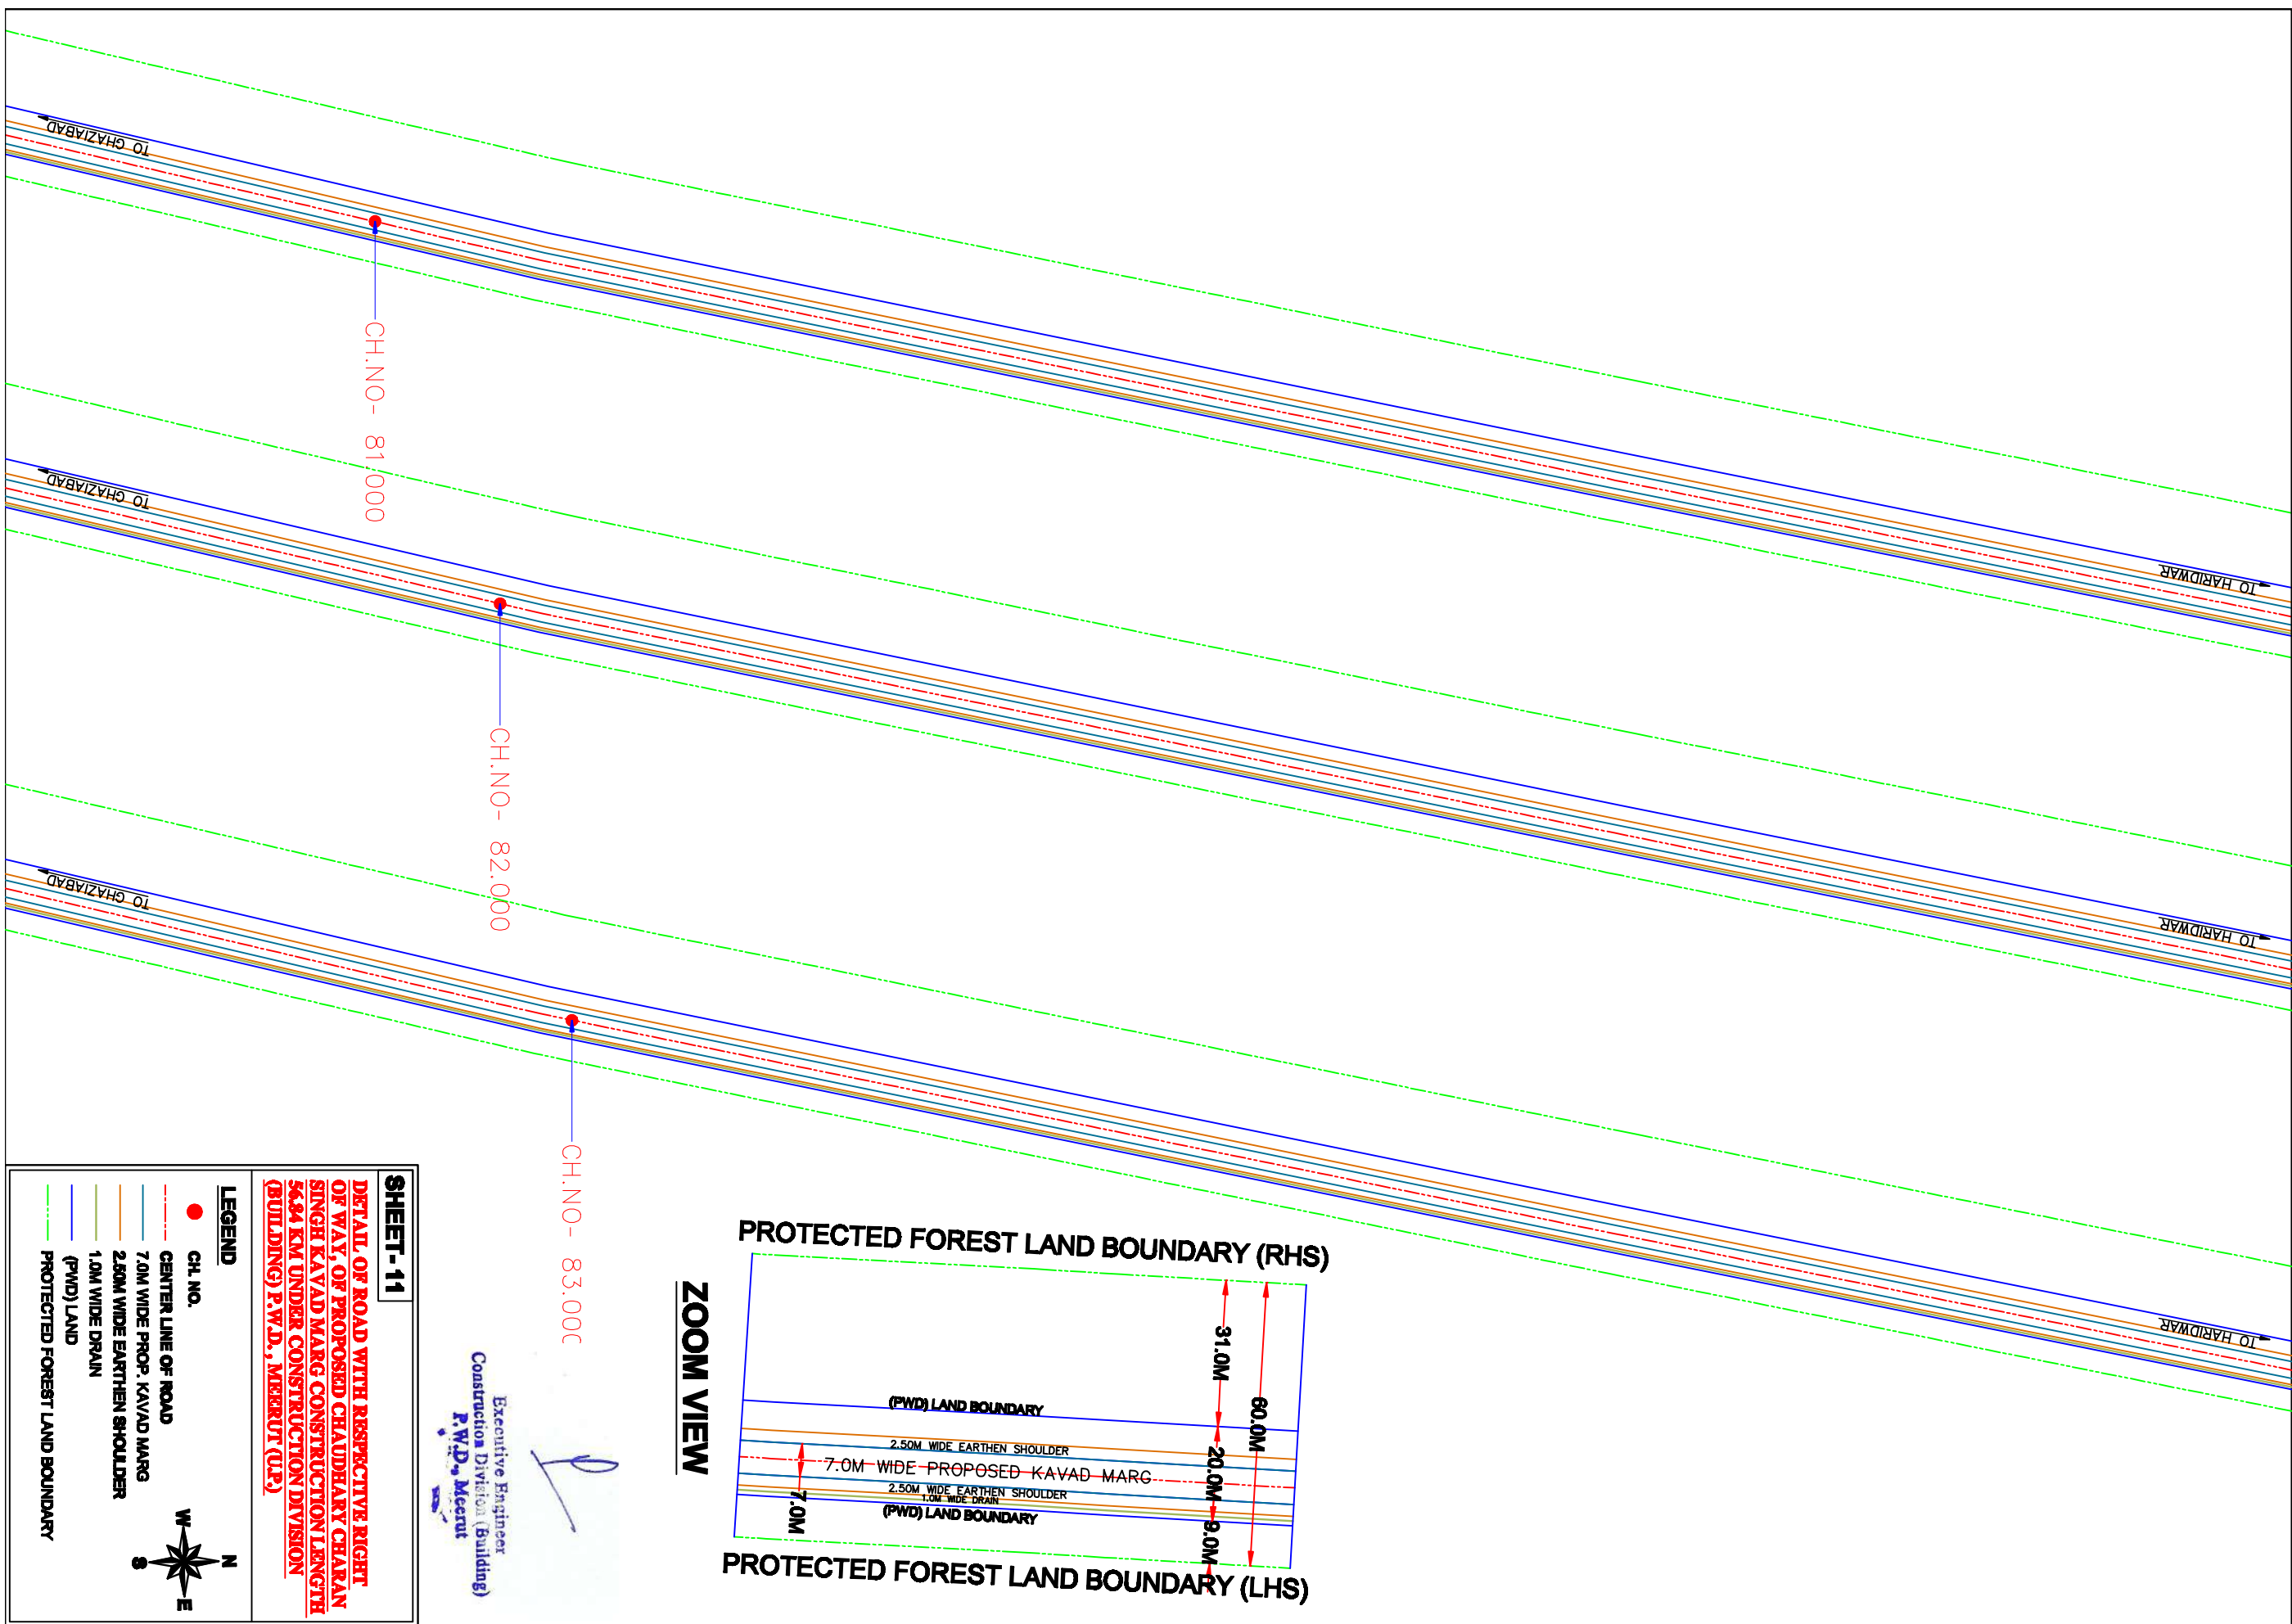



SHEET-11

DETAIL OF ROAD WITH RESPECTIVE RIGHT OF WAY, OF PROPOSED CHAUDHARY CHARAN SINGH KAVAD MARG CONSTRUCTION LENGTH 56.84 KM UNDER CONSTRUCTION DIVISION (BUILDING) P.W.D., MEERUT (U.P.)

Executive Engineer
Construction Division (Building)
P.W.D., Meerut

- LEGEND**
- CH. NO.
 - CENTER LINE OF ROAD
 - 7.0M WIDE PROP. KAVAD MARG
 - 2.50M WIDE EARTHEN SHOULDER
 - 1.0M WIDE DRAIN
 - (PWD) LAND
 - PROTECTED FOREST LAND BOUNDARY

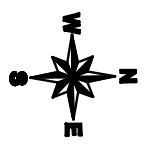

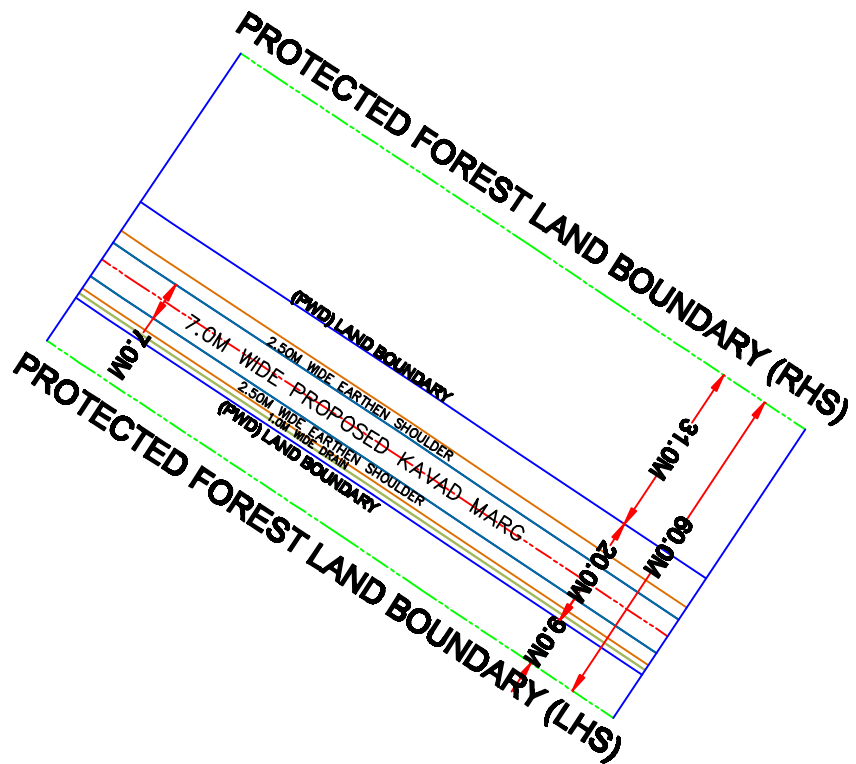

CH.NO - 84.000


Executive Engineer
Construction Division (Building)
P.W.D., Meerut

SHEET - 12

DETAIL OF ROAD WITH RESPECTIVE RIGHT OF WAY, OF PROPOSED CHAUDHARY CHARAN SINGH KAVAD MARG CONSTRUCTION LENGTH 56.84 KM UNDER CONSTRUCTION DIVISION (BUILDING) P.W.D., MEERUT (U.P.)

LEGEND

- CH. NO.
- CENTER LINE OF ROAD
- 7.0M WIDE PROP. KAVAD MARG
- 2.50M WIDE EARTHEN SHOULDER
- 1.0M WIDE DRAIN
- (PWD) LAND
- PROTECTED FOREST LAND BOUNDARY

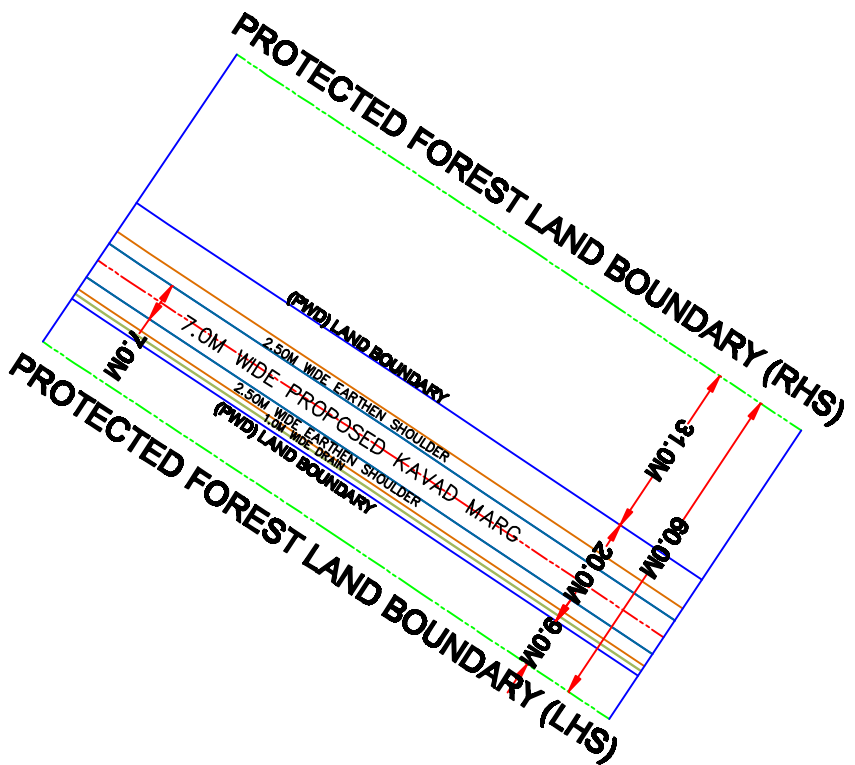

ZOOM VIEW

CH.NO- 85.000

CH.NO- 86.000


SHEET-13

DETAIL, OF ROAD WITH RESPECTIVE RIGHT OF WAY, OF PROPOSED CHAUDHARY CHARAN SINGH KAVAD MARG CONSTRUCTION LENGTH 56.84 KM UNDER CONSTRUCTION DIVISION (BUILDING) P.W.D., MEERUT (U.P.)

- LEGEND**
- CH. NO.
 - CENTER LINE OF ROAD
 - 7.0M WIDE PROP. KAVAD MARG
 - 2.50M WIDE EARTHEN SHOULDER
 - 1.0M WIDE DRAIN
 - (PWD) LAND
 - PROTECTED FOREST LAND BOUNDARY
- N**
W
E
S

Executive Engineer
Construction Division (Building)
P.W.D., Meerut

ZOOM VIEW

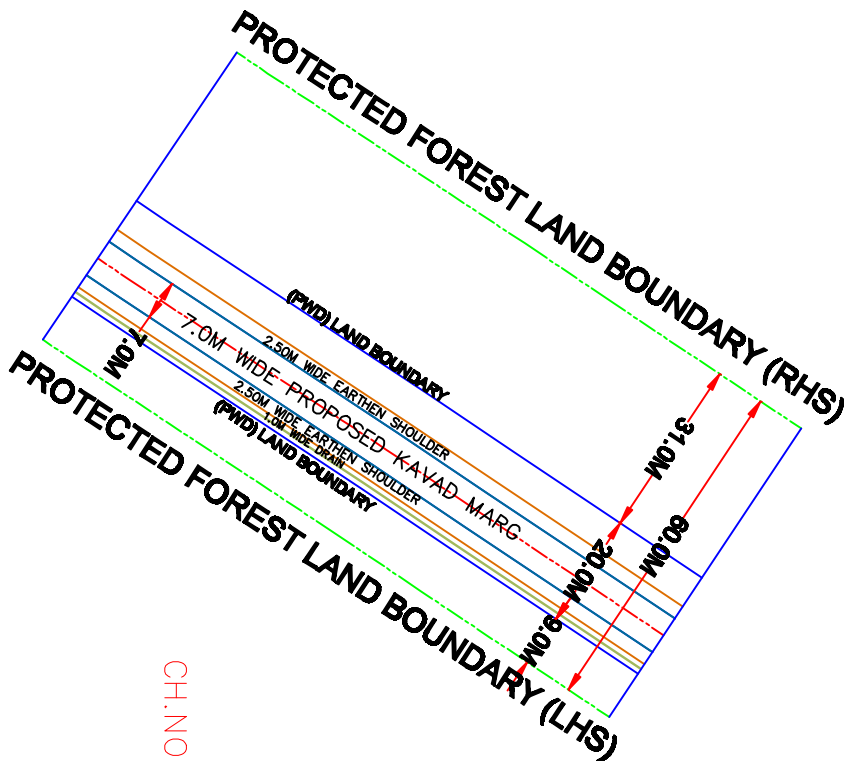

CH.NO - 87.000


CH.NO - 88.000

SHEET - 14

DETAIL OF ROAD WITH RESPECTIVE RIGHT OF WAY, OF PROPOSED CHAUDHARY CHARAN SINGH KAVAD MARG CONSTRUCTION LENGTH 56.84 KM UNDER CONSTRUCTION DIVISION (BUILDING) P.W.D., MEERUT (U.P.)



LEGEND

- CH. NO.
- CENTER LINE OF ROAD
- 7.0M WIDE PROP. KAVAD MARG
- 2.50M WIDE EARTHEN SHOULDER
- 1.0M WIDE DRAIN
- (PWD) LAND
- PROTECTED FOREST LAND BOUNDARY

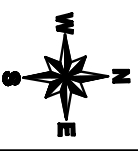

Executive Engineer
Construction Division (Building)
P.W.D., Meerut

[Handwritten Signature]

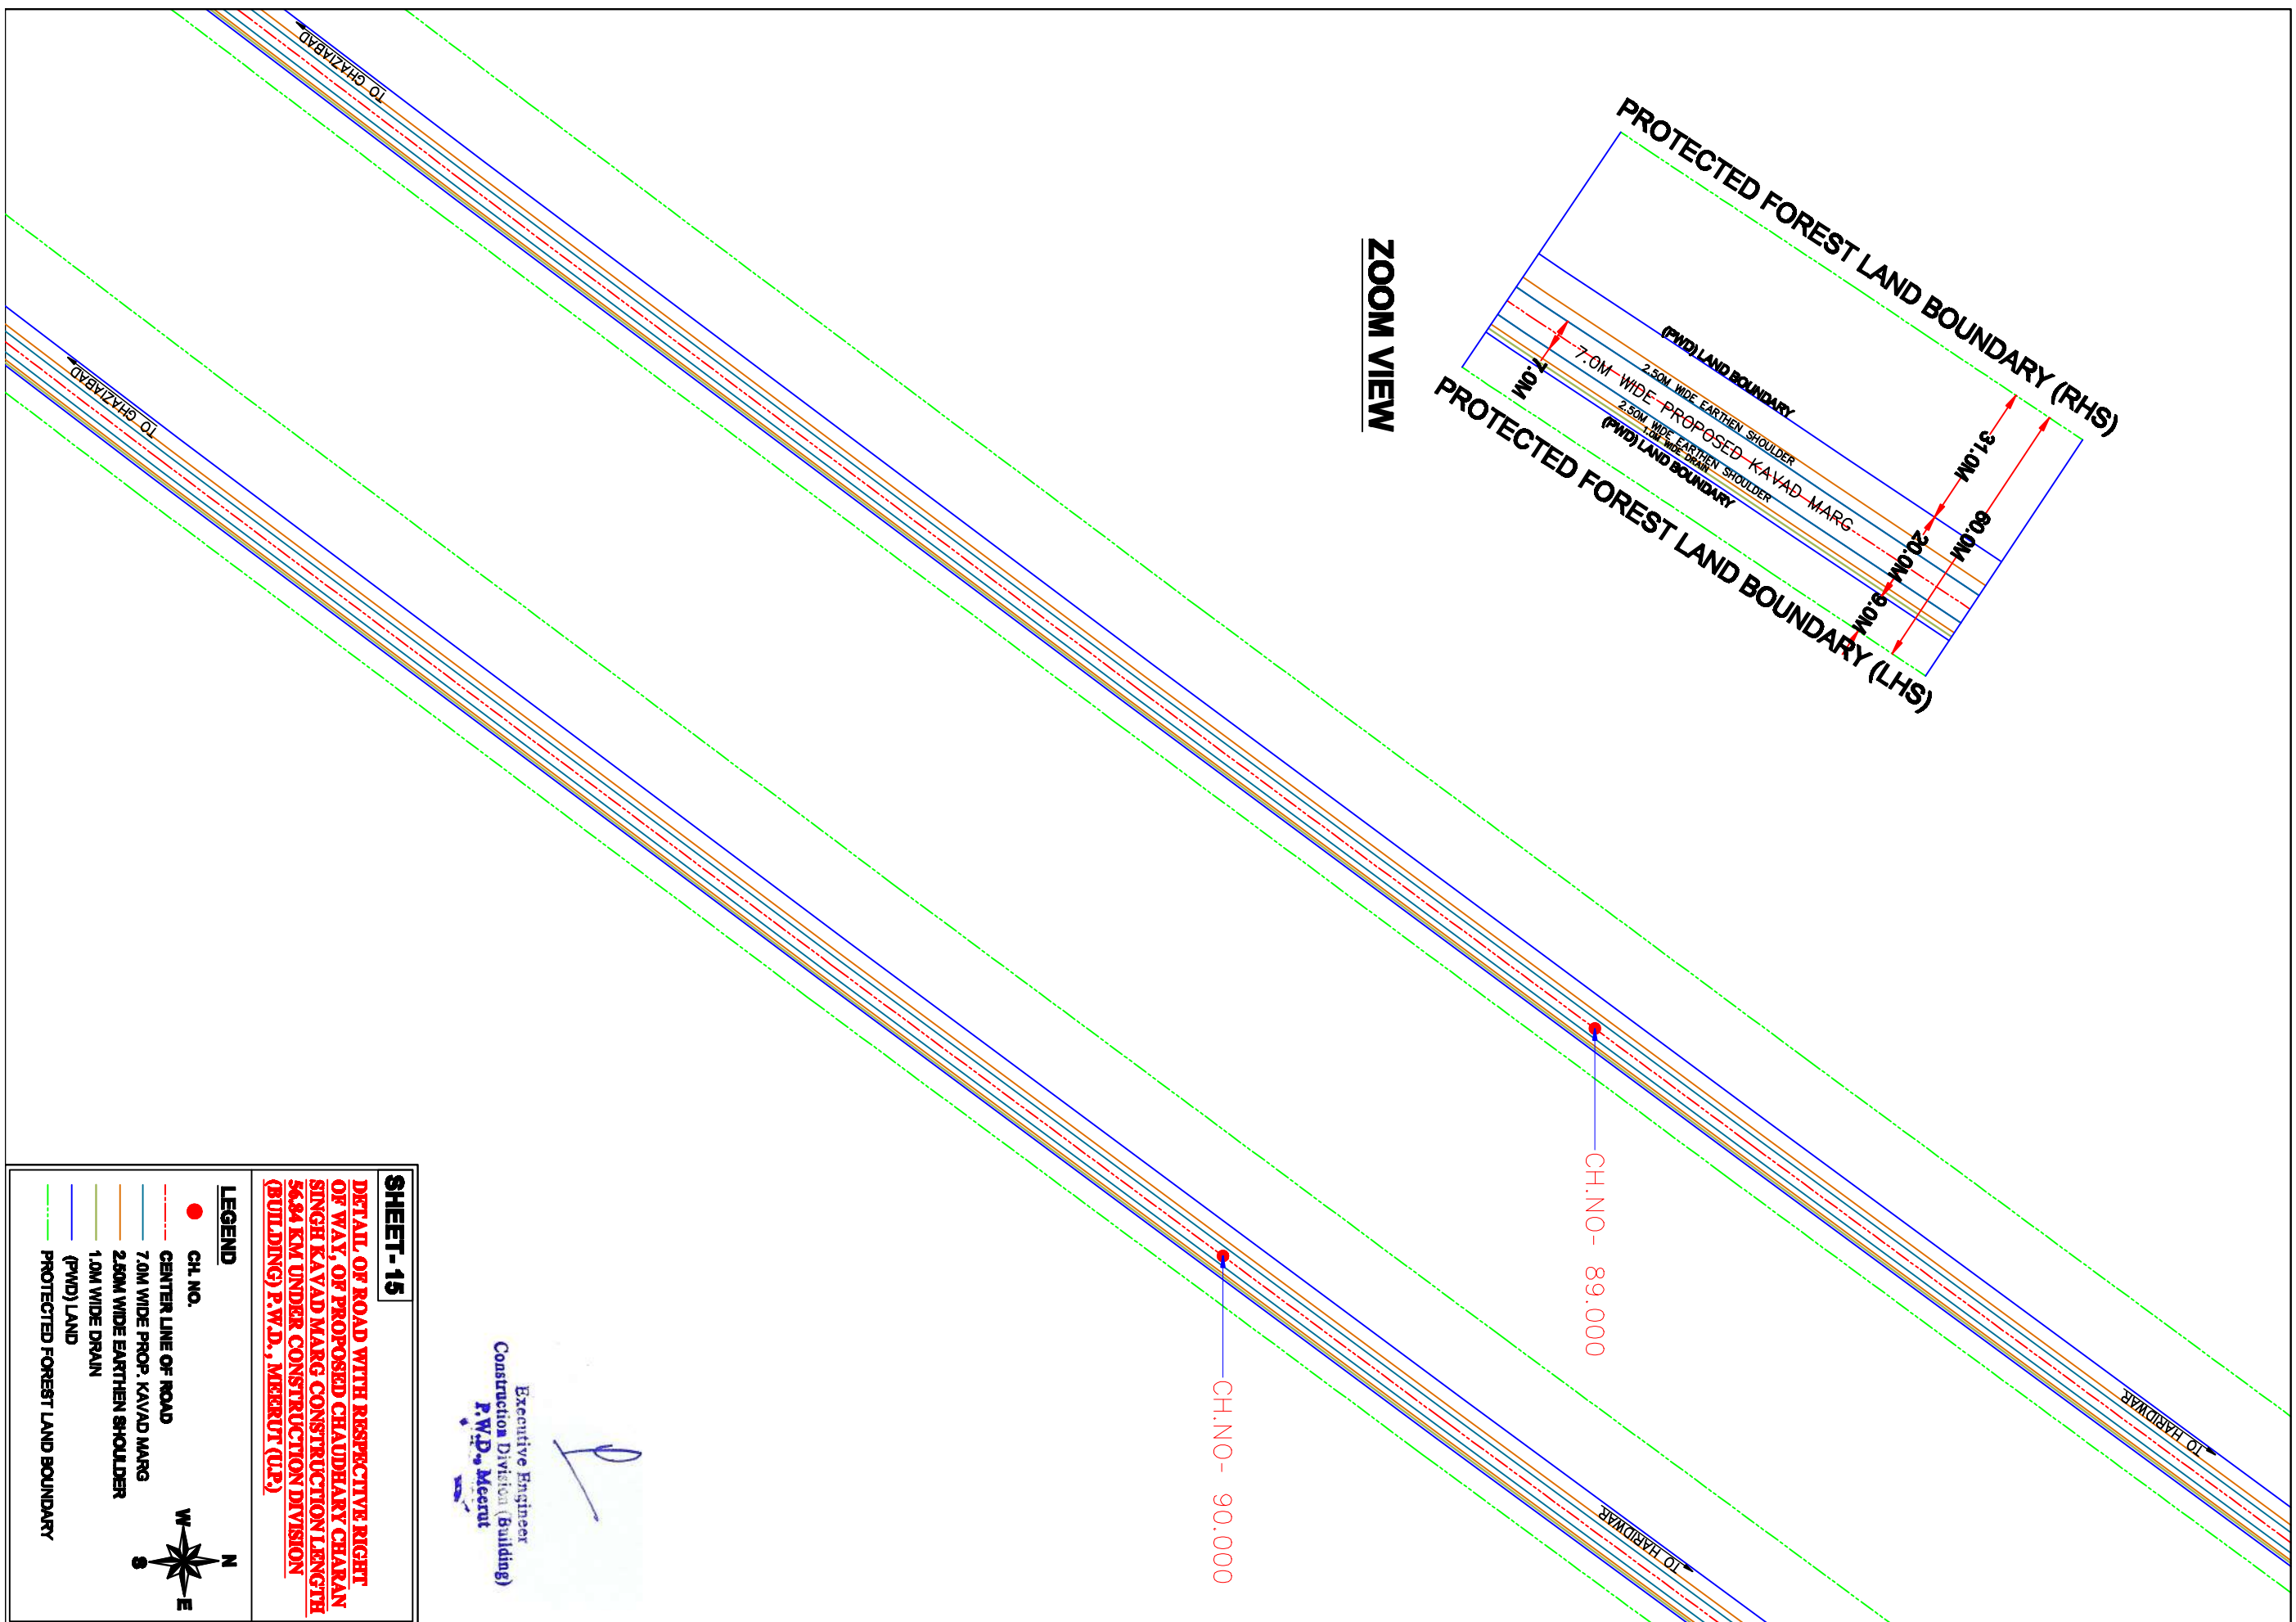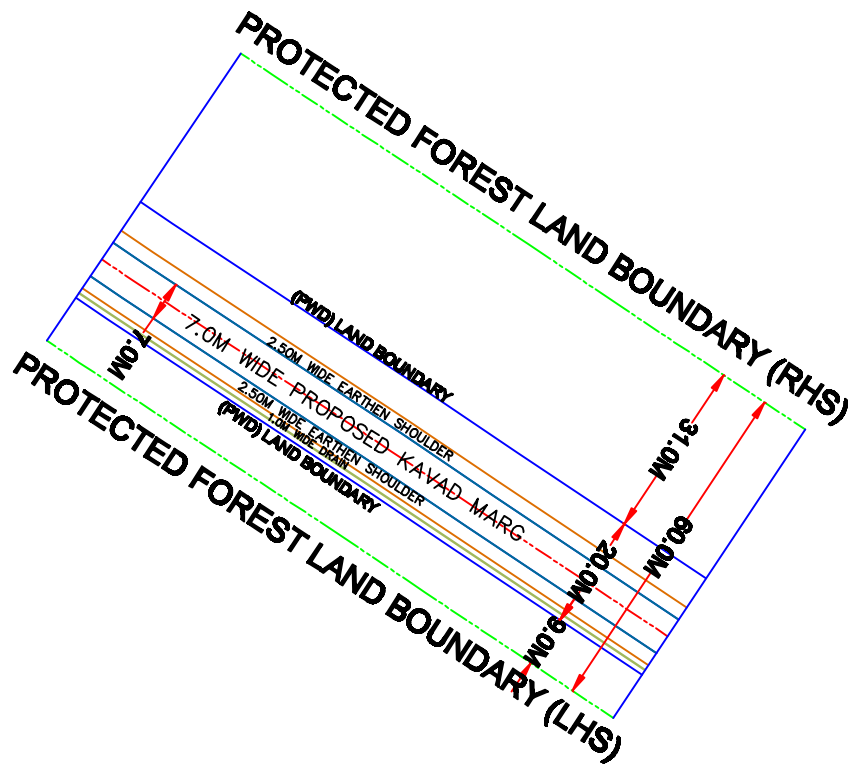


SHEET - 15

DETAIL, OF ROAD WITH RESPECTIVE RIGHT OF WAY, OF PROPOSED CHAUDHARY CHARAN SINGH KAVAD MARG CONSTRUCTION LENGTH 56.84 KM UNDER CONSTRUCTION DIVISION (BUILDING) P.W.D., MEERUT (U.P.)


LEGEND

- CH. NO.
- CENTER LINE OF ROAD
- 7.0M WIDE PROP. KAVAD MARG
- 2.50M WIDE EARTHEN SHOULDER
- 1.0M WIDE DRAIN
- (PWD) LAND
- PROTECTED FOREST LAND BOUNDARY

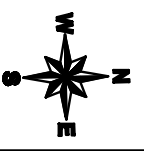

Executive Engineer
Construction Division (Building)
P.W.D., Meerut

ZOOM VIEW

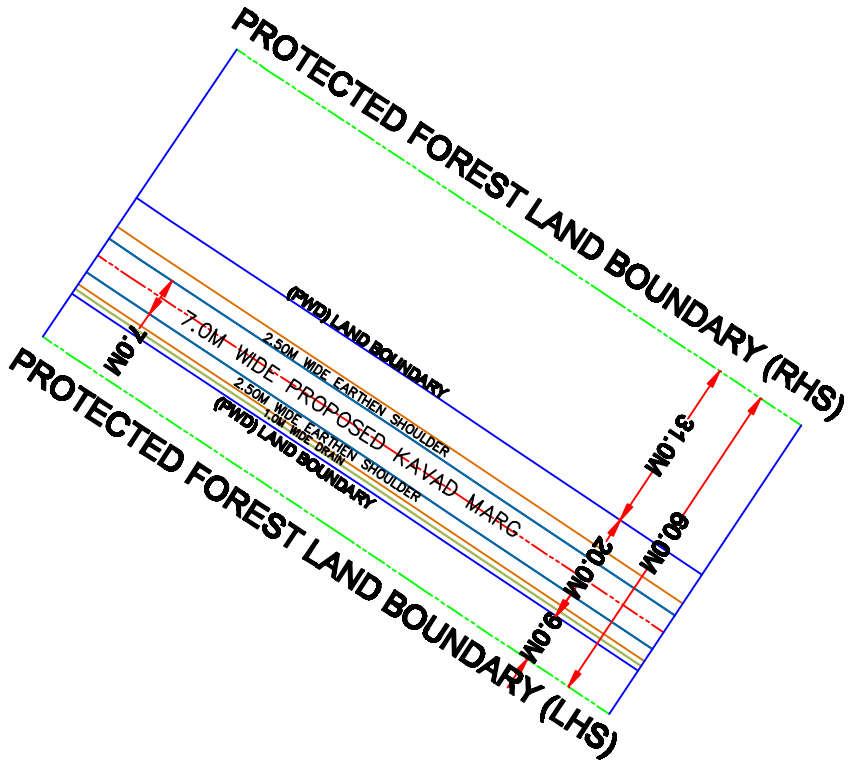

CH.NO - 91.000

CH.NO - 92.000


Executive Engineer
Construction Division (Building)
P.W.D., Meerut



SHEET - 16

DETAIL OF ROAD WITH RESPECTIVE RIGHT OF WAY, OF PROPOSED CHAUDHARY CHARAN SINGH KAVAD MARG CONSTRUCTION LENGTH 56.84 KM UNDER CONSTRUCTION DIVISION (BUILDING) P.W.D., MEERUT (U.P.)

LEGEND



- CH. NO.
- CENTER LINE OF ROAD
- 7.0M WIDE PROP. KAVAD MARG
- 2.50M WIDE EARTHEN SHOULDER
- 1.0M WIDE DRAIN
- (PWD) LAND
- PROTECTED FOREST LAND BOUNDARY

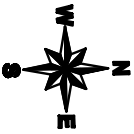

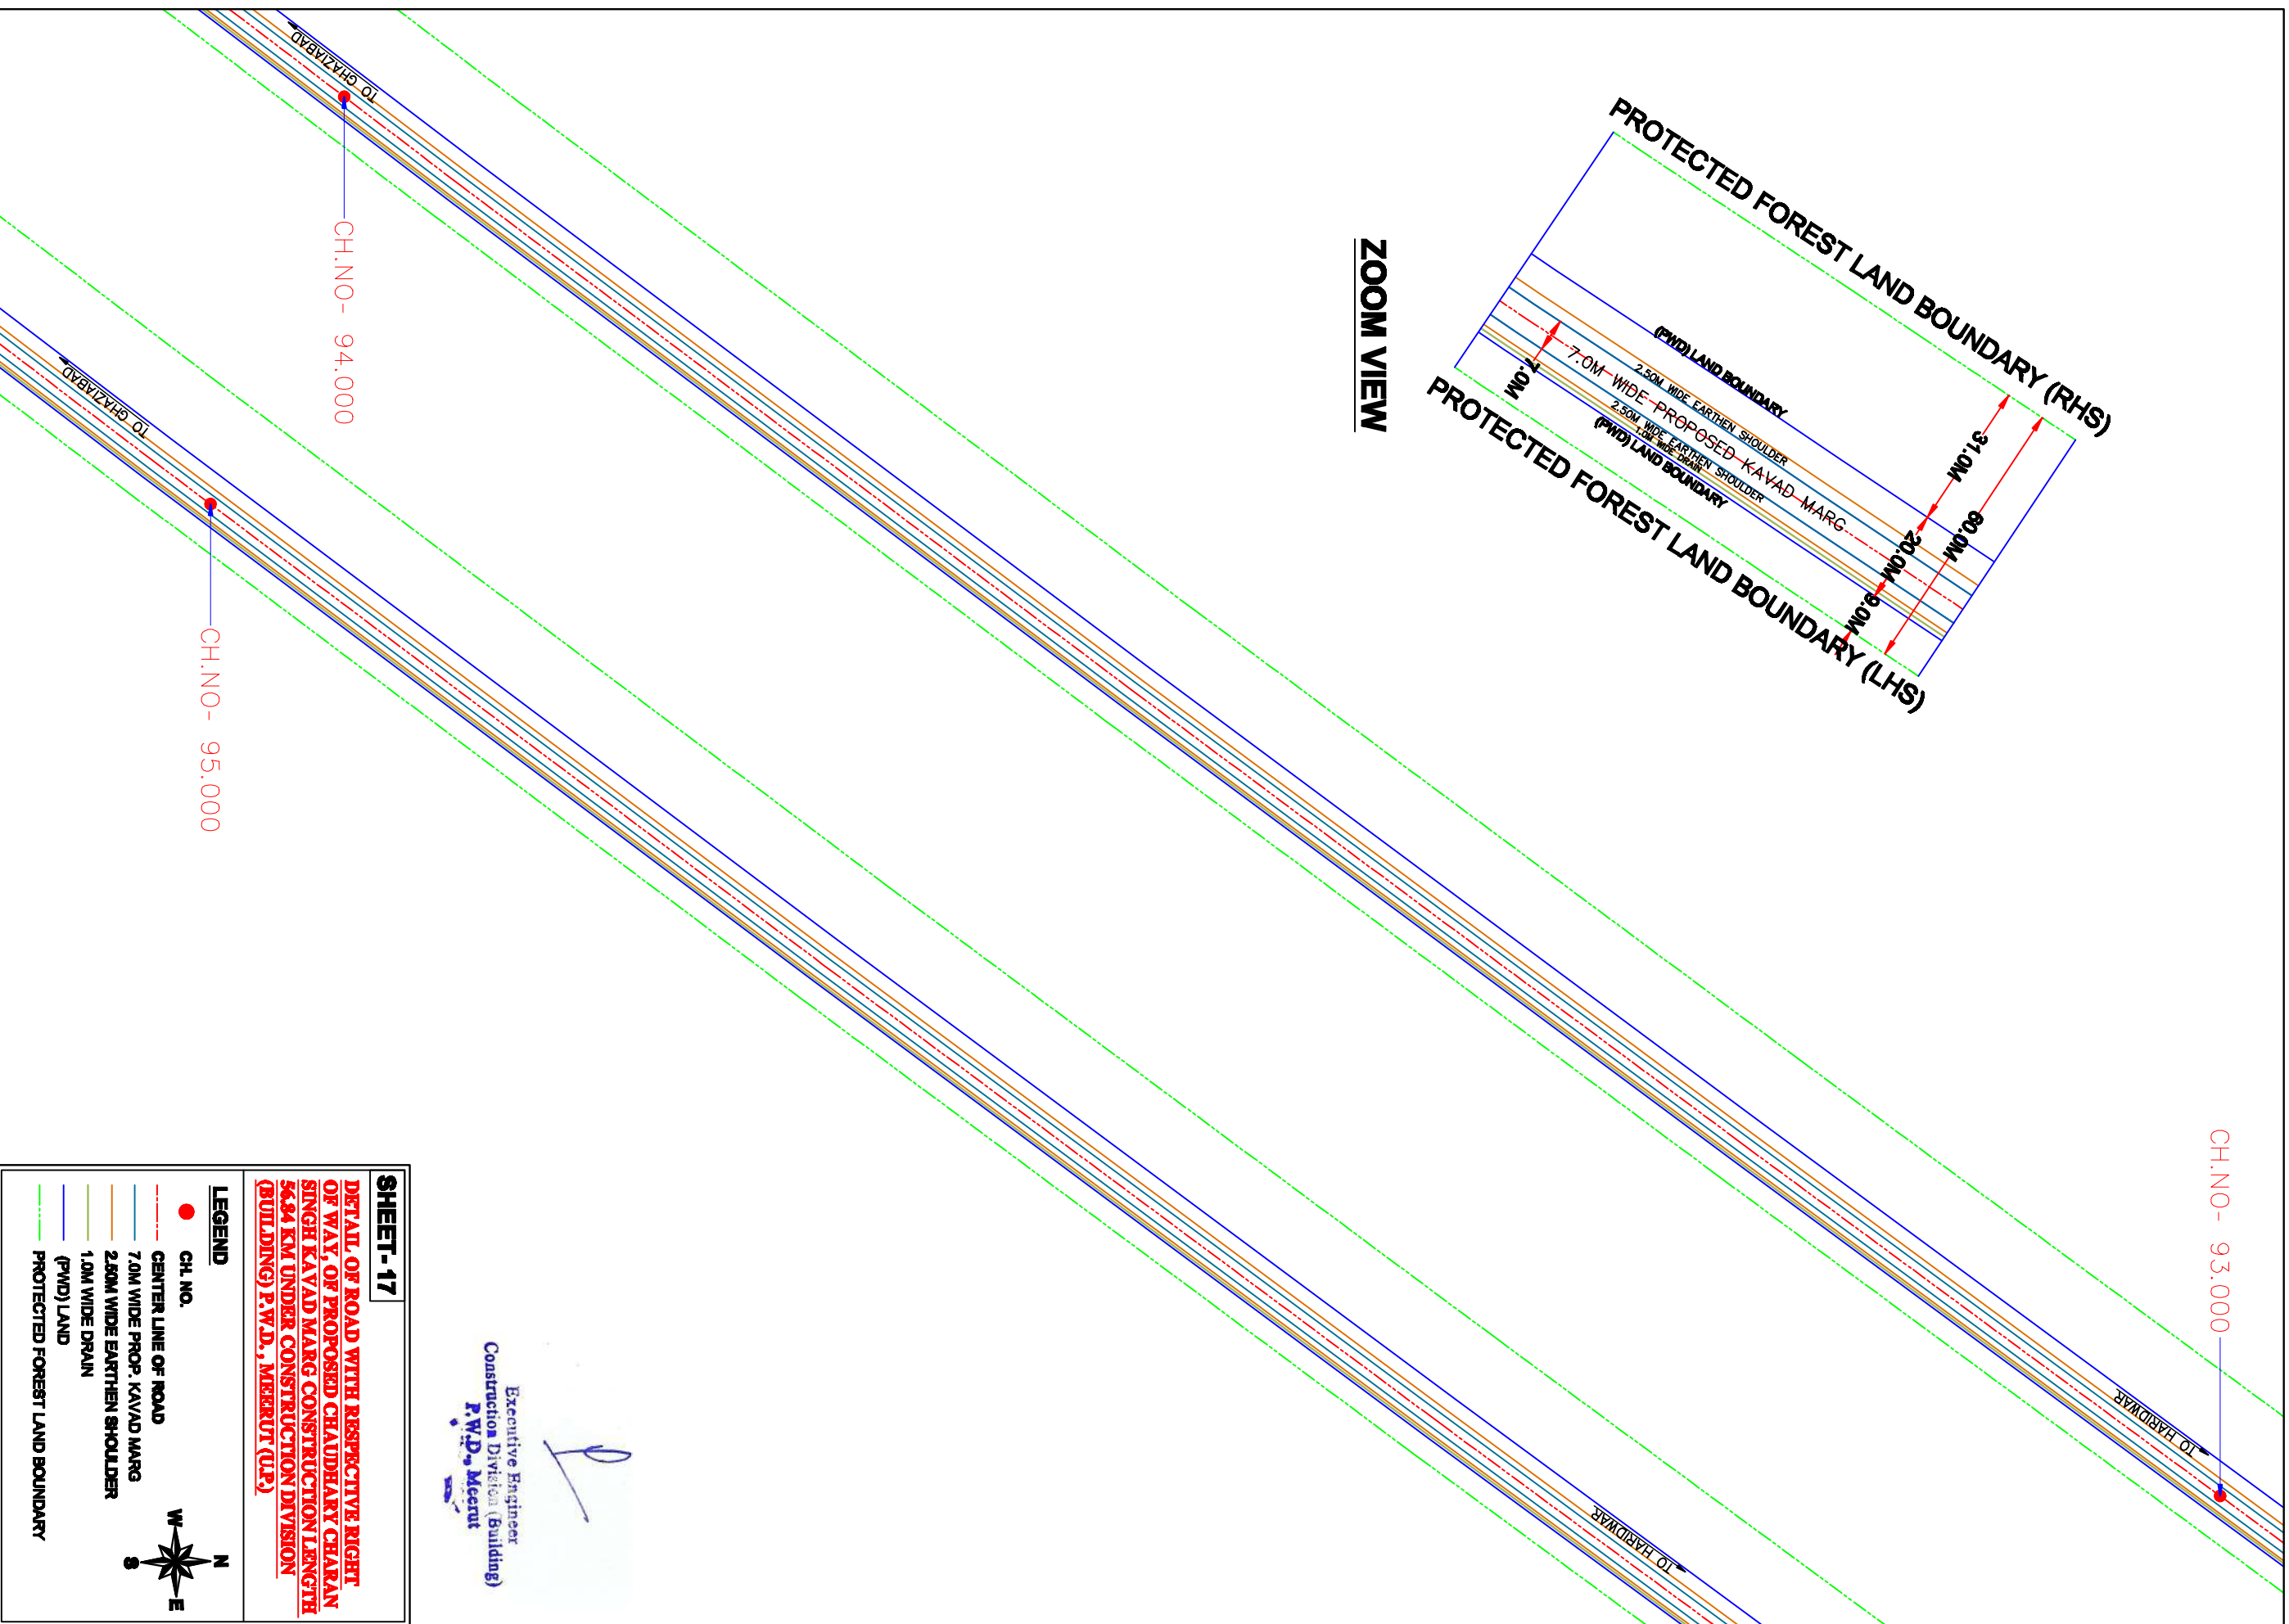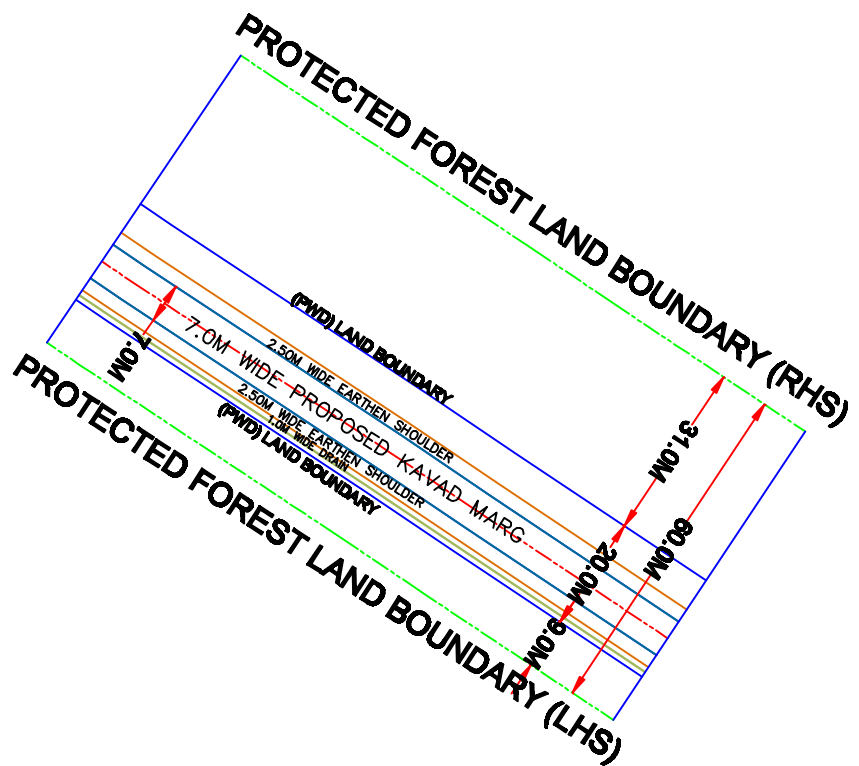

Executive Engineer
Construction Division (Building)
P.W.D., Meerut

ZOOM VIEW

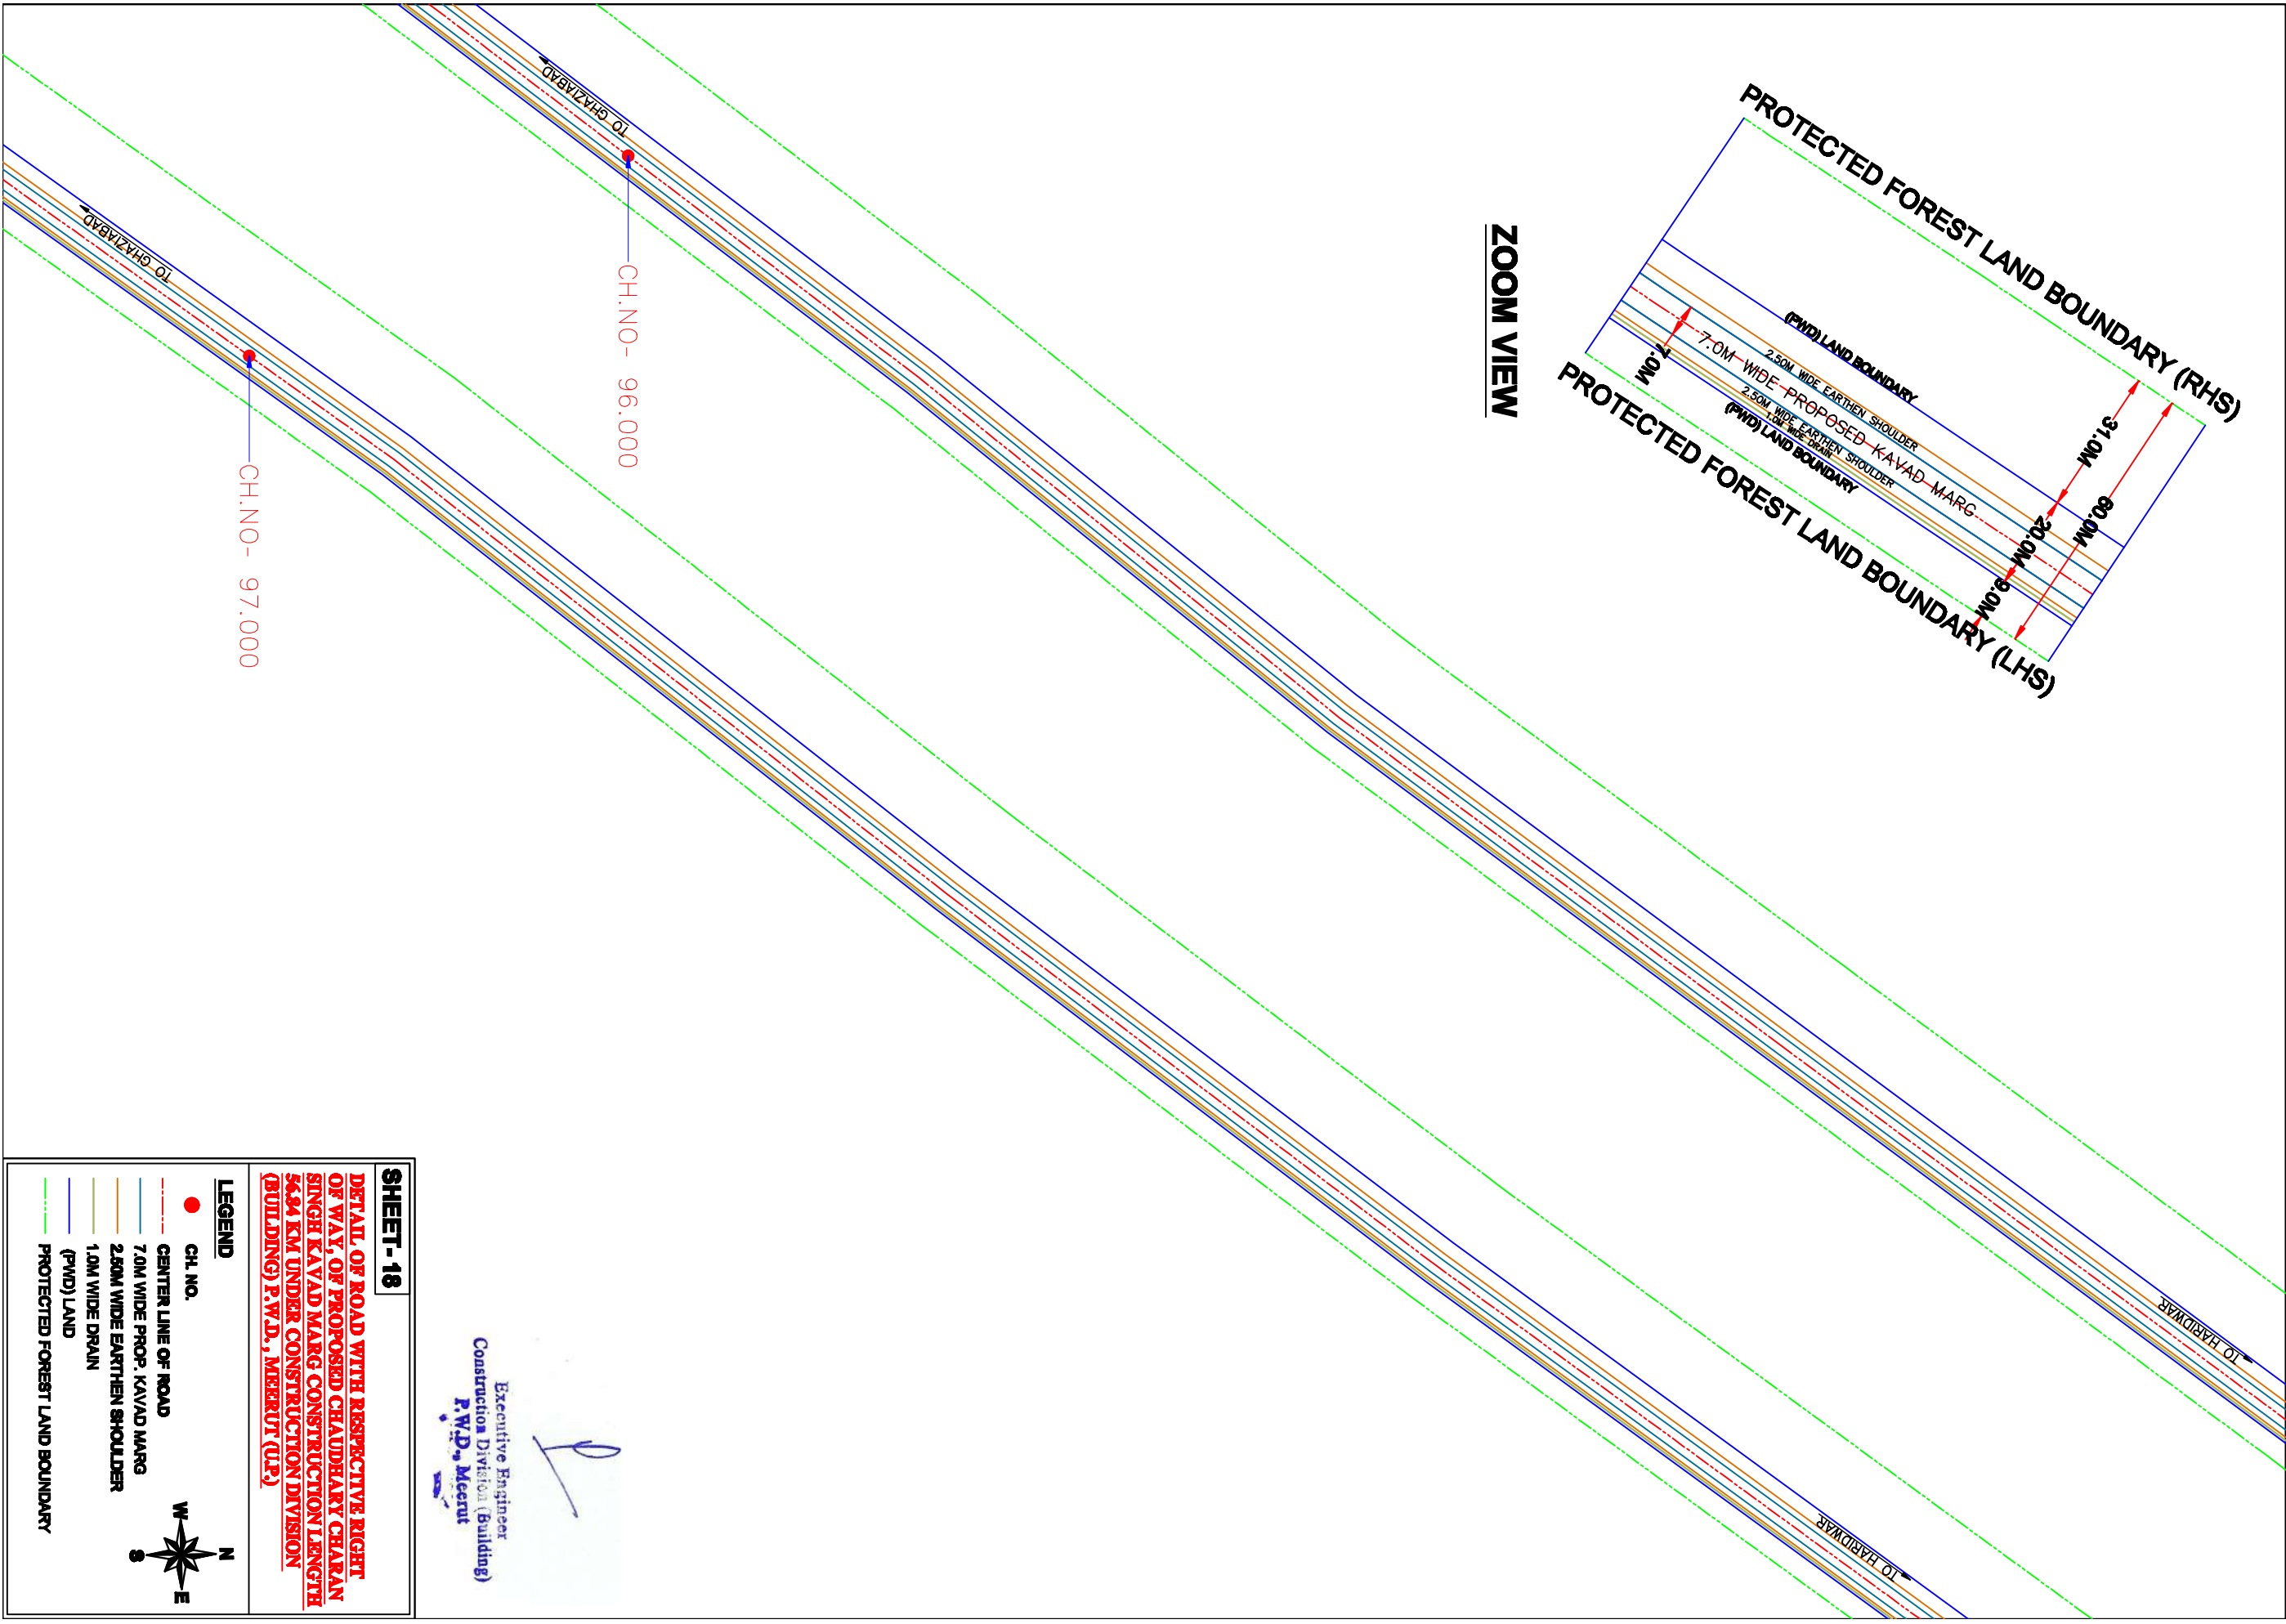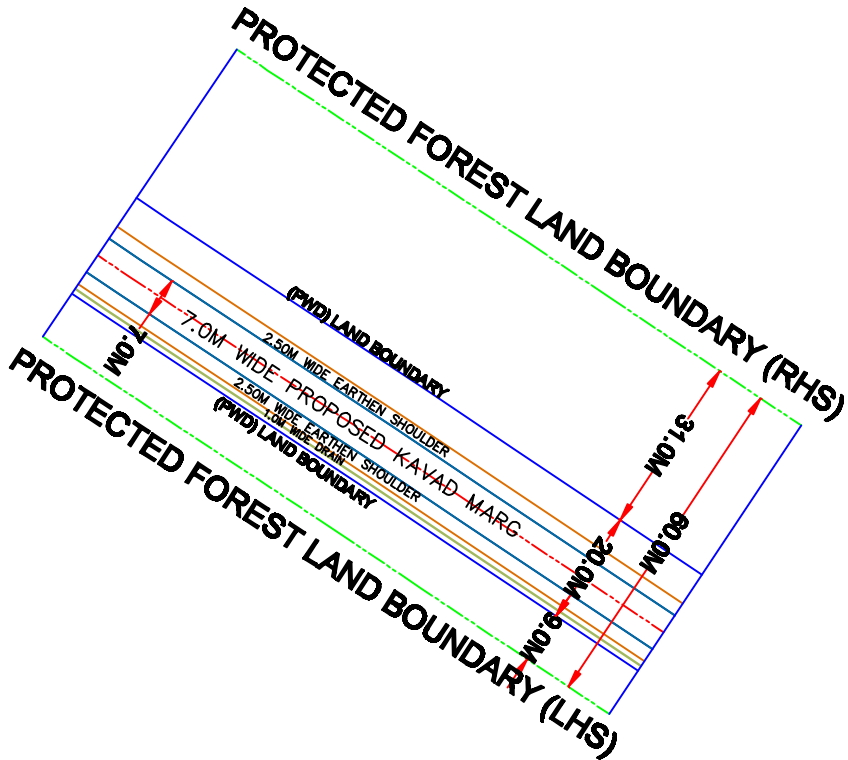


SHEET -18

DETAIL, OF ROAD WITH RESPECTIVE RIGHT OF WAY, OF PROPOSED CHAUDHARY CHARAN SINGH KAVAD MARG CONSTRUCTION LENGTH 56.84 KM UNDER CONSTRUCTION DIVISION (BUILDING) P.W.D., MEERUT (U.P.)

LEGEND


- CH. NO.
- - - CENTER LINE OF ROAD
- - - 7.0M WIDE PROP. KAVAD MARG
- - - 2.50M WIDE EARTHEN SHOULDER
- - - 1.0M WIDE DRAIN
- - - (P.W.D.) LAND
- - - PROTECTED FOREST LAND BOUNDARY

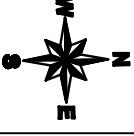

Executive Engineer
Construction Division (Building)
P.W.D., Meerut

[Handwritten signature]

ZOOM VIEW

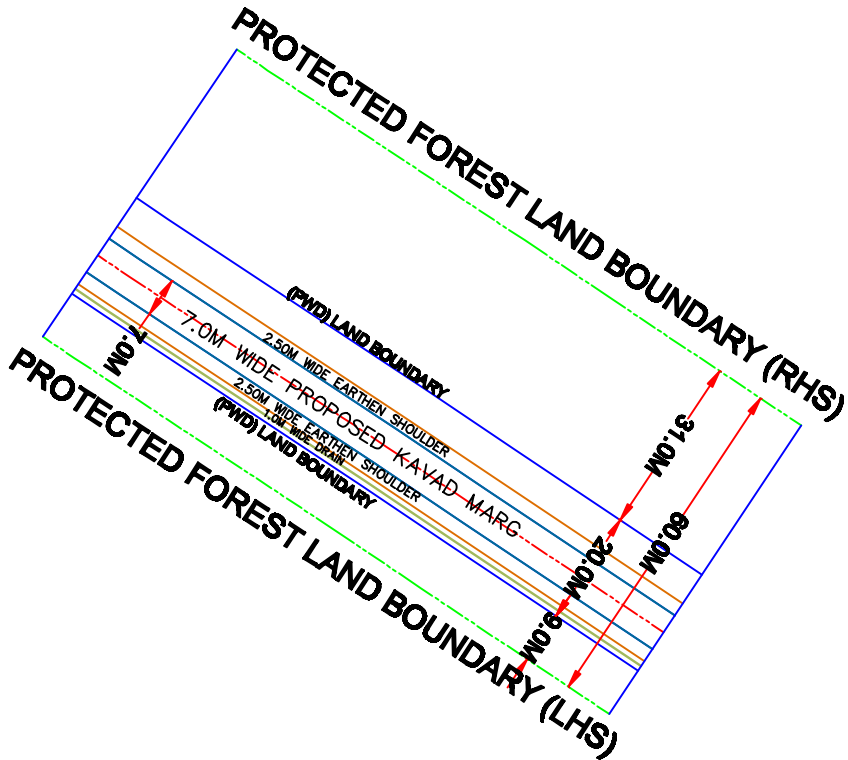


CH.NO- 98.000

CH.NO- 99.000


SHEET-19
DETAIL OF ROAD WITH RESPECTIVE RIGHT OF WAY, OF PROPOSED CHAUDHARY CHARAN SINGH KAVAD MARG CONSTRUCTION LENGTH 56.84 KM UNDER CONSTRUCTION DIVISION (BUILDING) P.W.D., MEERUT (U.P.)

- LEGEND**
- CH. NO.
 - CENTER LINE OF ROAD
 - 7.0M WIDE PROP. KAVAD MARG
 - 2.50M WIDE EARTHEN SHOULDER
 - 1.0M WIDE DRAIN
 - (P.W.D.) LAND
 - PROTECTED FOREST LAND BOUNDARY

Executive Engineer
Construction Division (Building)
P.W.D., Meerut

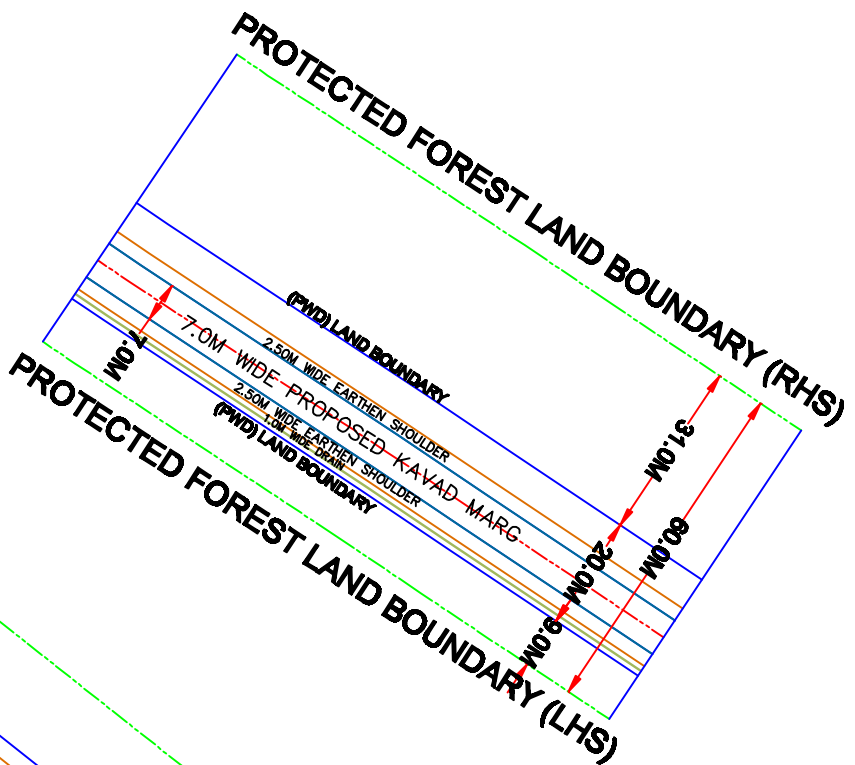

ZOOM VIEW

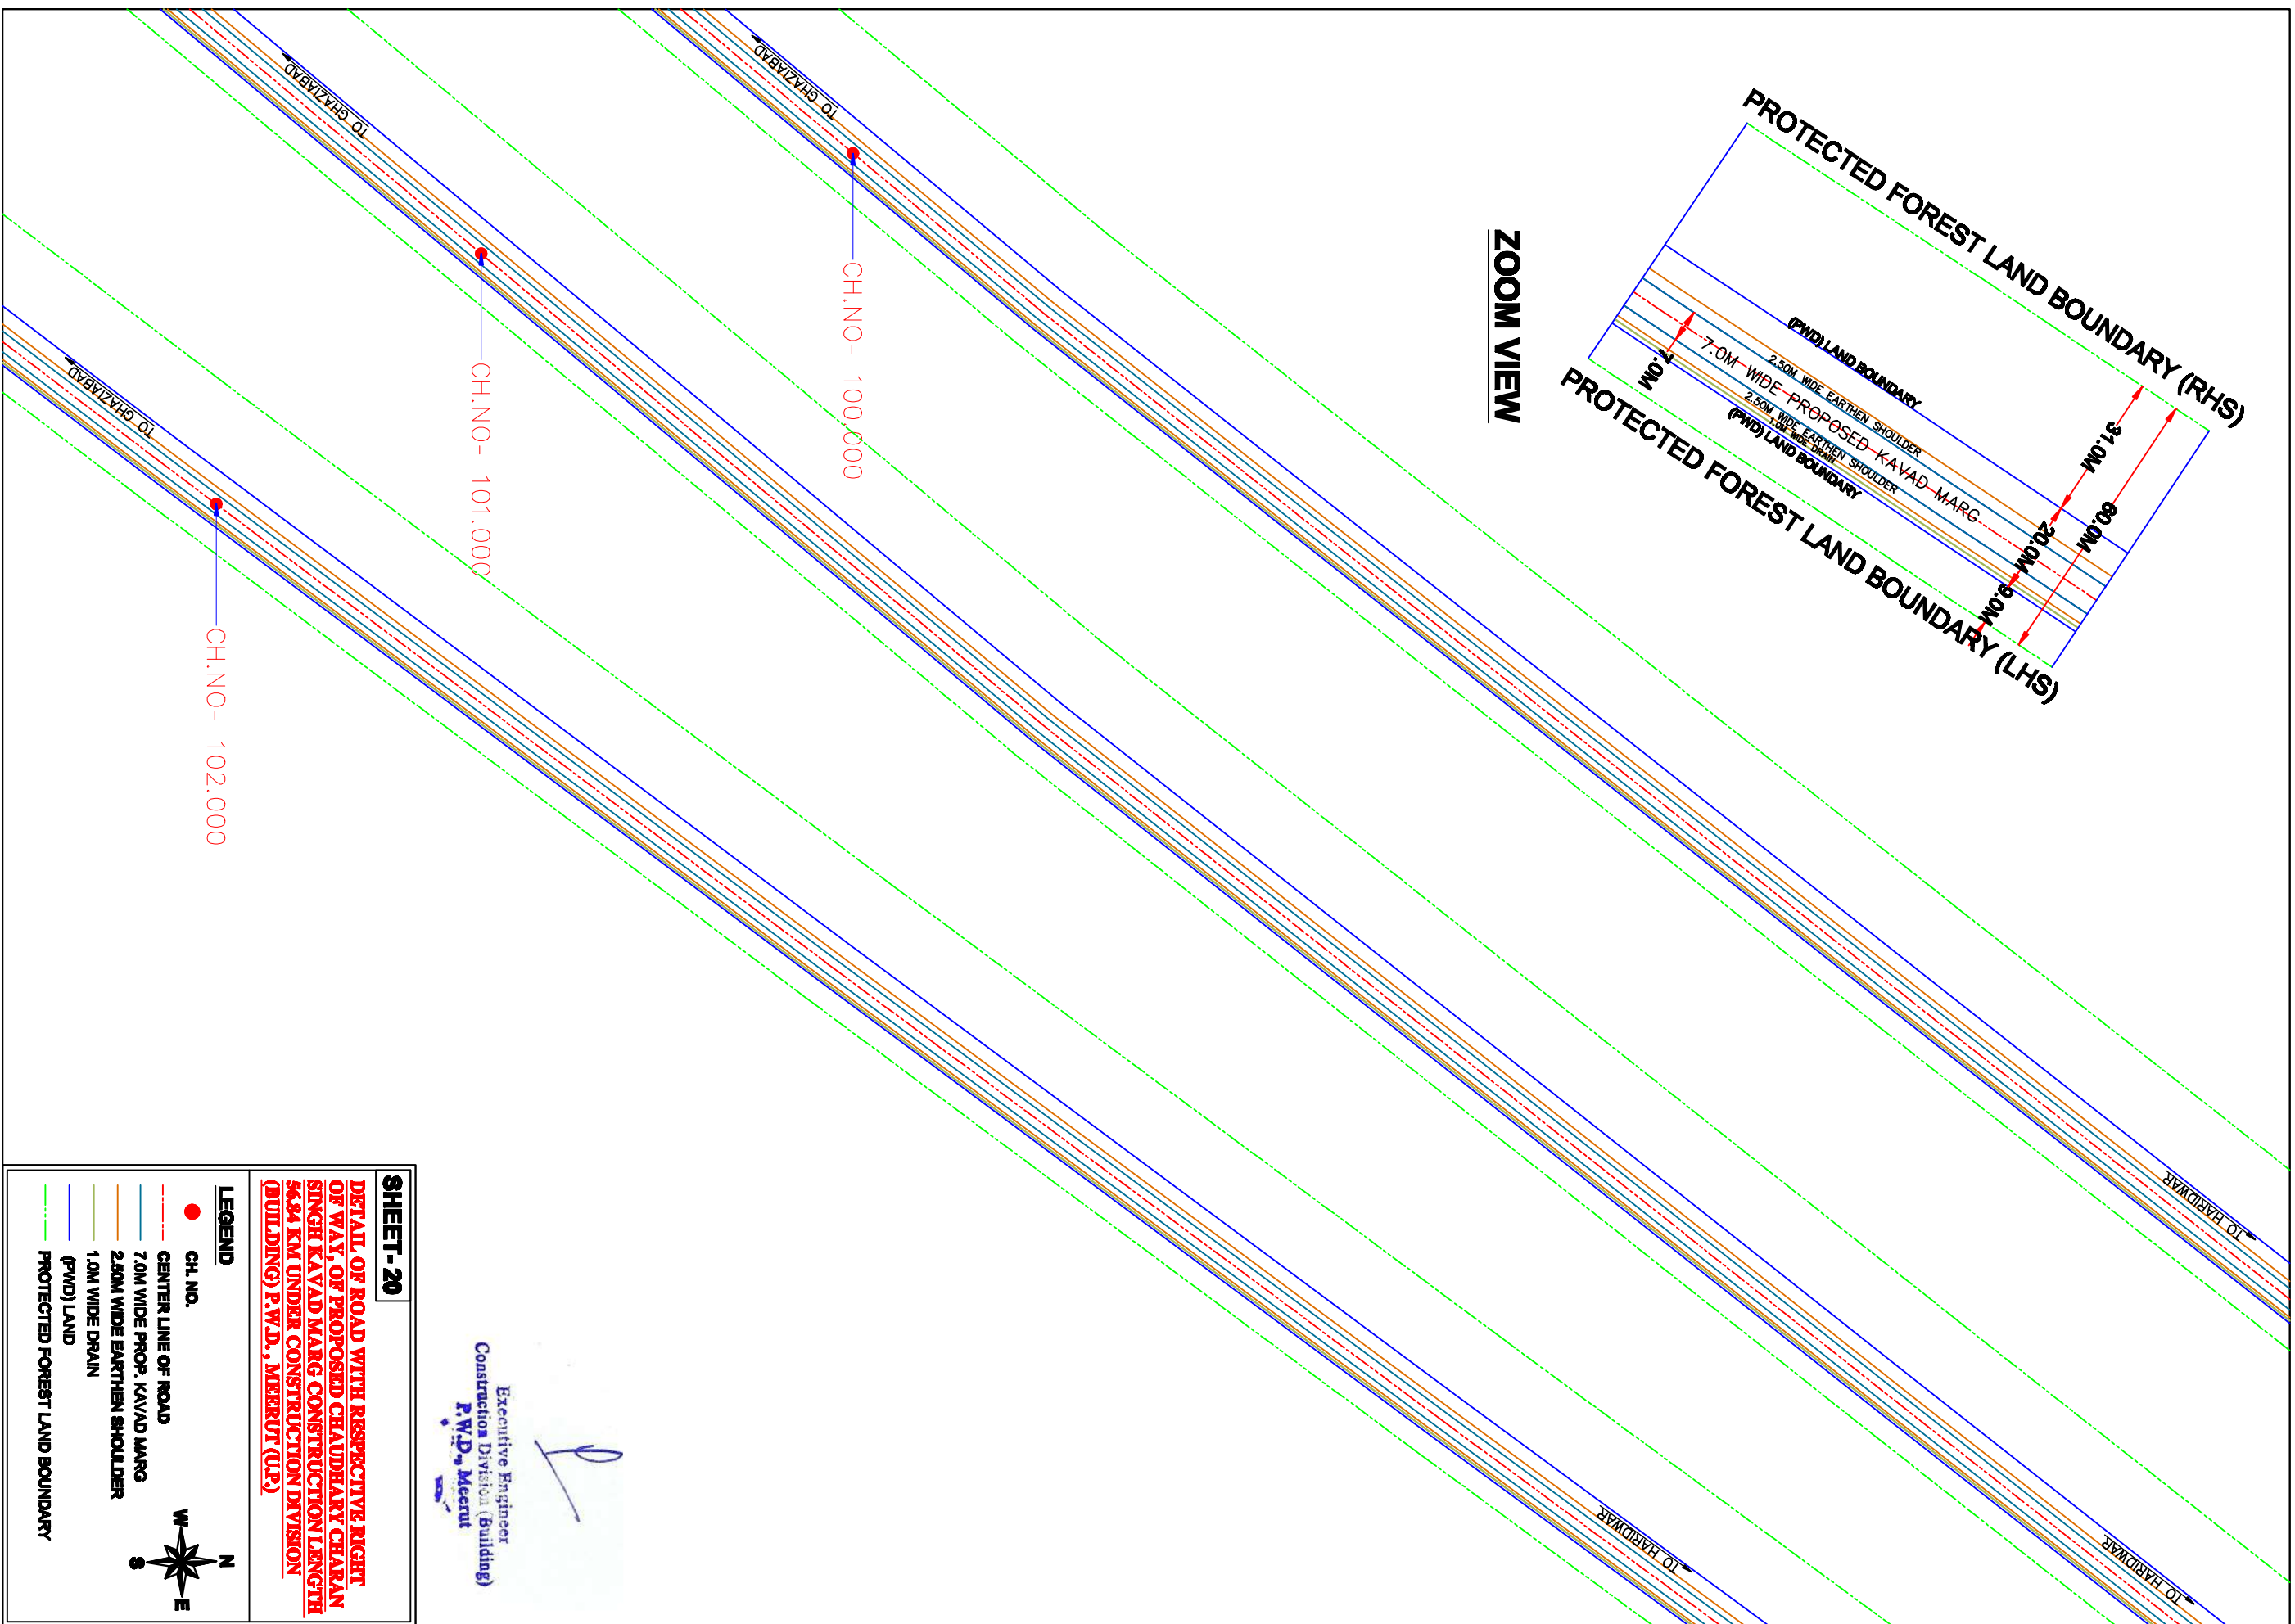



[Signature]
Executive Engineer
Construction Division (Building)
P.W.D., Meerut

SHEET - 20

DETAIL, OF ROAD WITH RESPECTIVE RIGHT OF WAY, OF PROPOSED CHAUDHARY CHARAN SINGH KAVAD MARG CONSTRUCTION LENGTH 56.84 KM UNDER CONSTRUCTION DIVISION (BUILDING) P.W.D., MEERUT (U.P.)

- LEGEND**
- CH. NO.
 - CENTER LINE OF ROAD
 - 7.0M WIDE PROP. KAVAD MARG
 - 2.50M WIDE EARTHEN SHOULDER
 - 1.0M WIDE DRAIN
 - (P.W.D.) LAND
 - PROTECTED FOREST LAND BOUNDARY
- N
W
E
S

ZOOM VIEW

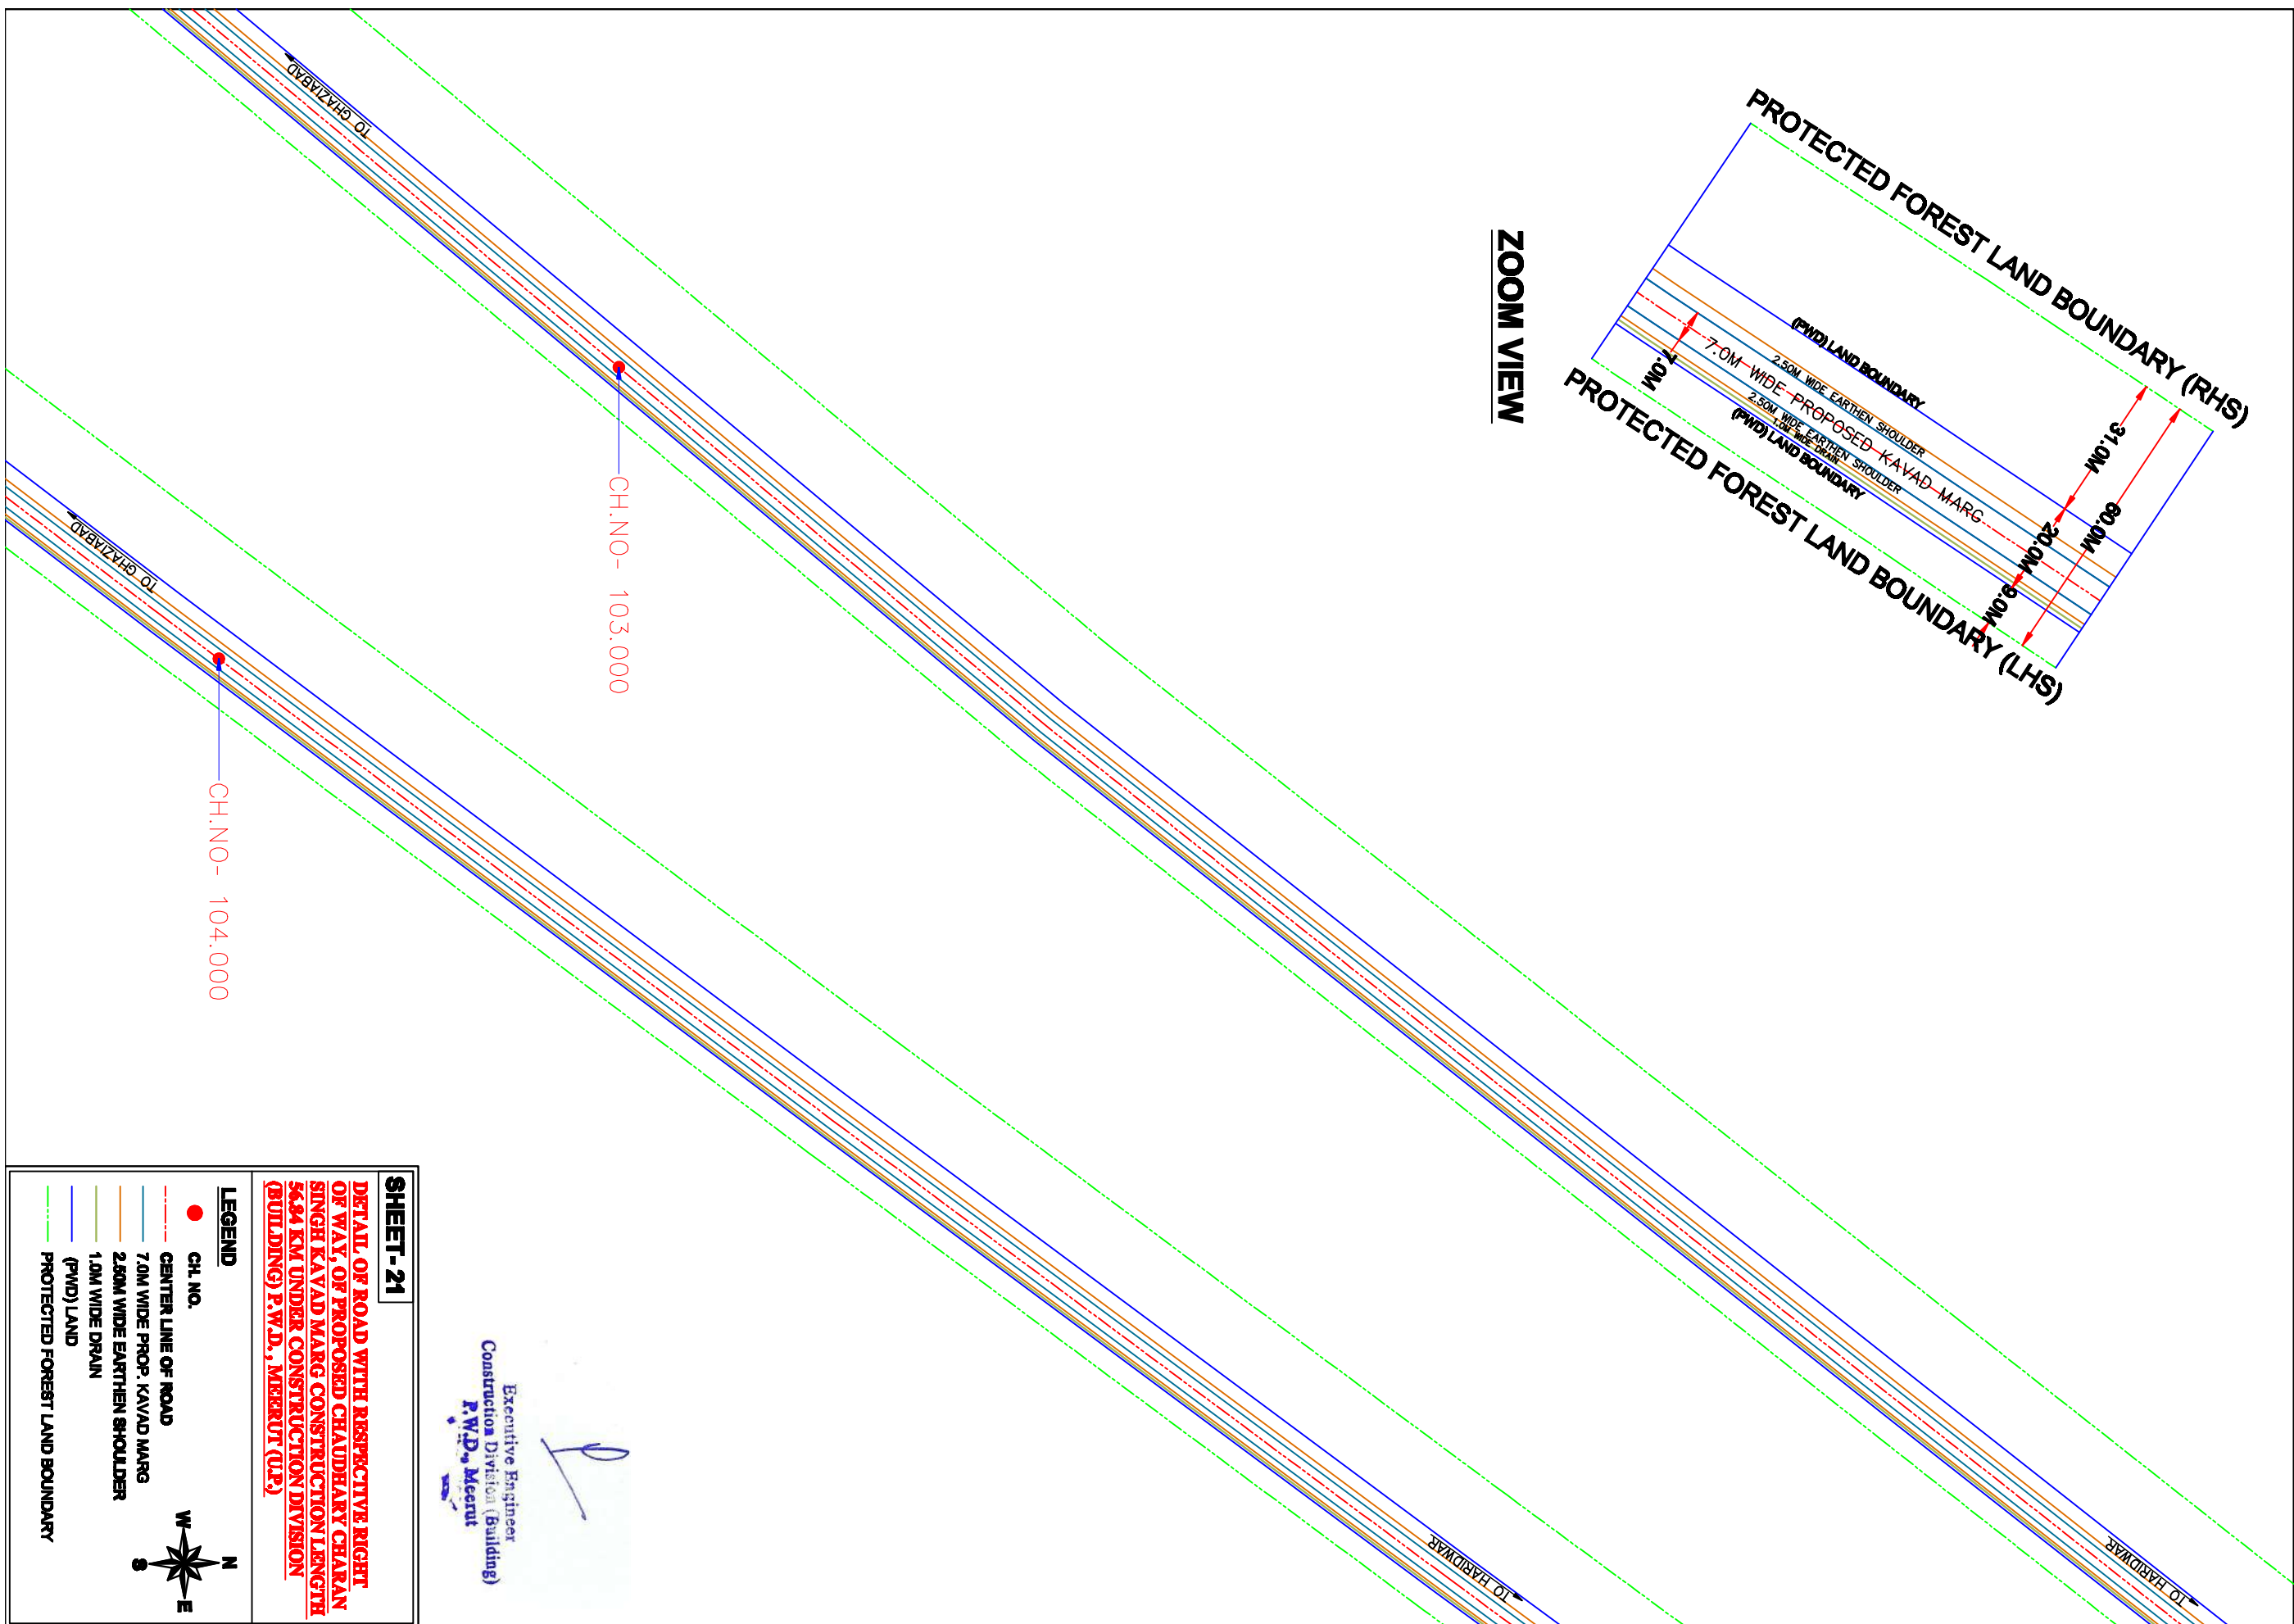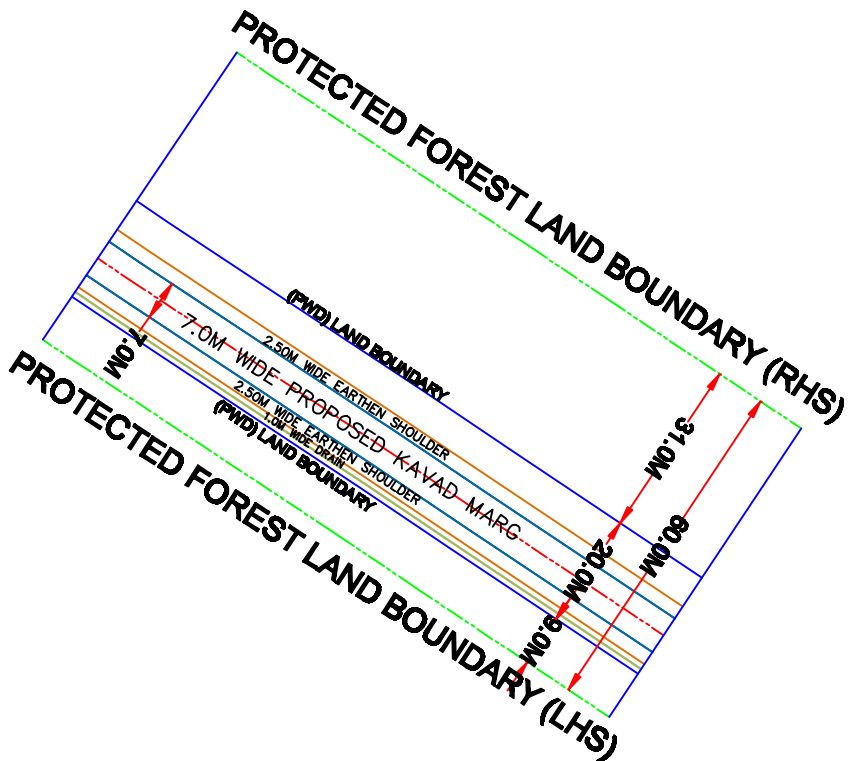

Executive Engineer
Construction Division (Building)
P.W.D., Meerut

SHEET-21



DETAIL, OF ROAD WITH RESPECTIVE RIGHT OF WAY, OF PROPOSED CHAUDHARY CHARAN SINGH KAVAD MARG CONSTRUCTION LENGTH 56.84 KM UNDER CONSTRUCTION DIVISION (BUILDING) P.W.D., MEERUT (U.P.)

LEGEND

- CH. NO.
- - - CENTER LINE OF ROAD
- - - 7.0M WIDE PROP. KAVAD MARG
- - - 2.50M WIDE EARTHEN SHOULDER
- - - 1.0M WIDE DRAIN
- - - (P.W.D.) LAND
- - - PROTECTED FOREST LAND BOUNDARY



ZOOM VIEW

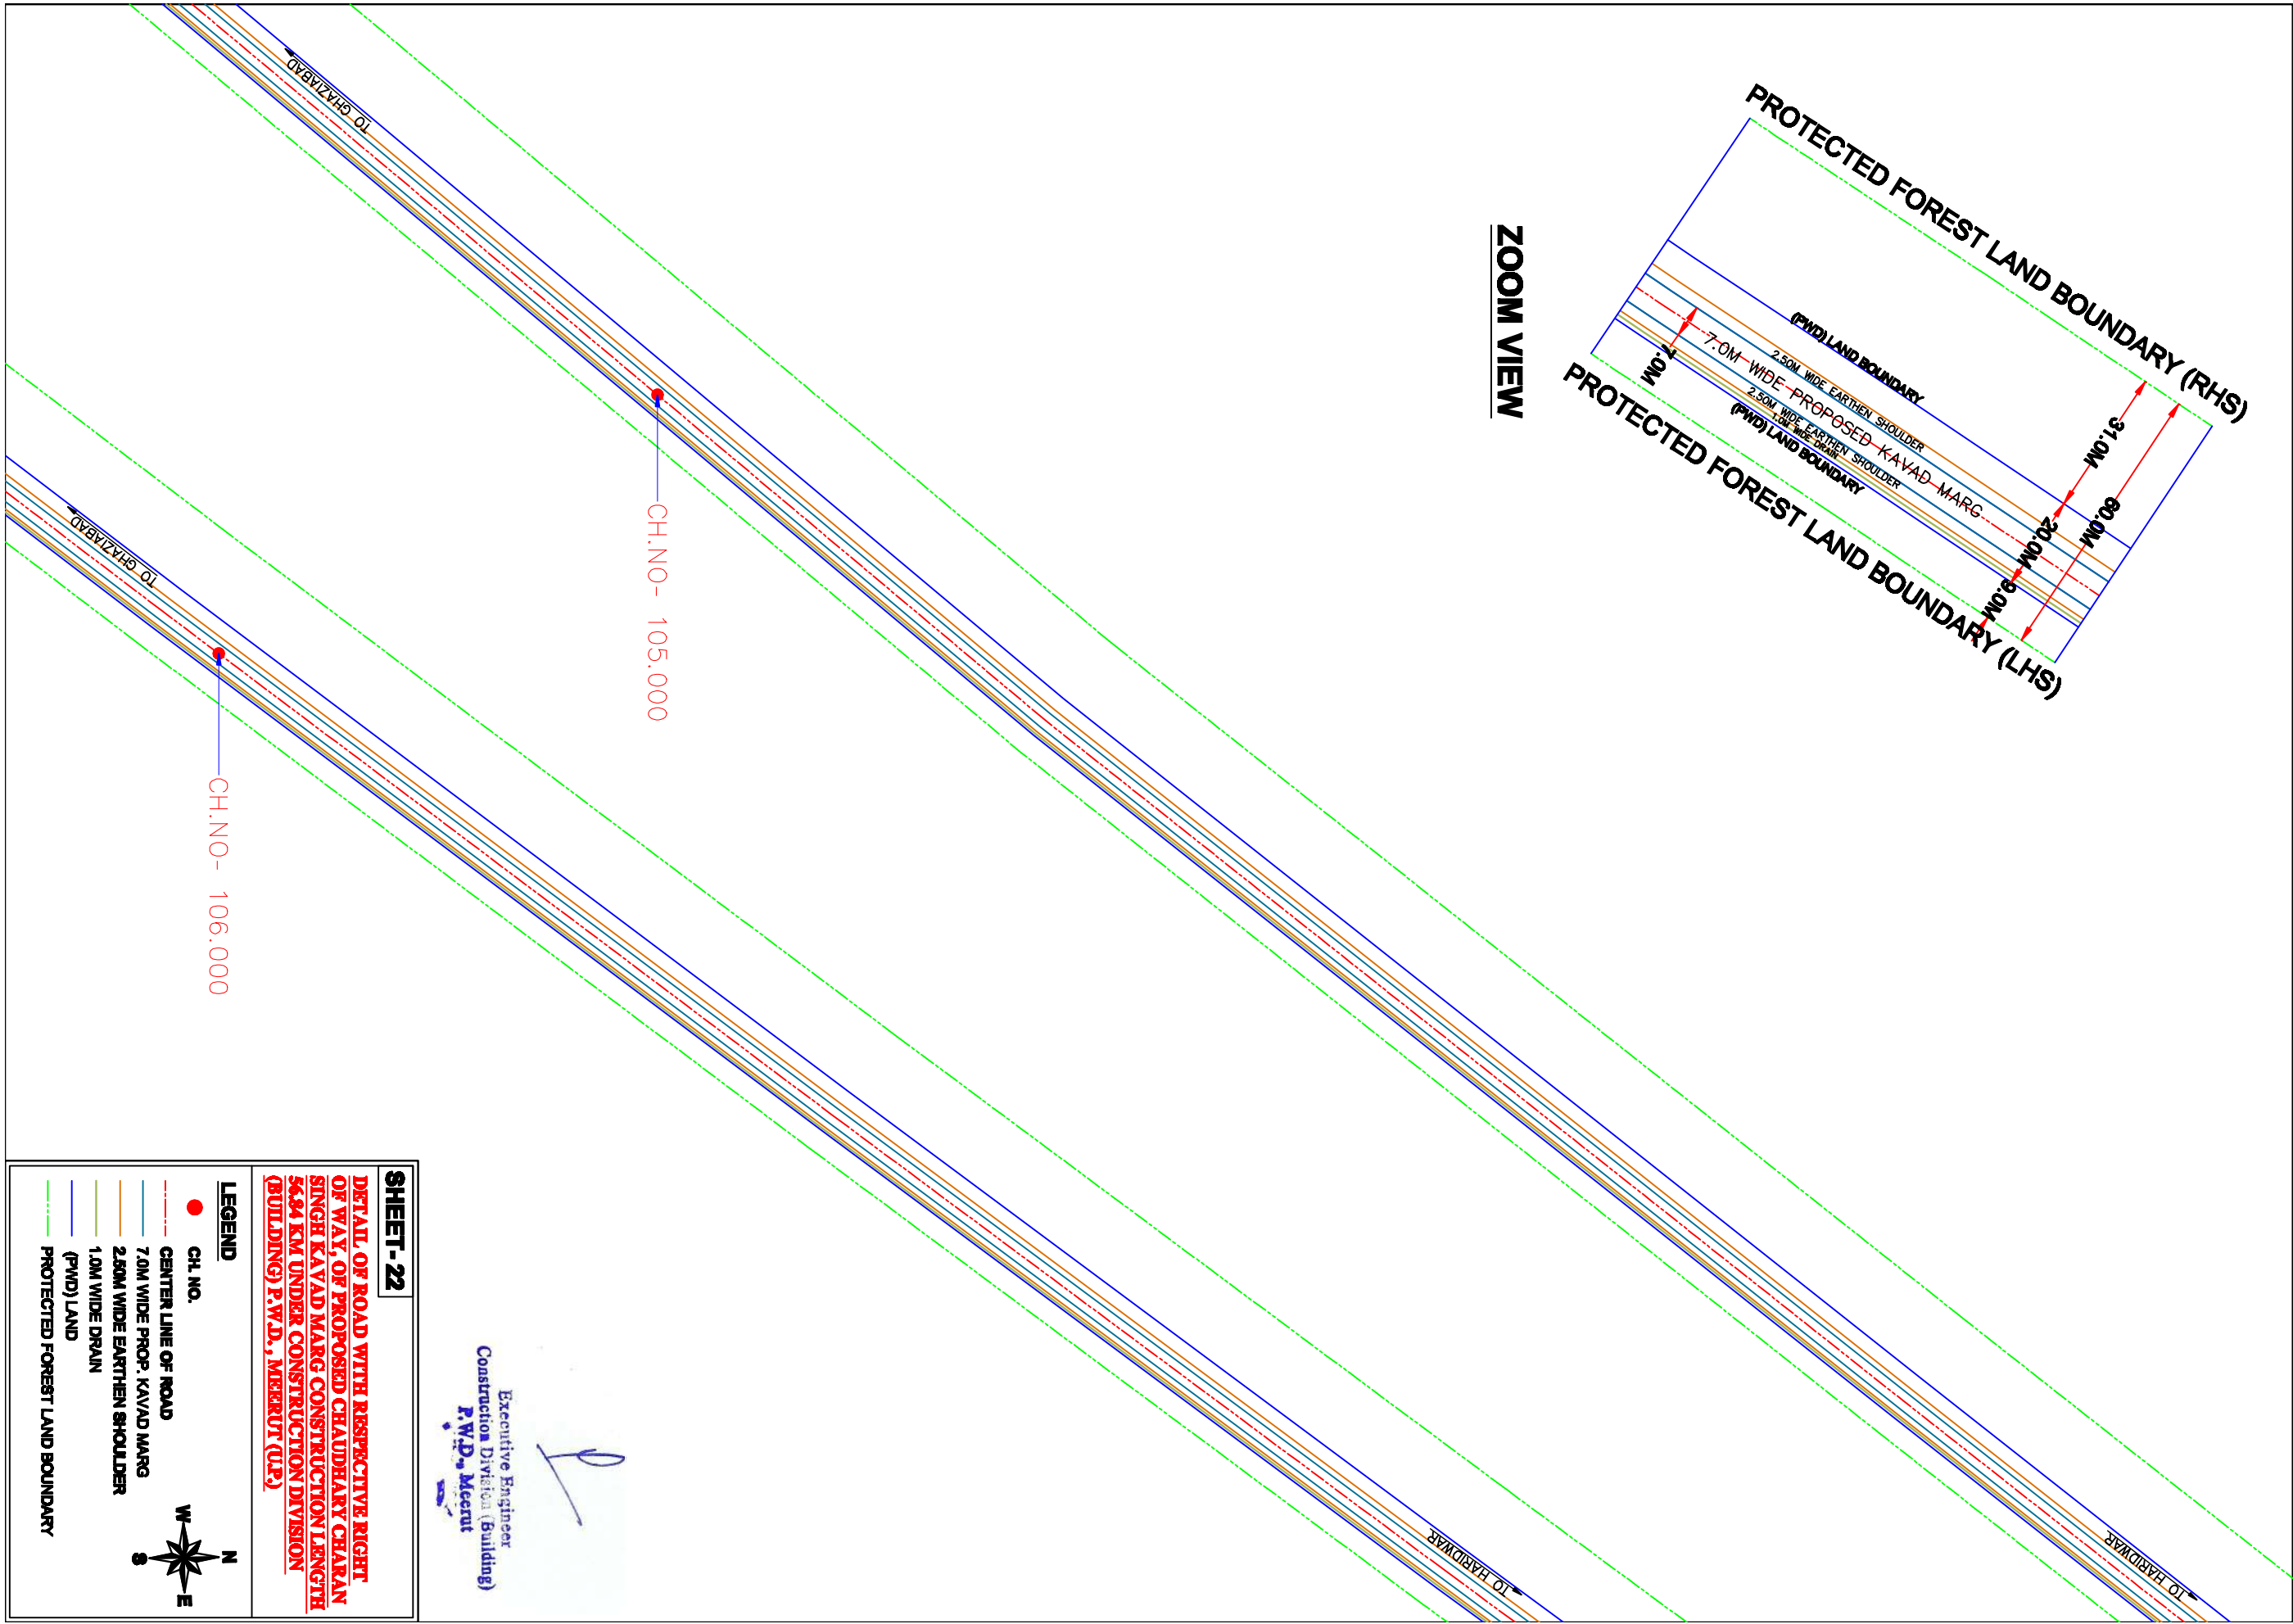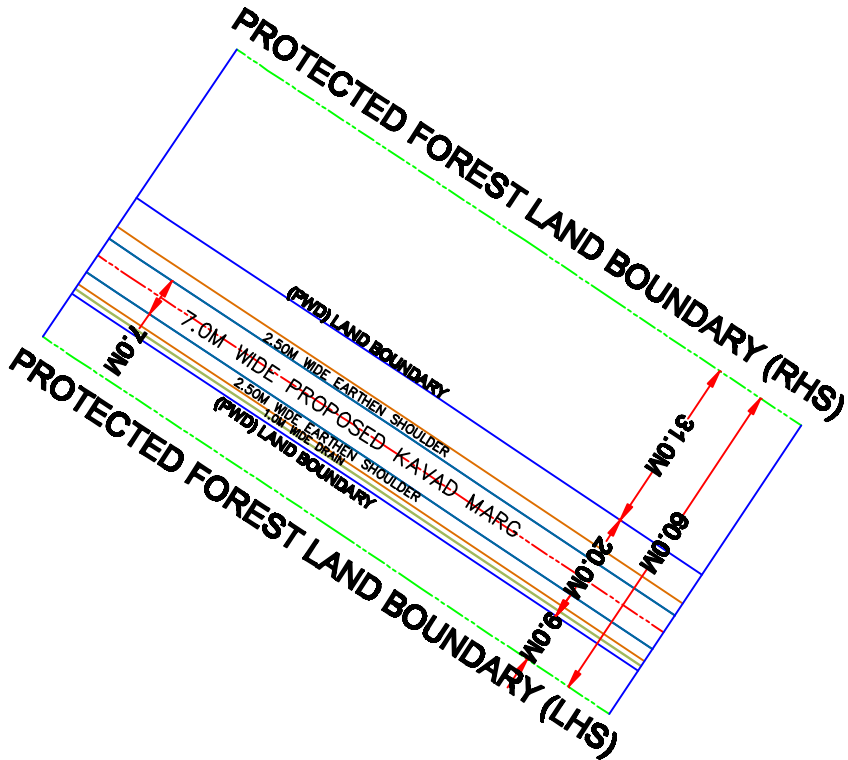


SHEET-22

DETAIL, OF ROAD WITH RESPECTIVE RIGHT OF WAY, OF PROPOSED CHAUDHARY CHARAN SINGH KAVAD MARG CONSTRUCTION LENGTH 56.84 KM UNDER CONSTRUCTION DIVISION (BUILDING) P.W.D., MEERUT (U.P.)

LEGEND


- CH. NO.
- CENTER LINE OF ROAD
- 7.0M WIDE PROP. KAVAD MARG
- 2.50M WIDE EARTHEN SHOULDER
- 1.0M WIDE DRAIN
- (P.W.D.) LAND
- PROTECTED FOREST LAND BOUNDARY

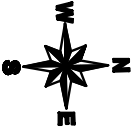

Executive Engineer
Construction Division (Building)
P.W.D., Meerut

[Handwritten signature]

ZOOM VIEW

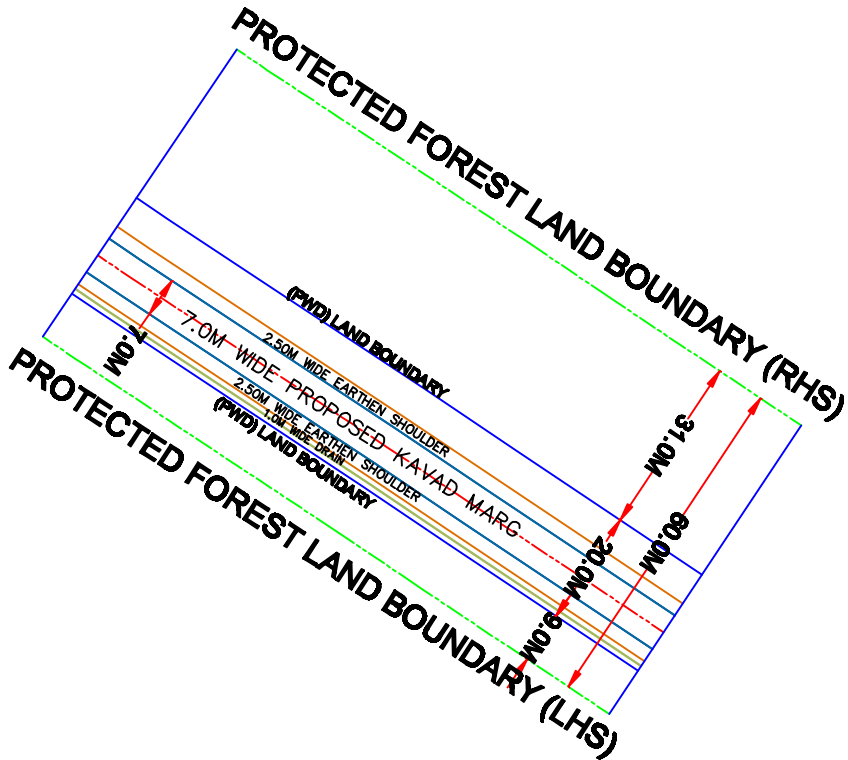

CH.NO- 107.000


Executive Engineer
Construction Division (Building)
P.W.D., Meerut

SHEET-23


DETAIL OF ROAD WITH RESPECTIVE RIGHT OF WAY, OF PROPOSED CHAUDHARY CHARAN SINGH KAVAD MARG CONSTRUCTION LENGTH 56.84 KM UNDER CONSTRUCTION DIVISION (BUILDING) P.W.D., MEERUT (U.P.)

LEGEND

- CH. NO.
- CENTER LINE OF ROAD
- 7.0M WIDE PROP. KAVAD MARG
- 2.50M WIDE EARTHEN SHOULDER
- 1.0M WIDE DRAIN
- (P.W.D.) LAND
- PROTECTED FOREST LAND BOUNDARY

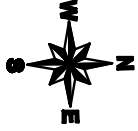

ZOOM VIEW

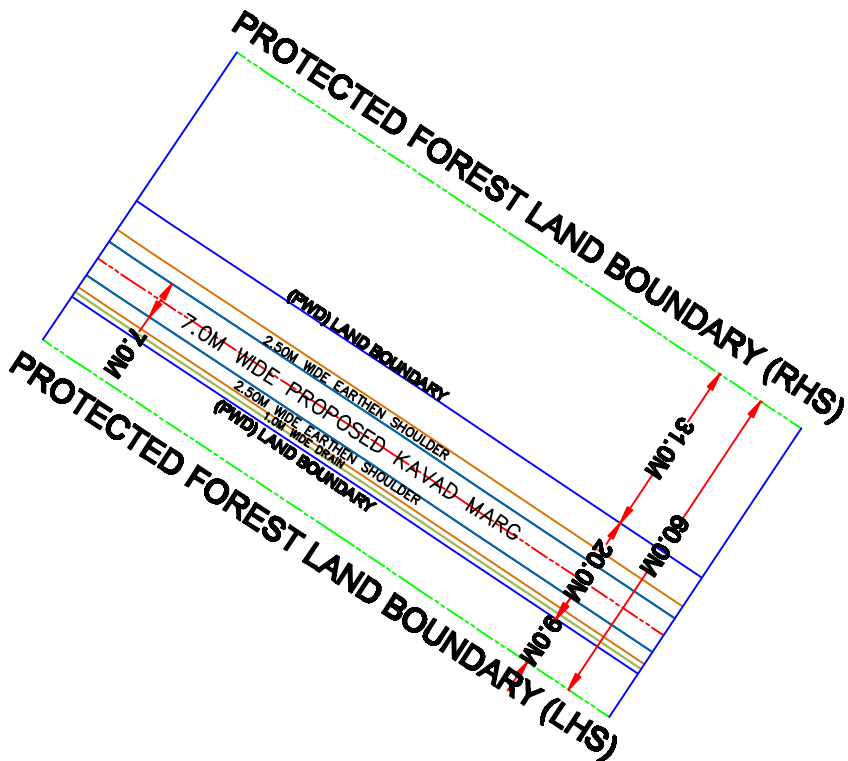

CH.NO- 108.000

CH.NO- 108.750

Executive Engineer
Construction Division (Building)
P.W.D., Meerut

SHEET-24

DETAIL, OF ROAD WITH RESPECTIVE RIGHT OF WAY, OF PROPOSED CHAUDHARY CHARAN SINGH KAVAD MARG CONSTRUCTION LENGTH 56.84 KM UNDER CONSTRUCTION DIVISION (BUILDING) P.W.D., MEERUT (U.P.)

LEGEND

- CH. NO.
- CENTER LINE OF ROAD
- 7.0M WIDE PROP. KAVAD MARG
- 2.50M WIDE EARTHEN SHOULDER
- 1.0M WIDE DRAIN
- (P.W.D.) LAND
- PROTECTED FOREST LAND BOUNDARY

