
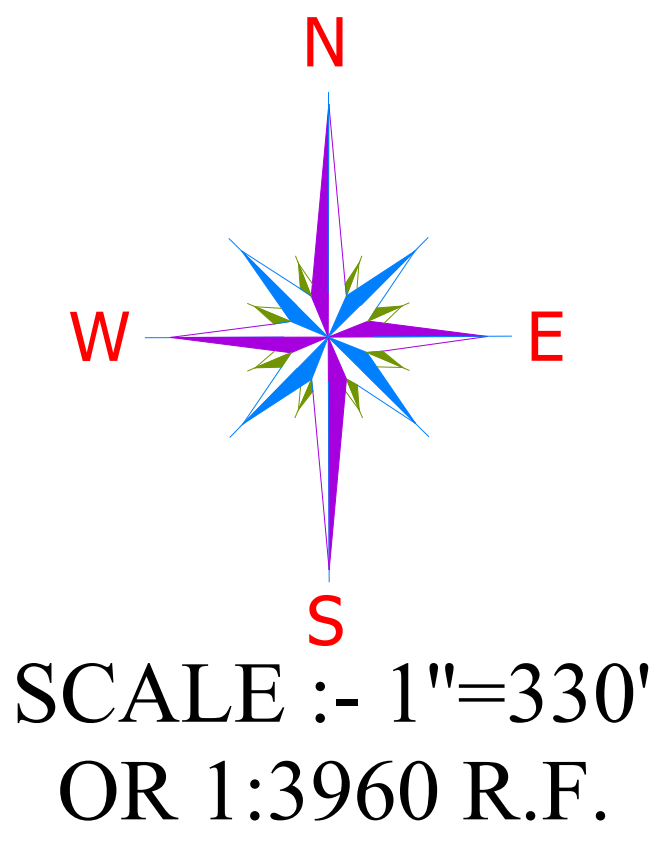


MAP SHOWING THE FOREST LAND PROPOSED FOR MINING, APPROACH ROADS, STATUTORY BUILDINGS AND WATER PIPE LINE ETC. PROPOSED FOR BHOMMAN IRON ORE MINE OF M/s. JSW STEEL LTD.(ERSTWHILE LESSEE M/s. MINERAL ENTERPRISES LIMITED, ML NO.2346) OVER AN EXTENT OF **100.282Ha.** (MINING LEASE -93.60HA, ALLIED ACTIVITIES-6.682Ha.) IN NIRUTHADI RESERVE FOREST, HOLALKERE RANGE OF CHITHRADURGA & HOLALKERE TALUK, CHITRADURGA DISTRICT/DIVISION, KARNATAKA

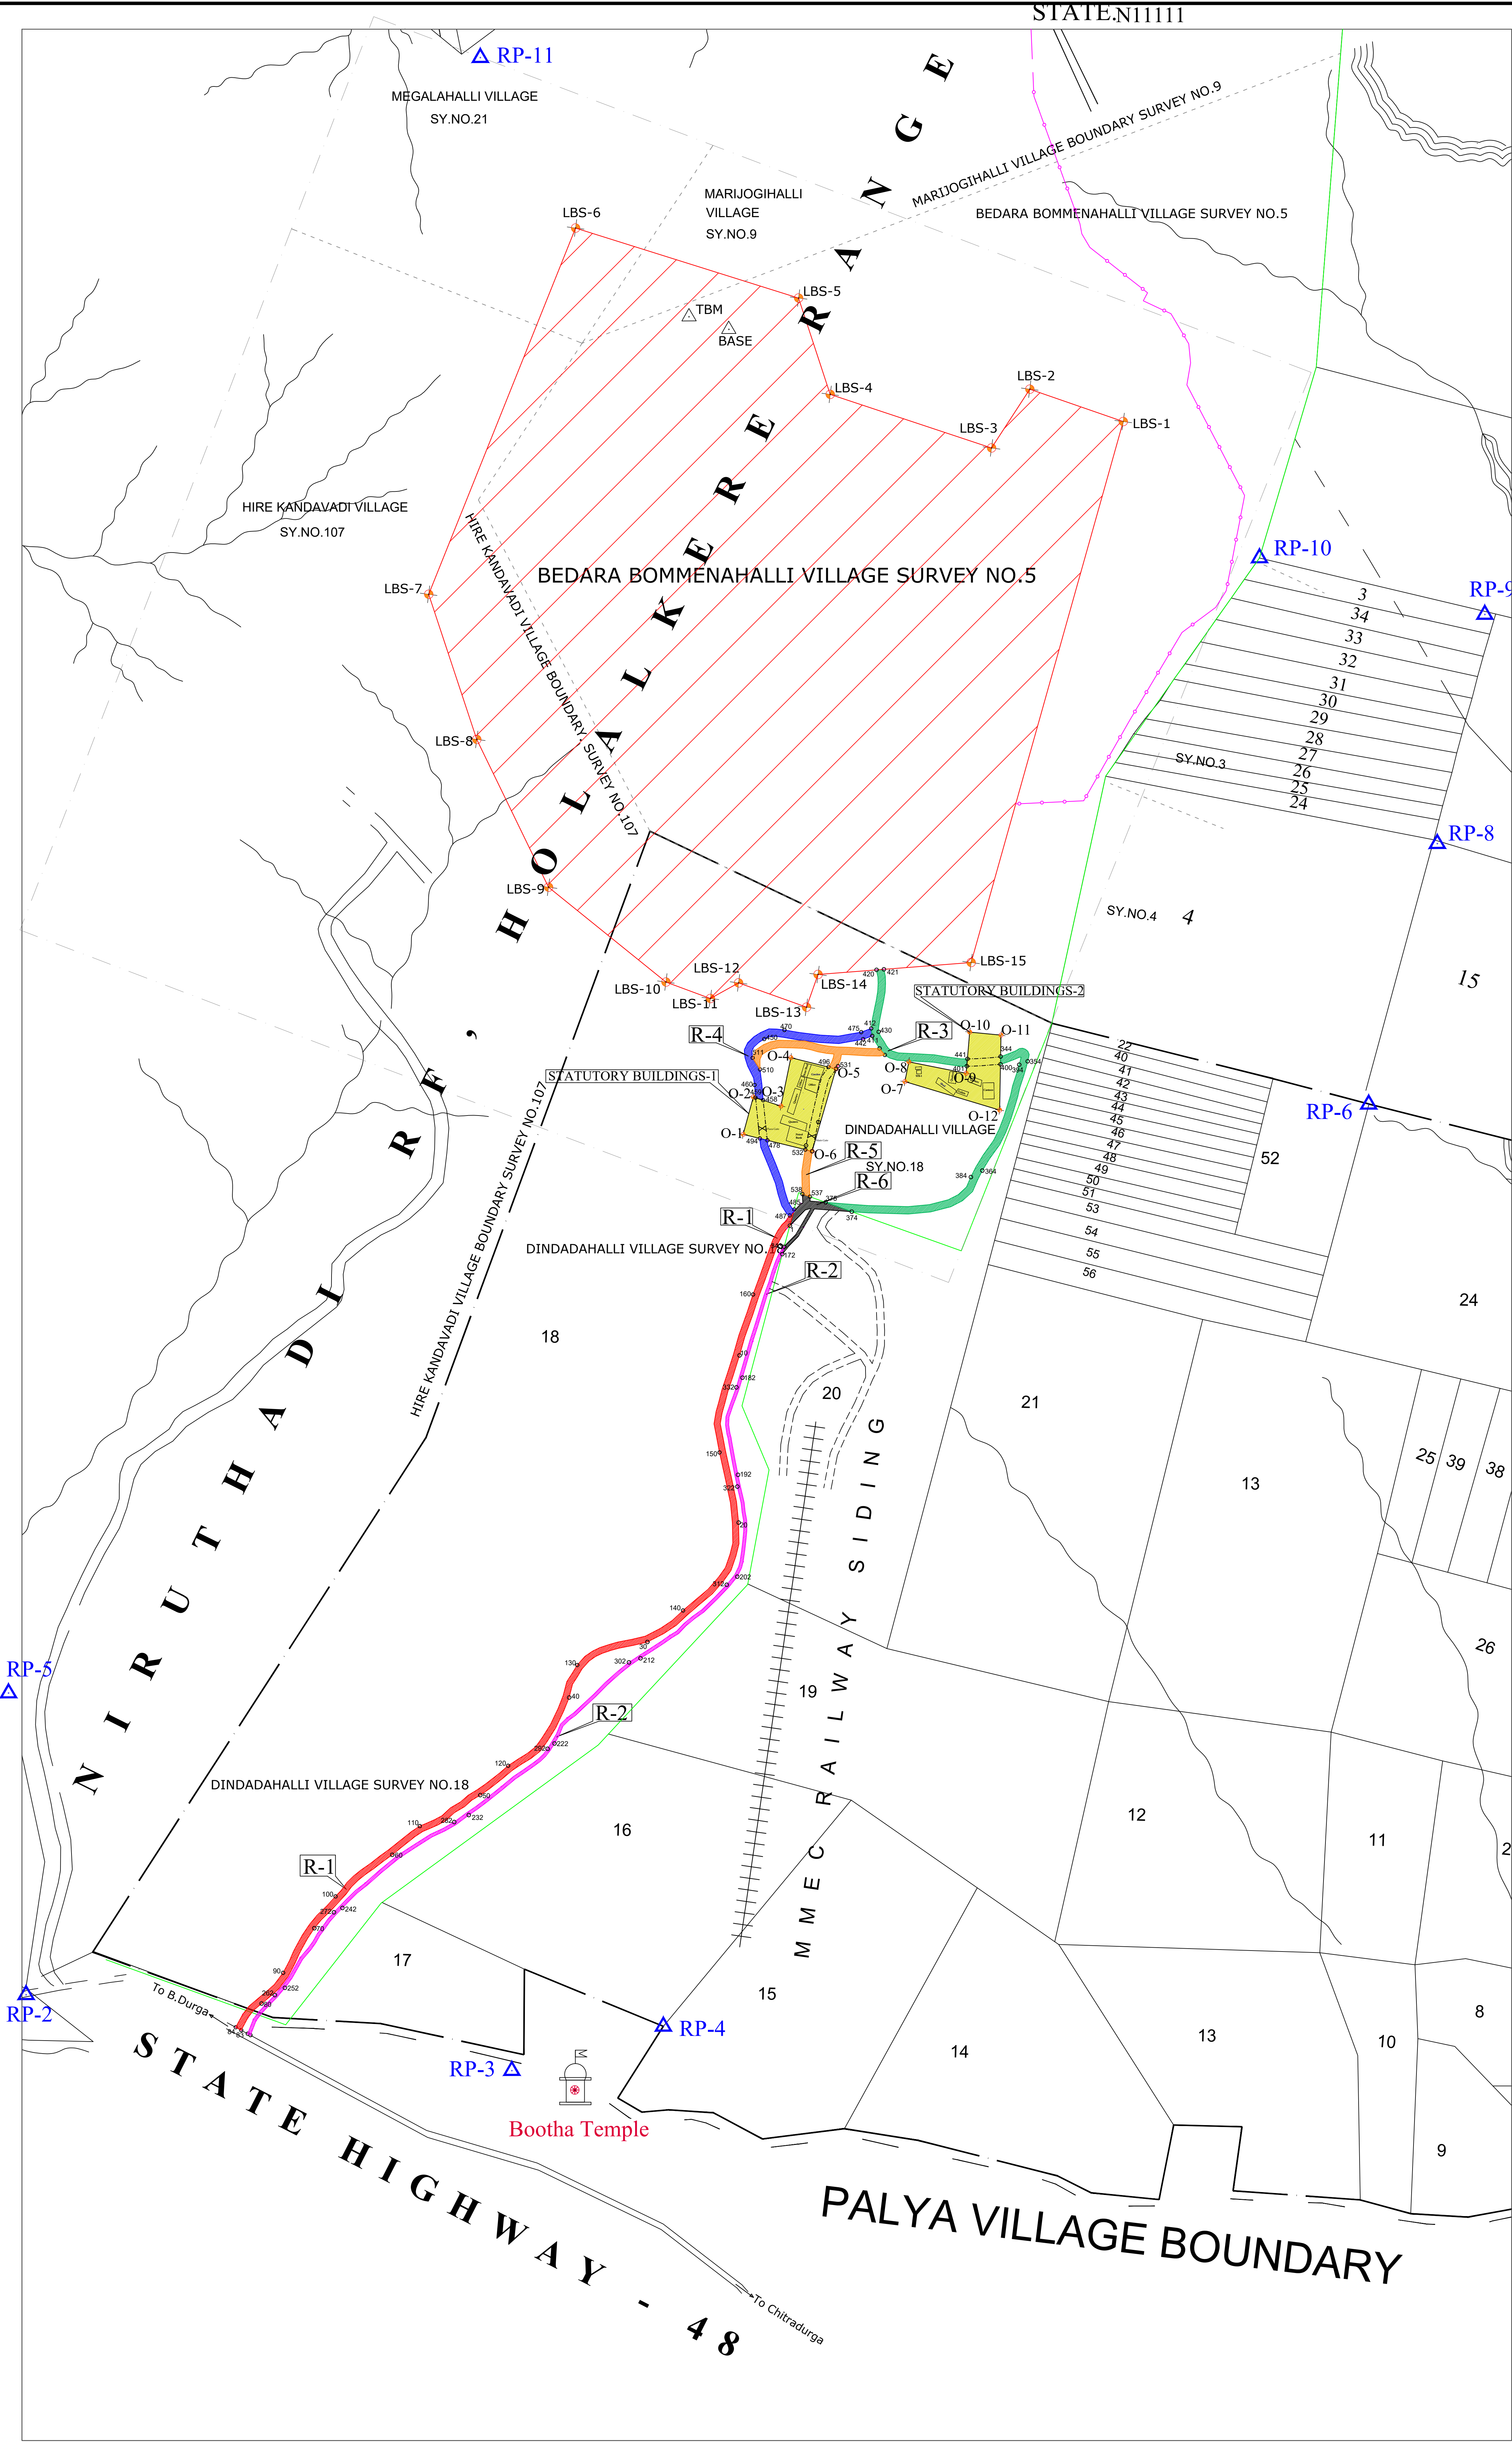

INDEX

- M.L.BOUNDARY AS PER CEC-93.60 HA.
- EXISTING 11KV HT LINE (FP/KA/TRANS/42633/2019)
- FOREST BOUNDARY
- STATUTORY BUILDING-2.286HA
- ROAD-R-1:-1.728HA.
- ROAD-R-2:-0.827HA.
- ROAD-R-3:-0.935HA.
- ROAD-R-4:-0.520HA.
- ROAD-R-5:-0.386HA.

TOTAL AREA APPLIED FOR FC=93.60 +2.286 +1.728+0.827+0.935+0.520+0.386=100.282HA

ROAD IN NON FOREST LAND (R6):-0.157HA.
NET AREA INVOLVED IN THE PROJECT =100.282+0.157=100.439HA.

VILLAGE WISE EXTENT OF ML NO.2346			
MININE LEASE AREA-93.60HA.			
VILLAGE	SY.NO.	EXTENT IN HA.	REMARK
BEDARA BOMMANA HALLI	5	69.46	FOREST LAND
HIREKANDAVADI	107	12.60	FOREST LAND
MEGALA HALLI	21	1.75	FOREST LAND
MARIJOGI HALLI	9	1.47	FOREST LAND
DINDADA HALLI	18	8.32	FOREST LAND
TOTAL		93.60	