
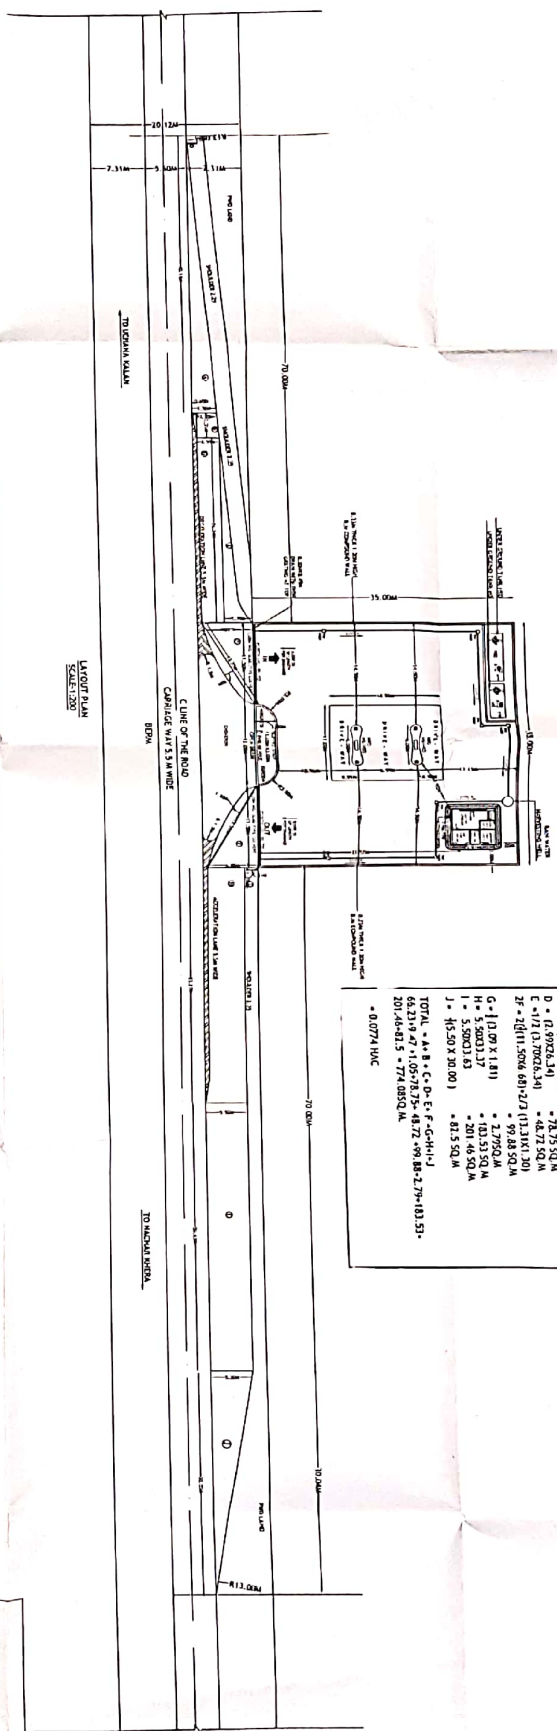


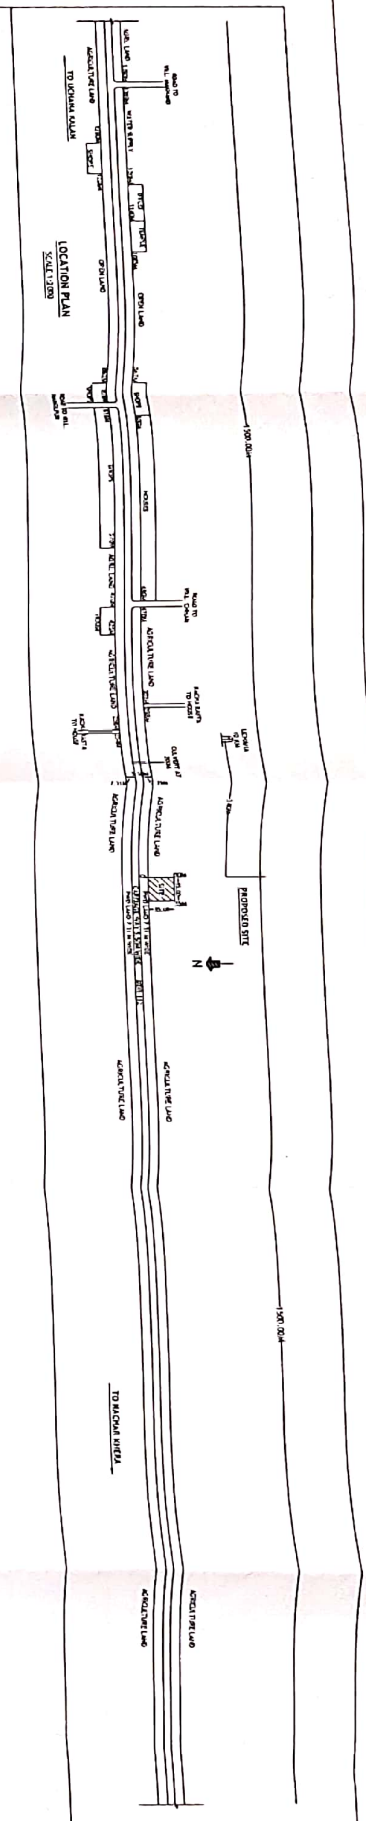

APPROACH AREA


VILLAGE	KAKROD
KHASRA NO.	102/124/2
NEAREST POLICE STATION	UCHANA
NEAREST RAILWAY STATION	UCHANA
TEHSIL	UCHANA
DISTT.	JIND
PIN CODE	126115
STATE	HARYANA

APPLICANT BHARAT PETROLEUM CORPN. LTD.	
SUBJECT : LAYOUT PLAN FOR FILLING STATION ON UCHANA KALAN ROAD (NEAR-172) AT VILLAGE KAKROD TEHSIL UCHANA, DISTT. JIND (HARYANA).	DATE : _____ CHECKED BY : _____ DRAWN BY : _____ DATE : _____ DATE : _____ DATE : _____

1. The layout plan is submitted for the purpose of filling station on Uchana Kalan Road (Near-172) at Village Kakrod, Tehsil Uchana, District Jind (Haryana).

