


LAYOUT PLAN OF ALTERNATE LAND FOR FOREST

KHASRA NO.: 138

Village: BILANDI, Tehsil : ANTA, Distt. BARAN

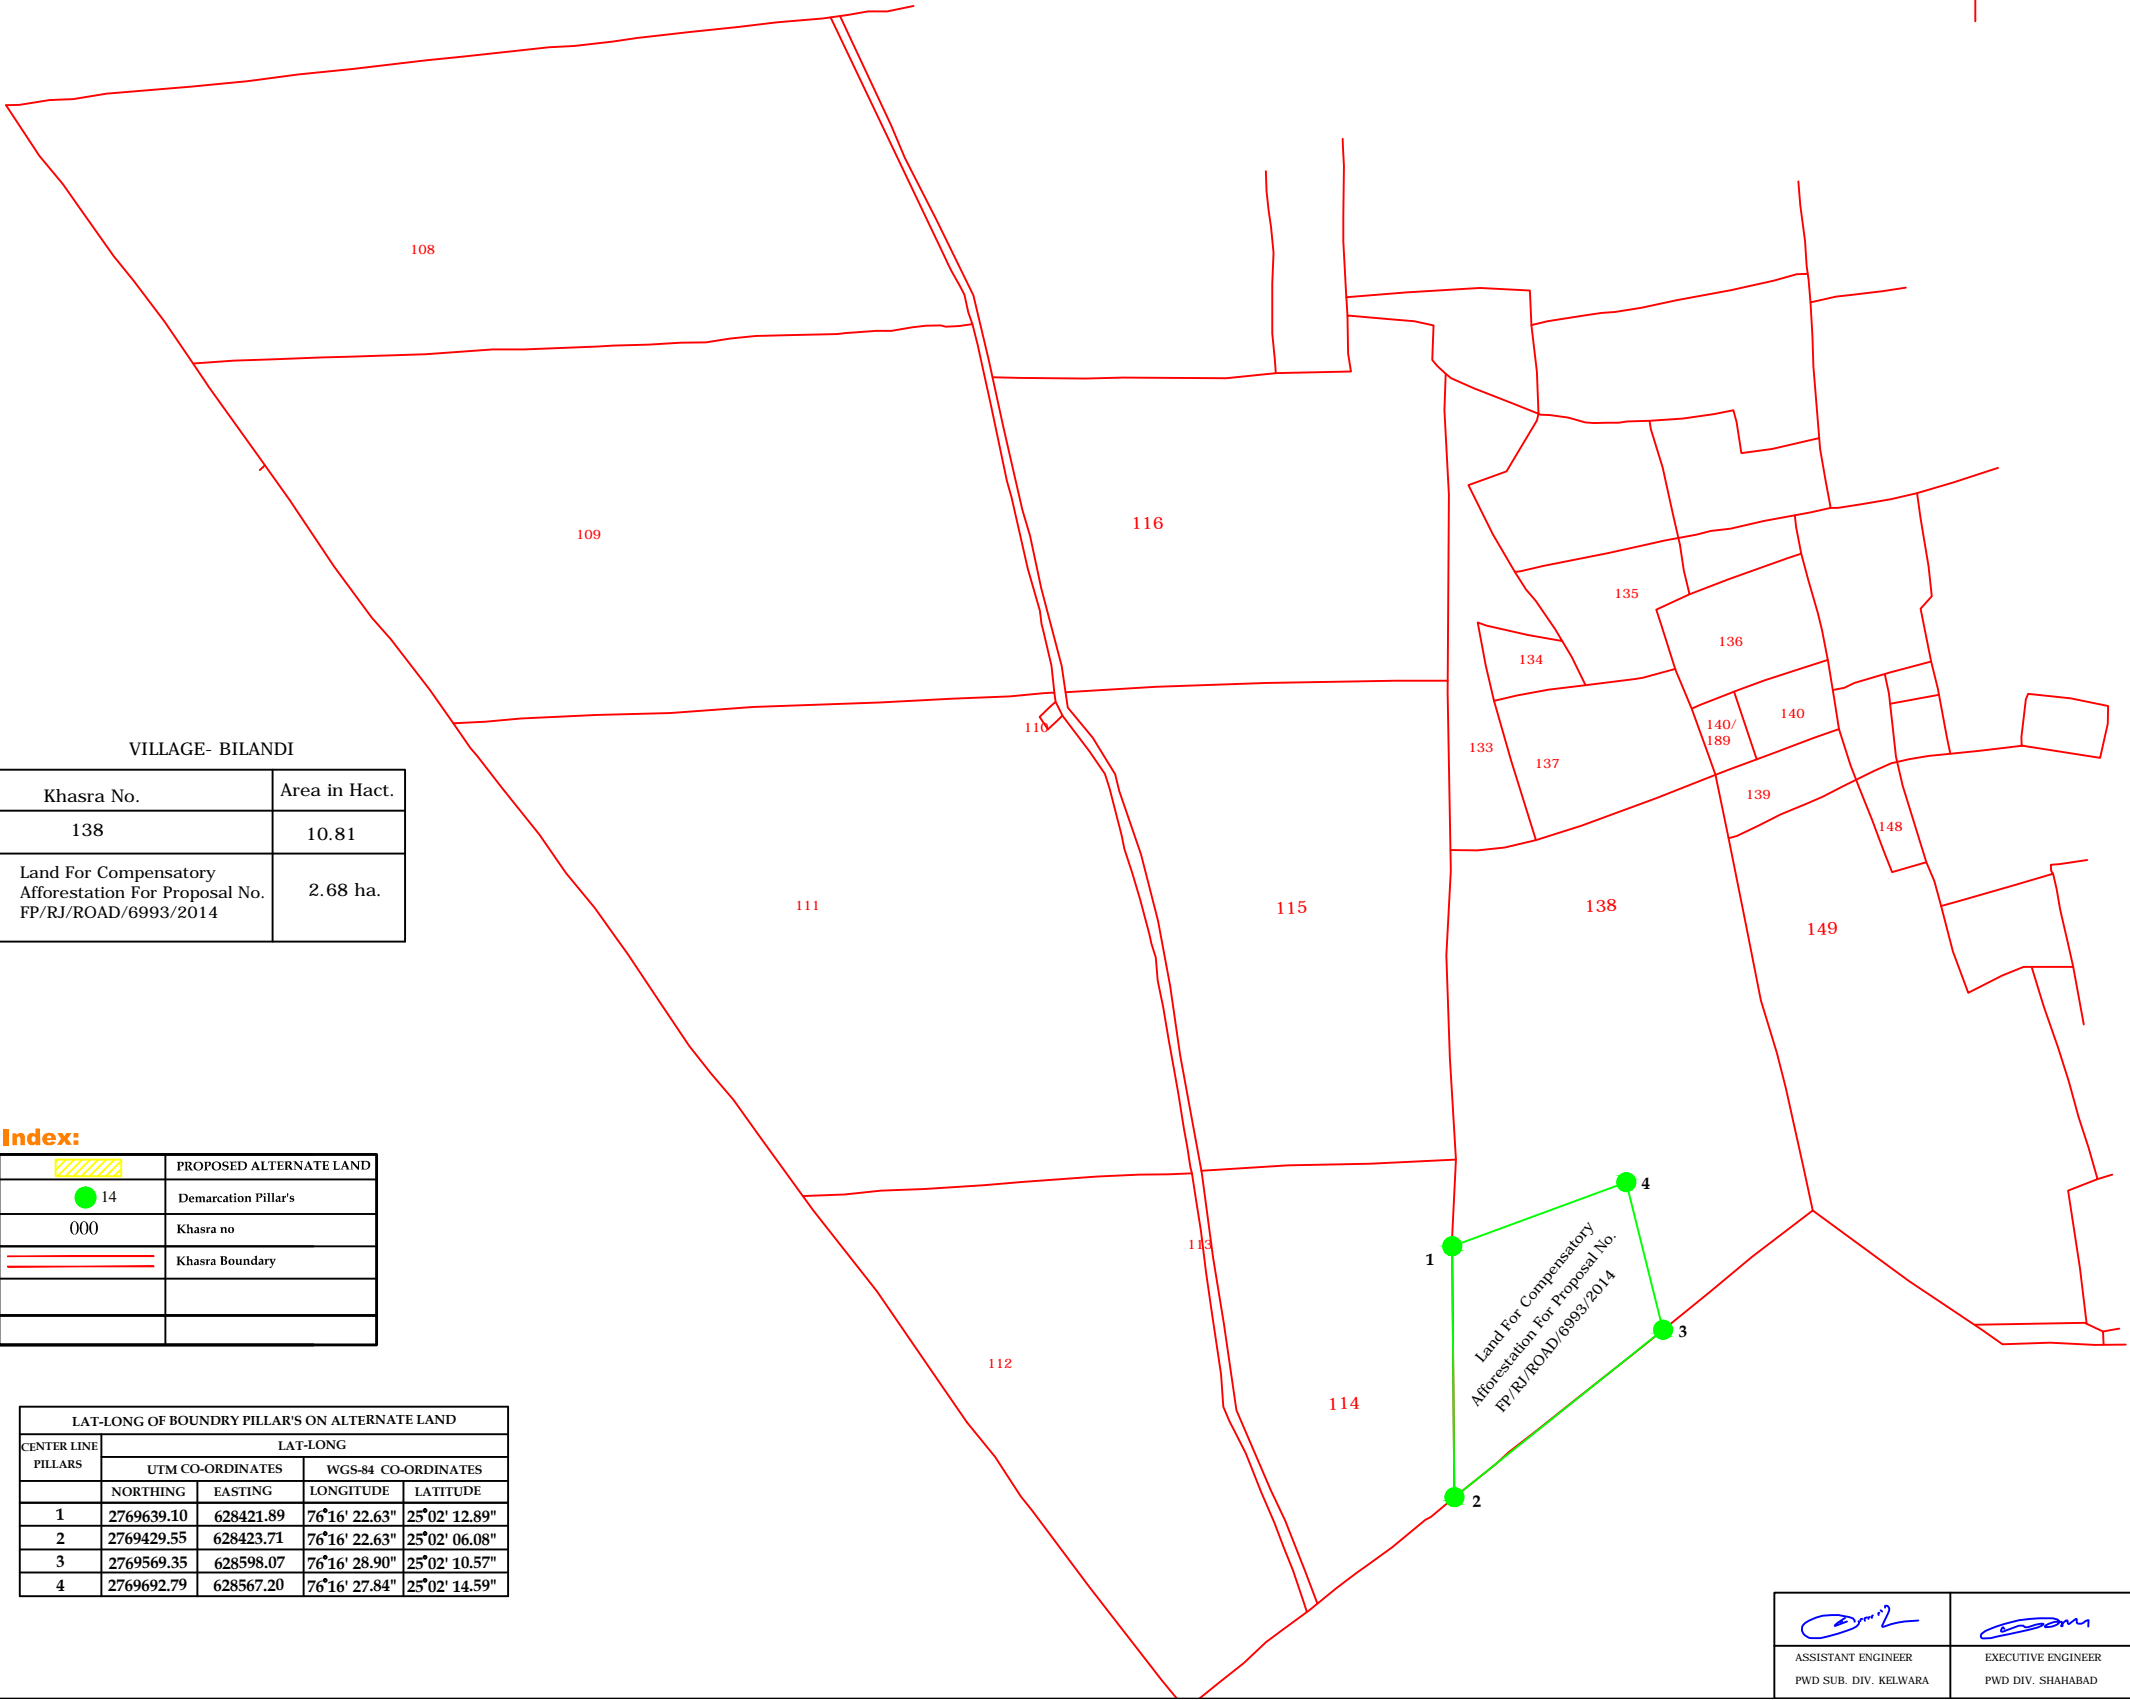

VILLAGE- BILANDI

Khasra No.	Area in Hact.
138	10.81
Land For Compensatory Afforestation For Proposal No. FP/RJ/ROAD/6993/2014	2.68 ha.

Index:

	PROPOSED ALTERNATE LAND
	Demarcation Pillar's
000	Khasra no
	Khasra Boundary

LAT-LONG OF BOUNDRY PILLAR'S ON ALTERNATE LAND				
CENTER LINE PILLARS	LAT-LONG			
	UTM CO-ORDINATES		WGS-84 CO-ORDINATES	
	NORTHING	EASTING	LONGITUDE	LATITUDE
1	2769639.10	628421.89	76°16' 22.63"	25°02' 12.89"
2	2769429.55	628423.71	76°16' 22.63"	25°02' 06.08"
3	2769569.35	628598.07	76°16' 28.90"	25°02' 10.57"
4	2769692.79	628567.20	76°16' 27.84"	25°02' 14.59"

ASSISTANT ENGINEER PWD SUB. DIV. KELWARA	EXECUTIVE ENGINEER PWD DIV. SHAHABAD