



MAP SHOWING THE EXISTING 110KV S/C NITTUR - DODDAGUNI LINE CROSSING OVER
FOREST LAND AT MARSHETTIHALLI VILLAGE LIMITS

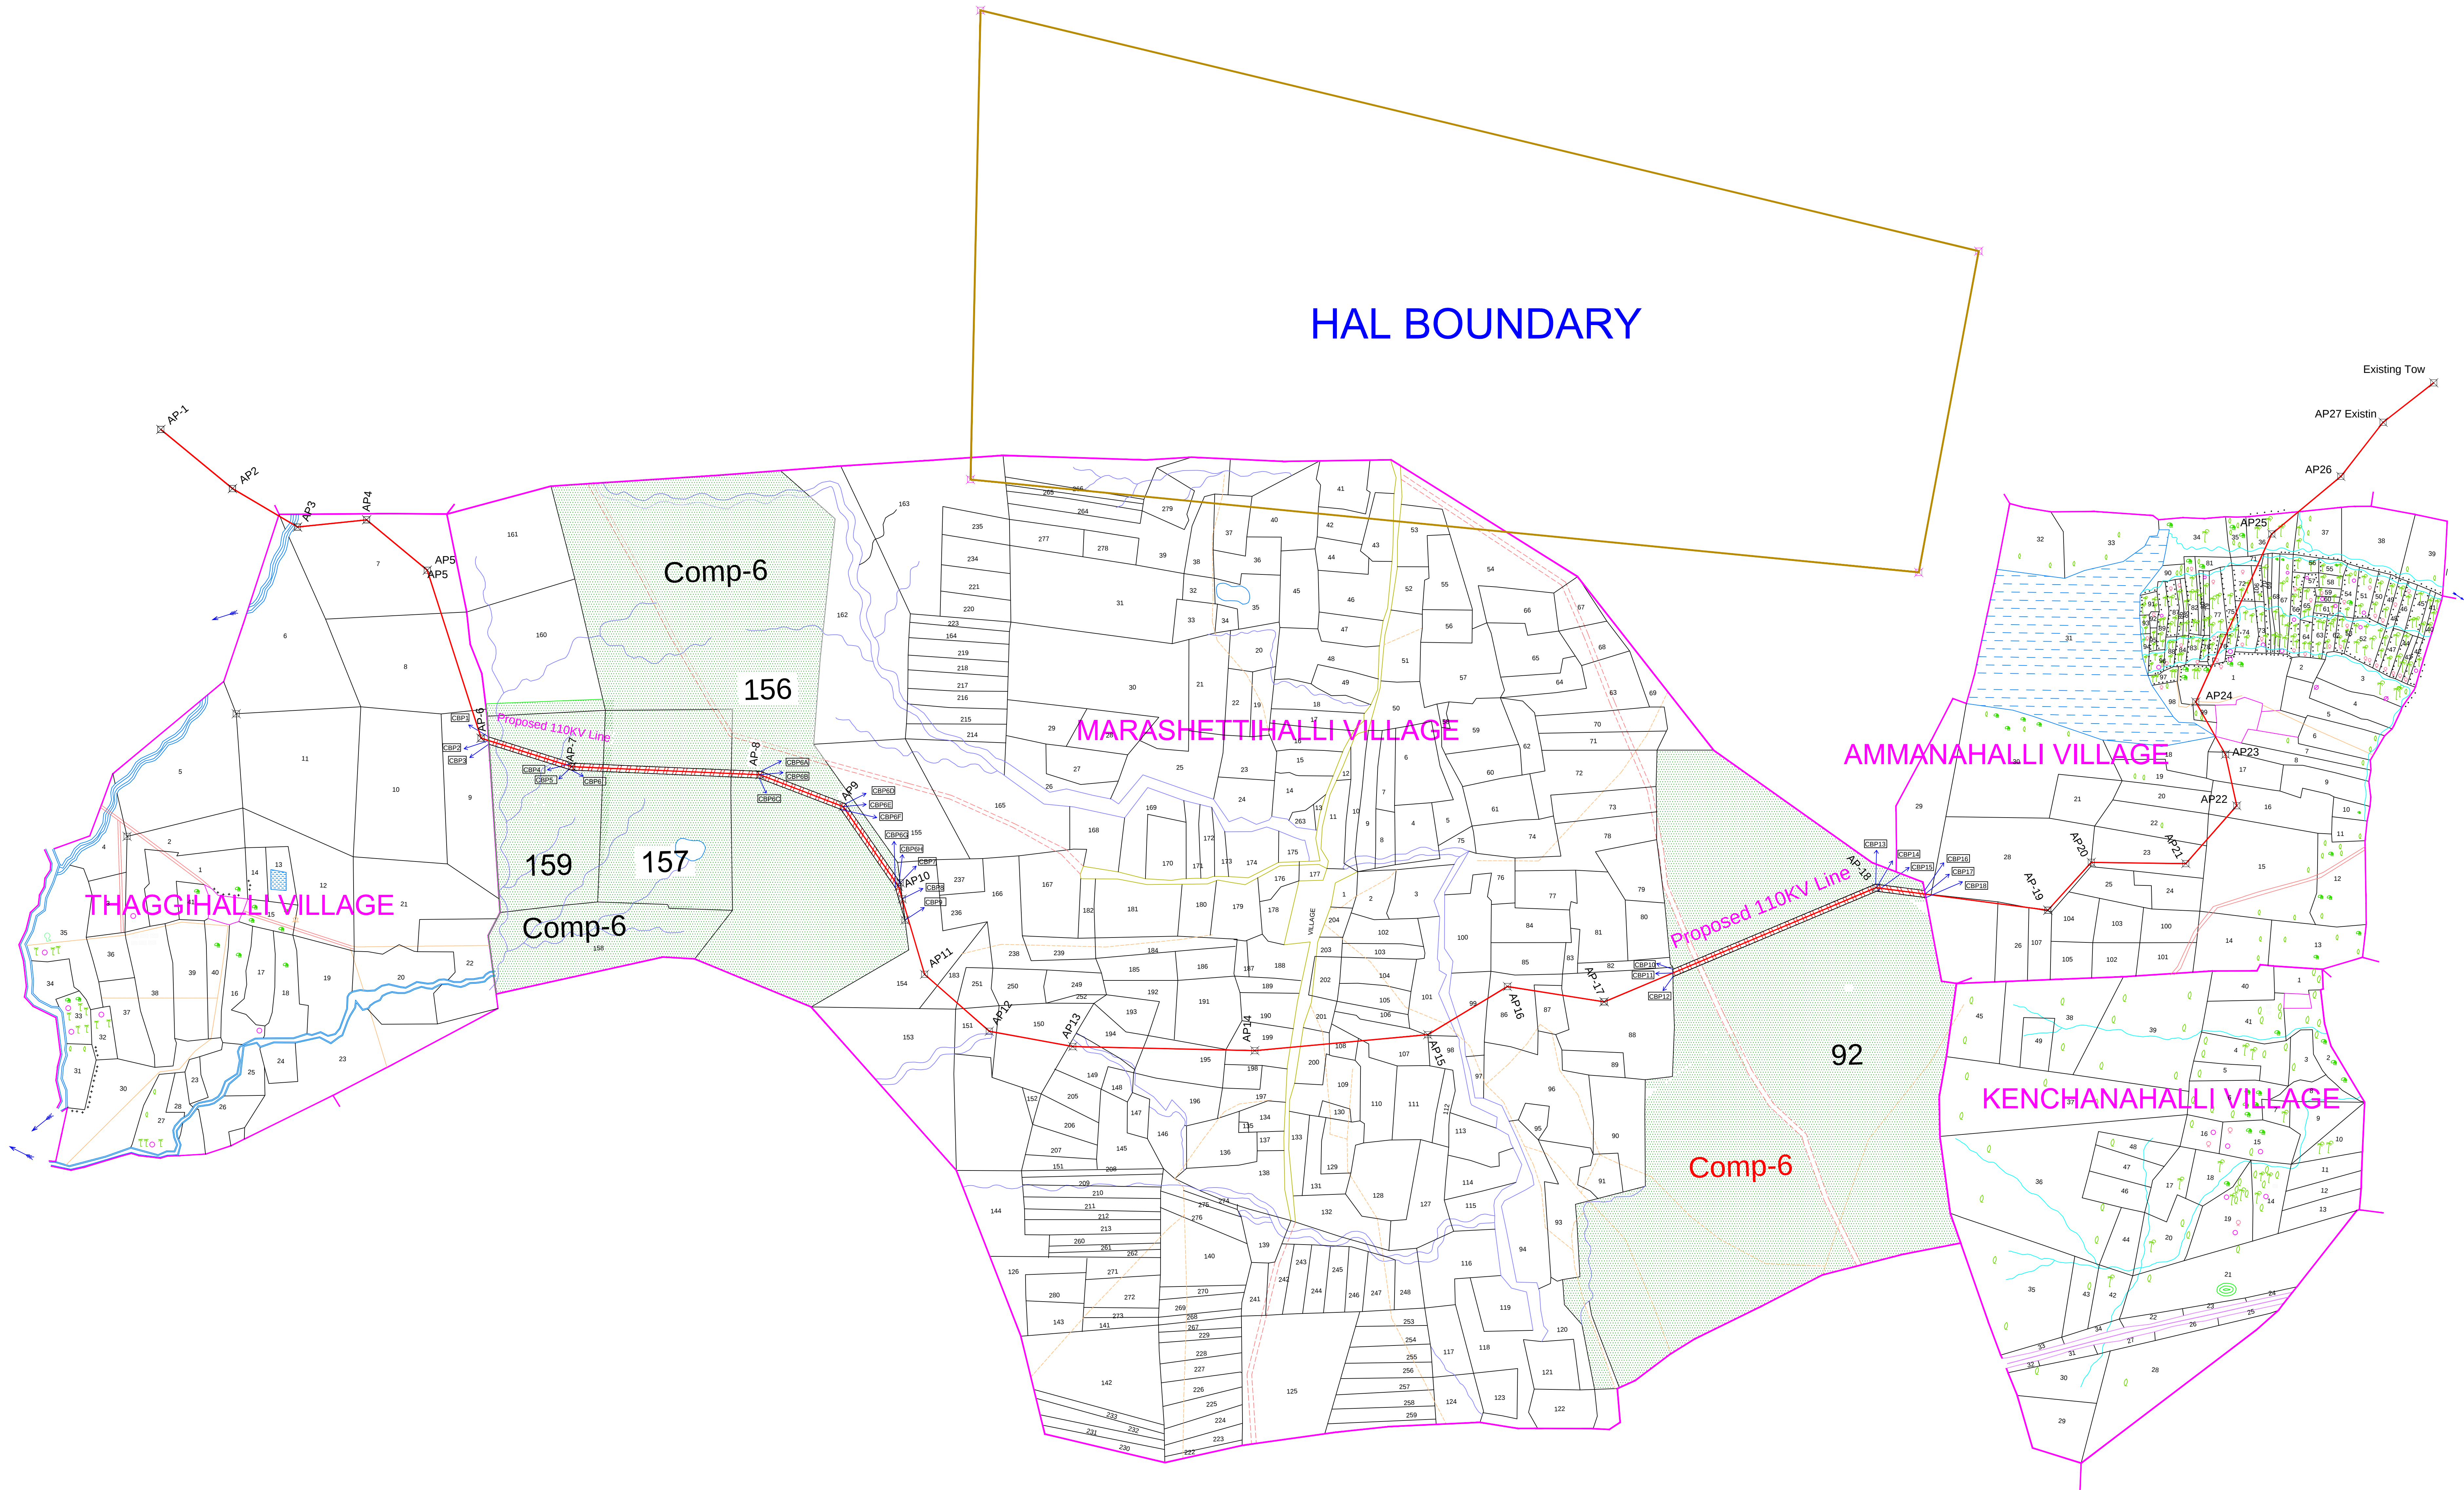

Area Statement	Area Statement
AREA WITHIN BOUNDARY POINTS CBP1 TO CBP9 = 33396.44 Sqmt = 359476.29 Sqft = 8.252 Acres = 3.339 Hectares	AREA WITHIN BOUNDARY POINTS CBP10 TO CBP18 = 18989.16 Sqmt = 204397.62 Sqft = 4.69 Acres = 1.898 Hectares

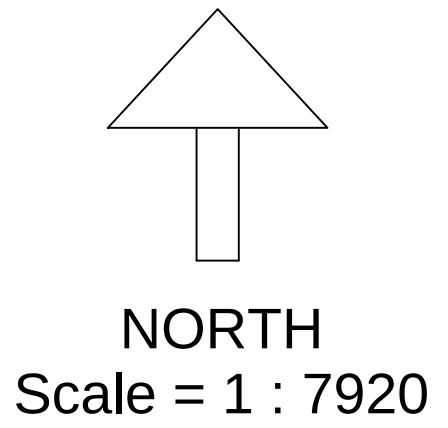

EXISTING 110KV S/C NITTUR - DODDAGUNI LINE

GPS Co-ORDINATES		
STATION	EASTING	NORTHING
CBP1	76.785759°	13.314031°
CBP2	76.785762°	13.313926°
CBP3	76.785767°	13.313814°
CBP4	76.788226°	13.313254°
CBP5	76.788208°	13.313155°
CBP6	76.788190°	13.313057°
CBP6A	76.793781°	13.312980°
CBP6B	76.793762°	13.312881°
CBP6C	76.793740°	13.312783°
CBP6D	76.796276°	13.312023°
CBP6E	76.796210°	13.311942°
CBP6F	76.796144°	13.311860°
CBP6G	76.797826°	13.309626°
CBP6H	76.797733°	13.309563°

GPS Co-ORDINATES		
STATION	EASTING	NORTHING
CBP7	76.797876°	13.309731°
CBP8	76.797933°	13.309263°
CBP9	76.798008°	13.308649°
CBP10	76.820656°	13.307069°
CBP11	76.820657°	13.306962°
CBP12	76.820658°	13.306855°
CBP13	76.826661°	13.309486°
CBP14	76.826675°	13.309384°
CBP15	76.826688°	13.309281°
CBP16	76.828102°	13.309290°
CBP17	76.828123°	13.309190°
CBP18	76.828140°	13.309084°

GPS Co-ORDINATES		
LOCATION	EASTING	NORTHING
AP-6	76.785538°	13.313996°
AP-7	76.788208°	13.313155°
AP-8	76.793764°	13.312874°
AP-9	76.796212°	13.311935°
AP-10	76.797829°	13.309619°
AP-11	76.798576°	13.307074°
AP-17	76.818623°	13.306136°
AP-18	76.826675°	13.309384°
AP-19	76.831738°	13.308690°

LEGEND

Survey No. Boundary	_____
Survey Nos.	130
Road	_____
Cart Track	_____
Footpath	_____
Tank	_____
Streams	_____
Stream Poly	_____
Village Boundary	_____
Route Line	_____
Proposed Towers	_____
110kV line corridor = 22 Mts	_____

CLIENT	KARNATAKA POWER TRANSMISSION CORPORATION LIMITED		
PROJECT TITLE	MAP SHOWING THE ENCLOSED FOREST LAND BEHIND SY No.159 & 157 OF SECTION AND SY No.159 & 157 OF SECTION AREA AT MARSHETTIHALLI BY EXISTING 110KV S/C NITTUR - DODDAGUNI POWER LINE BETWEEN AP No.6, 7 & 8 AND AP No.17, 18 & 19 MAP SHOWING THE ENCLOSED FOREST LAND BEHIND SY No.159 & 157 OF SECTION AND SY No.92 OF SECTION AREA AT MARSHETTIHALLI BY EXISTING 220KV B1, B2, B3 & B4 POWER LINE BETWEEN AP No.7, 8 & 9 AND AP No.20, 21, 22 & 23		
SURVEY CONSULTANTS	 KARNATAKA SURVEYORS ENGINEERS & CONTRACTORS Off: #27, Gundanna Compound, K.R. Sindhe Road, V.V. Puram, Bangalore - 560004. Mobile: 98455 45992 Ph: 41692953, Fax: 26674116. E-mail : karnatakasurveyors@rediffmail.com@gmail.com	For Karnataka Surveyors	
SEASON	DEC - 2016	SCALE	1 : 7920
DRAWN BY	UMASHANKAR K N		
SCALE	HORIZONTAL- 1CM=20M		VERTICAL - 1CM = 2M