



MAP SHOWING THE EXISTING 220KV B1, B2, B3 & B4 LINES LINECROSSING OVER
FOREST LAND AT MARSHETTIHALLI VILLAGE LIMITS

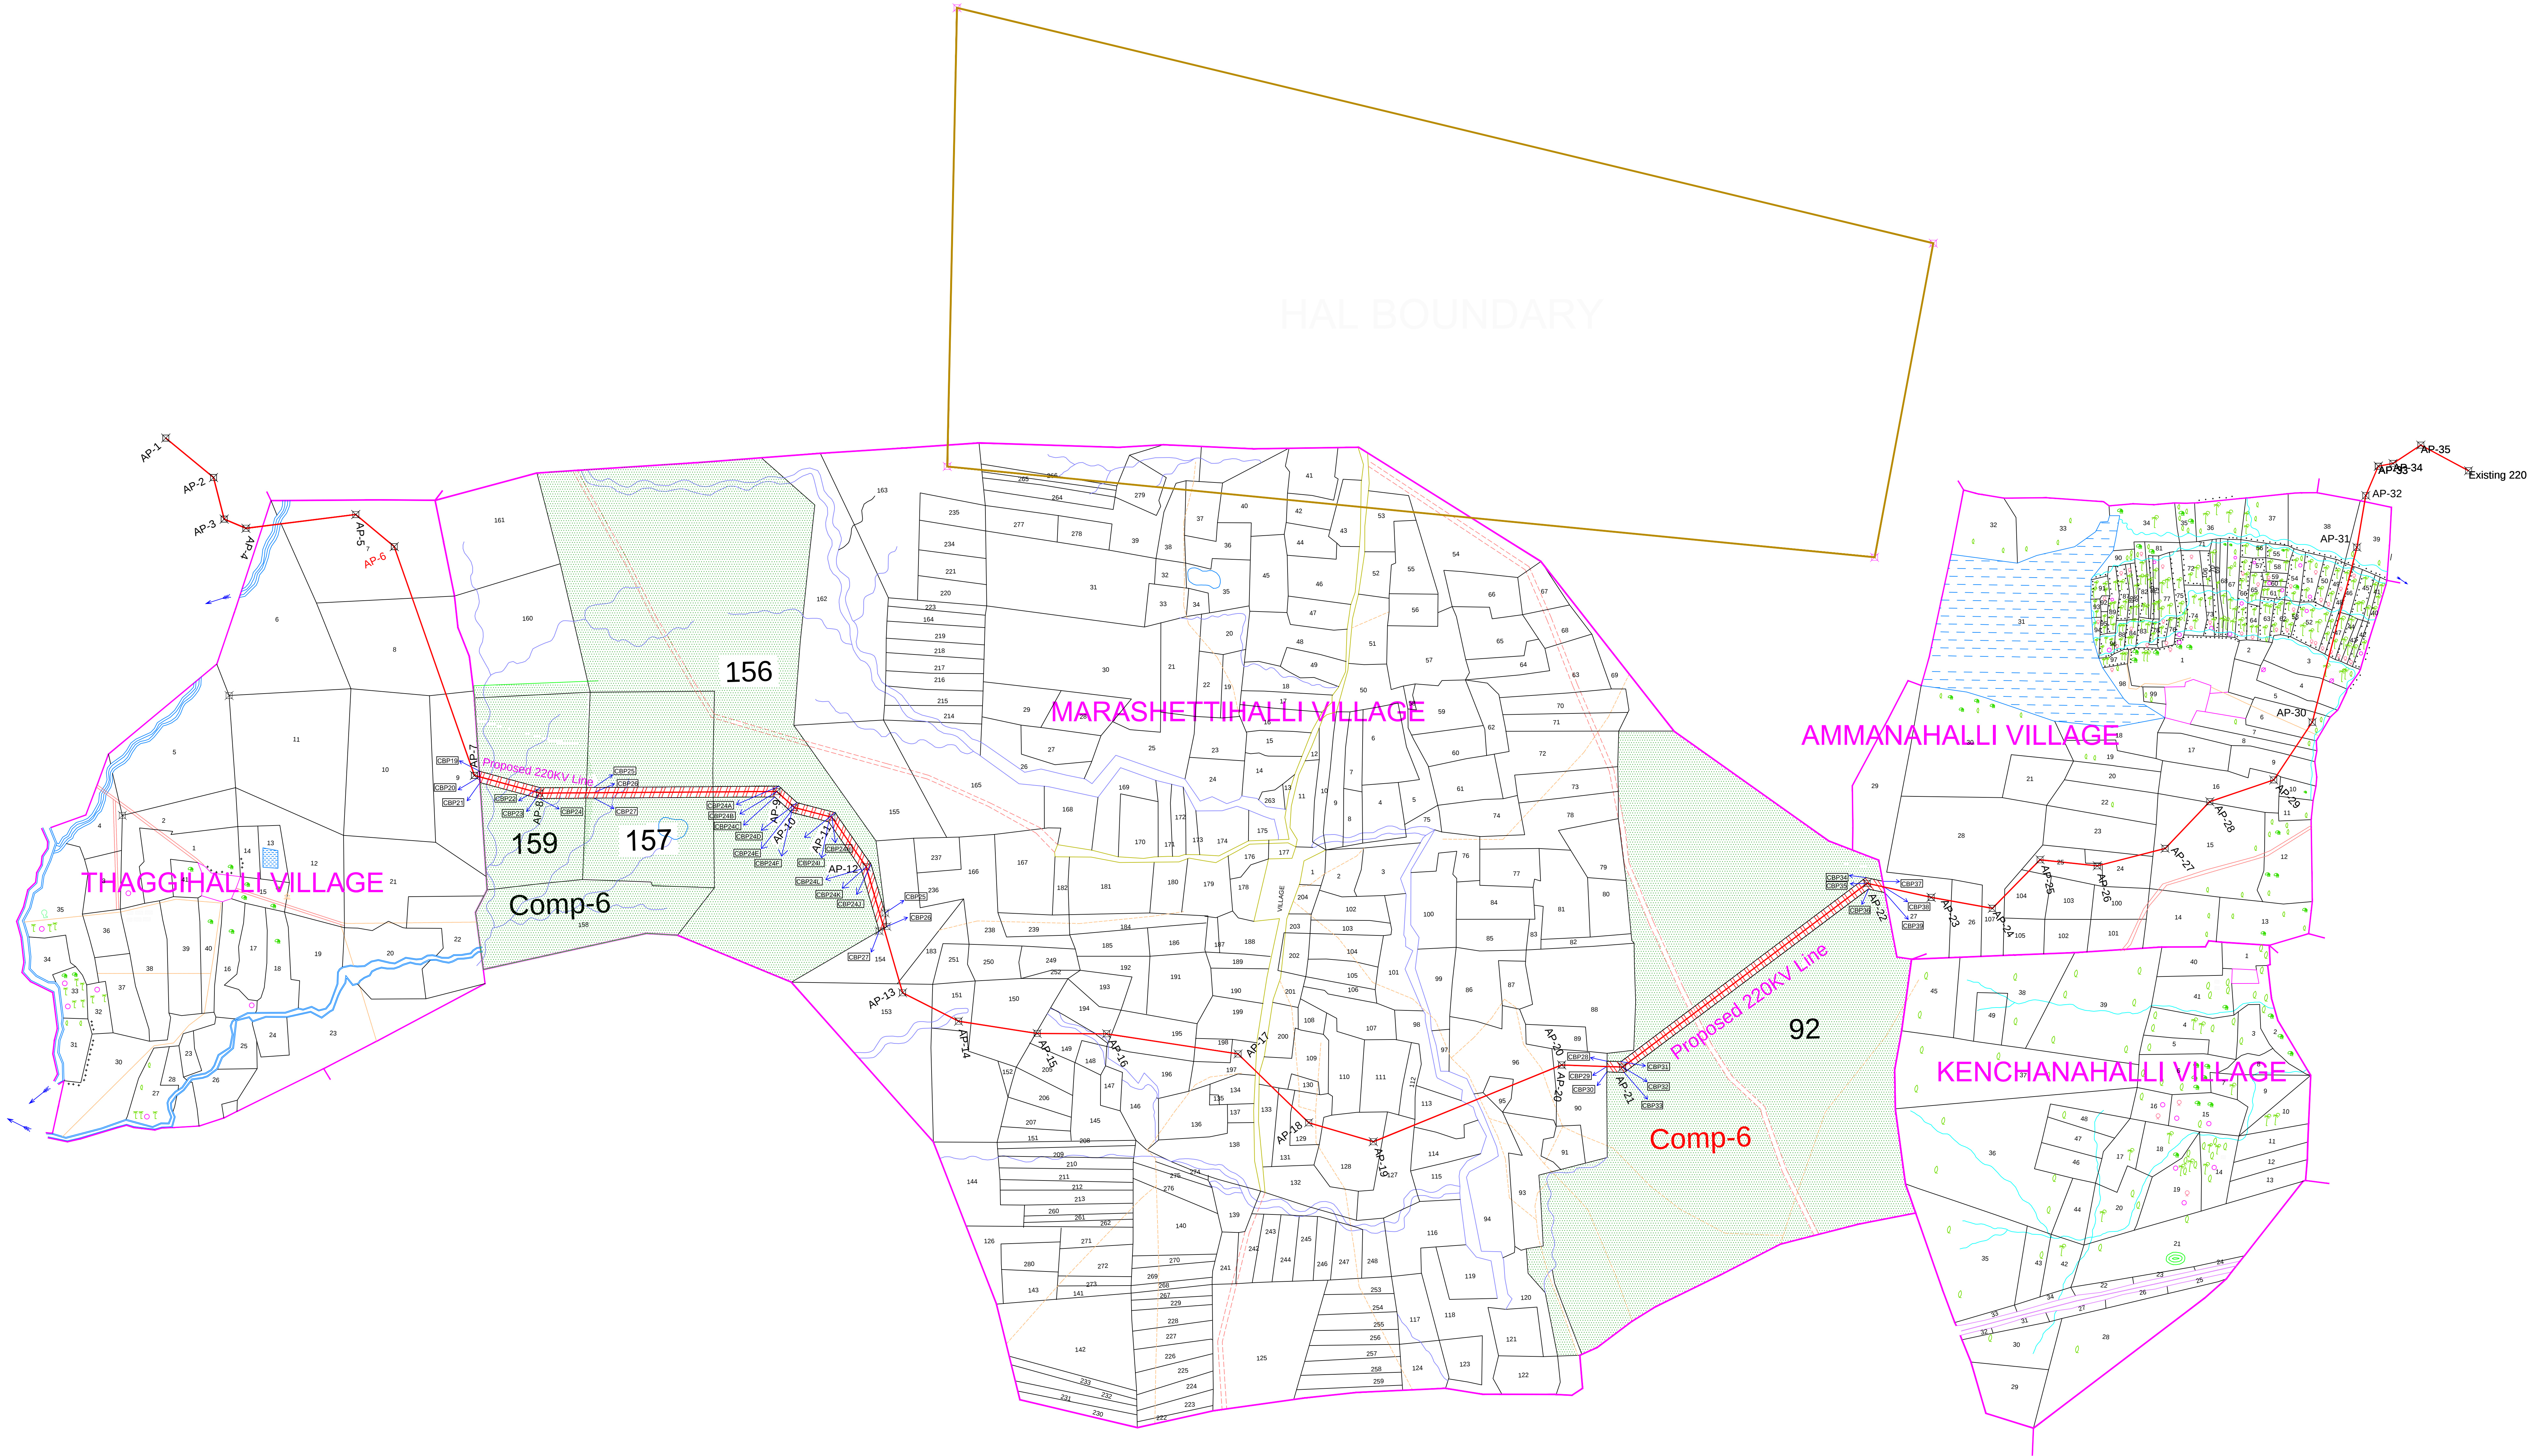

Area Statement	
AREA WITHIN BOUNDARY POINTS	
CBP19 TO CBP27	= 55620.95 Sqmt = 598698.92 Sqft = 13.744 Acres = 5.562 Hectares

Area Statement	
AREA WITHIN BOUNDARY POINTS	
CBP28 TO CBP39	= 38750.17 Sqmt = 417103.35 Sqft = 9.58 Acres = 3.875 Hectares

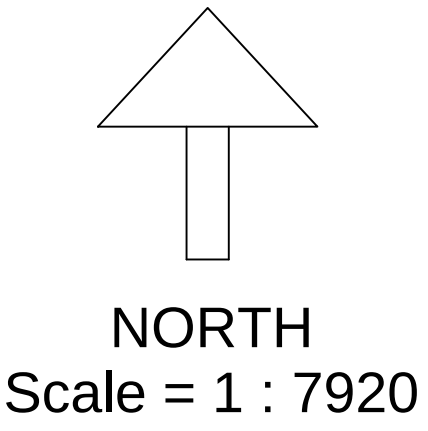

EXISTING 220KV B1, B2, B3 & B4 LINES

GPS Co-ORDINATES		
STATION	EASTING	NORTHING
CBP19	76.785852°	13.312464°
CBP20	76.785860°	13.312296°
CBP21	76.785870°	13.312127°
CBP22	76.787685°	13.311961°
CBP23	76.787663°	13.311803°
CBP24	76.787641°	13.311645°
CBP24A	76.794888°	13.311956°
CBP24B	76.794825°	13.311798°
CBP24C	76.794761°	13.311640°
CBP24D	76.795428°	13.311467°
CBP24E	76.795347°	13.311324°
CBP24F	76.795267°	13.311182°
CBP24G	76.796580°	13.311165°
CBP24H	76.796480°	13.311027°
CBP24I	76.796380°	13.310889°
CBP24J	76.797651°	13.309623°
CBP24K	76.797503°	13.309556°
CBP24L	76.797355°	13.309488°

GPS Co-ORDINATES		
STATION	EASTING	NORTHING
CBP25	76.798064°	13.308185°
CBP26	76.798113°	13.307786°
CBP27	76.797880°	13.307655°
CBP28	76.819813°	13.303651°
CBP29	76.819810°	13.303493°
CBP30	76.819807°	13.303335°
CBP31	76.820231°	13.303634°
CBP32	76.820281°	13.303473°
CBP33	76.820335°	13.303310°
CBP34	76.827668°	13.309022°
CBP35	76.827704°	13.308852°
CBP36	76.827741°	13.308682°
CBP37	76.828171°	13.308910°
CBP38	76.828205°	13.308728°
CBP39	76.828233°	13.308572°

GPS Co-ORDINATES		
LOCATION	EASTING	NORTHING
AP-7	76.785703°	13.312334°
AP-8	76.787665°	13.311796°
AP-9	76.794827°	13.311791°
AP-10	76.795347°	13.311324°
AP-11	76.796480°	13.311027°
AP-12	76.797505°	13.309549°
AP-13	76.798576°	13.305817°
AP-20	76.818447°	13.303543°
AP-21	76.820283°	13.303466°
AP-22	76.827706°	13.308845°
AP-23	76.829632°	13.308416°

LEGEND	
Survey No. Boundary	_____
Survey Nos.	130
Road	=====
Cart Track	=====
Footpath	=====
Tank	=====
Streams	=====
Stream Poly	=====
Village Boundary	=====
Route Line	=====
Proposed Towers	=====
220kV line corridor = 35 Mts	=====

CLIENT	KARNATAKA POWER TRANSMISSION CORPORATION LIMITED		
PROJECT TITLE	MAP SHOWING THE ENCRoACHED FOREST LAND BEHIND SY No.159 & 157 OF SECTION AND SY No.159 & 157 OF SECTION AREA AT MARSHETTIHALLI BY EXISTING 110KV S/C NITTUR - DODDAGUNI POWER LINE BETWEEN AP No.6, 7 & 8 AND AP No.17, 18 & 19 MAP SHOWING THE ENCRoACHED FOREST LAND BEHIND SY No.159 & 157 OF SECTION AND SY No.92 OF SECTION AREA AT MARSHETTIHALLI BY EXISTING 220KV B1, B2, B3 & B4 POWER LINE BETWEEN AP No.7, 8 & 9 AND AP No.20, 21, 22 & 23		
SURVEY CONSULTANTS	 KARNATAKA SURVEYORS ENGINEERS & CONTRACTORS Off: #27, Gundanna Compound, K.R. Sindhe Road, V.V. Puram, Bangalore - 560004. Mobile: 98455 45992 Ph: 41692853, Fax: 26674116, E-mail : karnatakasurveyors@rediffmail.com@gmail.com	For Karnataka Surveyors	

SEASON	DEC - 2016	SCALE	1 : 7920	DRAWN BY	UMASHANKAR K N
SCALE	HORIZONTAL - 1CM=20M		VERTICAL - 1CM = 2M		