


VILLAGE MAP - UMARPUR
 01
 VILLAGE :- UMARPUR
 SCALE - 1:4000
 Tehsil :- Maharajganj
 District :- Raebareli

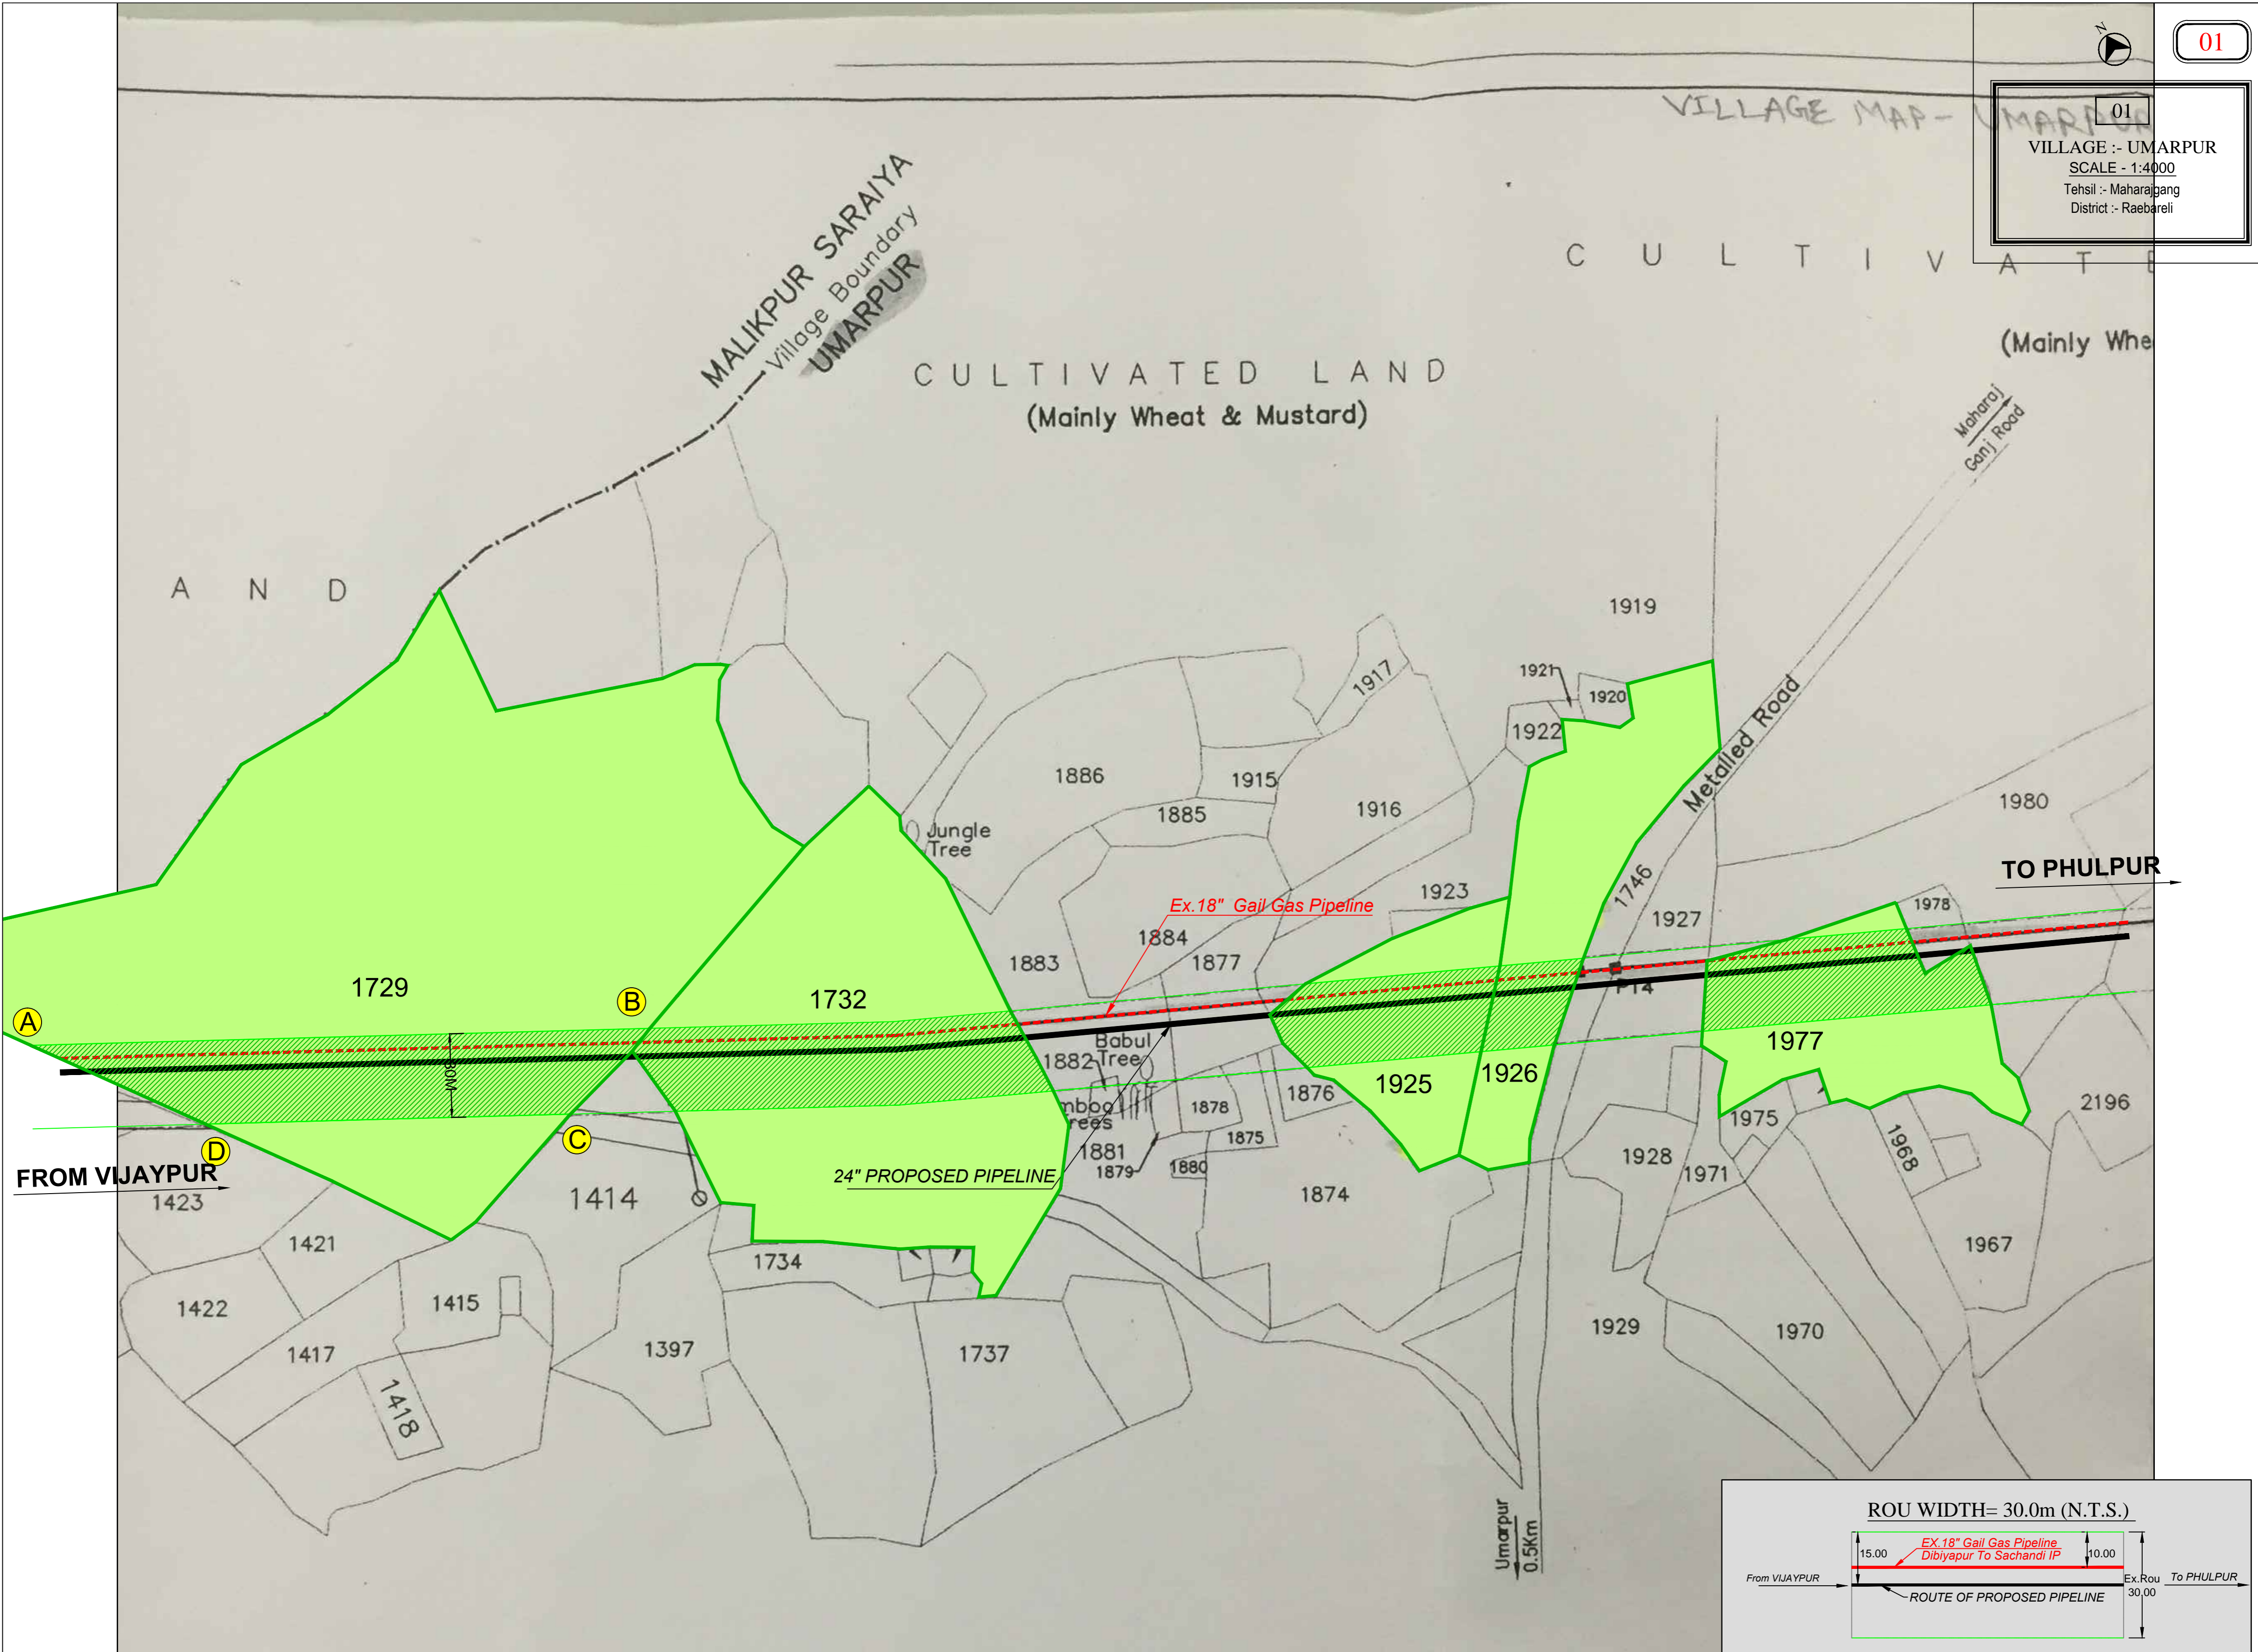

RAEBARELI DISTRICT

DETAIL OF RESERVED FOREST IN SURVEY NUMBERS TO BE DIVERTED

Sr. No.	Name of Forest Land	Length (m)	Width (m)	Area of Forest Land in Sq.Mt.	Area of Forest Land in Hactare	Name of Village
1	RF in Survey No. - 1729	181.56	30	5447	0.5447	Umarpur
2	RF in Survey No. - 1732	139.63	30	4189	0.4189	Umarpur
3	RF in Survey No. - 1925	75.93	30	2278	0.2278	Umarpur
4	RF in Survey No. - 1926	28.3	30	849	0.849	Umarpur
5	RF in Survey No. - 1977	91.43	30	2743	0.2743	Umarpur

ROUTE OF PROPOSED PIPELINE

ROU WIDTH= 30.0m (N.T.S.)

NO.	DATE	REVISION	BY	CHKD	APPD	PROJ ENGR
0A	27.07.15	ISSUED FOR APPROVAL	Taral	Sneha	D.S.C	Karan

GAIL (India) Limited.
 Jubilee Tower, Plot No. 35 & 36, Sector-1, Noida, Uttar Pradesh Pin No. 201 301

PROJECT - JAGADISHPUR - HALDIA & SPUR PIPELINE

TITLE - VIJAYPUR-DIBIYAPUR-SACHANDI-THULENDI-PHULPUR GAS PIPELINE
 Village:UMARPUR, Tehsil: MAHARAJGANJ, Dist.: RAEBARELI

THEO DESH CONSULTANTS
 82-83, THIRD FLOOR, SURYAKIRAN COMPLEX, P.O. ROAD, VADODARA- 390 015.
 Ph. : (0265) 2353072, FAX : 2339492, e-mail : theodesh@gmail.com

SCALE	JOB NO	DRAWING NO.	REV.
1 : 4000	GAIL-2015/07	GAIL-VTPL-VM-01	0A

पञ्चायतीय निदेशक
 सामूहिक वानिकी प्रभाग
 रायचौली

Sr. Manager (Construction), GAIL
 GAIL (India) Ltd.
 Ludhiana (226010)