

75 07' 00.00"

75 07' 30.00"

75 08' 00.00"

75 08' 30.00"

75 09' 00.00"

75 09' 30.00"

75 10' 00.00"

75 10' 30.00"

ALTERNATE ROUTE PLAN OF Creation of 33/11 KV Grid sub station Jogniya mata
PROPOSAL NO. FP/RJ/TRANS/50545 / 2020 DATED 06.10.2020

25 06'00.00"

25 05'30.00"

25 05'00.00"

25 04'30.00"

25 04'00.00"

25 03'30.00"

25 06'00.00"

25 05'30.00"

25 05'00.00"

25 04'30.00"

25 04'00.00"

25 03'30.00"

S.NO.	FOREST LENGTH	RAMSADA NO.	LENGTH	WIDTH	AREA FOREST	VILLAGE
1	0 TO 1200	207/1	1200	15	1,8000 HA.	MENAL
2	1200 TO 2005	208/1	805	15	1,2075 HA.	
3	2005 TO 2600	206/1	600	15	1,3525 HA.	
4	2600 TO 3300	832	700	15	0,6000 HA.	
5	3300 TO 4470	2	1170	15	1,7550 HA.	
6	4470 TO 4800	1286/2	330	15	0,3950 HA.	
7	4800 TO 4800	886/031	200	15	0,3000 HA.	UMAR
8	4800 TO 5200	277/630	400	15	0,6000 HA.	

5200 15 7,80 HA.


S.NO.	FOREST LENGTH	RAMSADA NO.	LENGTH	WIDTH	AREA FOREST	VILLAGE
1	1140 TO 2030	208/1	890	15	1,3350 HA.	MENAL
2	2030 TO 3370	207/1	1340	15	2,0100 HA.	
3	3370 TO 3940	832	570	15	1,0650 HA.	
4	3940 TO 4610	2	670	15	1,4700 HA.	
5	4610 TO 5160	1286/2	550	15	0,7800 HA.	
6	5160 TO 5500	277/630	340	15	1,4850 HA.	

63400 HA.

S.NO.	FOREST LENGTH	RAMSADA NO.	LENGTH	WIDTH	AREA FOREST	VILLAGE
1	920 TO 1810	208/2	890	15	1,3350 HA.	MENAL
2	1810 TO 3150	207/1	1340	15	2,0100 HA.	
3	3150 TO 3720	832	570	15	1,0650 HA.	
4	3720 TO 4390	2	670	15	1,4700 HA.	
5	4390 TO 4940	1256/2	550	15	0,7800 HA.	
6	4940 TO 5280	277/630	340	15	1,4850 HA.	

ROUTE NO.3

S.NO.	REMARKS	SYMBOL
1	PROPOSED LINE (ROW 15.0 MTR.)	
2	FOREST BOUNDARY	
3	N.A.A	
4	EXISTING ROAD	
5	VILLAGE	
6	LATTICE TOWER 1,200X1,20 MTR. HT. 12.8 MTR.	
7	STRETCH AREA (33 KV / 50 MTR. BOTH SIDES)	
8	STRETCH AREA (11 KV / 30 MTR. BOTH SIDES)	
9	VILLAGE P.W.	
10	VILLAGE BOUNDARY	
11	LINE UNDER FOREST BOUNDARY	

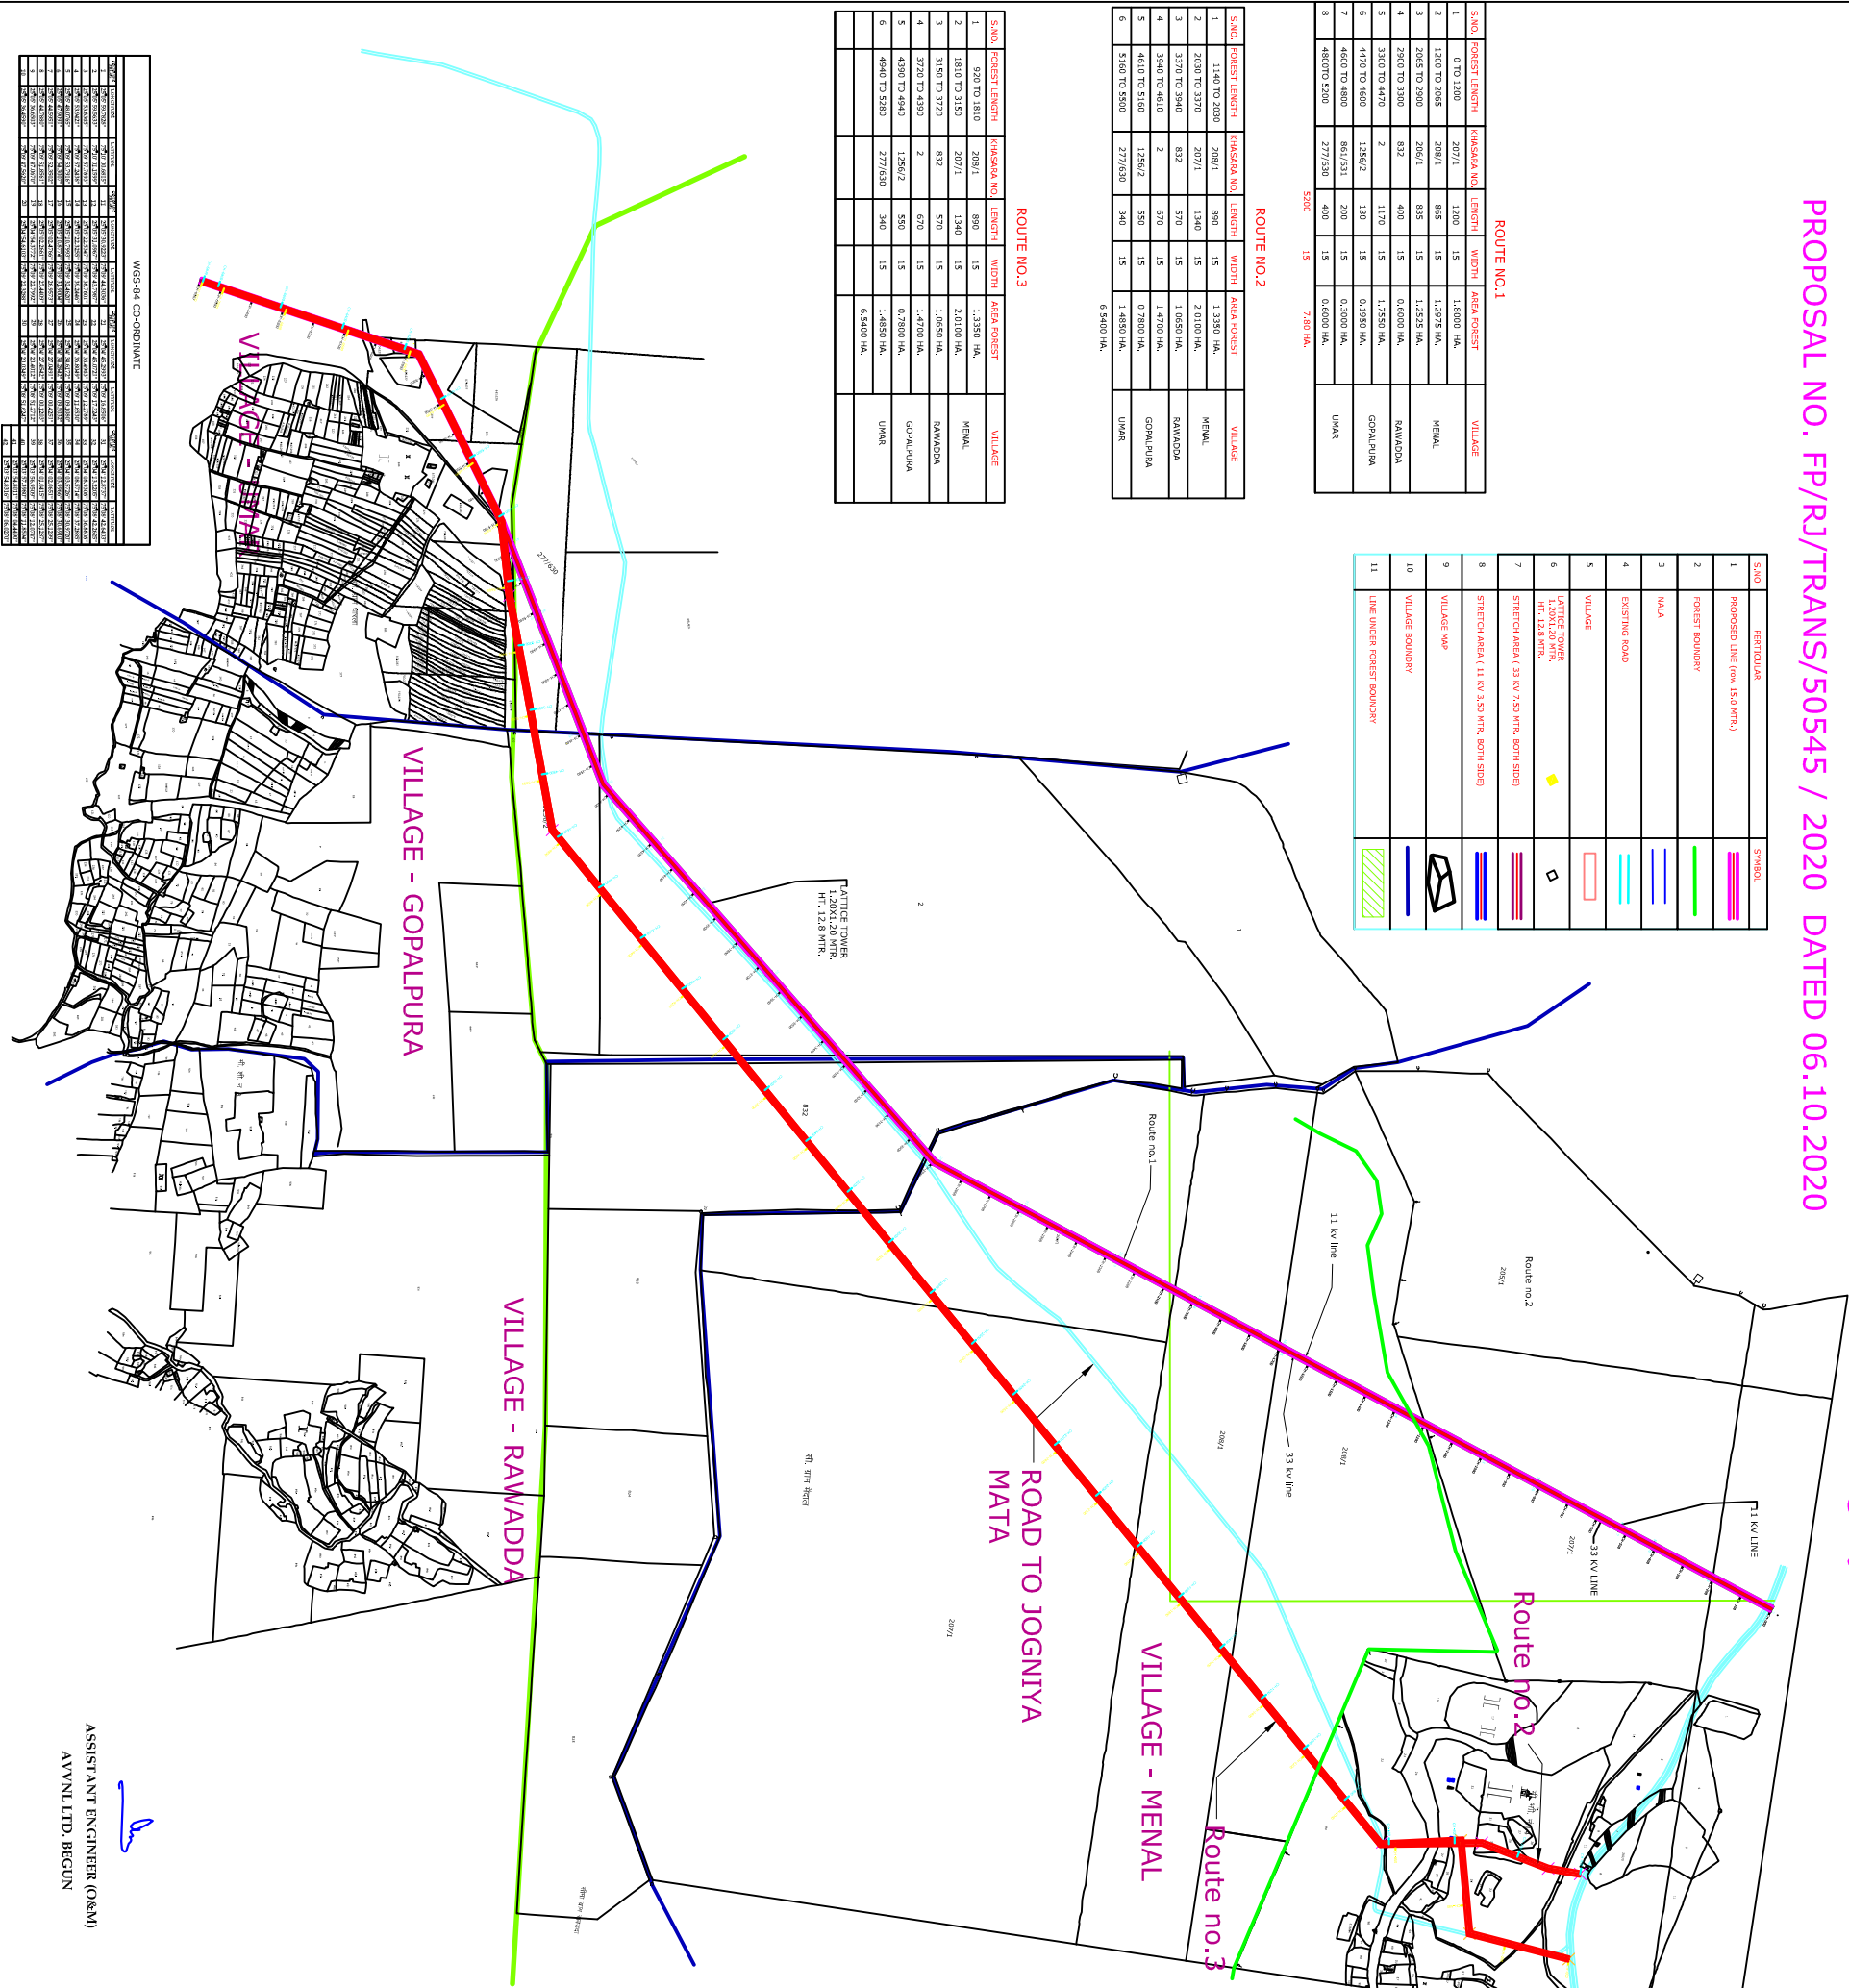

ASSISTANT ENGINEER (O&M)
AYYAN LTD. BEGUN