
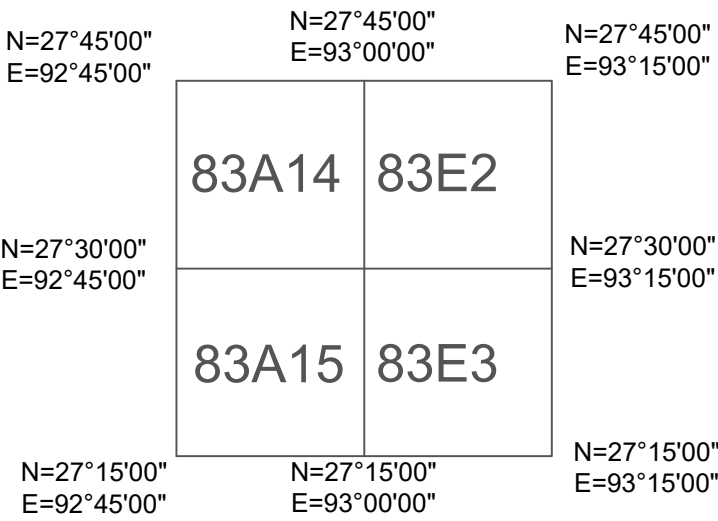
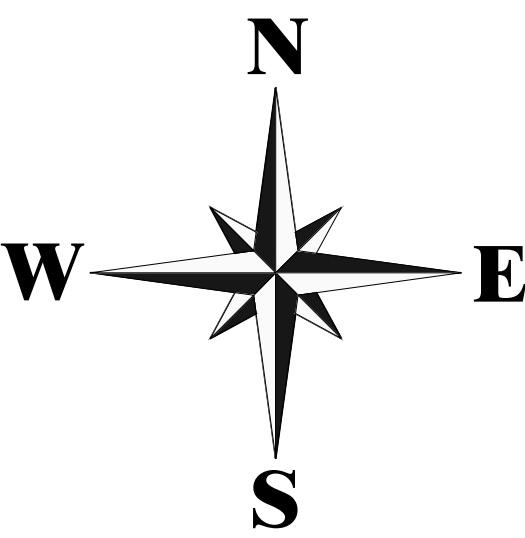
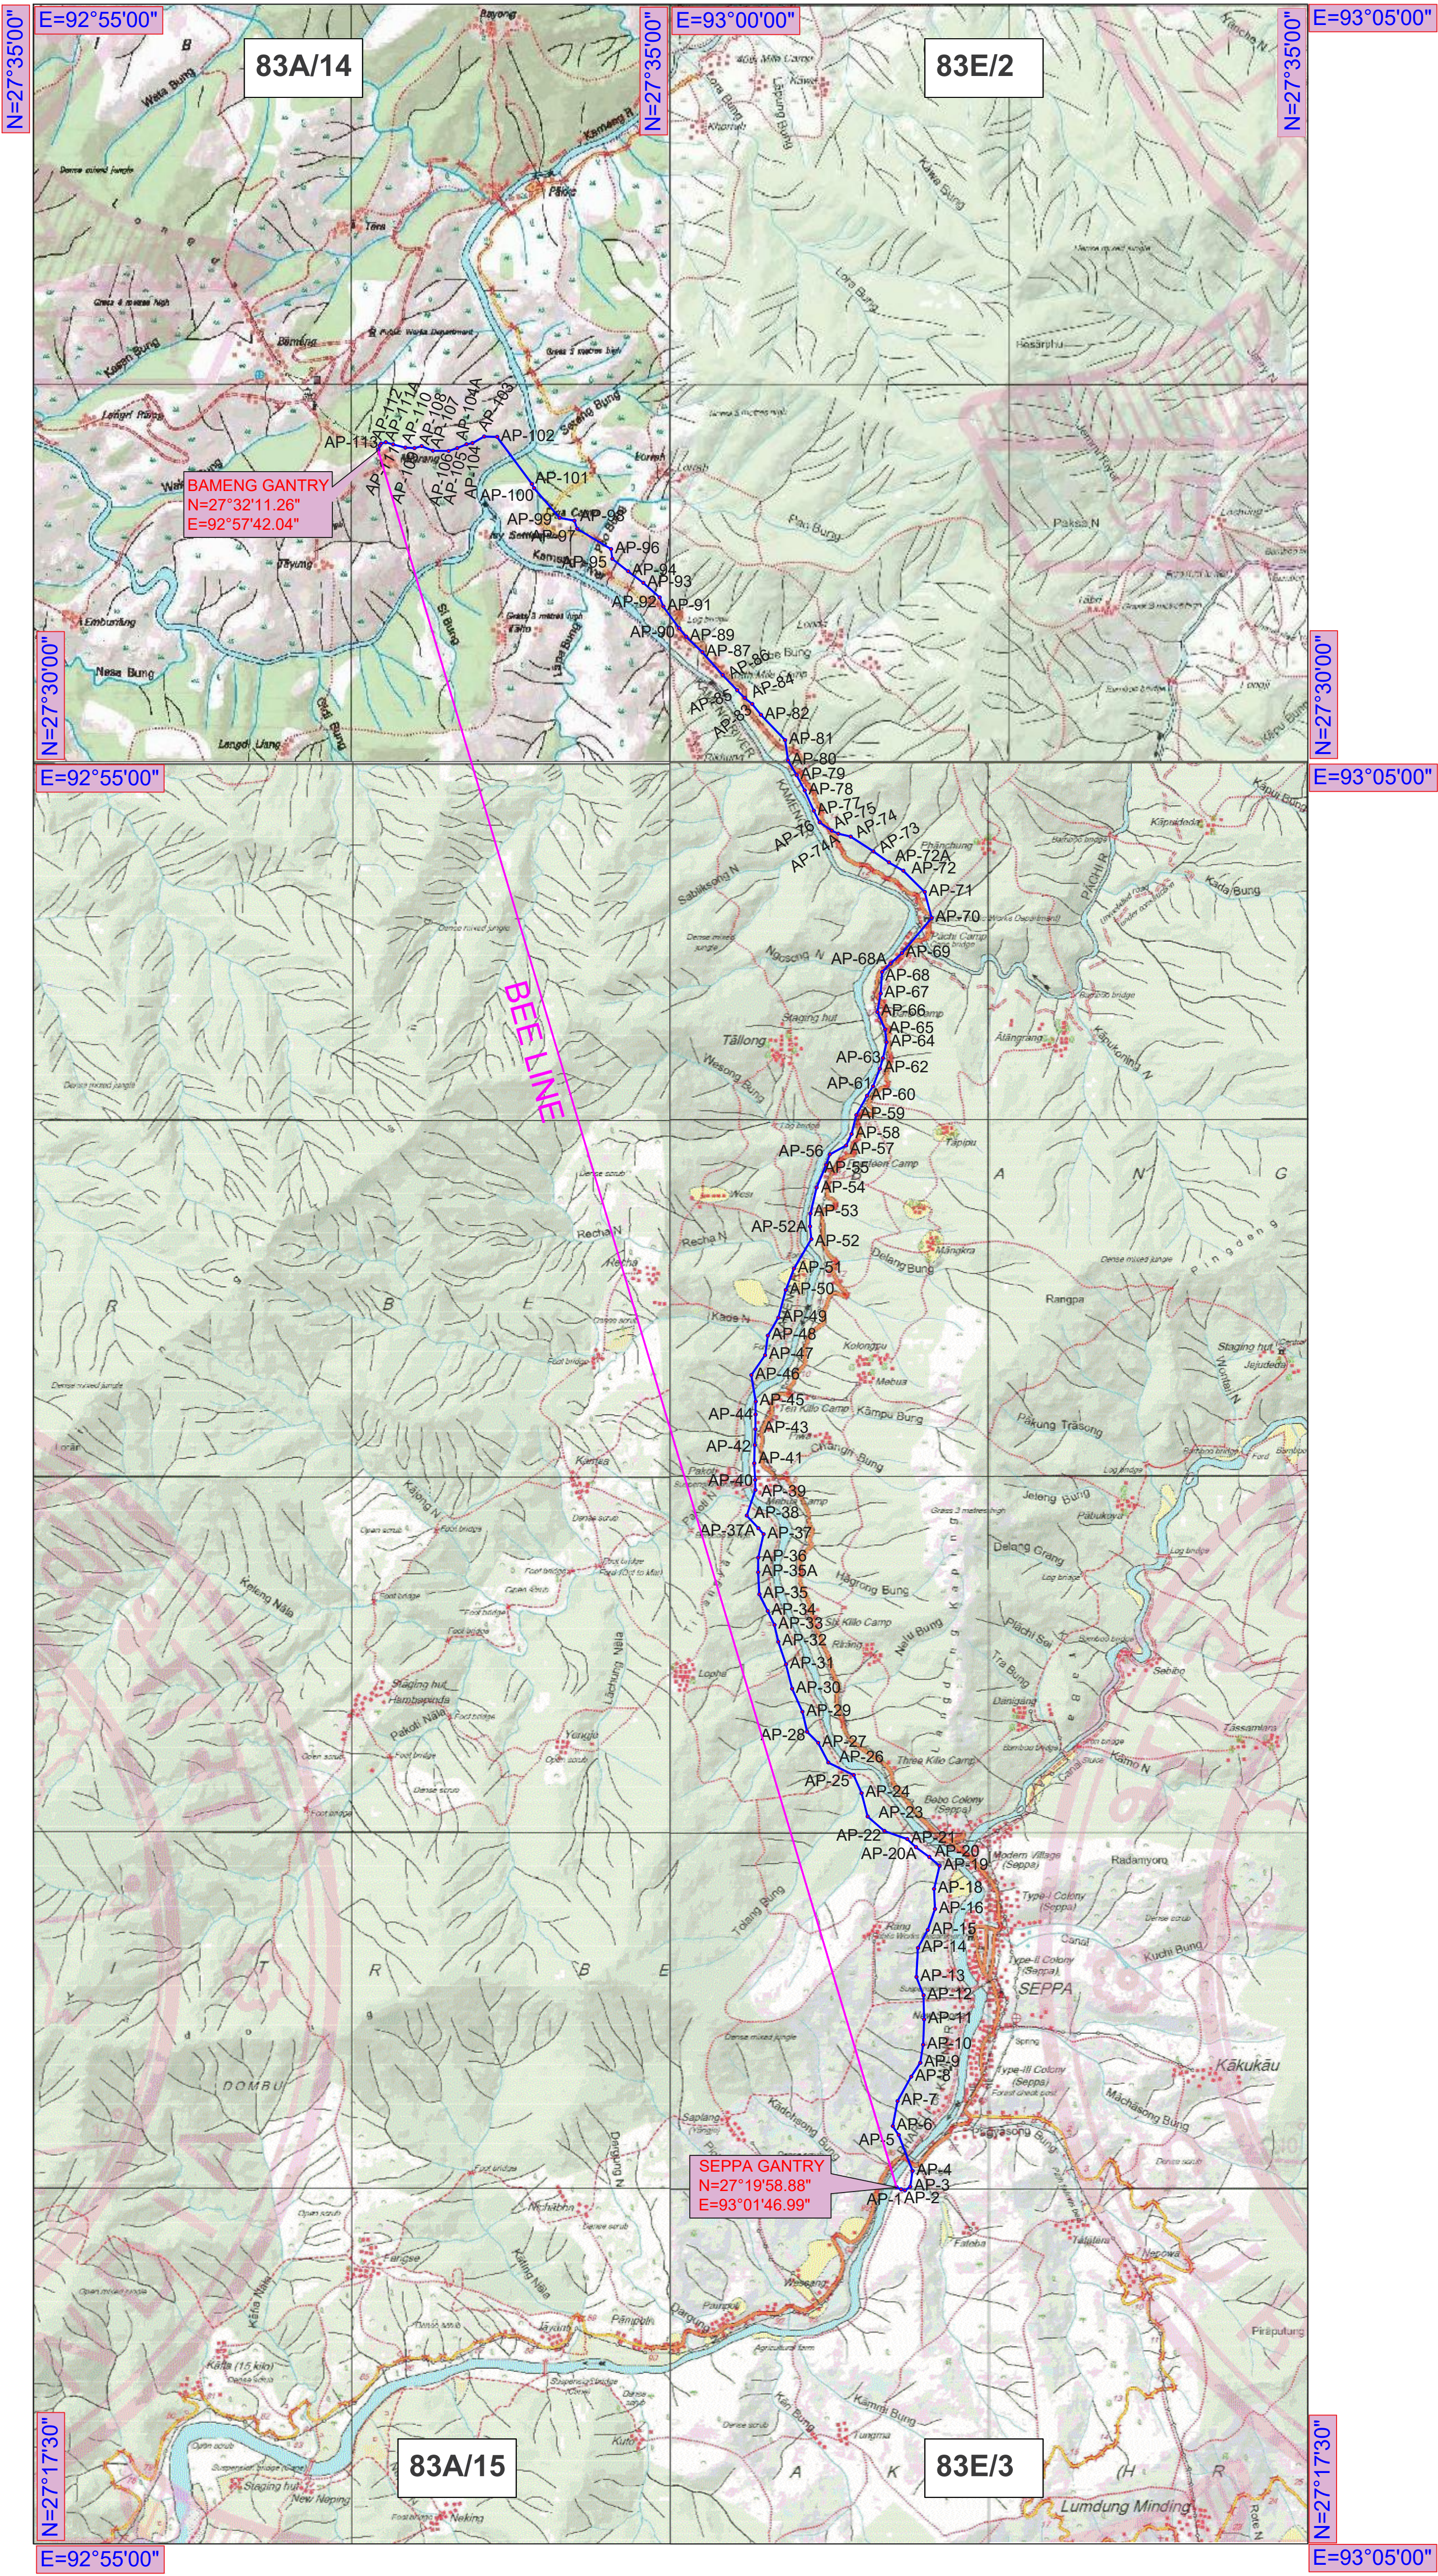


APPROVED ROUTE MAP OF 132KV S/C(on D/C TOWER) SEPPA-BAMENG TRANSMISSION LINE Package No-TW24

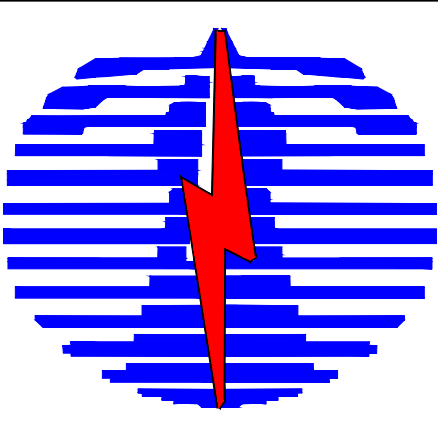

LEGEND:-

Approved Route		
BEE Line		
	CLIENT: POWER GRID CORPORATION OF INDIA LIMITED.	
	132KV S/C(on D/C TOWER) SEPPA-BAMENG TRANSMISSION LINE Package No-TW24	
KEC International Ltd.		
Approved Route Plan of Seppa-Bameng T/L in Topographical Sheet		SCALE-1:50000
LOA NO : CC-CS/165-NER/TW-3743/3/G4/NOA-II/8748		
For KEC International Ltd.		
Prepared By	Checked By	Submitted By
For PGCIL		
Checked By	Recommended By	Approved By