


Full Title of the Project: Upgradation and Maintenance of Road From T03 Soyan Sunbrabrie (Waste Plastic) Pkg.No. Jk01-2020 ,PMGSY -II (Batch-I 2019-20)

File No :- FP/JK/ROAD/537542020

Date of Proposal :-11/11/2020

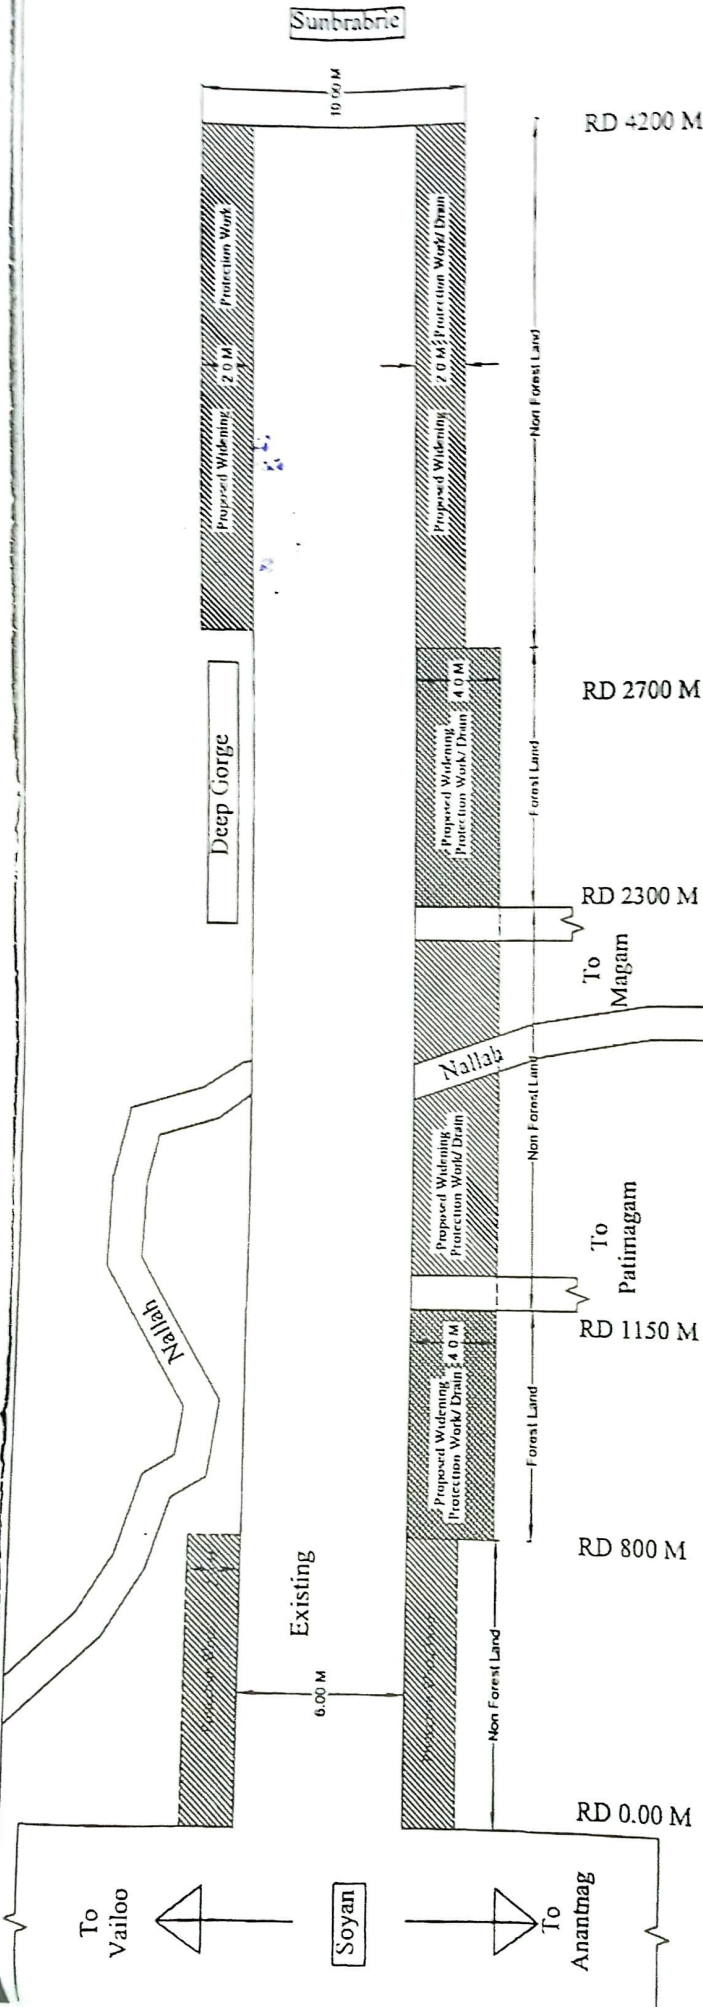

SITE PLAN FOR DIVERSION OF FOREST LAND FOR UPGRADATION AND MAINTENANCE OF T03- SOYAN SUNBRABRIE (WASTE PLASTIC) PKG.NO JK01-2002 LENGTH 4.20 KM

Non-Forest/Forest Land Calculation Non Forest Land RD 0.00M to 800M = $800 \times 4.0 = 3200 \text{ SQM}$ or 0.32 Ha RD 1150 M to 2300 M = $1150 \times 4.0 = 4600 \text{ SQM}$ or 0.46 Ha RD 2700 M to 4200 M = $1500 \times 4 = 6000 \text{ SQM}$ or 0.60 Ha Total Non Forest Land = 13800 SQM or 1.38 Ha.	Forest Land RD 800 M to 1150 M = $350 \times 4.00 = 1400 \text{ SQM}$ or 0.14 Ha RD 2300 M to 2700M = $400 \times 4.0 = 1600 \text{ SQM}$ or 0.16 HA Total Forest Land = 3000 SQM or 0.30 Ha.
--	--

Signature
[Signature]
Ex. Engineer
PMGSY Division
Ananthag

PIU :- PMGSY DIVISION ANANTHAG

Date :- 11-11-2020

Countersigned
[Signature]
Divisional Forest Officer,
Ananthag