


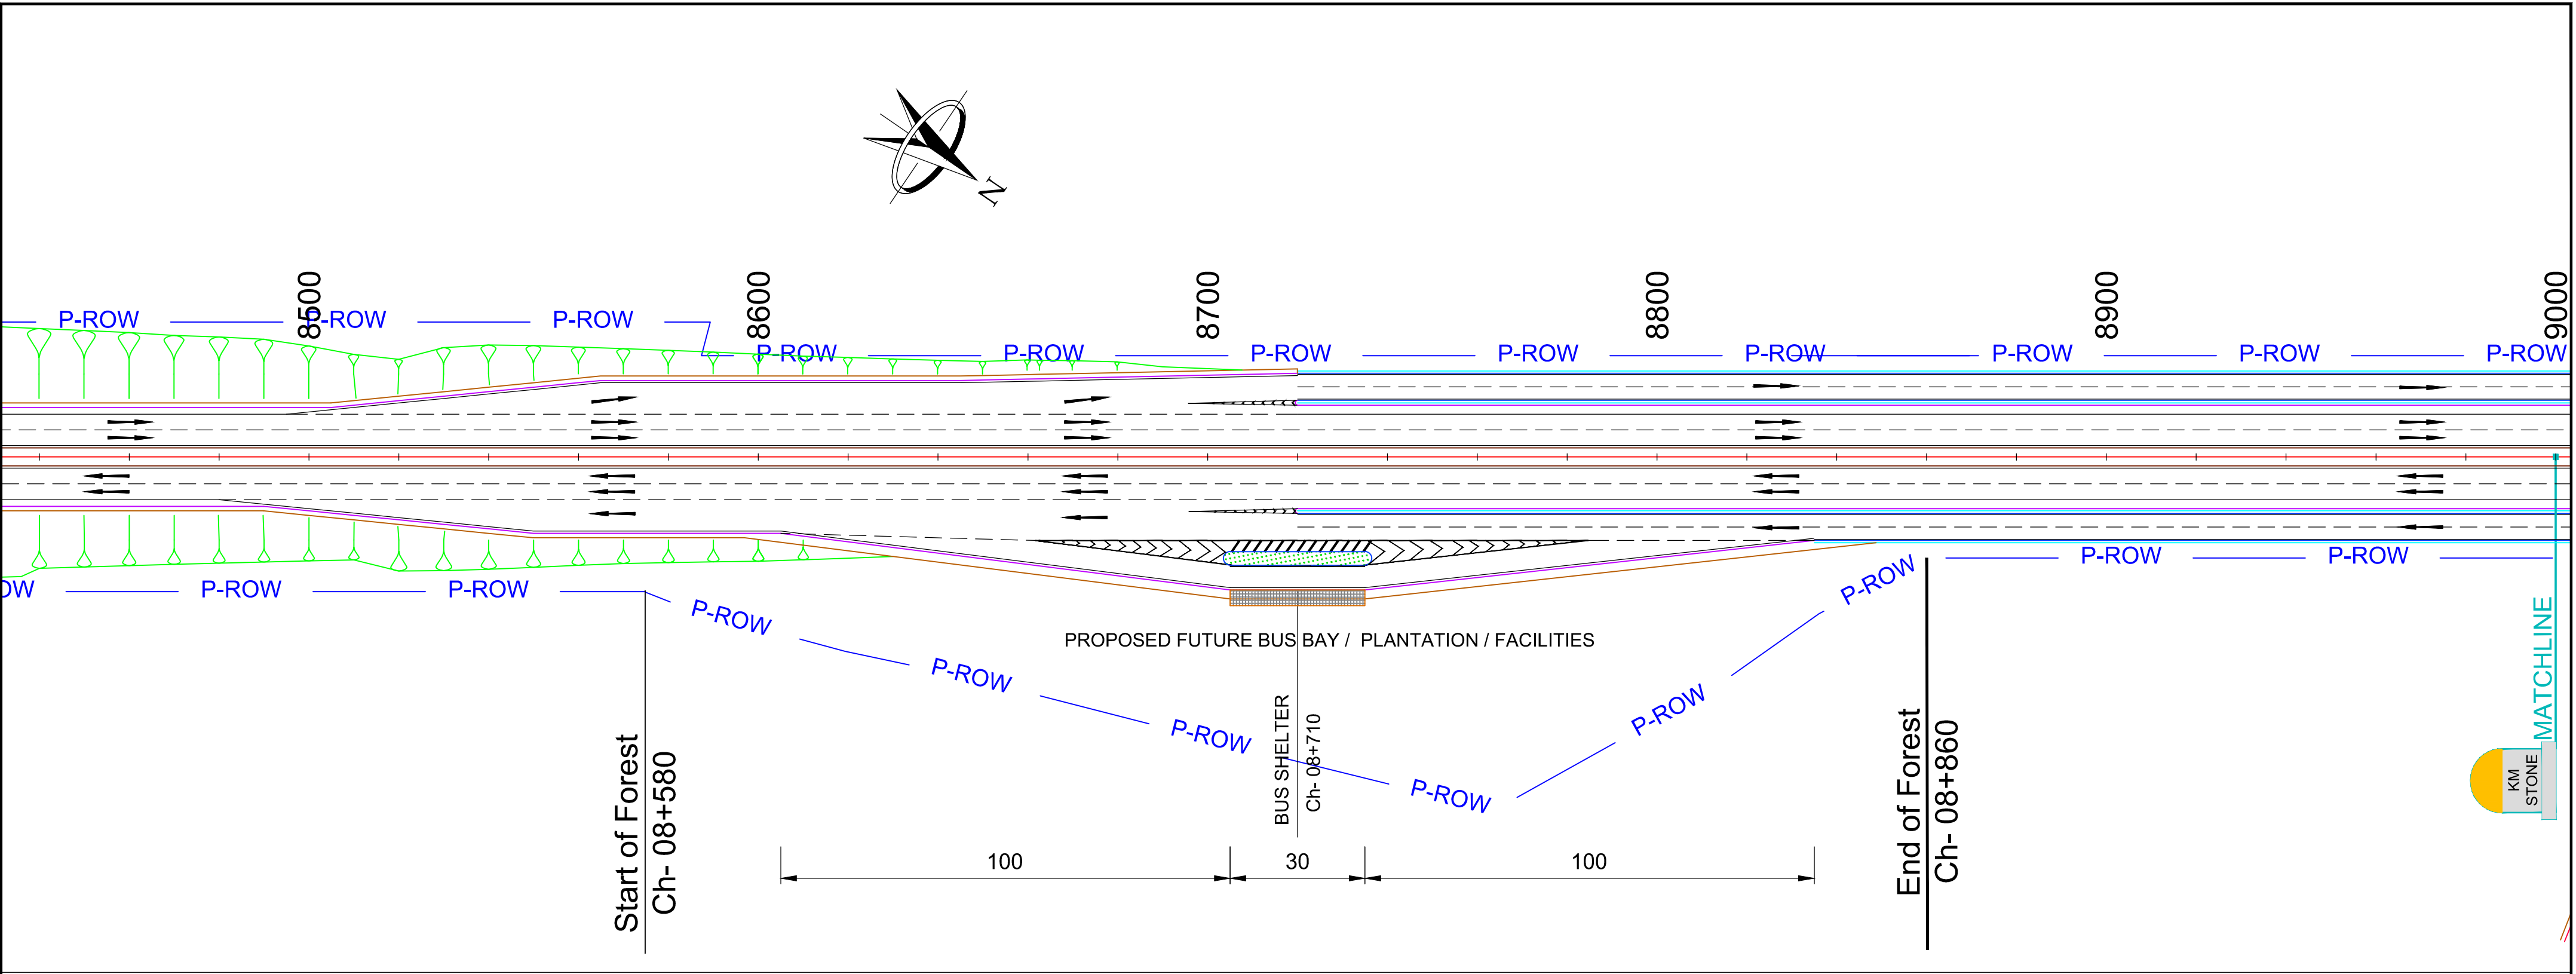

S.No.	Description	AREA (HACT.)	Remark
1	Total Forest Area to be Acquired	2.33	
2	Land Required for Main Carriageway	1.44	
3	Additional Area for Project Facilities	0.89	Bus Bay/Landscapeing& Tree Plantation