


Project Name : Construction of Road from Jalore City to Jalore Fort (Design Chainage 0+000 km to 5+176 km) Village, Tehsil and District- Jalore in State of Rajasthan
Proposal No. : FP/RJ/ROAD/118453/2021 (Applied Area : 4.0144 Hectare)

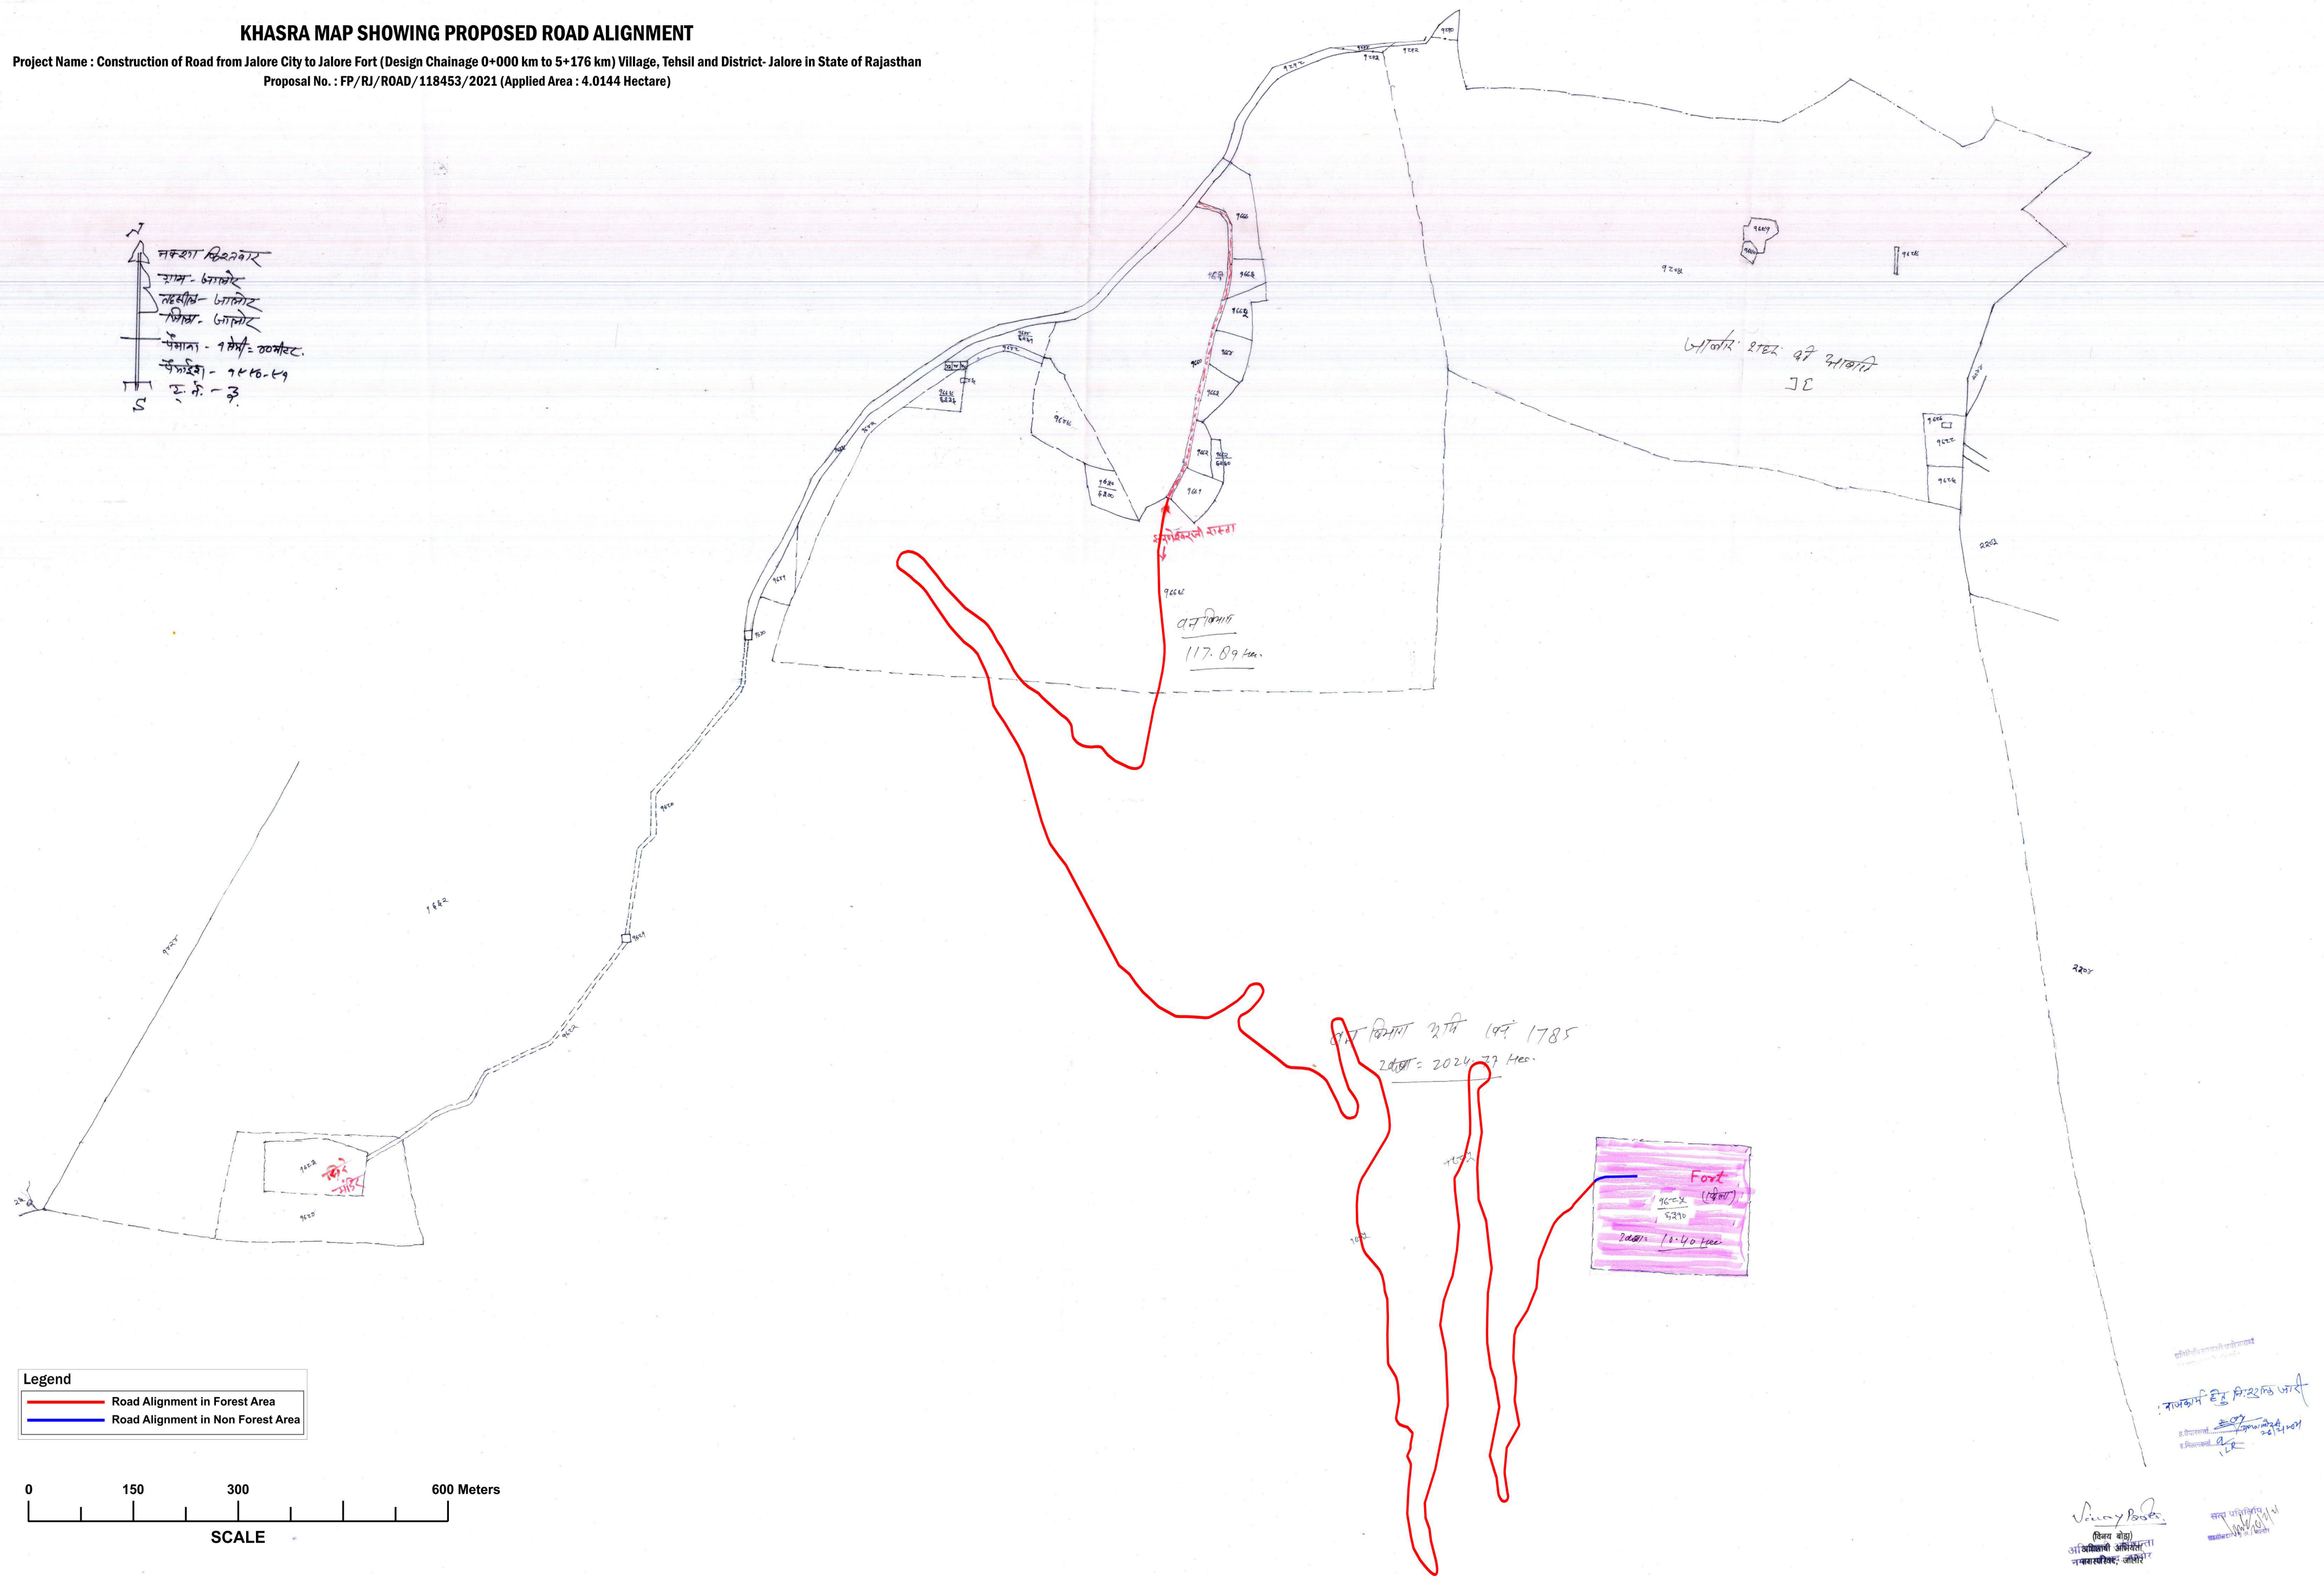


 नमकशा बिशनवार
 राम - भागोरे
 महेश्वर - भागोरे
 पिता - भागोरे
 पैसागा - १ सेमी - गवर्नरट.
 पैसागा - १८१०-११
 ई. नं. - ३



Legend

	Road Alignment in Forest Area
	Road Alignment in Non Forest Area

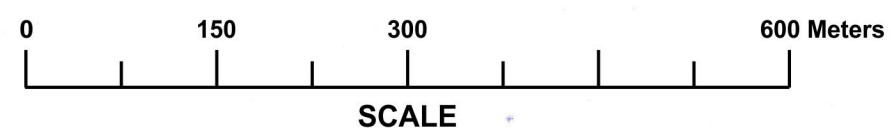

कर्म हेतु मि. 22 फरवरी

विनय बोडा
अध्यक्ष, अभियंता
नगराध्यक्ष, जोशीर