
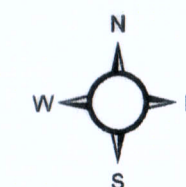


TREATMENT MAP SHOWING THE SOIL MOISTURE CONSERVATION ACTIVITY OVER THE COMPENSATORY AFFORESTATION LAND

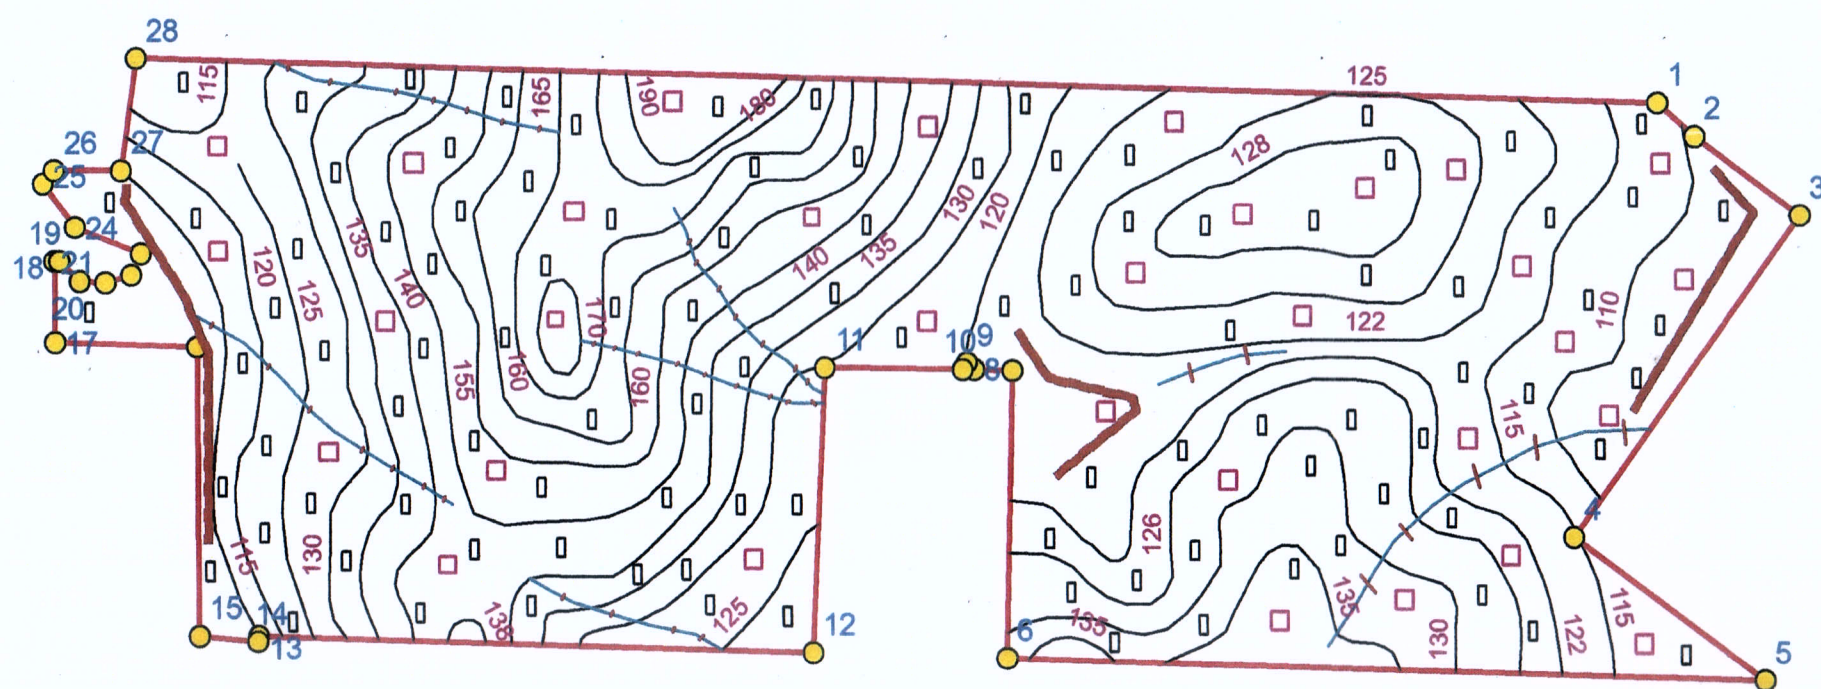


1:5,000

BOUNDARY COORDINATES OF CA AREA

BOUNDARY COORDINATES OF CANAL					
SL NO	PILLAR ID	LATITUDE	LONGITUDE	EASTING	NORTHING
1	1	20°37'23.39950"	84°35'50.90481"	249631.413	2282293.002
2	2	20°37'22.66880"	84°35'51.79884"	249656.972	2282270.142
3	3	20°37'20.94475"	84°35'54.36937"	249730.632	2282216.008
4	4	20°37'13.68690"	84°35'49.03455"	249572.834	2281995.027
5	5	20°37'10.55142"	84°35'53.68263"	249706.021	2281896.588
6	6	20°37'10.78126"	84°35'35.34729"	249175.117	2281911.509
7	7	20°37'17.19646"	84°35'35.39589"	249179.446	2282108.83
8	8	20°37'17.20683"	84°35'34.47210"	249152.697	2282109.545
9	9	20°37'17.35280"	84°35'34.29598"	249147.663	2282114.111
10	10	20°37'17.21082"	84°35'34.20343"	249144.918	2282109.783
11	11	20°37'17.20135"	84°35'30.86843"	249048.33	2282110.922
12	12	20°37'10.84445"	84°35'30.66378"	249039.507	2281915.461
13	13	20°37'11.01584"	84°35'17.24100"	248650.848	2281926.495
14	14	20°37'10.88819"	84°35'17.20251"	248649.675	2281922.585
15	15	20°37'10.99235"	84°35'15.79211"	248608.876	2281926.395
16	16	20°37'17.44785"	84°35'15.63648"	248607.315	2282125.044
17	17	20°37'17.48794"	84°35'12.22629"	248508.572	2282127.703
18	18	20°37'19.29869"	84°35'12.18131"	248508.096	2282183.464
19	19	20°37'19.30037"	84°35'12.30186"	248511.588	2282183.464
20	20	20°37'18.85840"	84°35'12.80219"	248525.876	2282169.653
21	21	20°37'18.84109"	84°35'13.41091"	248543.497	2282168.059
22	22	20°37'19.02009"	84°35'14.03300"	248561.595	2282174.898
23	23	20°37'19.49813"	84°35'14.26666"	248568.58	2282188.703
24	24	20°37'20.05379"	84°35'12.66822"	248522.542	2282206.483
25	25	20°37'21.02331"	84°35'11.88002"	248500.158	2282236.646
26	26	20°37'21.32615"	84°35'12.13291"	248507.62	2282245.853
27	27	20°37'21.35915"	84°35'13.75494"	248554.61	2282246.171
28	28	20°37'23.85623"	84°35'14.07735"	248565.087	2282322.847

Legend

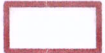-  POINT_LIST
-  CA_BOUNDARY_AREA
-  CONTOUR
-  SEASONAL_STREAMS
-  PERCOLATION PIT
-  STAGGERED TRENCH
-  CHECK DYKE
-  GRADED GUIDE EARTHEN BUNDH