
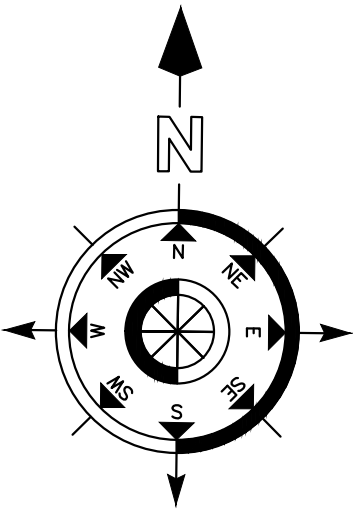


DGPS OF GEOREFERENCE MAP FOREST LAND FOR APPROACH ACCESS ROAD TO PARK WOODS (RESIDENTIAL COLONY) FOR M/S S.R. CONSTRUCTION & DEVELOPERS CO., SITUATED AT VILLAGE KHAWASPUR,ON JALANDHAR BYPASS TO PHAGWARA BYPASS, TEHSIL & DISTT. HOSHIARPUR.

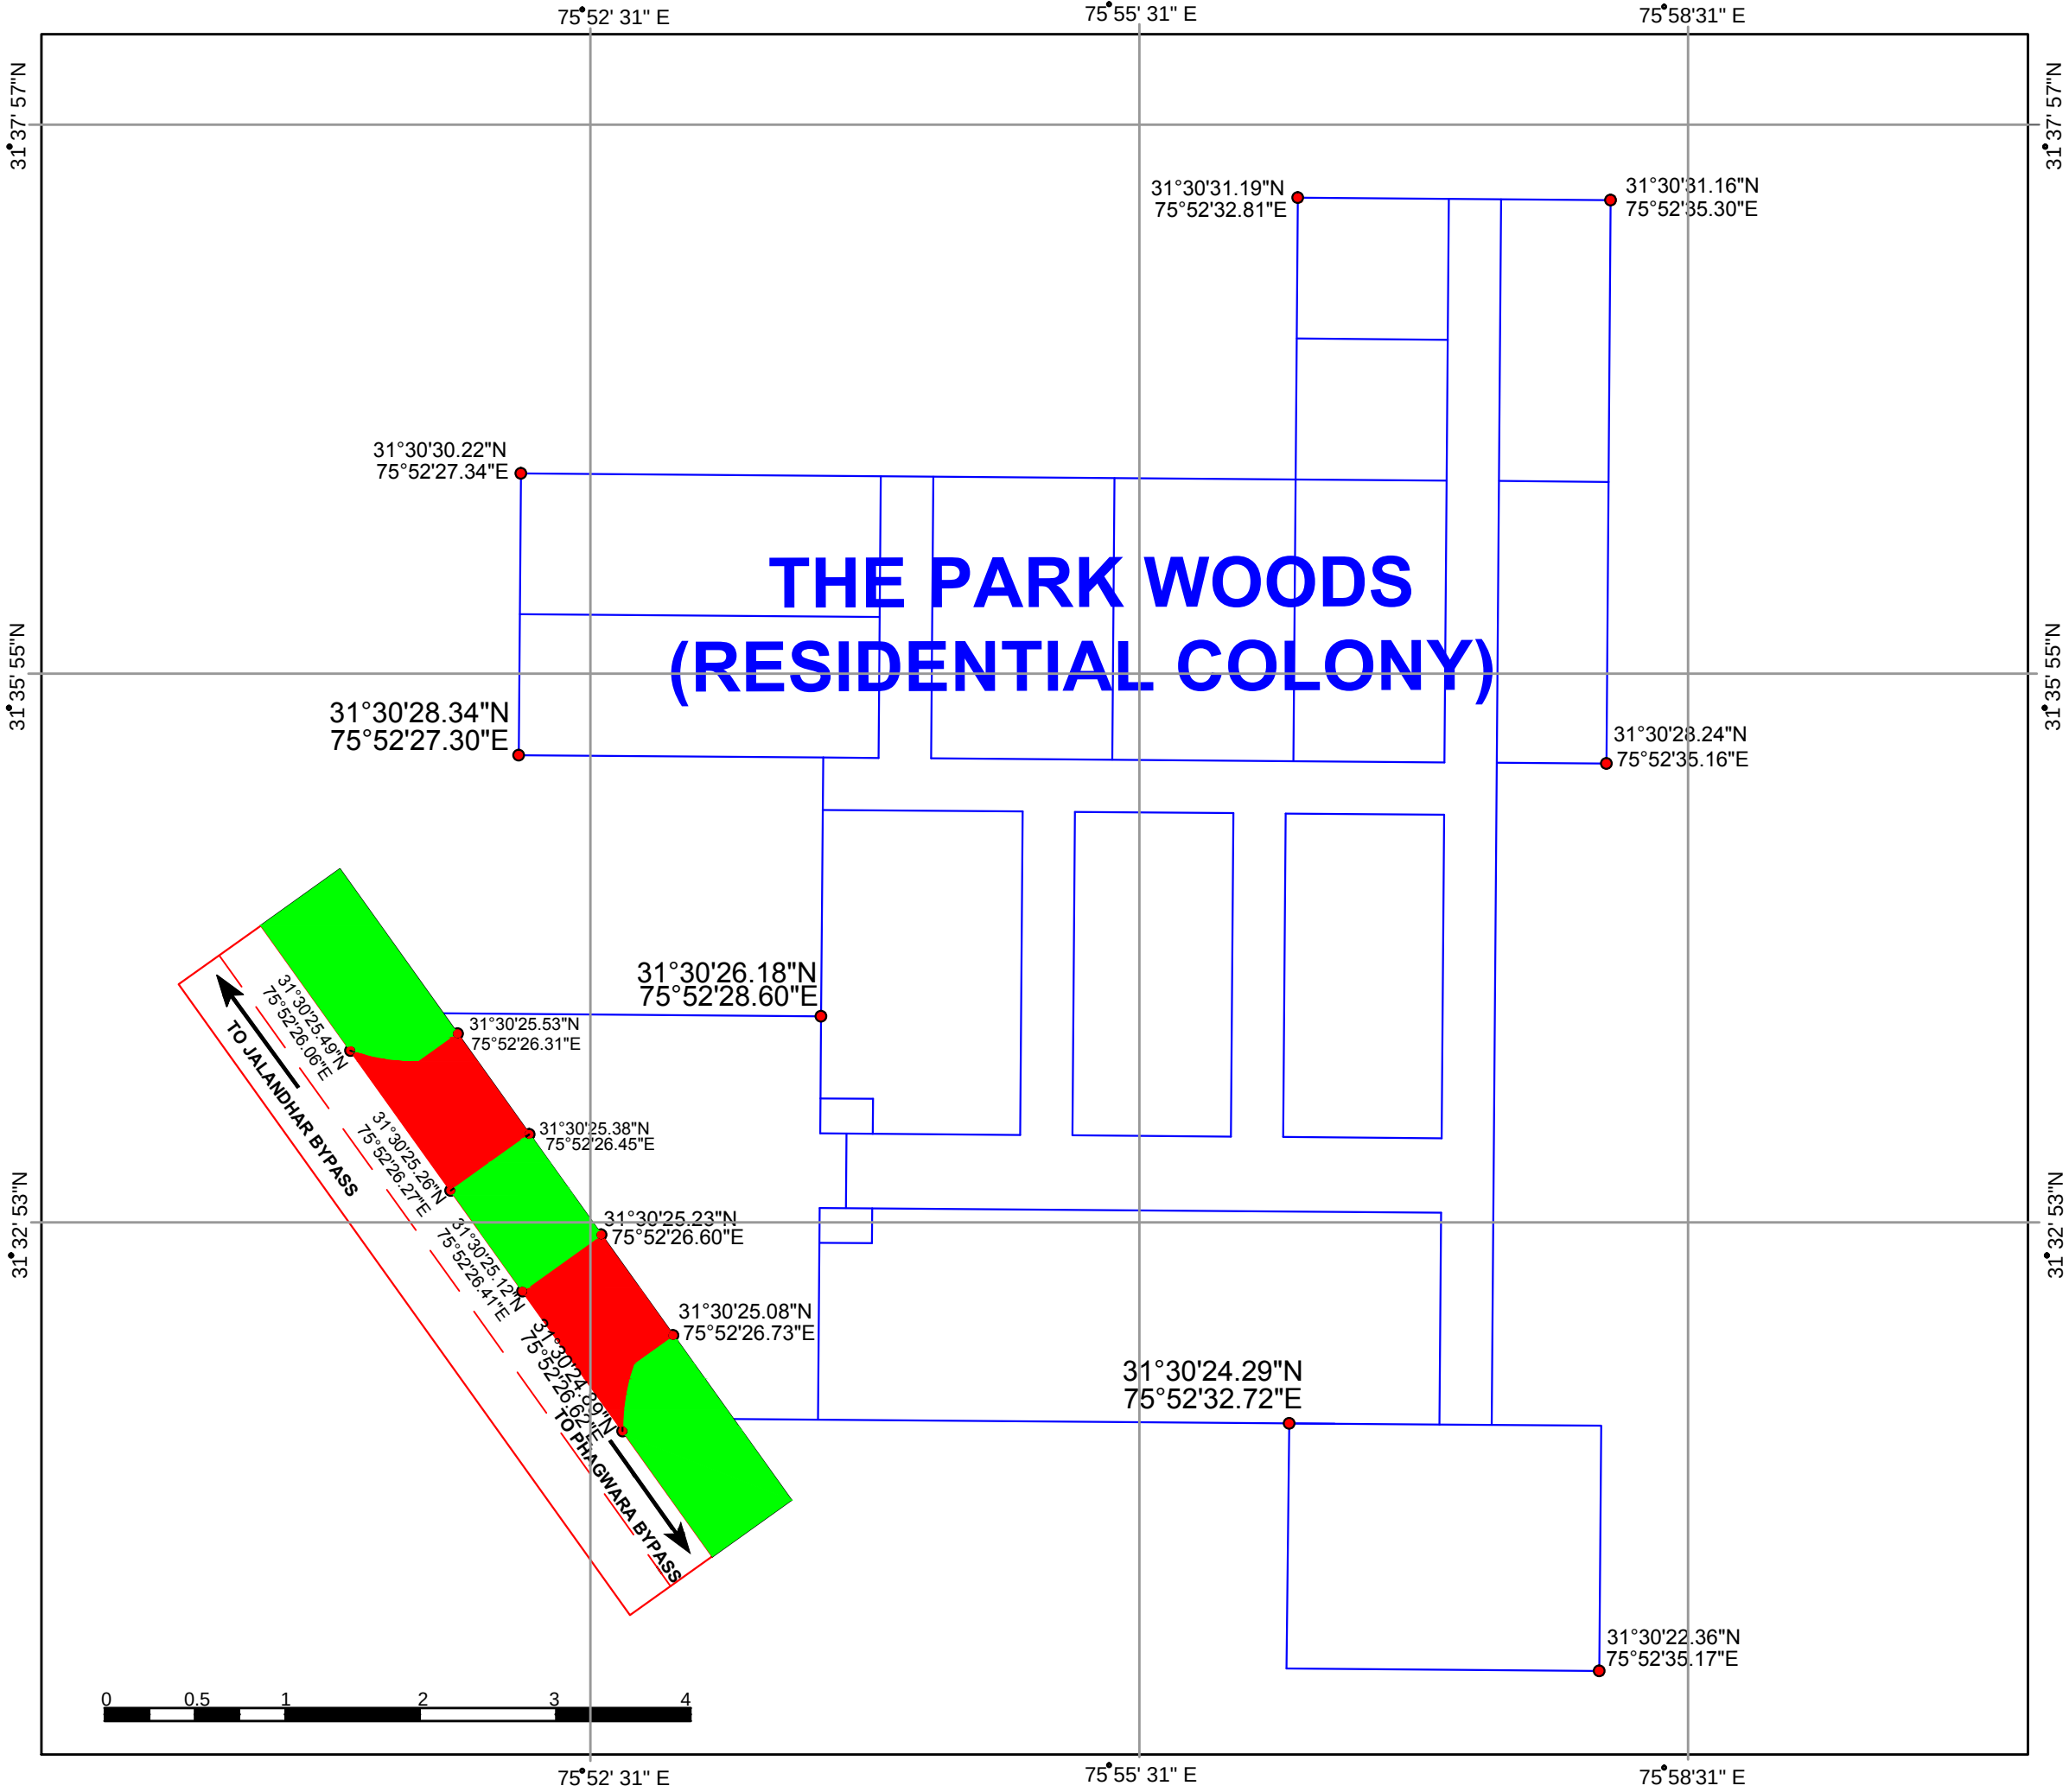

- Legend**
- dgps point
 - WARE PARK WOOD RESIDENTIAL COLONY BOUNDARY
 - Road
 - Entry/ Exit
 - Forest land

Drawn By:
RAMA NAND ARCHITECT
ER. NAVDEEP (CIVIL ENGG.)
OFFICE VISHAVKARMA MANDIR WALI GALI,
OPP. LAKH DATA PEER , SUTHEHRI ROAD
DISTT. HOSHIARPUR