


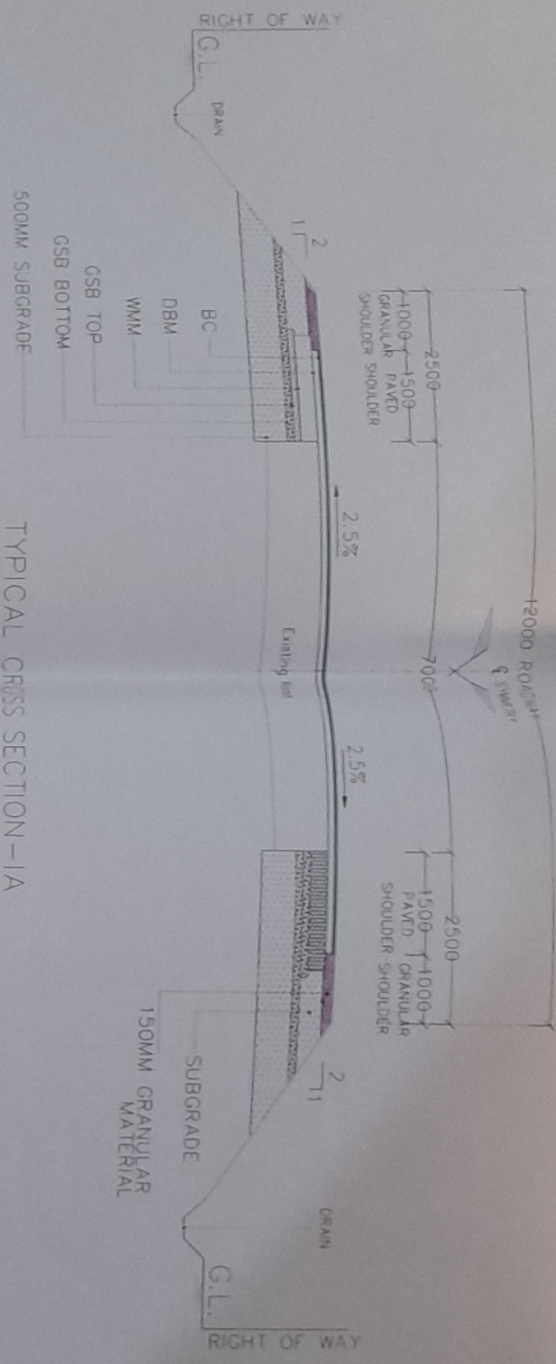

TYPICAL CROSS SECTION - IA
WIDENING AND STRENGTHING OF THE EXISTING CARRIAGEWAY
TO TWO LANE WITH PAVED SHOULDER IN RURAL AREA

Sl. No.	TCS-IA		
	From	To	Length
1	0.00	0.89	0.89
2	1.05	2.50	1.45
3	11.08	14.01	2.93
4	14.99	17.82	2.83
5	17.97	19.06	1.09
6	23.06	24.69	1.63
7	25.20	30.56	5.36
8	31.49	31.88	0.39
9	34.30	36.84	2.54
10	38.08	38.84	0.76
11	38.10	38.85	0.75
Total Length			19.86

(Sanjay Kumar Singh)
Executive Engineer
N.H. Div. P.W.D.,
Silapuri

प्रमाणित निदेशक
सांख्यिक वित्तिय वन प्रभाग
राजपुर

C.S

