



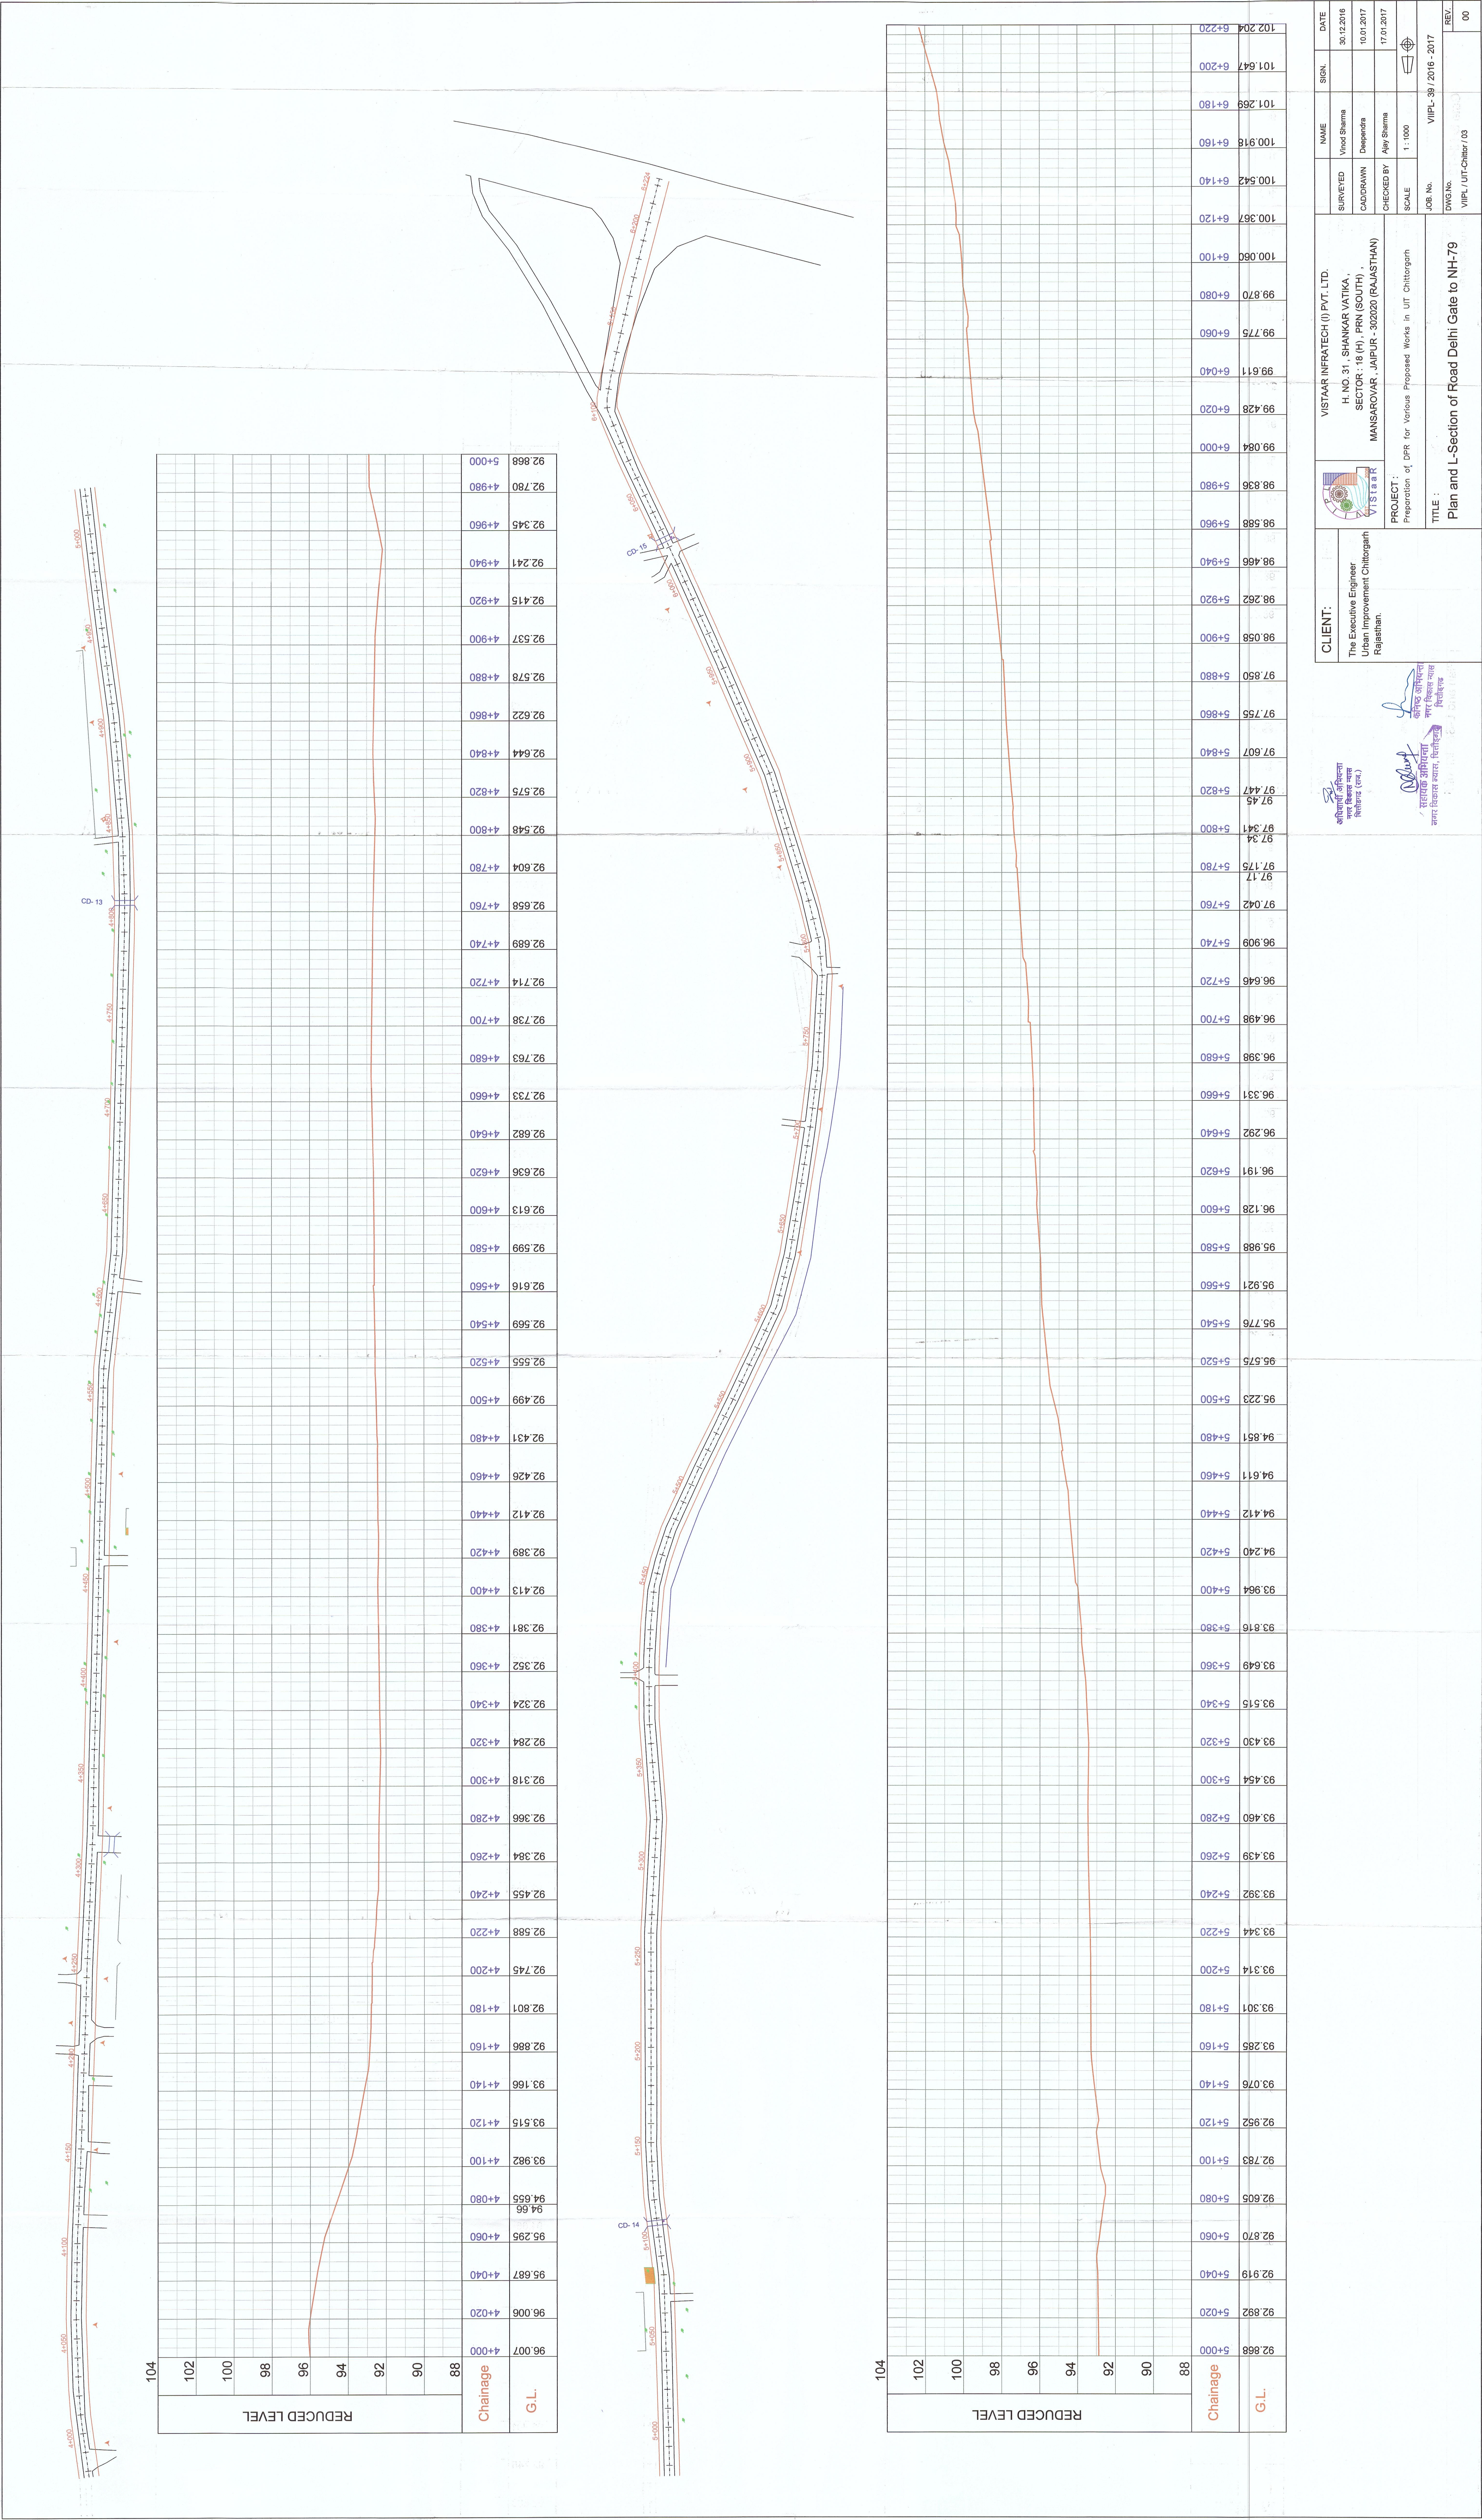

CLIENT:		VISTAAR INFRA TECH (I) PVT. LTD.		DATE	
The Executive Engineer Urban Improvement Chittorgarh Rajasthan.		H. NO. 31 - SHANKAR VATIKA , SECTOR : 18 (H) , PRN (SOUTH) , MANSAROVAR, JAIPUR - 302020 (RAJASTHAN)		30.12.2016	
सहायक अभियंता नगर विकास विभाग, चित्तौड़गढ़ राजस्थान		VISTAAR		10.01.2017	
सहायक अभियंता नगर विकास विभाग, चित्तौड़गढ़ राजस्थान		VISTAAR		17.01.2017	
PROJECT :		Preparation of DPR for Various Proposed Works in UJT Chittorgarh		SCALE	
TITLE :		JOB No.		1:1000	
Plan and L-Section of Road Delhi Gate to NH-79		JOB No.		VIPL-38 / 2016 - 2017	
DWG.No.		DWG.No.		REV.	
VIPL / UJT-Chitr / 03		VIPL / UJT-Chitr / 03		00	

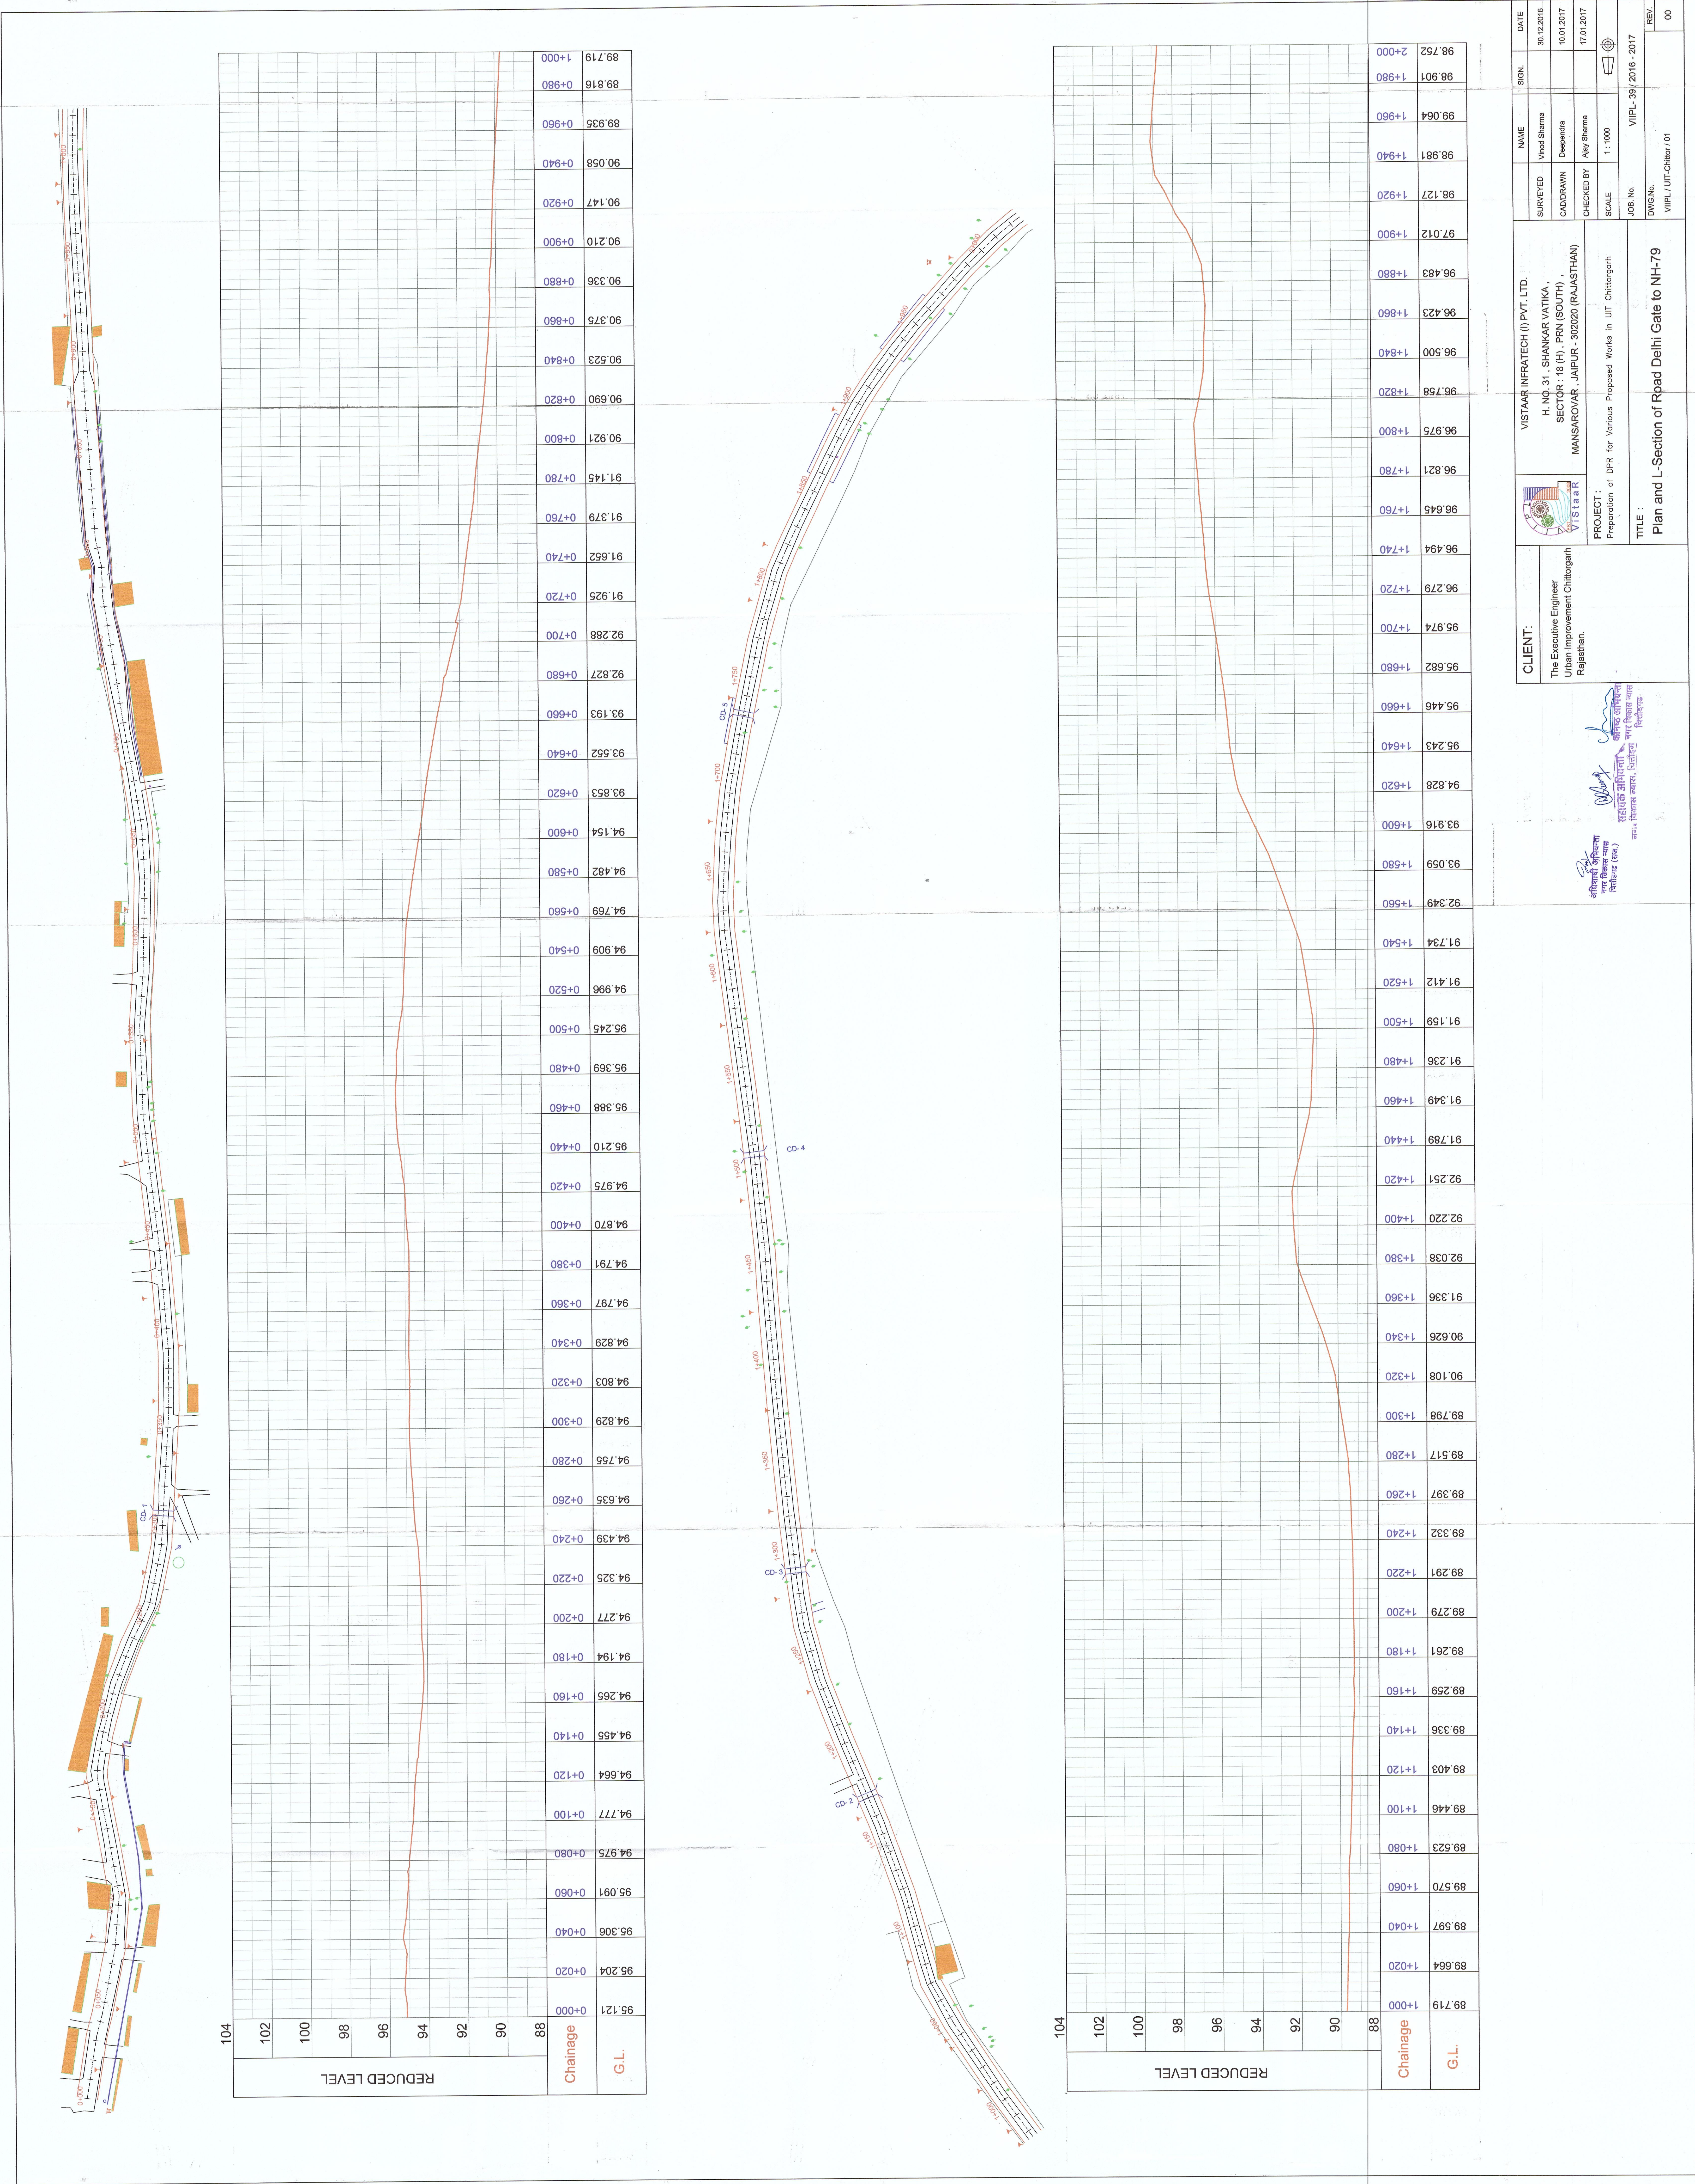

NAME	DATE	DATE	DATE
VISTAAR INFRA TECH (I) PVT. LTD.	30.12.2016	30.12.2016	30.12.2016
H. NO. 31, SHANKAR VATIKA,			
SECTOR : 16 (H), PRN (SOUTH)			
CAD/DRAWN	Dependra	10.01.2017	10.01.2017
CHECKED BY	Ajay Sharma	17.01.2017	17.01.2017
SCALE	1:1000		
JOB No.	VIPL-39/2016-2017		
DWG No.	VIPL / UT-Chitr / 01		
REV.	00		

CLIENT:
The Executive Engineer
Urban Improvement Chittorgarh
Rajasthan.

PROJECT:
Preparation of DPR for Various Proposed Works in UT Chittorgarh

TITLE:
Plan and L-Section of Road Delhi Gate to NH-79

89.719	1+000	89.664	1+020	89.597	1+040	89.570	1+060	89.523	1+080	89.446	1+100	89.403	1+120	89.336	1+140	89.259	1+160	89.261	1+180	89.279	1+200	89.291	1+220	89.332	1+240	89.397	1+260	89.517	1+280	89.798	1+300	90.108	1+320	90.626	1+340	91.336	1+360	92.038	1+380	92.220	1+400	92.251	1+420	91.789	1+440	91.349	1+460	91.236	1+480	91.159	1+500	91.412	1+520	91.734	1+540	92.349	1+560	93.059	1+580	93.916	1+600	94.828	1+620	95.243	1+640	95.446	1+660	95.682	1+680	95.974	1+700	96.279	1+720	96.494	1+740	96.645	1+760	96.821	1+780	96.975	1+800	96.758	1+820	96.500	1+840	96.423	1+860	96.483	1+880	97.012	1+900	98.127	1+920	98.981	1+940	99.064	1+960	98.901	1+980	98.752	2+000
--------	-------	--------	-------	