


# PROPOSED OFC ROUTE KEY PLAN FOR Tarantaran-Valtoha ROUTE

BACKBONE LENGTH: 58915M + LM LENGTH: 720M

TOTAL ROUTE LENGTH = 59.635KM



## SECTION-01

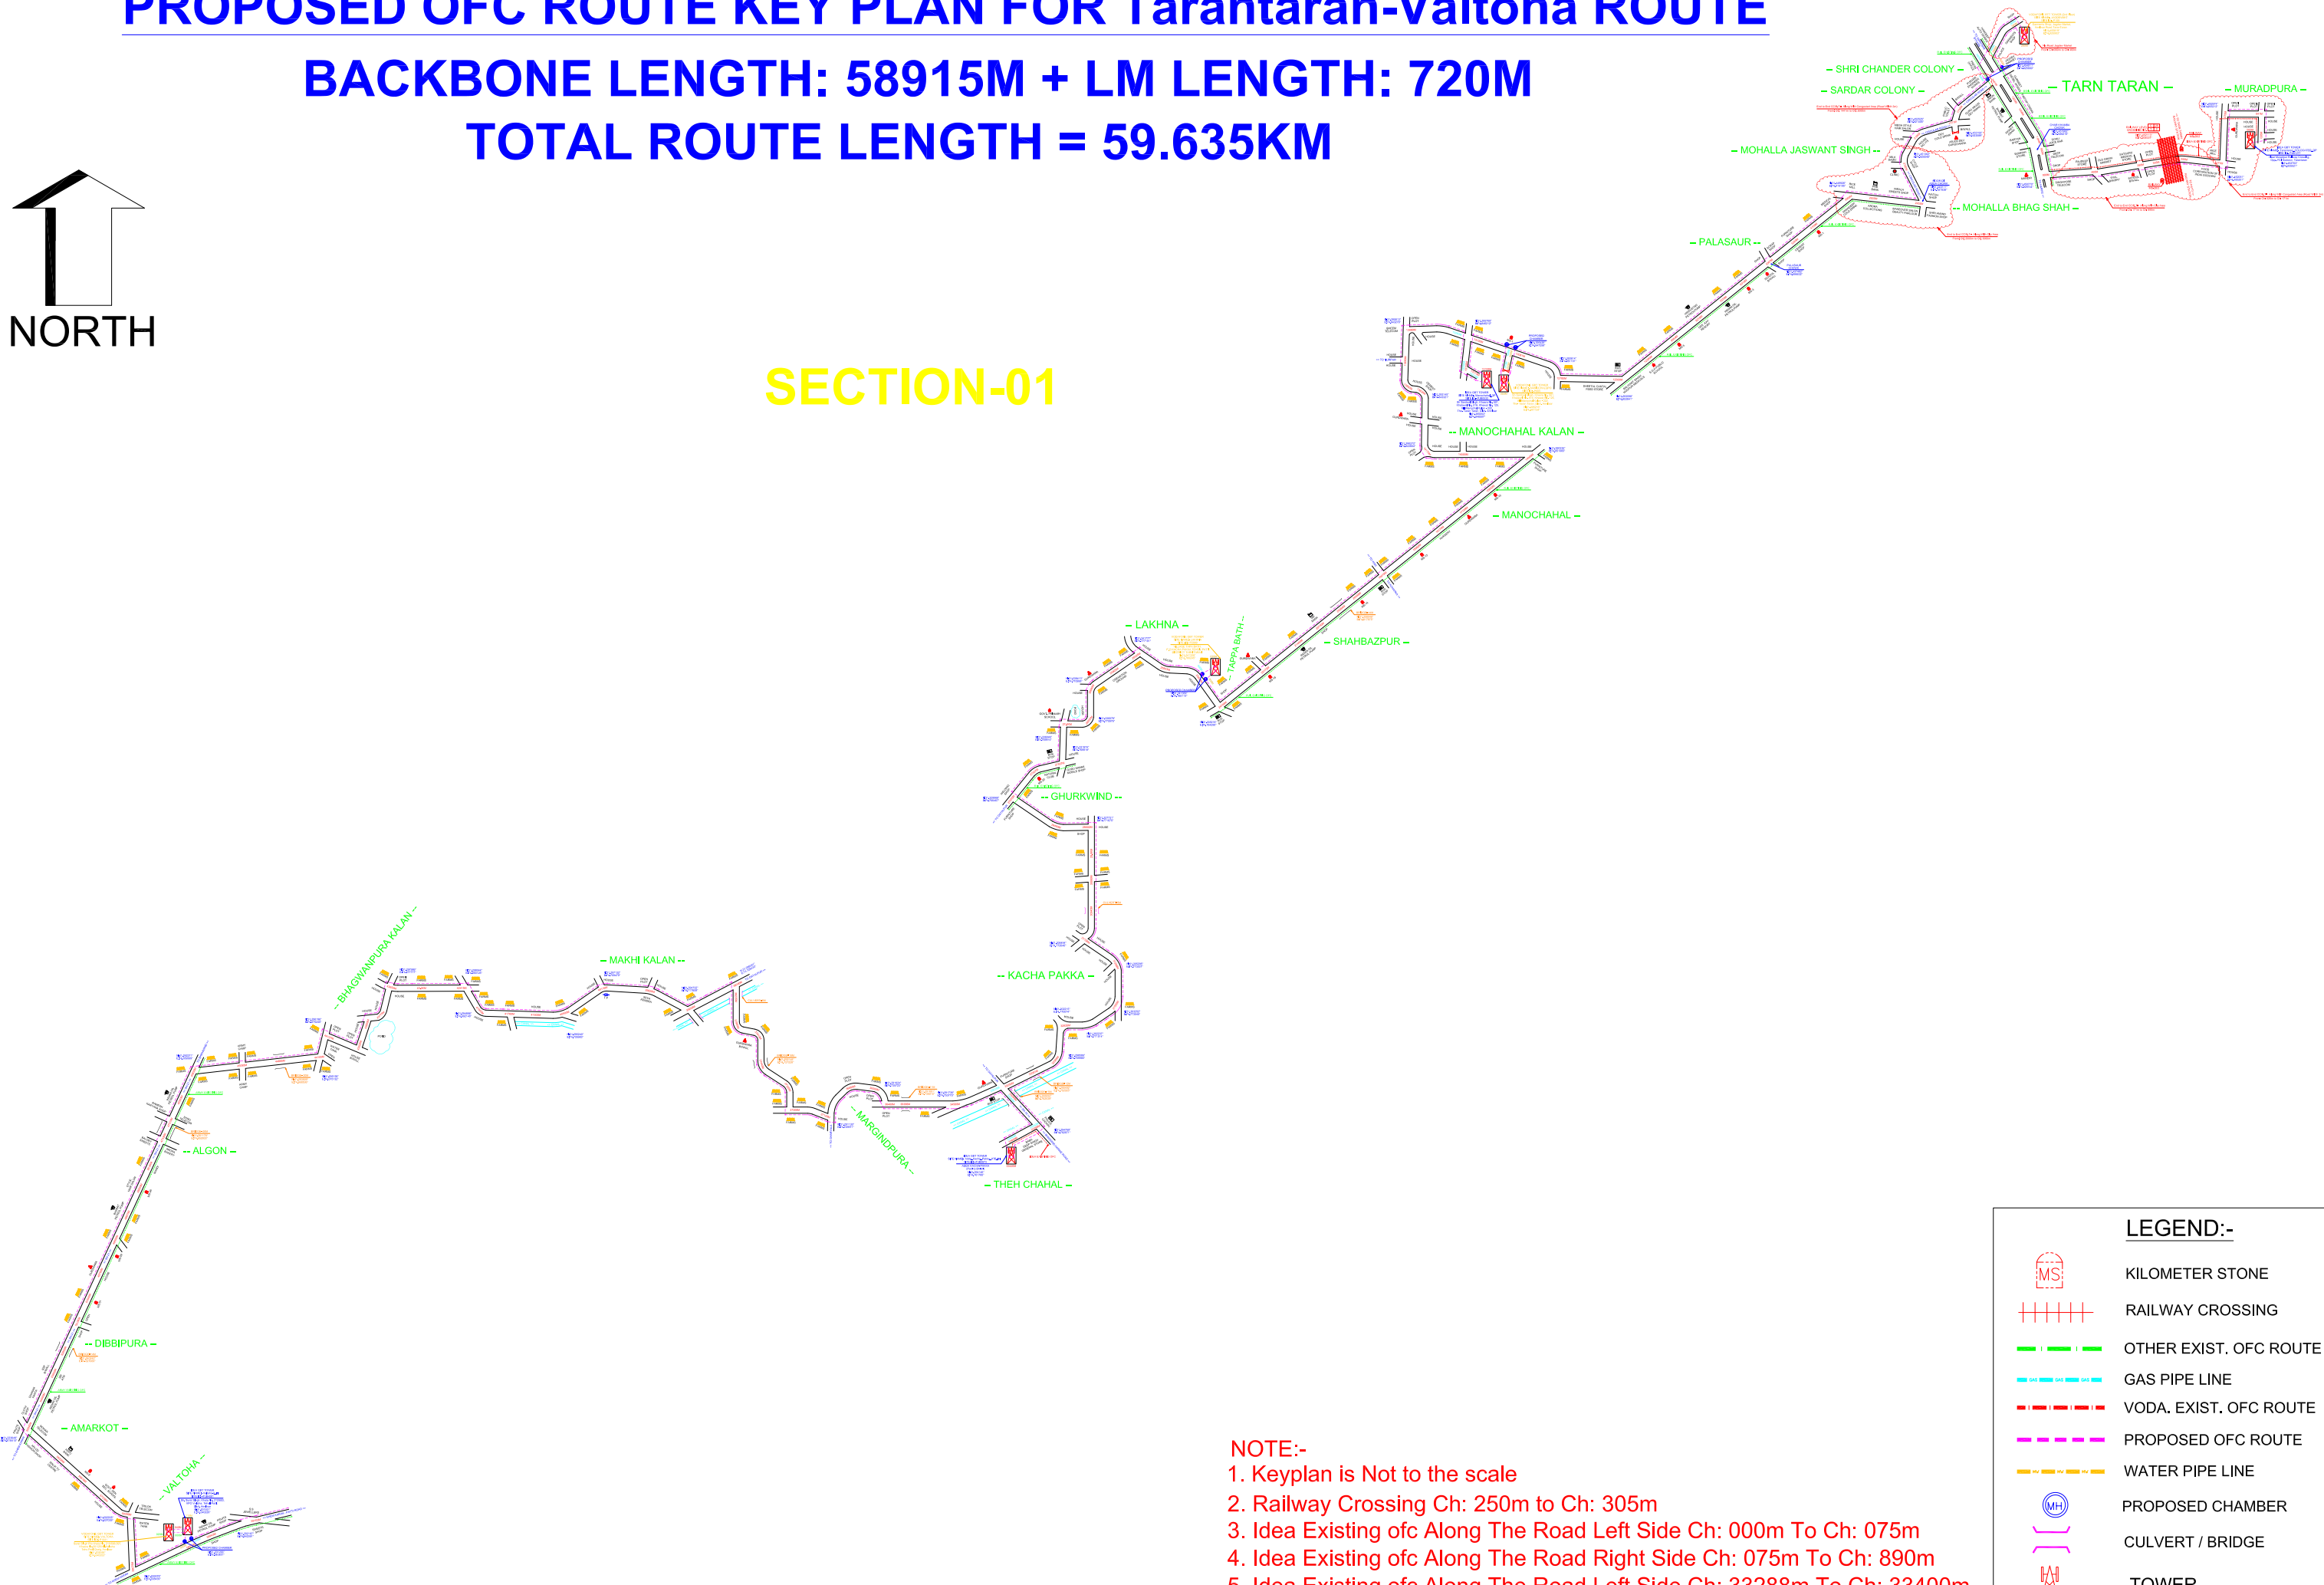

- NOTE:-**
1. Keyplan is Not to the scale
  2. Railway Crossing Ch: 250m to Ch: 305m
  3. Idea Existing ofc Along The Road Left Side Ch: 000m To Ch: 075m
  4. Idea Existing ofc Along The Road Right Side Ch: 075m To Ch: 890m
  5. Idea Existing ofc Along The Road Left Side Ch: 33288m To Ch: 33400m

LEGEND:-	
	KILOMETER STONE
	RAILWAY CROSSING
	OTHER EXIST. OFC ROUTE
	GAS PIPE LINE
	VODA. EXIST. OFC ROUTE
	PROPOSED OFC ROUTE
	WATER PIPE LINE
	PROPOSED CHAMBER
	CULVERT / BRIDGE
	TOWER