


P.No 17.


105'-8"
105 Feet

66 FEET

21'-7"

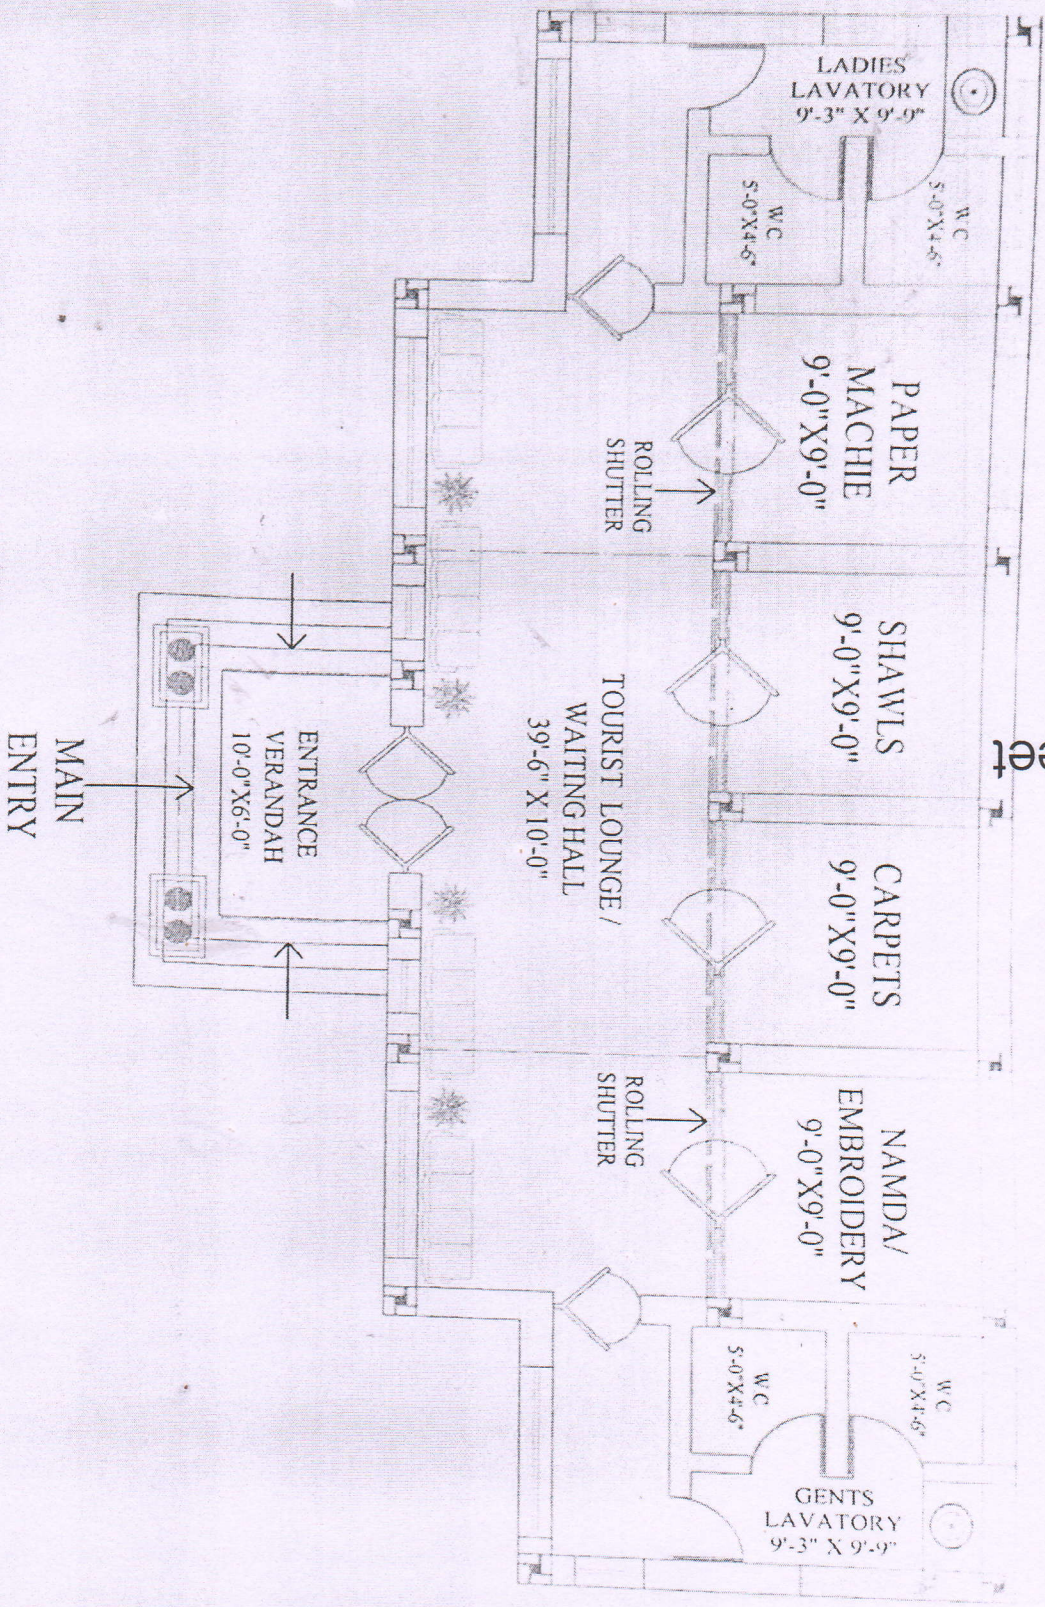

PROJECT:	DESIGN FOR PROPOSED	SHEET TITLE:	AGENCY:	CLIENT:	PLINTH AREA = 1253.60sq ft + 1 OF VERANDAH AREA	DATE:	SCALE: FTS
TOURIST FACILITATION CENTER/ LAVATORY BLOCK	GROUND FLOOR	KOKERKAD DEVELOPMENT AUTHORITY	J&K TOURISM DEPTT.		= 1253.60 + 4.8 = 1301.60sq ft	10/11/2018	

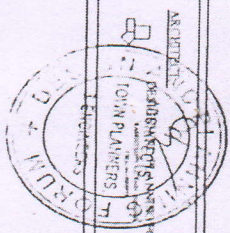

80 FEET

45'-1"

