



LINE PLAN MAP OF BHABA MUDH SAGNUM ATTARGO ROAD

LOCATION MAP

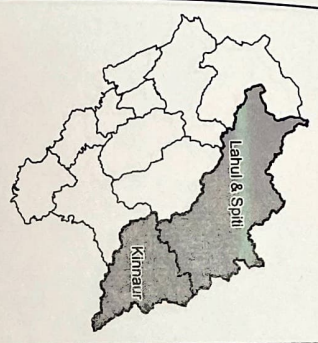


PROPOSED SITE MAP

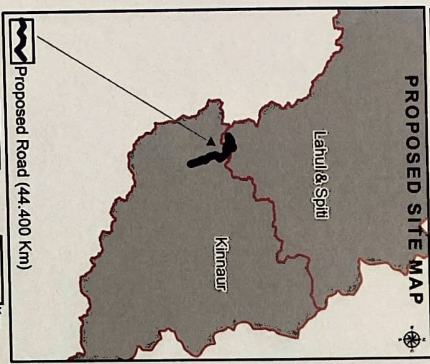

NO.	STARTING POINT	ENDING POINT	LENGTH (KM)	ALTITUDE (M)
1	...	...	...	...
2	...	...	...	...
LEGEND

- Proposed Bhaba Mudh Road in Territorial Division
- Under HPPWD Karcham Division (7.00 kms)
- Proposed Bhaba Mudh Road in Wildlife Area
- Under HPPWD Kaza Division (37.400 Km)
- ALTERNATIVE ROAD SITES**
- Alternative Road -1
- Alternative Road -2
- Proposed Dumping Sites on Bhaba Mudh road
- RD Locations(Coordinates)

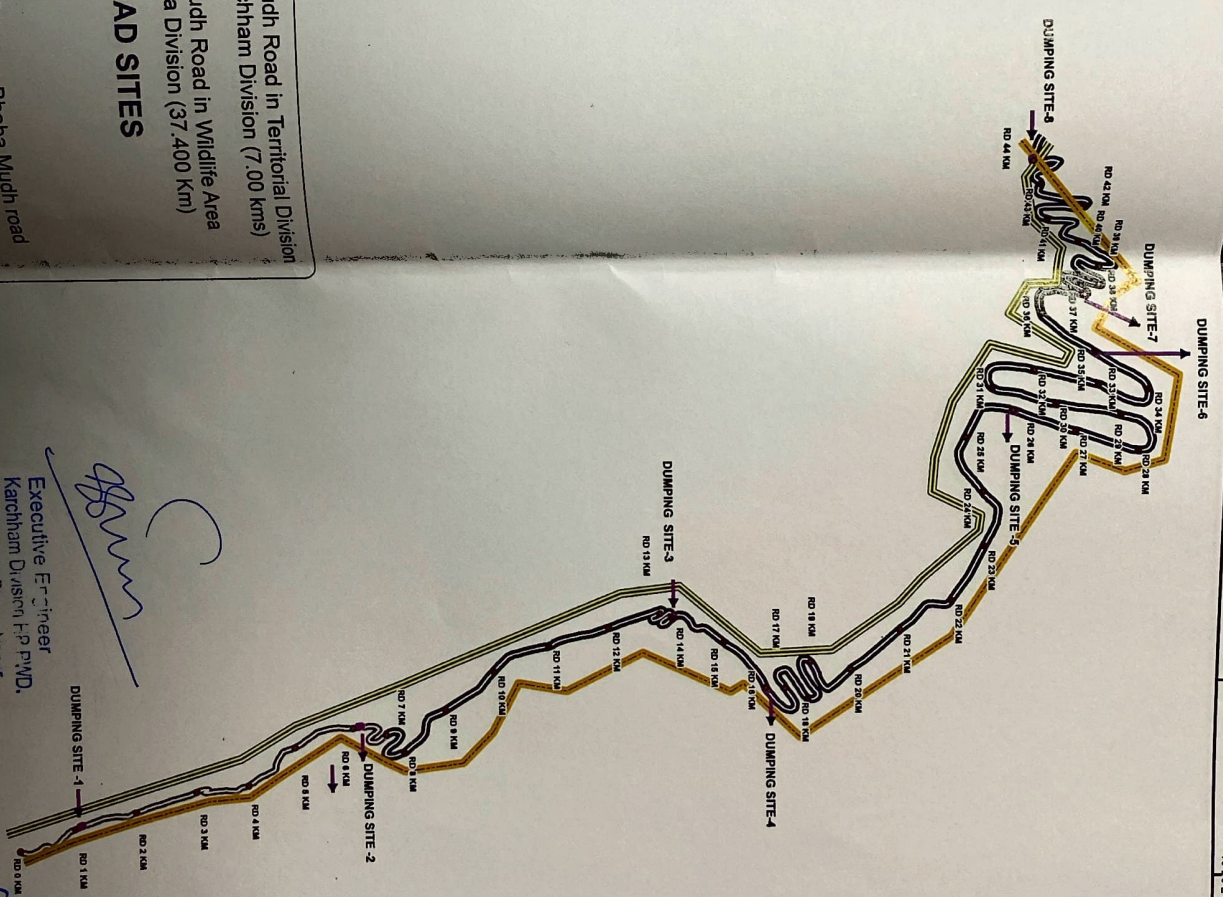

R-1




Executive Engineer
Karcham Division H.P.W.D.
Karcham at Bhaba Nagar

By (Signature)
District Wildlife Division
Sardar Nagar (H.P.)
Kinnaur Forest Division at Bhaba Nagar

Layout plan of Bhabha-Mudh-Sagnum-Attargo road K.M 0/00 to 106.330. Plan Not to scale

PR-2

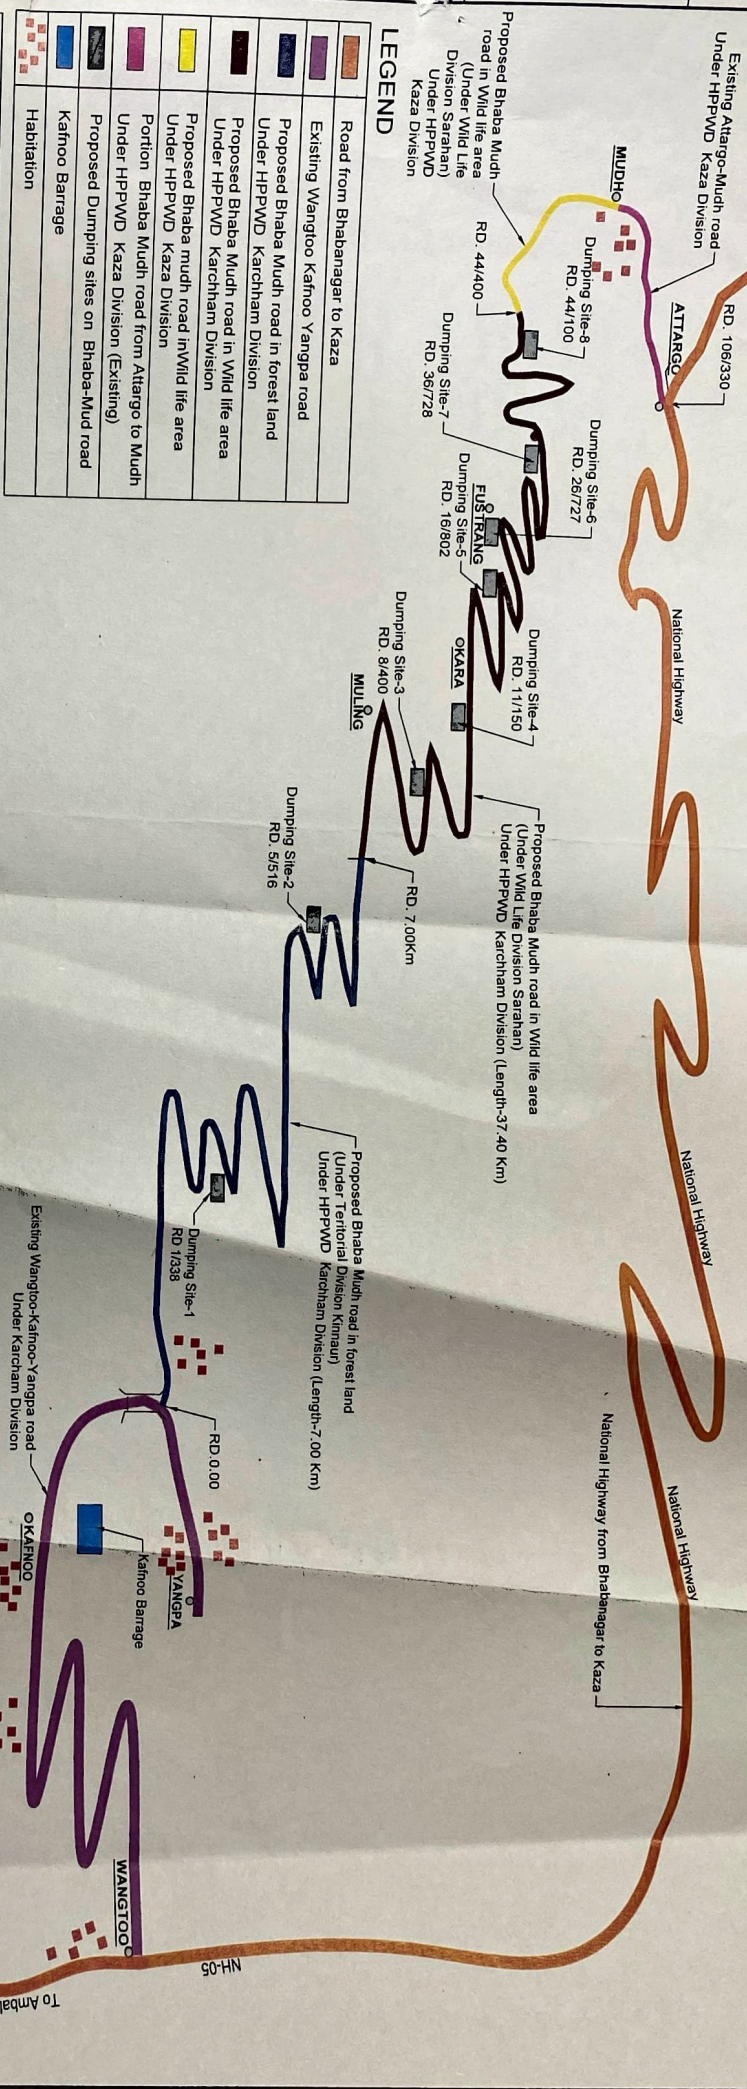

S. NO.	Description	R.D.		Distance in meters			Width			Area of road in Hactares		
		From	To	Forest land	Wild life area	Non forest Land	Total length	Avg CWD	In forest area	In wild life area	Non forest Land	
1	Road	0/00	7/00	7000			7000	6.6	4.62			
2	Dumping .1	1/388					46	16	0.0736			
3	Dumping .2	5/516					46	16	0.0736			
4	Road	7/00	37/400		37400		37400	5.44	20.359			
5	Dumping 3	8/400					46	16	0.0736			
6	Dumping 4	11/150					46	16	0.0736			
7	Dumping 5	16/802					46	16	0.0736			
8	Dumping 6	26/727					46	16	0.0736			
9	Dumping 7	36/728					46	16	0.0736			
10	Dumping 8	44/100					46	16	0.0736			
Total area											4.8	20.71
											25.5418 Hactare	

Deputy Commissioner of Forests,
Reserve Forest Division at R/Peo H.P.

Divisional Fore Officer,
Sarabha Wildlife Division,
Dist. Sarabha (H. P.)

Executive Engineer
B & R Division H.P.P.W.O.,
Karcham - 17205

ANNEXURE-A

RD	DISTANCE (KMS)	ANGLE	LONGITUDE	LATITUDE
RD 0 KM	0	73.7	78° 1' 13.425" E	31° 37' 53.374" N
RD 1 KM	1	344.3	78° 1' 2.461" E	31° 38' 21.318" N
RD 2 KM	2	0.7	78° 0' 54.765" E	31° 38' 52.337" N
RD 3 KM	3	337.4	78° 0' 44.420" E	31° 39' 23.393" N
RD 4 KM	4	327.9	78° 0' 42.347" E	31° 39' 49.918" N
RD 5 KM	5	333.8	78° 0' 20.920" E	31° 40' 14.332" N
RD 6 KM	6	357.6	78° 0' 11.255" E	31° 40' 44.410" N
RD 7 KM	7	320.2	78° 0' 16.281" E	31° 41' 1.002" N
RD 8 KM	8	340.8	78° 0' 27.288" E	31° 41' 9.882" N
RD 9 KM	9	327.7	78° 0' 2.918" E	31° 41' 31.960" N
RD 10 KM	10	312.5	77° 59' 40.508" E	31° 41' 57.593" N
RD 11 KM	11	338.0	77° 59' 26.109" E	31° 42' 26.329" N
RD 12 KM	12	340.5	77° 59' 16.030" E	31° 42' 57.270" N
RD 13 KM	13	155.3	77° 59' 8.390" E	31° 43' 23.677" N
RD 14 KM	14	323.4	77° 59' 11.292" E	31° 43' 29.919" N
RD 15 KM	15	31.1	77° 59' 26.453" E	31° 43' 55.656" N
RD 16 KM	16	63.0	77° 59' 54.937" E	31° 44' 16.134" N
RD 17 KM	17	235.6	77° 59' 55.569" E	31° 44' 25.983" N
RD 18 KM	18	37.3	78° 0' 2.317" E	31° 44' 37.366" N
RD 19 KM	19	46.6	77° 59' 40.081" E	31° 44' 39.284" N
RD 20 KM	20	313.4	77° 59' 45.553" E	31° 44' 59.542" N
RD 21 KM	21	317.8	77° 59' 22.089" E	31° 45' 24.944" N
RD 22 KM	22	303.6	77° 59' 5.022" E	31° 45' 51.300" N
RD 23 KM	23	296.5	77° 58' 32.785" E	31° 46' 8.319" N
RD 24 KM	24	236.6	77° 58' 0.152" E	31° 46' 8.254" N
RD 25 KM	25	296.3	77° 57' 27.539" E	31° 46' 0.520" N
RD 26 KM	26	15.8	77° 57' 12.316" E	31° 46' 24.104" N
RD 27 KM	27	6.0	77° 57' 25.226" E	31° 46' 54.492" N
RD 28 KM	28	6.0	77° 57' 37.498" E	31° 47' 25.091" N
RD 29 KM	29	202.3	77° 57' 16.500" E	31° 47' 16.658" N
RD 30 KM	30	186.0	77° 57' 9.051" E	31° 46' 44.994" N
RD 31 KM	31	213.8	77° 56' 58.933" E	31° 46' 14.000" N
RD 32 KM	32	18.9	77° 56' 49.113" E	31° 46' 34.853" N
RD 33 KM	33	14.2	77° 56' 58.363" E	31° 47' 6.121" N
RD 34 KM	34	254.6	77° 57' 2.084" E	31° 47' 30.517" N
RD 35 KM	35	212.2	77° 56' 39.803" E	31° 47' 5.073" N
RD 36 KM	36	249.5	77° 56' 16.742" E	31° 46' 39.978" N
RD 37 KM	37	12.7	77° 56' 6.541" E	31° 47' 1.713" N
RD 38 KM	38	15.9	77° 56' 1.108" E	31° 47' 9.248" N
RD 39 KM	39	5.8	77° 55' 50.485" E	31° 47' 9.896" N
RD 40 KM	40	200.6	77° 55' 33.763" E	31° 46' 58.778" N
RD 41 KM	41	201.0	77° 55' 17.856" E	31° 46' 42.376" N
RD 42 KM	42	300.0	77° 55' 9.908" E	31° 47' 0.341" N
RD 43 KM	43	258.7	77° 54' 55.360" E	31° 46' 37.727" N
RD 44 KM	44	240.2	77° 54' 41.415" E	31° 46' 33.980" N

Executive Engineer
B & R Division, W.O.
Karcham - 172109

Divisional Forest Officer,
Sarhan Wildlife Division
Distt. Shimla (H. P.)

Deputy Conservator of Forests,
Himachal Forest Division at N/Poo H.P.