


MAMLI LAXMIPURA TO PATPADI

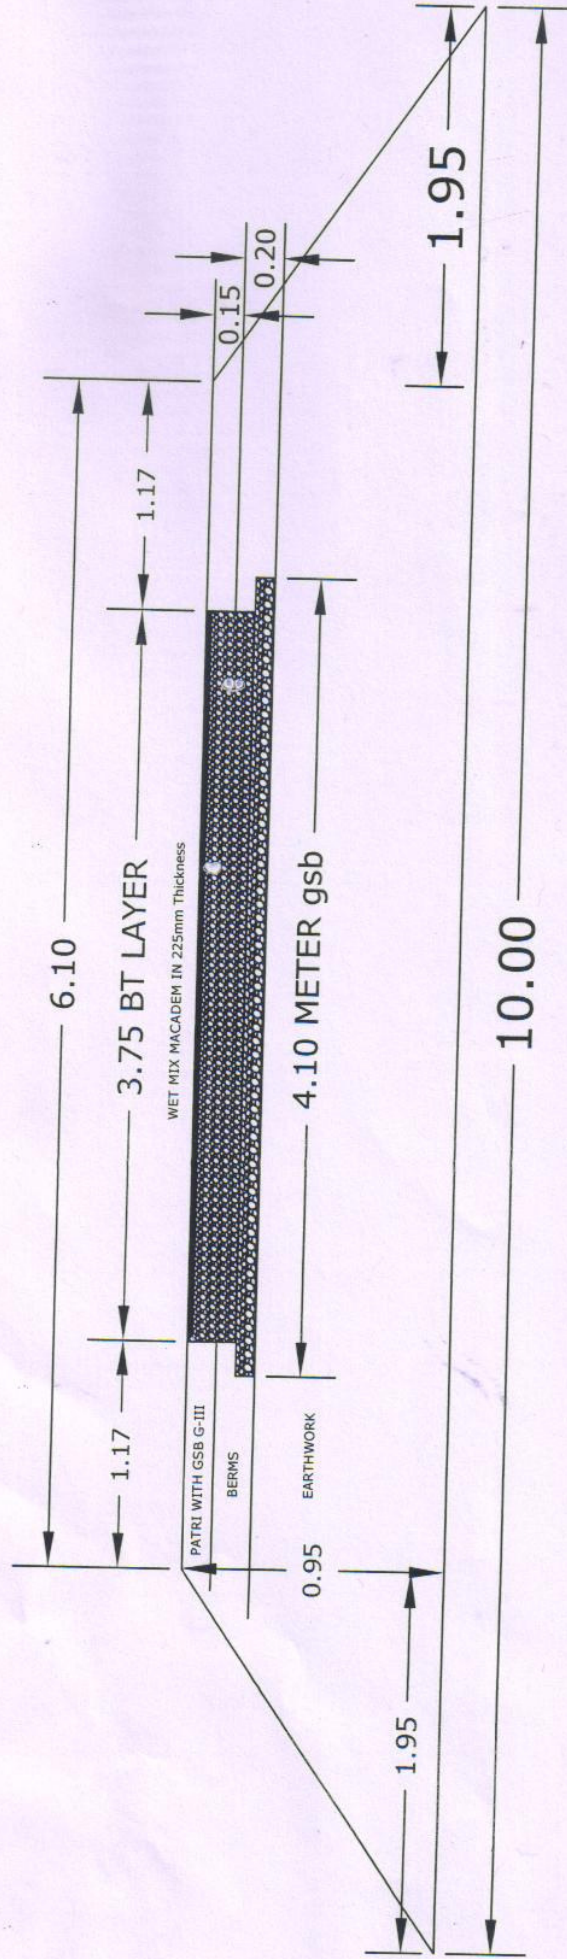

PROPOSED X-SECTIONAL MAP OF ROAD

(Signature)
(आर. वें. सोनी)

अधिशायी अभियन्ता
सा.नि.वि. खण्ड शाहाबाद