


ANMOD  
KARNATAKA BORDER

PANAJI/GOA

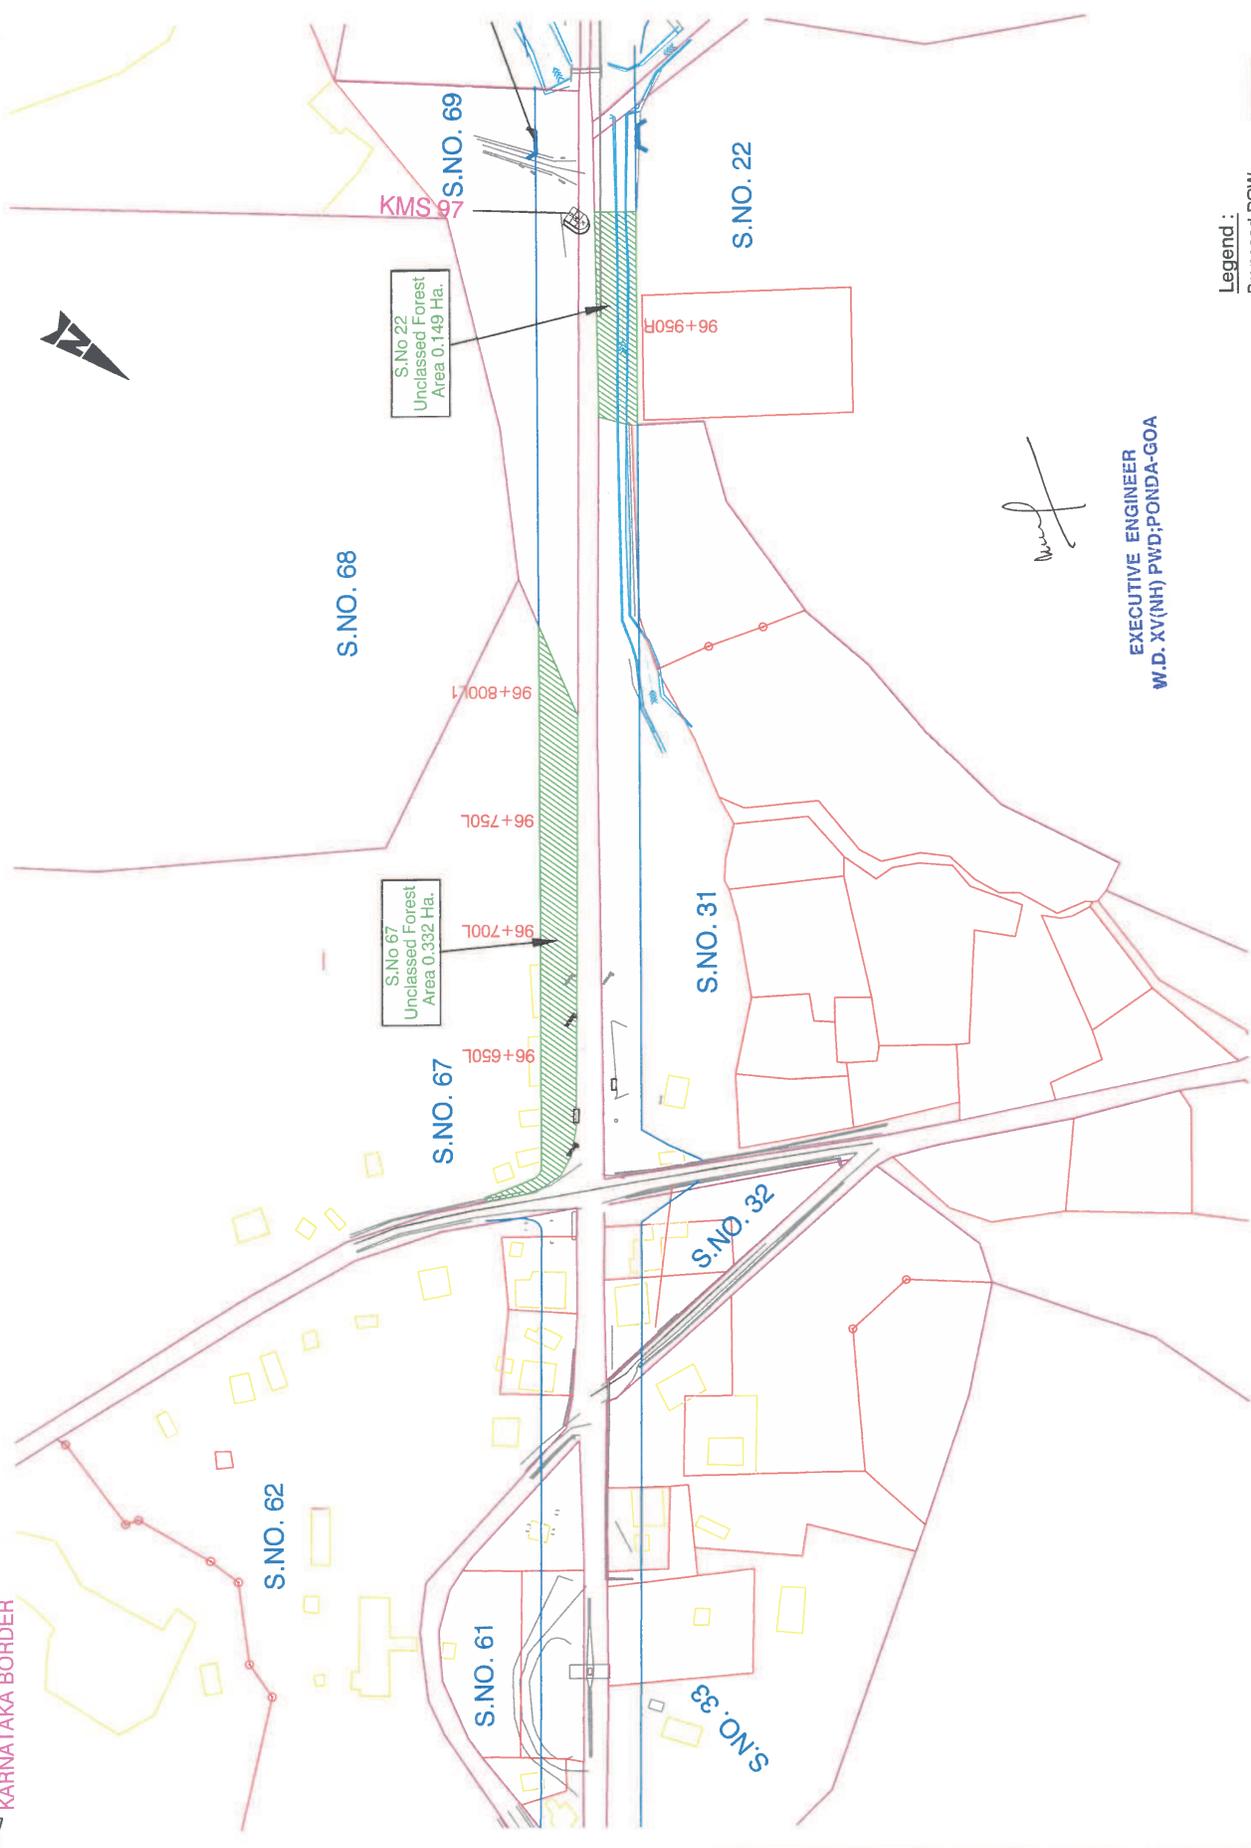

S.No 22  
Unclassed Forest  
Area 0.149 Ha.

S.No 67  
Unclassed Forest  
Area 0.332 Ha.

*[Handwritten Signature]*

EXECUTIVE ENGINEER  
W.D. XV(NH) PWD;PONDA-GOA

Legend :  
Proposed ROW  
Land to be Acquired  
Scale: 1:2000

ANMOD  
KARNATAKA BORDER

PANAJI/GOA



S.NO. 59

S.No 35  
Proposed Reserved Forest  
Area 0.370 Ha.

S.No 37  
Proposed Reserved Forest  
Area 0.149 Ha.

S.NO. 37

S.No 34  
Proposed Reserved Forest  
Area 0.071 Ha.

S.NO. 33

S.NO. 34

S.NO. 36

S.No

KMS 96

96+300R1  
96+250R  
95+200R2  
96+150R1  
96+100R  
96+050R1  
96+015R

94150R  
94100R  
94200R  
94250R  
94300R  
94350R  
94400R

EXECUTIVE ENGINEER  
W.D. XV(NH) PWD,PONDA-GO

Legend :  
Proposed ROW  
Land to be Acquired  
Scale: 1:2000