
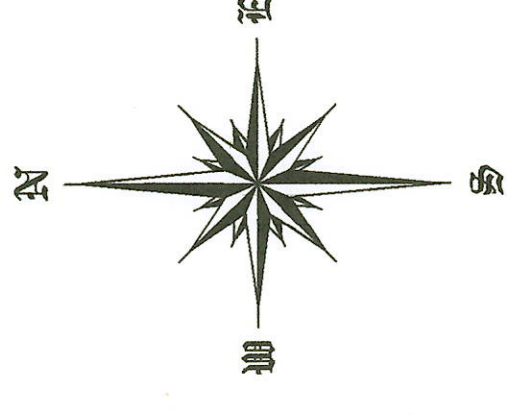


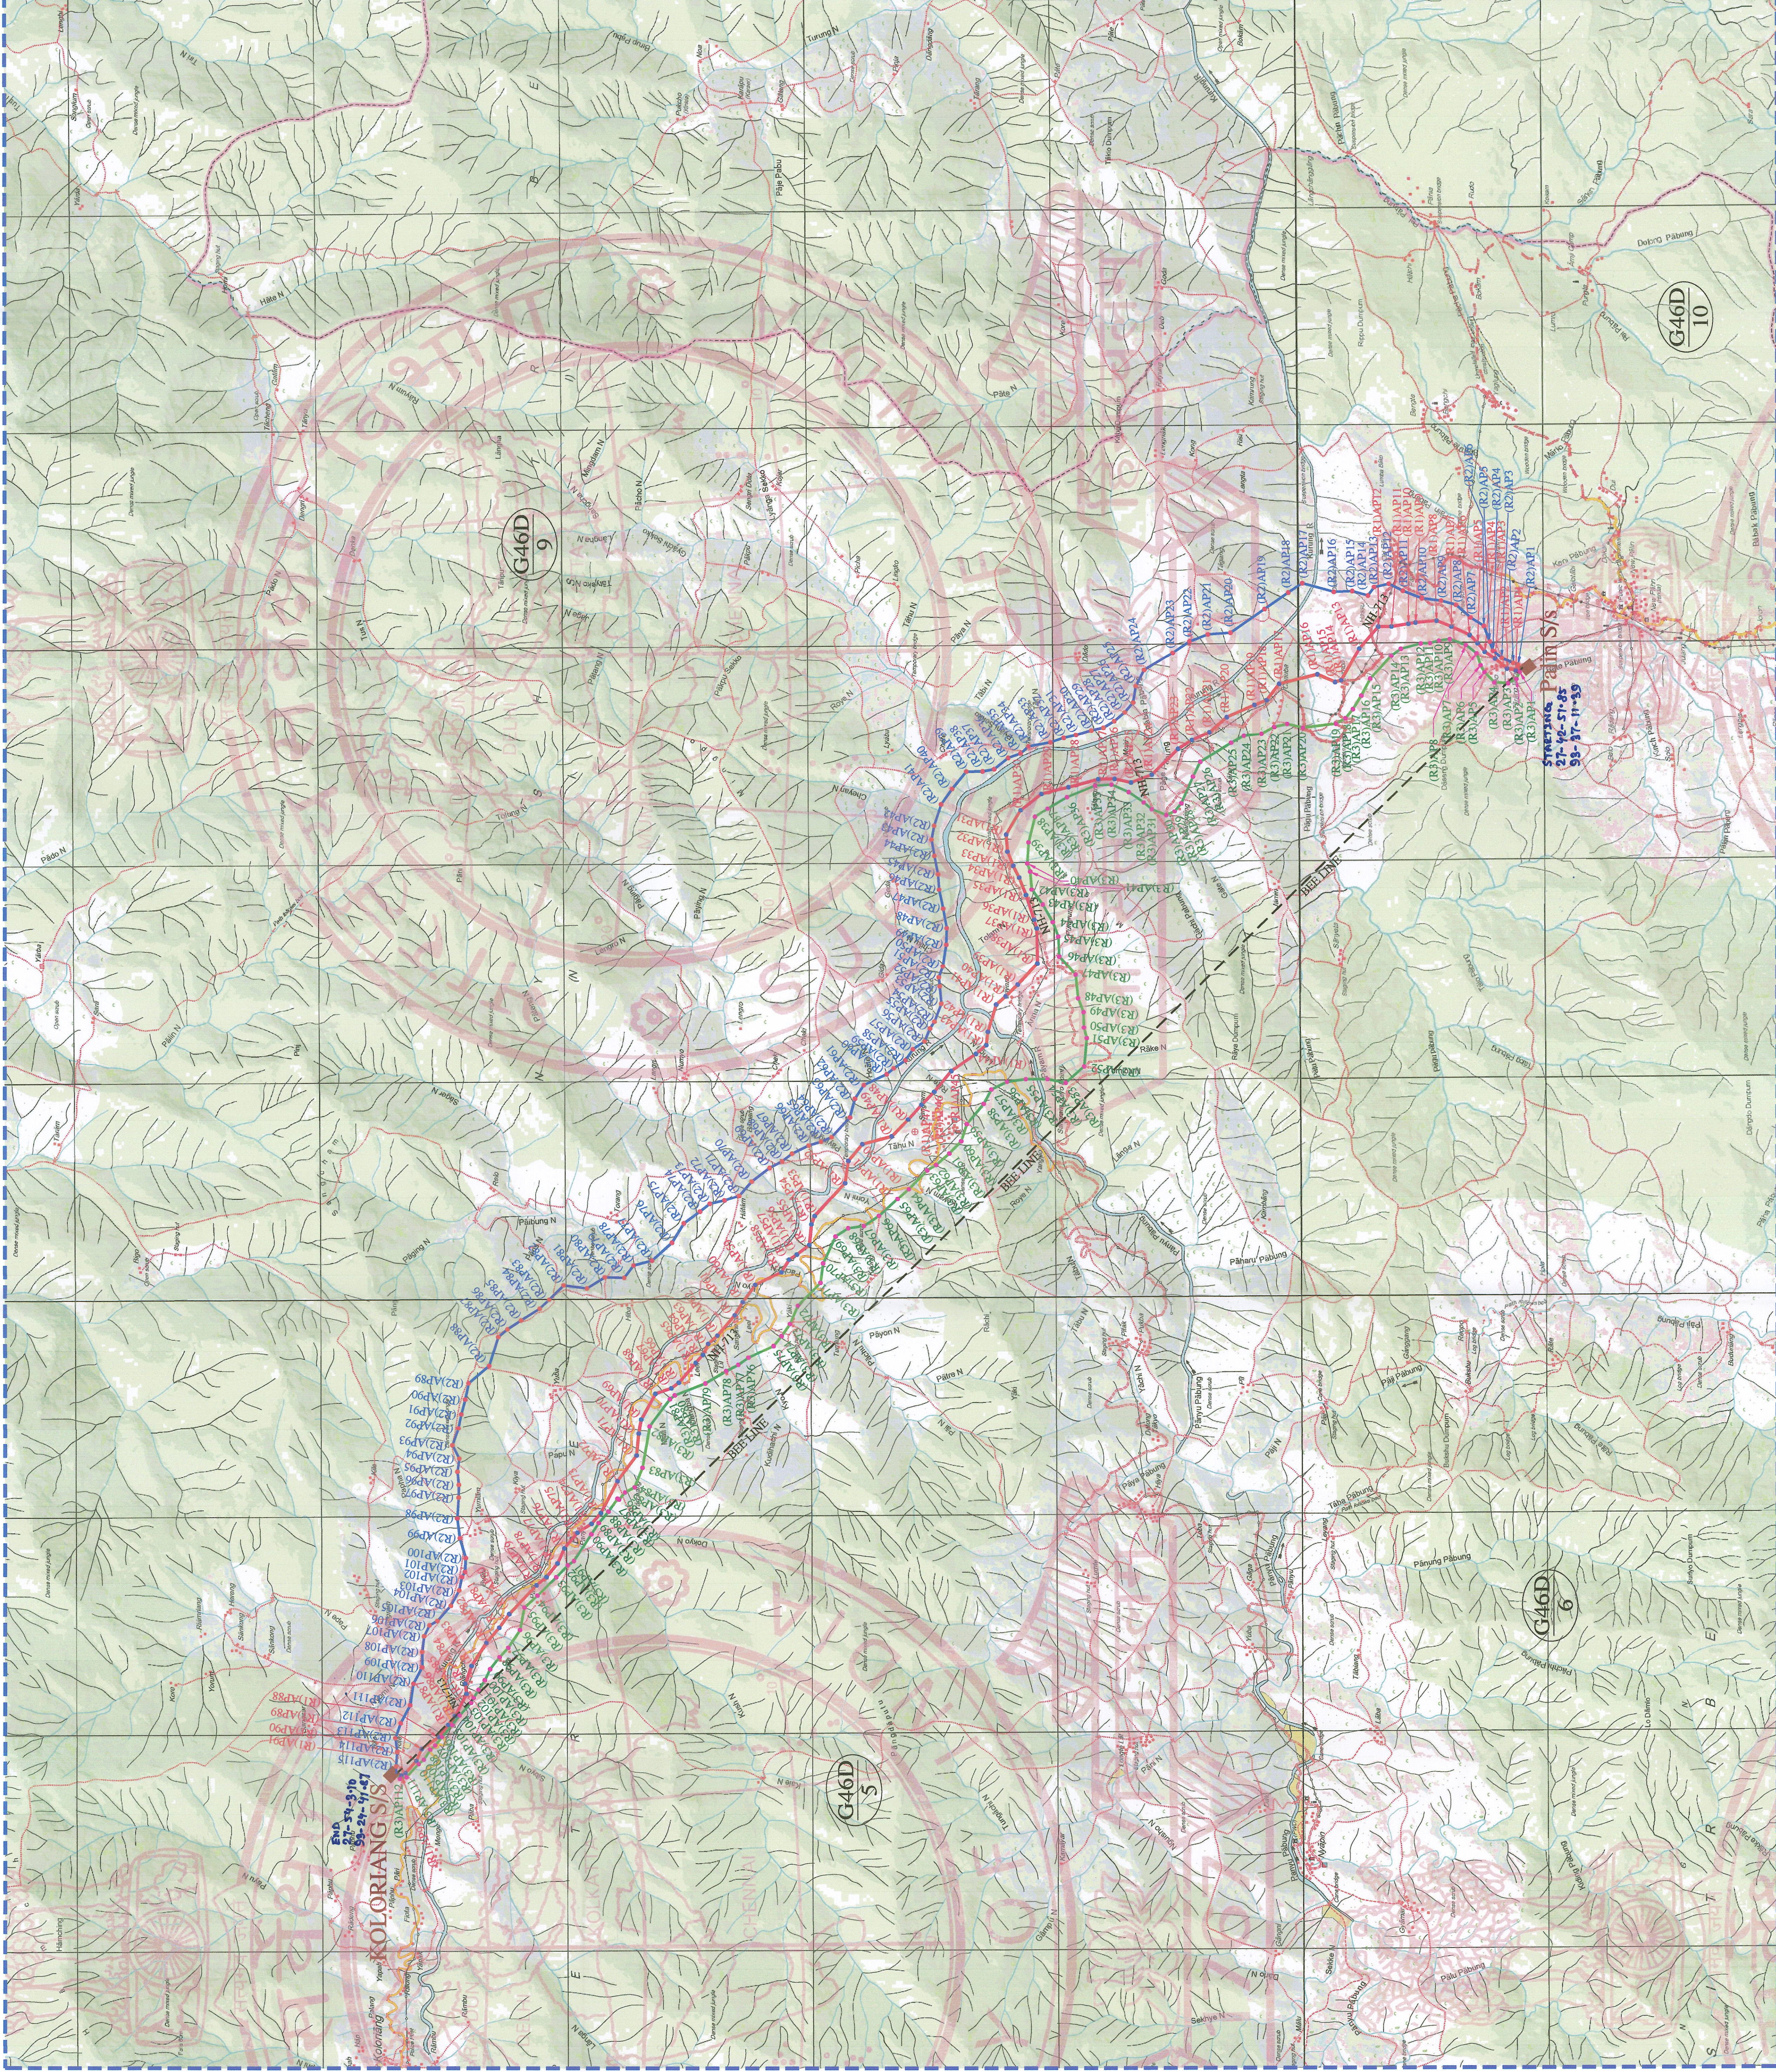

TOPOSHEET INDEX

93°30'E	93°45'E	94°00'E
27°45'N	G46D 5	G46D 9
27°30'N	G46D 6	G46D 10
27°15'N		

SCALE :- 1:50,000

LEGENDS :-

Sl.No.	Description	Symbol
1.	BEE LINE	---
2.	PROPOSED ROUTE 1	---
3.	PROPOSED ROUTE 2	---
4.	PROPOSED ROUTE 3	---

LENGTH OF ROUTE

Sl.No.	Name of Route	Length in (Km).
1.	BEE LINE	29.760 KMS.
2.	PROPOSED ROUTE 1	34.567 KMS.
3.	PROPOSED ROUTE 2	37.102 KMS.
4.	PROPOSED ROUTE 3	36.417 KMS.

Revision	Description	Date
R0	Released for Approval	29 JUNE, 2021
R1		RAHUL

DRG. NO.	PGCLTP/ROUTE ALIGNMENT PROPOSAL/001	Sheet : 1 OF 1
Sheet Name	ROUTE ALIGNMENT PROPOSAL	Paper Size A0
DATE	29 JUNE, 2021	

CLIENT	POWERGRID CORPORATION OF INDIA LIMITED
IPC CONTRACTOR	TATA PROJECTS LIMITED
PROJECT	TRANSMISSION LINE PACKAGE TW13 132 KV SC PALIN-KOLARIANG (S/C on D/C Tower)

DRAWING DESCRIPTION	ROUTE ALIGNMENT PROPOSAL FOR 132 KV SC Palin-Kolariang (S/C on D/C Tower)
---------------------	--

DRAWN BY	SURVEYED & CHECKED BY	SUBMITTED BY
RAHUL KUMAR	S. S. S. S. S.	

VERIFIED BY	RECOMMENDED BY	APPROVED BY