

Name of Road :- Strengthening and Renewal of Sikar- Harsh Road Km 8/750 to 15/250



Hilly Portion

Hilly Portion

Valley Portion

Valley Portion

Hilly Portion


Valley Portion

Valley Portion

Hilly Portion

Valley Portion

Valley Portion

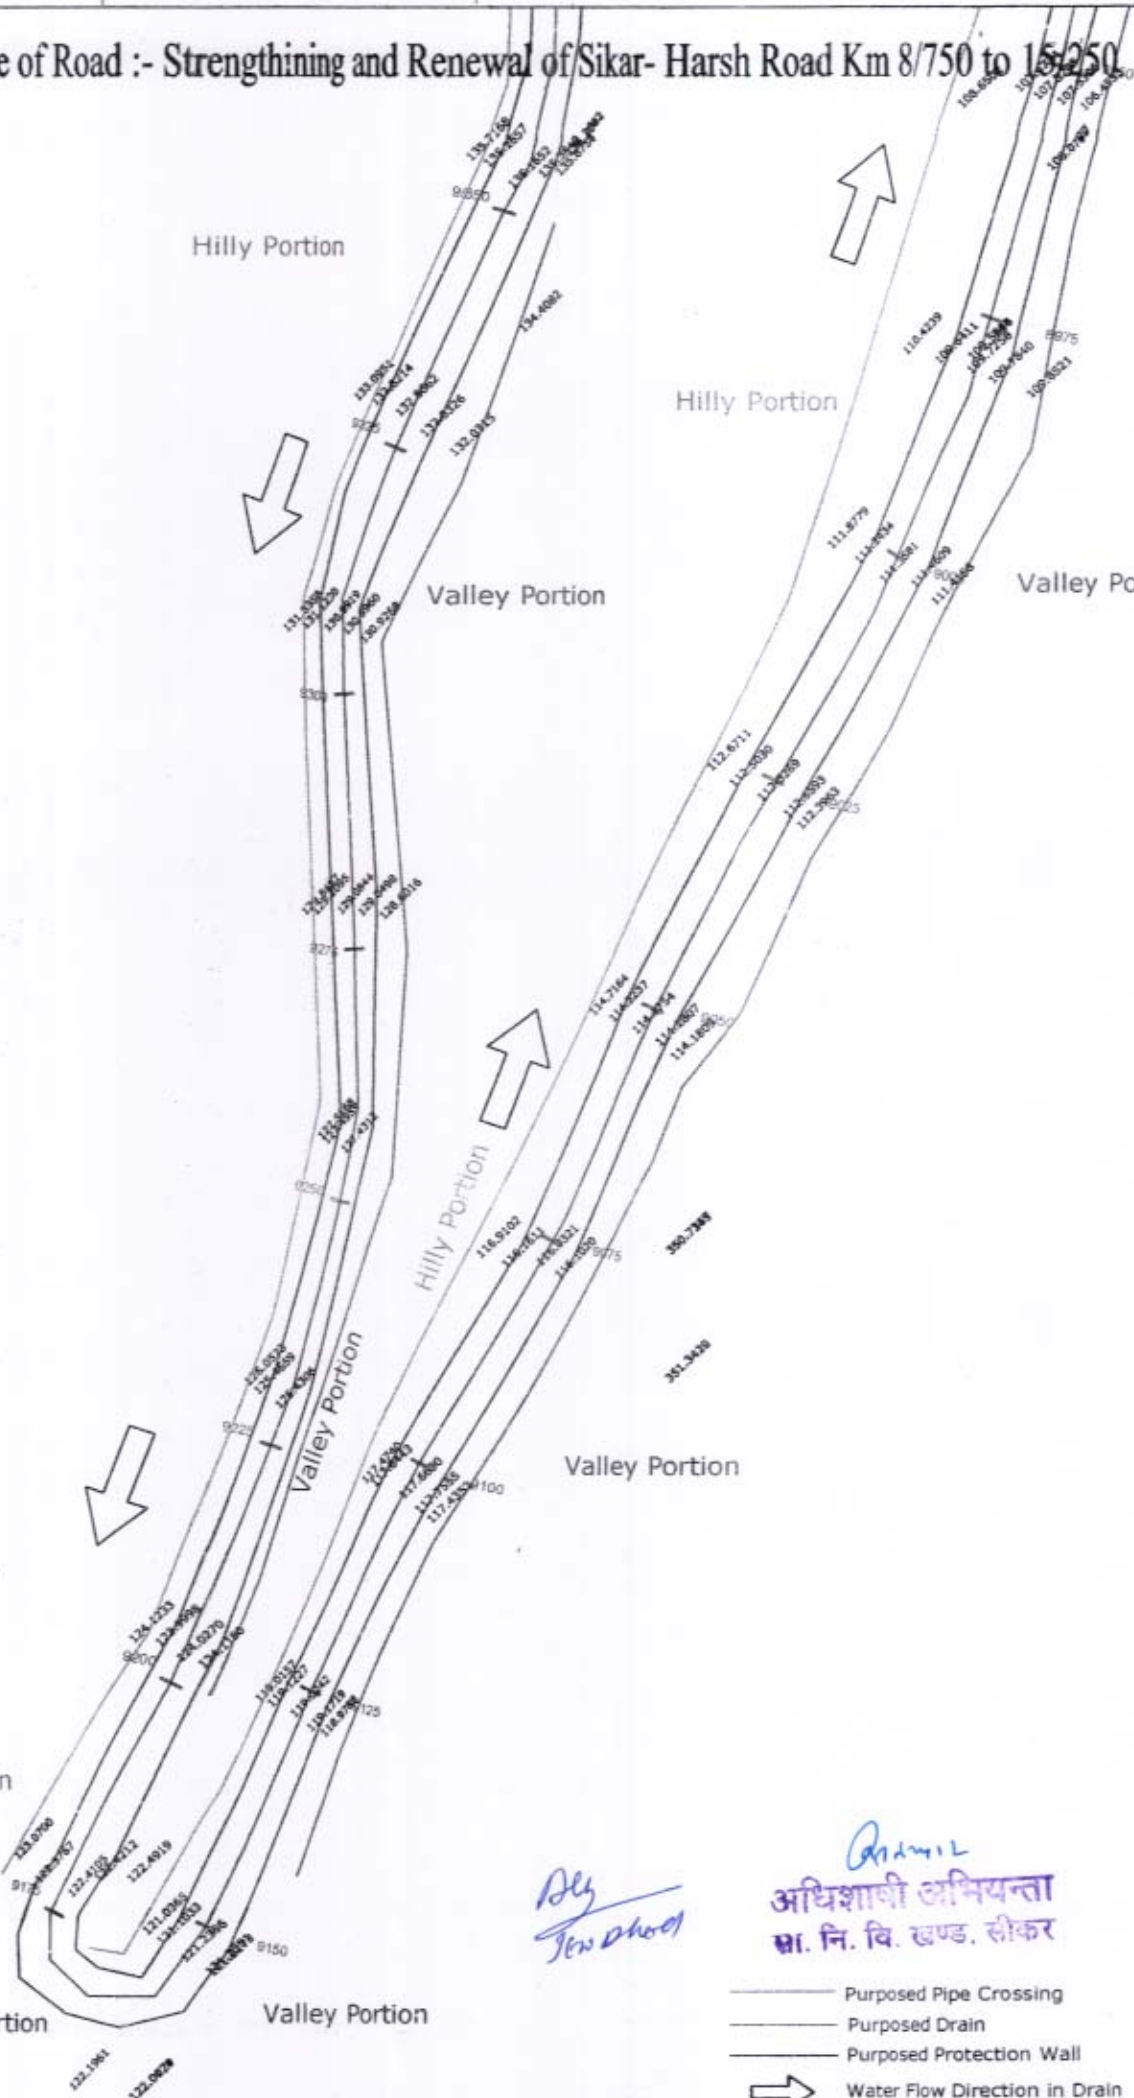

As per

*Dy
Jew Chowd*

Arvind
अधिकाशी अभियन्ता
सा. नि. वि. खण्ड, सीकर

- Purposed Pipe Crossing
- Purposed Drain
- Purposed Protection Wall
- ➔ Water Flow Direction in Drain

Name of Road :- Strengthening and Renewal of Sikar- Harsh Road Km 8/750 to 15/250



Valley Portion

Valley Portion





Hilly Portion

Hilly Portion


Hilly Portion

Valley Portion

अधिसायी अभियन्ता
 सा. नि. वि. खण्ड. सीकर
 Hilly Portion

 -  Purposed Pipe Crossing
-  Purposed Drain
-  Purposed Protection Wall
-  Water Flow Direction in Drain

Handwritten mark

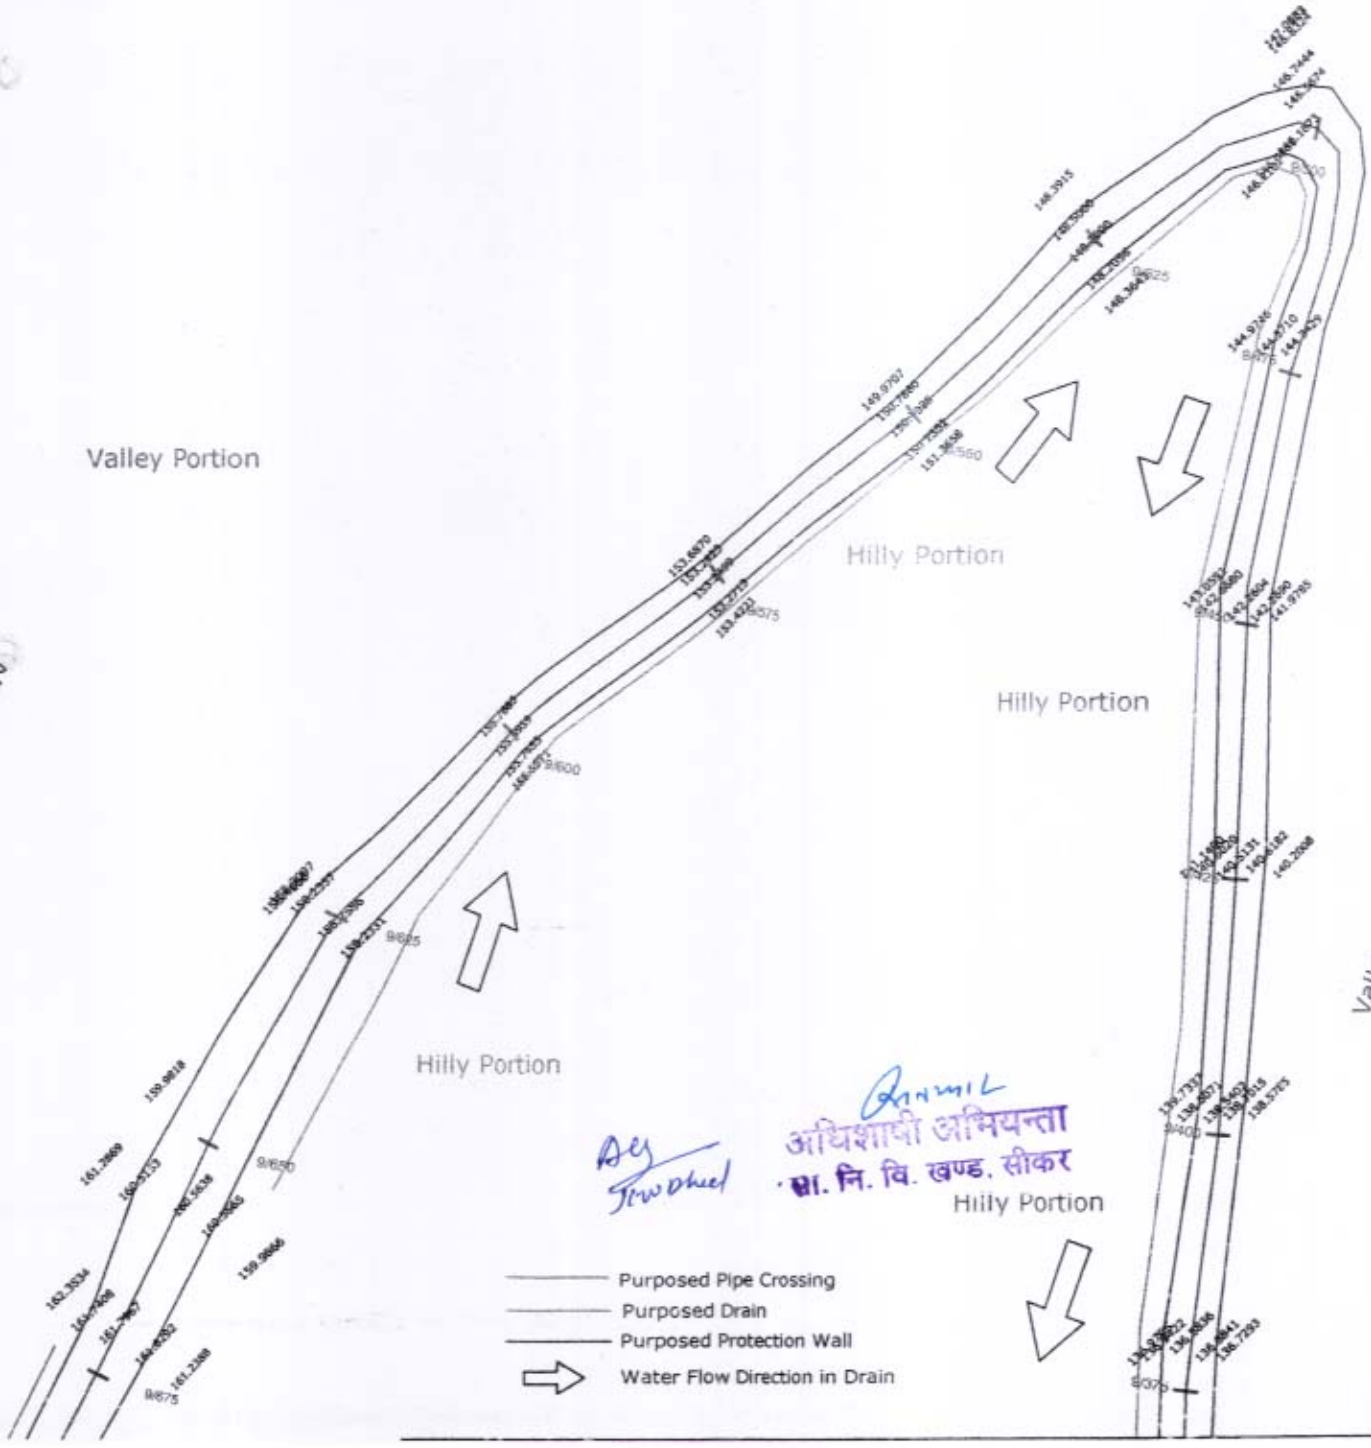

Name of Road :- Strengthening and Renewal of Sikar- Harsh Road Km 8/750 to 15/250




Valley Portion

Valley Portion

Hilly Portion

Valley Portion

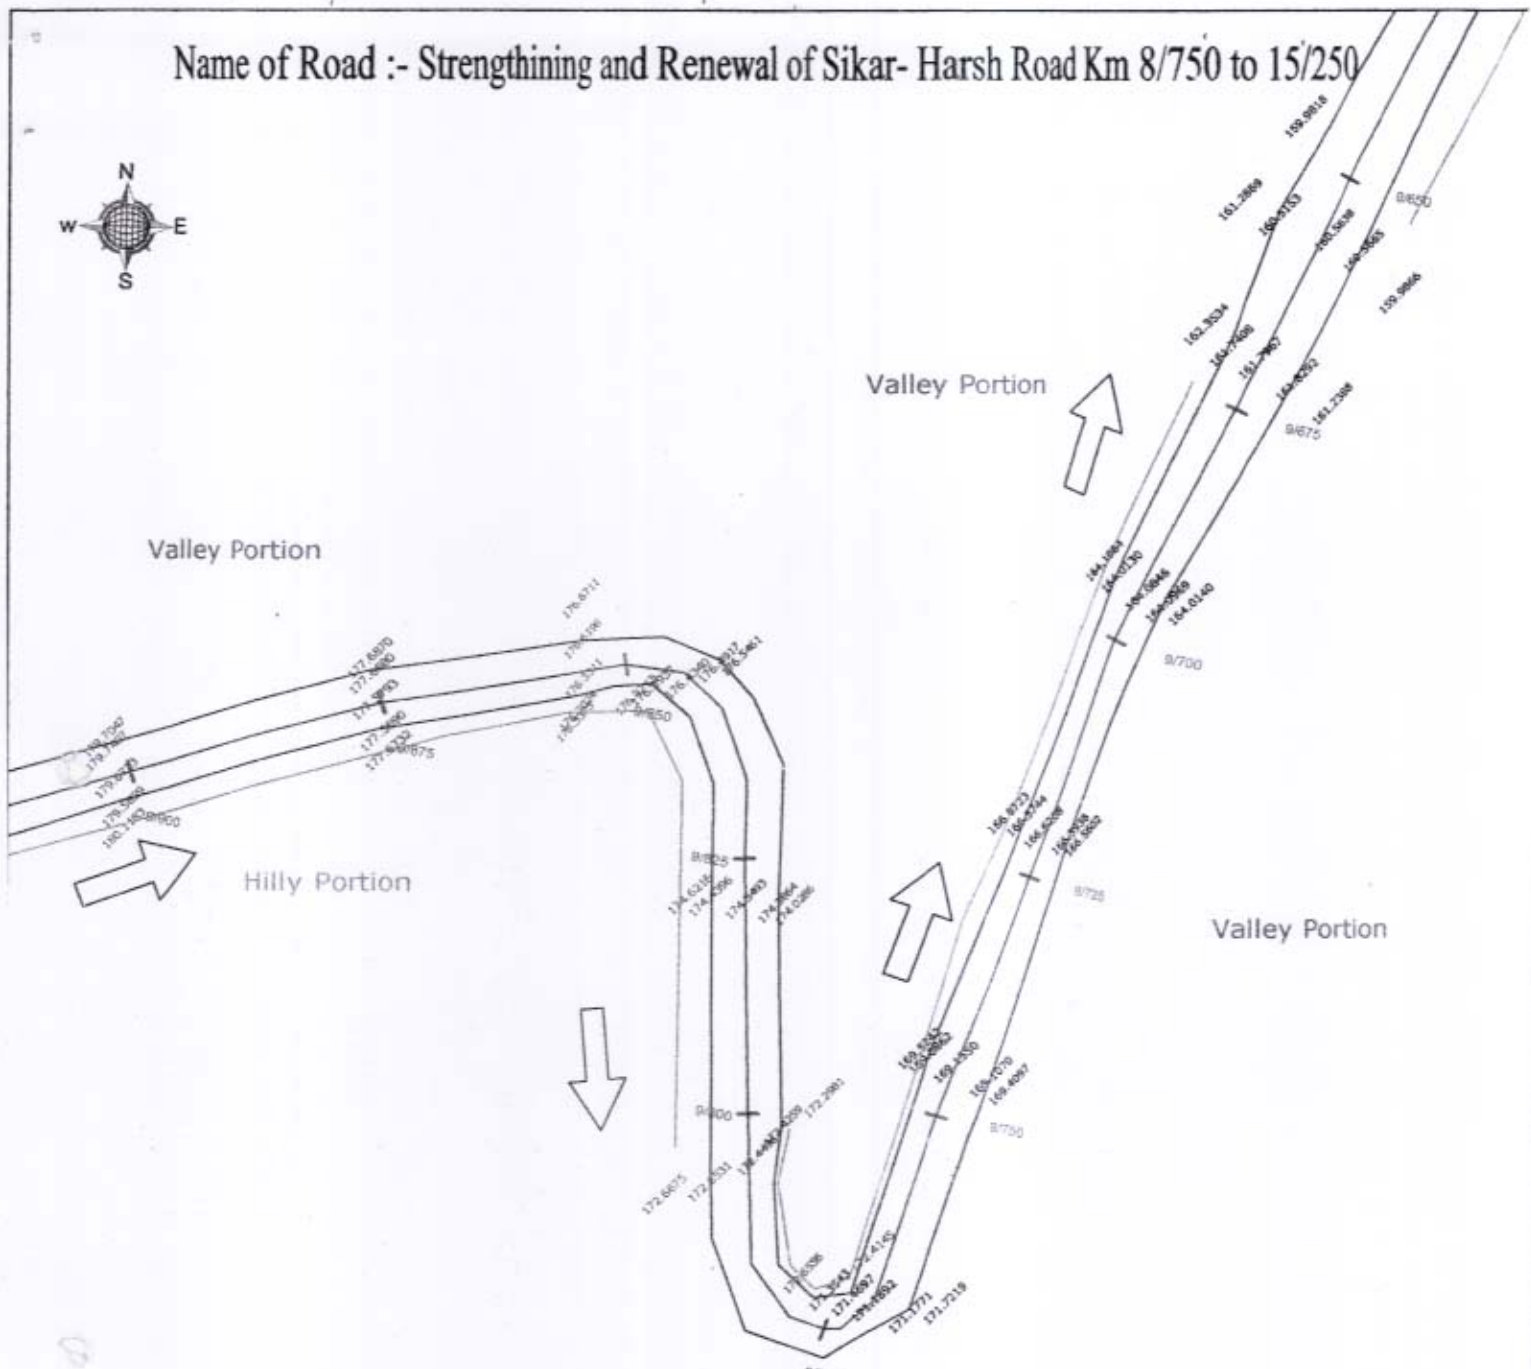


ASW
2/10





- Purposed Pipe Crossing
- Purposed Drain
- Purposed Protection Wall
- ➔ Water Flow Direction in Drain

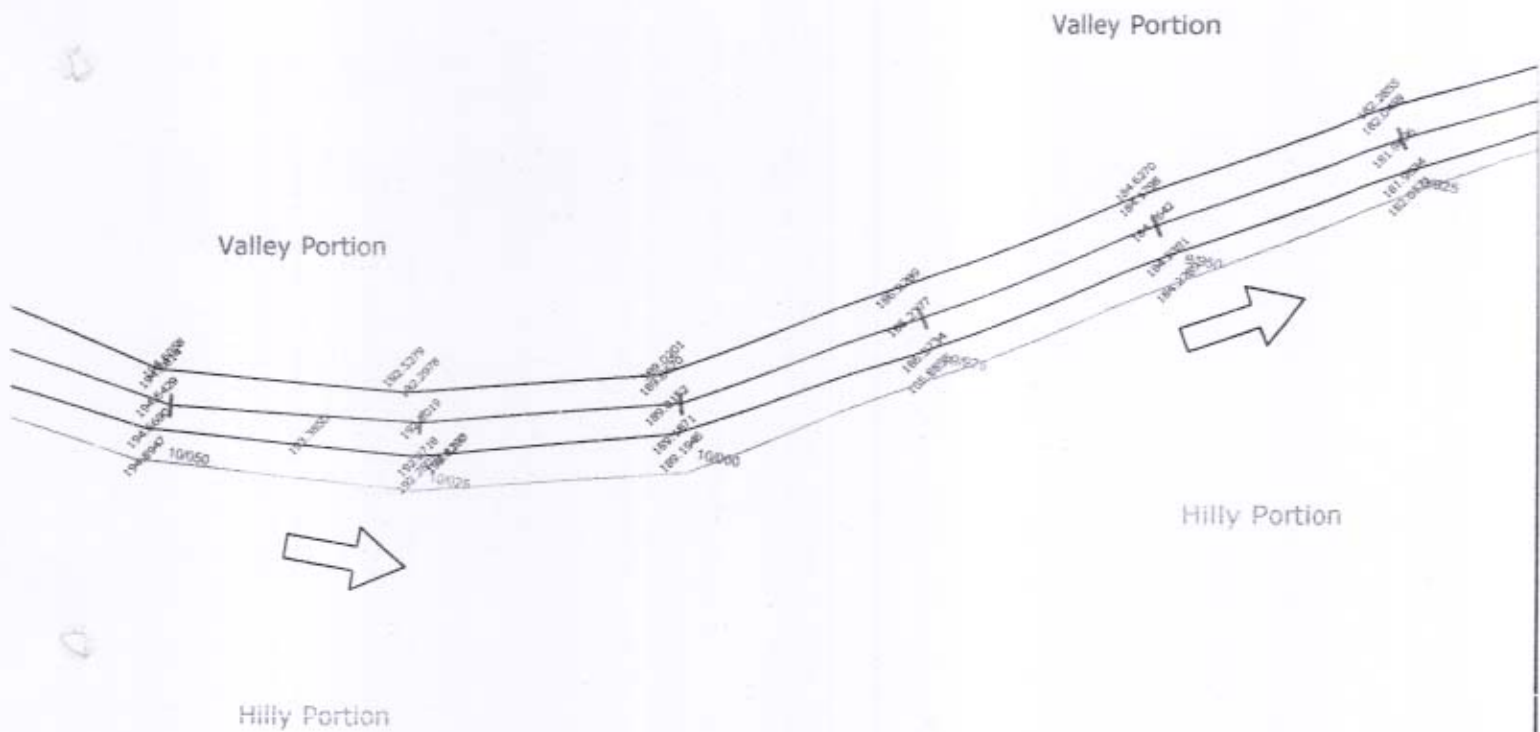Devi
Tow Dhad
अधिसापी अभियन्ता
भा. नि. वि खण्ड. सीकर

Name of Road :- Strengthening and Renewal of Sikar- Harsh Road Km 8/750 to 15/250



Handwritten initials

-  Purposed Pipe Crossing
-  Purposed Drain
-  Purposed Protection Wall
-  Water Flow Direction in Drain

Handwritten signature
 Dy. S.D. Officer
 अधिशासी अभियन्ता
 सा. नि. वि. खण्ड, सीकर

Name of Road :- Strengthening and Renewal of Sikar- Harsh Road Km 8/750 to 15/250






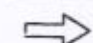
Hilly Portion

Valley Portion

Valley Portion

Hilly Portion


Valley Portion

-  Purposed Pipe Crossing
-  Purposed Drain
-  Purposed Protection Wall
-  Water Flow Direction in Drain

By Subhad

Dr. Arun
अधिसाषी अभियन्ता
भा. नि. वि. खण्ड. सीकर

Asst. Eng.

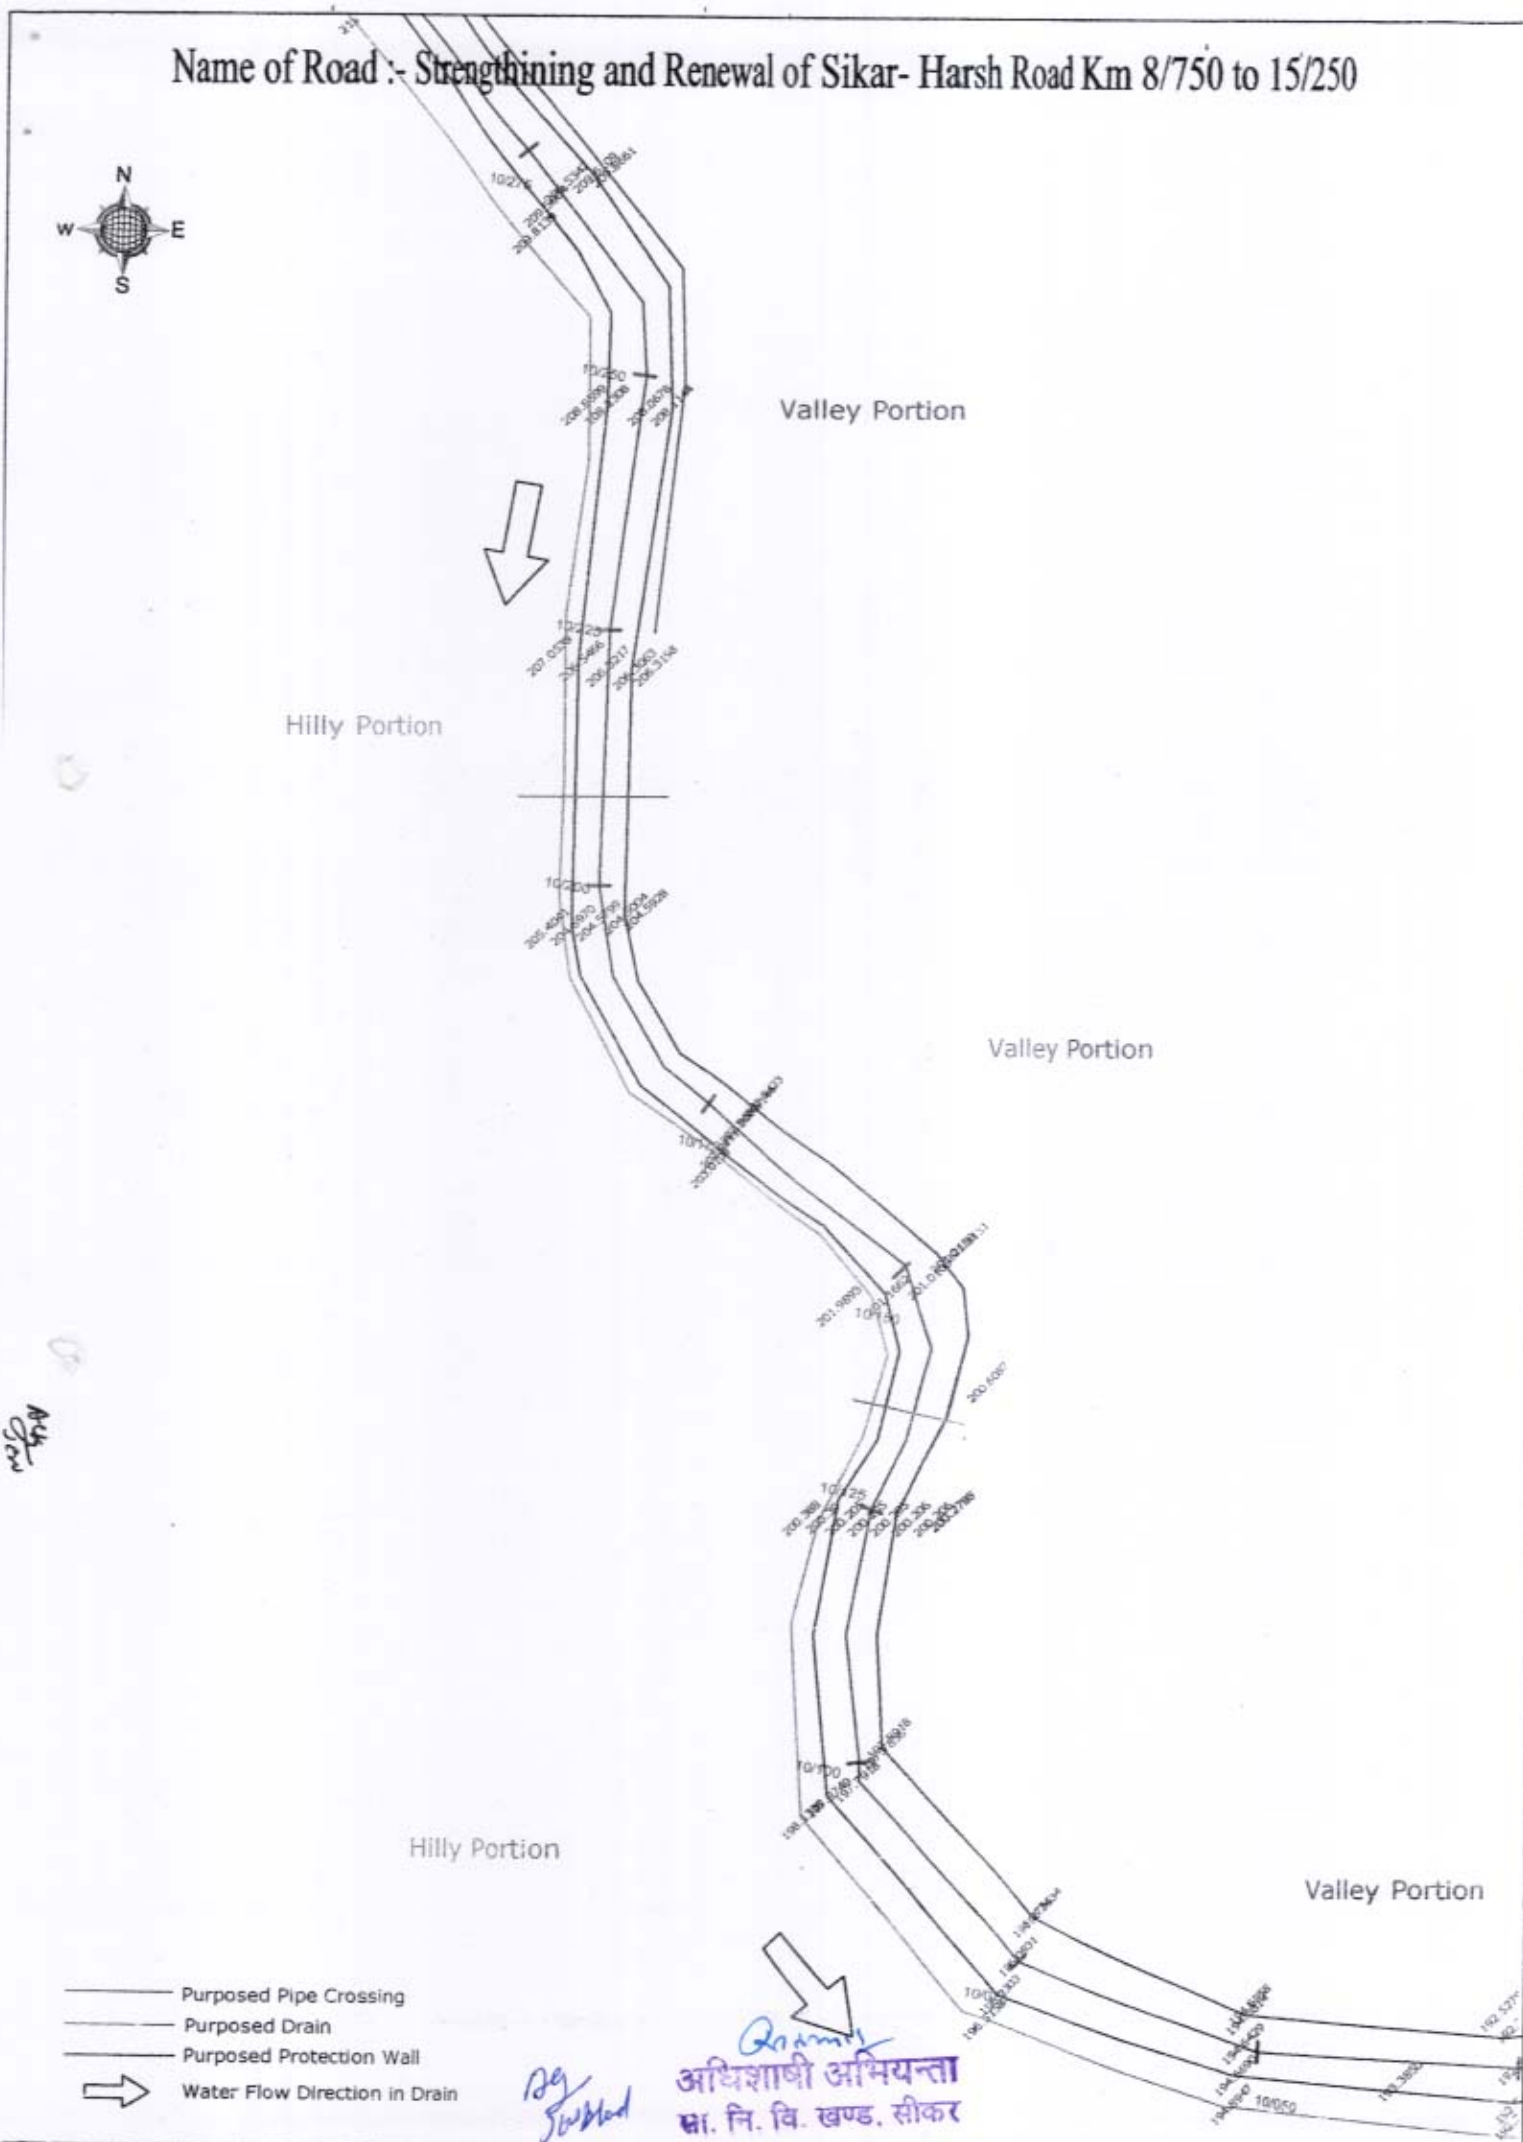

Name of Road :- Strengthening and Renewal of Sikar- Harsh Road Km 8/750 to 15/250



Hilly Portion



Valley Portion

Hilly Portion




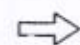
Valley Portion

Valley Portion


Hilly Portion

Handwritten signature

अधिकाशा अमियन्ता
सा. नि. वि. खाण्ड. सीकर

-  Purposed Pipe Crossing
-  Purposed Drain
-  Purposed Protection Wall
-  Water Flow Direction in Drain

Name of Road :- Strengthening and Renewal of Sikar- Harsh Road Km 8/750 to 15/250

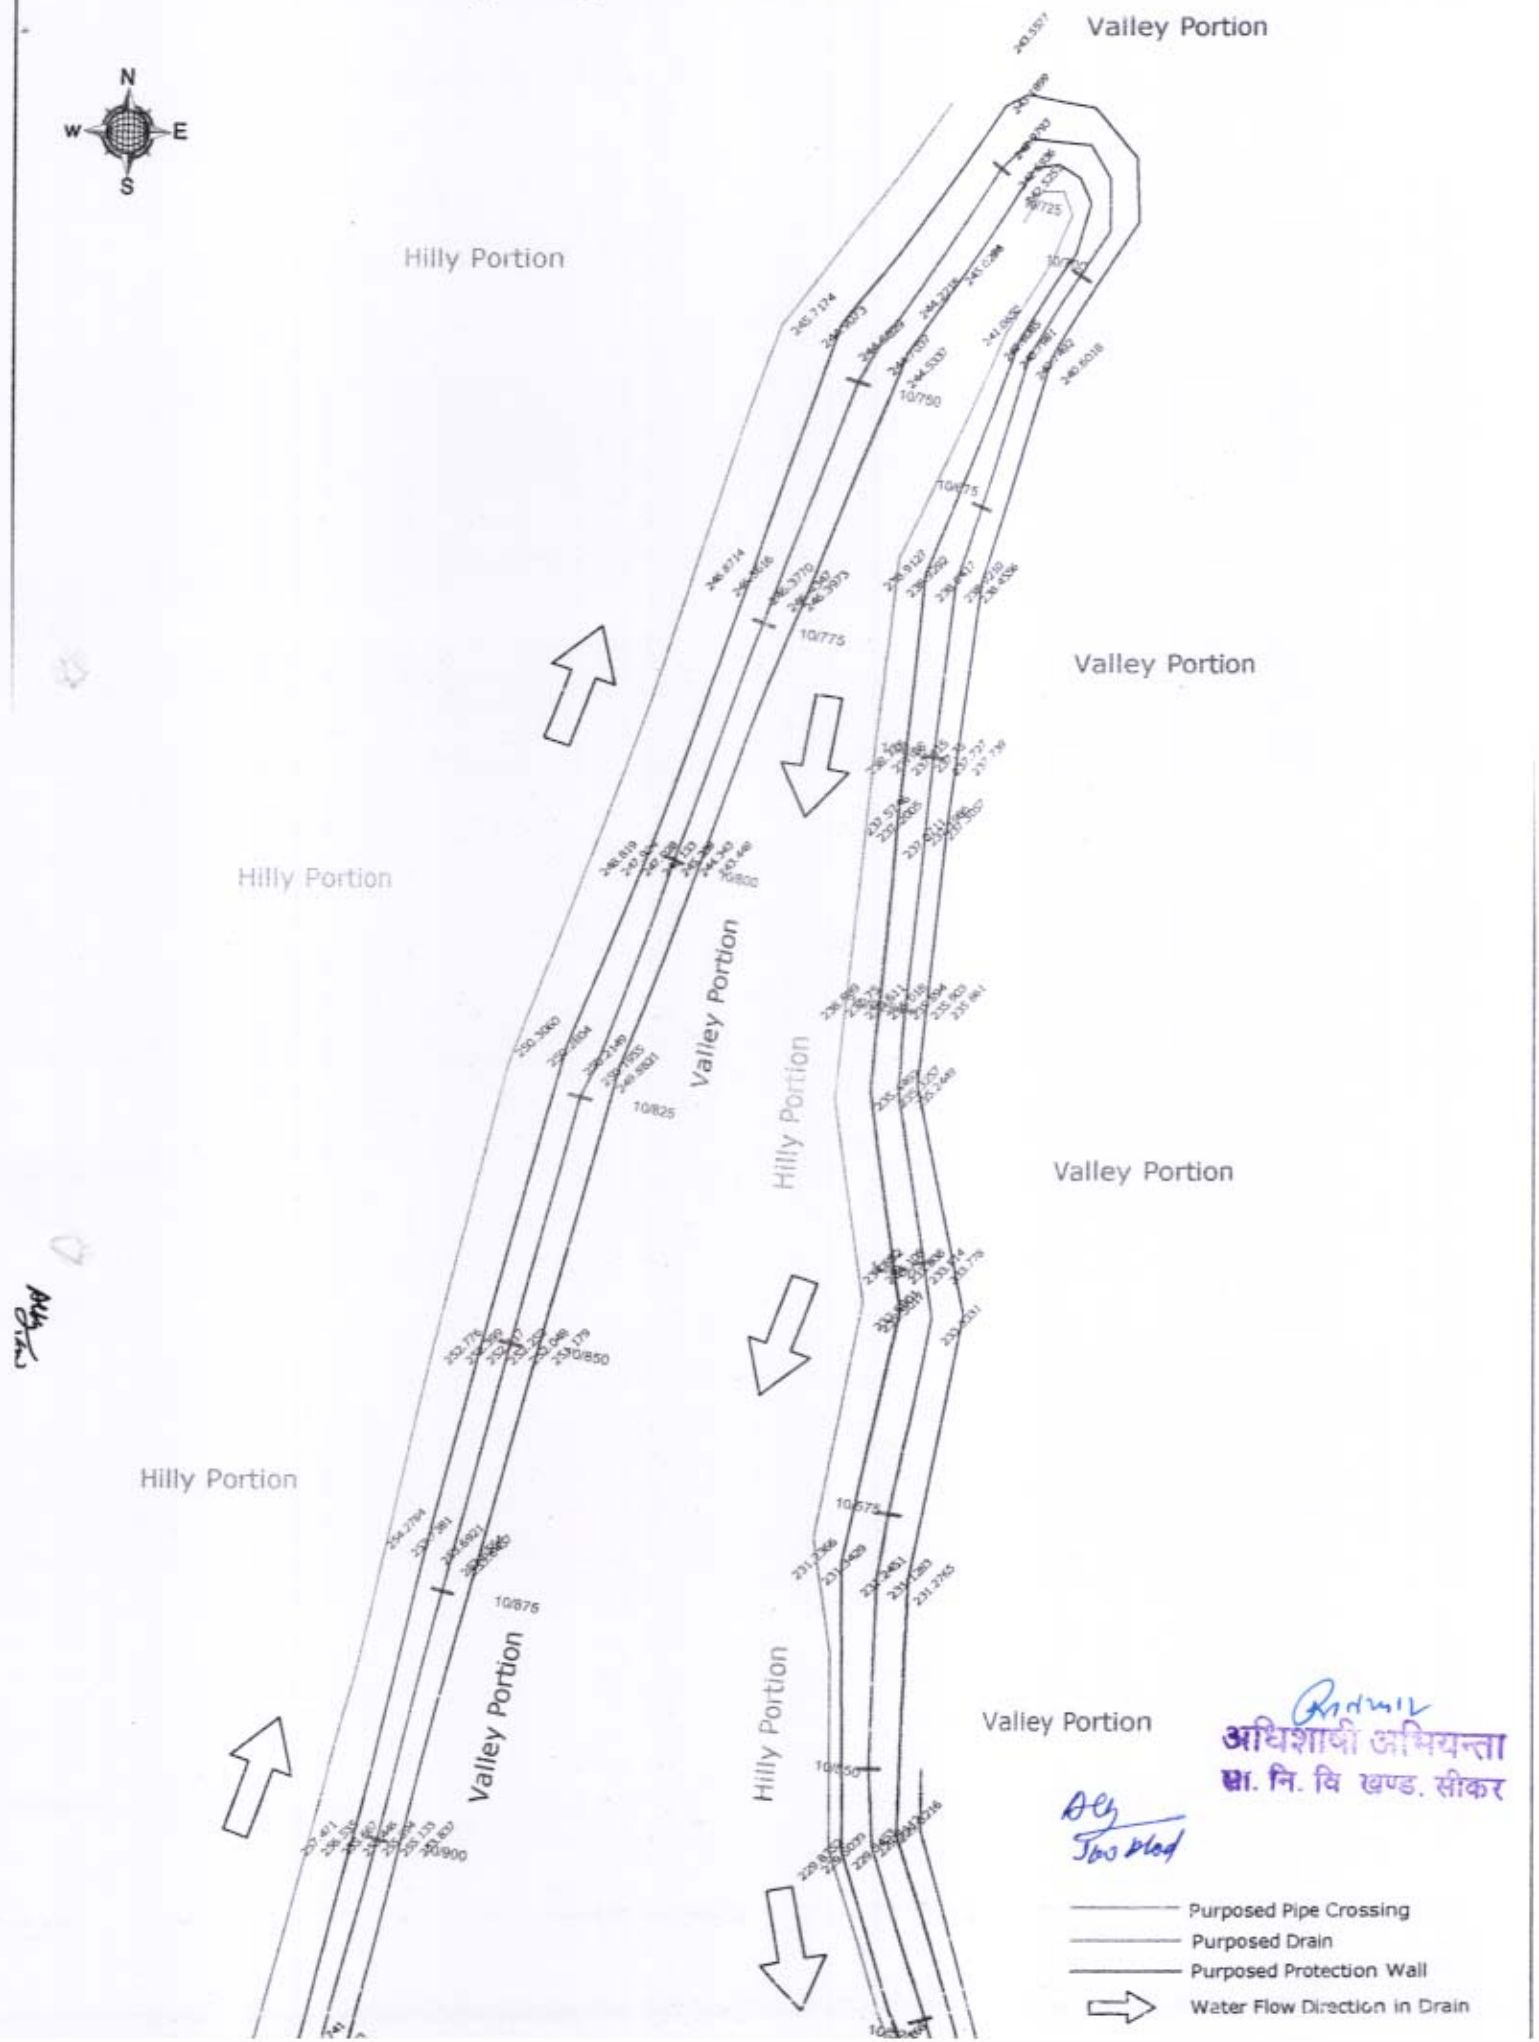

AMK

अधिशायी अभियन्ता
सा. नि. वि खण्ड. सीकर

अद्य
10/05/2024

- Purposed Pipe Crossing
- Purposed Drain
- Purposed Protection Wall
- ➔ Water Flow Direction in Drain

Name of Road :- Strengthening and Renewal of Sikar- Harsh Road Km 8/750 to 15/250



Handwritten signature/initials

Hilly Portion



Valley Portion




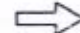
Hilly Portion


Valley Portion

Hilly Portion


Valley Portion

Handwritten signature
अधिसायी अभियन्ता
सा. नि. वि. खण्ड, सीकर

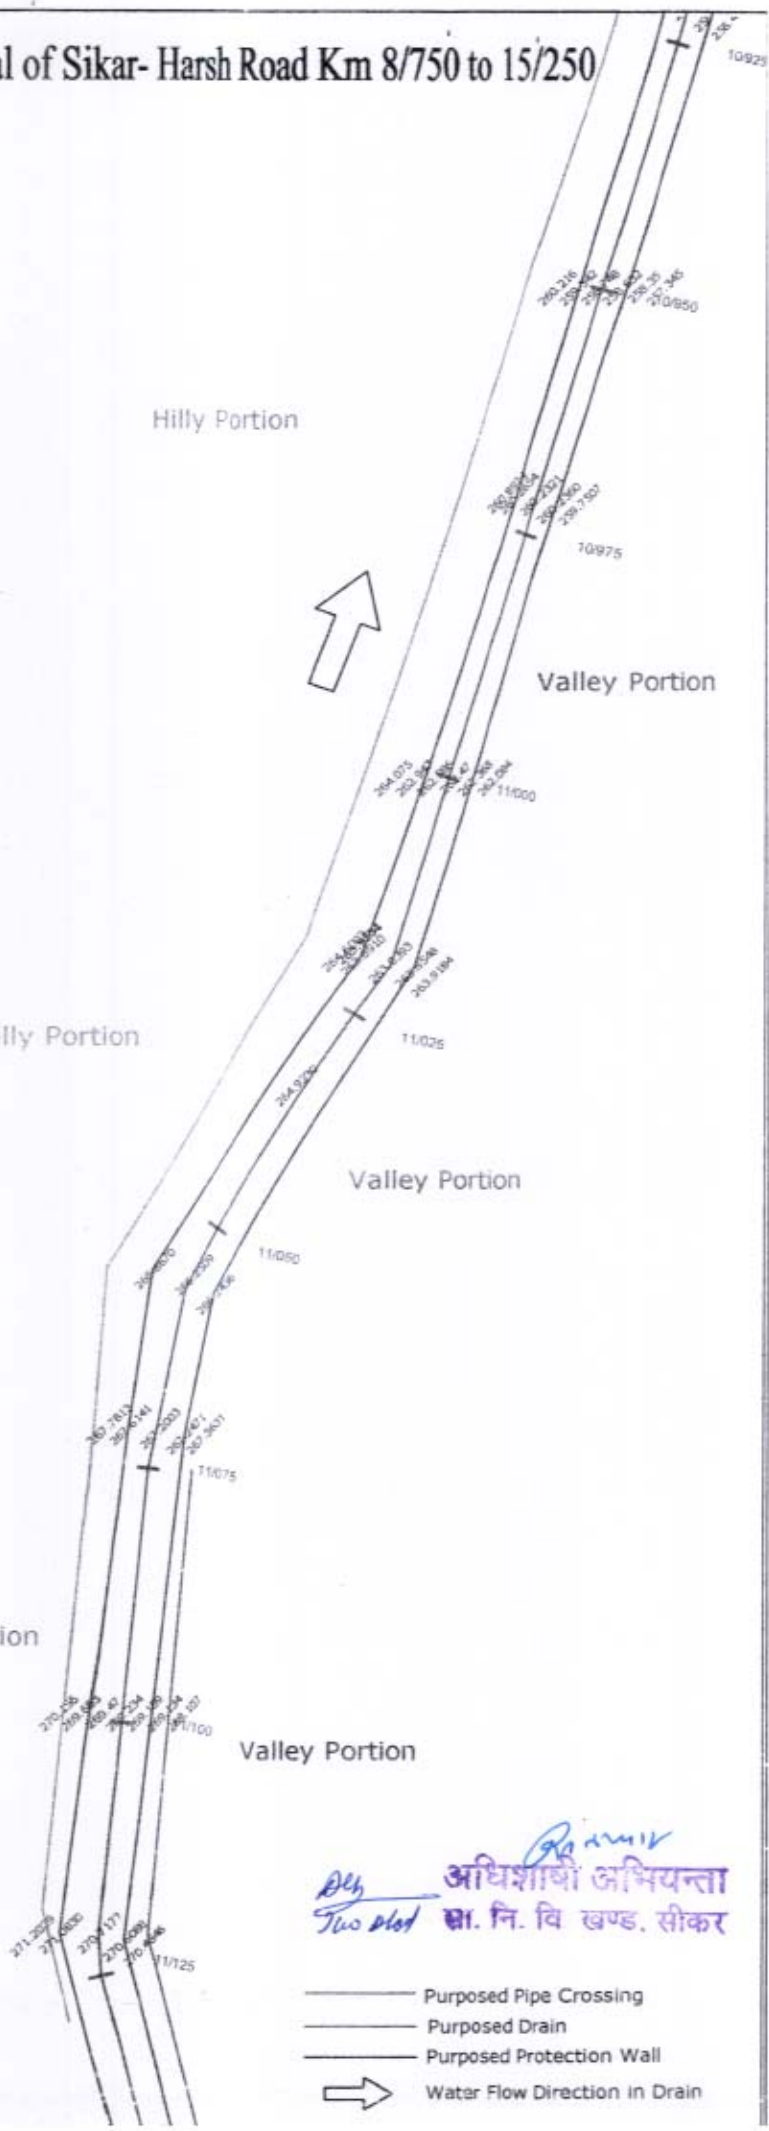


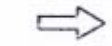
-  Purposed Pipe Crossing
-  Purposed Drain
-  Purposed Protection Wall
-  Water Flow Direction in Drain

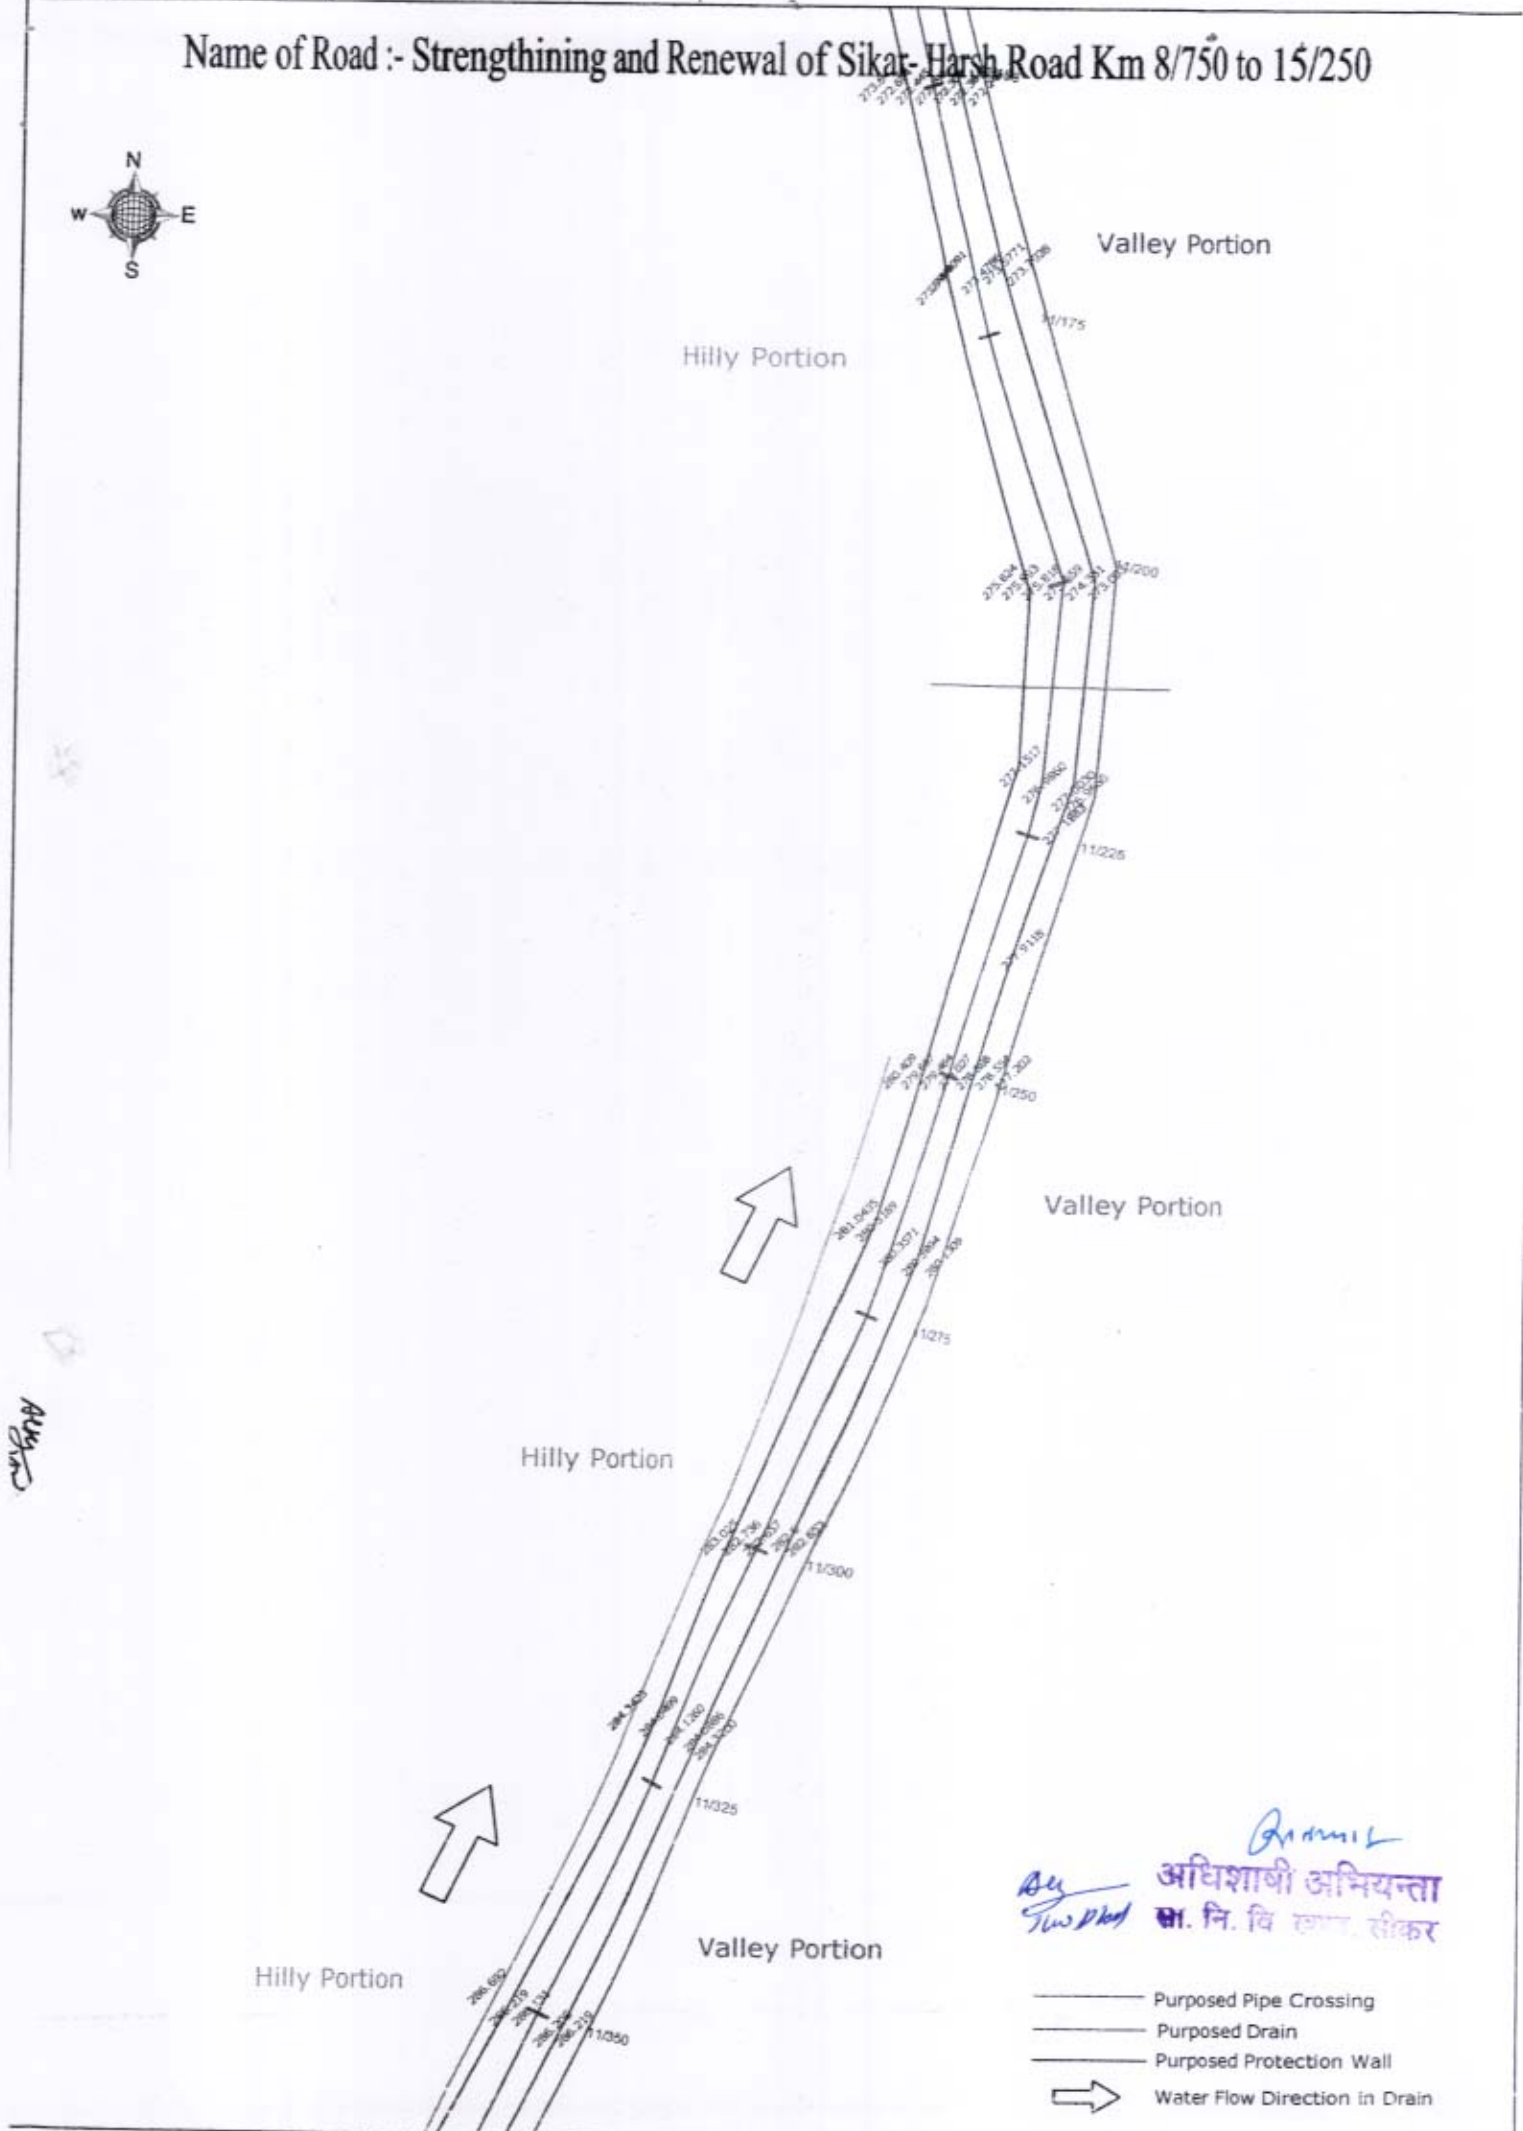

Name of Road :- Strengthening and Renewal of Sikar-Harsh Road Km 8/750 to 15/250



अधिशायी अभियन्ता
सा. नि. वि. जय. सीकर

-  Proposed Pipe Crossing
-  Proposed Drain
-  Proposed Protection Wall
-  Water Flow Direction in Drain

Name of Road :- Strengthening and Renewal of Sikar- Harsh Road Km 8/750 to 15/250



Hilly Portion


Valley Portion

Hilly Portion

Valley Portion

Hilly Portion

Valley Portion

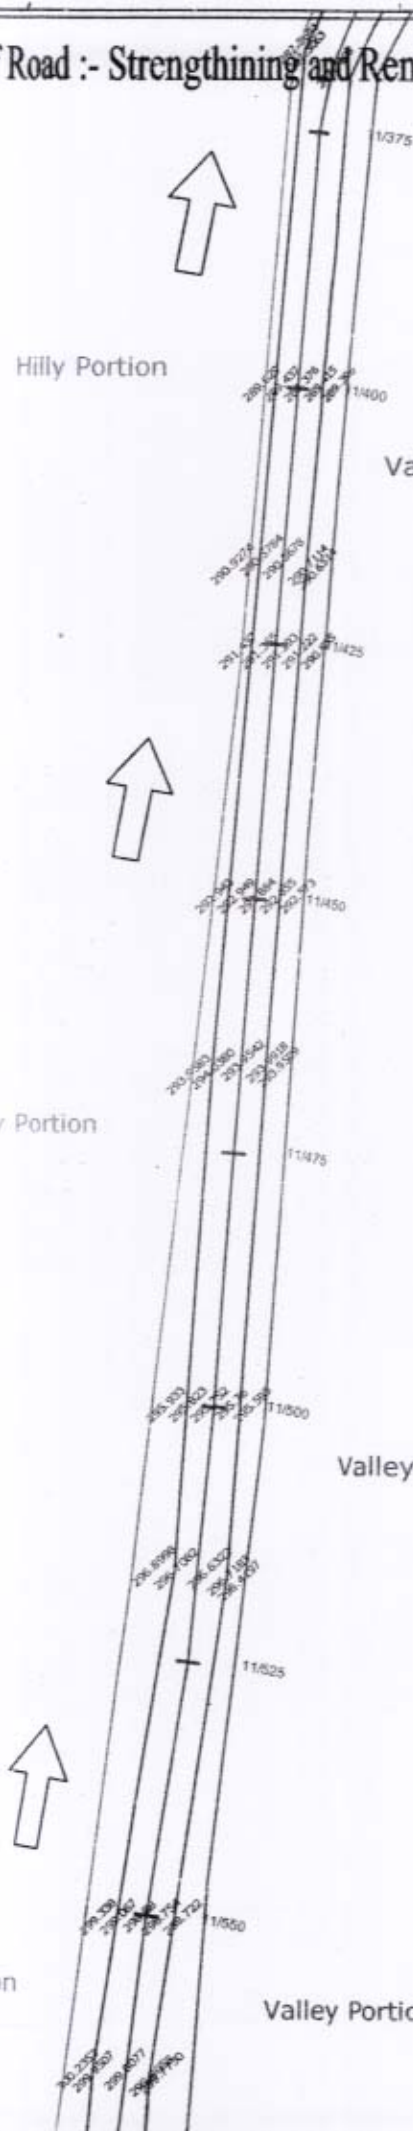

Arun

अधिसाषी अभियन्ता
 सा. नि. वि खण्ड, सीकर

- Purposed Pipe Crossing
- Purposed Drain
- Purposed Protection Wall
- ➔ Water Flow Direction in Drain

Name of Road :- Strengthening and Renewal of Sikar- Harsh Road Km 8/750 to 15/250



Hilly Portion

Valley Portion

Valley Portion

Hilly Portion

Valley Portion



By
Jasdeep


Arvind
अधिशाषी अभियन्ता
स. नि. वि. खण्ड, सीकर

- Purposed Pipe Crossing
- Purposed Drain
- Purposed Protection Wall
- ➔ Water Flow Direction In Drain

Name of Road :- Strengthening and Renewal of Sikar- Harsh Road Km 8/750 to 15/250



Rajy

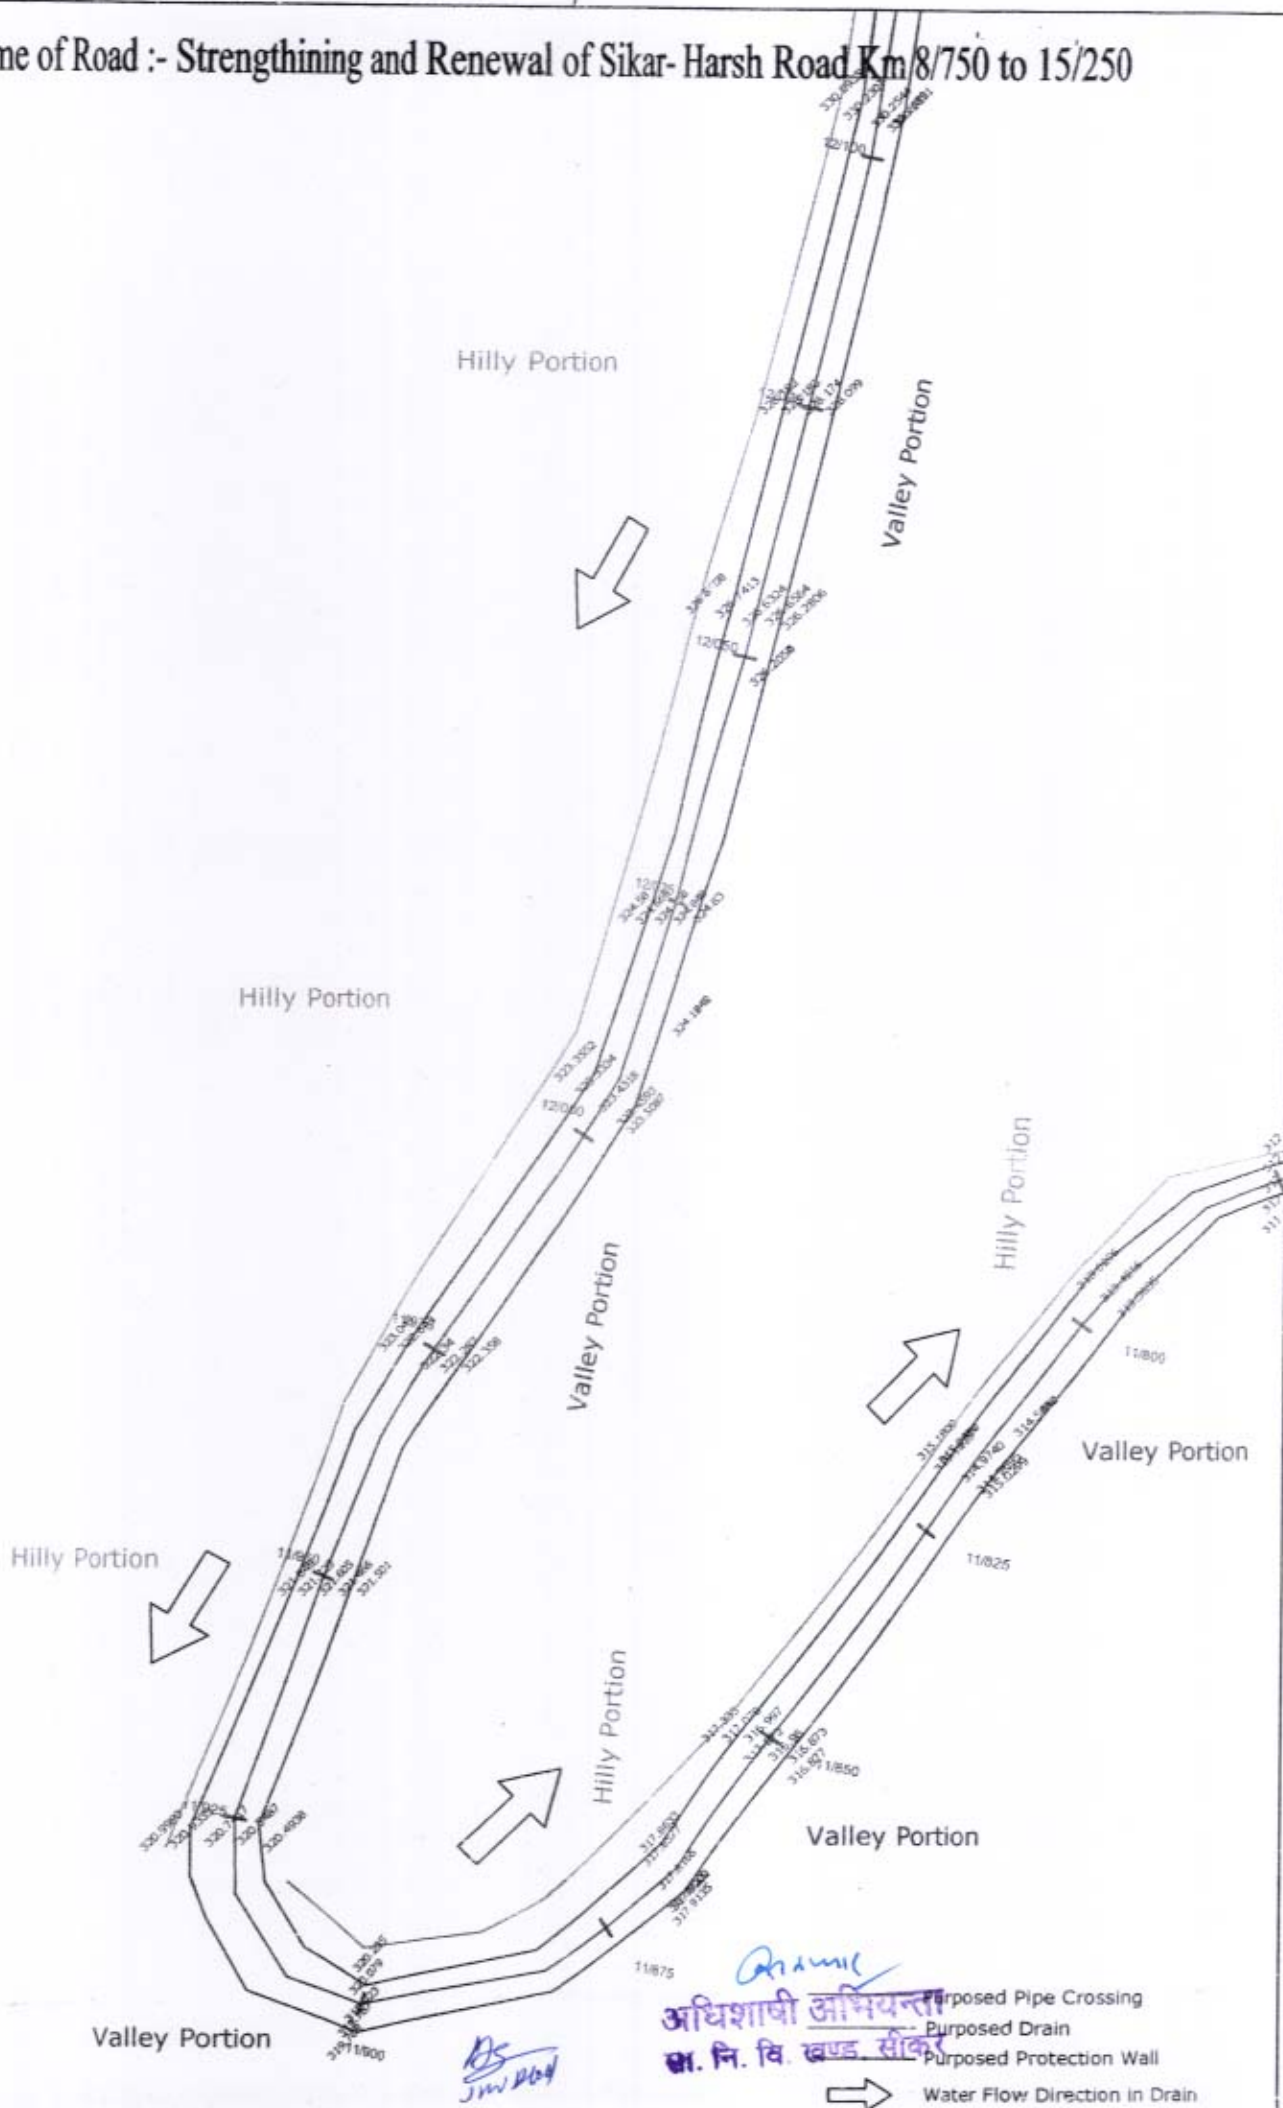

Proposed Pipe Crossing
 Proposed Drain
 Proposed Protection Wall
 Water Flow Direction in Drain

Handwritten signature/initials

Handwritten signature/initials

अधिशाषी अभियन्ता
 स. नि. वि. खण्ड सीकर

Name of Road :- Strengthening and Renewal of Sikar- Harsh Road Km 8/750 to 15/250



Hilly Portion

Valley Portion




Hilly Portion

Valley Portion



Hilly Portion



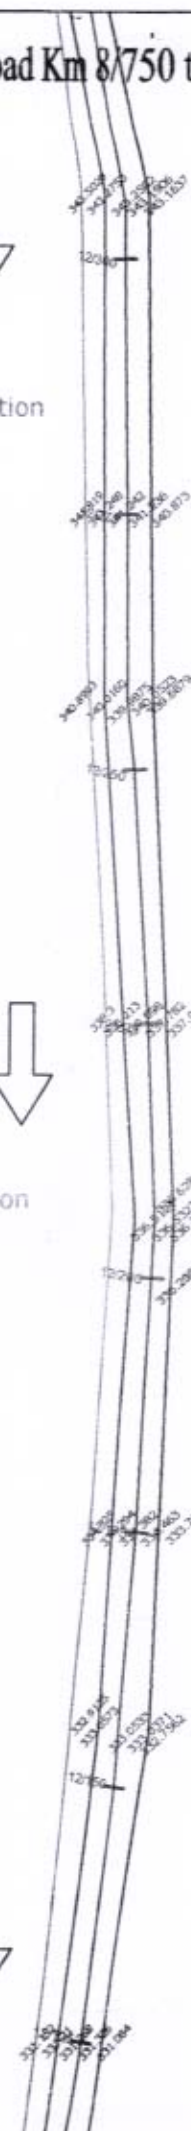

Valley Portion



8/750

Handwritten signature

अधिकाधी अभियन्ता
स. नि. वि. खण्ड, सीकर

-  Purposed Pipe Crossing
-  Purposed Drain
-  Purposed Protection Wall
-  Water Flow Direction in Drain

Name of Road :- Strengthening and Renewal of Sikar- Harsh Road Km 8/750 to 15/250



Valley Portion

Hilly Portion

Valley Portion




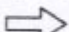
Hilly Portion

Valley Portion

Hilly Portion


By
Shodkol

Aravind
अधिशायी अक्रियन्ता
सा. नि. वि. खण्ड, सीकर

-  Purposed Pipe Crossing
-  Purposed Drain
-  Purposed Protection Wall
-  Water Flow Direction in Drain



Name of Road :- Strengthening and Renewal of Sikar- Harsh Road Km 8/750 to 15/250

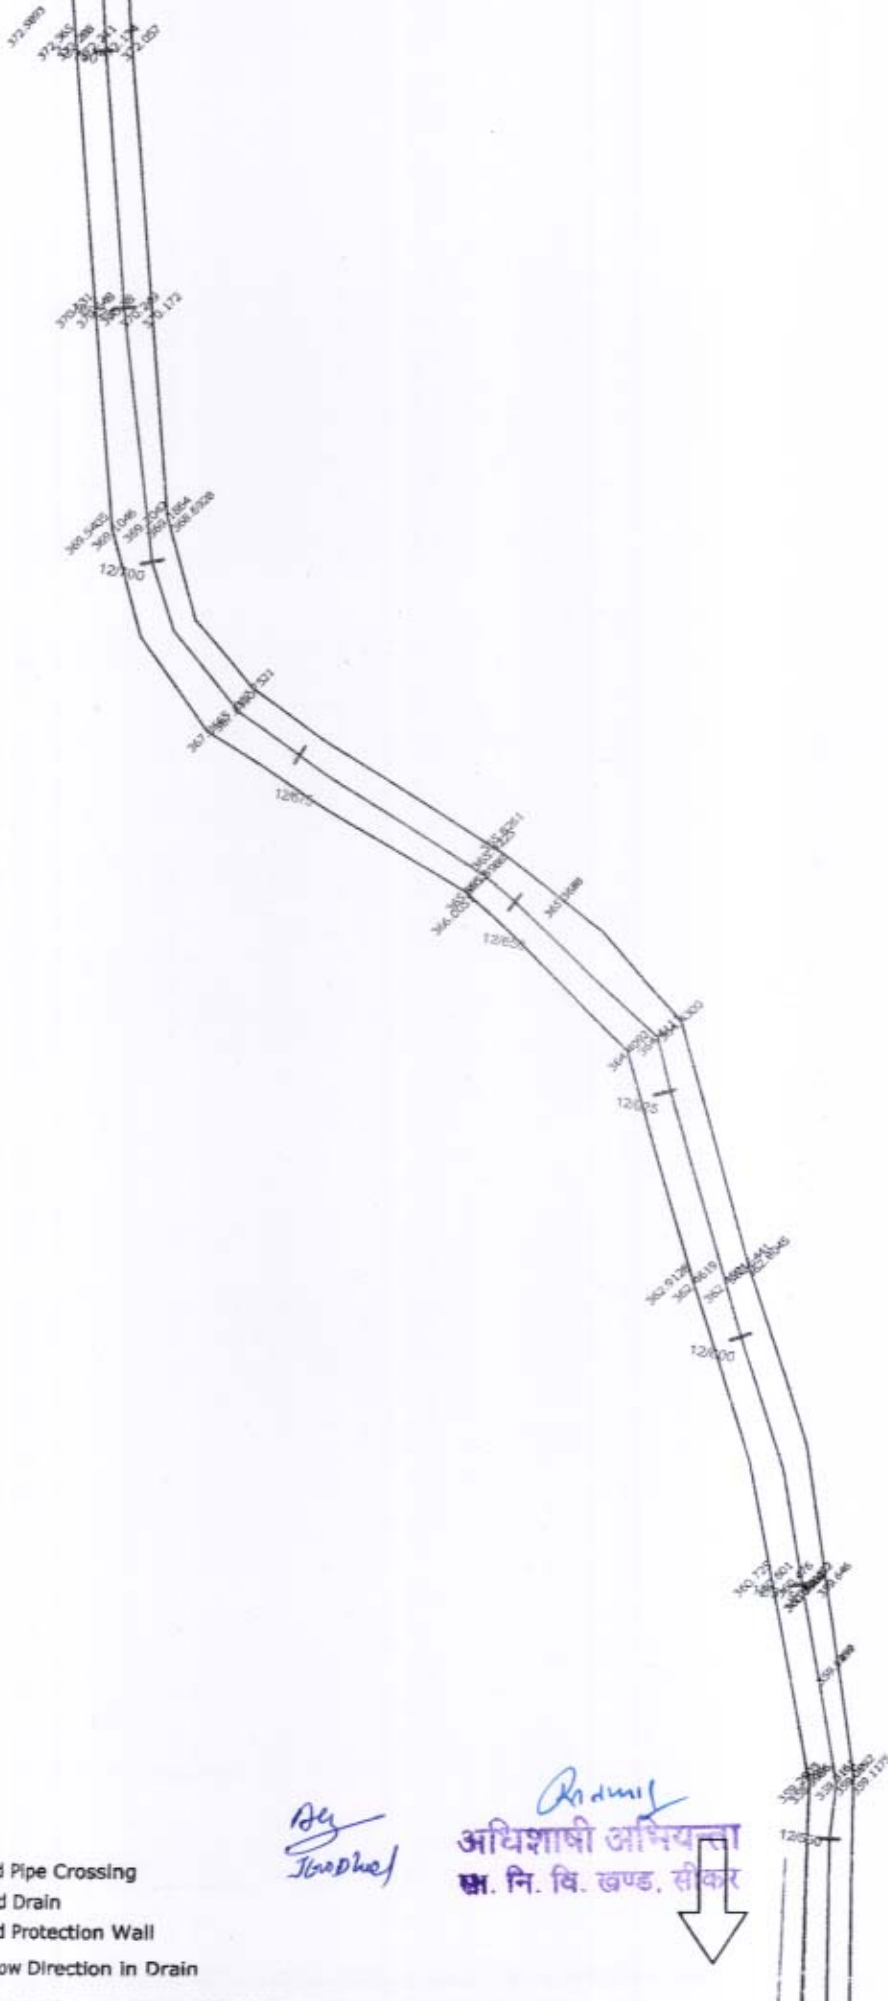




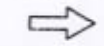
Handwritten notes:
 100
 100

Handwritten signature:
 Jyoti


Handwritten signature:
 Anand

अधिशायी अभियन्ता
स. नि. वि. खण्ड, सीकर



-  Purposed Pipe Crossing
-  Purposed Drain
-  Purposed Protection Wall
-  Water Flow Direction in Drain

Name of Road :- Strengthening and Renewal of Sikar- Harsh Road Km 8/750 to 15/250

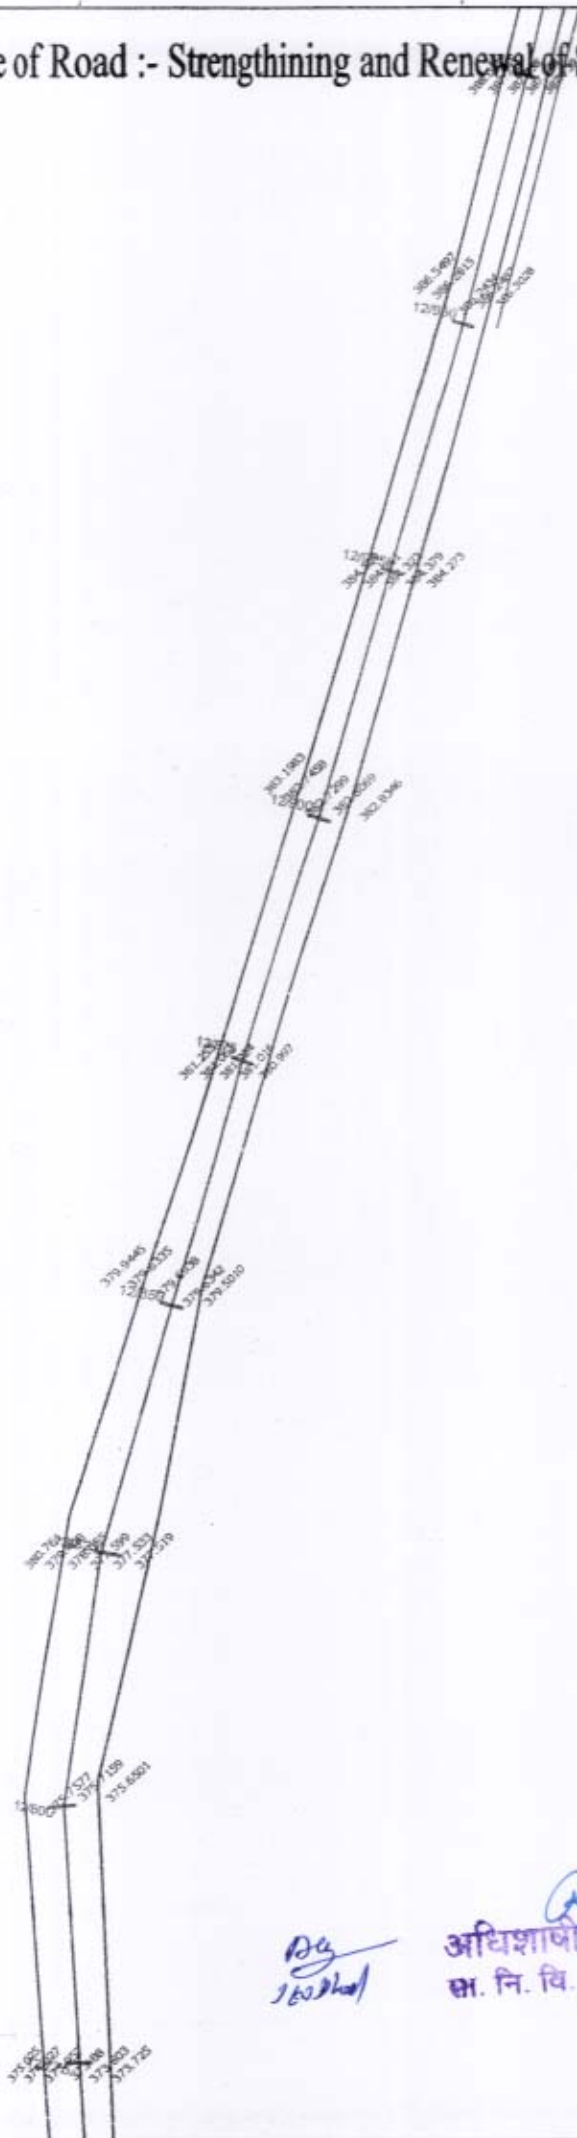

Handwritten signature/initials

Handwritten signature
 अधिशाषी अभियन्ता
 सा. नि. वि. खण्ड. सीकर

- Purposed Pipe Crossing
- Purposed Drain
- Purposed Protection Wall
- ➔ Water Flow Direction in Drain

Name of Road :- Strengthening and Renewal of Sikar-Harsh Road Km 8/750 to 15/250



Hilly Portion

Hilly Portion

Handwritten signature

- Purposed Pipe Crossing
- Purposed Drain
- Purposed Protection Wall
- ➔ Water Flow Direction in Drain

Handwritten signature

अधिशणी अभियन्ता
सा. नि. वि. खण्ड, सीकर

