


TARAJ TO TARA DEVI

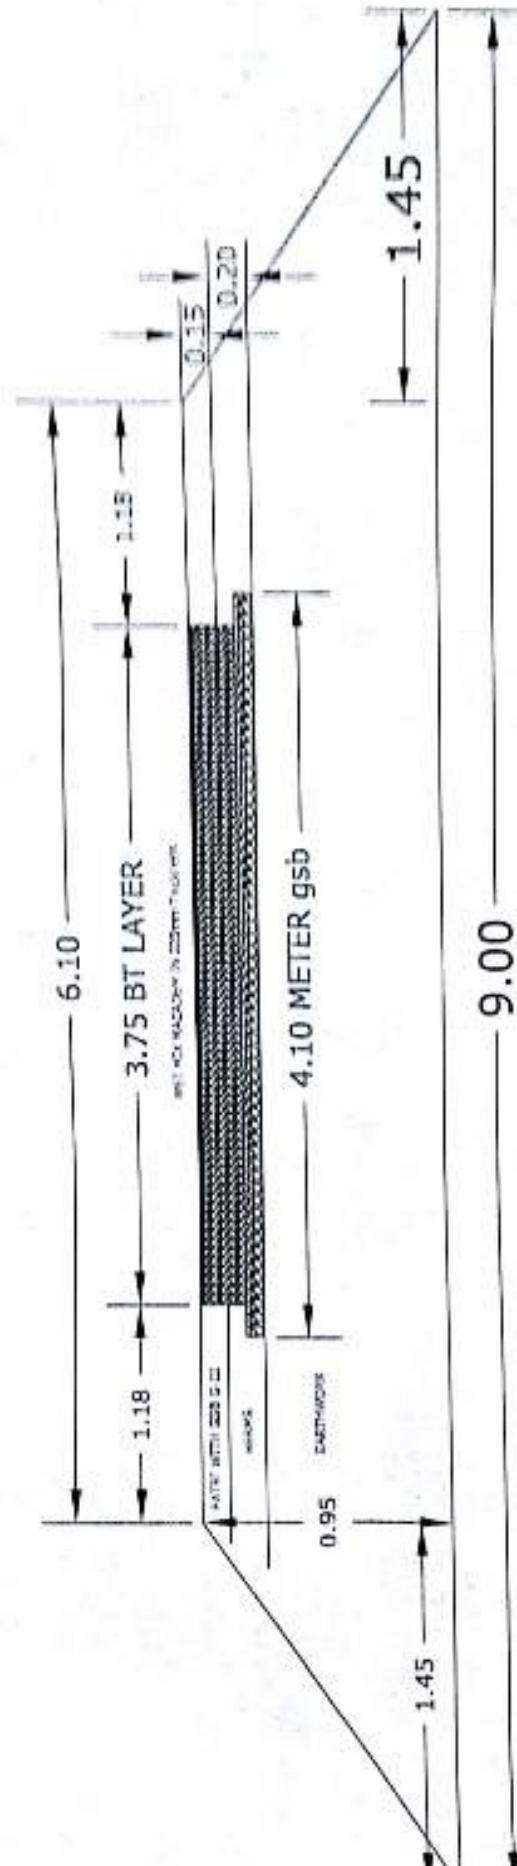

PROPOSED X-SECTIONAL MAP OF ROAD

अविद्यादी अविद्या
साविदि खण्ड ज्ञानपुर
डी.डी.ओ. कोड स.28124