


MAP SHOWING THE VILLAGE MAPS WITH REVENUE SURVEY NUMBERS OF PROJECT AREA IN CHITRADURGA DISTRICT

Conducting detailed Survey for construction of 66KV DC line from proposed 220KV Hosadurga to link existing Halurameshwara 66KV SC line near Honnenalli limits for a distance of 8.553Kms in the new corridor using Modern survey Techniques.

SEGMENT-1

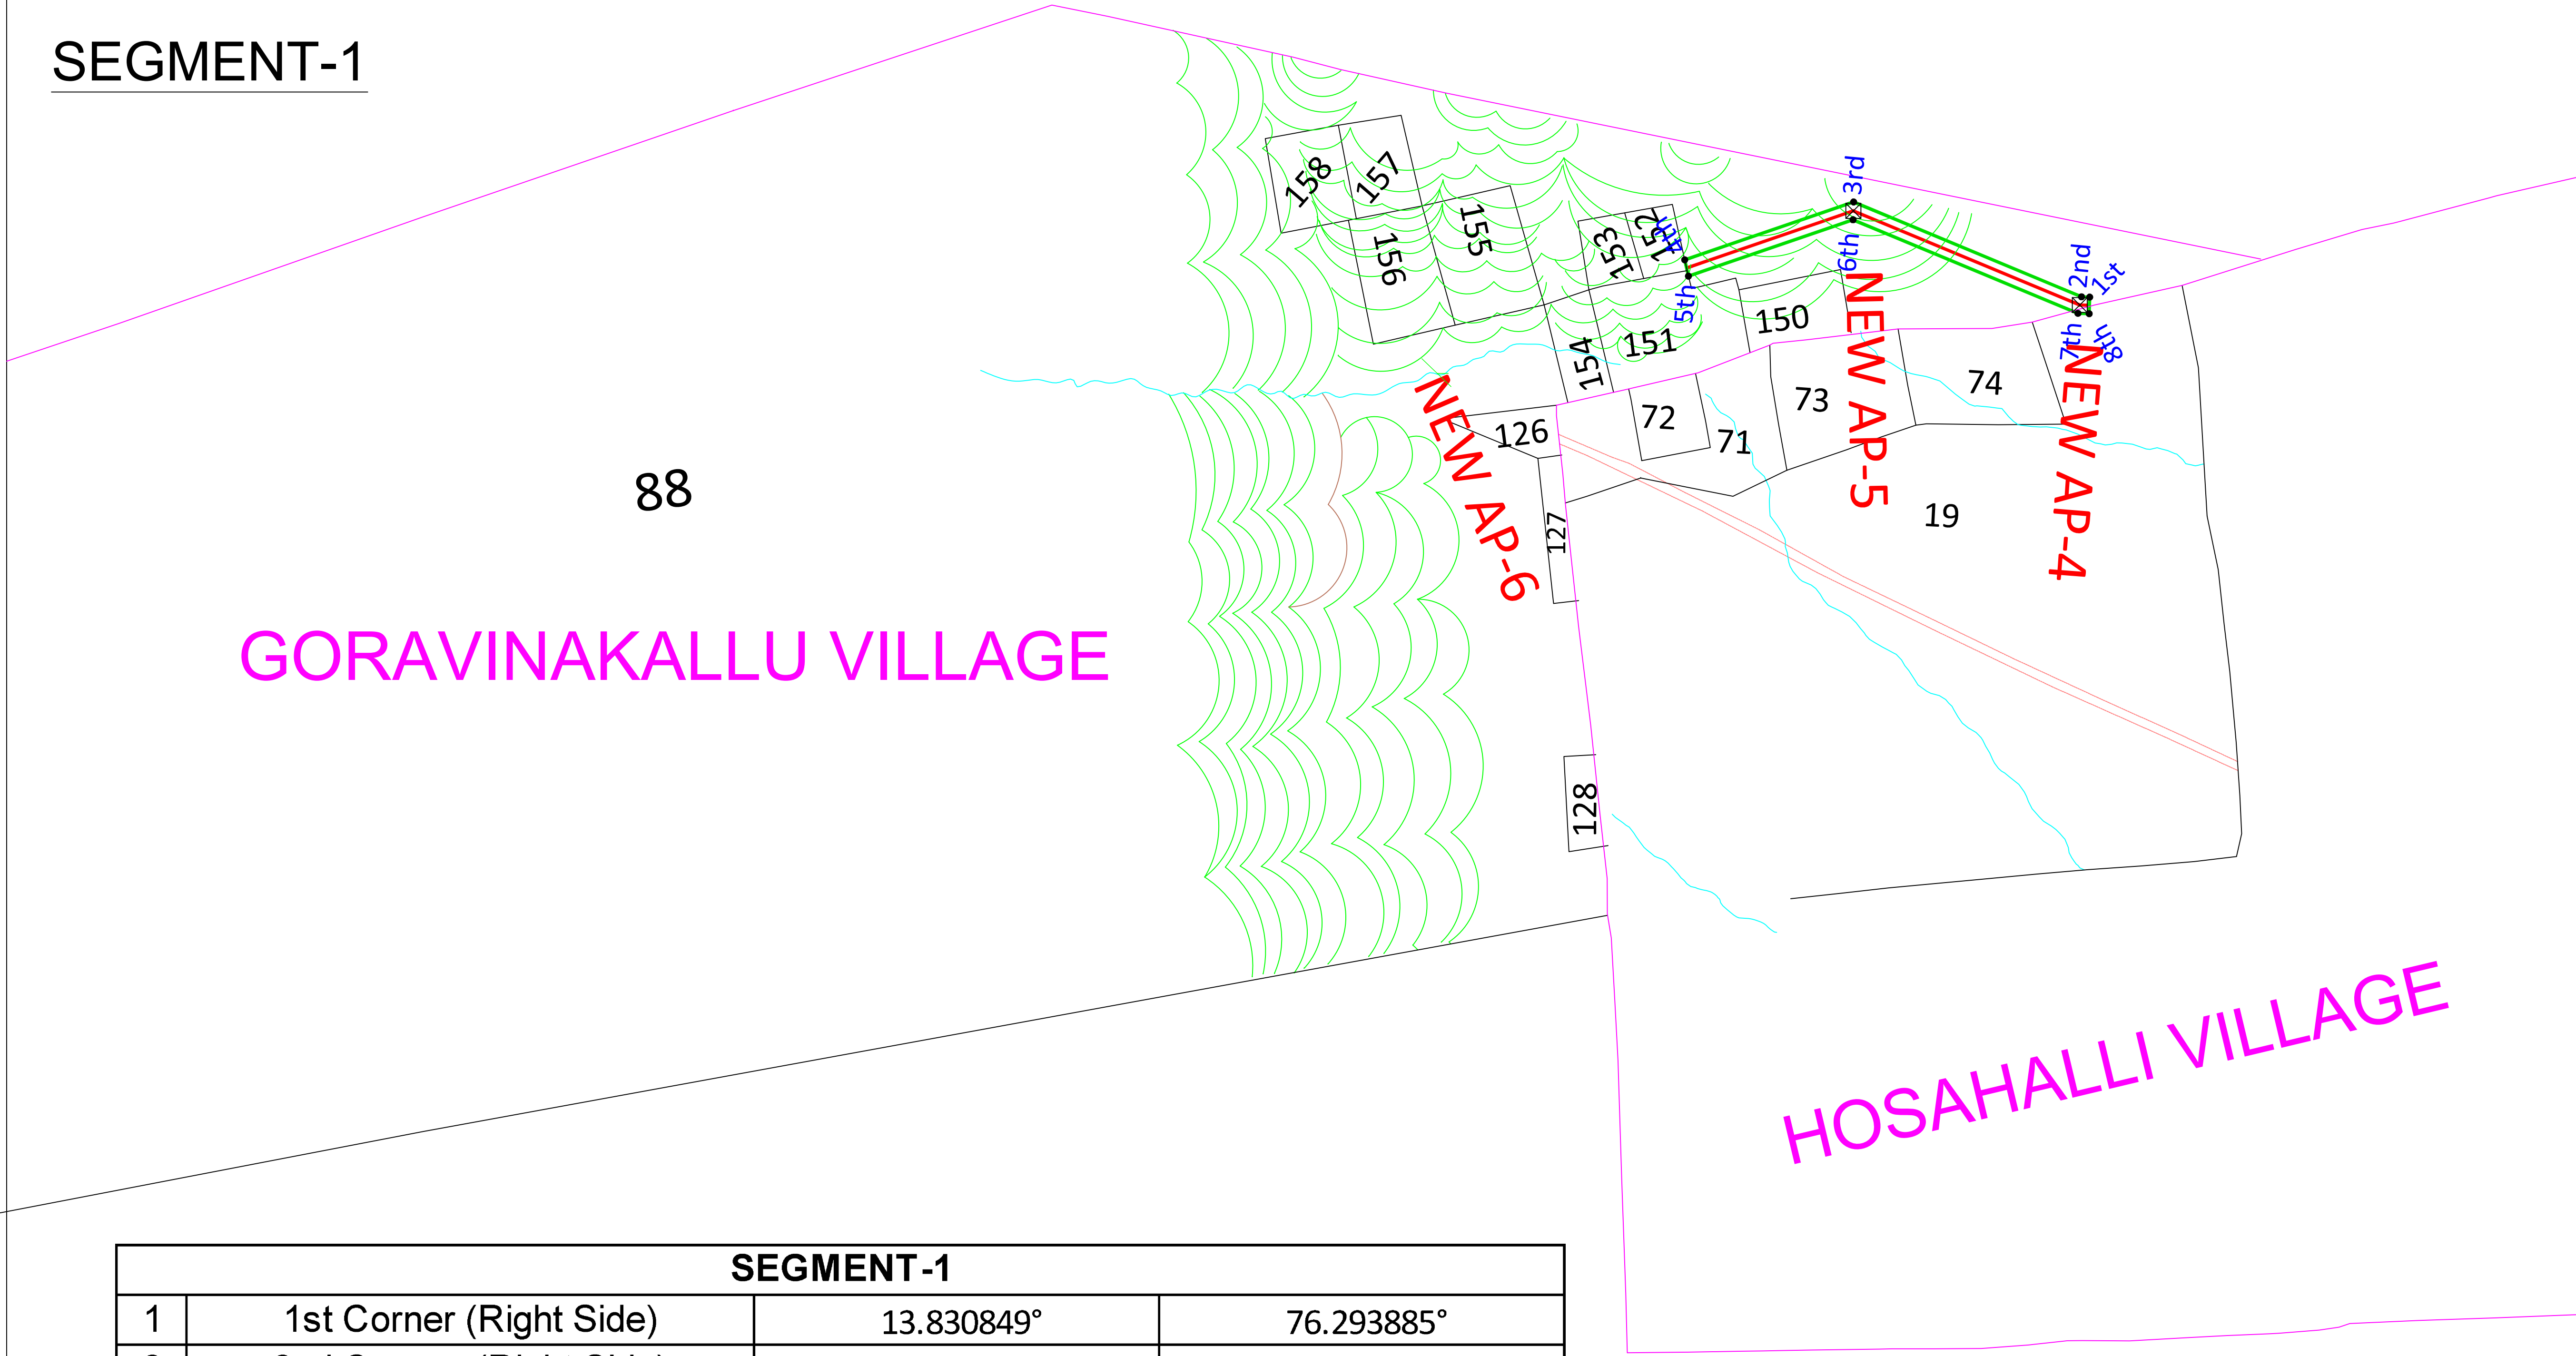

SEGMENT-1			
1	1st Corner (Right Side)	13.830849°	76.293885°
2	2nd Corner (Right Side)	13.830852°	76.293803°
3	3rd Corner (Right Side)	13.831792°	76.291526°
4	4th Corner (Right Side)	13.831235°	76.289832°
5	5th Corner (Left Side)	13.831075°	76.289868°
6	6th Corner (Left Side)	13.831618°	76.291520°
7	7th Corner (Left Side)	13.830690°	76.293766°
8	8th Corner (Left Side)	13.830686°	76.293877°