



BRAMHAGAVHAN LIFT IRRIGATION SCHEME OF STAGE-III
INDEX MAP

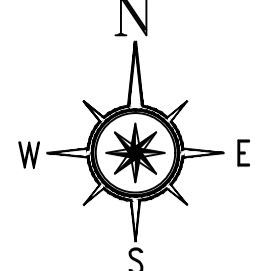

SCALE 1 : 40,000

REFERENCES

NAME	COLOR	AREA IN HA.		
		G.C.A.	C.C.A.	I.C.A.
DC-1	Yellow	8600.86	7167.38	5733.904
DC-1	Green	6396.47	5330.39	4264.312
TOTAL AREA		14997.32	12497.77	9998.22

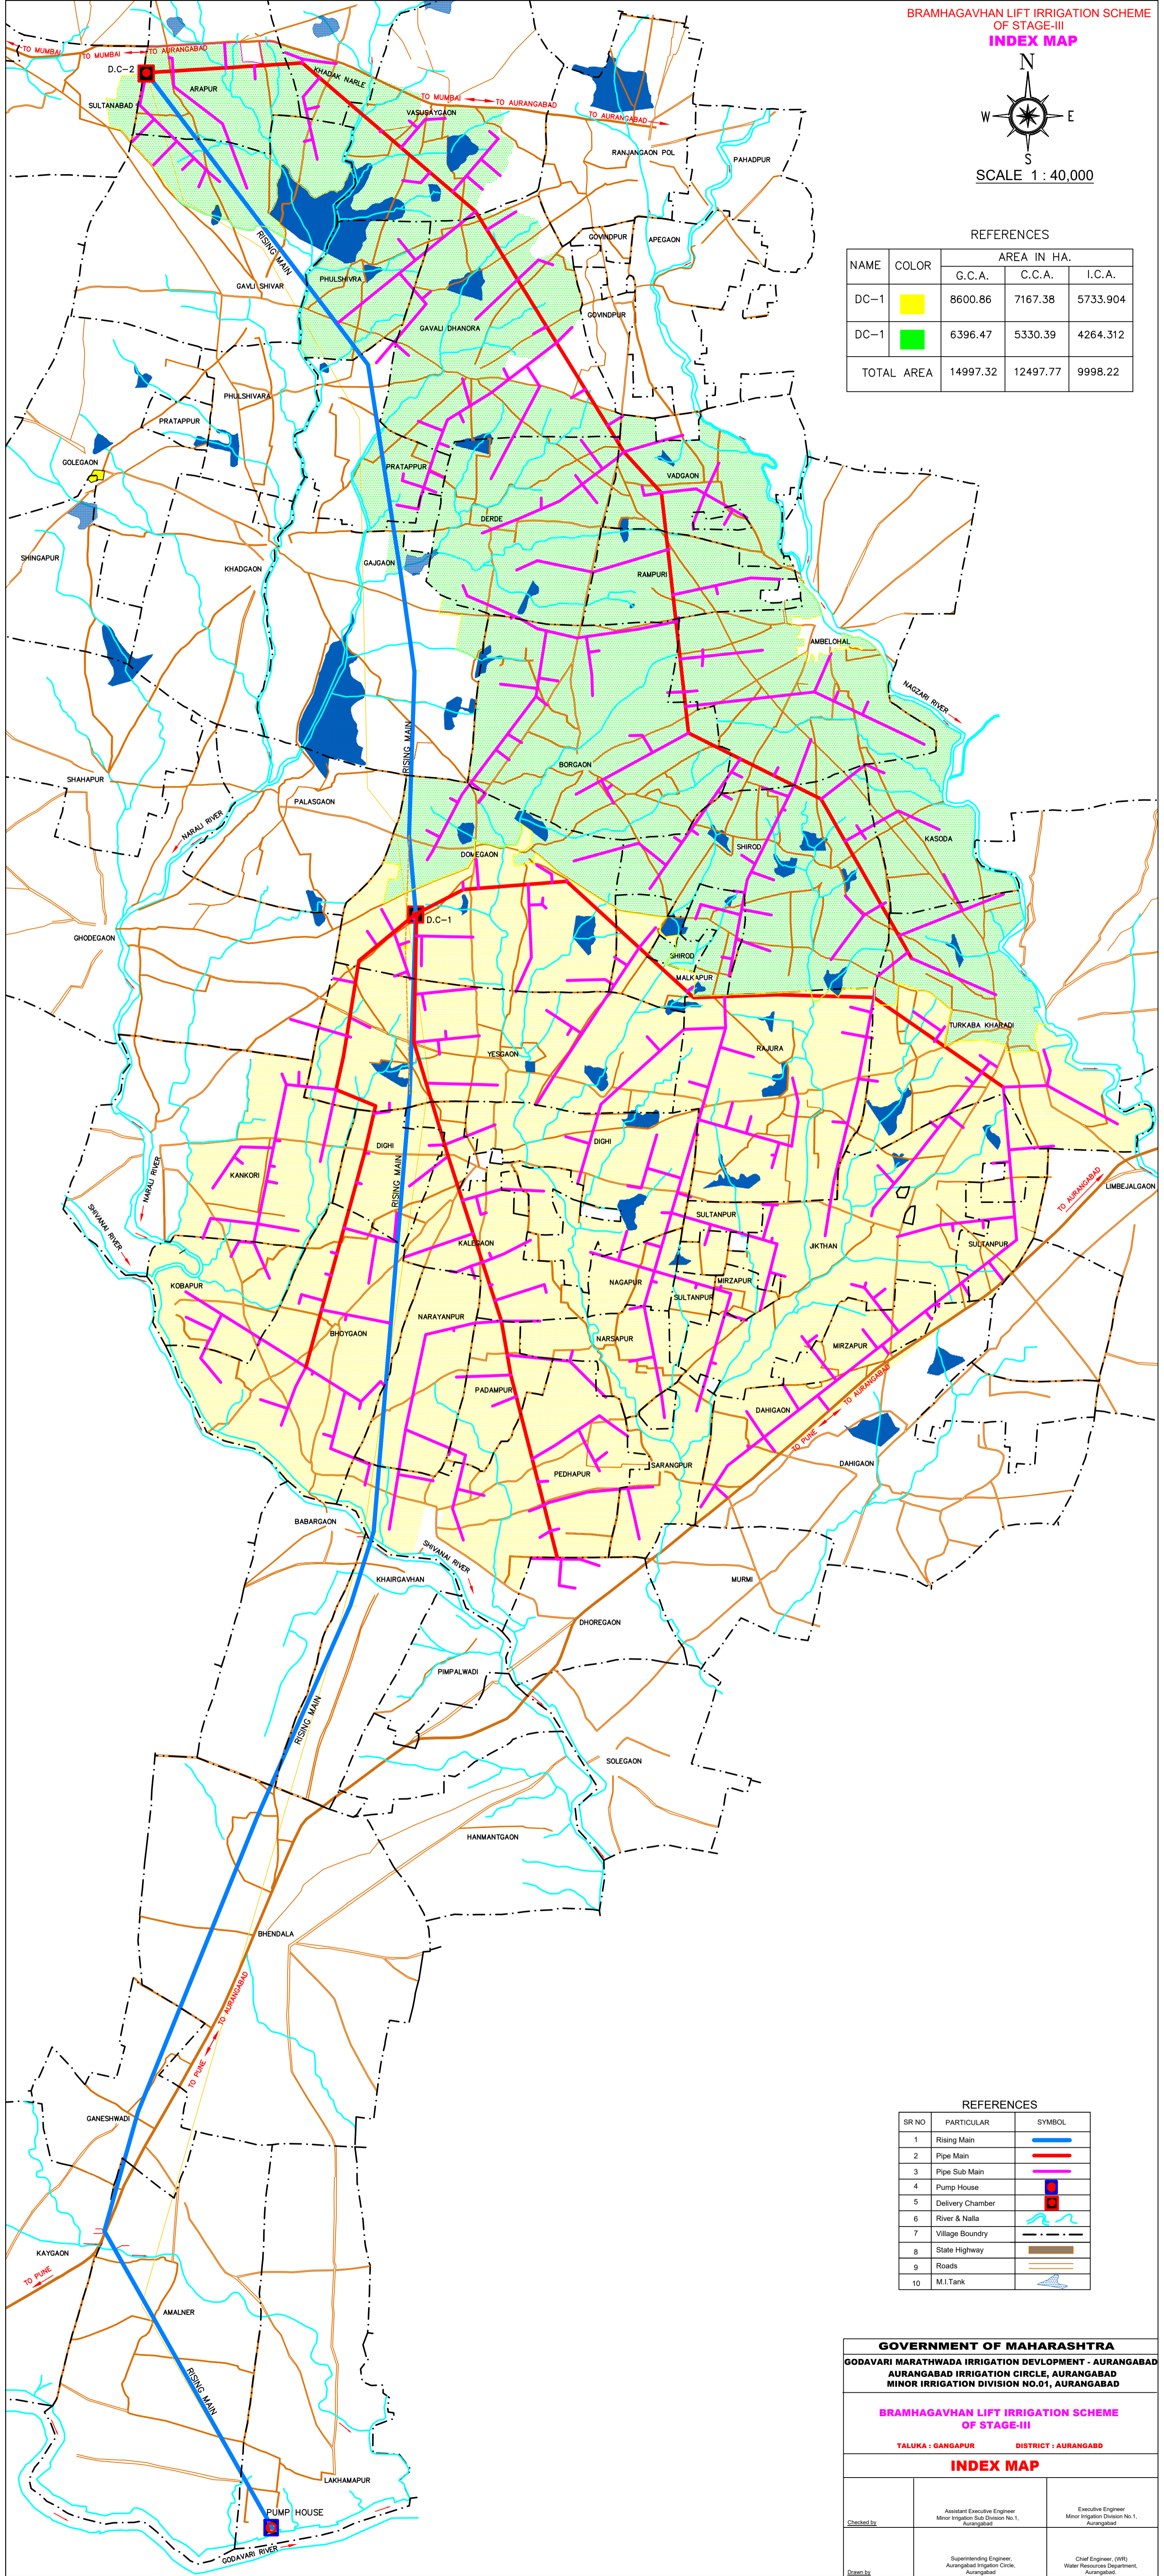

REFERENCES

SR NO	PARTICULAR	SYMBOL
1	Rising Main	Blue line
2	Pipe Main	Red line
3	Pipe Sub Main	Magenta line
4	Pump House	Blue square with red dot
5	Delivery Chamber	Red square
6	River & Nalla	Blue wavy line
7	Village Boundry	Dashed black line
8	State Highway	Thick brown line
9	Roads	Thin brown line
10	M.I. Tank	Blue triangle

GOVERNMENT OF MAHARASHTRA
GODAVARI MARATHWADA IRRIGATION DEVELOPMENT - AURANGABAD
AURANGABAD IRRIGATION CIRCLE, AURANGABAD
MINOR IRRIGATION DIVISION NO.01, AURANGABAD

BRAMHAGAVHAN LIFT IRRIGATION SCHEME OF STAGE-III
TALUKA : GANGAPUR DISTRICT : AURANGABAD

INDEX MAP

Checked by	Assistant Executive Engineer Minor Irrigation Sub Division No.1, Aurangabad	Executive Engineer Minor Irrigation Division No.1, Aurangabad
Drawn by	Superintending Engineer, Aurangabad Irrigation Circle, Aurangabad	Chief Engineer, (WR) Water Resources Department, Aurangabad