
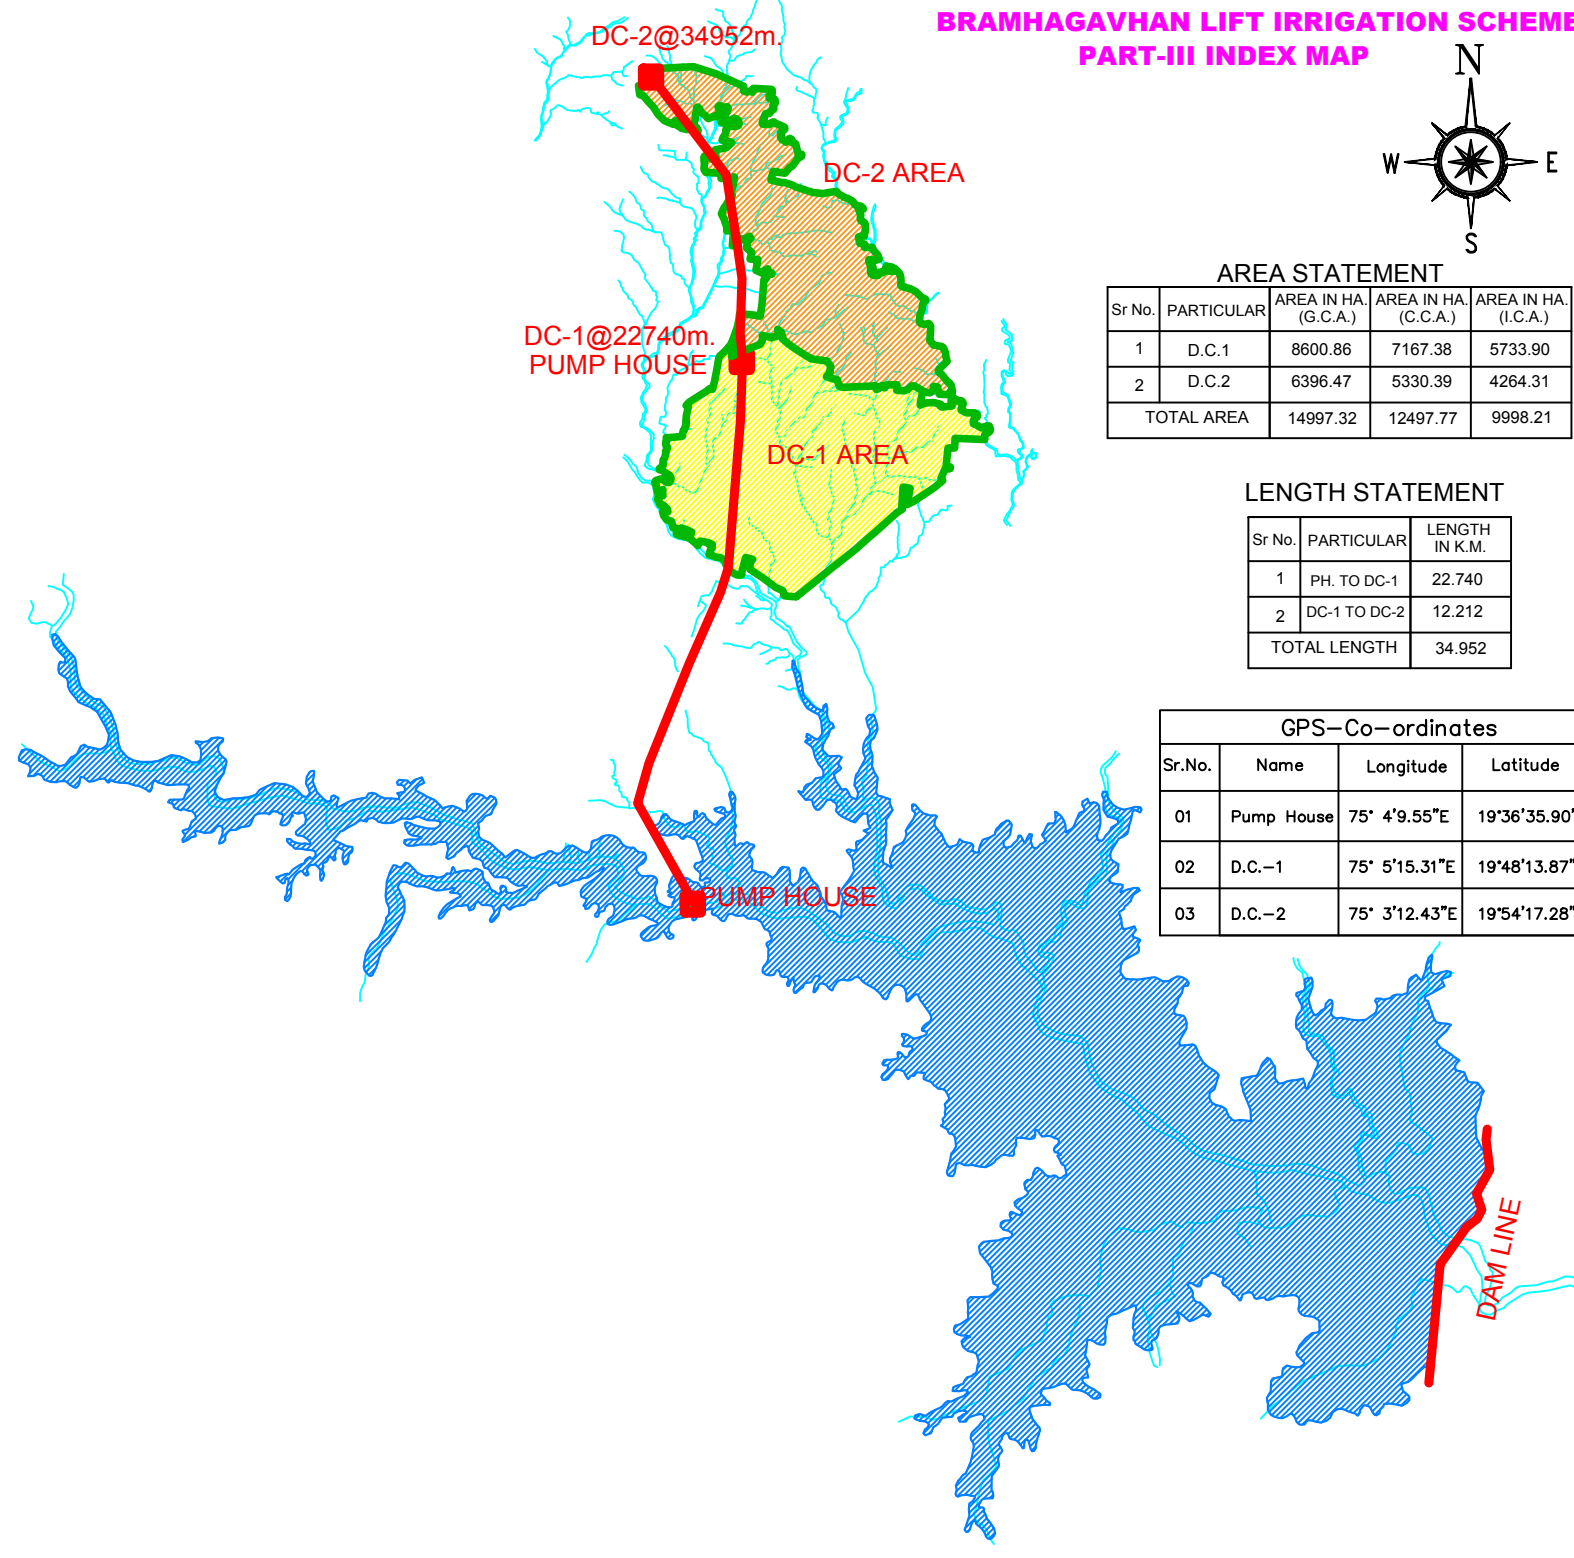


BRAMHAGAVHAN LIFT IRRIGATION SCHEME PART-III INDEX MAP

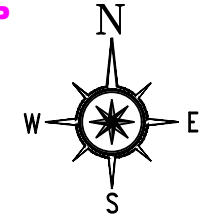

AREA STATEMENT

Sr No.	PARTICULAR	AREA IN HA. (G.C.A.)	AREA IN HA. (C.C.A.)	AREA IN HA. (I.C.A.)
1	D.C.1	8600.86	7167.38	5733.90
2	D.C.2	6396.47	5330.39	4264.31
TOTAL AREA		14997.32	12497.77	9998.21

LENGTH STATEMENT

Sr No.	PARTICULAR	LENGTH IN K.M.
1	PH. TO DC-1	22.740
2	DC-1 TO DC-2	12.212
TOTAL LENGTH		34.952

GPS-Co-ordinates

Sr.No.	Name	Longitude	Latitude
01	Pump House	75° 4'9.55"E	19°36'35.90"N
02	D.C.-1	75° 5'15.31"E	19°48'13.87"N
03	D.C.-2	75° 3'12.43"E	19°54'17.28"N