


SCALE 1 : 40,000

Index to Sheets

46 L 16	46 P 4	46 P 8
47 I 13	47 M 1	47 M 5
47 I 14	47 M 2	47 M 6
47 I 15	47 M 3	47 M 7

REFERENCES

NAME	AREA IN HA.		
	G.C.A.	C.C.A.	I.C.A.
DC-1	8600.86	7167.38	5733.904
DC-1	6396.47	5330.39	4264.312
TOTAL AREA	14997.32	12497.77	9998.22

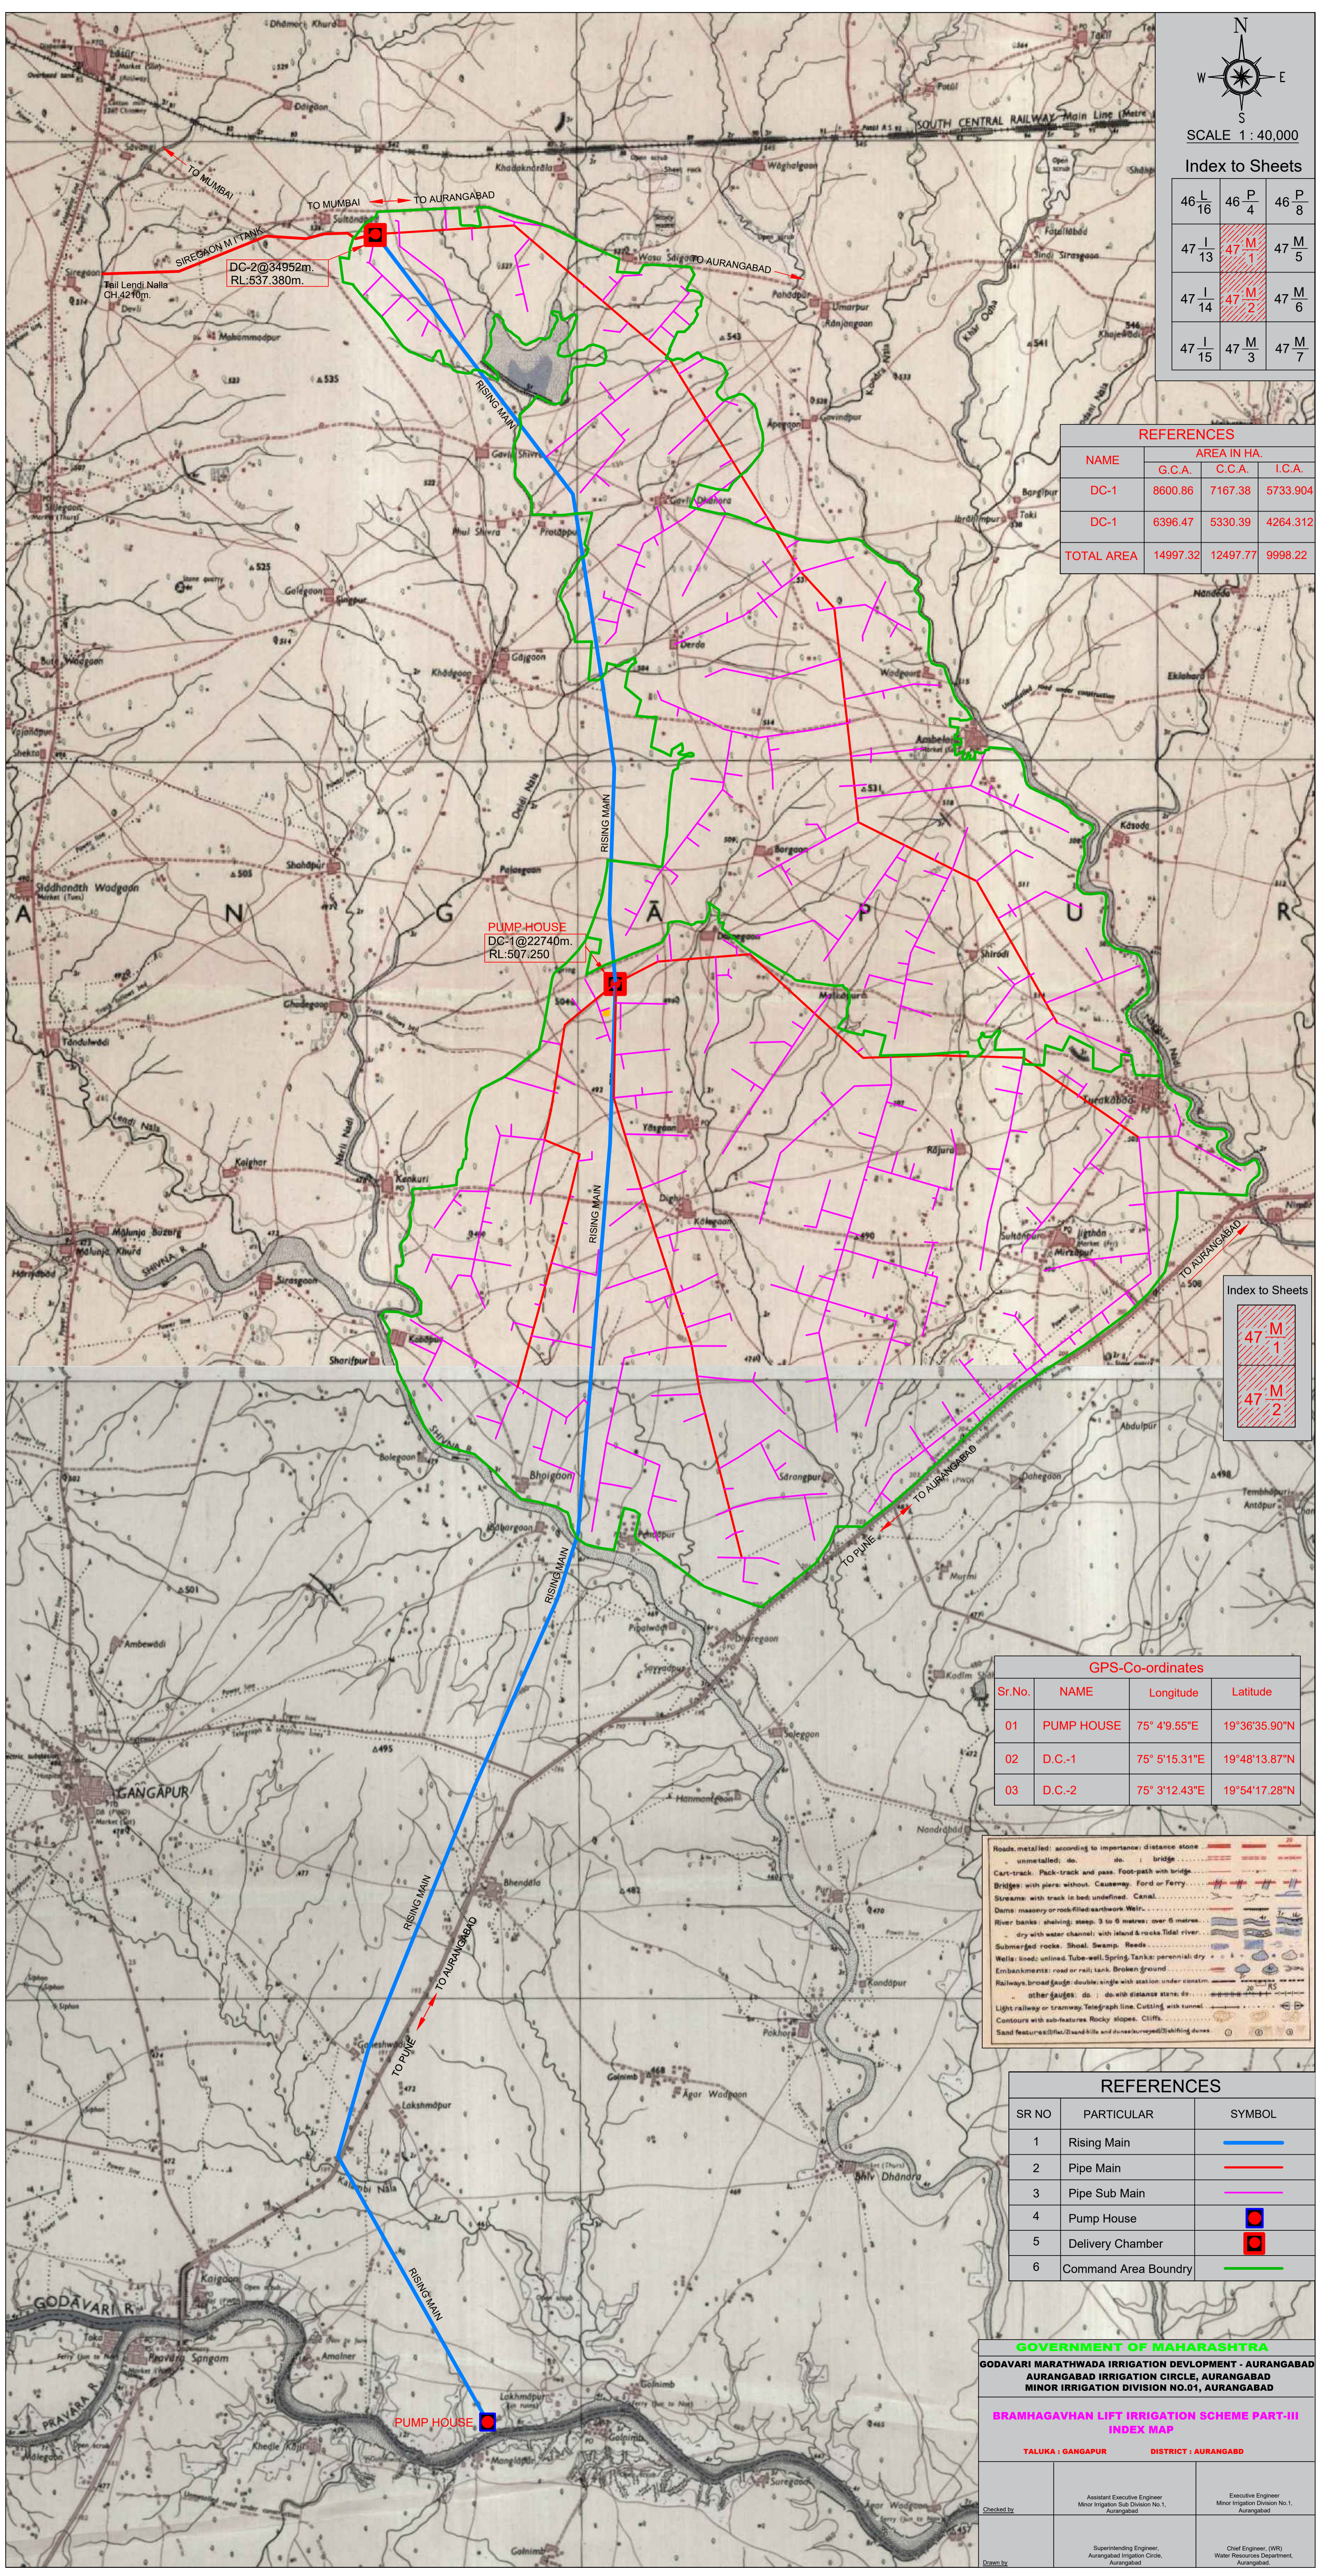

Index to Sheets

47 M 1
47 M 2

GPS-Co-ordinates

Sr.No.	NAME	Longitude	Latitude
01	PUMP HOUSE	75° 49.55'E	19° 36'35.90"N
02	D.C.-1	75° 5'15.31'E	19° 48'13.87"N
03	D.C.-2	75° 3'12.43'E	19° 54'17.28"N

Roads, metalled: according to importance: distance stone	—
unmetalled: do	—
Cart-track: Pack-track and pass: Foot-path with bridge	—
Bridges: with piers: without: Causeway: Ford or Ferry	—
Streams: with track in bed: undrained: Canal	—
Dams: masonry or rock: fill: earthwork: Weir	—
River banks: plain: steep: 3 to 6 metres: over 6 metres	—
dry with water channel: with island & rocks: Tidal river	—
Submerged rocks: Shoal: Swamp: Reeds	—
Wells: lined: unlined: Tube-well: Spring: Tanks: perennial: dry	—
Embankments: road or rail: tank: Broken ground	—
Railways: broad gauge: double: single with station: under constn	—
other gauges: do: do: with stations: stn: do	—
Light railway or tramway: Telegraph line: Cutting with tunnel	—
Contours with sub-features: Rocky slopes: Cliffs	—
Sand features: dunes: sand hills and dunes: dunes: dunes: dunes	—

REFERENCES

SR NO	PARTICULAR	SYMBOL
1	Rising Main	—
2	Pipe Main	—
3	Pipe Sub Main	—
4	Pump House	●
5	Delivery Chamber	■
6	Command Area Boudry	—

GOVERNMENT OF MAHARASHTRA
 GODAVARI MARATHWADA IRRIGATION DEVELOPMENT - AURANGABAD
 AURANGABAD IRRIGATION CIRCLE, AURANGABAD
 MINOR IRRIGATION DIVISION NO.01, AURANGABAD

BRAMHAGAVHAN LIFT IRRIGATION SCHEME PART-III
INDEX MAP

TALUKA : GANGAPUR DISTRICT : AURANGABAD

Checked by:	Assistant Executive Engineer, Minor Irrigation Sub-Division No.1, Aurangabad	Executive Engineer, Minor Irrigation Division No.1, Aurangabad
Drawn by:	Superintending Engineer, Aurangabad Irrigation Circle, Aurangabad	Chief Engineer, (WR) Water Resources Department, Aurangabad