


Additional Discharge  
considered into our Sewer  
Network (Q=0.411 MLD)

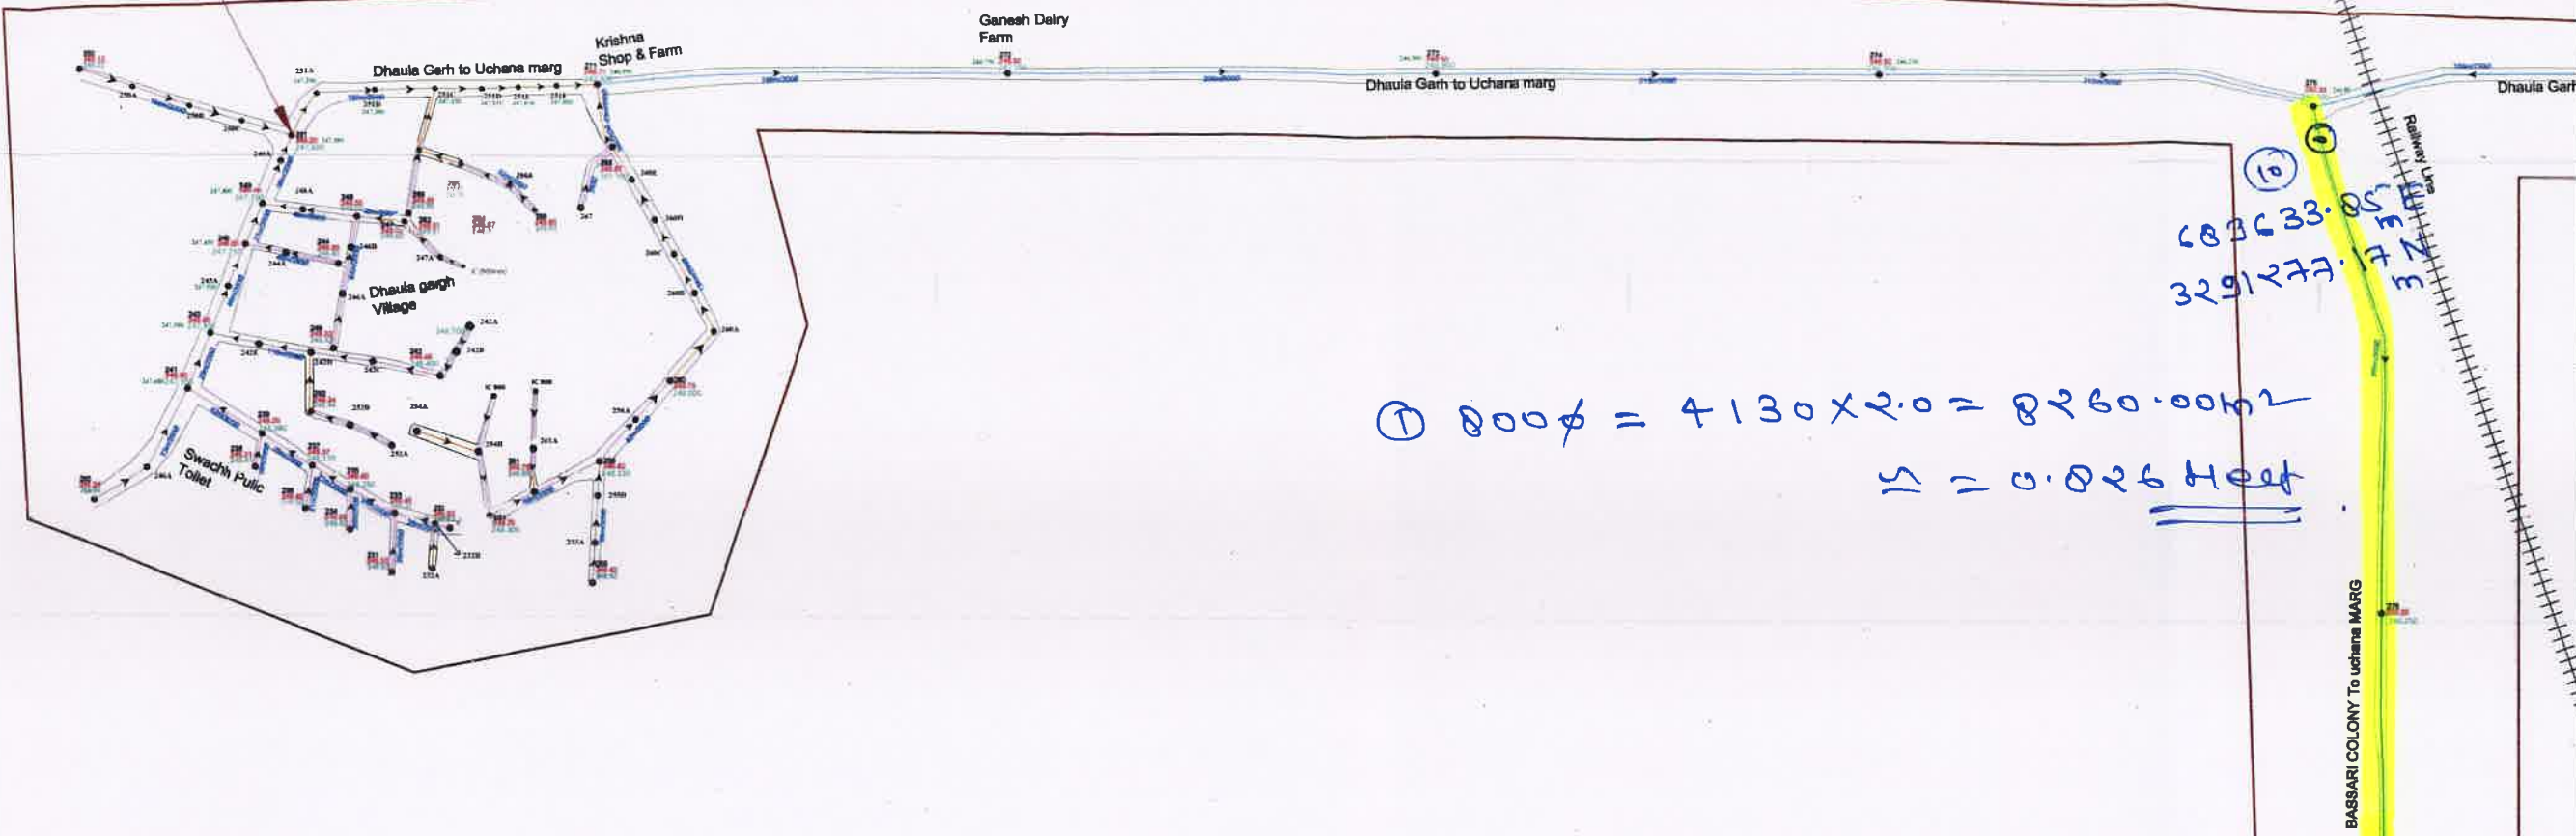

$$\textcircled{1} \ 800\phi = 4130 \times 2.0 = 8260.00 \text{ m}^2$$

$$\approx 0.026 \text{ Hect}$$


NOTE: REMAINING PART AS ENCLOSED.

- From 10 to 9 = 750 mtr.
- From - 9 to 8 = 990 mtr.
- From - 8 to 7 = 744 mtr.
- From - 7 to 6 = 787 mtr.
- From - 6 to 5 = 582 mtr.

Executive Engineer  
Municipal Corporation  
KARNAL

Executive Engineer  
Municipal Corporation  
KARNAL



689667.24m E  
3291130.40m N



LAYOUT OF SHEETS



LEGEND

- 800 mm Dia D.I.P.C. Pipe
- 600 mm Dia D.I.P.C. Pipe
- 400 mm Dia D.I.P.C. Pipe
- 300 mm Dia D.I.P.C. Pipe
- 200 mm Dia D.I.P.C. Pipe
- 150 mm Dia D.I.P.C. Pipe

LEGEND

- Large Diameter in mm
- Small Diameter in mm
- Proposed Sewer Line
- Existing Sewer Line
- Manhole
- Pipe Diameter

"Providing sewerage network and all ancillary works including construction of pumping station & STP/sewage treatment plant on SPM technology alongwith O&M for 5 years in Karnal town under AMRUT Program"

GOVERNMENT OF HARYANA  
Directorate of Urban Local Bodies  
Panchsukh Haryana

CLIENT:  
EXECUTIVE ENGINEER-1st  
MUNICIPAL CORPORATION  
KARNAL

CONSULTANT:  
M/S. HANUWAL & SONS  
(A Government of India Undertaking)  
Centre For Water Supply & Sanitation  
800 302, 2nd Floor, Main Market  
Sector-8, Panchsukh-134108.

CONTRACTOR:  
M/S. TPL-APL Joint Venture  
House No. 3, Sector-8,  
Urban Estate,  
Karnal, Haryana-130001








ASUTU AREA



LEGEND


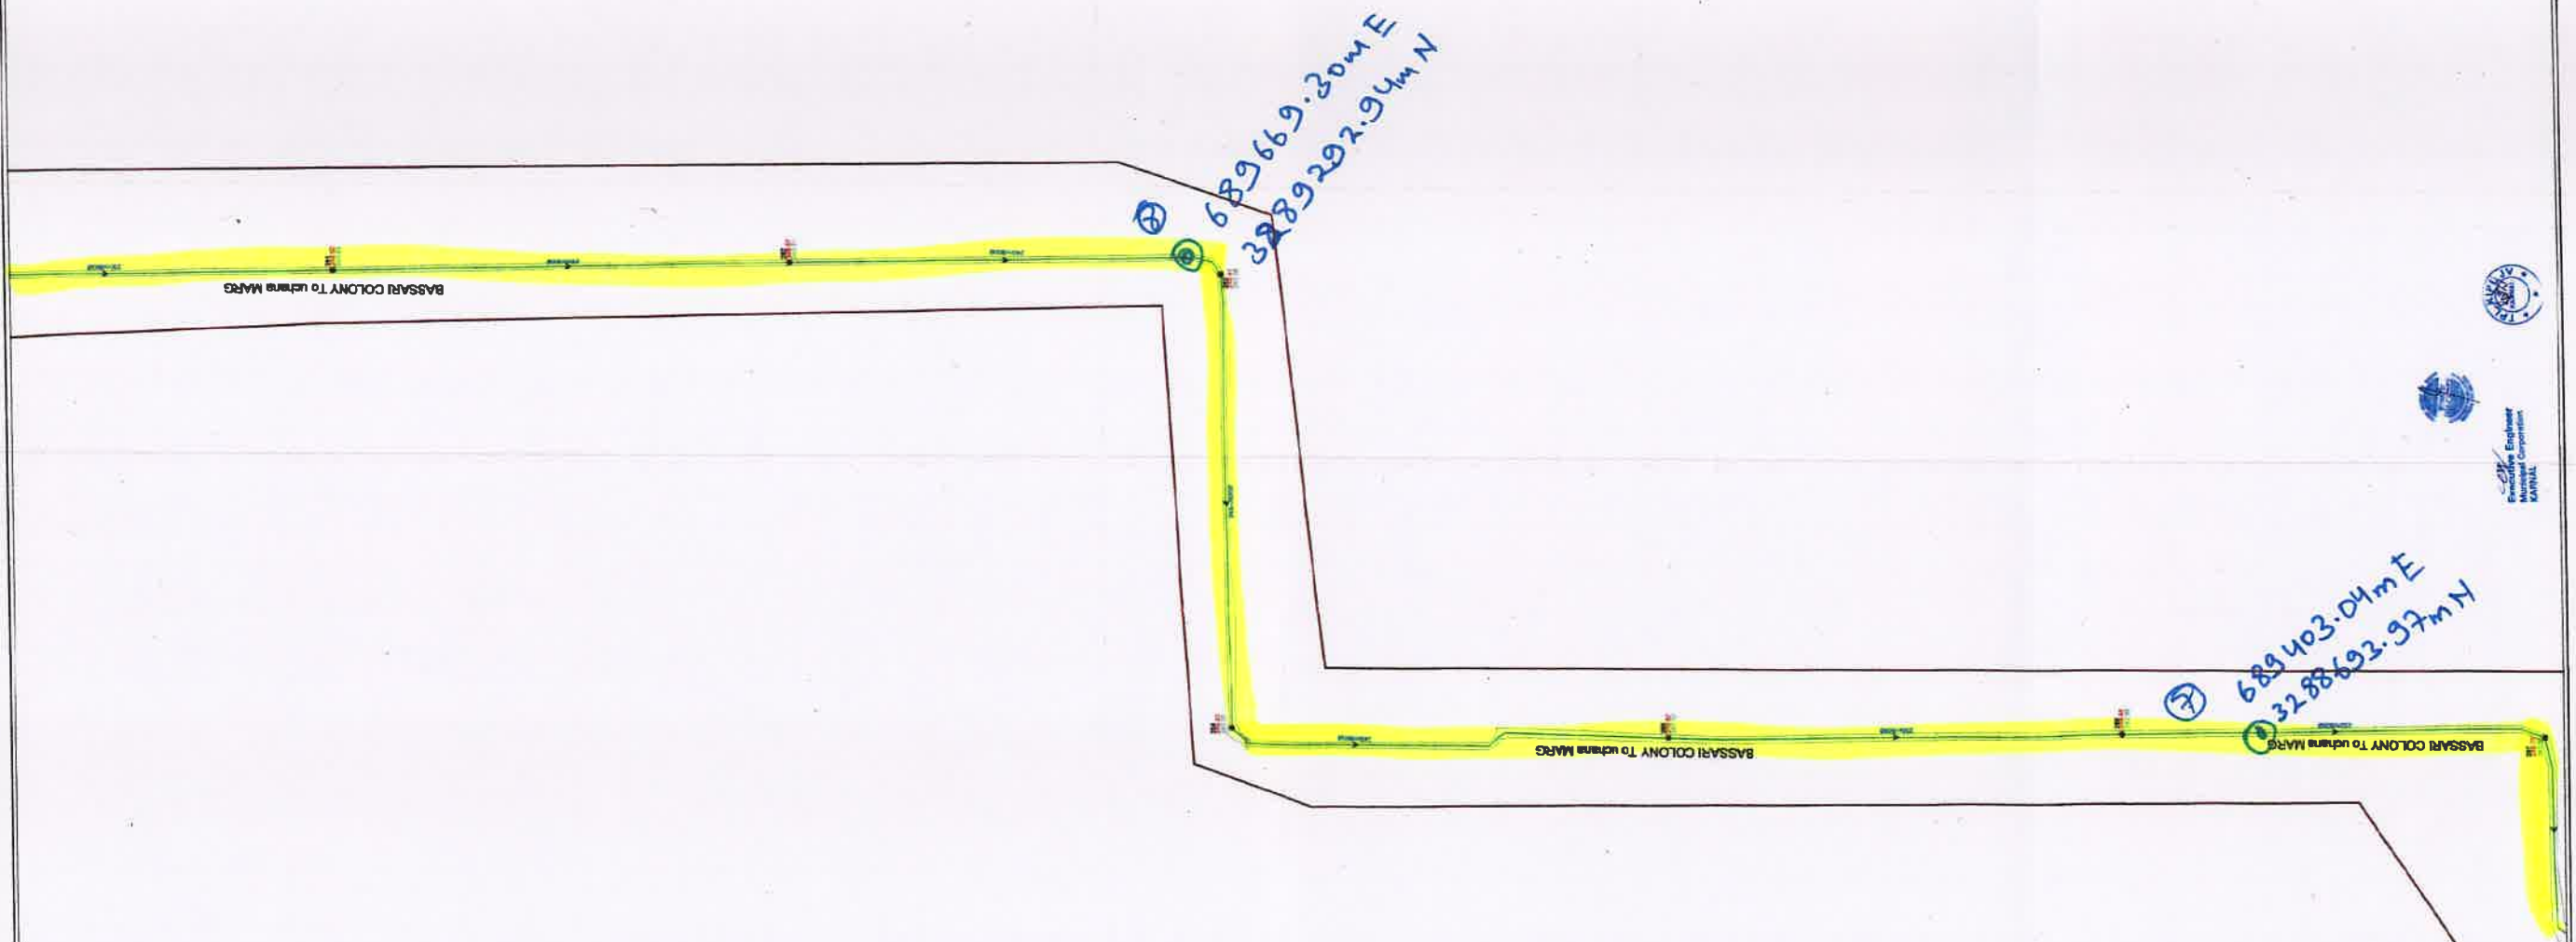

NOTE: REMAINING PART ARE ENCLOSED


Executive Engineer  
Municipal Corporation  
KARNAL

LEGEND

Scale: 1:1000

North Arrow












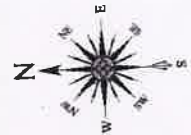

LEGEND


Zarifan Form House

Zarifan Form House

Zarifan Form House

688978.43m E  
3287981.37m N


NOTE: REMAINING PART AS ENCLOSED

Proposed Site for  
IPS-1 of Saidpura

Executive Engineer  
Municipal Corporation  
KARNAL



CLIENT  
MUNICIPAL CORPORATION  
KARNAL

CONSULTANT  

