
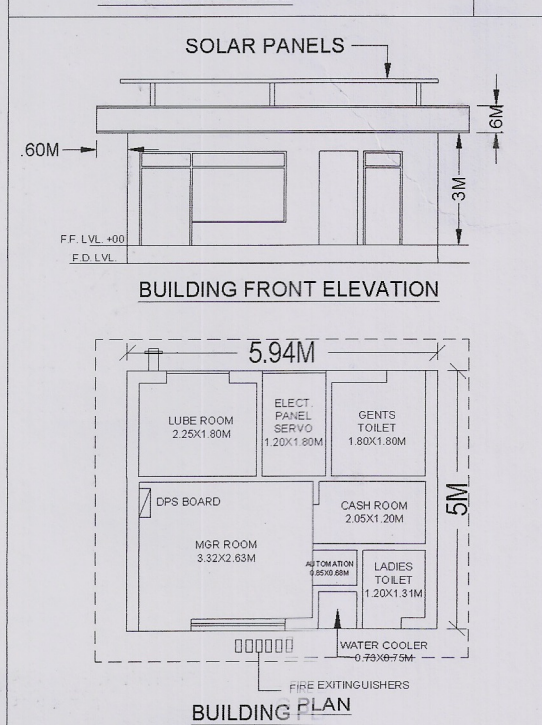
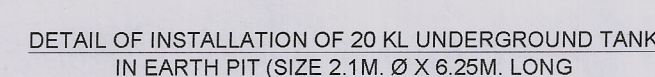
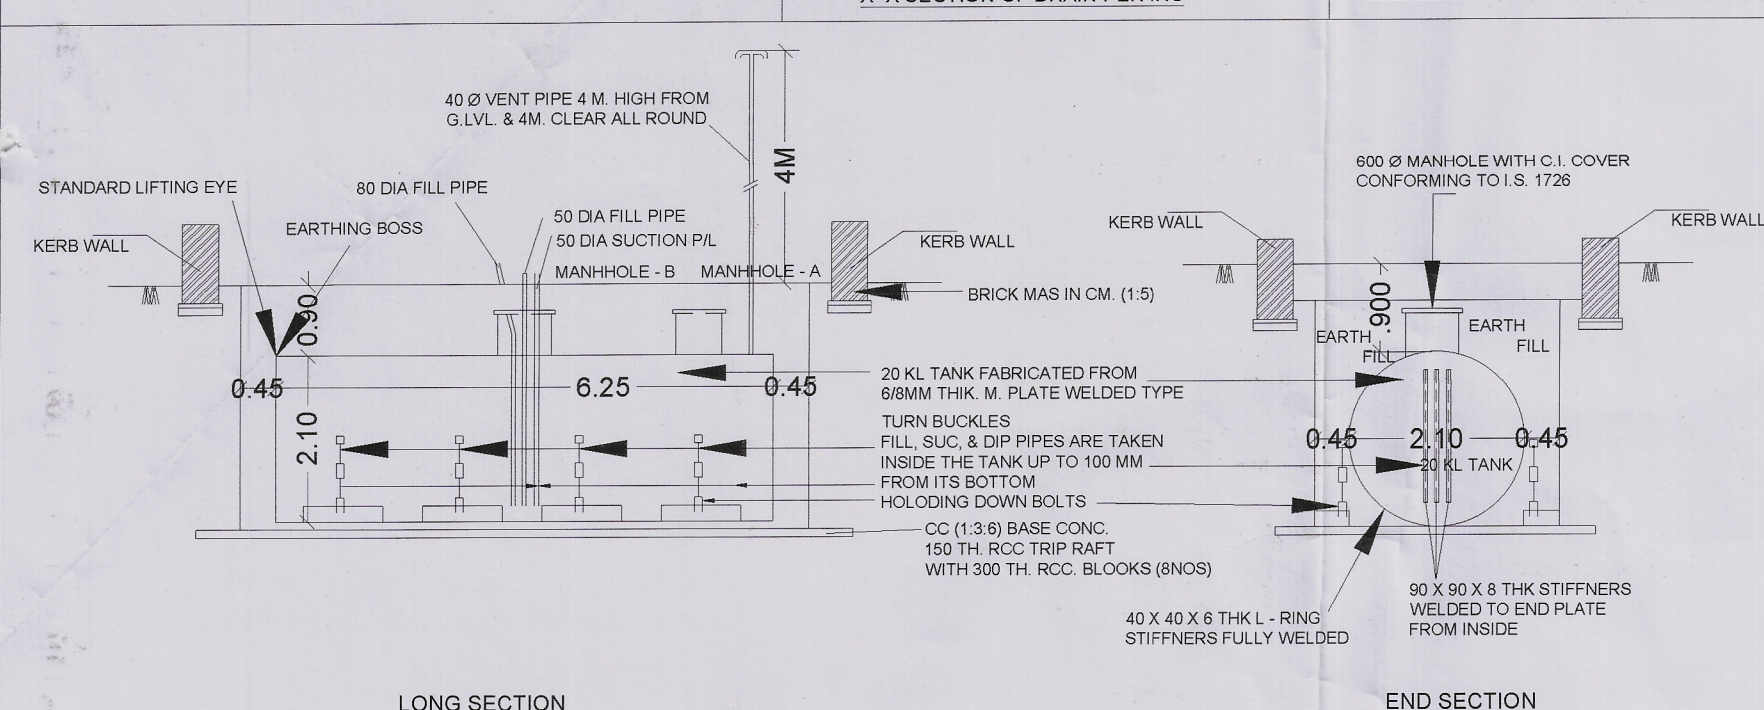
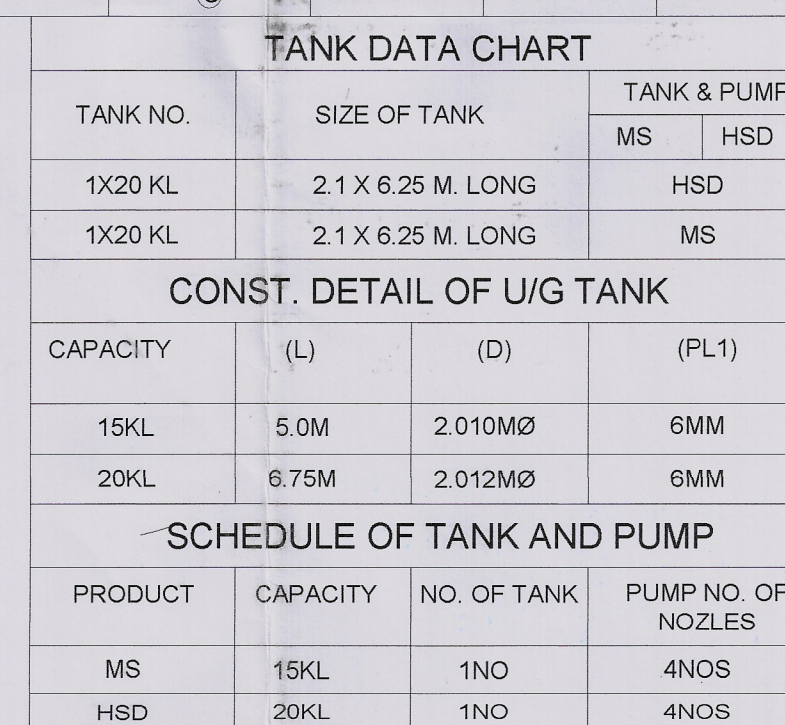
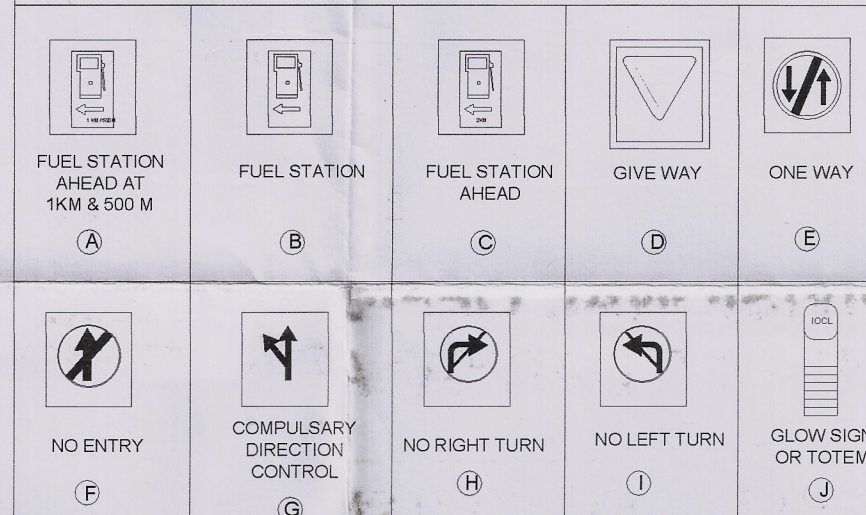
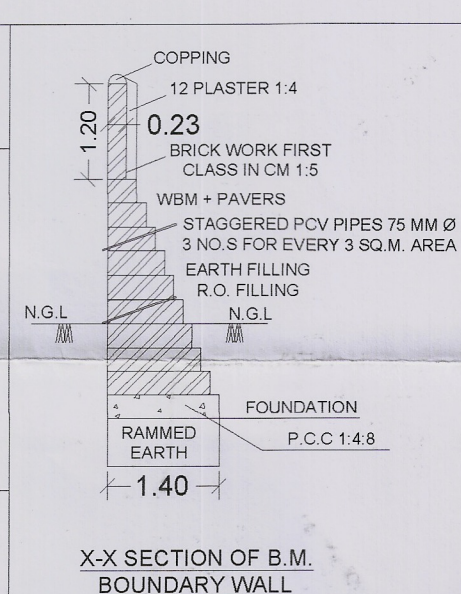
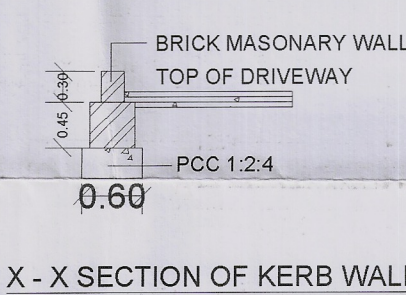
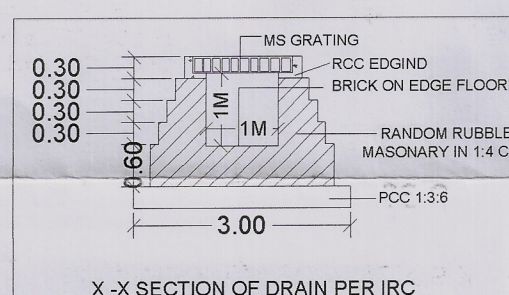
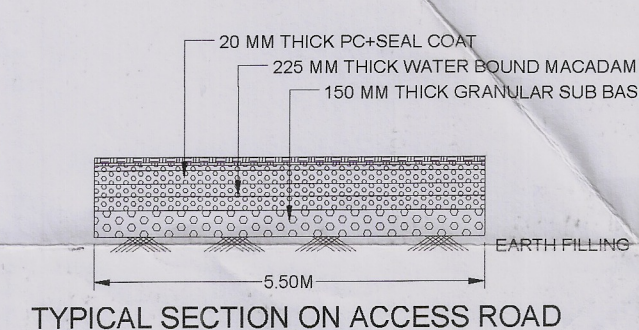
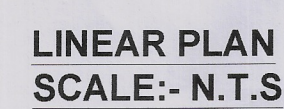
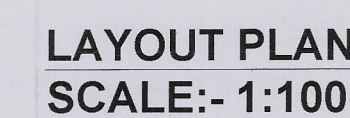
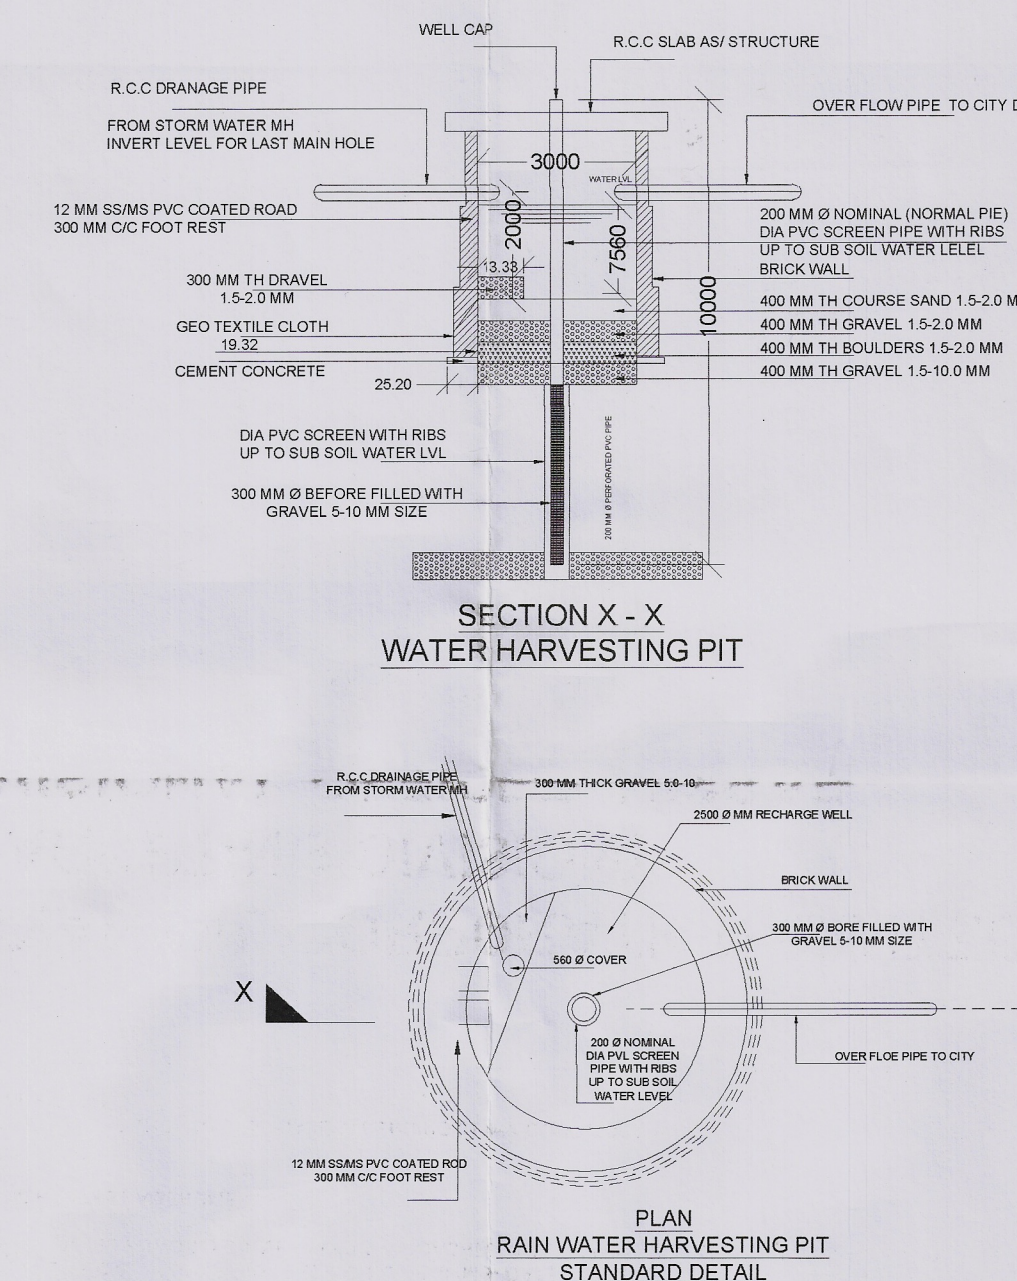
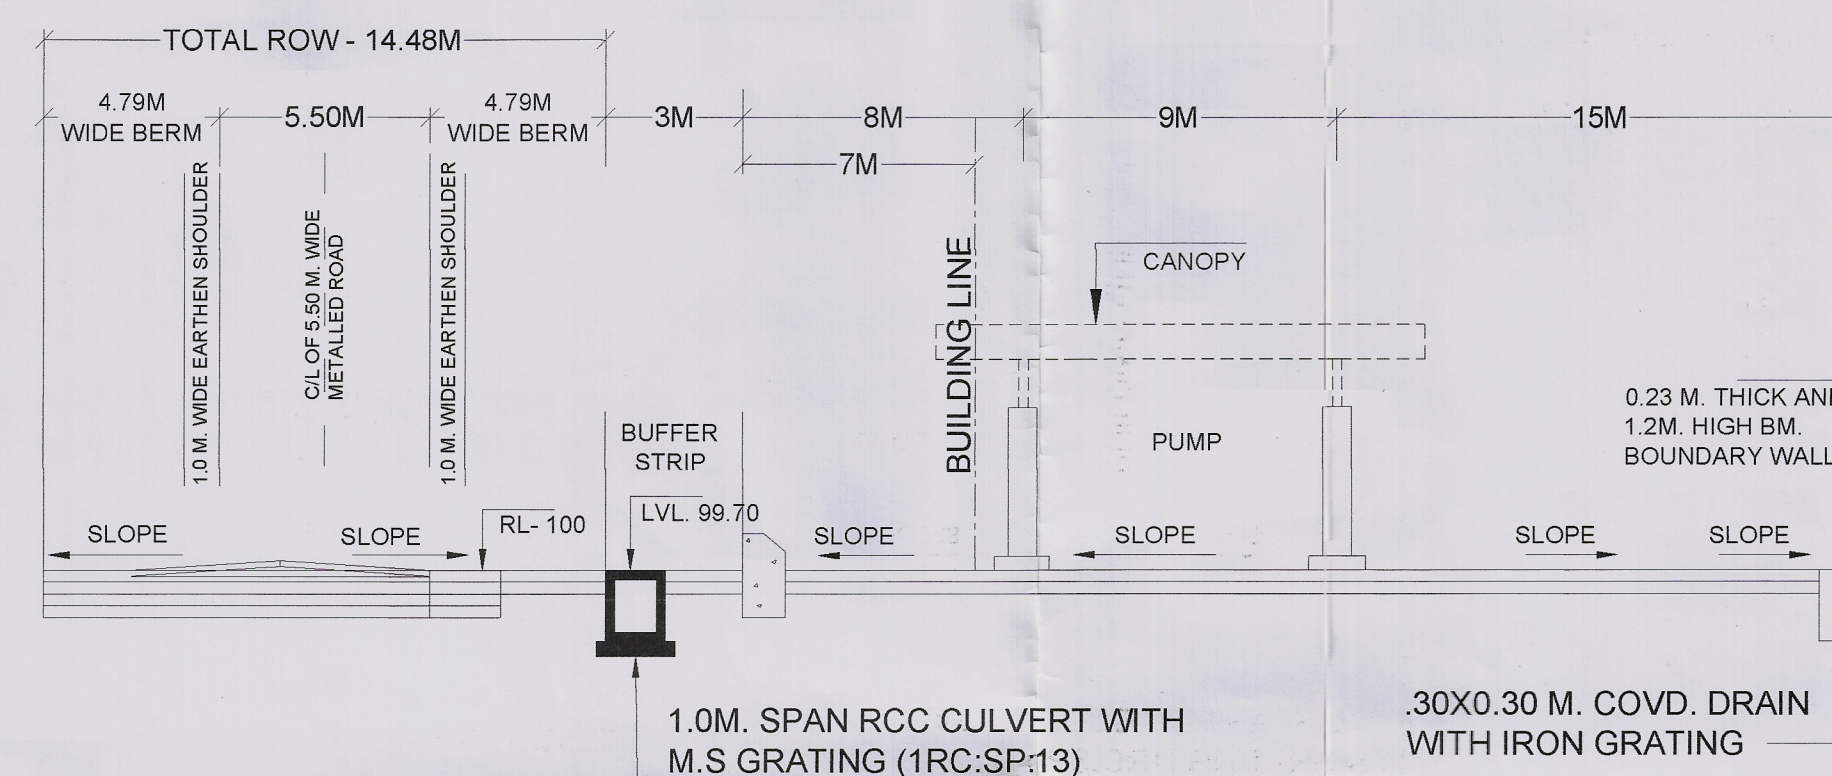


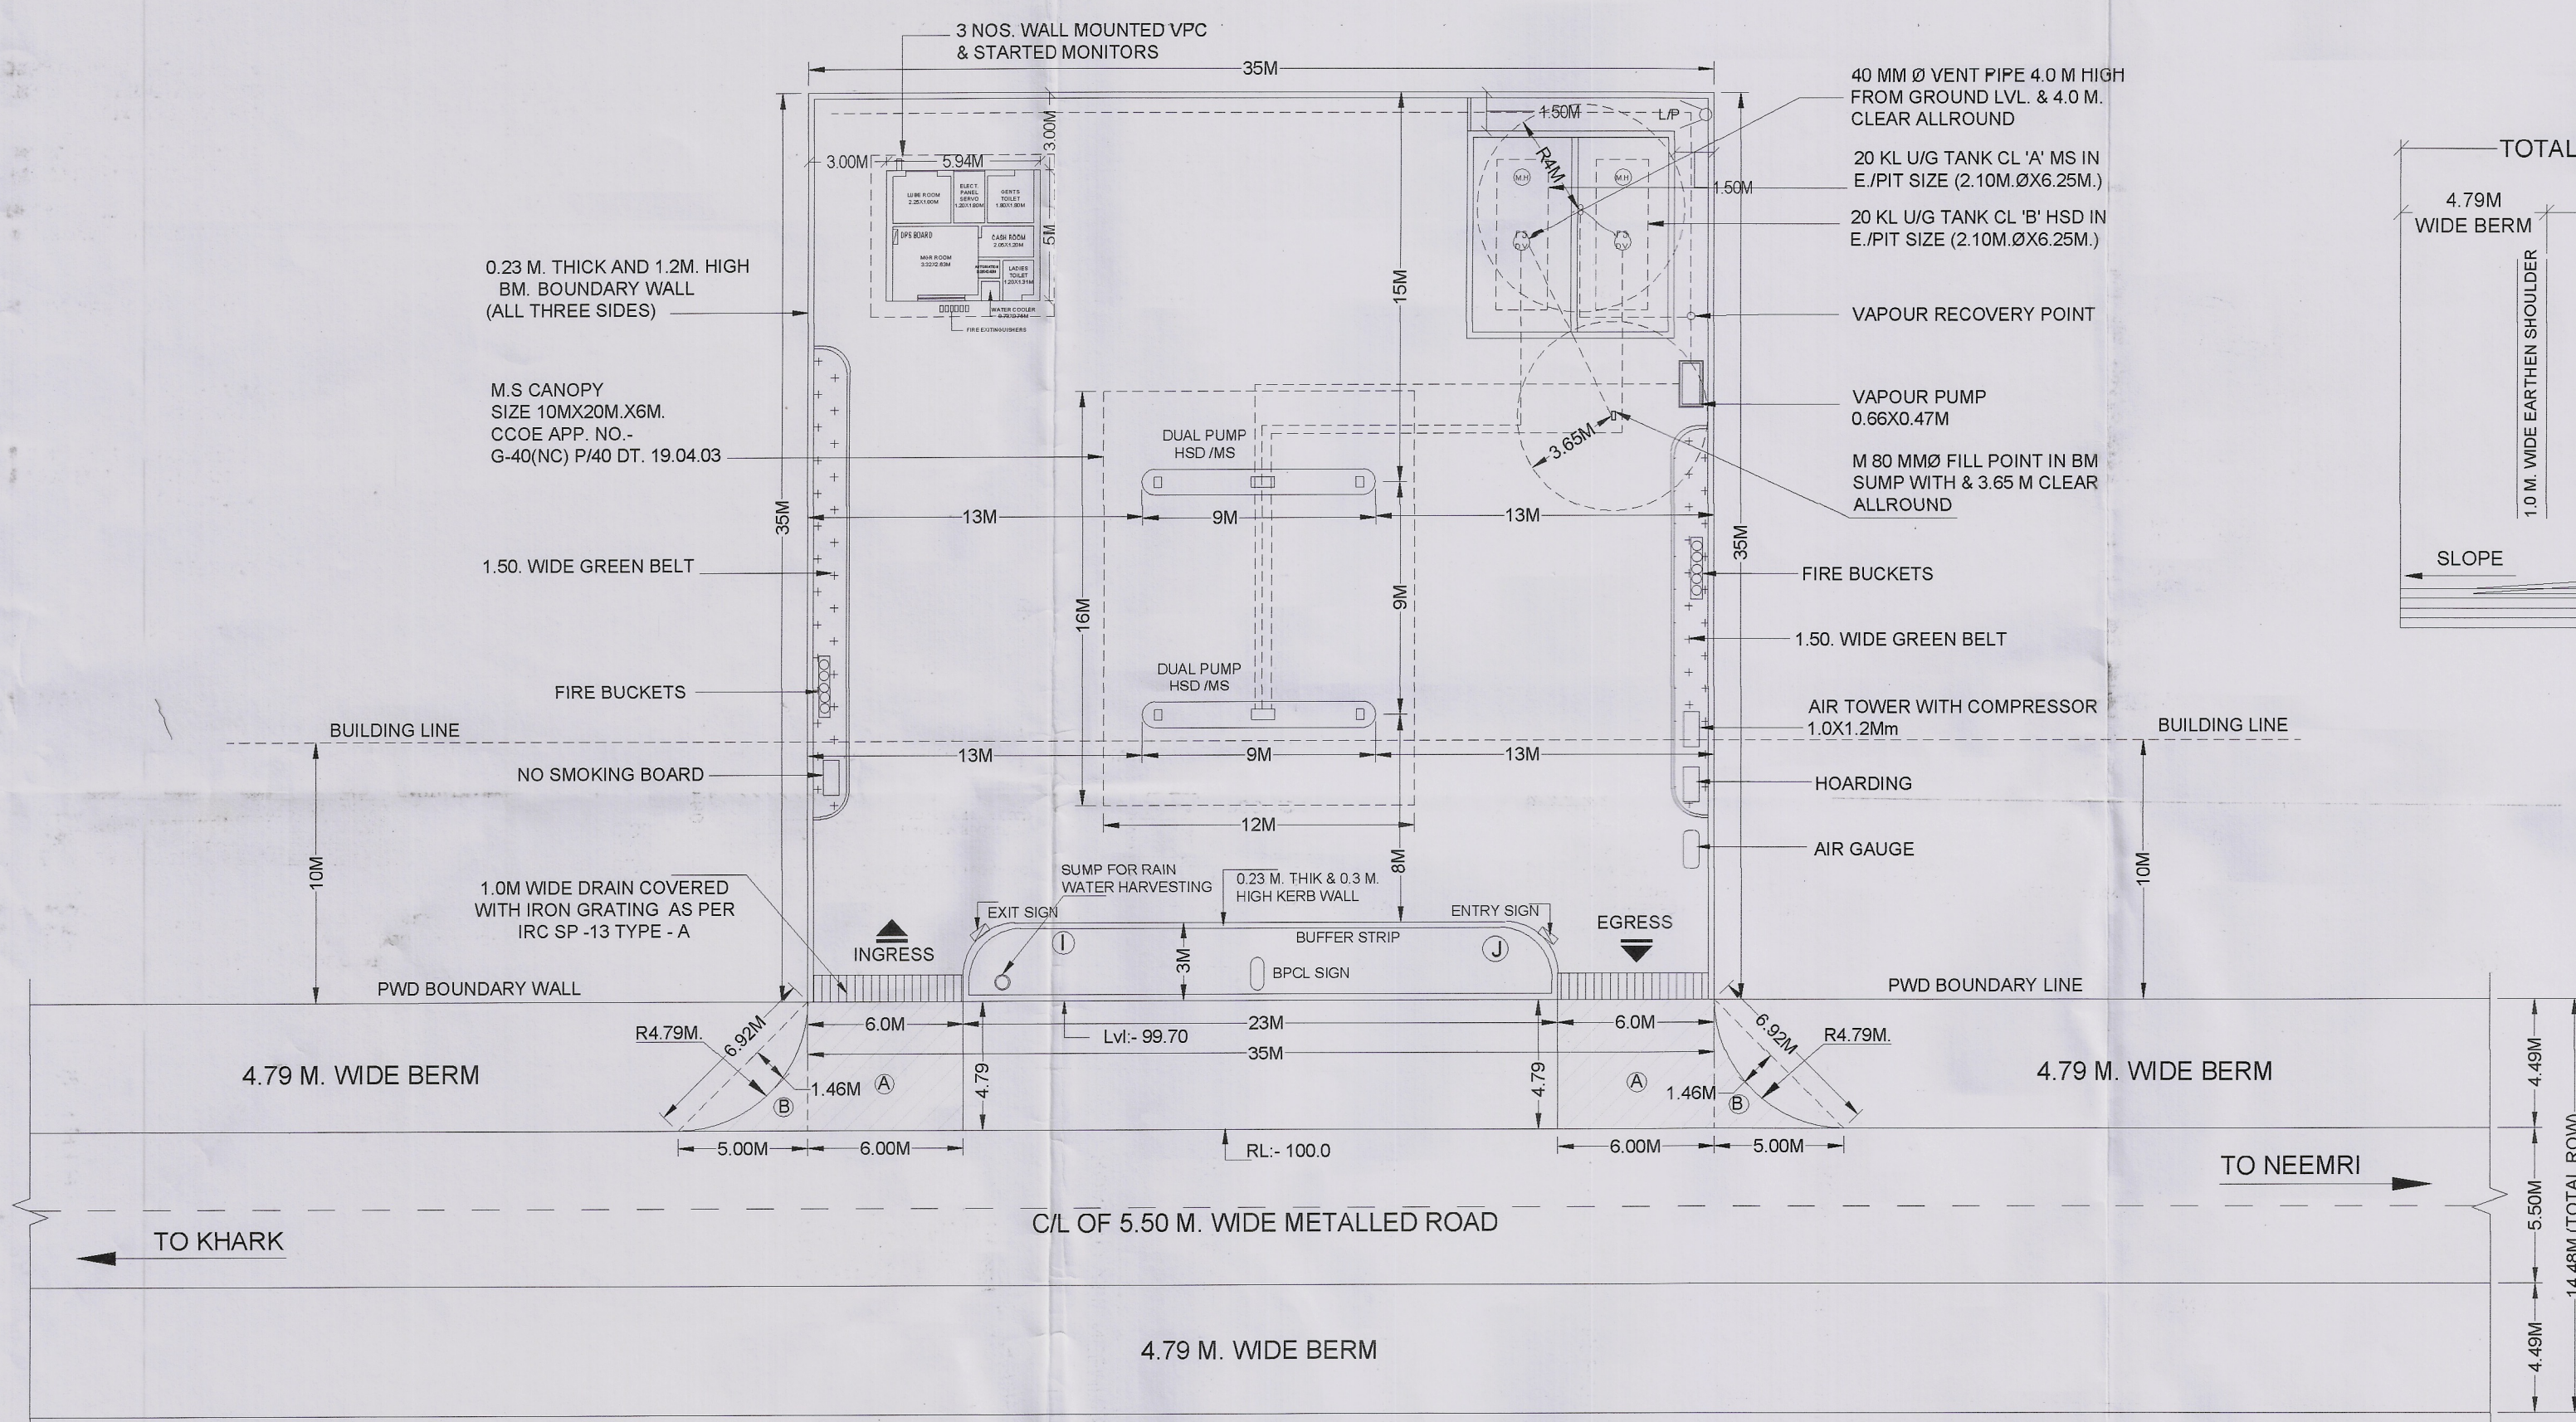

AREA STATEMENT:-

TOTAL AREA OF PLOT = 1225.0 SQ.M.
PROPOSED COVD, AREA OF BUILDING = 29.70 SQ.M

SITE INFORMATION:-

VILLAGE	NEEMRI
KHASRA NO.	51//8/1
TEHSIL	CHARKHI DADR
DISTRICT	CHARKHI DADR
STATE	HARYANA
NEAR POLICE STATION	BONDH KALAN
NEAR RAILWAY STATION	CHARKHI DADR



Indian Oil

**INDIAN OIL CORPORATION LIMITED
(MARKETING DIVISION)
DIVISIONAL OFFICER, HISSAR
DELHI & HARYANA STATE OFFICE**

**SITE AND LAYOUT PLAN OF RETAIL OUTLET ON KHARAK - NEEMRI ROAD
AT VILLAGE - NEEMRI, TEHSIL - CHARKHI DADRI, DISTRICT - CHARKHI DADRI
(HARYANA)**

DRAWN BY.	SANDEEP	ROAD	ODR
CHECKED BY.	RS	DRAWING NO.	RWR / NEEMRI / 01
DATED	13/02/2022		

PREPARED BY.	APPROVED BY
--------------	-------------

M/S
MS ASSOCIATES
Architecture / Planner / Designer
Mob. 8950078320

प्रवीण कुमार बख्श/Manish Kumer Bachhuvar
प्रबन्धक (हिरेत विभाग)/Manager (HS)
हिरेत विभाग/Higher Divisional Office
इण्डियन ऑइल कॉर्पोरेशन लि.
Indian Oil Corporation Ltd.
फ़ोन: 2320001, 2320002, 2320005