



MOUZA NAME:-HARIA NO -196 SHEET NO.4
J.L NO.-65, THANA:- ARARIYA
DISTRICT:ARARIYA
MILAN CHADAR NO-2

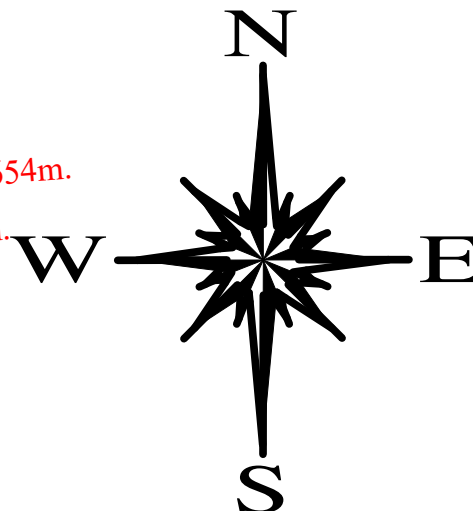

PLAN SHOWING TOTAL FOREST AREA			
SL. NO	NAME OF MOUZA	PLOT NO	FOREST LAND TO BE ACQUIRED
			PART AREA (IN ACRE)
1	do	3570	5.480
2	do	3712	0.310
3	do	3720	3.580
4	do	3721	7.110
5	do	3717	0.440
6	do	3716	0.330
7	do	3722	3.120
TOTAL =			20.370

CO ORDINATE FOR FOREST AREA				
SL NO	UTM CO-ORDINATE		GEOGRAPHIC	CO-ORDINATE
	EASTING	NORTHING	LATITUDE(NORTH)	LOGITUDE(EAST)
C1	543925.770	2891992.055	87.439453	26.146589
C2	544062.504	2891957.518	87.440823	26.146268
C3	544028.629	2891691.250	87.440474	26.143868
C4	543982.608	2891536.099	87.440008	26.142469
C5	543933.079	2891542.400	87.439518	26.142525
C6	543873.572	2891190.000	87.438906	26.139349
C7	543837.634	2891199.865	87.438546	26.139431
C8	543812.789	2891243.225	87.438298	26.139829
C9	543877.950	2891549.414	87.438958	26.142590
C10	543869.591	2891550.477	87.438878	26.142599
C11	543895.169	2891751.528	87.439145	26.144413

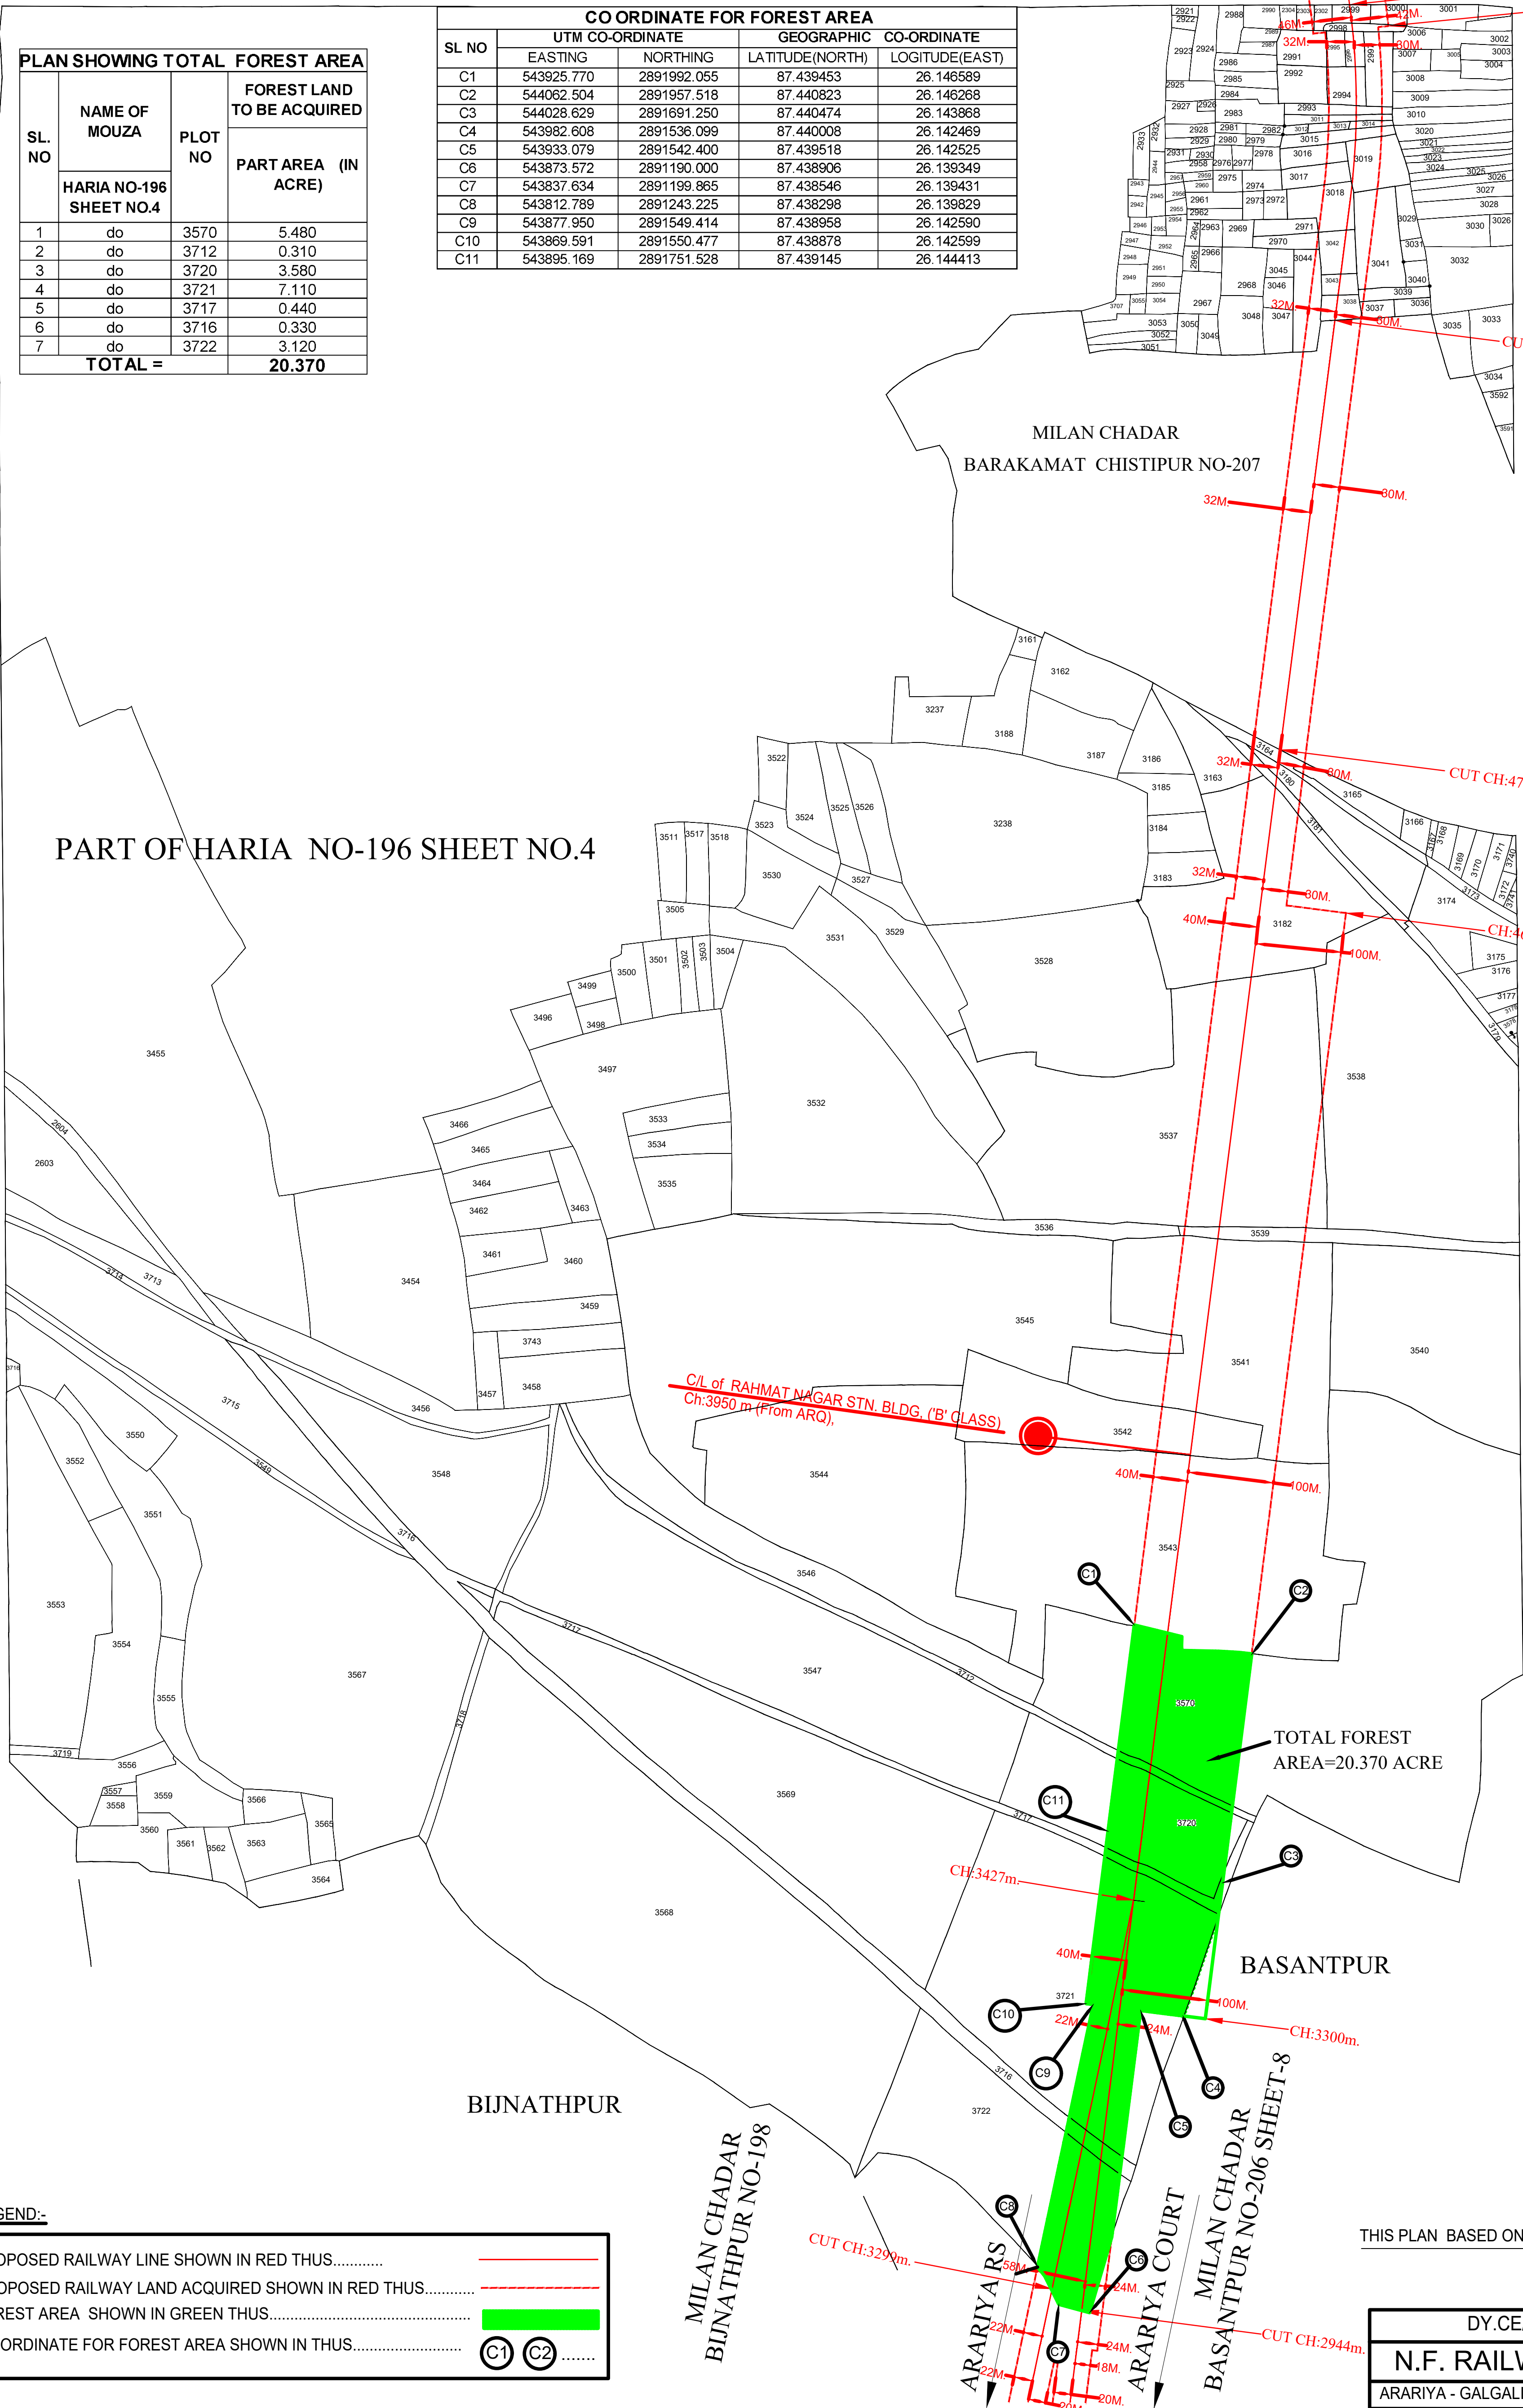

LEGEND:-

PROPOSED RAILWAY LINE SHOWN IN RED THUS.....

PROPOSED RAILWAY LAND ACQUIRED SHOWN IN RED THUS.....

FOREST AREA SHOWN IN GREEN THUS.....

CO ORDINATE FOR FOREST AREA SHOWN IN THUS.....

C1

C2

.....

THIS PLAN BASED ON DRG. NO. CE/CON/ARR-GAGA/L/74/2017

DY.CE/CON/KIR/ARR-GAGA/L/ 05/ 18

N.F. RAILWAY (CONSTRUCTION)

ARARIYA - GALGALIA (THAKURGANJ) NEW BG LINE PROJECT

PLAN SHOWING TOTAL FOREST AREA

THE CONSTRUCTION OF NEW BG RAILWAY LINE FROM

ARARIYA TO GALGALIA (THAKURGANJ)

FROM CH:3299m.(ARR),2944m.(ARQ)TO CH:5654m.

SCALE:1cm.=39.60m.

SSE(DRG) DRAWN BY	SSE/WORKS/CON/KIR N.F RAILWAY/ KATHAR	EXECUTIVE ENGINEER/CON. N.F RAILWAY / KATHIHAR	DY.CHIEF ENGINEER/CON. N.F RAILWAY / KATHIHAR
----------------------	--	---	--