



DETAIL OF ROAD WITH RESPECTIVE RIGHT OF WAY TO ETHA-KASGANJ (ODR) ROAD FROM KM. 0.000 TO KM. 24.30, PROVINCIAL DIVISION, P.W.D. KASGANJ (U.P.)

- LEGEND**
- CH. NO.
 - CENTER LINE OF ROAD
 - 7.0M WD EXIST. ETHA-KASGANJ ROAD
 - 8.75M WD PROPOSED ROAD
 - 2.5M WIDE MEDIAN
 - 2.0M WIDE EARTHEN SHOULDER
 - RIGHT OF WAY

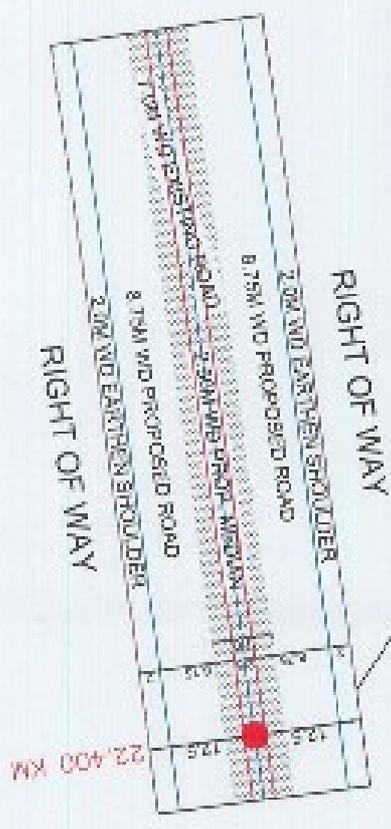

ZOOM VIEW

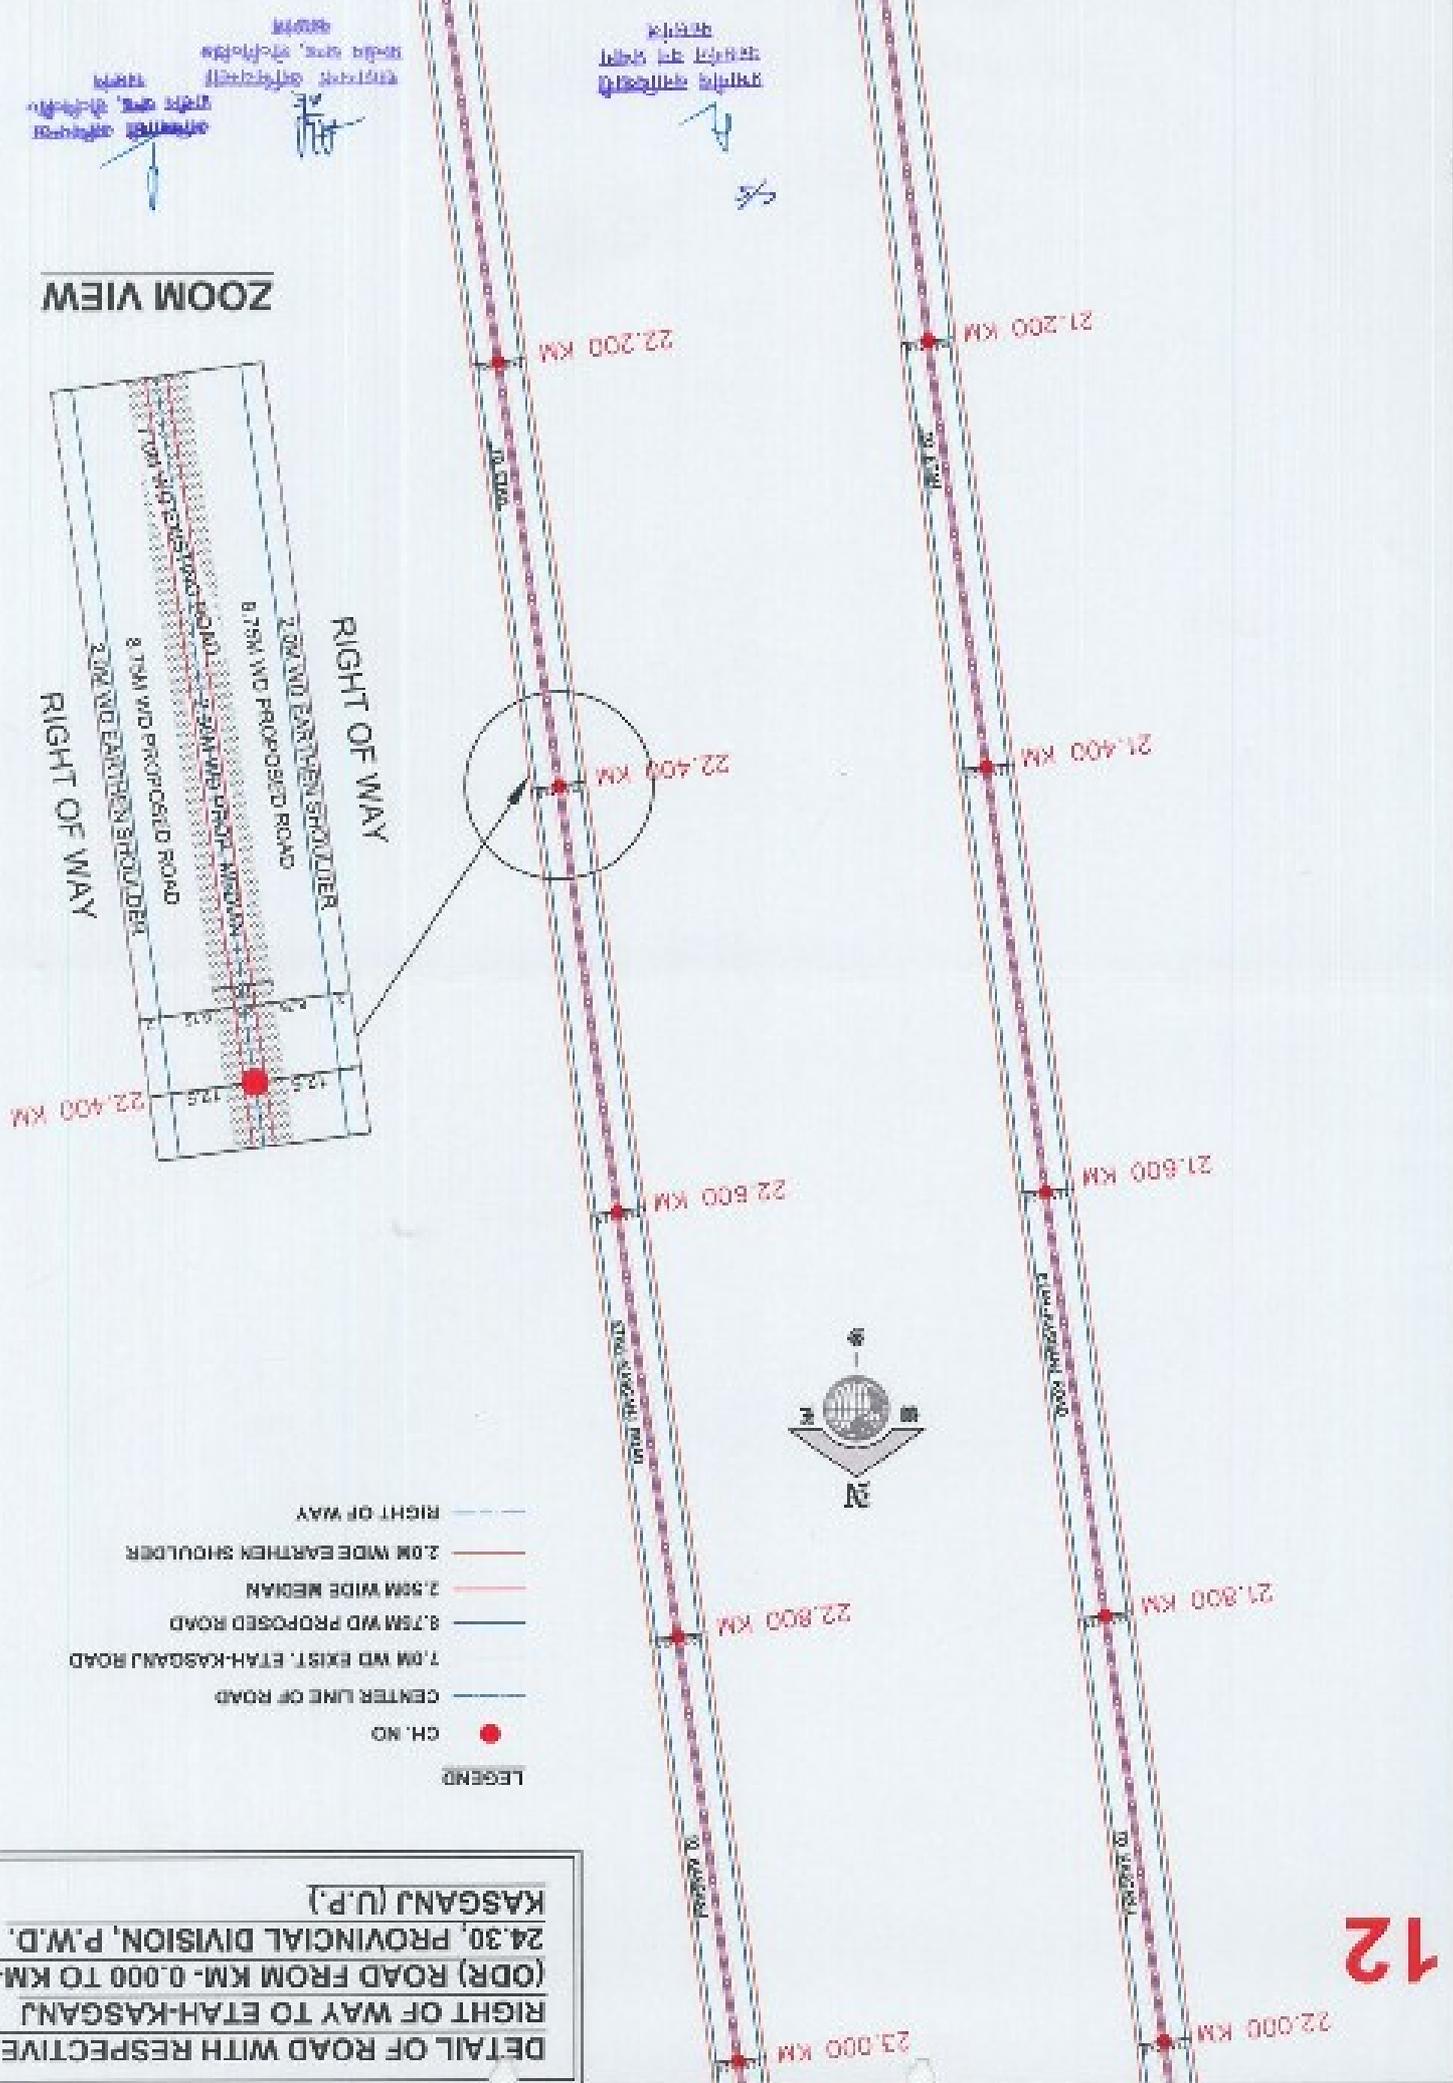


DETAIL OF ROAD WITH RESPECTIVE RIGHT OF WAY TO ETAH-KASGANJ (ODR) ROAD FROM KM-0.000 TO KM-24.30, PROVINCIAL DIVISION, P.W.D. KASGANJ (U.P.)

- LEGEND**
- CH. NO.
 - CENTER LINE OF ROAD
 - 7.0M WD EXIST. ETAH-KASGANJ ROAD
 - 8.75M WD PROPOSED ROAD
 - 2.50M WIDE MEDIAN
 - 2.0M WIDE EARTHEN SHOULDER
 - RIGHT OF WAY




ZOOM VIEW

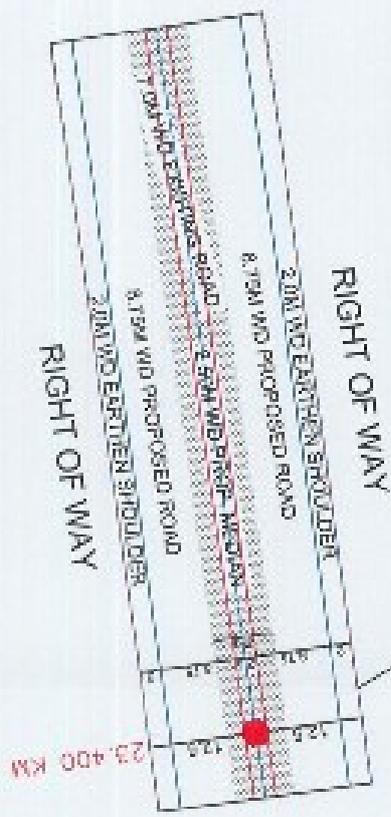

Handwritten notes in Hindi and English, including a signature and date.


Handwritten notes in Hindi.

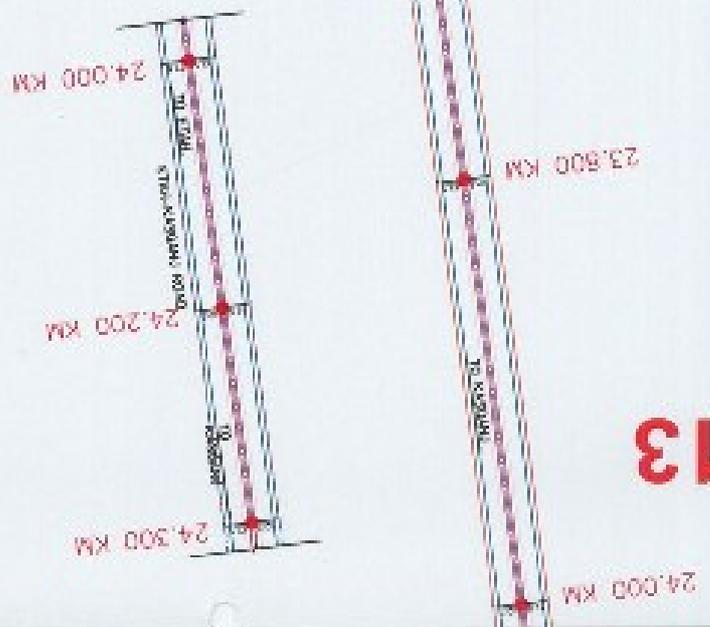






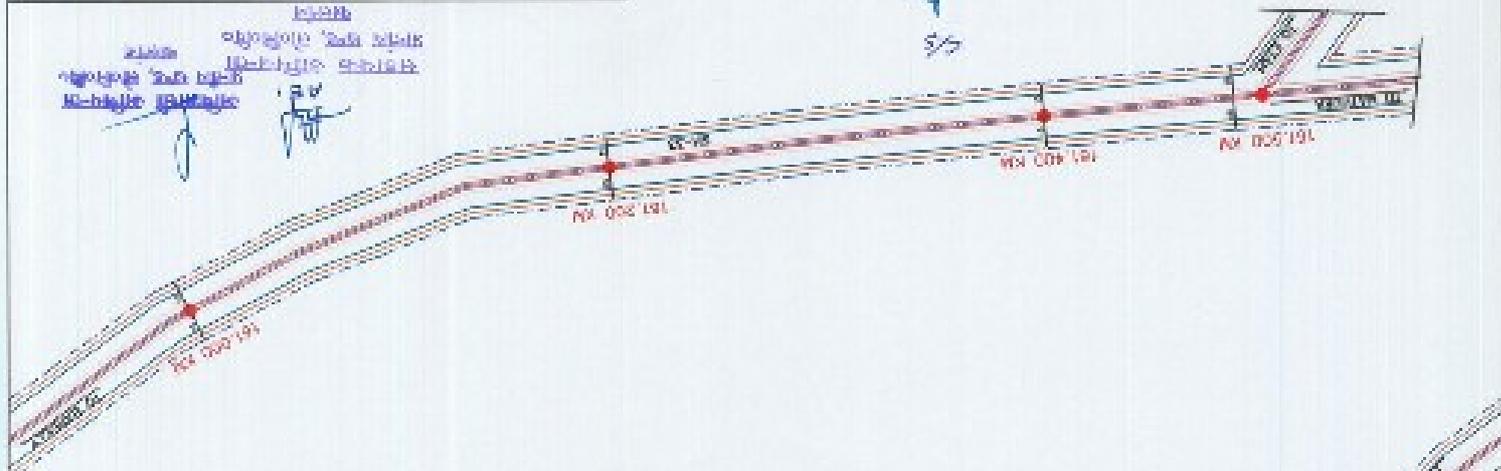

ZOOM VIEW

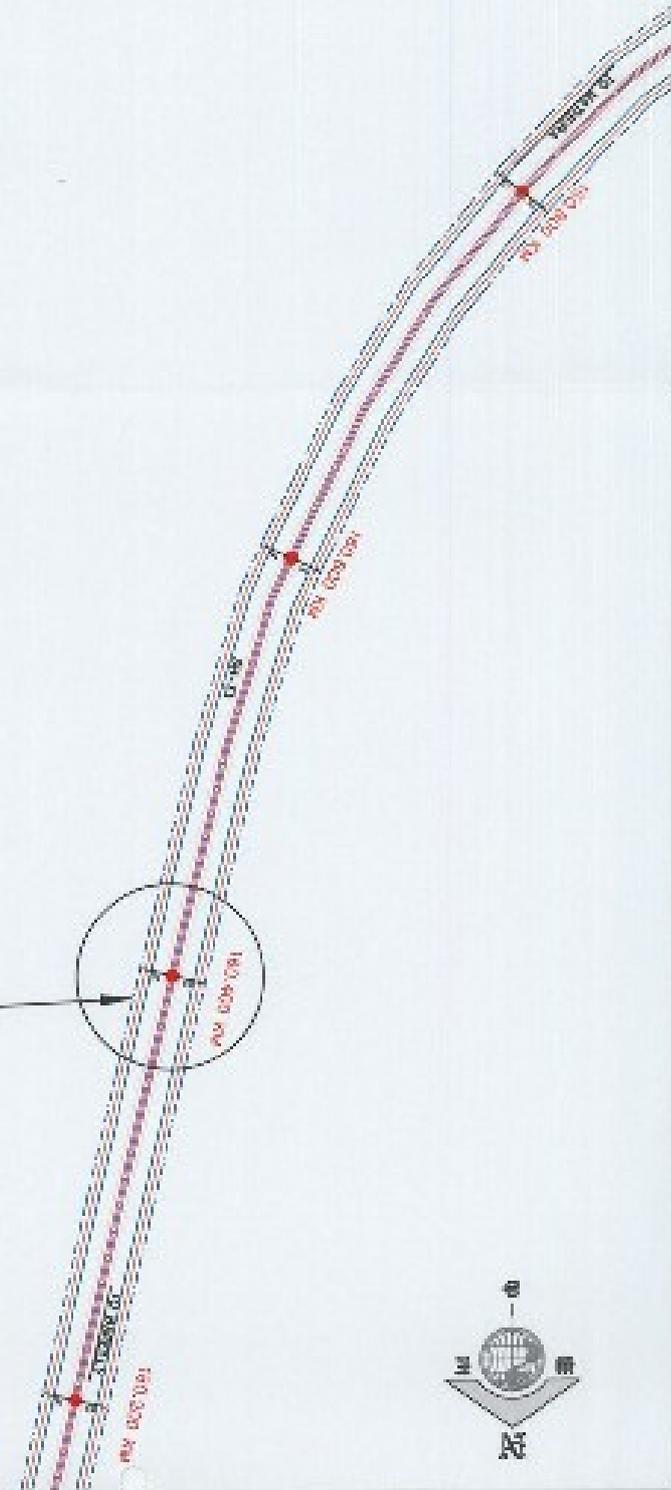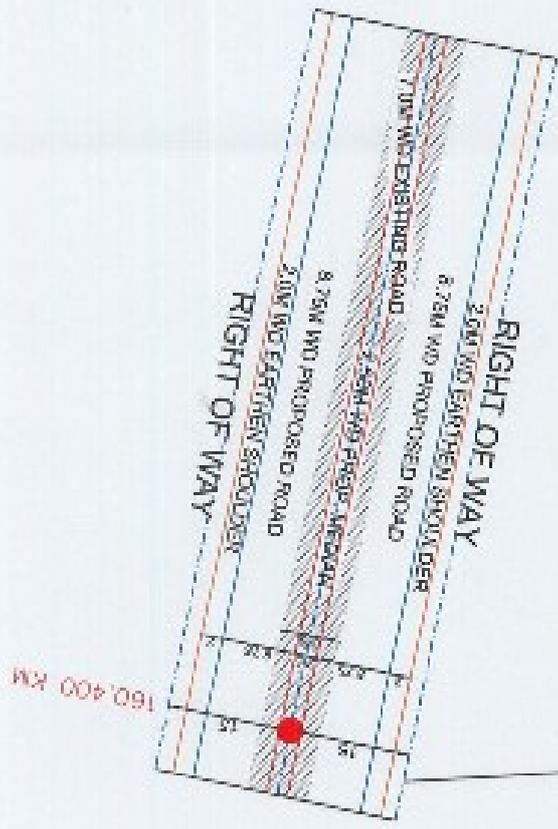

- LEGEND**
- CH. NO.
 - CENTER LINE OF ROAD
 - 7.0M WD EXIST. ETHA-KASGANJ ROAD
 - 8.75M WD PROPOSED ROAD
 - 2.0M WD EARTHEN SHOULDER
 - RIGHT OF WAY




DETAIL OF ROAD WITH RESPECTIVE RIGHT OF WAY TO MATHURA- BAREILLY ROAD (SH-33) FROM KM- 145.000 TO KM- 161.500, PROVINCIAL DIVISION, P.W.D., KASGANJ (U.P.)

2

- CH. NO.
- CENTER LINE OF ROAD
- 7.0M WD EXIST. ETAH-KASGANJ ROAD
- 8.75M WD PROPOSED ROAD
- 2.50M WIDE MEDIAN
- 2.0M WIDE EARTHEN SHOULDER
- RIGHT OF WAY
- KAALI RIVER
- RAILWAY CROSSING

LEGEND

ZOOM VIEW

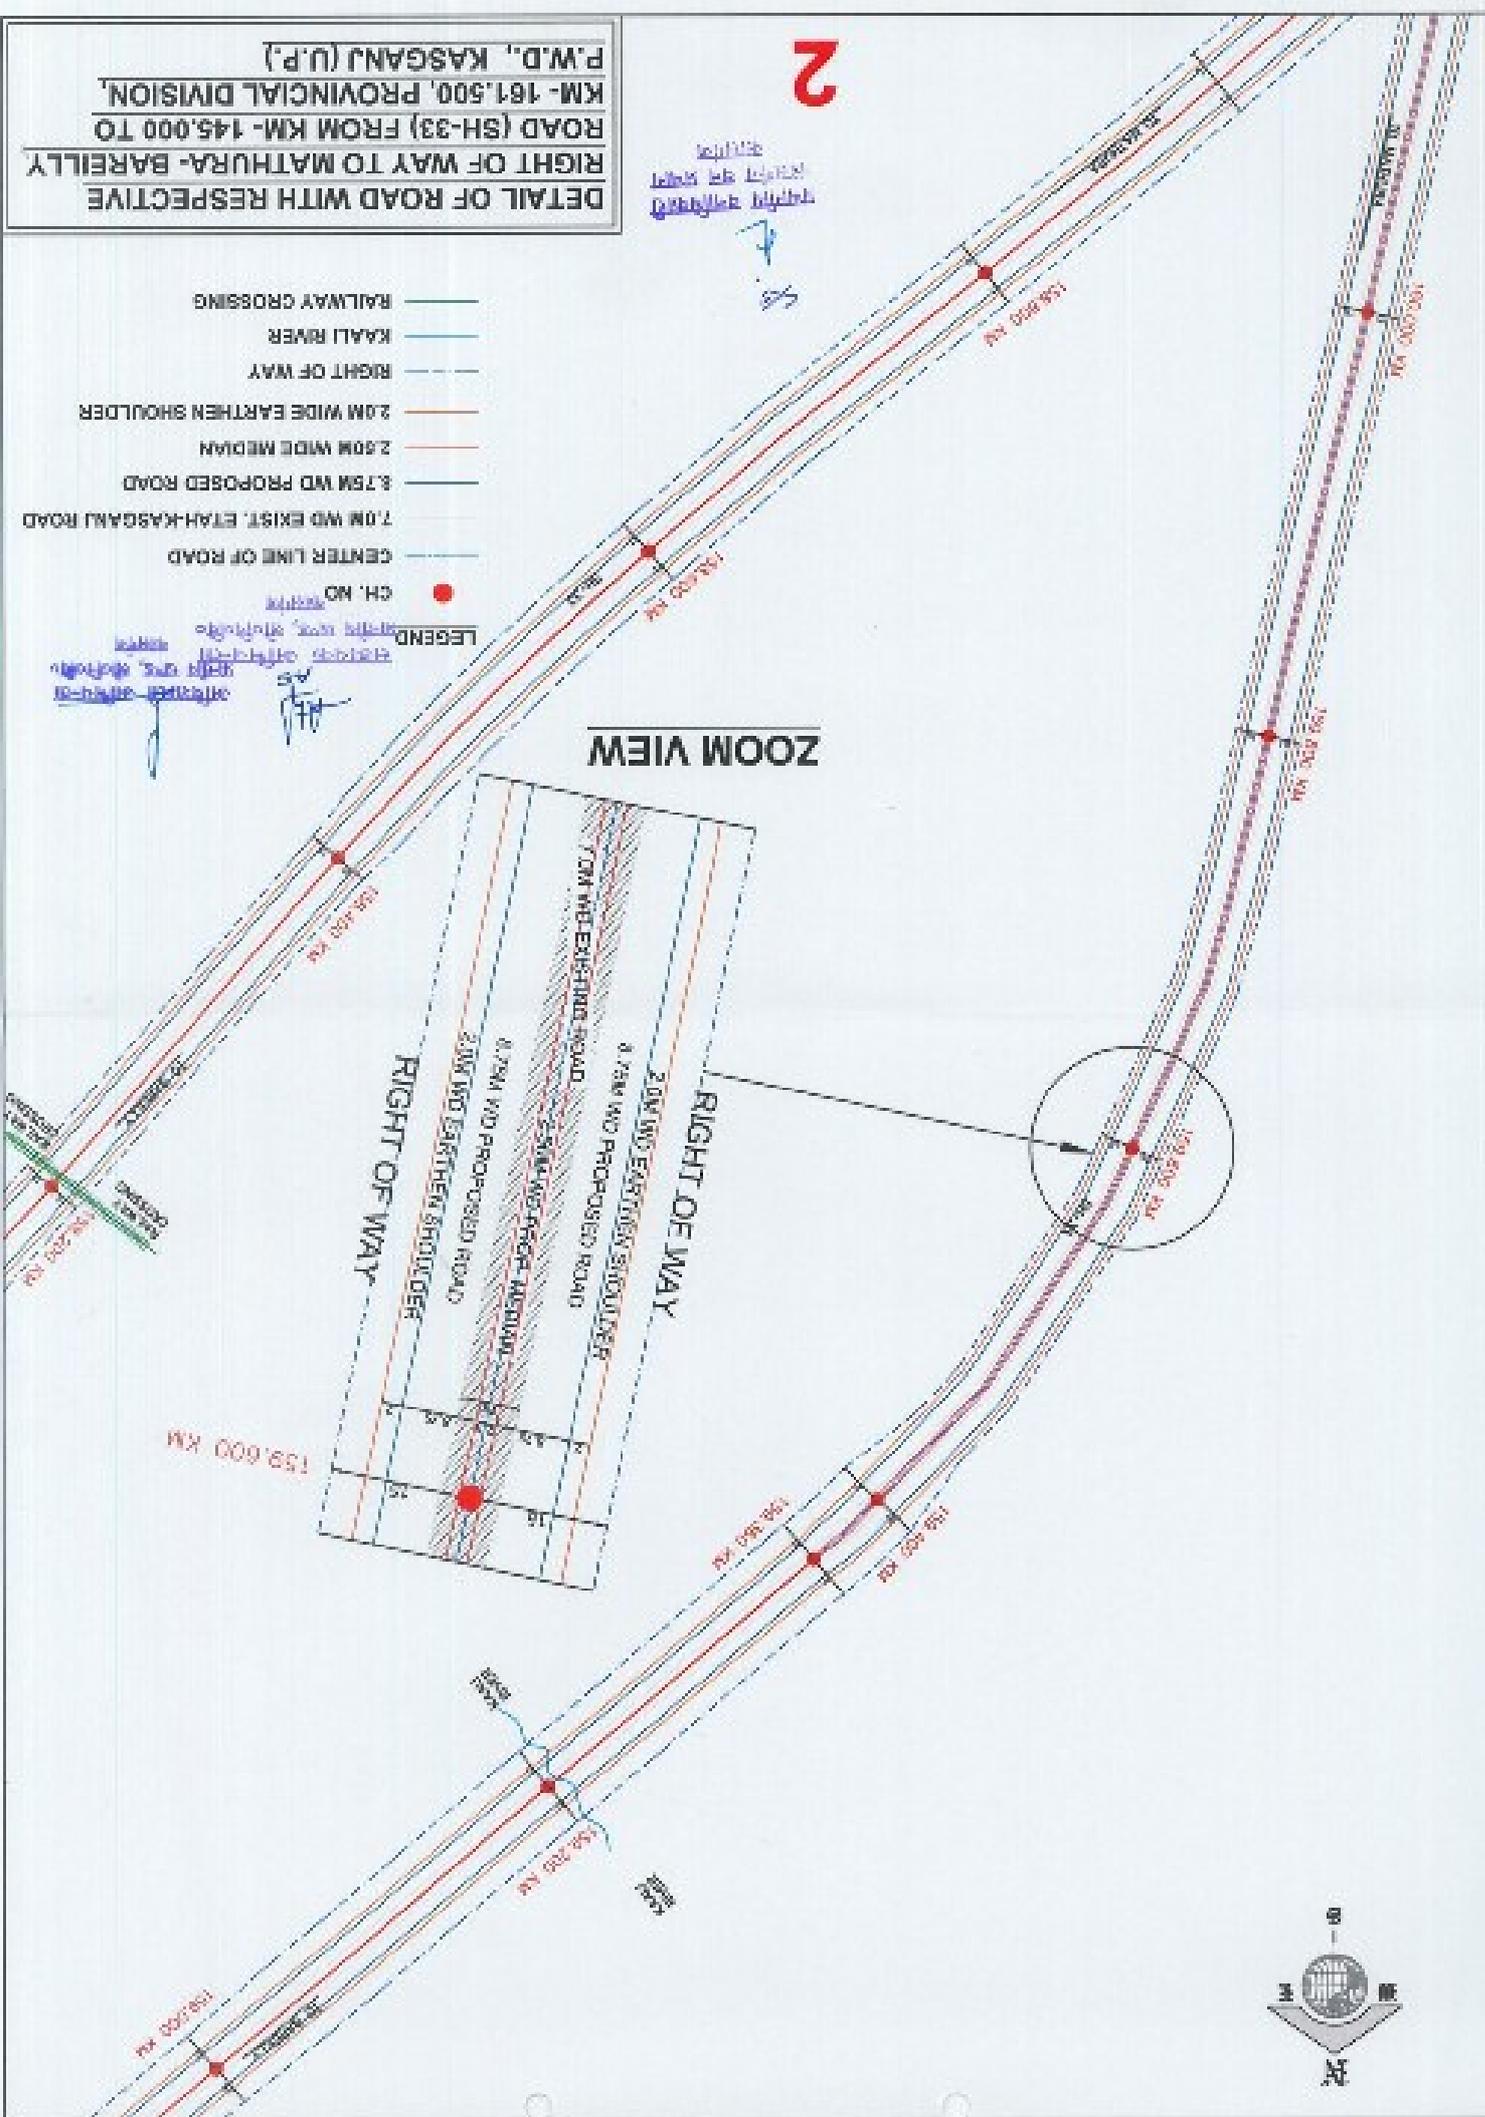

DETAIL OF ROAD WITH RESPECTIVE RIGHT OF WAY TO MATHURA- BAREILLY ROAD (SH-33) FROM KM- 145.000 TO KM- 161.500, PROVINCIAL DIVISION, P.W.D., KASGANJ (U.P.)

3


- CH. NO.
- CENTER LINE OF ROAD
- 7.0M WD EXIST. ETAAH-KASGANJ ROAD
- 8.75M WD PROPOSED ROAD
- 2.50M WIDE MEDIAN
- 2.0M WIDE EARTHEN SHOULDER
- RIGHT OF WAY

LEGEND





ZOOM VIEW

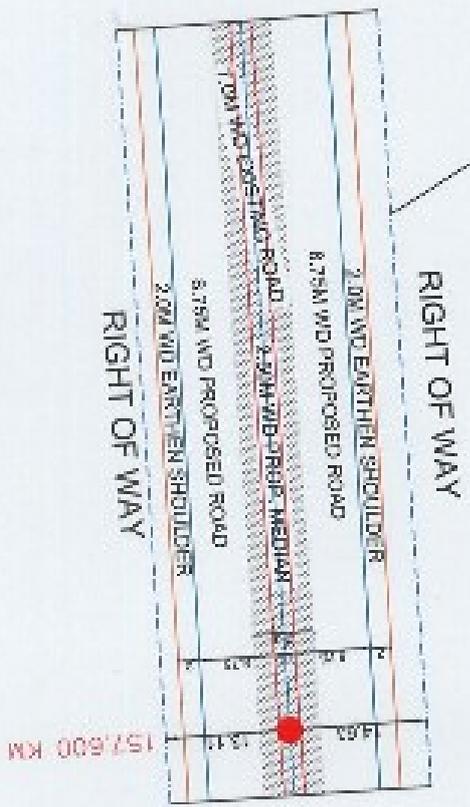


**DETAIL OF ROAD WITH RESPECTIVE
RIGHT OF WAY TO MATHURA - BAREILLY
ROAD (SH-33) FROM KM-145.000 TO
KM-161.500, PROVINCIAL DIVISION,
P.W.D., KASGANJ (U.P.)**

5

- LEGEND**
- CH. NO.
 - CENTER LINE OF ROAD
 - 7.0M WD EXIST. ETHA-KASGANJ ROAD
 - 2.50M WIDE MEDIAN
 - 2.0M WIDE EARTHEN SHOULDER
 - RIGHT OF WAY

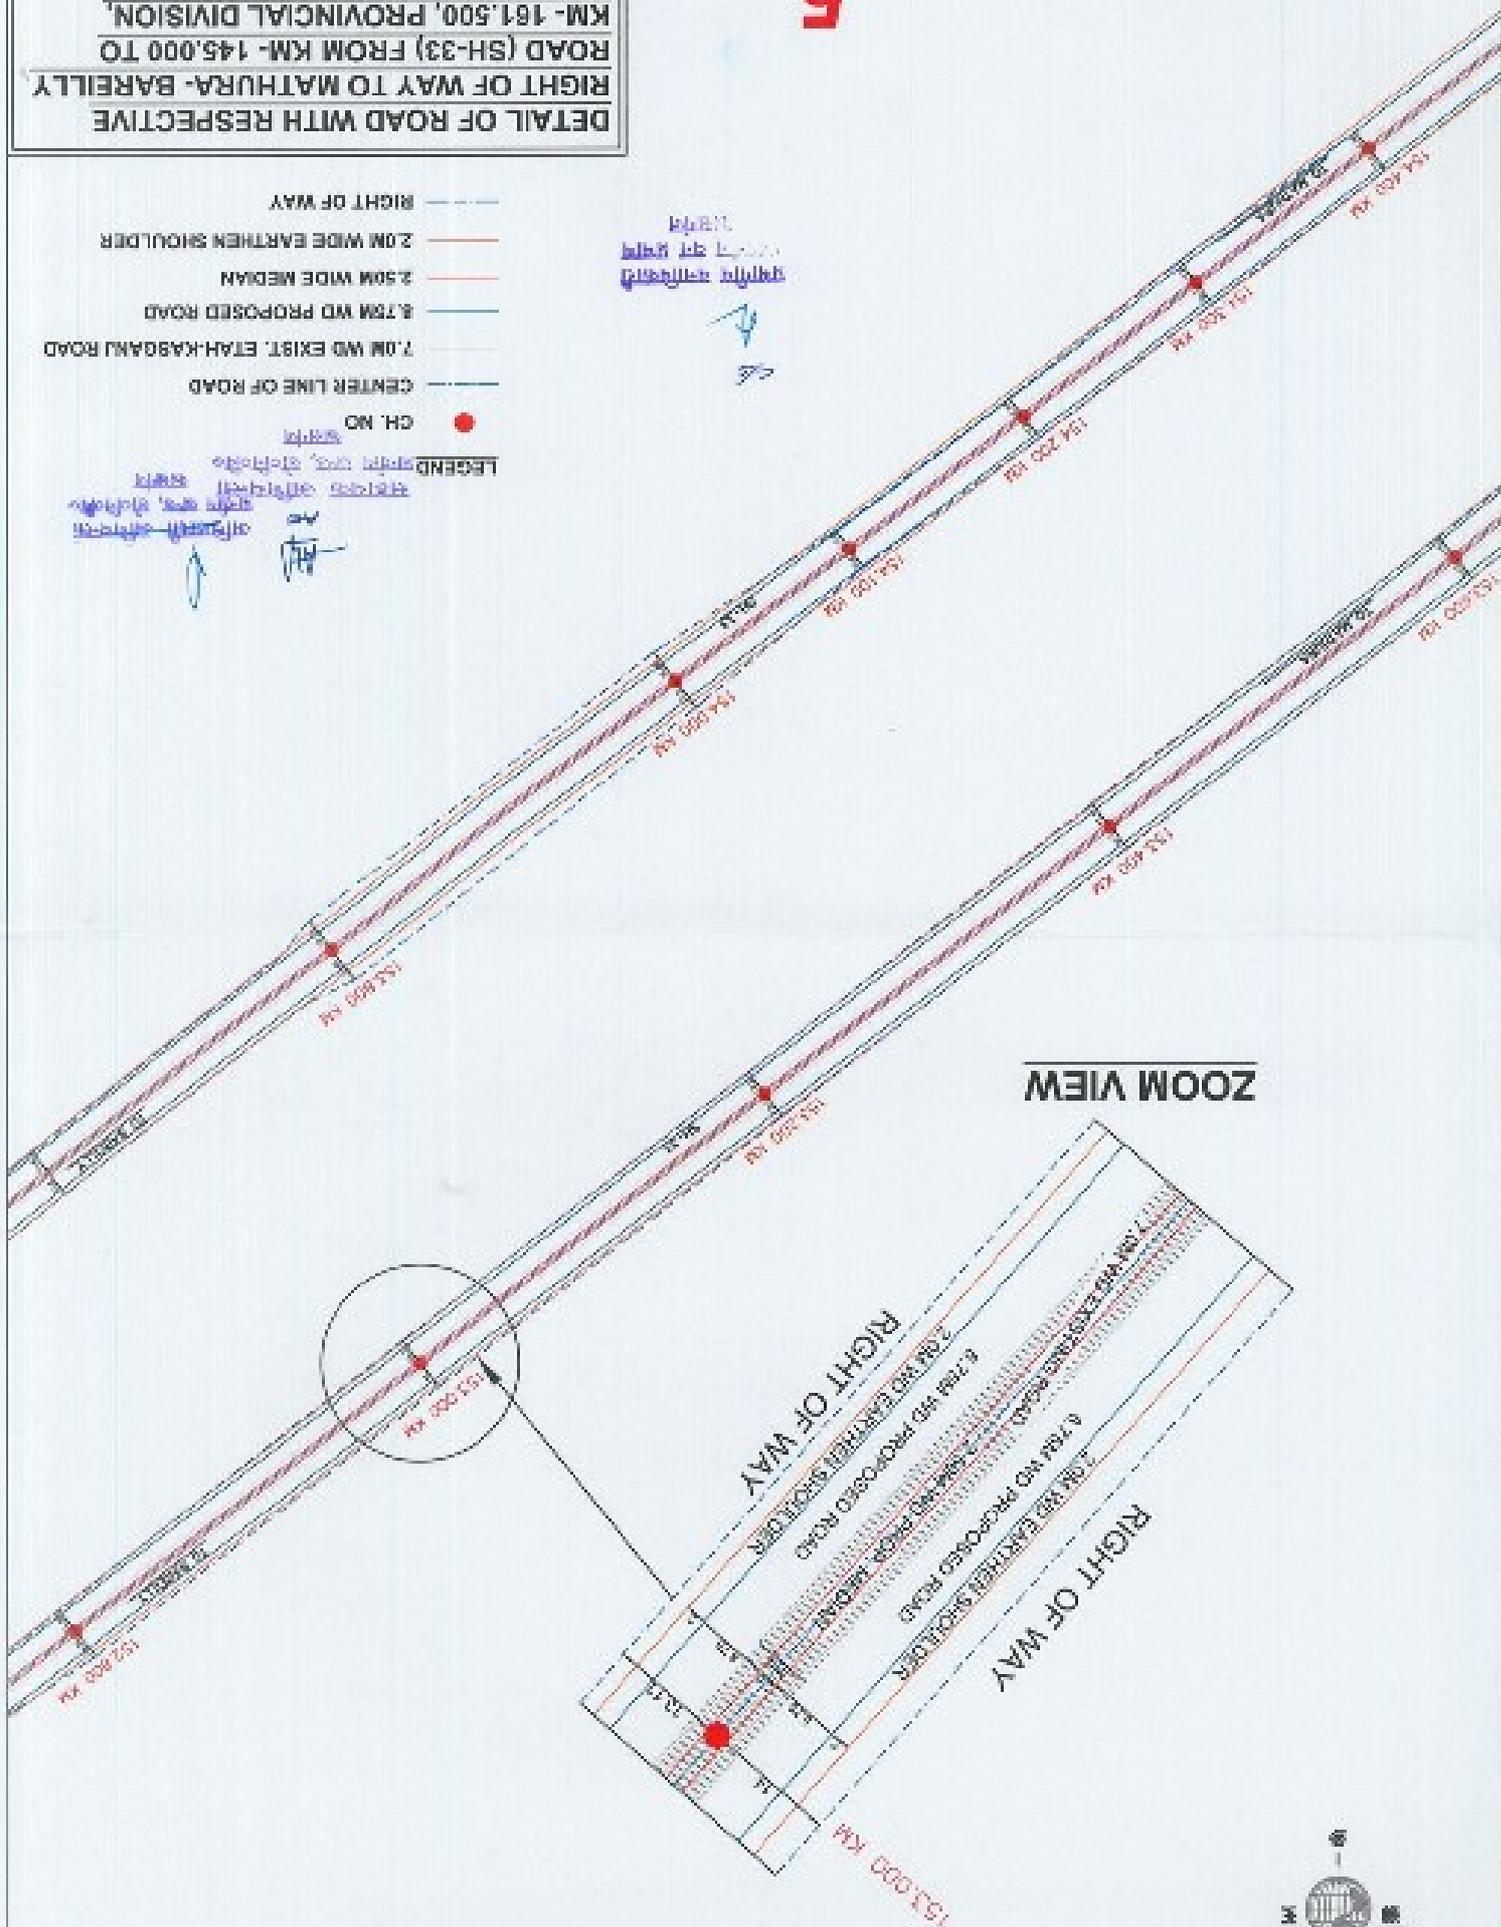

ZOOM VIEW

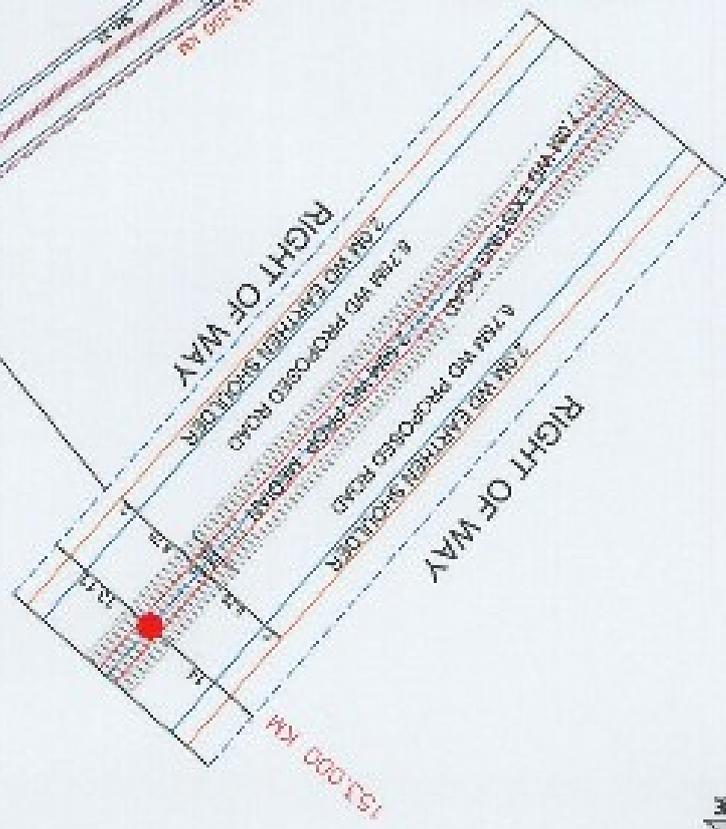


**DETAIL OF ROAD WITH RESPECTIVE
RIGHT OF WAY TO MATHURA- BAREILLY
ROAD (SH-33) FROM KM-145.000 TO
KM-161.500, PROVINCIAL DIVISION,
P.W.D., KASGANJ (U.P.)**

6


- CH. NO.
- CENTER LINE OF ROAD
- 7.0M WD EXIST. ETHAKASGANJ ROAD
- 8.75M WD PROPOSED ROAD
- 2.50M WIDE MEDIAN
- 2.0M WIDE EARTHEN SHOULDER
- RIGHT OF WAY

LEGEND
 1. 7.0M WD EXIST. ETHAKASGANJ ROAD
 2. 8.75M WD PROPOSED ROAD
 3. 2.50M WIDE MEDIAN
 4. 2.0M WIDE EARTHEN SHOULDER
 5. RIGHT OF WAY

55
 56
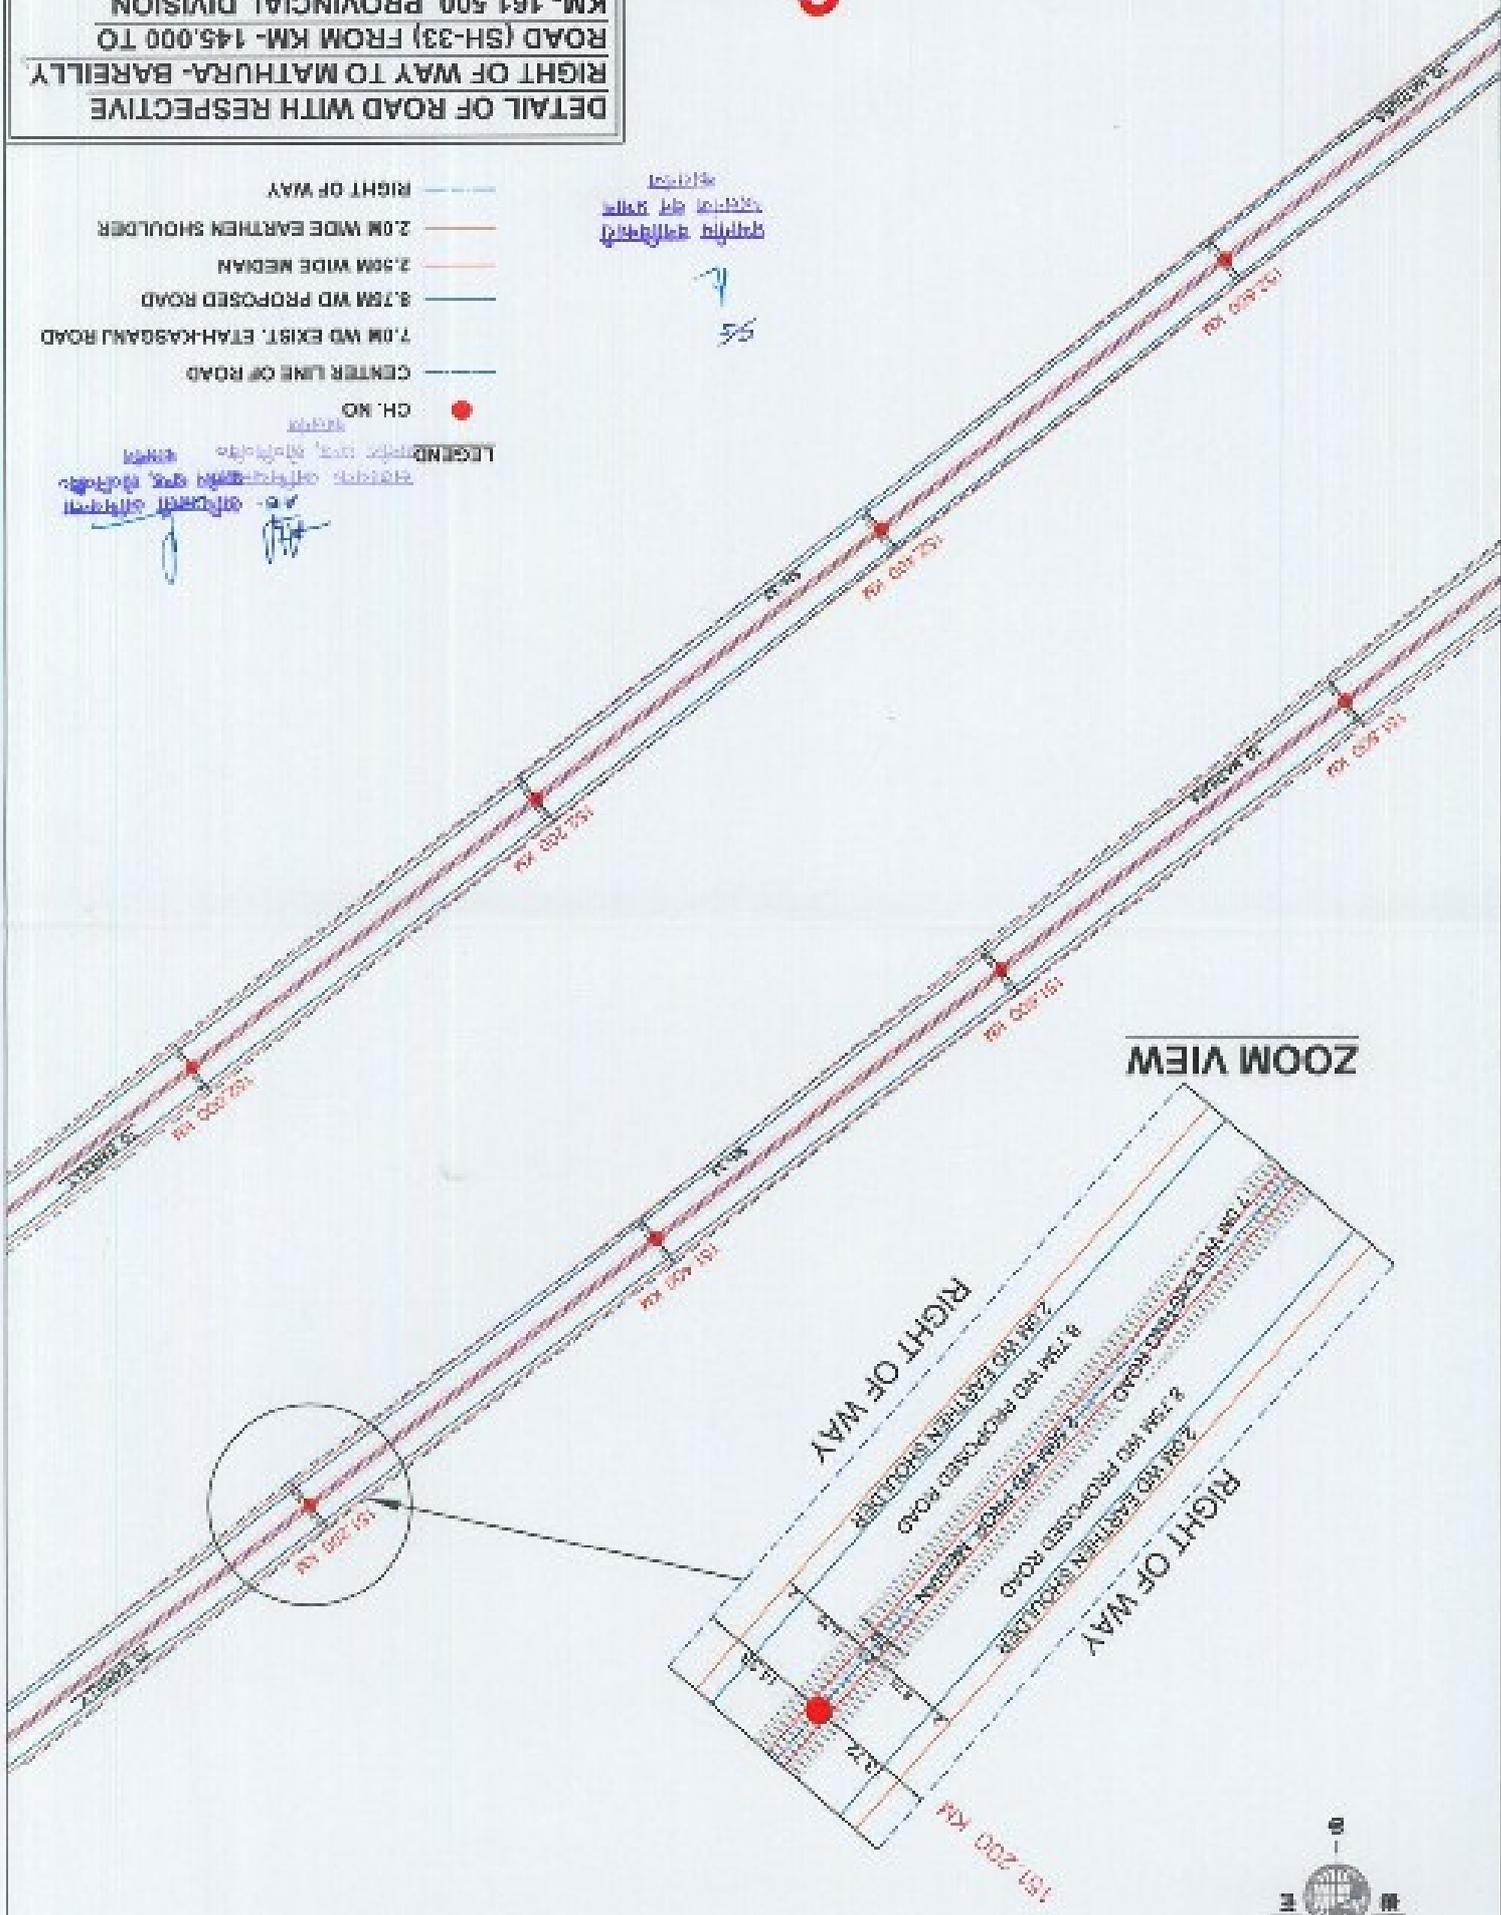

ZOOM VIEW

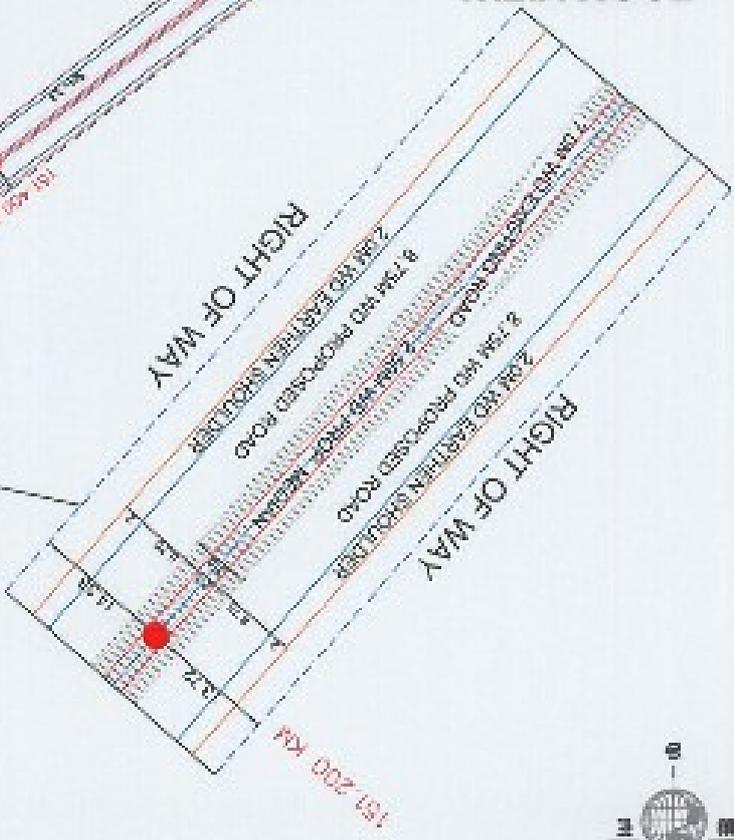


**DETAIL OF ROAD WITH RESPECTIVE
RIGHT OF WAY TO MATHURA-BAREILLY
ROAD (SH-33) FROM KM-145.000 TO
KM-161.500, PROVINCIAL DIVISION,
P.W.D., KASGANJ (U.P.)**

7


- RIGHT OF WAY
- 2.0M WIDE EARTHEN SHOULDER
- 2.50M WIDE MEDIAN
- 8.75M WD PROPOSED ROAD
- CENTER LINE OF ROAD
- CH. NO.

LEGEND


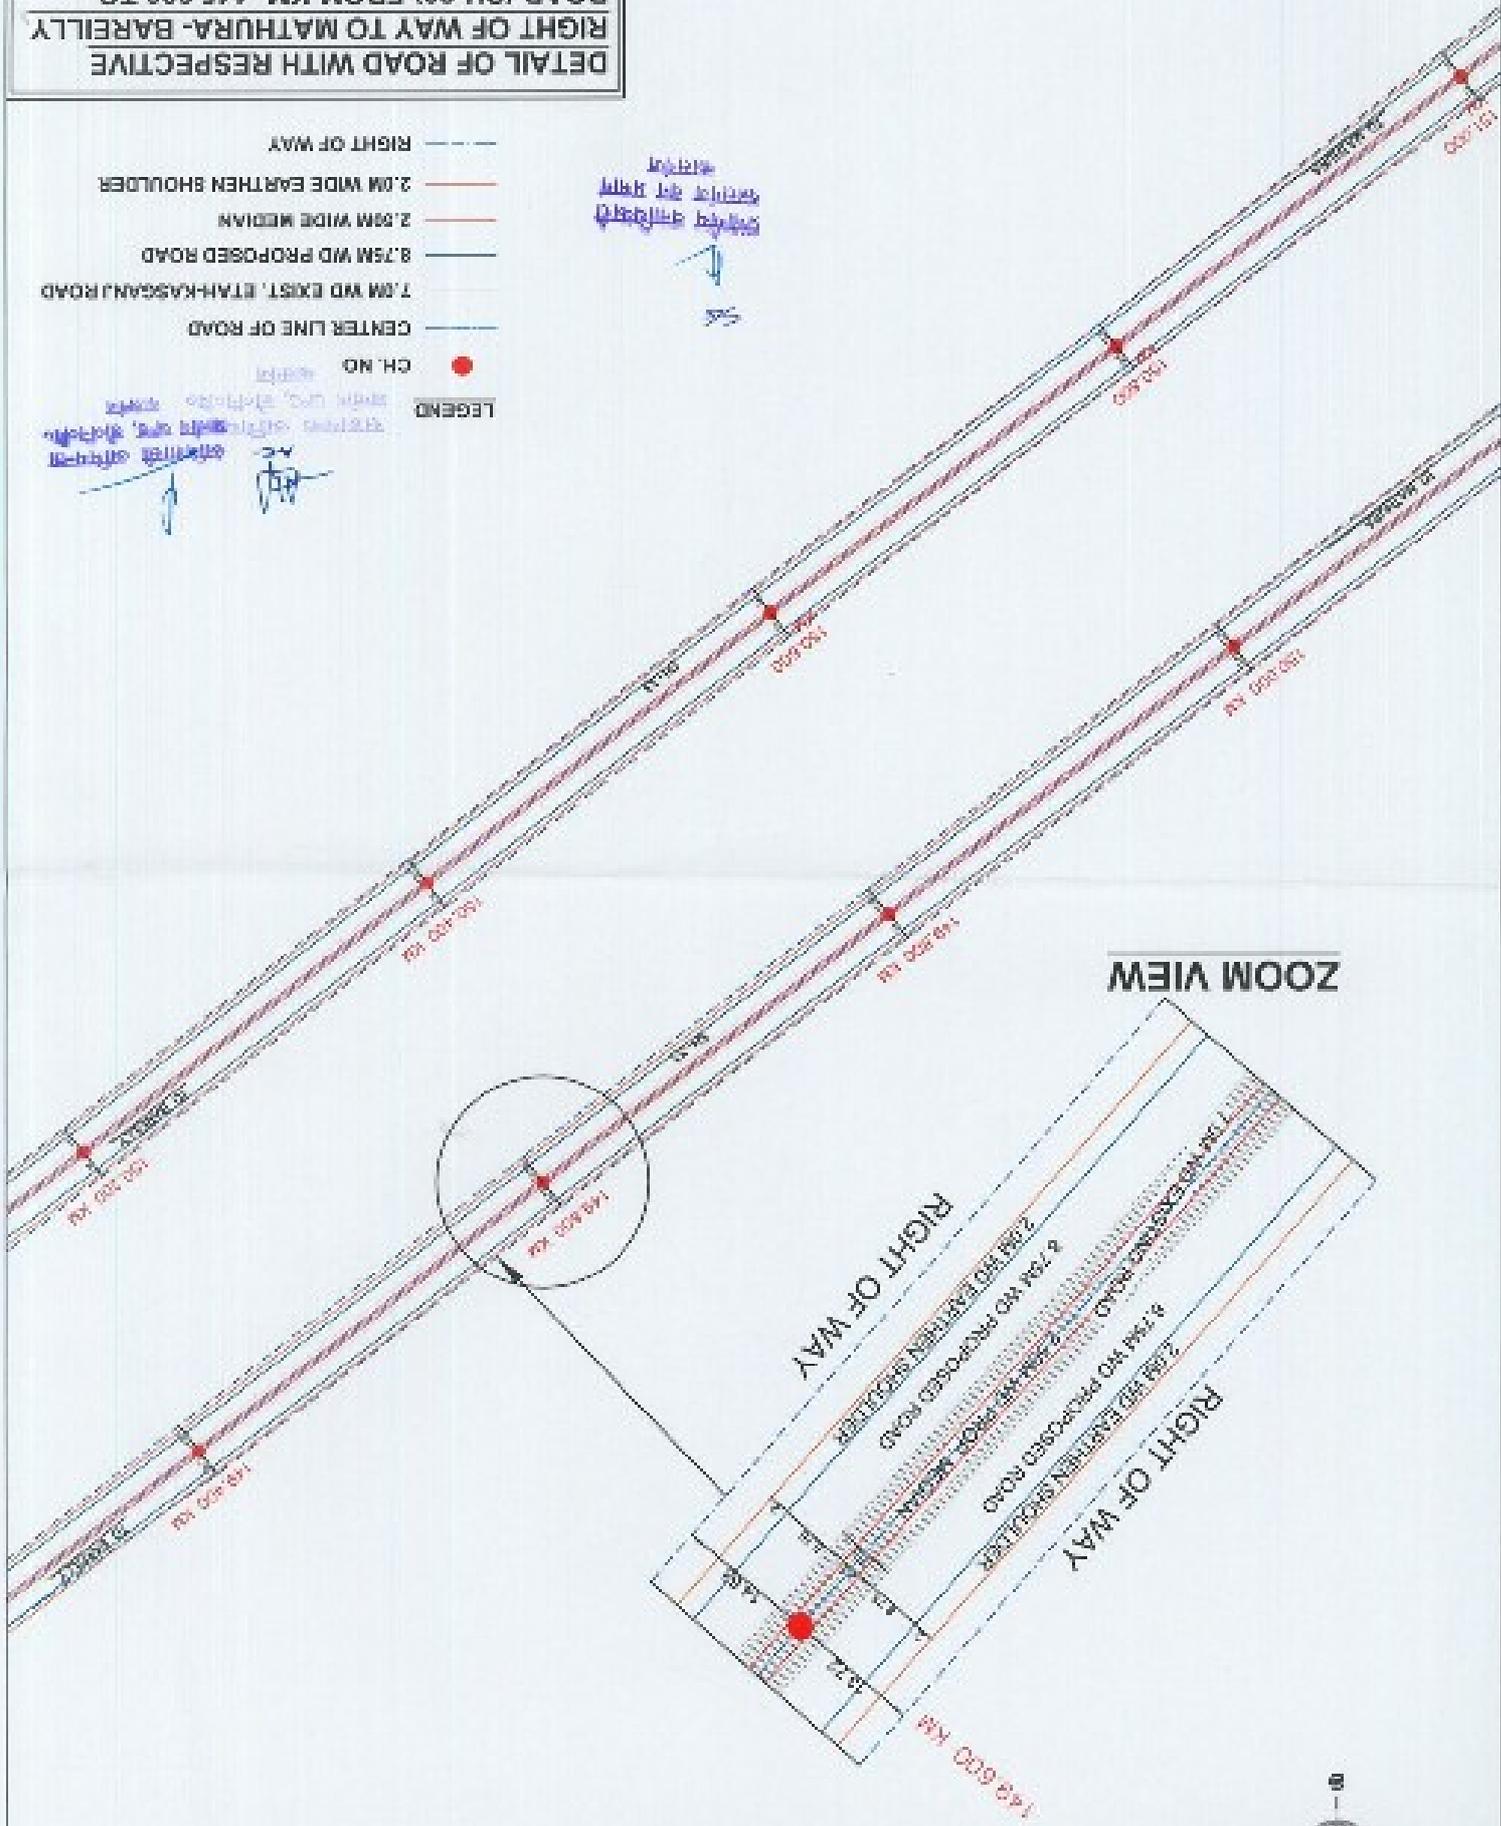


ZOOM VIEW

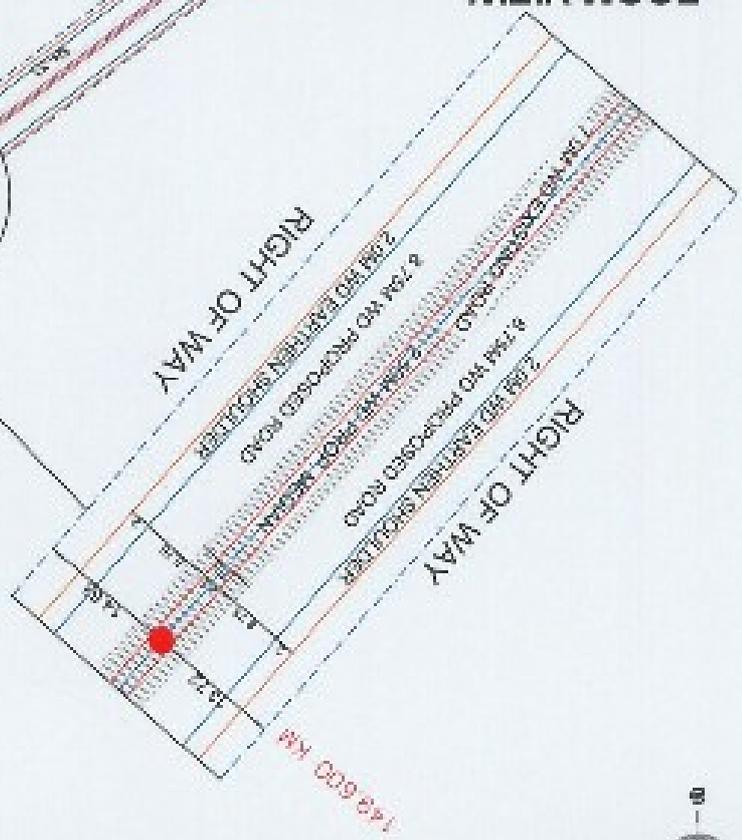


**DETAIL OF ROAD WITH RESPECTIVE
RIGHT OF WAY TO MATHURA - BAREILLY
ROAD (SH-33) FROM KM-145.000 TO
KM-161.500, PROVINCIAL DIVISION,
P.W.D., KASGANJ (U.P.)**

8

- LEGEND**
- CH NO
 - CENTER LINE OF ROAD
 - 7.0M WD EXIST. ETAAH-KASGANJ ROAD
 - 2.50M WIDE MEDIAN
 - 2.0M WIDE EARTHEN SHOULDER
 - RIGHT OF WAY

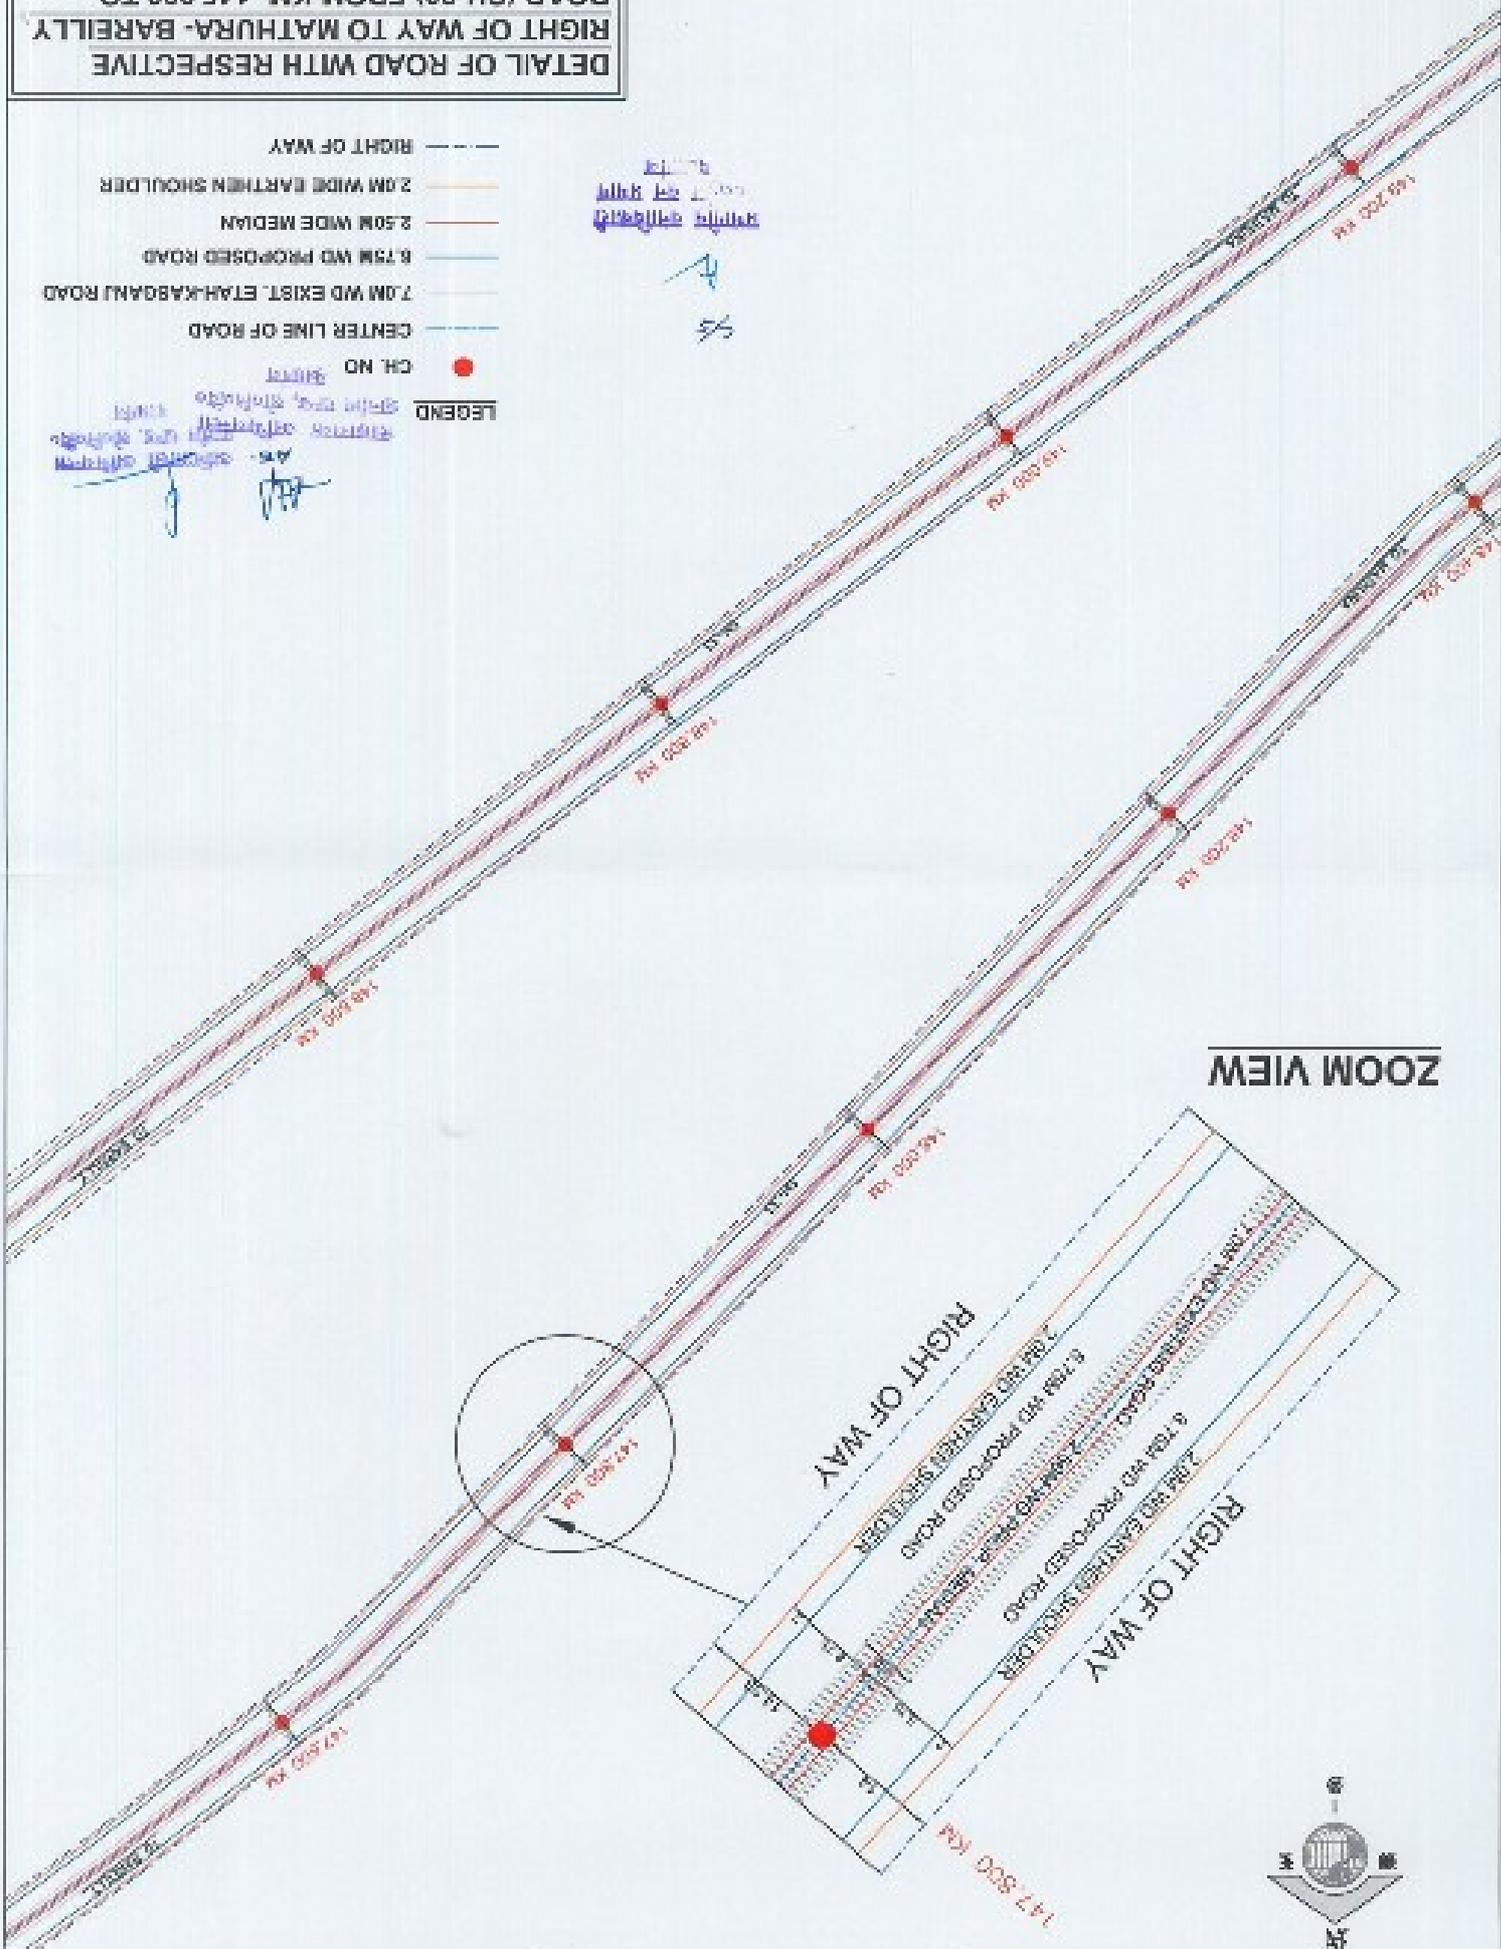

ZOOM VIEW

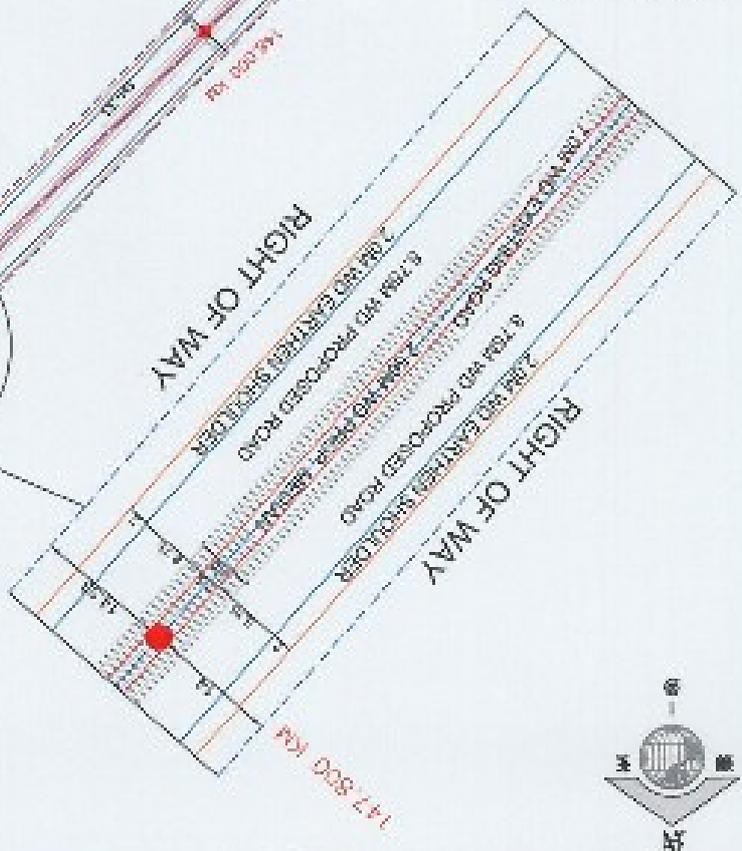


DETAIL OF ROAD WITH RESPECTIVE
RIGHT OF WAY TO MATHURA - BAREILLY
ROAD (SH-33) FROM KM-145.000 TO
KM-161.500, PROVINCIAL DIVISION,
P.W.D., KASGANJ (U.P.)

- CH. NO. ●
- CENTER LINE OF ROAD ———
- 7.0M WD EXIST. ETHA-KASGANJ ROAD ———
- 8.75M WD PROPOSED ROAD ———
- 2.50M WIDE MEDIUM ———
- 2.0M WIDE EARTHEN SHOULDER ———
- RIGHT OF WAY - - - - -


LEGEND



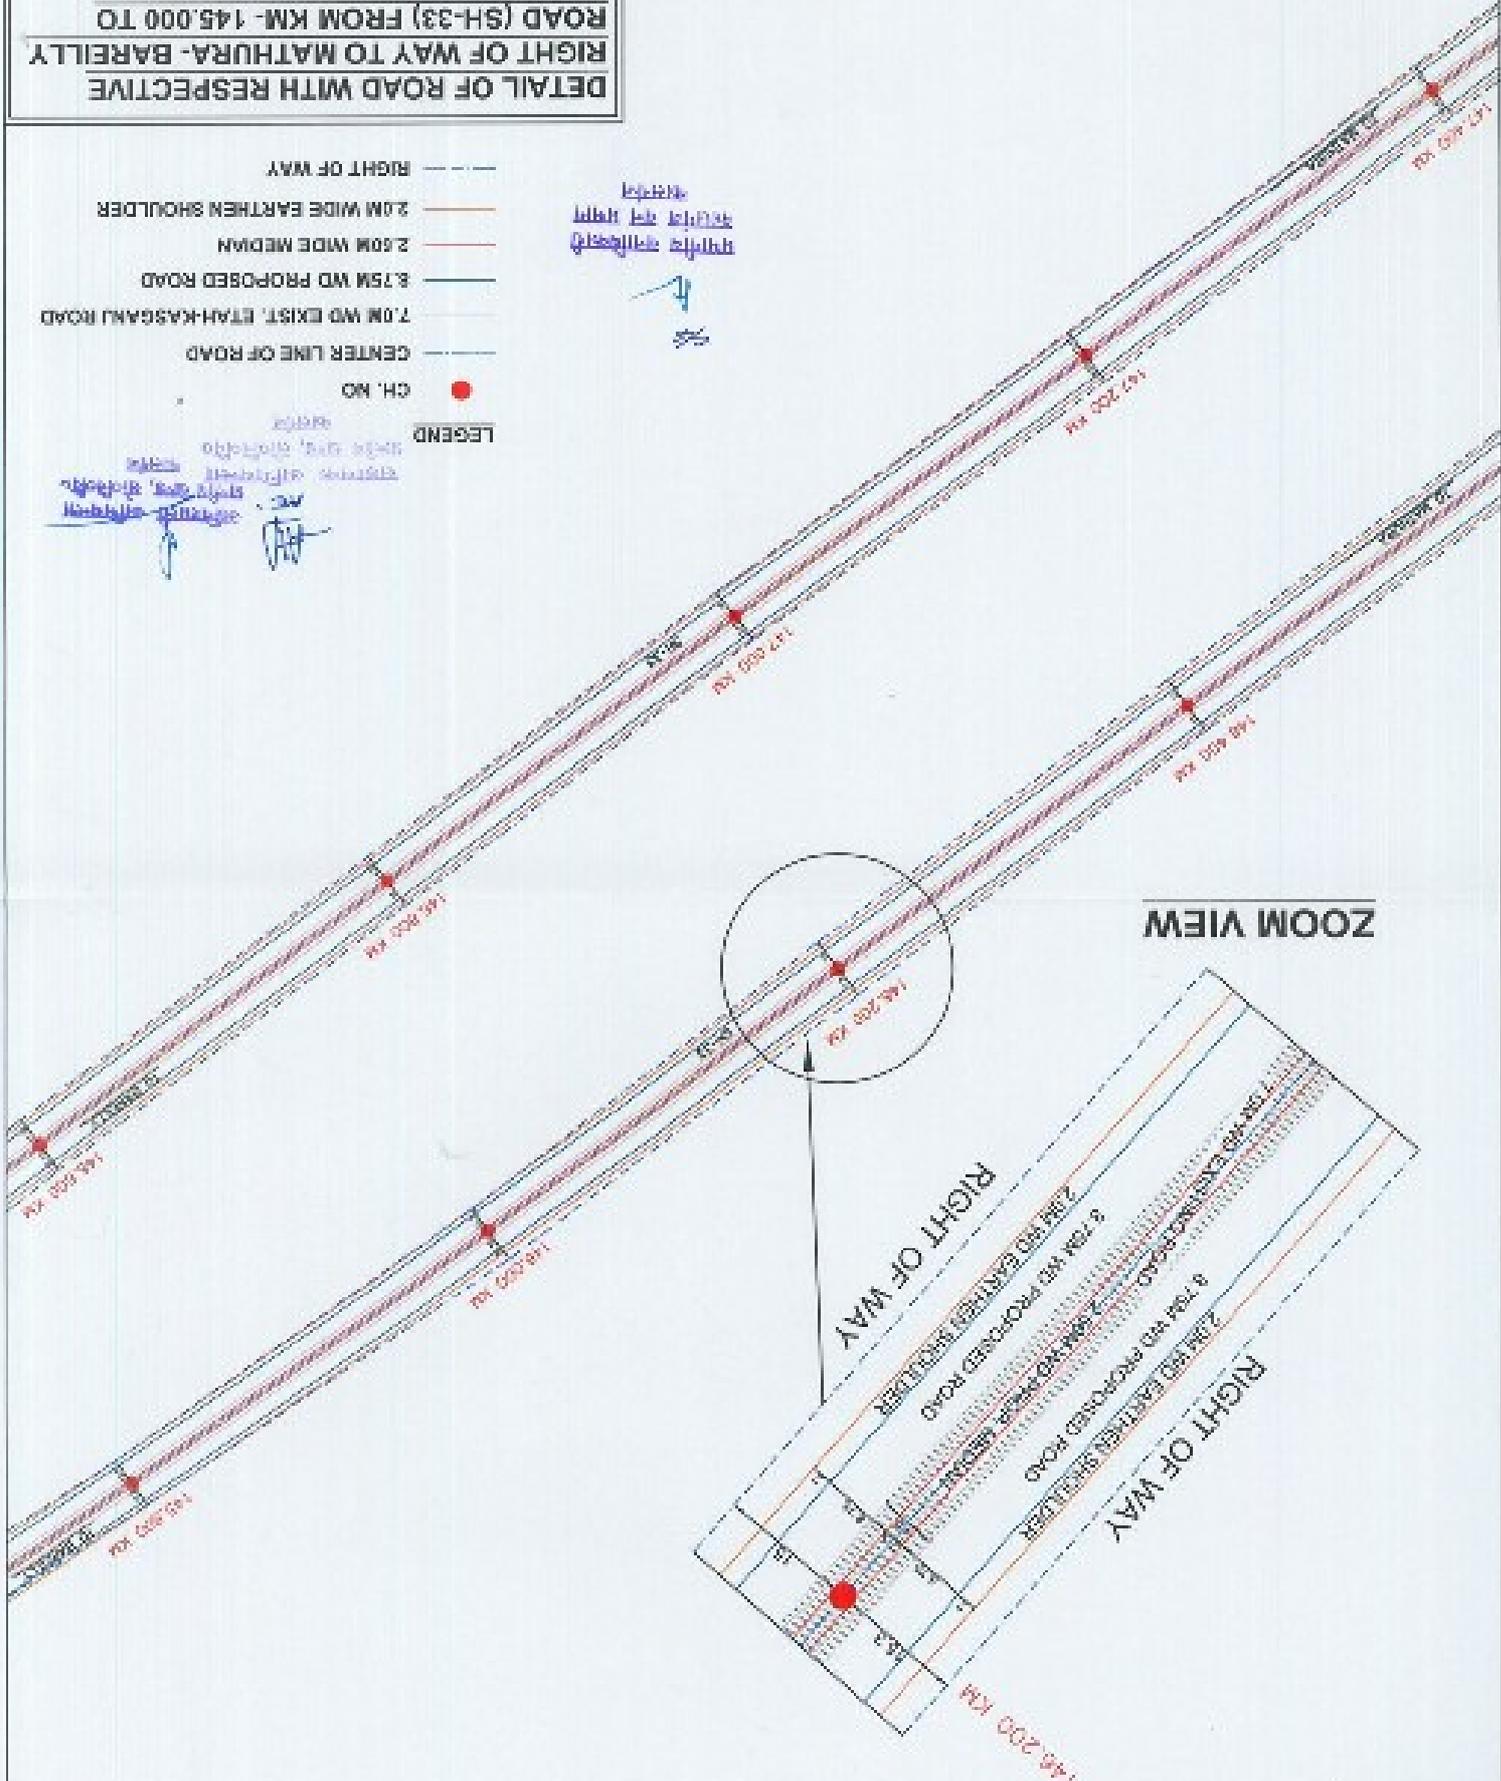

ZOOM VIEW

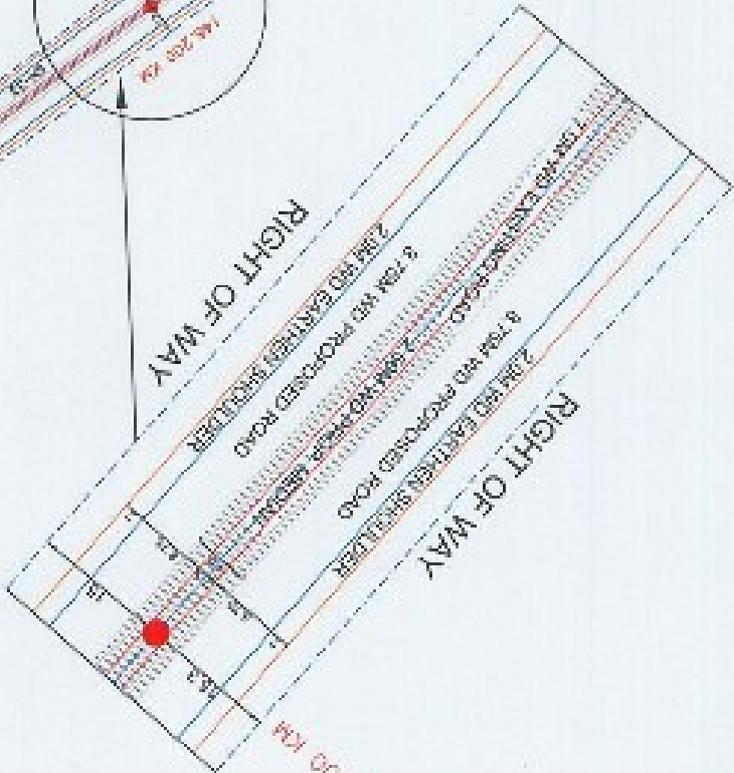


**DETAIL OF ROAD WITH RESPECTIVE
RIGHT OF WAY TO MATHURA - BAREILLY
ROAD (SH-33) FROM KM-145.000 TO
KM-161.500, PROVINCIAL DIVISION,
P.W.D., KASGANJ (U.P.)**

10

- LEGEND**
- CH. NO.
 - CENTER LINE OF ROAD
 - 7.0M WD EXIST. ETHA-KASGANJ ROAD
 - 6.75M WD PROPOSED ROAD
 - 2.50M WD MEDIAN
 - 2.0M WD EARTHEN SHOULDER
 - RIGHT OF WAY


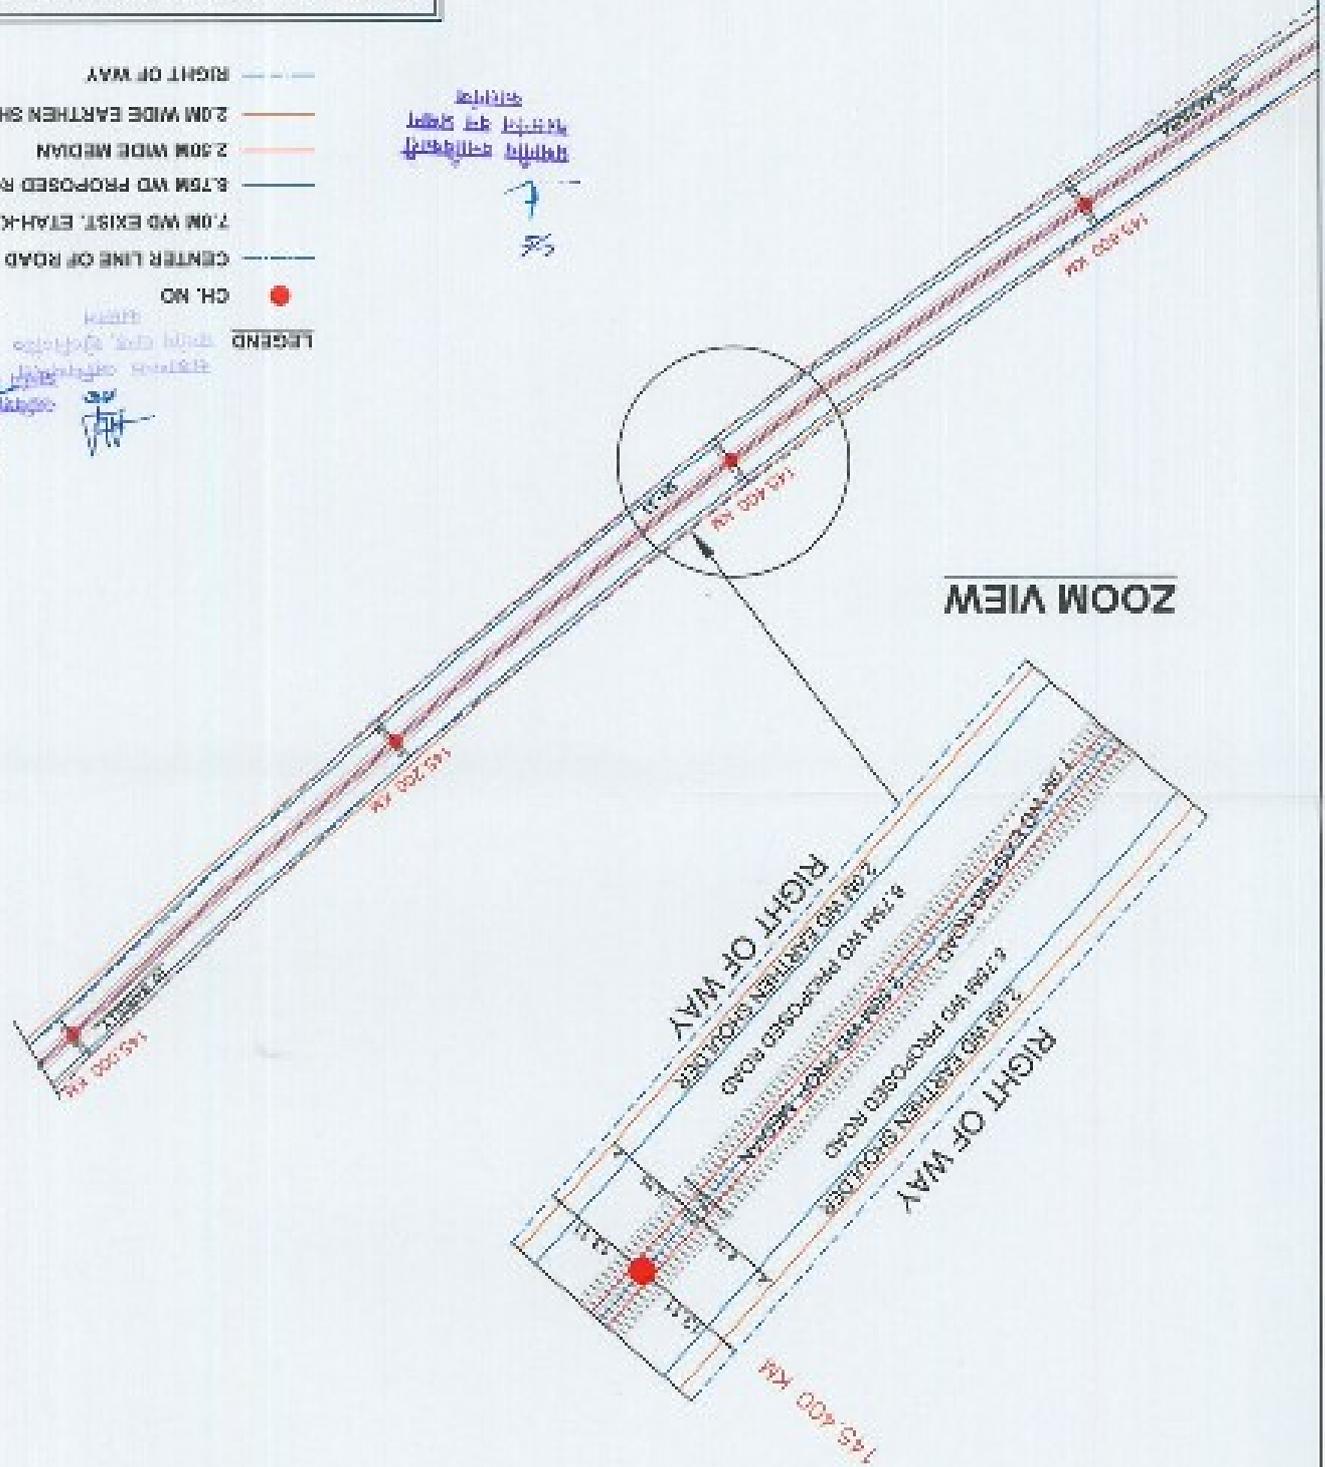

ZOOM VIEW

