


CONSENTED DOCUMENT: THIS DOCUMENT CONTAINS CONFIDENTIAL INFORMATION PROPRIETARY TO RELIANCE JIO. ANY REUSE, REPRODUCTION OR DISSEMINATION OF THIS DOCUMENT MAY BE PROSECUTED UNDER THE INFORMATION ACT, 2009 AND/OR OTHER APPLICABLE LAWS.

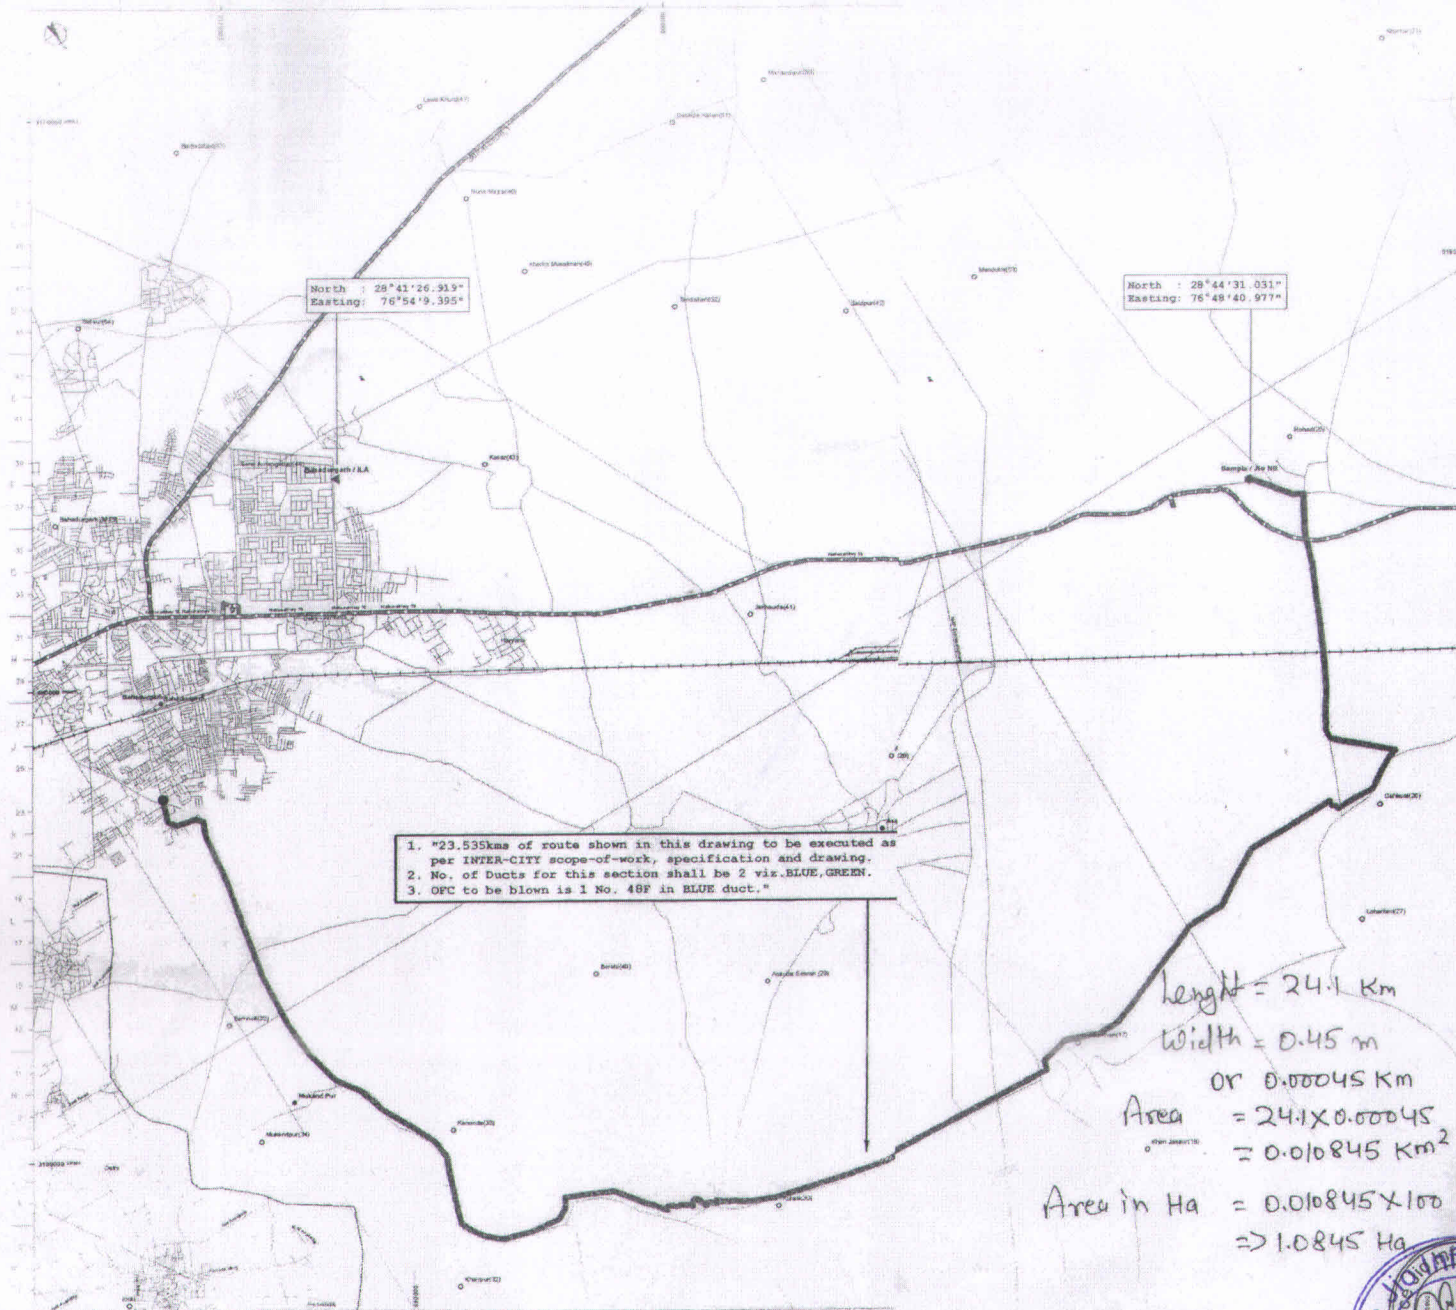

1. ~23.535kms of route shown in this drawing to be executed as per INTER-CITY scope-of-work, specification and drawing.
2. No. of Ducts for this section shall be 2 viz. BLUE, GREEN.
3. OPC to be blown is 1 No. 48F in BLUE duct."

length = 24.1 Km
 Width = 0.45 m

OR 0.00045 Km
 Area = 24.1×0.00045
 = 0.010845 Km²


Area in Ha = 0.010845×100
 => 1.0845 Ha



Legend

- 1. ROUTE ALIGNMENT
- 2. ROUTE ALIGNMENT WITHIN THE BOUNDARY OF THE PROJECT AREA

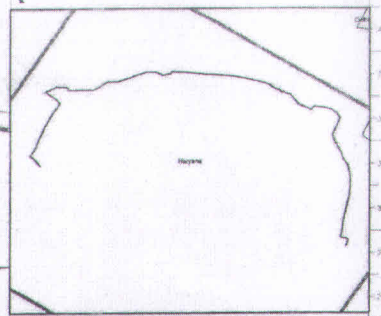


Reliance Jio Infocomm Limited

Broadband Wireless Access (BWA) Services Outside Plant (OSP) Works

INTER-CITY ROUTE ALIGNMENT (LINK : RD-HR-4000-SALA-CIN-01)
Length: 23.535 Km

